



**Note:** These drawings show the engineering alignment of the Preferred Scheme. The proposed mitigation planting is not included on these sheets.

**Plan**  
Scale 1 : 10,000

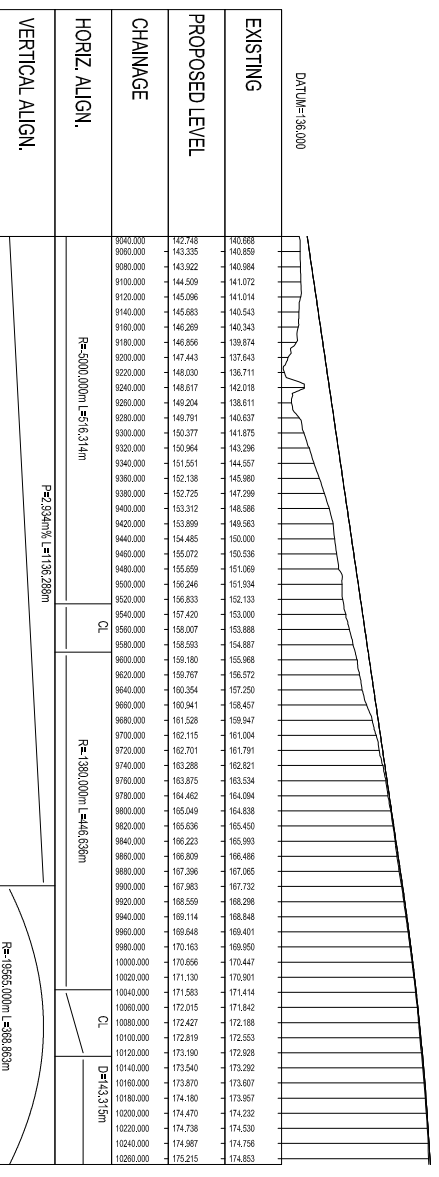

**M8 Longitudinal Profile**  
Ch 9040 - 10260  
Scale H = 1 : 10000  
V = 1 : 2000

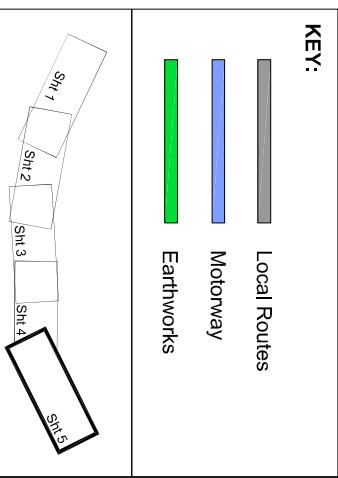

		<b>PROJECT TITLE</b> <b>M8 Baillieston to Newhouse</b> - Updated 2007																									
<b>CLIENT</b> An Agency of SCOTLAND	<b>DESIGN BY:</b> C. Langhale <b>DATE:</b> Dec 05 <b>DRAWN BY:</b> G. Jamieson <b>DATE:</b> Dec 05	<b>REVISIONS</b> <table border="1"> <tr> <th>REV</th> <th>DESCRIPTION</th> <th>BY</th> <th>CHKD</th> <th>APPRD</th> <th>DATE</th> </tr> <tr> <td>A</td> <td>Alignment updated</td> <td>RH</td> <td>WW</td> <td>DH</td> <td>07/07</td> </tr> </table>	REV	DESCRIPTION	BY	CHKD	APPRD	DATE	A	Alignment updated	RH	WW	DH	07/07	<b>AMENDMENTS</b> <table border="1"> <tr> <th>REV</th> <th>DESCRIPTION</th> <th>BY</th> <th>CHKD</th> <th>APPRD</th> <th>DATE</th> </tr> <tr> <td></td> <td></td> <td></td> <td></td> <td></td> <td></td> </tr> </table>	REV	DESCRIPTION	BY	CHKD	APPRD	DATE						
REV	DESCRIPTION	BY	CHKD	APPRD	DATE																						
A	Alignment updated	RH	WW	DH	07/07																						
REV	DESCRIPTION	BY	CHKD	APPRD	DATE																						
<b>ENGINEER</b> 		<b>DESIGNED BY:</b> D. Hamilton <b>DATE:</b> Dec 05 <b>APPROVED BY:</b> L. Mackay <b>DATE:</b> Dec 05																									
<b>DRAWING TITLE</b> Preferred Scheme Plan and Profile (Sheet 5 of 5)		<b>SCALE</b> 1 : 10,000 AT A3	<b>DRAWING NO</b> Figure 3.1 e																								
		<b>REV</b> A																									