


Note: These drawings show the engineering alignment of the Preferred Scheme. The proposed mitigation planting is not included on these sheets.

Plan
Scale 1 : 10,000

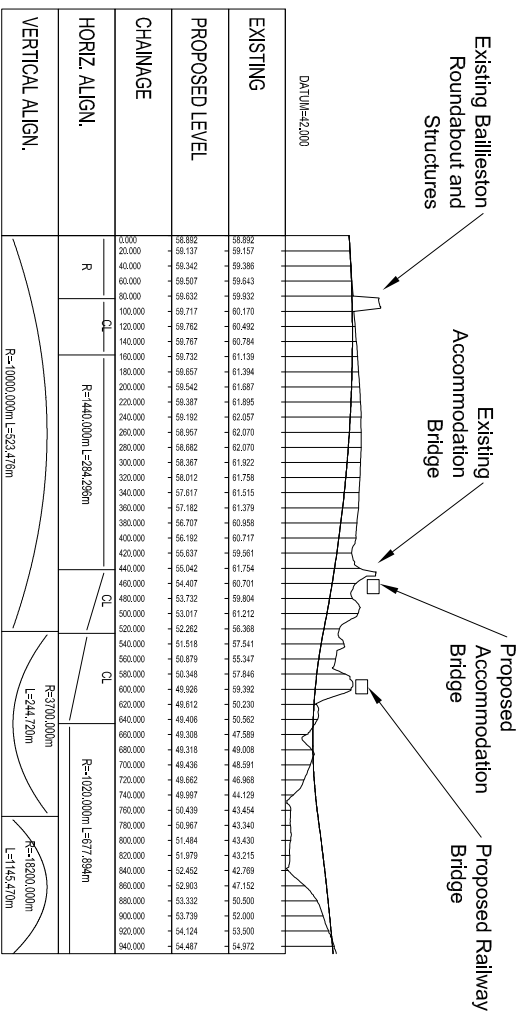

M8 Longitudinal Profile

Ch 0 - 940
Scale H = 1 : 10000
V = 1 : 2000



M8 Baillieston to Newhouse
- Updated 2007

REV	AMENDMENTS	BY	CHKD	APP'D	DATE
A	Alignment updated	RH	WW	DH	07/07

DESIGN BY:	CHECKED BY:
C. Langhille	D. Hamilton
DATE: Dec 05	DATE: Dec 05
DRAWN BY: G. Jamieson	APPROVED BY: I. Mackay
DATE: Dec 05	DATE: Dec 05

Mouchel FAIRHURST
IN ASSOCIATION WITH
SIAS

Preferred Scheme Plan and Profile (Sheet 1 of 5)
Figure 3.1 a

KEY:

- Local Routes
- Motoway
- Earthworks

