


Reproduced by permission of Ordnance Survey on behalf of HMSO.  
© Crown copyright and database right (2017). All rights reserved.  
Ordnance Survey Licence number 100046668.

D01\_003 - LONGSECTION  
SCALE: H 1:1000,V 1:2000. DATUM: 120.000

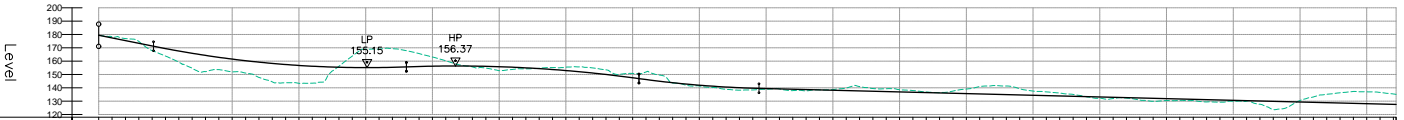

Proposed Road Level	170.353 -0.995 -1.586 -1.443 3.470 5.074 12.143 9.222 9.545 9.249 13.795 13.694 13.400 12.677 9.742 -8.595 -13.770 -13.884 -12.284 -6.845 -3.935 0.599 7.286 1.671 0.717 0.847 0.981 1.465 1.314 0.482 1.033 0.915 -0.466 -1.896 -3.187 -2.019 -1.330 -1.265 -0.435 -1.599 -4.598 -6.472 -4.645 -3.146 -2.164 -1.364 0.165 0.939 0.986 1.633 2.270 1.069 0.926 1.647 0.659 0.434 2.424 6.231 1.094 -3.969 -6.226 -8.857 -8.622				
Existing Ground Level	170.353 178.348 176.921 173.354 173.355 171.356 169.406 166.880 164.305 162.854 161.509 160.309 159.303 157.478 156.202 156.751 155.220 155.150 156.200 156.375 156.674 156.074 153.111 151.094 150.429 149.847 148.850 148.223 138.223 138.972 139.770 138.218 137.987 137.716 137.464 137.033 136.581 136.710 136.459 136.208 135.956 135.704 135.454 135.203 134.951 134.700 134.449 134.197 133.946 133.695 133.443 133.191 132.939 132.687 132.436 132.184 131.933 131.681 131.430 131.178 129.925 129.674 129.422 129.171 128.920 128.668 128.417 128.165 127.914				
Level Difference	0.000 -0.995 -1.586 -1.443 3.470 5.074 12.143 9.222 9.545 9.249 13.795 13.694 13.400 12.677 9.742 -8.595 -13.770 -13.884 -12.284 -6.845 -3.935 0.599 7.286 1.671 0.717 0.847 0.981 1.465 1.314 0.482 1.033 0.915 -0.466 -1.896 -3.187 -2.019 -1.330 -1.265 -0.435 -1.599 -4.598 -6.472 -4.645 -3.146 -2.164 -1.364 0.165 0.939 0.986 1.633 2.270 1.069 0.926 1.647 0.659 0.434 2.424 6.231 1.094 -3.969 -6.226 -8.857 -8.622				
Horizontal Alignment	R: 1020.000 L: 1448.893	R: 2040.000 L: 703.136	L: 2693.139	R: 2880.000 L: 1217.902	
Vertical Alignment	G = 3.999% L = 205.383	R = 20000.000 K = 200.000 L = 647.003	R = 25000.000 K = 250.000 L = 871.482	R = 20000.000 K = 200.000 L = 448.427	G = -0.503% L = 3057.557
Chainage	0+000 0+050 0+100 0+150 0+200 0+250 0+300 0+350 0+400 0+450 0+500 0+550 0+600 0+650 0+700 0+750 0+800 0+850 0+900 0+950 1+000 1+050 1+100 1+150 1+200 1+250 1+300 1+350 1+400 1+450 1+500 1+550 1+600 1+650 1+700 1+750 1+800 1+850 1+900 1+950 2+000 2+050 2+100 2+150 2+200 2+250 2+300 2+350 2+400 2+450 2+500 2+550 2+600 2+650 2+700 2+750 2+800 2+850 2+900 2+950 3+000 3+050 3+100 3+150 3+200 3+250 3+300 3+350 3+400 3+450 3+500 3+550 3+600 3+650 3+700 3+750 3+800 3+850 3+900 3+950 4+000 4+050 4+100 4+150 4+200 4+250 4+300 4+350 4+400 4+450 4+500 4+550 4+600 4+650 4+700 4+750 4+800 4+850 4+880				

P01	Revision details				
	KB	RO	FM	GW	AGF
	23/02/18	23/02/18	23/02/18	19/04/18	19/04/18
Revision	Revision details				
	Created	Checked	Reviewed	Approved	Authorised
	dd/mm/yy	dd/mm/yy	dd/mm/yy	dd/mm/yy	dd/mm/yy

Designer  
Precision House  
McNeil Drive  
Motherwell  
ML1 4UR

Client  
58 Port Dundas Road  
Glasgow  
G4 0HF


Project Name  
**A96 Dualling East of Huntly to Aberdeen**

Drawing Title  
**D01-003 First Fix Alignment Plan and Profile Sheet 1 of 3**

Project Ref. No.	Stage	Scale:
250002-92	2	1:10000H 1:2000V @ A1
		Dimensions: M


Drawing Number	Project	Originator	Volume
A96PEA - AMAR - HGN -	CD	-DR-CH-	001301
Location		Type	Role
			Number

Suitability	Suitability Description	Revision
S2	Fit for Information	P01

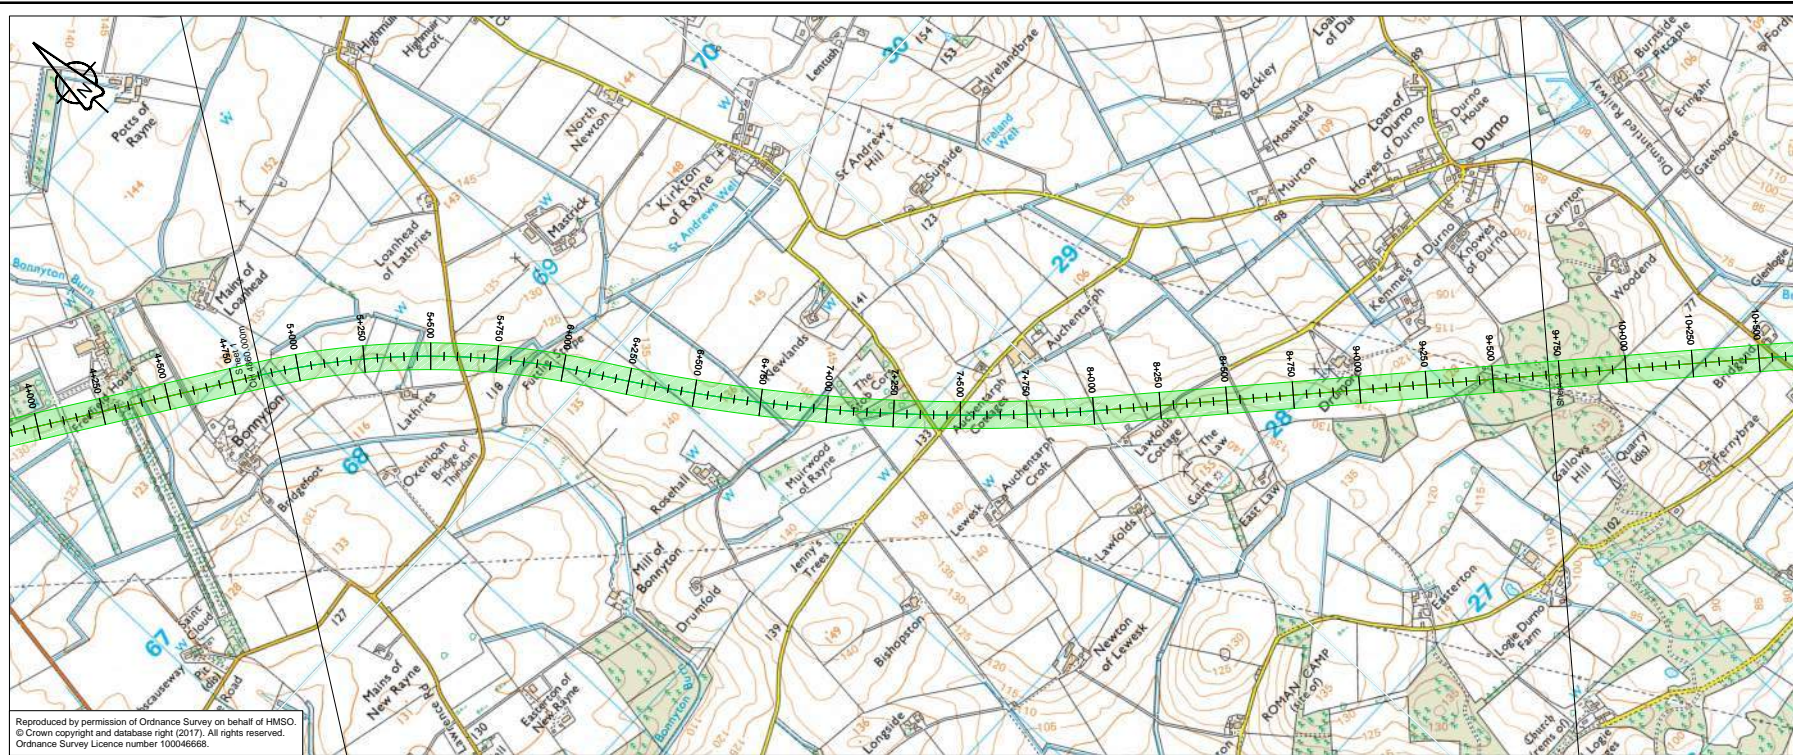

Reproduced by permission of Ordnance Survey on behalf of HMSO. © Crown copyright and database right (2017). All rights reserved. Ordnance Survey Licence number 100046668.

D01\_003 - LONGSECTION  
SCALE: H 1:10000, V 1:2000. DATUM: 110.000

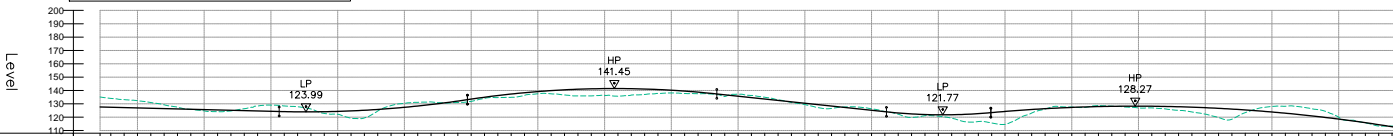

Station	Proposed Road Level	Existing Ground Level	Level Difference
4+800	127.612	125.113	2.516
4+850	127.412	134.085	-6.673
4+900	127.161	133.166	-6.000
4+950	126.909	132.357	-5.447
5+000	126.658	130.988	-4.331
5+050	126.407	129.155	-3.362
5+100	126.155	126.904	-0.749
5+150	125.904	125.852	-0.048
5+200	125.653	124.722	-0.930
5+250	125.401	124.100	-1.302
5+300	125.150	124.674	-0.476
5+350	124.900	123.898	-1.002
5+400	124.649	123.366	-1.283
5+450	124.398	123.005	-1.393
5+500	124.147	122.822	-1.325
5+550	123.896	122.640	-1.256
5+600	123.645	122.458	-1.187
5+650	123.394	122.276	-1.118
5+700	123.143	122.094	-1.049
5+750	122.892	121.912	-0.980
5+800	122.641	121.730	-0.911
5+850	122.390	121.548	-0.842
5+900	122.139	121.366	-0.773
5+950	121.888	121.184	-0.704
6+000	121.637	121.002	-0.635
6+050	121.386	120.820	-0.566
6+100	121.135	120.638	-0.497
6+150	120.884	120.456	-0.428
6+200	120.633	120.274	-0.359
6+250	120.382	120.092	-0.290
6+300	120.131	119.910	-0.221
6+350	119.880	119.728	-0.152
6+400	119.629	119.546	-0.083
6+450	119.378	119.364	-0.014
6+500	119.127	119.182	0.055
6+550	118.876	119.000	0.124
6+600	118.625	118.818	0.193
6+650	118.374	118.636	0.262
6+700	118.123	118.454	0.331
6+750	117.872	118.272	0.400
6+800	117.621	118.090	0.469
6+850	117.370	117.908	0.538
6+900	117.119	117.726	0.607
6+950	116.868	117.544	0.676
7+000	116.617	117.362	0.745
7+050	116.366	117.180	0.814
7+100	116.115	117.000	0.883
7+150	115.864	116.818	0.952
7+200	115.613	116.636	1.021
7+250	115.362	116.454	1.090
7+300	115.111	116.272	1.159
7+350	114.860	116.090	1.228
7+400	114.609	115.908	1.297
7+450	114.358	115.726	1.366
7+500	114.107	115.544	1.435
7+550	113.856	115.362	1.504
7+600	113.605	115.180	1.573
7+650	113.354	115.000	1.642
7+700	113.103	114.818	1.711
7+750	112.852	114.636	1.780
7+800	112.601	114.454	1.849
7+850	112.350	114.272	1.918
7+900	112.100	114.090	1.987
7+950	111.849	113.908	2.056
8+000	111.598	113.726	2.125
8+050	111.347	113.544	2.194
8+100	111.096	113.362	2.263
8+150	110.845	113.180	2.332
8+200	110.594	113.000	2.401
8+250	110.343	112.818	2.470
8+300	110.092	112.636	2.539
8+350	109.841	112.454	2.608
8+400	109.590	112.272	2.677
8+450	109.339	112.090	2.746
8+500	109.088	111.908	2.815
8+550	108.837	111.726	2.884
8+600	108.586	111.544	2.953
8+650	108.335	111.362	3.022
8+700	108.084	111.180	3.091
8+750	107.833	111.000	3.160
8+800	107.582	110.818	3.229
8+850	107.331	110.636	3.298
8+900	107.080	110.454	3.367
8+950	106.829	110.272	3.436
9+000	106.578	110.090	3.505
9+050	106.327	109.908	3.574
9+100	106.076	109.726	3.643
9+150	105.825	109.544	3.712
9+200	105.574	109.362	3.781
9+250	105.323	109.180	3.850
9+300	105.072	109.000	3.919
9+350	104.821	108.818	3.988
9+400	104.570	108.636	4.057
9+450	104.319	108.454	4.126
9+500	104.068	108.272	4.195
9+550	103.817	108.090	4.264
9+600	103.566	107.908	4.333
9+650	103.315	107.726	4.402
9+700	103.064	107.544	4.471
9+750	102.813	107.362	4.540
9+800	102.562	107.180	4.609
9+850	102.311	107.000	4.678
9+900	102.060	106.818	4.747
9+950	101.809	106.636	4.816
10+000	101.558	106.454	4.885

Revision	Revision details				
	Created	Checked	Reviewed	Approved	Authorised
P01	23/02/18	23/02/18	23/02/18	19/04/18	19/04/18

Designer  
Precision House  
McNeil Drive  
Mothenwell  
ML1 4UR

Client  
58 Port Dundas Road  
Glasgow  
G4 0HF


Project Name  
**A96 Dualling East of Huntly to Aberdeen**

Drawing Title  
**D01-003 First Fix Alignment Plan and Profile**  
Sheet 2 of 3

Project Ref. No.	Stage	Scale
250002-92	2	1:10000H 1:2000V @ A1
Dimensions : M		


Drawing Number	Originator	Volume
A96PEA - AMAR - HGN -		
CD	-DR-CH-	001302
Location	Type	Role

Suitability	Suitability Description	Revision
S2	Work in Progress	P01

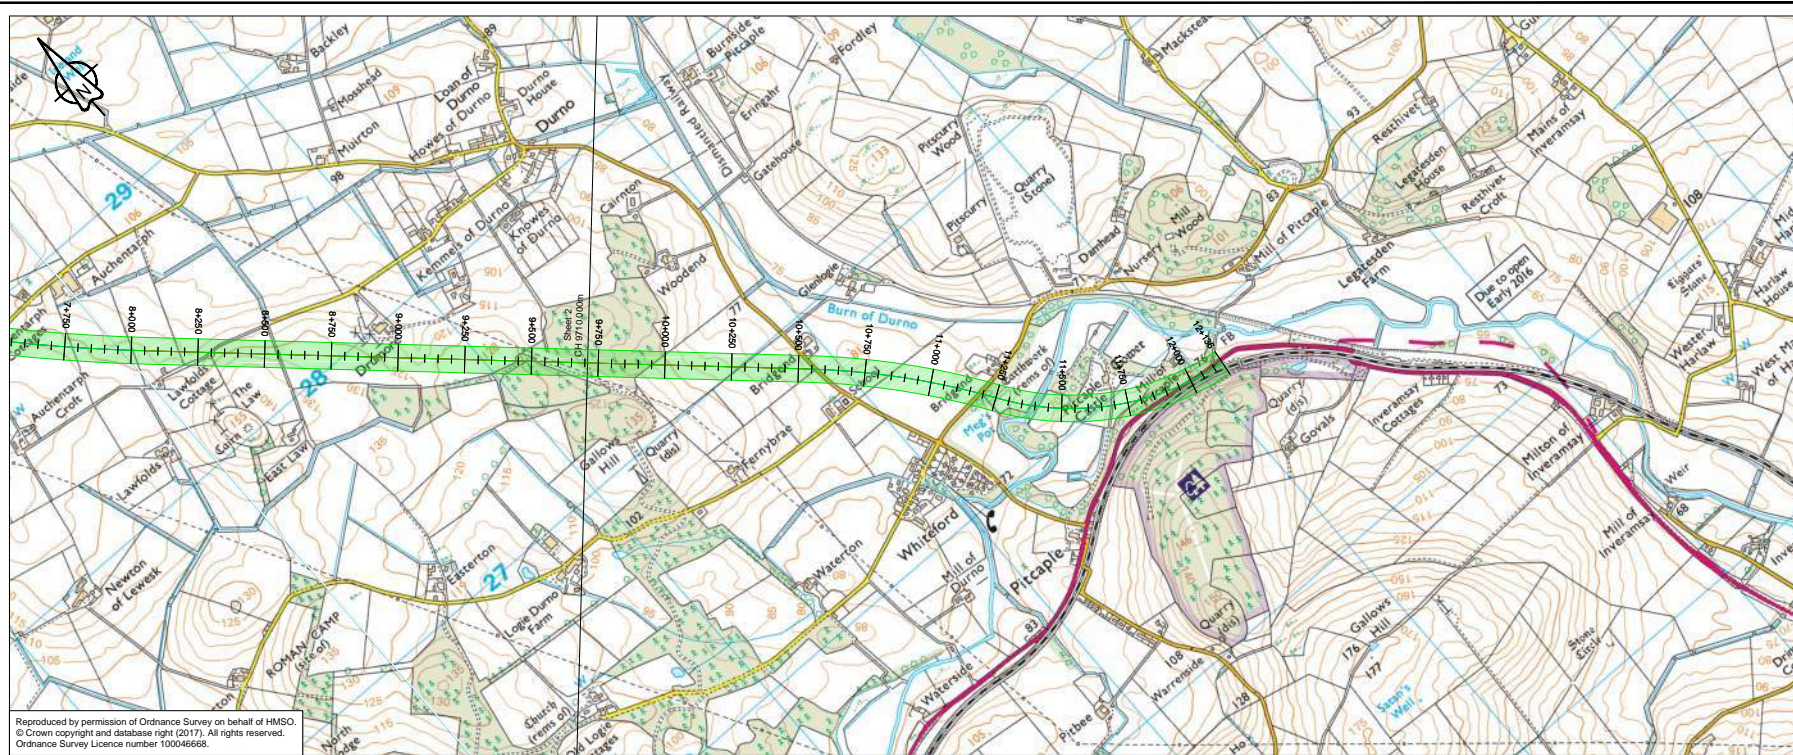

Reproduced by permission of Ordnance Survey on behalf of HMSO.  
© Crown copyright and database right (2017). All rights reserved.  
Ordnance Survey Licence number 100046668.

D01\_003 - LONGSECTION  
SCALE: H 1:10000,V 1:2000. DATUM: 60.000

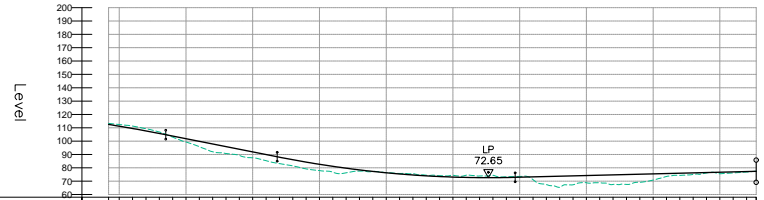

Proposed Road Level	112.510 112.296 109.464 107.652 106.757 103.789 99.834 97.856 93.001 91.523 87.536 83.162 81.140 84.305 82.690 77.475 76.447 76.311 75.416 74.646 75.546 74.069 73.482 73.059 72.817 72.672 72.652 73.983 73.231 73.231 73.482 73.733 74.986 75.237 75.487 75.988 74.485 74.725 67.562 67.594 69.196 70.854 74.334 75.988 76.239 76.193 76.480 76.740 76.951 77.484 77.484
Existing Ground Level	112.510 112.296 111.304 108.319 106.862 103.789 99.834 97.856 93.001 91.523 87.536 83.162 81.140 84.305 82.690 77.475 76.447 76.311 75.416 74.646 75.546 74.069 73.482 73.059 72.817 72.672 72.652 73.983 73.231 73.231 73.482 73.733 74.986 75.237 75.487 75.988 74.485 74.725 67.562 67.594 69.196 70.854 74.334 75.988 76.239 76.193 76.480 76.740 76.951 77.484 77.484
Level Difference	0.025 -1.839 -1.667 -1.105 0.005 3.950 5.609 5.107 4.611 4.386 4.407 4.600 5.100 4.408 0.889 0.026 -0.136 -0.409 -0.900 -0.300 -0.618 -1.385 -1.222 -1.223 -1.786 -0.693 2.094 8.225 6.657 6.657 7.173 6.041 4.833 1.594 1.189 0.297 1.130 0.336 0.000 0.000
Horizontal Alignment	L=2483.764 R=2880.000 L=720.960 R=1020.000 L=882.318
Vertical Alignment	G=-3.955% L=1727.417 G=0.501% L=903.167
Chainage	9+710 9+750 9+800 9+850 9+900 9+950 10+000 10+050 10+100 10+150 10+200 10+250 10+300 10+350 10+400 10+450 10+500 10+550 10+600 10+650 10+700 10+750 10+800 10+850 10+900 10+950 11+000 11+050 11+100 11+150 11+200 11+250 11+300 11+350 11+400 11+450 11+500 11+550 11+600 11+650 11+700 11+750 11+800 11+850 11+900 11+950 12+000 12+050 12+100

Revision details					
KB	RO	FM	GW	AGF	
23/02/18	23/02/18	23/02/18	19/04/18	19/04/18	
Revision					
Created	Checked	Reviewed	Approved	Authorised	
dd/mm/yy	dd/mm/yy	dd/mm/yy	dd/mm/yy	dd/mm/yy	

Designer  
Precision House  
McNeil Drive  
Motherwell  
ML1 4UR

Client  
58 Port Dundas Road  
Glasgow  
G4 0HF

Project Name  
**A96 Dualling East of Huntly to Aberdeen**


Drawing Title  
**D01-003 First Fix Alignment Plan and Profile**  
Sheet 3 of 3

Project Ref. No.	Stage	Scale: 1:10000H 1:2000V @ A1
250002-92	2	Dimensions: M

Drawing Number	Project	Originator	Volume
A96PEA - AMAR - HGN -	CD	-DR-CH-	001303
Location	Type	Role	Number


Suitability	Suitability Description	Revision
S2	Fit for Information	P01



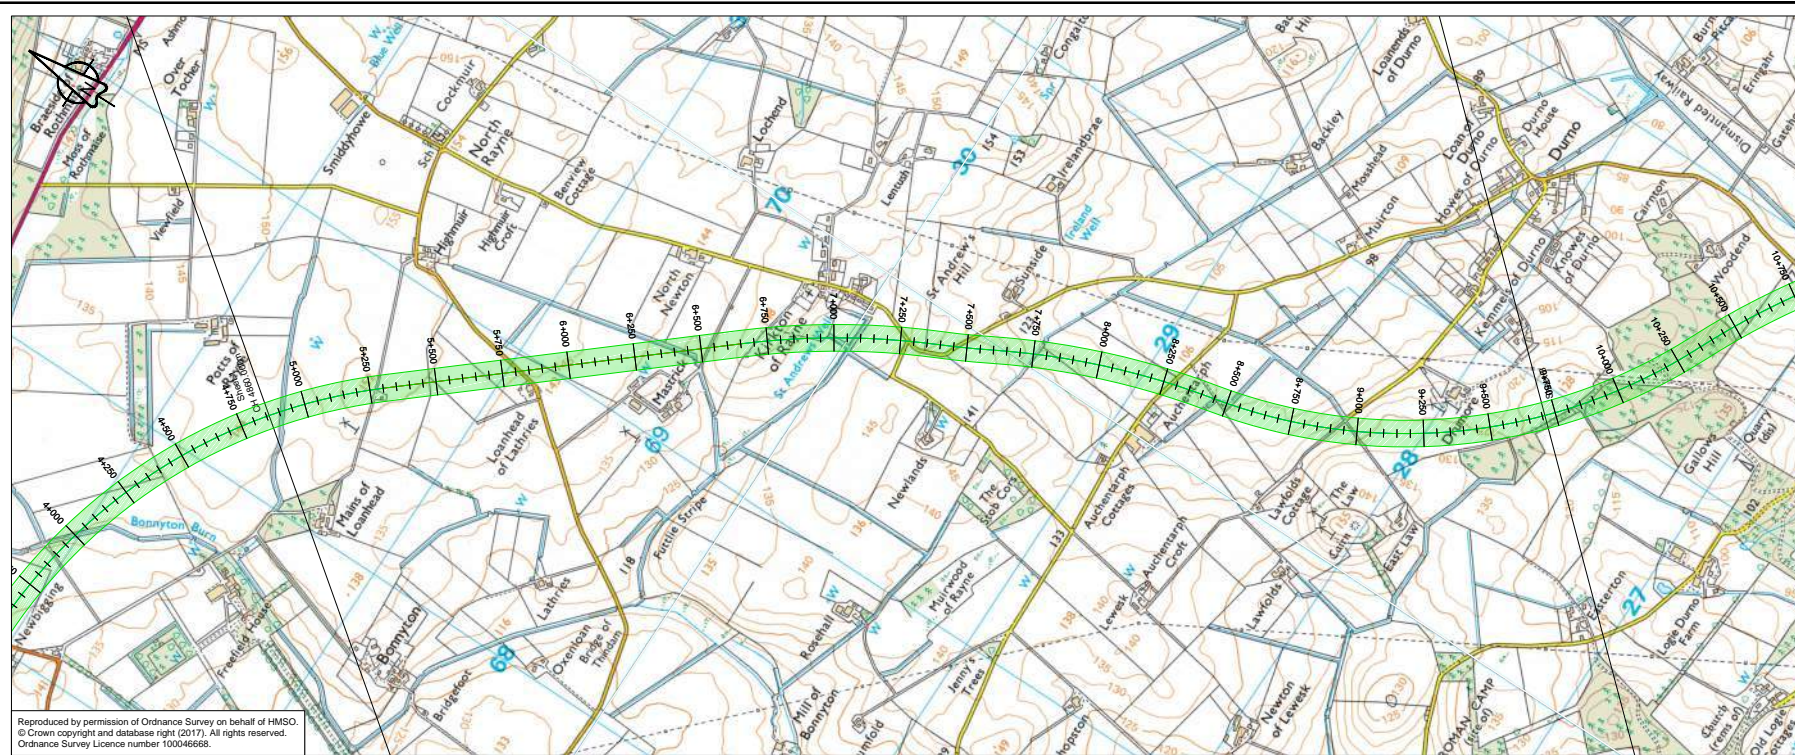

Reproduced by permission of Ordnance Survey on behalf of HMSO.  
 © Crown copyright and database right (2017). All rights reserved.  
 Ordnance Survey Licence number 100046668.

D01\_004 - LONGSECTION  
 SCALE: H 1:10000,V 1:2000. DATUM: 100.000

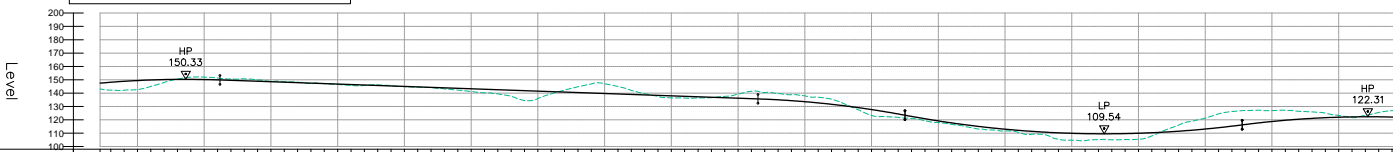

Proposed Road Level	145.523 146.124 146.726 147.328 147.930 148.532 149.134 149.736 150.338 150.940 151.542 152.144 152.746 153.348 153.950 154.552 155.154 155.756 156.358 156.960 157.562 158.164 158.766 159.368 159.970 160.572 161.174 161.776 162.378 162.980 163.582 164.184 164.786 165.388 165.990 166.592 167.194 167.796 168.398 168.999 169.601 170.203 289.399 289.999 290.601 291.203 348.995 350.000					
Existing Ground Level	143.052 142.286 141.520 140.754 140.000 139.246 45.750 45.000					
Level Difference	2.471 3.848 5.225 258.593 260.000					
Horizontal Alignment	R: 2040.000 L: 1956.417	L=1347.267	R: 2880.000 L: 743.575	R: 2880.000 L: 194.743	R: 2880.000 L: 851.251	R: 2040.000 L: 1897.594
Vertical Alignment	R=18200.000 K=182.000 L=700.211	G=-0.705% L=2015.247	R=18200.000 K=182.000 L=550.766	R=20000.000 K=1263.267 L=1546.746	R=18200.000 K=182.000 L=700.211	
Chainage	4+800 4+850 4+900 4+950 5+000 5+050 5+100 5+150 5+200 5+250 5+300 5+350 5+400 5+450 5+500 5+550 5+600 5+650 5+700 5+750 5+800 5+850 5+900 5+950 6+000 6+050 6+100 6+150 6+200 6+250 6+300 6+350 6+400 6+450 6+500 6+550 6+600 6+650 6+700 6+750 6+800 6+850 6+900 6+950 7+000 7+050 7+100 7+150 7+200 7+250 7+300 7+350 7+400 7+450 7+500 7+550 7+600 7+650 7+700 7+750 7+800 7+850 7+900 7+950 8+000 8+050 8+100 8+150 8+200 8+250 8+300 8+350 8+400 8+450 8+500 8+550 8+600 8+650 8+700 8+750 8+800 8+850 8+900 8+950 9+000 9+050 9+100 9+150 9+200 9+250 9+300 9+350 9+400 9+450 9+500 9+550 9+600 9+650 9+700					

P01	Revision details				
	KB	RO	FM	GW	AGF
	23/02/18	23/02/18	23/02/18	19/04/18	19/04/18
Revision	Revision details				
	Created	Checked	Reviewed	Approved	Authorised
	dd/mm/yy	dd/mm/yy	dd/mm/yy	dd/mm/yy	dd/mm/yy

Designer  
 Precision House  
 McNeil Drive  
 Mothenwell  
 ML1 4UR

Client  
 58 Port Dundas Road  
 Glasgow  
 G4 0HF


Project Name  
**A96 Dualling East of Huntly to Aberdeen**

Drawing Title  
**D01-004 First Fix Alignment Plan and Profile Sheet 2 of 3**

Project Ref. No.	Stage	Scale: 1:10000H 1:2000V @ A1
250002-92	2	Dimensions : M


Drawing Number	Project	Originator	Volume
A96PEA - AMAR - HGN -			
CD	-DR-CH-	001402	
Location	Type	Role	Number

Suitability	Suitability Description	Revision
S2	Fit for Information	P01

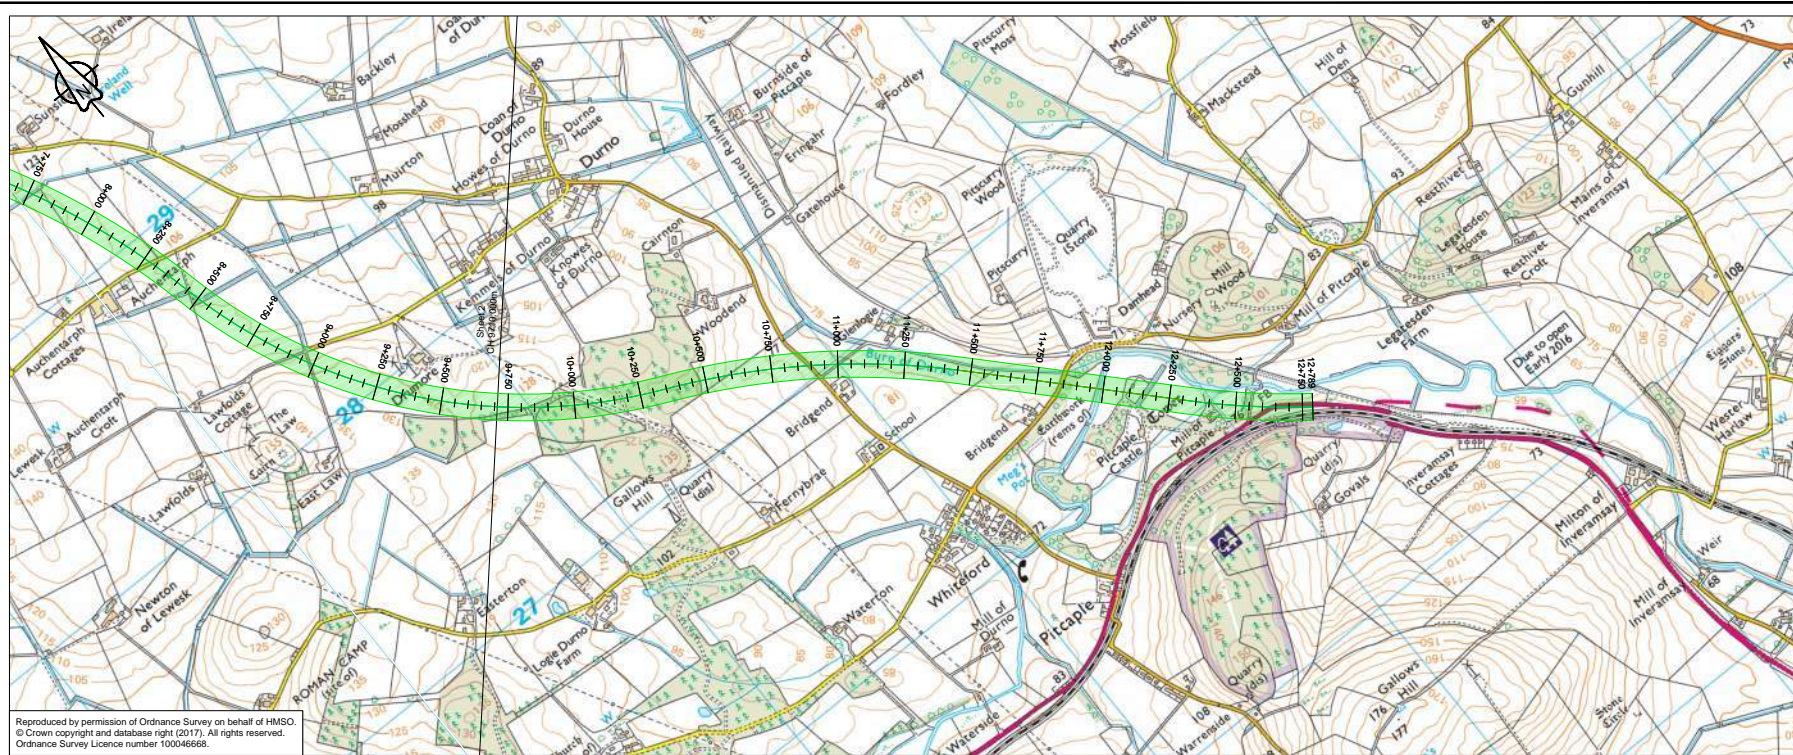

Reproduced by permission of Ordnance Survey on behalf of HMSO.  
 © Crown copyright and database right (2017). All rights reserved.  
 Ordnance Survey Licence number 100046668.

D01\_004 - LONGSECTION  
 SCALE: H 1:10000,V 1:2000. DATUM: 60.000

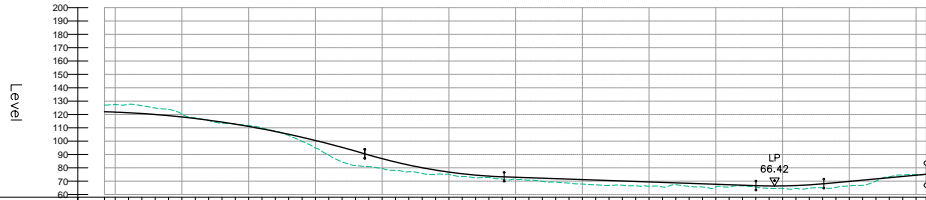

Proposed Road Level	122.025 121.780 121.394 120.711 118.112 118.107 116.964 115.684 114.267 111.020 107.224 105.120 102.876 99.884 97.883 84.442 95.330 88.627 86.369 79.948 72.944 70.767 69.948 68.731 68.576 71.500 70.851 70.500 68.410 68.126 67.742 65.518 67.364 66.687 66.441 66.441 66.370 67.263 66.807 66.538 66.958 66.880 66.482 66.101 66.101 71.921 73.645 73.645 74.484 74.484 74.484
Existing Ground Level	126.976 127.397 126.536 120.711 118.112 120.114 117.356 115.418 114.267 111.020 109.191 104.213 102.876 99.884 93.489 84.442 95.330 88.627 86.369 79.948 72.944 70.767 69.948 68.731 68.576 71.500 70.851 70.500 68.410 68.126 67.742 65.518 67.364 66.687 66.441 66.441 66.370 67.263 66.807 66.538 66.958 66.880 66.482 66.101 66.101 71.921 73.645 73.645 74.484 74.484 74.484
Level Difference	-4.950 -5.638 -6.255 -5.835 -4.690 -2.007 -0.383 0.203 0.054 -0.941 -0.700 -0.284 0.907 2.986 8.494 10.888 10.774 8.763 7.970 7.000 1.828 2.298 2.298 2.335 3.234 3.464 1.424 2.285 1.111 1.846 1.039 1.948 2.250 2.461 3.076 3.569 3.388 0.657 0.859 -0.717 -1.098 -0.390 -0.000
Horizontal Alignment	R: 2040.000 L: 1897.594 R: 2880.000 L: 1124.563 L=850.192 L=0.000 R: 2880.000 L: 473.106
Vertical Alignment	R=18200.000 K=182.000 L=1546.746 R=10000.000 K=100.000 L=521.590 G=-0.697% L=943.530 R=10000.000 K=100.000 L=254.072 G=1.843% L=354.050
Chainage	9+710 9+750 9+800 9+850 9+900 10+000 10+050 10+100 10+150 10+200 10+250 10+300 10+350 10+400 10+450 10+500 10+550 10+600 10+650 10+700 10+750 11+000 11+050 11+100 11+150 11+200 11+250 11+300 11+350 11+400 11+450 11+500 11+550 11+600 11+650 11+700 11+750 11+800 11+850 11+900 11+950 12+000 12+050 12+100 12+150 12+200 12+250 12+300 12+350 12+400 12+450 12+500 12+550 12+600 12+650 12+700 12+750

P01	Revision details				
	KB	RO	FM	GW	AGF
	23/02/18	23/02/18	23/02/18	19/04/18	19/04/18
Revision	Revision details				
	Created	Checked	Reviewed	Approved	Authorised
	dd/mm/yy	dd/mm/yy	dd/mm/yy	dd/mm/yy	dd/mm/yy

Designer  
 Precision House  
 McNeil Drive  
 Mothenwell  
 ML1 4UR

Client  
 58 Port Dundas Road  
 Glasgow  
 G4 0HF

Project Name  
**A96 Dualling East of Huntly to Aberdeen**

Drawing Title  
**D01-004 First Fix Alignment Plan and Profile**  
 Sheet 3 of 3

Project Ref. No.	Stage	Scale:
250002-92	2	1:10000H 1:2000V @ A1
		Dimensions: M


Drawing Number  
 Project  
**A96PEA - AMAR - HGN -**  
**CD -DR-CH- 001403**  
 Location | Type | Role | Number

Suitability	Suitability Description	Revision
S2	Fit for Information	P01








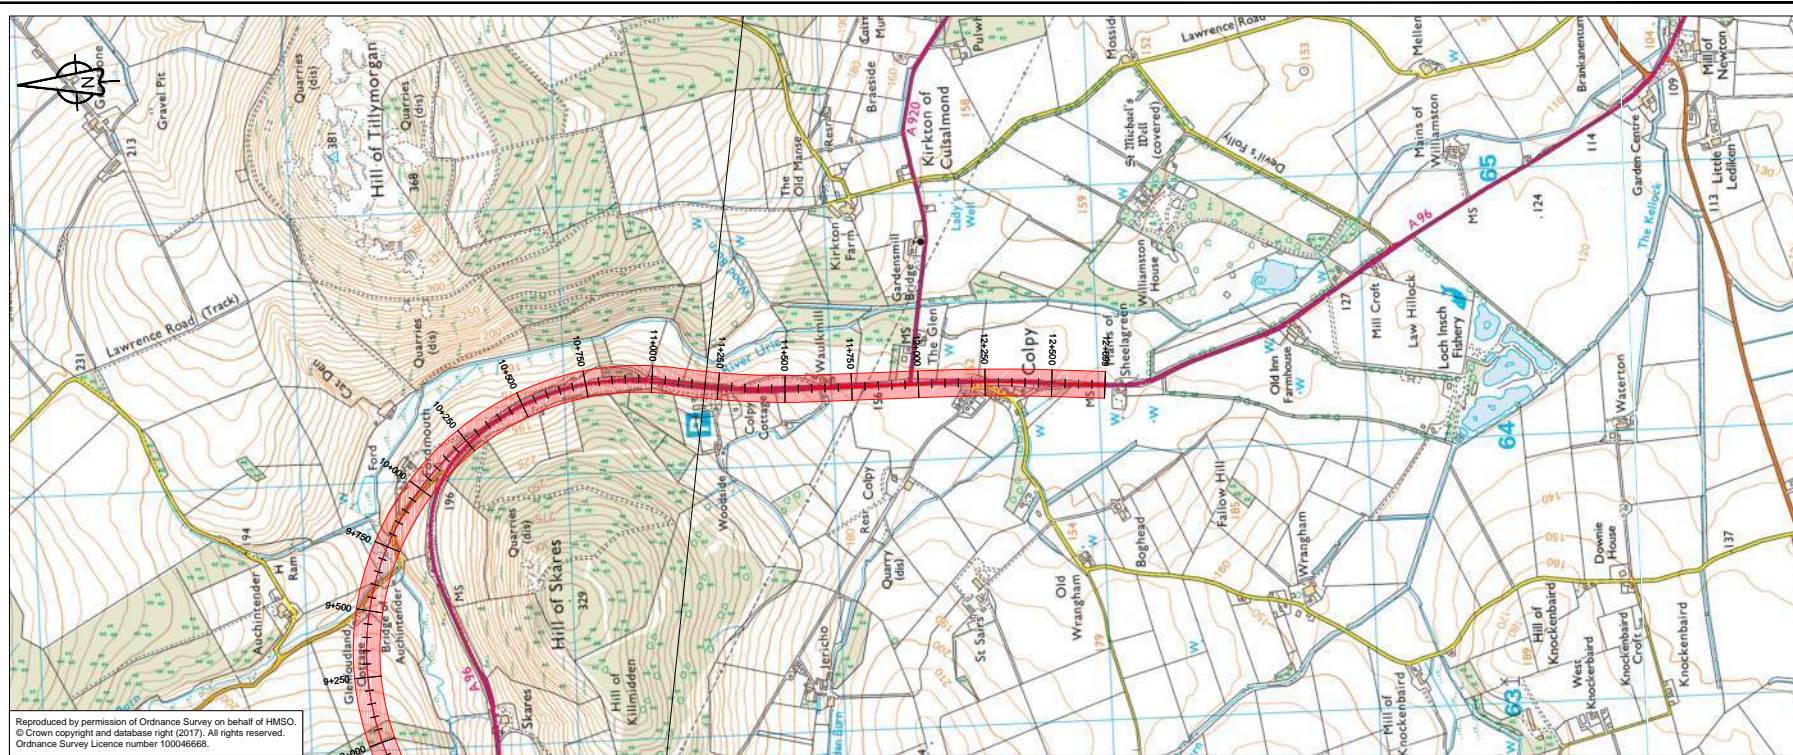

Reproduced by permission of Ordnance Survey on behalf of HMSO.  
© Crown copyright and database right (2017). All rights reserved.  
Ordnance Survey Licence number 100046668.

OLN\_001 - LONGSECTION  
SCALE: H 1:10000,V 1:2000. DATUM: 130.000

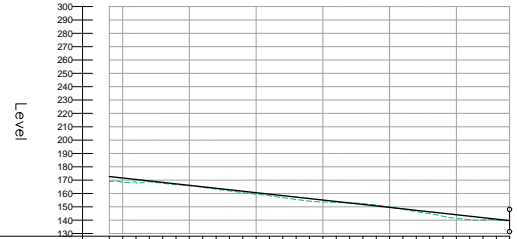

Proposed Road Level	Existing Ground Level	Level Difference	Horizontal Alignment	Vertical Alignment	Chainage
172.714	169.128	3.586	R: 2880.000 L: 519.330	G = -2.200% L = 1927.817	114200
171.614	168.527	3.087			114300
170.514	168.507	2.008	L = 417.336	R: 7000.000 L: 527.708	114400
169.414	168.713	0.702			114500
168.314	167.796	0.518	L = 141.223	L = 141.223	114600
167.214	166.628	0.586			114700
166.114	165.658	0.456			114800
165.014	164.686	0.328			114900
163.914	163.290	0.625			115000
162.814	161.944	1.084			115100
161.714	160.701	1.013			115200
160.614	159.555	1.059			115300
159.514	158.409	1.105			115400
158.414	157.263	1.151			115500
157.314	156.117	1.197			115600
156.214	154.971	1.246			115700
155.114	153.825	1.286			115800
154.014	152.679	1.333			115900
152.914	151.533	1.386			116000
151.814	150.387	1.426			116100
150.714	149.241	1.475			116200
149.614	148.095	1.515			116300
148.514	146.949	1.566			116400
147.414	145.803	1.617			116500
146.314	144.657	1.668			116600
145.214	143.511	1.719			116700
144.114	142.365	1.770			116800
143.014	141.219	1.791			116900
141.914	140.073	1.846			117000
140.814	138.927	1.886			117100
139.714	137.781	1.937			117200
138.614	136.635	1.977			117300
137.514	135.489	2.028			117400
136.414	134.343	2.079			117500
104.514	101.109	3.558			120400
103.414	100.000	3.609			120500
102.314	98.891	3.660			120600
53.914	50.095	5.904			125000

P01	Fit For Information - First Fix Alignments				
	KB	RO	FM	GW	
	23/02/18	23/02/18	23/02/18	19/04/18	
Revision details					
Revision	Created	Checked	Reviewed	Approved	Authorised
	dd/mm/yy	dd/mm/yy	dd/mm/yy	dd/mm/yy	dd/mm/yy

Designer  
Precision House  
McNeil Drive  
Mothenwell  
ML1 4UR

Client  
58 Port Dundas Road  
Glasgow  
G4 0HF


Project Name  
**A96 Dualling East of Huntly to Aberdeen**

Drawing Title  
**OLN-001 First Fix Alignment Plan and Profile Sheet 3 of 3**

Project Ref. No.	Stage	Scale: 1:1000H 1:2000V @ A1
250002-92	2	Dimensions: M


Drawing Number  
Project  
**A96PEA - AMAR - HGN - CB -DR-CH- 100103**  
Location  
Type | Role | Number

Suitability	Suitability Description	Revision
S2	Fit For Information	P01

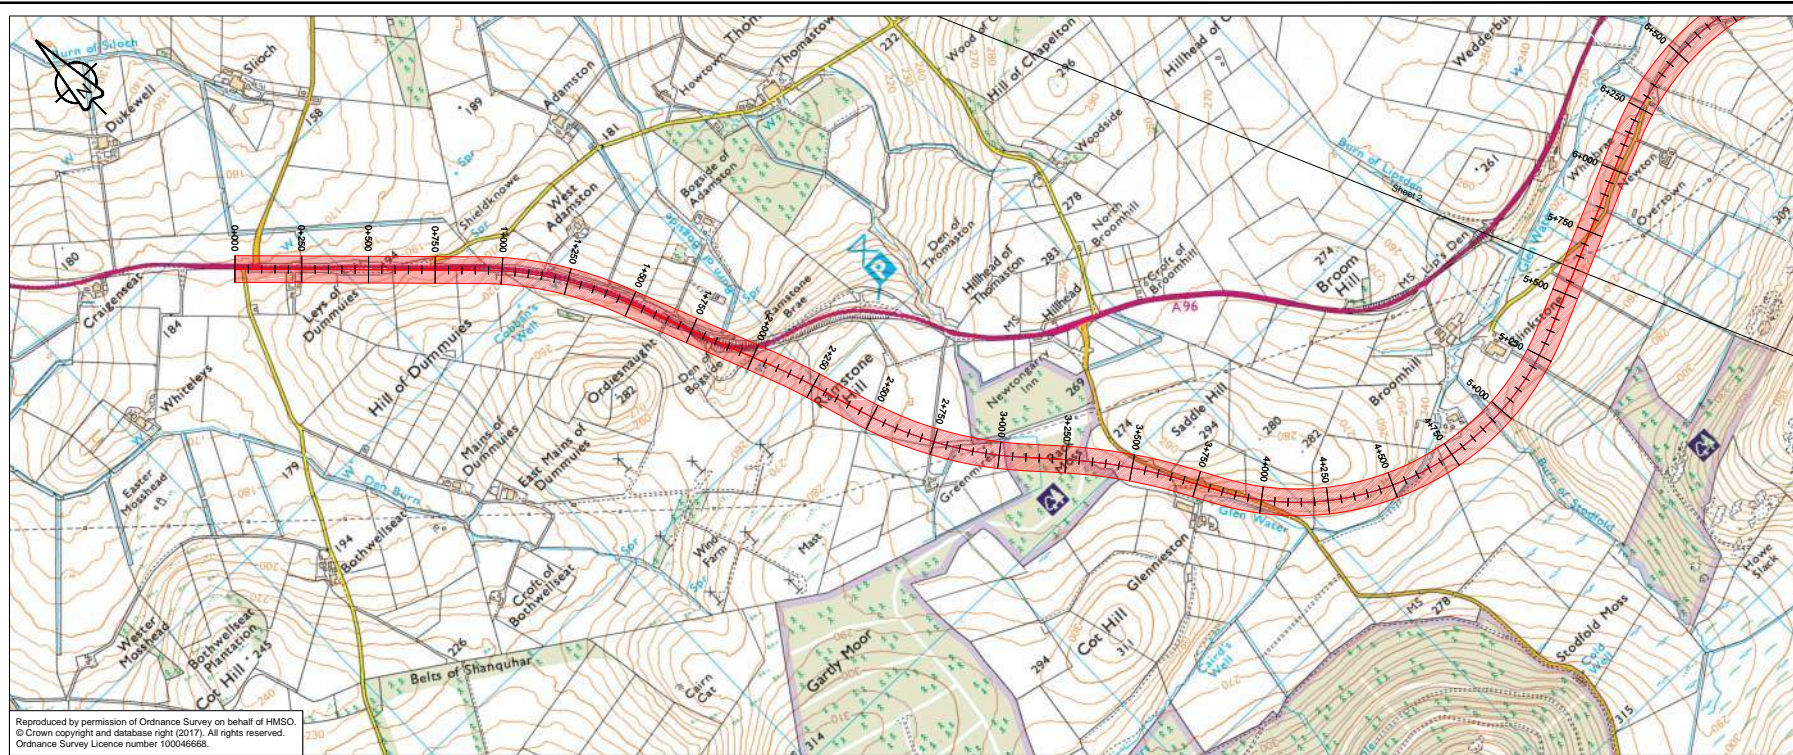


Reproduced by permission of Ordnance Survey on behalf of HMSO. © Crown copyright and database right (2017). All rights reserved. Ordnance Survey Licence number 100046668.

OLN\_002 - LONGSECTION  
SCALE: H 1:10000,V 1:2000. DATUM: 170.000

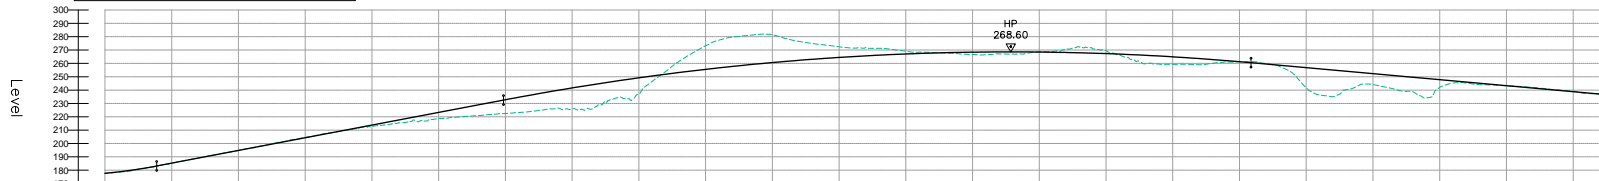


Proposed Road Level	177.648 178.703 179.545 180.008 181.563 183.365 185.367 187.167 189.067 191.138 193.067 192.867 200.467 202.367 206.167 209.967 211.867 213.667 215.567 217.567 219.567 221.567 223.267 225.167 226.967 228.867 230.767 232.567 234.367 2415.967 241
---------------------	---



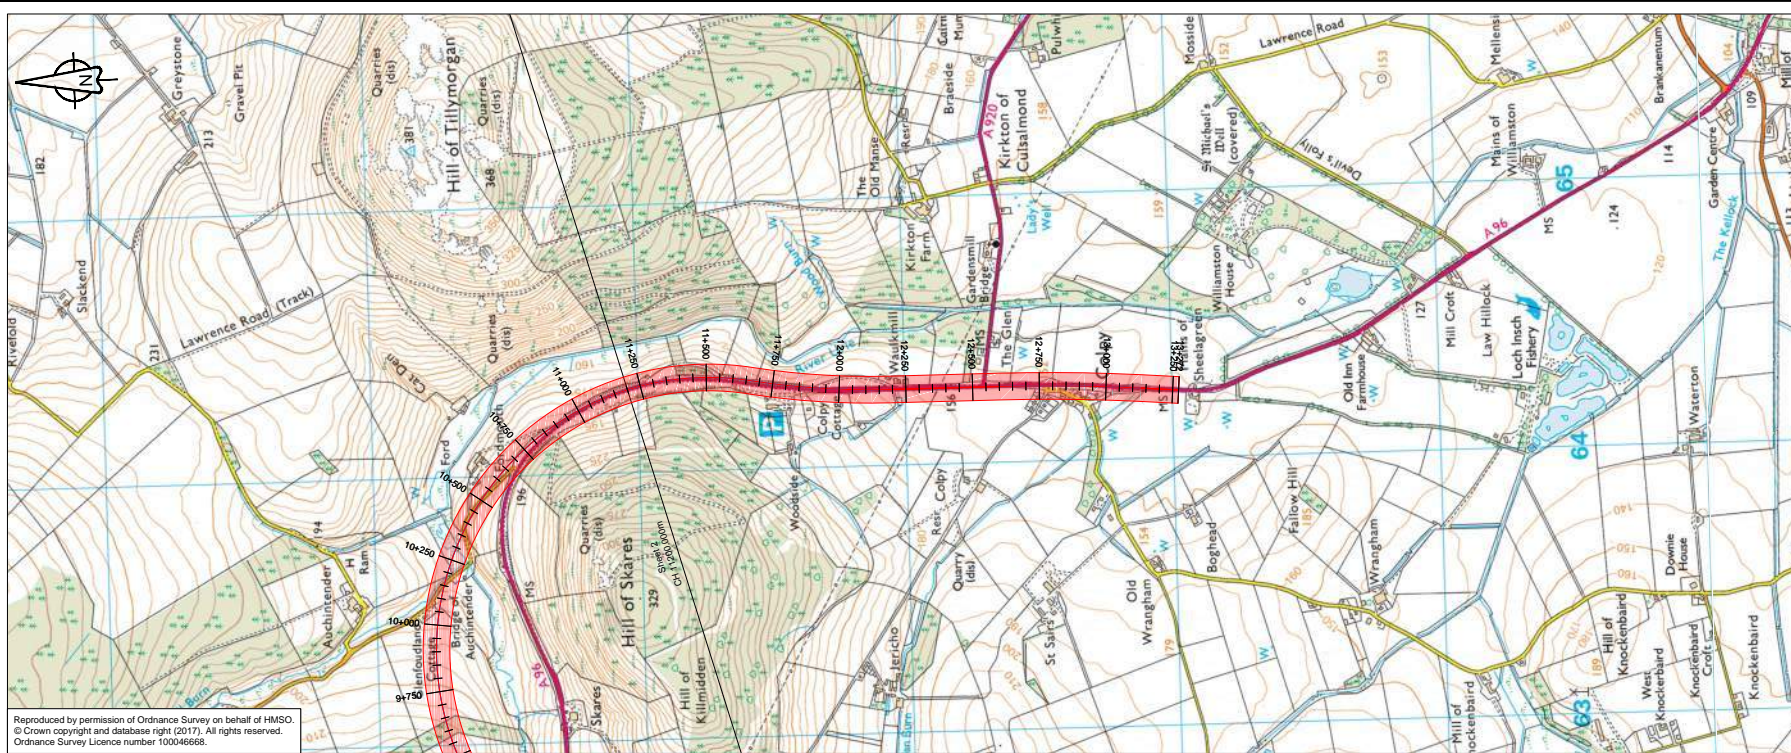

Reproduced by permission of Ordnance Survey on behalf of HMSO.  
© Crown copyright and database right (2017). All rights reserved.  
Ordnance Survey Licence number 100046668.

OLN\_002 - LONGSECTION  
SCALE: H 1:10000, V 1:2000, DATUM: 130.000

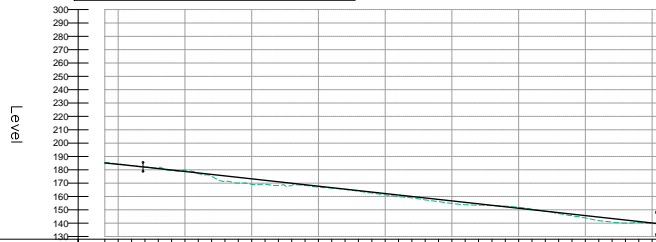

Proposed Road Level	185.109 185.396 185.091 185.096 185.095 01.03 18.191 181.124 -0.210 181.124 179.500 0.314 179.500 -0.077 179.793 178.714 -0.077 179.793 178.714 1.512 175.002 176.514 4.018 171.396 174.314 4.322 168.992 173.214 4.089 168.125 173.214 29.30 168.183 172.114 1.682 168.271 169.914 0.543 168.271 168.914 0.349 166.294 166.614 0.286 165.227 165.514 0.286 165.227 165.514 0.748 162.665 163.313 0.987 161.247 162.213 1.154 159.896 161.113 1.042 158.971 160.013 1.451 157.462 158.913 1.891 154.822 156.713 1.771 153.842 155.613 1.040 153.472 154.513 0.264 153.146 153.413 -0.474 152.797 152.313 -0.473 150.586 150.113 0.117 148.898 149.013 0.745 147.168 147.913 1.078 145.734 146.813 1.771 143.944 145.713 2.645 140.868 143.513 2.345 140.065 142.413 0.780 140.532 141.313 1.385 138.597 138.713 0.216
Existing Ground Level	185.396 185.091 181.911 181.124 179.500 179.500 179.793 178.714 175.002 171.396 174.314 168.992 168.125 168.183 168.271 168.914 168.271 168.914 166.294 166.614 165.227 165.514 162.665 163.313 161.247 159.896 158.971 157.462 156.713 153.842 153.472 153.146 152.797 152.313 150.586 148.898 147.168 145.734 143.944 140.868 140.065 140.532 141.313 138.597 138.713
Level Difference	-0.285 0.095 0.103 -0.210 0.314 -0.077 -0.077 1.512 4.018 4.322 4.089 29.30 1.682 0.543 0.349 0.286 0.286 0.748 0.987 1.154 1.042 1.451 1.891 1.771 1.040 0.264 -0.474 -0.473 0.117 0.745 1.078 1.771 2.645 2.345 0.780 0.216
Horizontal Alignment	R: 1020.000 L: 2524.314 R: 2880.000 L: 519.330 L: 417.336 R: 7000.000 L: 527.708 L: 141.220
Vertical Alignment	R: 50000.000 N: 4500.000 L: 567.043 G = -2.200% L = 1928.861
Chainage	114200 114300 114350 114400 114450 114500 114550 114600 114650 114700 114750 114800 114850 114900 114950 124000 124100 124200 124250 124300 124350 124400 124450 124500 124550 124600 124650 124700 124750 124800 124850 124900 124950 131000 131100 131200 132200

P01	Fit For Information - First Fix Alignments				
	KB	RO	FM	GW	AGF
	23/02/18	23/02/18	23/02/18	19/04/18	19/04/18
Revision details					
Revision	Created	Checked	Reviewed	Approved	Authorised
	dd/mm/yy	dd/mm/yy	dd/mm/yy	dd/mm/yy	dd/mm/yy

Designer  
Precision House  
McNeil Drive  
Mothenwell  
ML1 4UR

Client  
58 Port Dundas Road  
Glasgow  
G4 0HF


Project Name  
A96 Dualling East of Huntly to  
Aberdeen

Drawing Title  
OLN-002 First Fix Alignment  
Plan and Profile  
Sheet 3 of 3

Project Ref. No.	Stage	Scale:
250002-92	2	1:10000H 1:2000V @ A1
Dimensions: M		


Drawing Number  
Project  
A96PEA - AMAR - HGN -  
CB -DR-CH- 100203  
Location  
Type | Role | Number

Suitability	Suitability Description	Revision
S2	Fit For Information	P01

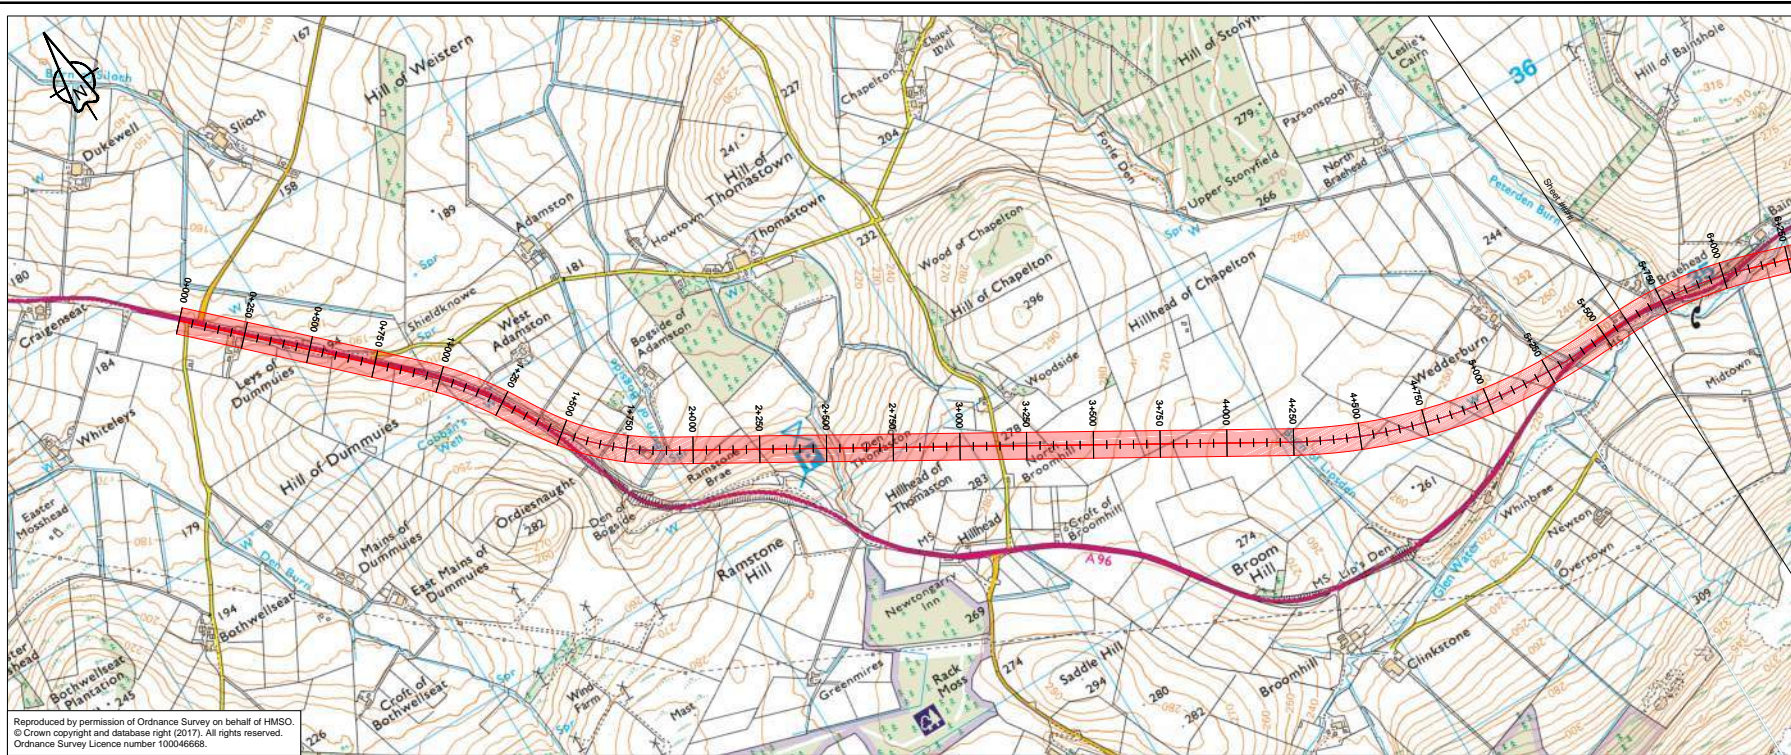

Reproduced by permission of Ordnance Survey on behalf of HMSO.  
© Crown copyright and database right (2017). All rights reserved.  
Ordnance Survey Licence number 100046668.

OLN\_003 - LONGSECTION  
SCALE: H 1:10000,V 1:2000. DATUM: 170.000

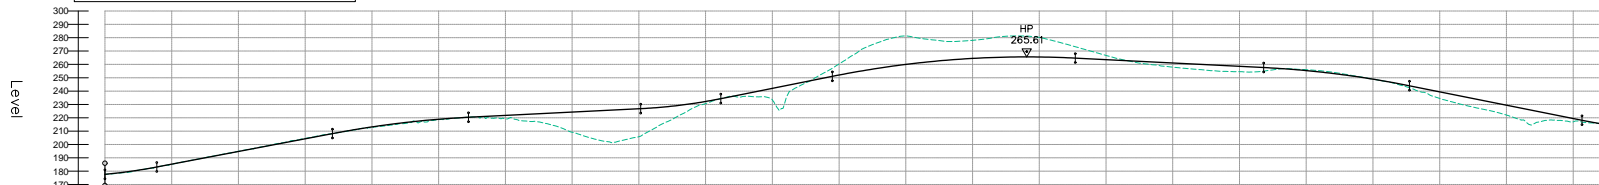

Proposed Road Level	177.641 178.704 180.008 181.563 183.367 185.387 187.587 189.967 192.567 195.367 198.367 201.467 204.667 207.967 211.367 214.867 218.467 222.167 225.967 229.867 233.867 237.967 242.167 246.467 250.867 255.367 259.967 264.667 269.467 274.367 279.367 284.467 289.667 294.967 300.367	
Existing Ground Level	177.641 178.475 180.008 181.570 183.367 185.387 187.587 189.967 192.567 195.367 198.367 201.467 204.667 207.967 211.367 214.867 218.467 222.167 225.967 229.867 233.867 237.967 242.167 246.467 250.867 255.367 259.967 264.667 269.467 274.367 279.367 284.467 289.667 294.967 300.367	
Level Difference	0.001 0.229 -0.006 -0.016 -0.081 -0.168 -0.174 -0.190 -0.156 -0.508 -0.289 0.216 0.316 0.299 0.325 0.650 0.386 1.256 0.327 0.155 -0.047 0.216 2.632 4.217 5.556 7.409 10.675 18.716 24.348 22.831 20.960 11.596 3.619 1.584 0.215 4.349 10.496 -0.326 -4.526 -4.257 -8.303 -12.798 -17.096 -21.096 -15.607 -11.843 -16.208 -13.975 -14.069 -15.529 -15.779 -15.607 -12.500 -7.824 -3.194 1.630 1.721 2.426 3.107 3.575 4.294 4.249 3.742 2.315 -0.346 -0.696 -0.945 -0.921 -0.986 -0.098 0.040 1.839 3.005 6.296 6.537 7.330 10.253 5.391 3.416 2.532 1.101	
Horizontal Alignment	L=916.309 R=1350.000 L=120.000 R=1020.000 L=500.416 L=2340.018 R=2040.000 L=1183.872 R=1440.000 L=165.650,173	
Vertical Alignment	R=10000.000 K=100.000 L=194.000 G=3.800% L=558.145 R=18200.000 K=162.000 L=509.600 G=1.000% L=645.108 R=10000.000 K=100.000 L=300.000 G=4.000% L=117.920 R=18200.000 K=162.000 L=910.000 G=-1.000% L=705.976 R=18200.000 K=162.000 L=546.000 G=-4.000% L=646.786 R=10000.000 K=100.000 L=440.000	
Chainage	0+000 0+050 0+100 0+150 0+200 0+250 0+300 0+350 0+400 0+450 0+500 0+550 0+600 0+650 0+700 0+750 0+800 0+850 0+900 0+950 1+000 1+050 1+100 1+150 1+200 1+250 1+300 1+350 1+400 1+450 1+500 1+550 1+600 1+650 1+700 1+750 1+800 1+850 1+900 1+950 2+000 2+050 2+100 2+150 2+200 2+250 2+300 2+350 2+400 2+450 2+500 2+550 2+600 2+650 2+700 2+750 2+800 2+850 2+900 2+950 3+000 3+050 3+100 3+150 3+200 3+250 3+300 3+350 3+400 3+450 3+500 3+550 3+600 3+650 3+700 3+750 3+800 3+850 3+900 3+950 4+000 4+050 4+100 4+150 4+200 4+250 4+300 4+350 4+400 4+450 4+500 4+550 4+600 4+650 4+700 4+750 4+800 4+850 4+900 4+950 5+000 5+050 5+100 5+150 5+200 5+250 5+300 5+350 5+400 5+450 5+500 5+550 5+600	

P01	Fit For Information - First Fix Alignments				
	KB	RO	FM	GW	AGF
	23/02/18	23/02/18	23/02/18	19/04/18	19/04/18
Revision	Revision details				
	Created	Checked	Reviewed	Approved	Authorised
	dd/mm/yy	dd/mm/yy	dd/mm/yy	dd/mm/yy	dd/mm/yy

Designer  
Precision House  
McNeil Drive  
Motherwell  
ML1 4UR

Client  
58 Port Dundas Road  
Glasgow  
G4 0HF

Project Name  
**A96 Dualling East of Huntly to Aberdeen**

Drawing Title  
**OLN-003 First Fix Alignment Plan and Profile Sheet 1 of 3**

Project Ref. No.	Stage	Scale
250002-92	2	1:10000H 1:2000V @ A1 Dimensions : M

Drawing Number	Project	Originator	Volume
A96PEA - AMAR - HGN -	CB	-DR-CH-	100301
	Location	Type	Role


Suitability	Suitability Description	Revision
S2	Fit For Information	P01





Reproduced by permission of Ordnance Survey on behalf of HMSO.  
© Crown copyright and database right (2017). All rights reserved.  
Ordnance Survey Licence number 100046668.

OLN\_003 - LONGSECTION  
SCALE: H 1:10000, V 1:2000. DATUM: 130.000

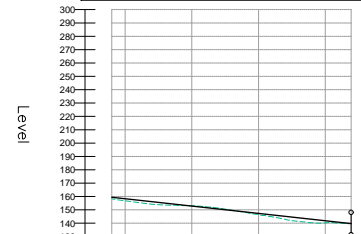

Chainage	Proposed Road Level	Existing Ground Level	Level Difference
11+200	159.402	158.202	1.200
11+250	158.353	156.794	1.559
11+300	157.253	155.442	1.811
11+350	156.153	154.228	1.925
11+400	155.053	153.694	1.449
11+450	153.953	153.332	0.621
11+500	152.853	152.372	0.481
11+550	151.753	151.753	0.000
11+600	150.653	151.291	-0.638
11+650	149.553	149.729	-0.176
11+700	148.453	148.272	0.180
11+750	147.353	146.815	0.538
11+800	146.253	145.358	0.895
11+850	145.153	143.901	1.252
11+900	144.053	142.444	1.609
11+950	142.953	141.341	1.912
12+000	141.853	140.316	2.237
12+050	140.753	140.000	0.753

Revision	Fit For Information - First Fix Alignments				
	Created	Checked	Reviewed	Approved	Authorised
P01	KB	RO	FM	GW	AGF
	23/02/18	23/02/18	23/02/18	19/04/18	19/04/18

Designer  
Precision House  
McNeil Drive  
Mothenwell  
ML1 4UR



Client  
58 Port Dundas Road  
Glasgow  
G4 0HF




Project Name  
A96 Dualling East of Huntly to  
Aberdeen

Drawing Title  
OLN-003 First Fix Alignment  
Plan and Profile  
Sheet 3 of 3

Project Ref. No. 250002-92	Stage 2	Scale : 1:10000H 1:2000V @ A1 Dimensions : M
-------------------------------	------------	---


Drawing Number  
Project  
A96PEA - AMAR - HGN -  
CB -DR-CH- 100303  
Location | Type | Role | Number

Suitability	Suitability Description	Revision
S2	Fit For Information	P01

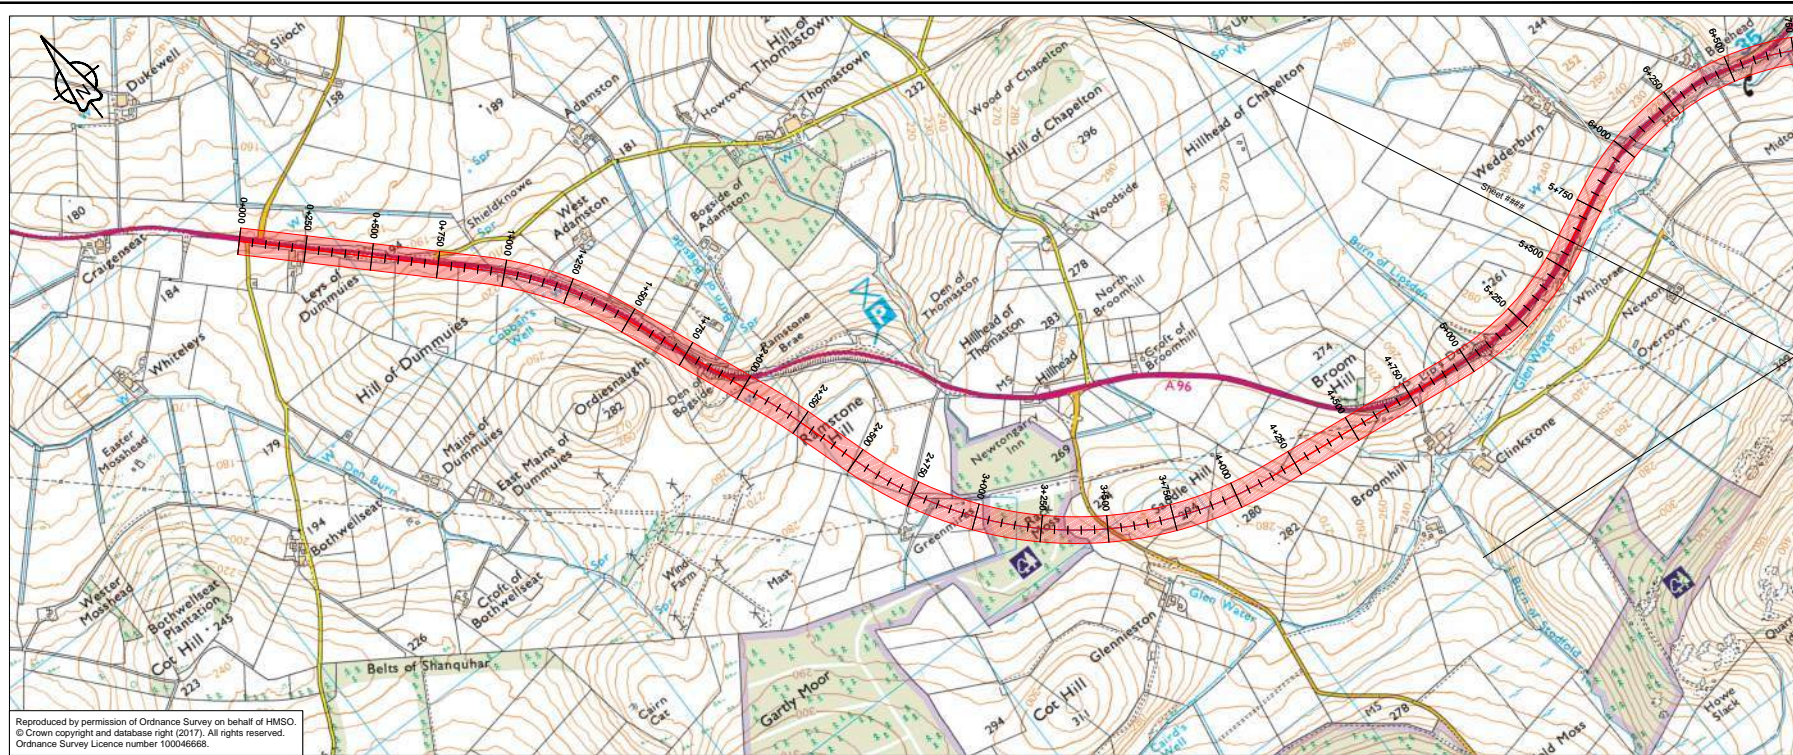

Reproduced by permission of Ordnance Survey on behalf of HMSO.  
© Crown copyright and database right (2017). All rights reserved.  
Ordnance Survey Licence number 100046668.

OLN 004 - LONGSECTION  
SCALE: H 1:10000, V 1:2000. DATUM: 170.000

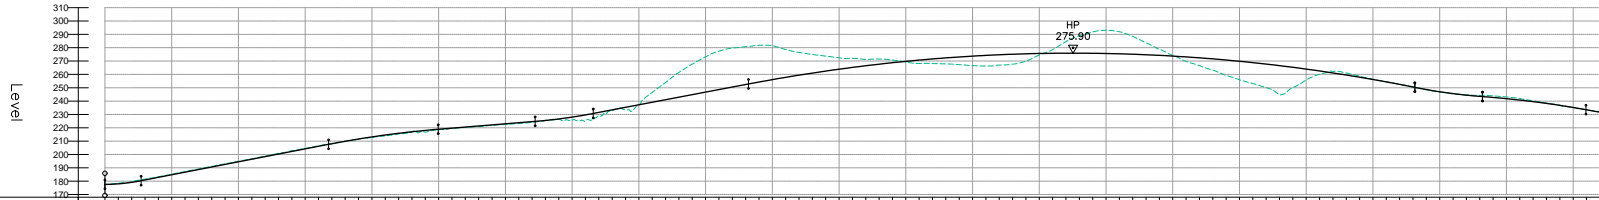

Proposed Road Level	INFINITY 177.64 178.020 178.143 179.583 180.912 182.862 185.356 187.253 188.672 189.612 190.612 192.552 194.482 196.372 198.222 200.132 202.022 203.912 338.102 340.000
Existing Ground Level	177.64 178.472 181.570 183.356 187.253 188.672 191.336 192.552 194.482 196.372 198.222 200.132 202.022 203.912 338.102 340.000
Level Difference	INFINITY -0.455 -0.441 -0.657 -0.330 -0.521 -0.475 -0.522 -0.509 -0.444 -0.350 -0.622 -0.383 -0.389 0.219 0.302 0.327 0.653 0.389 1.260 0.332 0.228 0.273 0.440 0.682 0.522 0.107 0.130 0.389 0.581 1.549 0.364 0.785 -0.126 -0.185 -0.250 -0.133 -0.544 -0.841 -0.306 0.370 2.541 3.430 4.487 5.776 7.328 7.726 5.411 -0.724 -8.739 -13.007 -17.425 -13.353 -8.901 -4.544 -0.457 3.359 8.425 11.450 15.623 17.655 11.520 8.167 2.536 -1.167 -1.548 -0.231 -0.114 0.015 0.151 0.083 -0.300 -0.747 -1.176 -1.295 -0.534 -0.322 -0.135 -0.078 -0.105
Horizontal Alignment	L=916.309 R: 1350.000 L=550.000 L=616.361 R: 2040.000 L=171.245 L=250.000 R: 1440.000 L: 1648.666 R: 1100.000 L=620.000 L=798.118 R: 230.000
Vertical Alignment	G=1:0000.000 L=1000.000 G=3.880% L=702.225 R=18200.000 K=182.000 L=410.356 G=1.528% L=363.570 R=10000.000 K=100.000 L=217.477 G=3.800% L=581.477 R=32000.000 K=320.000 L=2496.251 G=0.999% L=1000.000 R=18199.995 K=182.000 L=387.975 G=3.800% L=408.880
Chainage	0+000 0+050 0+100 0+150 0+200 0+250 0+300 0+350 0+400 0+450 0+500 0+550 0+600 0+650 0+700 0+750 0+800 0+850 0+900 0+950 1+000 1+050 1+100 1+150 1+200 1+250 1+300 1+350 1+400 1+450 1+500 1+550 1+600 1+650 1+700 1+750 1+800 1+850 1+900 1+950 2+000 2+050 2+100 2+150 2+200 2+250 2+300 2+350 2+400 2+450 2+500 2+550 2+600 2+650 2+700 2+750 2+800 2+850 2+900 2+950 3+000 3+050 3+100 3+150 3+200 3+250 3+300 3+350 3+400 3+450 3+500 3+550 3+600 3+650 3+700 3+750 3+800 3+850 3+900 3+950 4+000 4+050 4+100 4+150 4+200 4+250 4+300 4+350 4+400 4+450 4+500 4+550 4+600 4+650 4+700 4+750 4+800 4+850 4+900 4+950 5+000 5+050 5+100 5+150 5+200 5+250 5+300 5+350 5+400 5+450 5+500 5+550 5+600

P01	Fit For Information - First Fix Alignments				
	KB	RO	FM	GW	AGF
	23/02/18	23/02/18	23/02/18	19/04/18	19/04/18
Revision	Created	Checked	Reviewed	Approved	Authorised
	dd/mm/yy	dd/mm/yy	dd/mm/yy	dd/mm/yy	dd/mm/yy

Designer  
Precision House  
McNeil Drive  
Motherwell  
ML1 4UR

Client  
58 Port Dundas Road  
Glasgow  
G4 0HF

Project Name  
**A96 Dualling East of Huntly to Aberdeen**


Drawing Title  
**OLN-004 First Fix Alignment Plan and Profile Sheet 1 of 3**

Project Ref. No.	Stage	Scale:
250002-92	2	1:10000H 1:2000V @ A1
		Dimensions: M

Drawing Number	Project	Originator	Volume	
A96PEA - AMAR - HGN -	CB	-DR-CH-	100401	
	Location	Type	Role	Number


Suitability	Suitability Description	Revision
S2	Fit For Information	P01



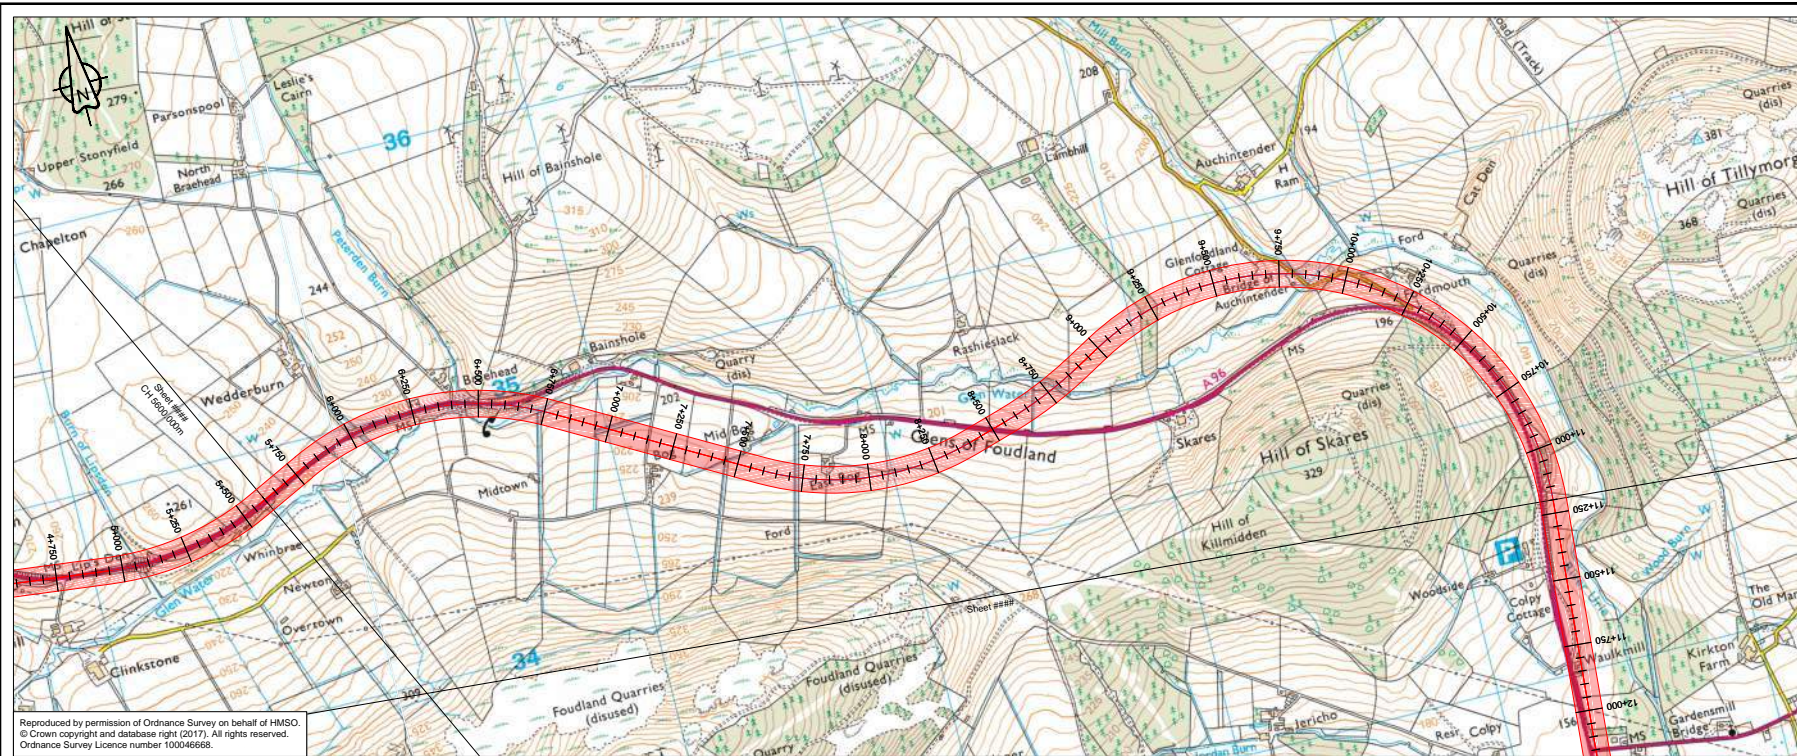


Reproduced by permission of Ordnance Survey on behalf of HMSO.  
© Crown copyright and database right (2017). All rights reserved.  
Ordnance Survey Licence number 100046668.

OLN\_004 - LONGSECTION  
SCALE: H 1:10000,V 1:2000. DATUM: 160.000

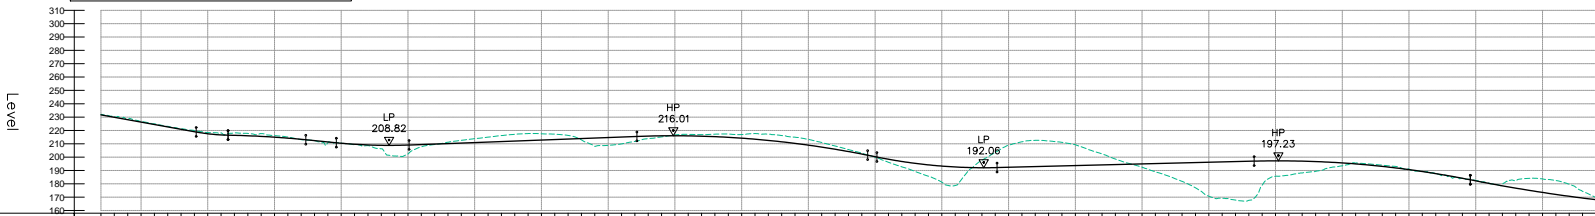


Proposed Road Level	211.663, 230.402, 229.863, 228.063, 226.263,1.263, -0.463, -2.263, -4.063, -1498.063, -1500.063, -1501.863, -1503.663, -1698.063, -1700.063, -1701.863, -1703.663, -1898.063, -1900.063, -1901.863, -1903.663, -2053.063, -2054.863
---------------------	--

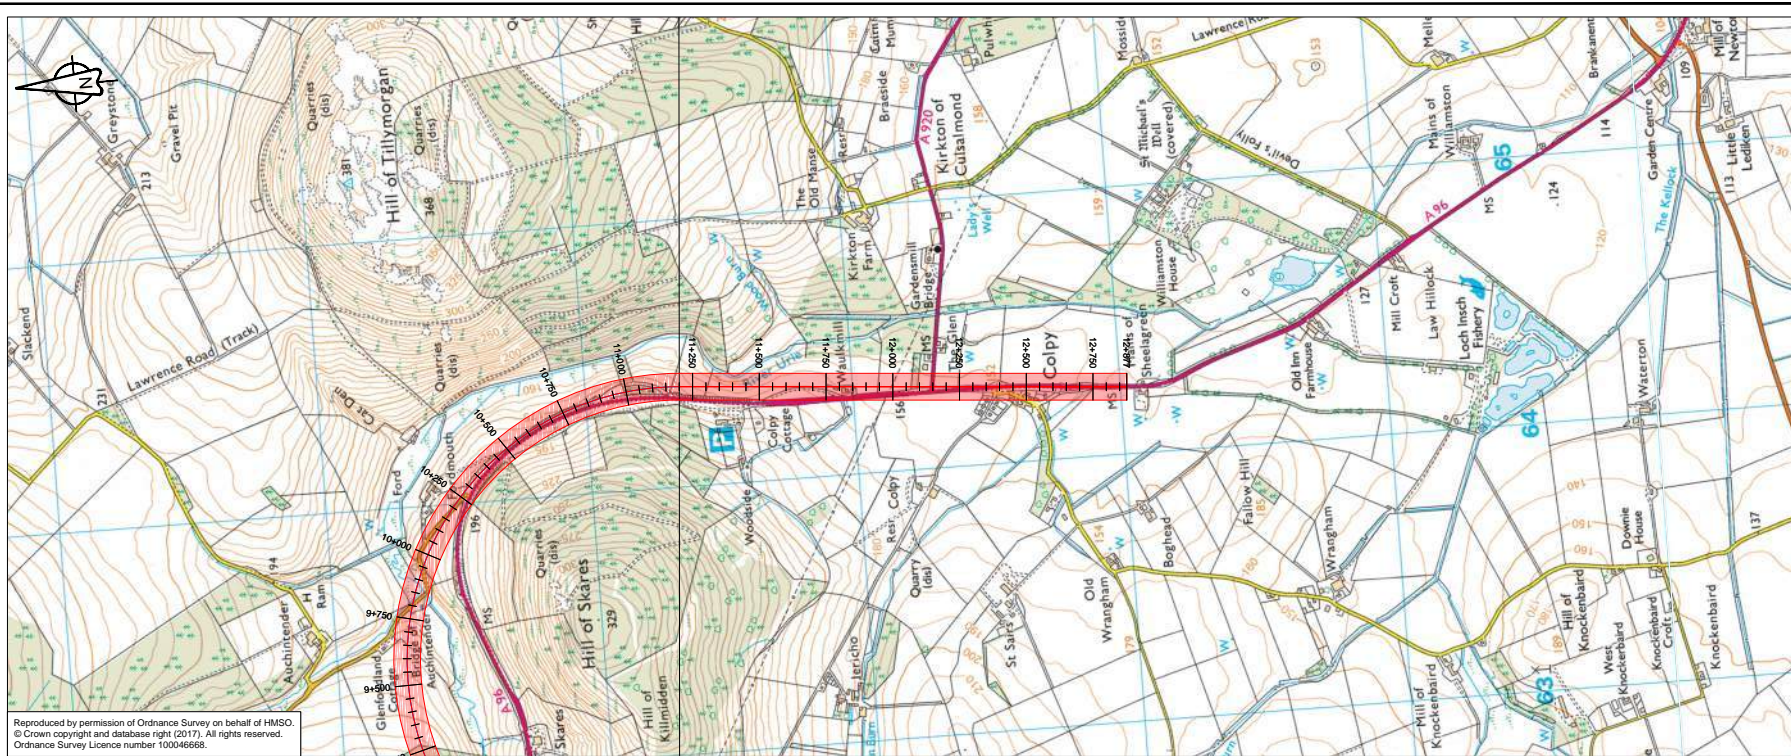


Reproduced by permission of Ordnance Survey on behalf of HMSO.  
© Crown copyright and database right (2017). All rights reserved.  
Ordnance Survey Licence number 100046668.

OLN\_004 - LONGSECTION  
SCALE: H 1:10000,V 1:2000. DATUM: 130.000

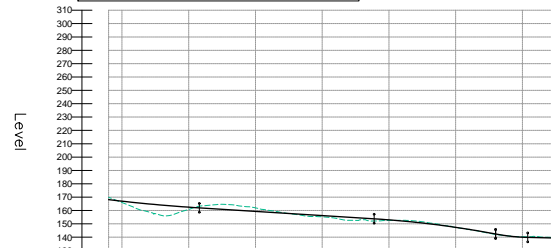


Proposed Road Level	168.135- 166.985- 165.919- 164.936- 163.220- 157.517- 163.220- 162.487- 161.835- 161.270- 159.960- 159.335- 158.710- 158.085- 157.460- 156.835- 156.210- 155.585- 154.960- 154.335- 153.710- 153.085- 152.460- 151.835- 151.210- 150.585- 150.002- 149.379- 148.754- 148.129-0.004- -0.379- -0.754- -1.129- -295.504- -295.
---------------------	---

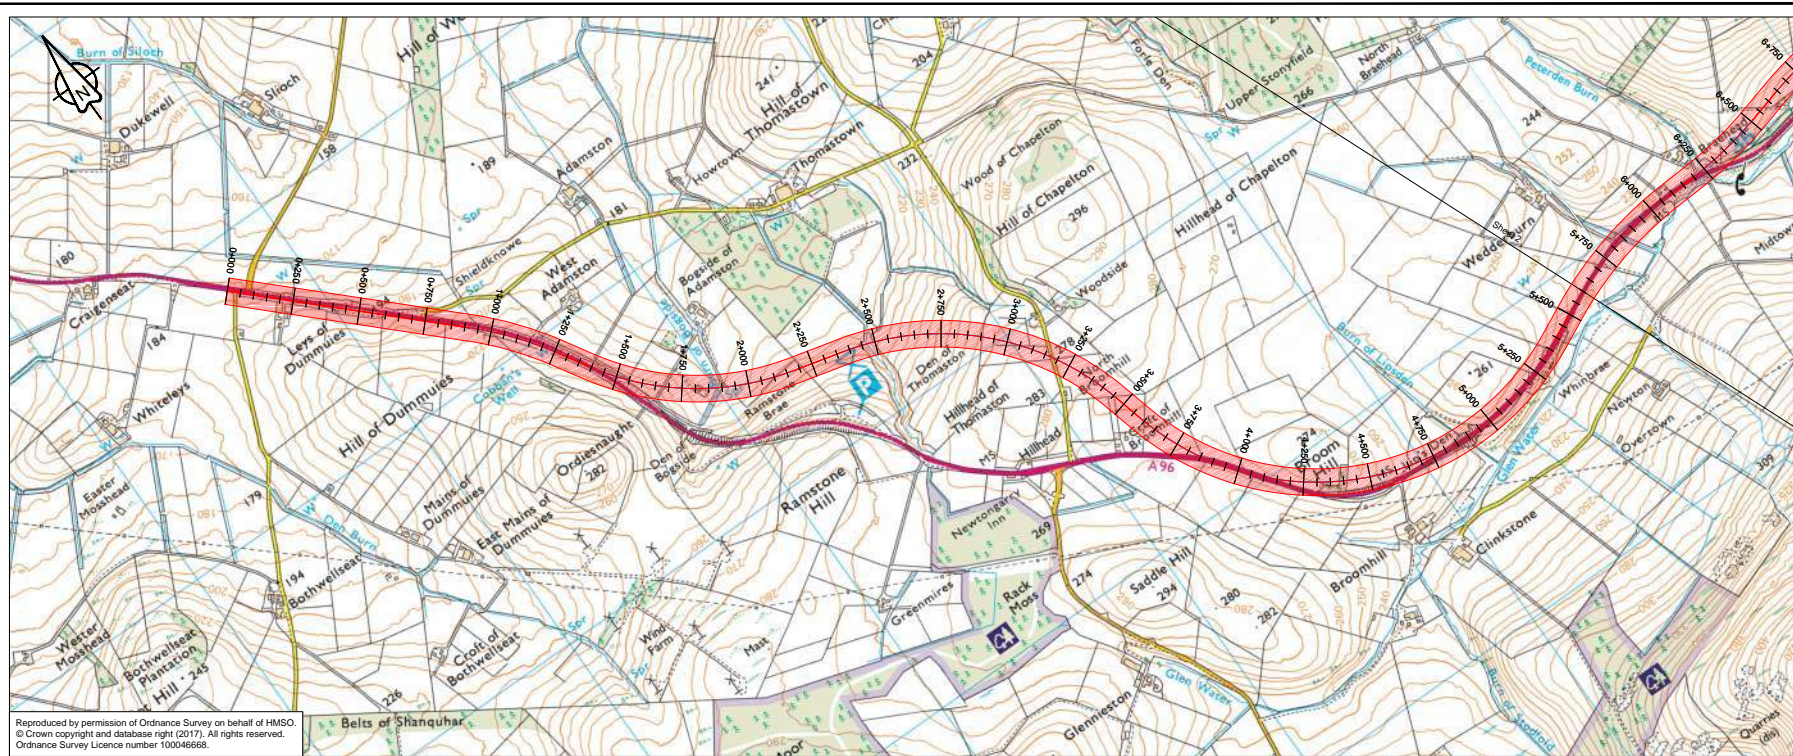


Reproduced by permission of Ordnance Survey on behalf of HMSO.  
© Crown copyright and database right (2017). All rights reserved.  
Ordnance Survey Licence number 100046668.

OLN\_005 - LONGSECTION  
SCALE: H 1:10000,V 1:2000. DATUM: 170.000

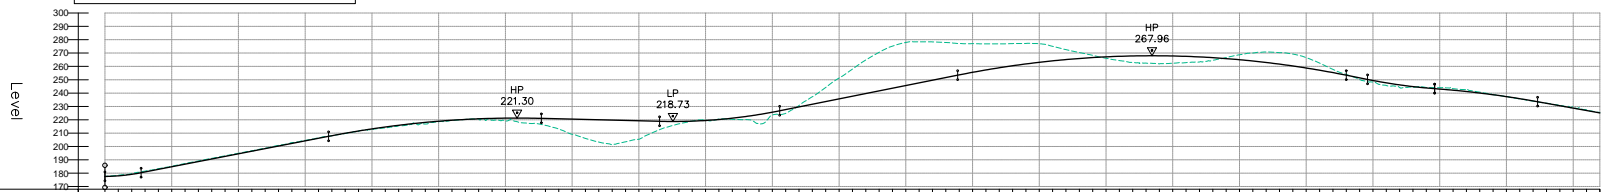


Proposed Road Level	INFINITY 177.64 178.020 178.475 178.143 179.583 180.912 181.570 182.862 183.383 184.252 185.215 186.732 188.672 189.614 191.138 192.552 193.967 195.381 196.796 198.210 199.625 201.039 202.454 203.868 205.283 206.697 208.111 209.526 210.940 212.354 213.769 215.183 216.598 218.012 219.426 220.841 222.255 223.669 225.084 226.498 227.912 229.327 230.741 232.155 233.569 234.984 236.398 237.812 239.227 240.641 242.055 243.470 244.884 246.298 247.712 249.127 250.541 251.955 253.369 254.784 256.198 257.612 259.026 260.440 261.855 263.269 264.683 266.097 267.512 268.926 270.340 271.754 273.168 274.583 275.997 277.411 718.579 720.000 721.414 722.828 858.572 860.000 861.414 862.828 998.572 1000.000
Existing Ground Level	177.64 178.020 178.475 178.143 179.583 180.912 181.570 182.862 183.383 184.252 185.215 186.732 188.672 189.614 191.138 192.552 193.967 195.381 196.796 198.210 199.625 201.039 202.454 203.868 205.283 206.697 208.111 209.526 210.940 212.354 213.769 215.183 216.598 218.012 219.426 220.841 222.255 223.669 225.084 226.498 227.912 229.327 230.741 232.155 233.569 234.984 236.398 237.812 239.227 240.641 242.055 243.470 244.884 246.298 247.712 249.127 250.541 251.955 253.369 254.784 256.198 257.612 259.026 260.440 261.855 263.269 264.683 266.097 267.512 268.926 270.340 271.754 273.168 274.583 275.997 277.411 718.579 720.000 721.414 722.828 763.834 765.244 766.658 768.072 769.486 770.900 772.314 773.728 775.142 776.556 777.970 779.384 780.798 782.212 783.626 785.040 786.454 787.868 789.282 790.696 792.110 793.524 794.938 796.352 797.766 799.180 800.594 802.008 803.422 804.836 806.250 807.664 809.078 810.492 811.906 813.320 814.734 816.148 817.562 818.976 820.390 821.804 823.218 824.632 826.046 827.460 828.874 830.288 831.702 833.116 834.530 835.944 837.358 838.772 840.186 841.600 843.014 844.428 845.842 847.256 848.670 850.084 851.498 852.912 854.326 855.740 857.154 858.568 860.000
Level Difference	INFINITY -0.455 -0.441 -0.657 -0.530 -0.521 -0.475 -0.522 -0.509 -0.484 -0.350 -0.515 -0.622 -0.383 -0.389 0.219 0.302 0.653 0.389 1.260 0.332 0.041 0.182 2.113 3.249 5.140 7.986 14.196 18.338 15.880 8.886 4.480 1.787 -0.059 -0.341 0.885 2.274 2.058 2.786 -4.866 -10.621 -15.639 -20.259 -25.142 -29.208 -32.294 -30.725 -28.721 -26.280 -23.474 -19.569 -17.916 -16.610 -15.357 -10.859 -7.465 -4.465 -1.657 1.052 4.732 6.016 4.773 1.977 -3.682 -5.989 -7.797 -2.406 -0.951 1.170 1.966 0.485 -0.357 -1.130 -1.399 -0.684 -0.045 -0.116 0.137 -0.113 -0.159 -0.949 -0.457
Horizontal Alignment	L=916.309 R: 1350.000 L: 350.000 L=120.000 R: 1020.000 L: 789.820 L=200.000 R: 1020.000 L: 1085.872 L=120.000 R: 1020.000 L: 1802.033 R: 1440.000 L: 1200.000
Vertical Alignment	G=3.8800% L=702.225 R=18200.000 K=100.000 L=797.160 G=-0.500% L=442.542 R=10000.000 K=450.000 G=4.000% L=686.812 R=18200.000 K=1456.000 G=-0.000% L=73.332 R=10000.000 K=251.755 G=3.600% L=408.880 R=18199.995 K=182.000 L=385.399
Chainage	0+000 0+050 0+100 0+150 0+200 0+250 0+300 0+350 0+400 0+450 0+500 0+550 0+600 0+650 0+700 0+750 0+800 0+850 0+900 0+950 1+000 1+050 1+100 1+150 1+200 1+250 1+300 1+350 1+400 1+450 1+500 1+550 1+600 1+650 1+700 1+750 1+800 1+850 1+900 1+950 2+000 2+050 2+100 2+150 2+200 2+250 2+300 2+350 2+400 2+450 2+500 2+550 2+600 2+650 2+700 2+750 2+800 2+850 2+900 2+950 3+000 3+050 3+100 3+150 3+200 3+250 3+300 3+350 3+400 3+450 3+500 3+550 3+600 3+650 3+700 3+750 3+800 3+850 3+900 3+950 4+000 4+050 4+100 4+150 4+200 4+250 4+300 4+350 4+400 4+450 4+500 4+550 4+600 4+650 4+700 4+750 4+800 4+850 4+900 4+950 5+000 5+050 5+100 5+150 5+200 5+250 5+300 5+350 5+400 5+450 5+500 5+550 5+600

P01	Revision details				
	KB	RO	FM	GW	AGF
	23/02/18	23/02/18	23/02/18	19/04/18	19/04/18
Revision	Revision details				
	Created	Checked	Reviewed	Approved	Authorised
	dd/mm/yy				

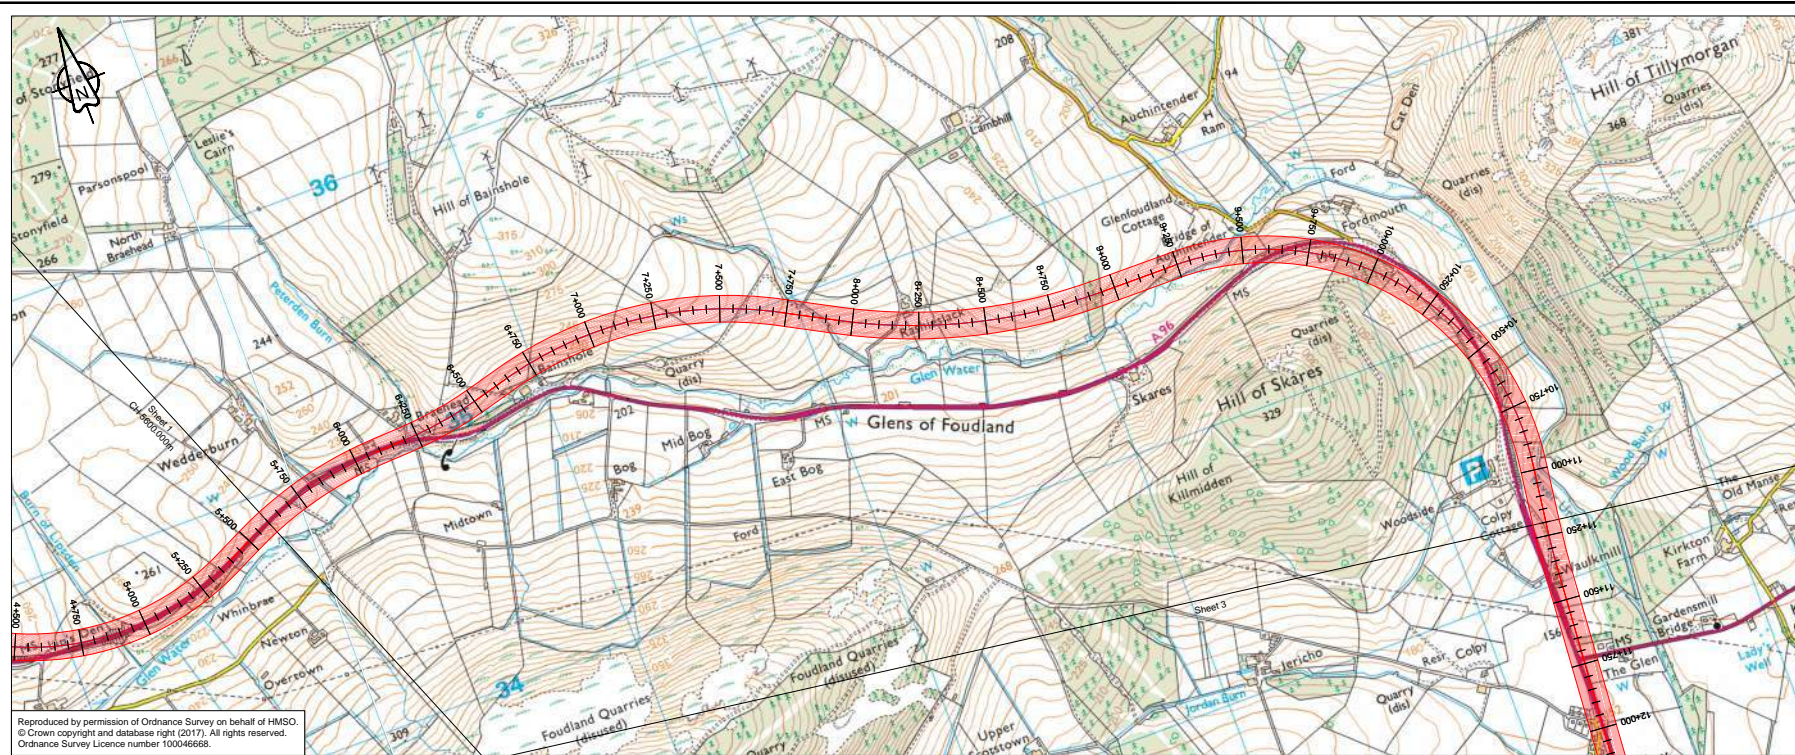

Reproduced by permission of Ordnance Survey on behalf of HMSO.  
© Crown copyright and database right (2017). All rights reserved.  
Ordnance Survey Licence number 100046668.

OLN\_005 - LONGSECTION  
SCALE: H 1:10000,V 1:2000. DATUM: 150.000

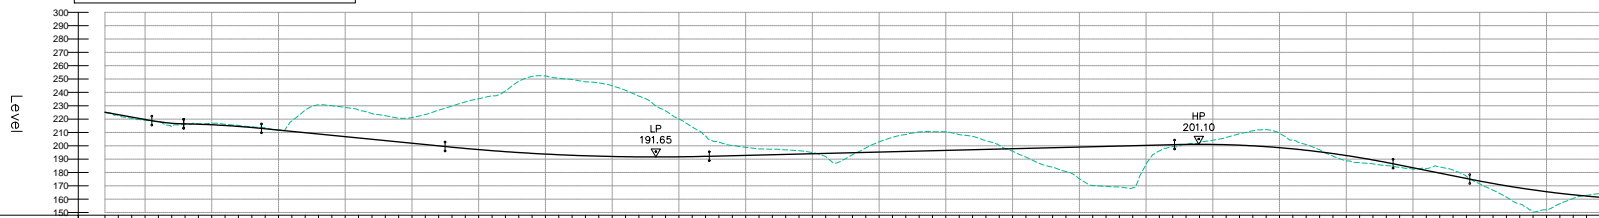


Proposed Road Level	225.135- 223.335 221.535 219.735 0.135
Existing Ground Level	225.265 223.012 220.837 218.741 216.724 214.786 212.927 211.145 209.429 207.778 206.192 204.671 203.215 201.824 199.498 197.236 195.038 192.904 190.835 188.831 186.892 184.918 182.910 180.868 178.793 176.685 174.545 172.373 170.169 167.933 165.664 163.362 161.028 158.660 156.259 153.825 151.358 148.857 146.327 143.767 141.177 138.557 135.907 133.227 130.517 127.777 125.007 122.207 119.377 116.517 113.627 110.707 107.757 104.777 101.767 98.727 95.657 92.557 89.427 86.267 83.077 79.857 76.607 73.327 70.017 66.677 63.307 59.907 56.477 53.017 49.527 46.007 42.457 38.887 35.287 31.657 28.007 24.337 20.647 16.937 13.207 9.457 5.697 1.927 -1.857 -5.667 -9.457 -13.227 -16.977 -20.707 -24.417 -28.107 -31.777 -35.427 -39.057 -42.667 -46.257 -49.827 -53.377 -56.907 -60.417 -63.907 -67.377 -70.827 -74.257 -77.667 -81.057 -84.427 -87.777 -91.107 -94.417 -97.707 -100.977 -104.227 -107.457 -110.667 -113.857 -117.027 -120.177 -123.307 -126.417 -129.507 -132.577 -135.627 -138.657 -141.667 -144.657 -147.627 -150.577 -153.507 -156.417 -159.307 -162.177 -165.027 -167.857 -170.667 -173.457 -176.227 -178.977 -181.707 -184.417 -187.107 -189.777 -192.427 -195.057 -197.667 -200.257 -202.827 -205.377 -207.907 -210.417 -212.907 -215.377 -217.827 -220.257 -222.667 -225.057 -227.427 -229.777 -232.107 -234.417 -236.707 -238.977 -241.227 -243.457 -245.667 -247.857 -250.027 -252.177 -254.307 -256.417 -258.507 -260.577 -262.627 -264.657 -266.667 -268.657 -270.627 -272.577 -274.507 -276.417 -278.307 -280.177 -282.027 -283.857 -285.667 -287.457 -289.227 -290.977 -292.707 -294.417 -296.107 -297.777 -299.427 -301.057 -302.667 -304.257 -305.827 -307.377 -308.907 -310.417 -311.907 -313.377 -314.827 -316.257 -317.667 -319.057 -320.427 -321.777 -323.107 -324.417 -325.707 -326.977 -328.227 -329.457 -330.667 -331.857 -333.027 -334.177 -335.307 -336.417 -337.507 -338.577 -339.627 -340.657 -341.667 -342.657 -343.627 -344.577 -345.507 -346.417 -347.307 -348.177 -349.027 -349.857 -350.667 -351.457 -352.227 -352.977 -353.707 -354.417 -355.107 -355.777 -356.427 -357.057 -357.667 -358.257 -358.827 -359.377 -359.907 -360.417 -360.907 -361.377 -361.827 -362.257 -362.667 -363.057 -363.427 -363.777 -364.107 -364.417 -364.707 -364.977 -365.227 -365.457 -365.667 -365.857 -366.027 -366.177 -366.307 -366.417 -366.507 -366.577 -366.627 -366.657 -366.667 -366.657 -366.627 -366.577 -366.507 -366.417 -366.307 -366.177 -366.027 -365.857 -365.667 -365.457 -365.227 -364.977 -364.707 -364.417 -364.107 -363.777 -363.427 -363.057 -362.667 -362.257 -361.827 -361.377 -360.907 -360.417 -359.907 -359.377 -358.827 -358.257 -357.667 -357.057 -356.427 -355.777 -355.107 -354.417 -353.707 -352.977 -352.227 -351.457 -350.667 -349.857 -349.027 -348.177 -347.307 -346.417 -345.507 -344.577 -343.627 -342.657 -341.667 -340.657 -339.627 -338.577 -337.507 -336.417 -335.307 -334.177 -333.027 -331.857 -330.667 -329.457 -328.227 -326.977 -325.707 -324.417 -323.107 -321.777 -320.427 -319.057 -317.667 -316.257 -314.827 -313.377 -311.907 -310.417 -308.907 -307.377 -305.827 -304.257 -302.667 -301.057 -299.417 -297.707 -295.977 -294.227 -292.457 -290.667 -288.857 -287.027 -285.177 -283.307 -281.417 -279.507 -277.577 -275.627 -273.657 -271.667 -269.657 -267.627 -265.577 -263.507 -261.417 -259.307 -257.177 -255.027 -252.857 -250.667 -248.457 -246.227 -243.977 -241.707 -239.417 -237.107 -234.777 -232.427 -230.057 -227.667 -225.257 -222.827 -220.377 -217.907 -215.417 -212.907 -210.377 -207.827 -205.257 -202.667 -200.057 -197.427 -194.777 -192.107 -189.417 -186.707 -183.977 -181.227 -178.457 -175.667 -172.857 -170.027 -167.177 -164.307 -161.417 -158.507 -155.577 -152.627 -149.657 -146.667 -143.657 -140.627 -137.577 -134.507 -131.417 -128.307 -125.177 -122.027 -118.857 -115.667 -112.457 -109.227 -105.977 -102.707 -99.417 -96.107 -92.777 -89.427 -86.057 -82.667 -79.257 -75.827 -72.377 -68.907 -65.417 -61.907 -58.377 -54.827 -51.257 -47.667 -44.057 -40.427 -36.777 -33.107 -29.507 -25.827 -22.177 -18.507 -14.827 -11.177 -7.507 -3.827 -0.177 3.507 7.177 10.827 14.457 18.057 21.627 25.177 28.707 32.227 35.727 39.207 42.657 46.077 49.457 52.807 56.127 59.417 62.667 65.887 69.077 72.227 75.347 78.427 81.467 84.467 87.427 90.357 93.257 96.127 98.967 101.767 104.527 107.257 109.957 112.627 115.257 117.857 120.427 122.957 125.507 128.027 130.527 133.007 135.457 137.877 140.267 142.627 144.957 147.257 149.527 151.767 153.977 156.157 158.307 160.427 162.507 164.557 166.577 168.567 170.527 172.457 174.357 176.227 178.067 179.867 181.627 183.357 185.057 186.727 188.367 189.967 191.527 193.057 194.557 196.027 197.457 198.857 200.227 201.567 202.867 204.127 205.357 206.557 207.727 208.867 210.007 211.107 212.167 213.197 214.197 215.167 216.107 217.017 217.897 218.747 219.567 220.357 221.117 221.847 222.537 223.197 223.827 224.417 224.917 225.337 225.667 225.917 226.087 226.177 226.187 226.117 225.957 225.707 225.367 224.937 224.417 223.817 223.137 222.387 221.567 220.687 219.747 218.747 217.687 216.567 215.387 214.147 212.847 211.487 210.067 208.587 207.047 205.447 203.787 202.067 200.287 198.447 196.547 194.587 192.567 190.487 188.347 186.147 183.887 181.567 179.187 176.747 174.247 171.687 169.067 166.387 163.647 160.847 157.987 155.067 152.087 149.047 145.947 142.787 139.567 136.287 132.947 129.547 126.087 122.567 119.007 115.397 111.747 108.057 104.327 100.557 96.747 92.897 89.007 85.077 81.107 77.097 73.047 68.957 64.827 60.657 56.447 52.147 47.757 43.287 38.727 34.087 29.367 24.567 19.687 14.727 9.687 4.467 -0.017 -5.317 -10.527 -15.647 -20.667 -25.587 -30.417 -35.147 -39.777 -44.307 -48.727 -53.047 -57.257 -61.367 -65.367 -69.257 -73.027 -76.667 -80.187 -83.587 -86.877 -90.057 -93.127 -96.087 -98.937 -101.667 -104.277 -106.777 -109.167 -111.447 -113.617 -115.677 -117.627 -119.467 -121.197 -122.817 -124.327 -125.727 -127.017 -128.197 -129.267 -130.227 -131.077 -131.817 -132.447 -132.967 -133.477 -133.977 -134.467 -134.947 -135.417 -135.867 -136.307 -136.727 -137.137 -137.537 -137.927 -138.307 -138.667 -139.017 -139.347 -139.657 -139.947 -140.217 -140.467 -140.707 -140.927 -141.127 -141.317 -141.487 -141.637 -141.767 -141.877 -141.967 -142.037 -142.087 -142.117 -142.127 -142.117 -142.087 -142.037 -141.967 -141.877 -141.767 -141.637 -141.487 -141.317 -141.127 -140.927 -140.707 -140.467 -140.217 -140.000
Level Difference	-0.128 0.066 0.088 -0.179 0.273 0.269 -1.168 -0.881 -0.704 -0.767 -0.055 -7.882 -16.803 -21.532 -21.933 -20.942 -19.316 -18.652 -17.894 -17.067 -16.178 -15.232 -14.233 -13.184 -12.087 -10.942 -9.748 -8.497 -7.197 -5.847 -4.447 -2.997 -1.497 0.057 1.557 3.007 4.407 5.757 7.057 8.307 9.557 495.807 49



Reproduced by permission of Ordnance Survey on behalf of HMSO.  
© Crown copyright and database right (2017). All rights reserved.  
Ordnance Survey Licence number 100046668.

OLN\_005 - LONGSECTION  
SCALE: H 1:10000, V 1:2000. DATUM: 130.000

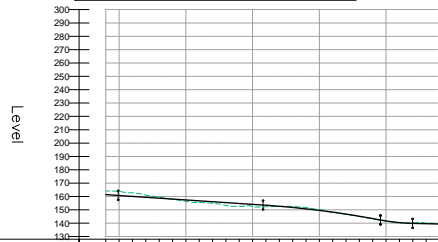

Proposed Road Level	161.497 160.796 160.100 159.434 158.768 158.102 157.436 156.769 156.103 155.437 154.770 154.104 153.438 152.771 152.105 151.439 0.257 -0.409 -1.073 -1.737 101.337 -101.999 -102.663 -103.327 599.335 -600.000
Horizontal Alignment	R=2040.000 L=290.000 L=1087.653
Vertical Alignment	R=20000.000 K=2000.000 L=633.307 G=-1.332% L=542.876 R=18200.000 K=182.000 L=439.896 G=0.504% L=359.979 L=108.869
Chainage	114200 114300 114400 

