



100  
Mimetres  
0 10  
DO NOT SCALE

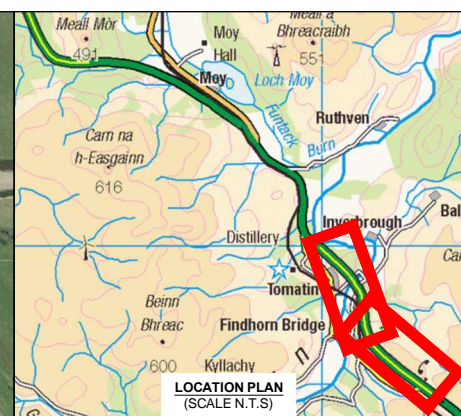

- ALIGNMENT
- █ EARTHWORKS
  - █ VERGE
  - █ CARRIAGEWAY
  - █ CENTRAL RESERVE
  - █ REALIGNED WATERCOURSE
  - █ STREAM REALIGNMENT
  - █ DRAINAGE DITCH
  - █ SUDS POND
  - █ ACCESS TRACKS

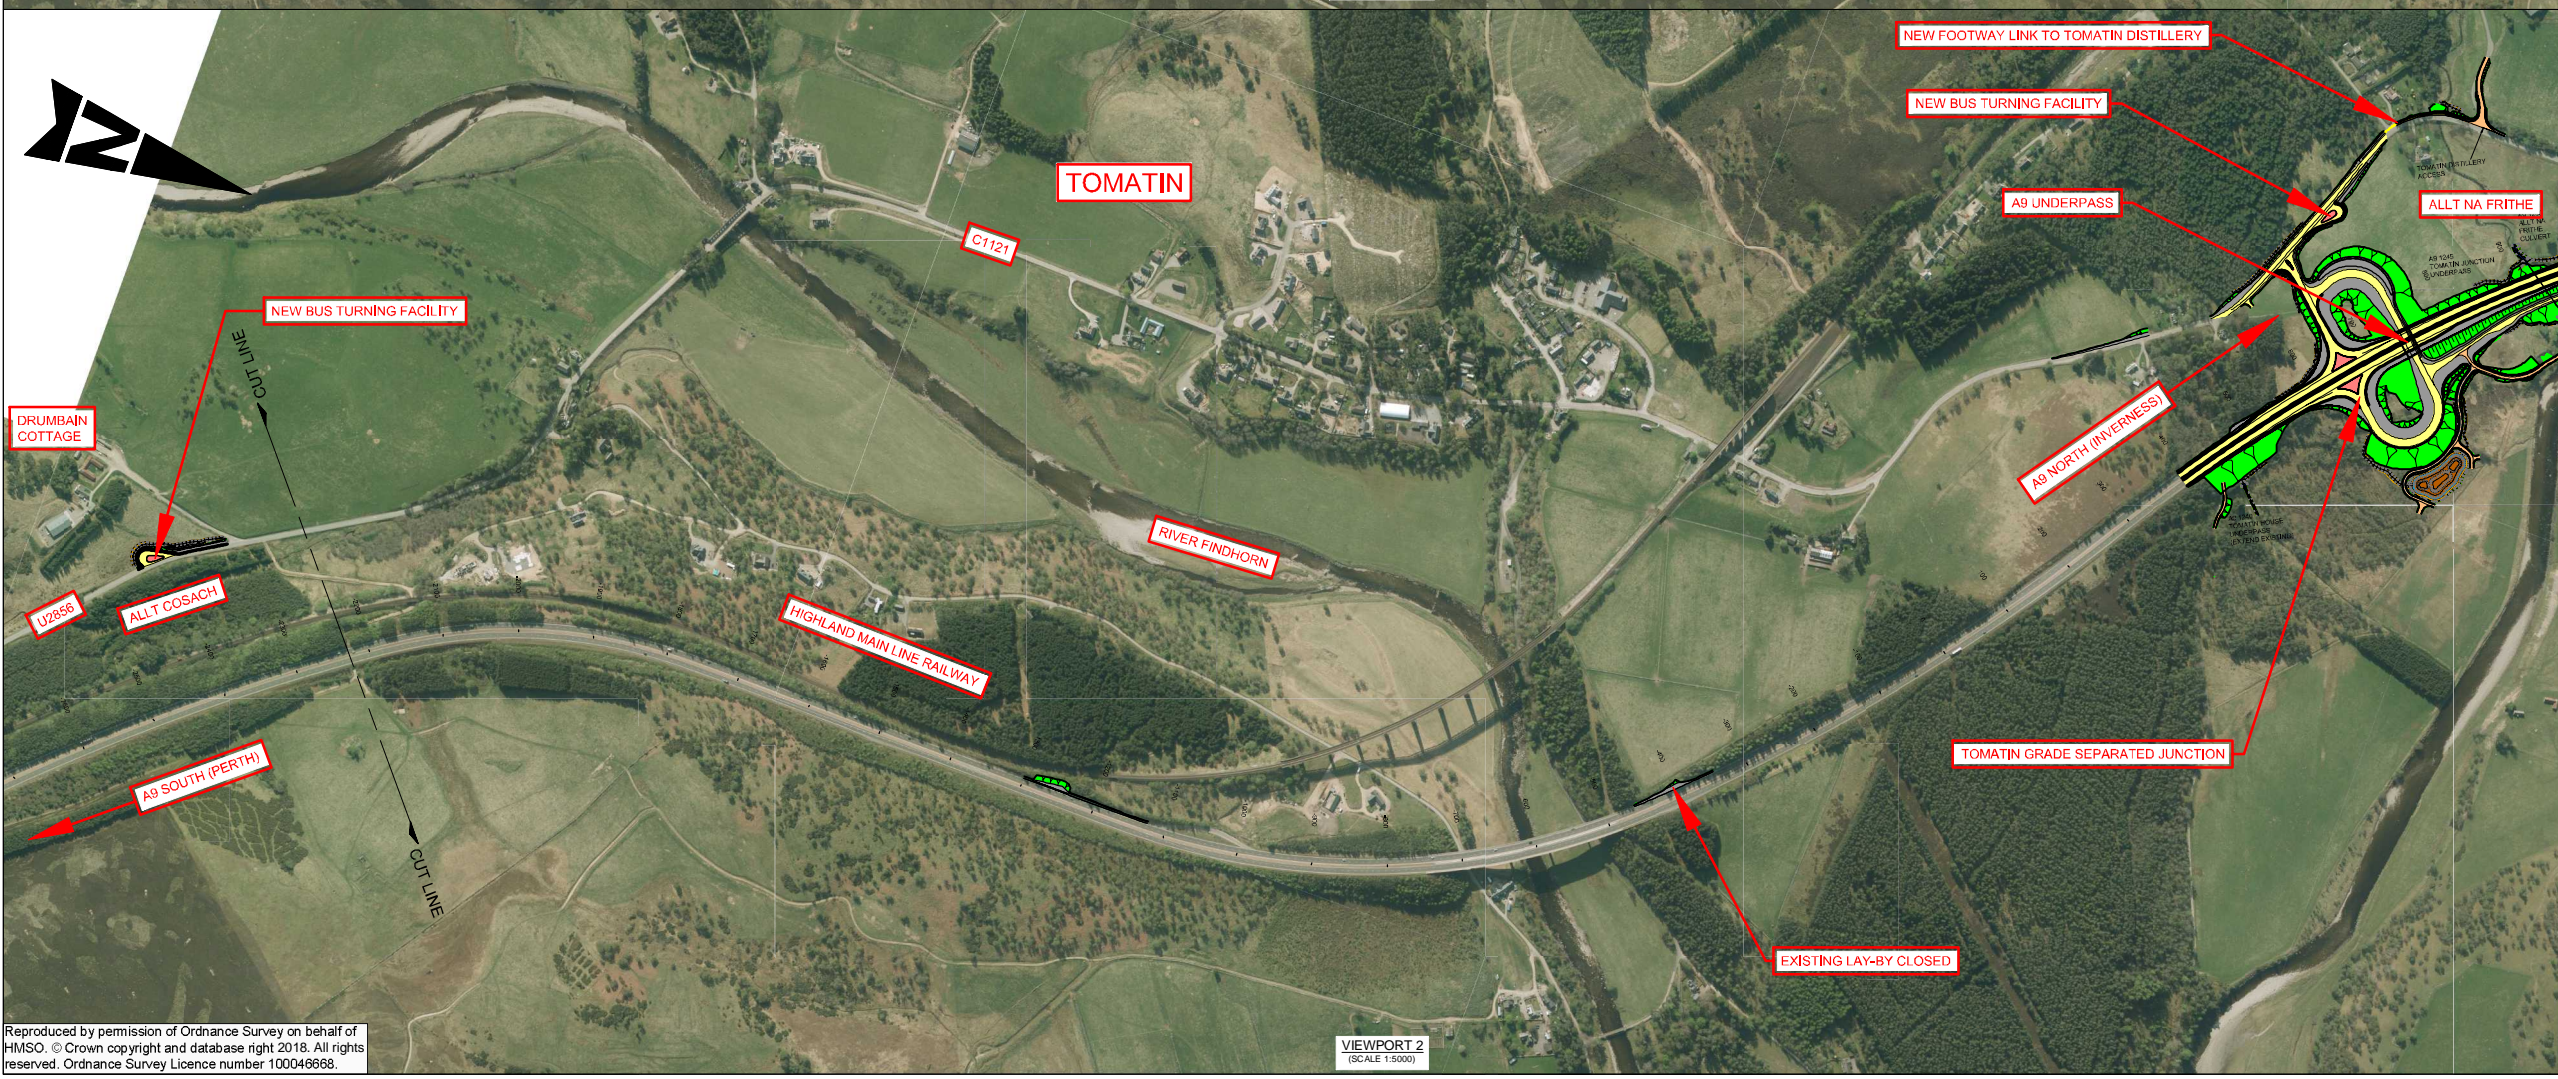


P01	RC	GA	RB	30/03/18
FIRST ISSUE				
Rev	Drawn / Des	Checked	Approved	Date
Description				Suitability
Drawing Status				B
FINAL				

Client  
**TRANSPORT SCOTLAND**  
COMHDHAIL ALBA



**ATKINS** mouchel

Drawing Title  
**FIGURE 5.1A  
SCHEME LAYOUT OVERVIEW  
SHEET 1 OF 3**


Scale	AS SHOWN	Designed / Drawn	Checked	Approved	Authorised
Original Size	A1	Date	Date	Date	Date
Drawing Number		30/03/18	30/03/18	30/03/18	30/03/18
Project		Originator	Volume		
		A9P12 - AMJ - HML -			P01
Location		A_ZZZZZ_ZZ - DR - RD - 0052			
Type					
Role					
Number					

Printed: Apr 02, 2018 - 8:57am by: UKMNVJ001


Reproduced by permission of Ordnance Survey on behalf of HMSO. © Crown copyright and database right 2018. All rights reserved. Ordnance Survey Licence number 100046668.




100  
Mimetres  
0 10  
DO NOT SCALE

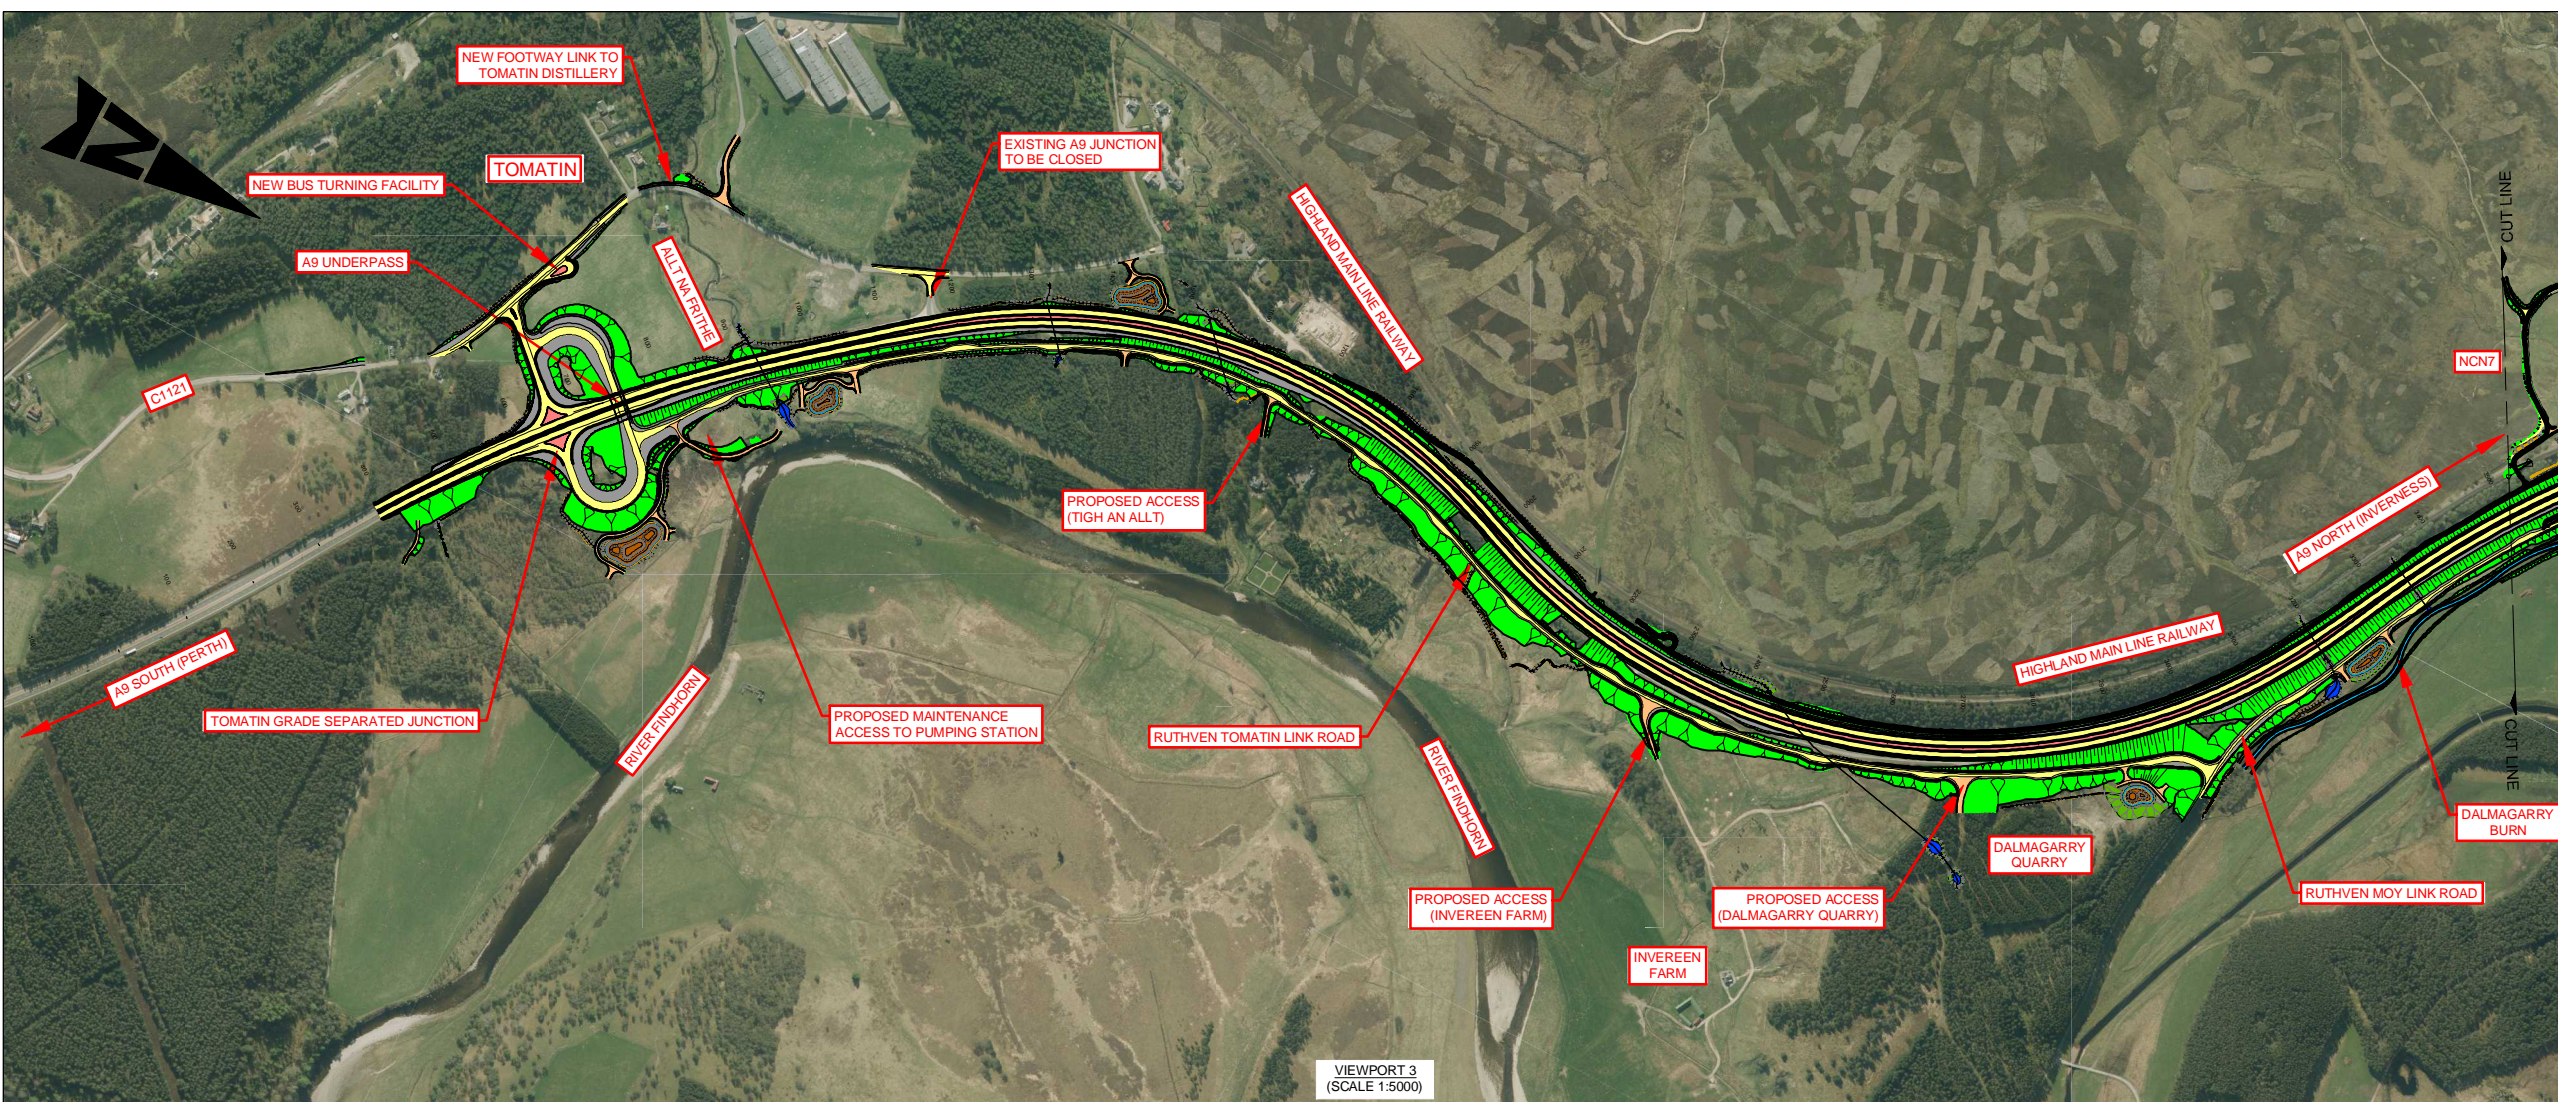

VIEWPORT 3  
(SCALE 1:5000)

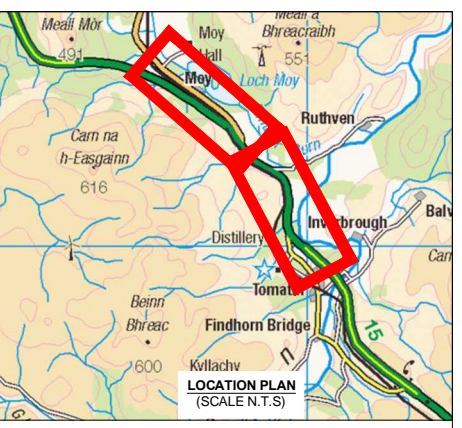

- ALIGNMENT
- █ EARTHWORKS
  - █ VERGE
  - █ CARRIAGEWAY
  - █ CENTRAL RESERVE
  - █ REALIGNED WATERCOURSE
  - █ STREAM REALIGNMENT
  - █ DRAINAGE DITCH
  - █ SUDS POND
  - █ ACCESS TRACKS

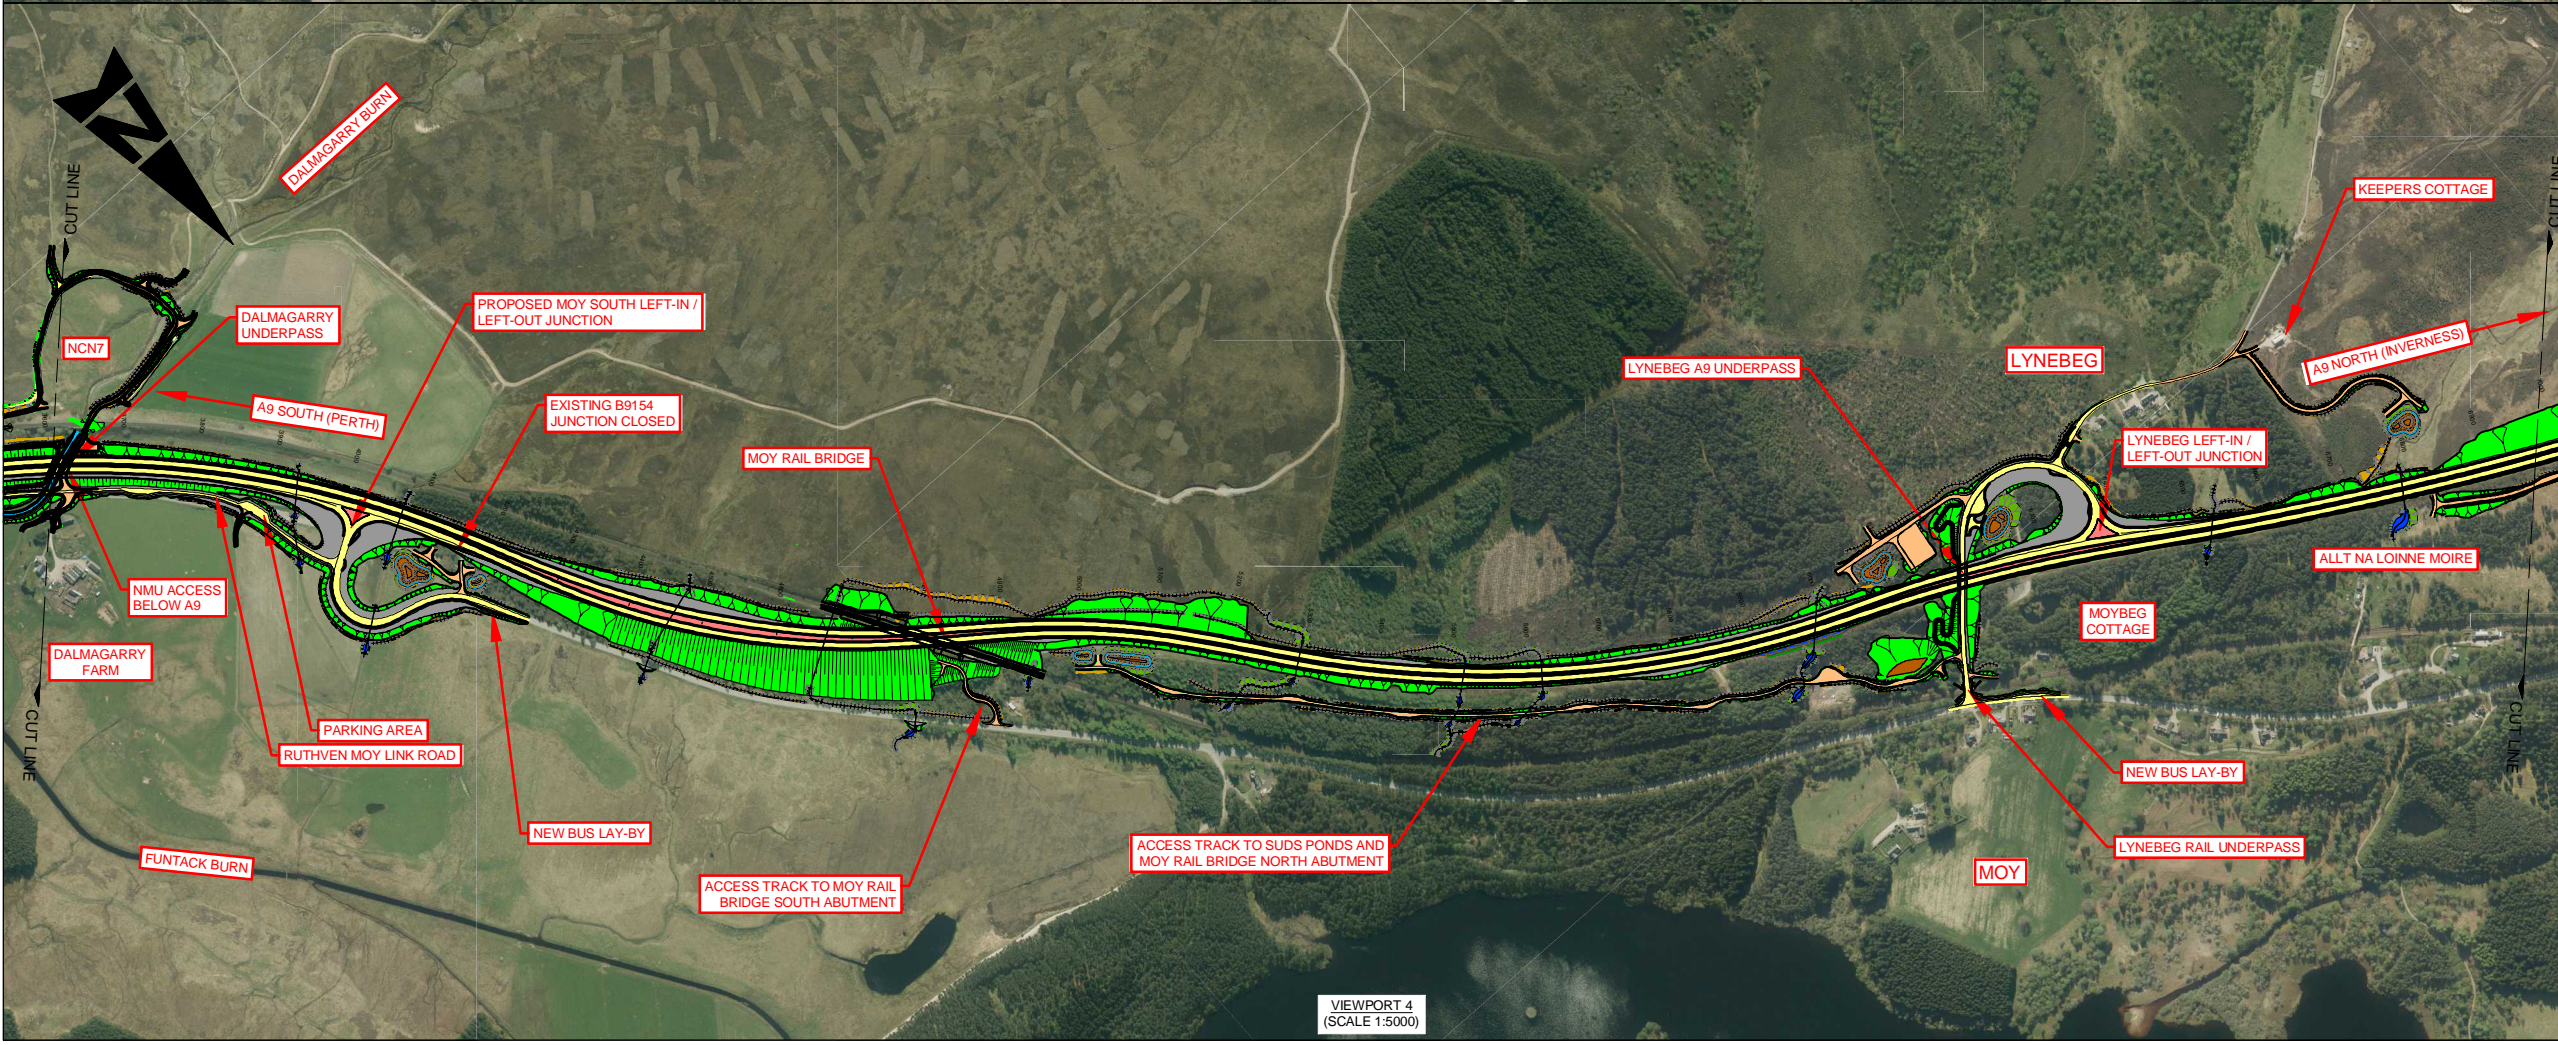

VIEWPORT 4  
(SCALE 1:5000)

P01	RC	GA	RB	30/03/18
FIRST ISSUE				
Rev	Drawn / Des	Checked	Approved	Date
Description				
Drawing Status				Suitability
FINAL				B

Client  
**TRANSPORT SCOTLAND**  
COMHDHAIL ALBA




**ATKINS** mouchel

Drawing Title  
**FIGURE 5.1B  
SCHEME LAYOUT OVERVIEW  
SHEET 2 OF 3**


Scale	AS SHOWN	Designed / Drawn	Checked	Approved	Authorised
Original Size	A1	Date	Date	Date	Date
Drawing Number		30/03/18	30/03/18	30/03/18	30/03/18
Project	A9P12 - AMJ - HML - A_ZZZZ_ZZ - DR - RD - 0053	Originator	Volume	Revision	
Location		Type	Role	Number	P01



100  
Millimetres  
0 10  
DO NOT SCALE

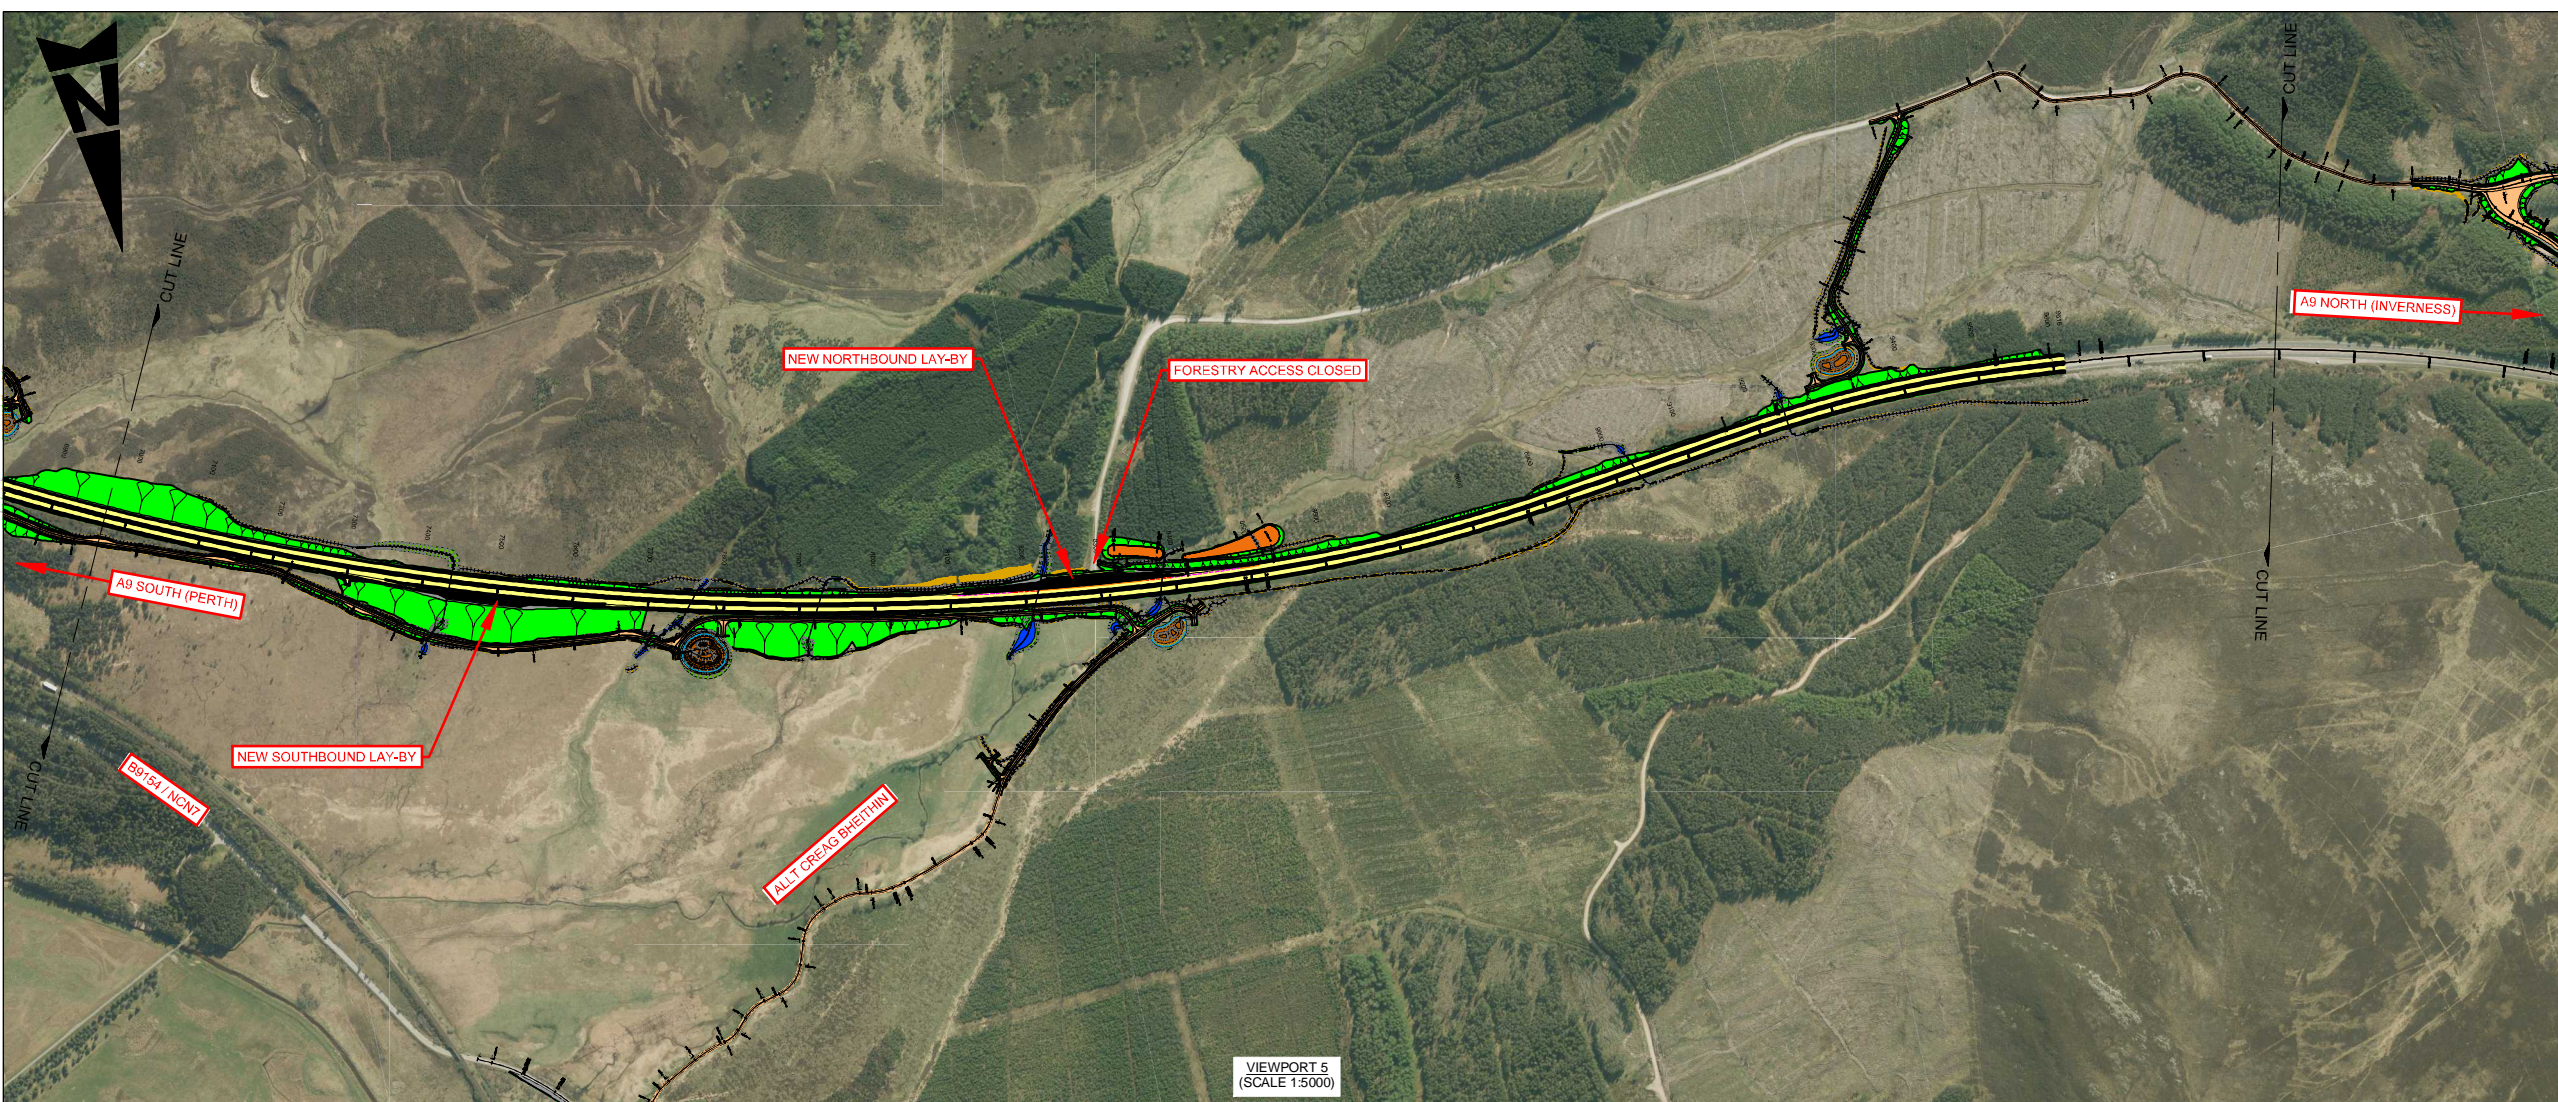


VIEWPORT 5  
(SCALE 1:5000)

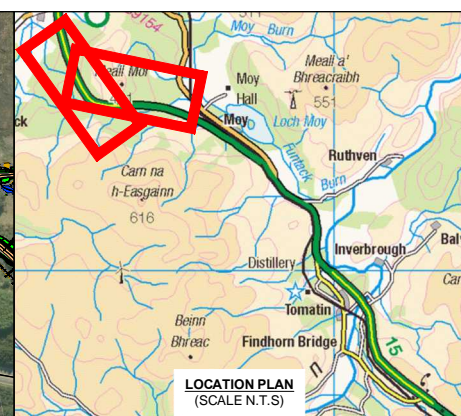

ALIGNMENT

- EARTHWORKS
- VERGE
- CARRIAGEWAY
- CENTRAL RESERVE
- REALIGNED WATERCOURSE
- STREAM REALIGNMENT
- DRAINAGE DITCH
- SUDS POND
- ACCESS TRACKS

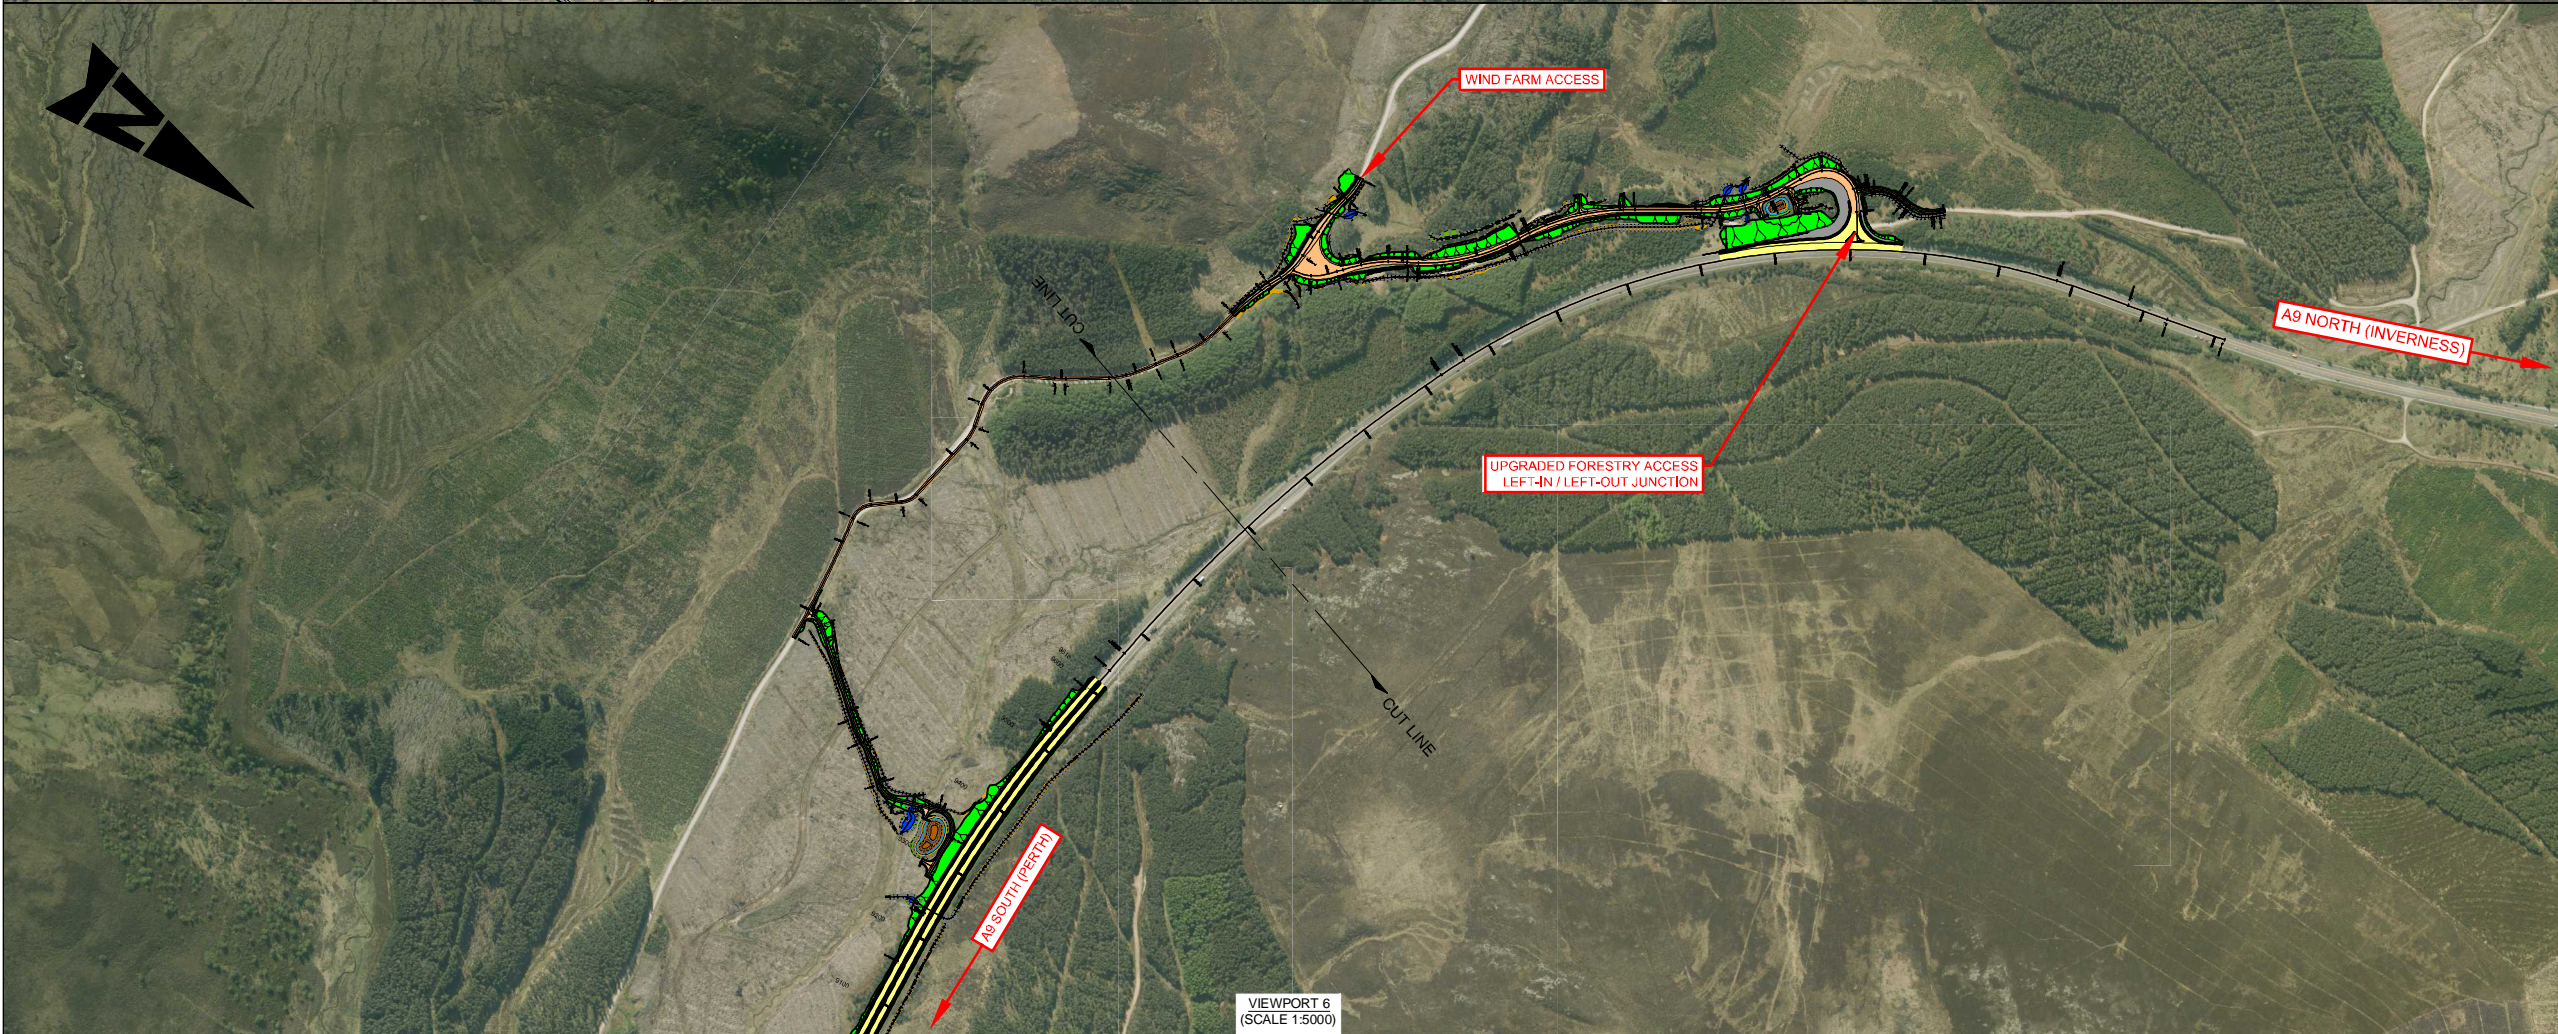

VIEWPORT 6  
(SCALE 1:5000)

P01	RC	GA	RB	30/03/18
FIRST ISSUE				
Rev	Drawn / Des	Checked	Approved	Date
Description				
Drawing Status				Suitability
FINAL				B

Client  
**TRANSPORT SCOTLAND**  
COMHDHAIL ALBA



**ATKINS** mouchel

Drawing Title  
**FIGURE 5.1C  
SCHEME LAYOUT OVERVIEW  
SHEET 3 OF 3**

Scale	Designed / Drawn	Checked	Approved	Authorised
AS SHOWN	RC	GA	RB	SB
Original Size	Date	Date	Date	Date
A1	30/03/18	30/03/18	30/03/18	30/03/18
Drawing Number	Project	Originator	Volume	Revision
	A9P12 - AMJ - HGN -			
	A_ZZZZ_ZZ - DR - RD - 0023			P01
Location	Type	Role	Number	