



This drawing should not be relied on or used in circumstances other than those for which it was originally prepared and for which Mott MacDonald Sweco JV was commissioned. This drawing has been prepared for the titled project or named part thereof and should not be relied upon or used for any other project without an independent check being carried out as to its suitability and prior written authority of Mott MacDonald Sweco JV being obtained.

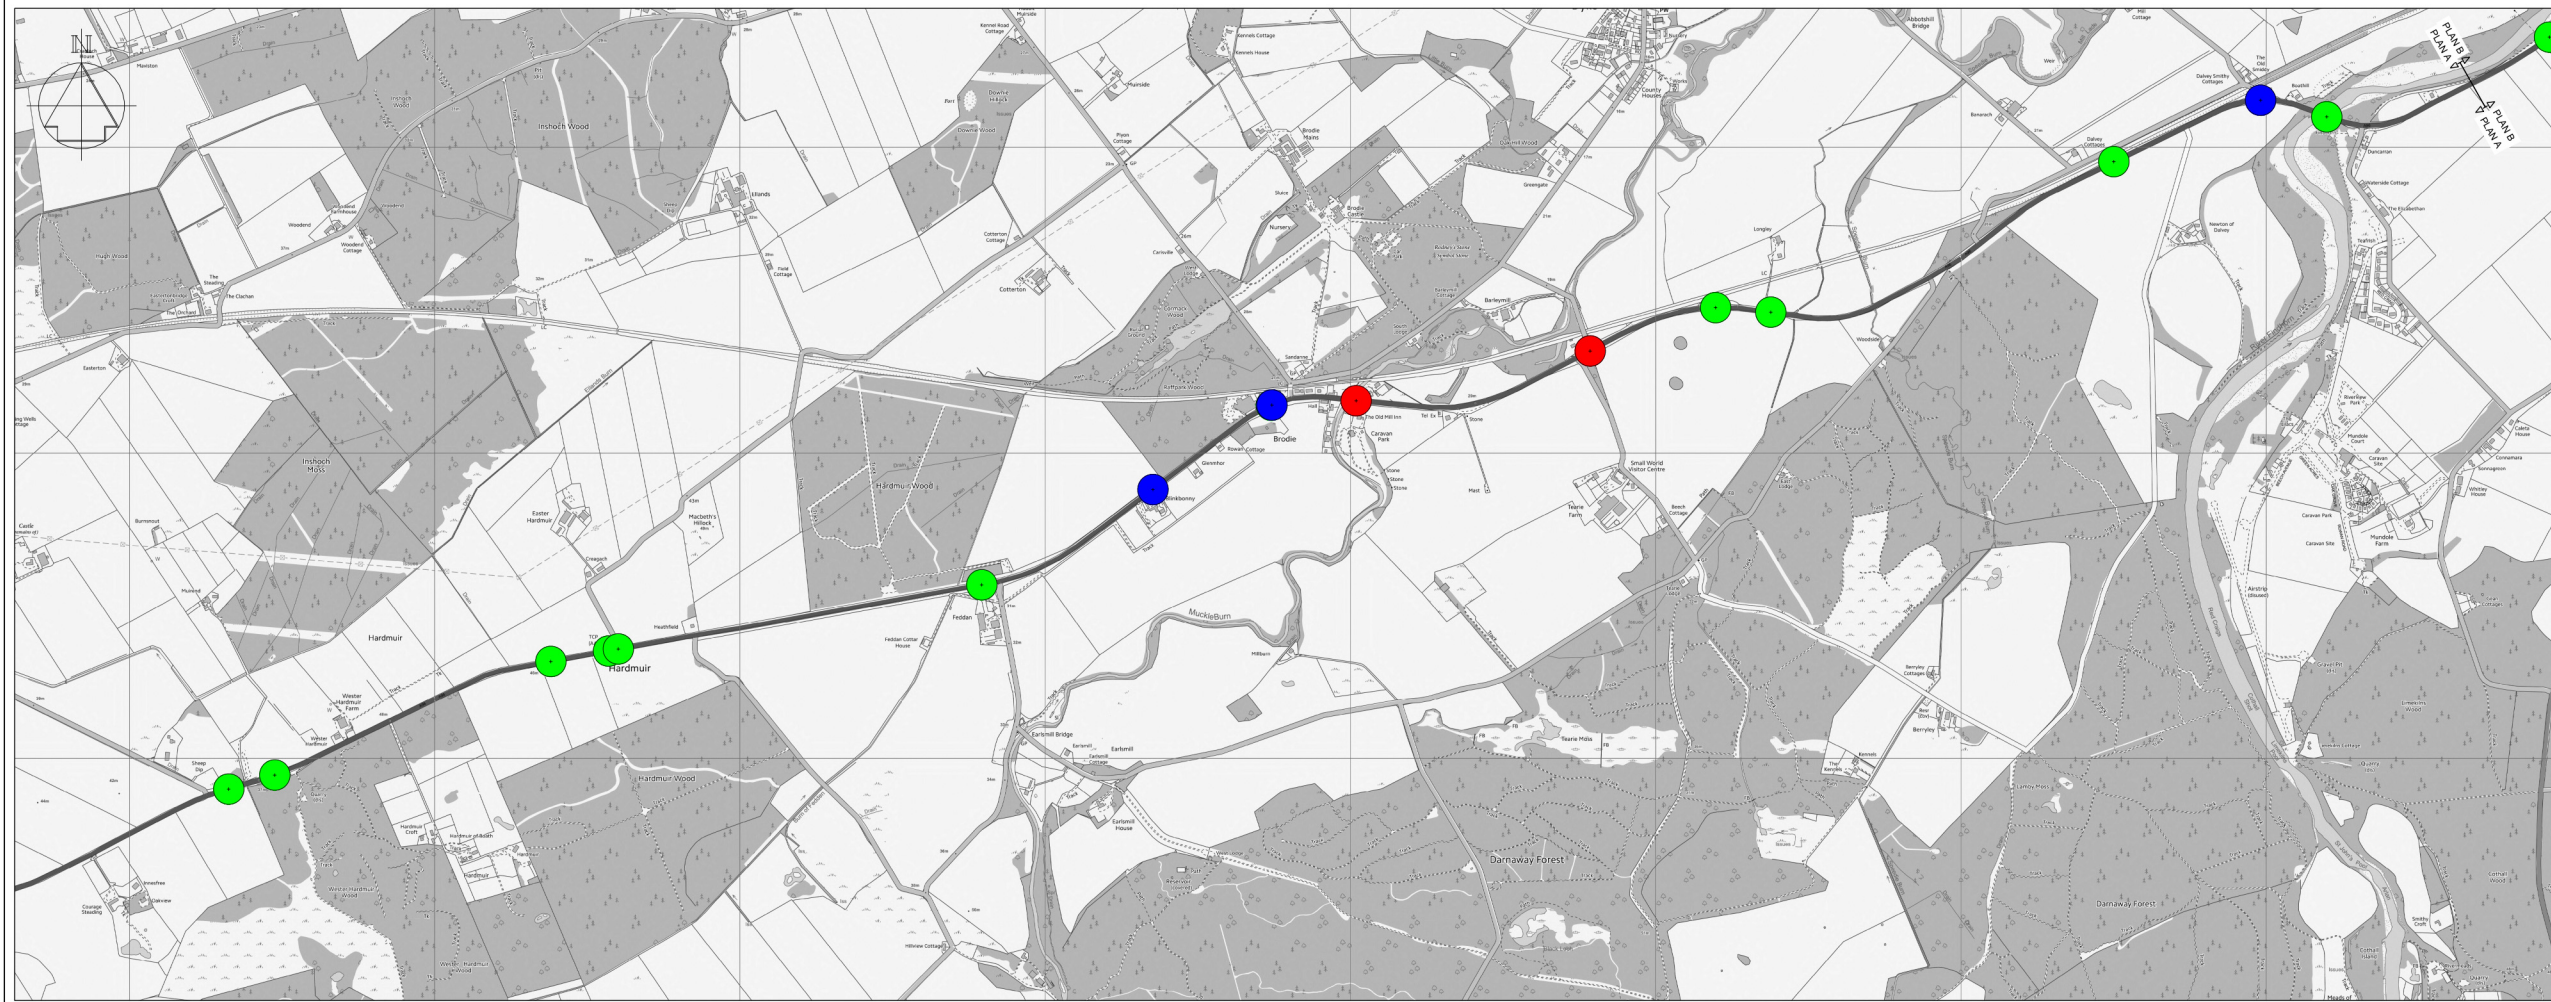


PLAN A

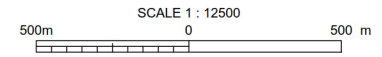

PLAN B

Notes

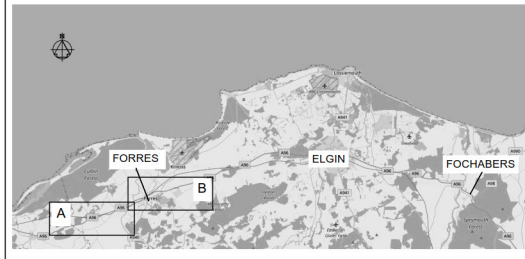

Key to symbols

- SLIGHT ACCIDENT
- SERIOUS ACCIDENT
- FATAL ACCIDENT

Rev	Date	Amendment Details	Orig	Chk'd	App'd
P01	22/10/18	For Review and Comment	AR	BP	RL
P02	27/10/18	For Stage Approval	AR	BP	RL
C01	27/11/18	Approved as Stage Complete	DD	BP	RL

Rev	Date	Amendment Details	Orig	Chk'd	App'd
P01	22/10/18	For Review and Comment	AR	BP	RL
P02	27/10/18	For Stage Approval	AR	BP	RL
C01	27/11/18	Approved as Stage Complete	DD	BP	RL

Mott MacDonald Sweco



Client: Approved as Stage Complete Substability: A2

Project Title: A96 DUALLING HARDMUIR TO FOCHABERS


Drawing Title: FIGURE 2.10 PERSONAL INJURY ACCIDENTS 2012 - 2016 SHEET 1 OF 3

Scale	Designed	Drawn	Checked	Approved
1:12500	Lochhead, Scott	Lochhead, Scott	Gray, Gordon	Wallace, Steve


Original Size	Date	Date	Date	Date
A1	23/07/18	23/07/18	23/07/18	23/07/18

Drawing Number	Project Ref. No.
A96PHF-MMS-GEN-20000-DR-D-00008	A96PHF

This drawing should not be relied on or used in circumstances other than those for which it was originally prepared and for which Mott MacDonald Sweco JV was commissioned. This drawing has been prepared for the titled project or named part thereof and should not be relied upon or used for any other project without an independent check being carried out as to its suitability and prior written authority of Mott MacDonald Sweco JV being obtained.

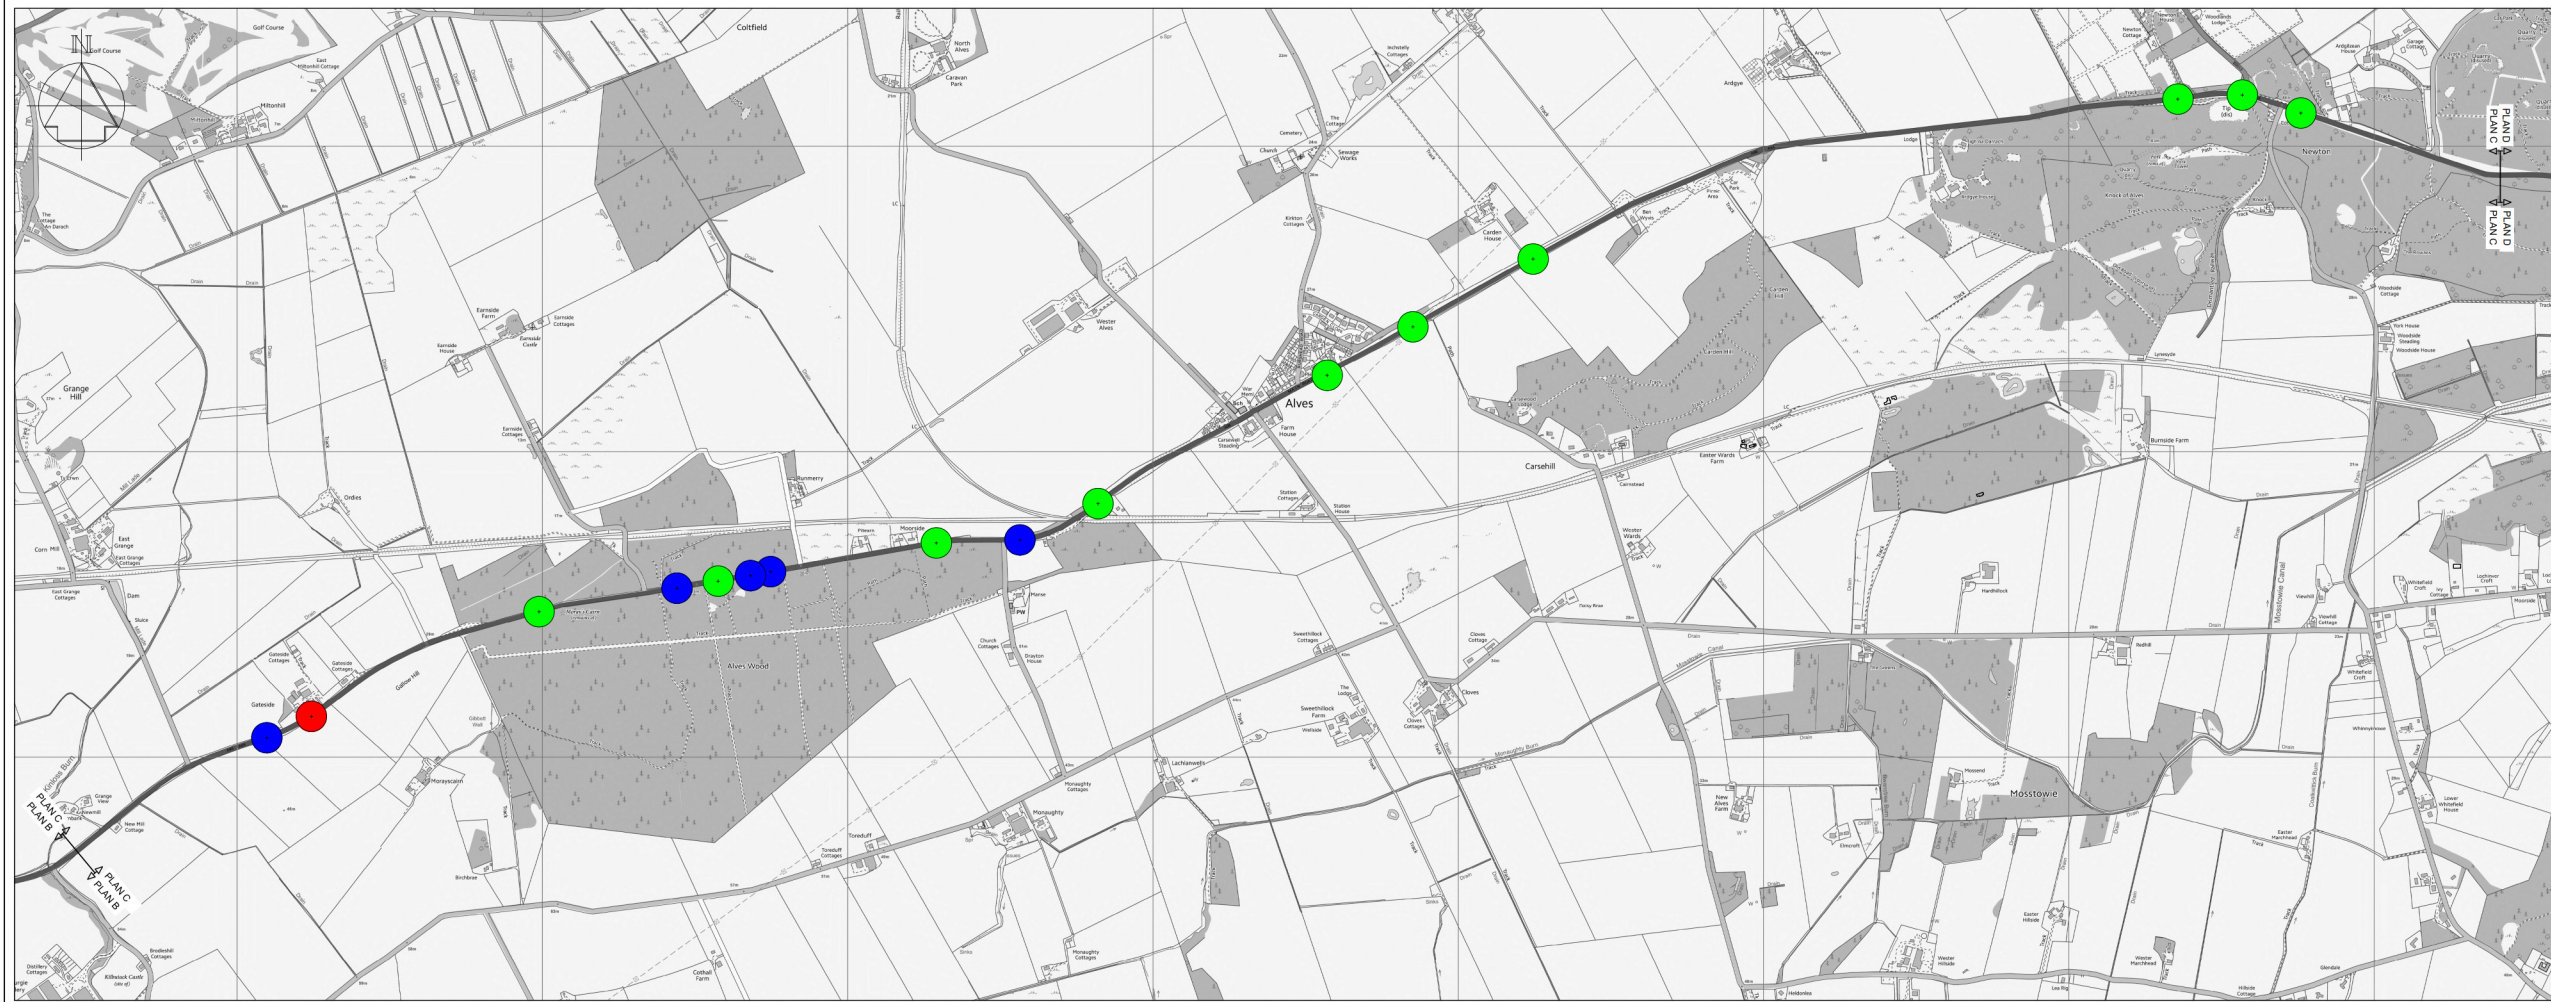

PLAN C

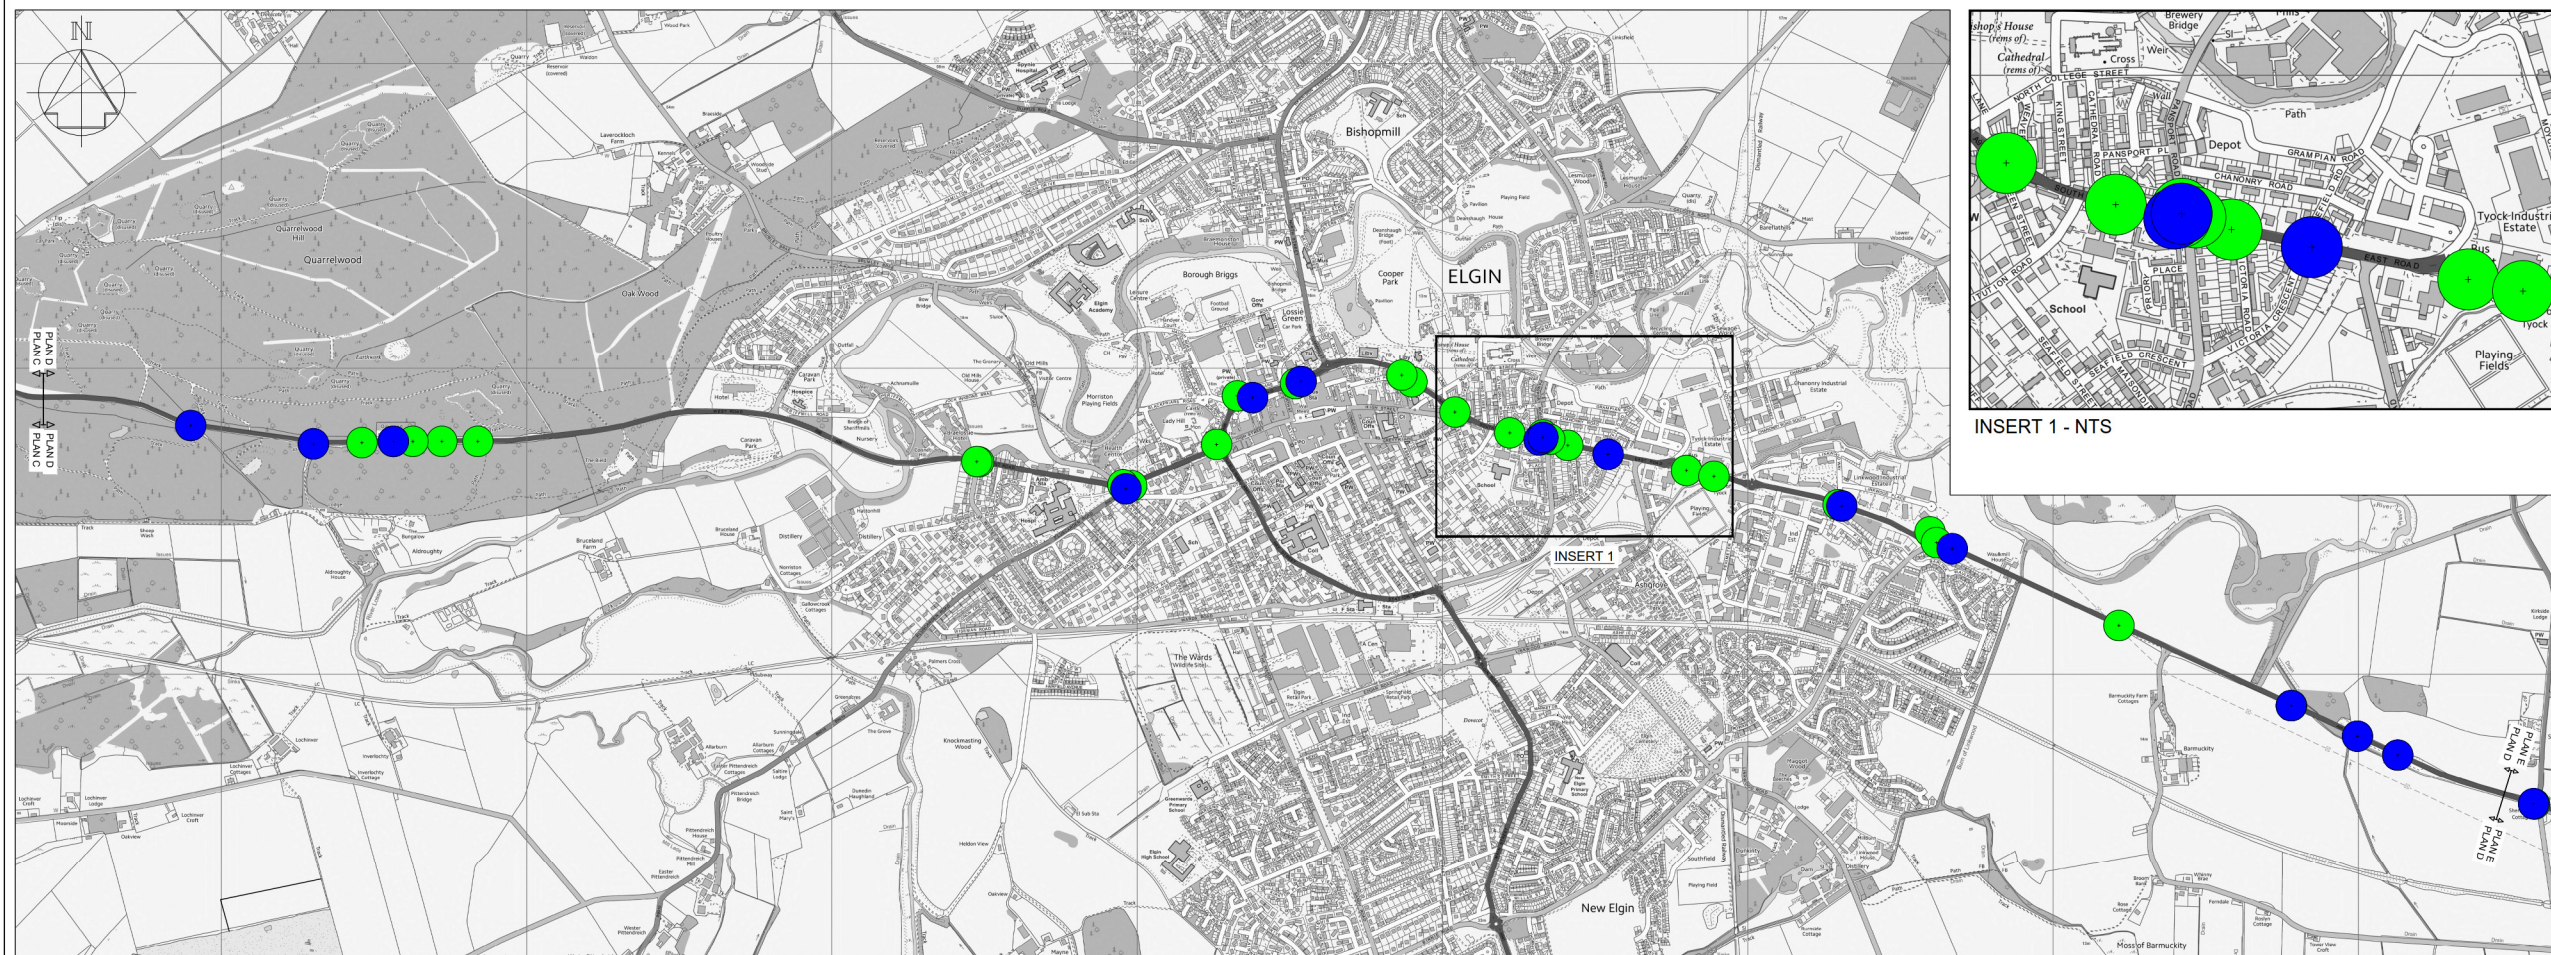

PLAN D

Notes

FORRES C ELGIN D FOCHABERS

Key to symbols

- SLIGHT ACCIDENT
- SERIOUS ACCIDENT
- FATAL ACCIDENT

Rev	Date	Amendment Details	Orig	Chk'd	App'd
P01	22/10/18	For Review and Comment	AR	BP	RL
P02	27/10/18	For Stage Approval	AR	BP	RL
C01	27/11/18	Approved as Stage Complete	DD	BP	RL

Mott MacDonald Sweco

Client:

Drawing Status: **Approved as Stage Complete** Substability: **A2**

Project Title: **A96 DUALLING HARDMUIR TO FOCHABERS**

Drawing Title: **FIGURE 2.11 PERSONAL INJURY ACCIDENTS 2012 - 2016 SHEET 2 OF 3**



Scale: 1:12500	Designed: Lochhead, Scott	Drawn: Lochhead, Scott	Checked: Gray, Gordon	Approved: Wallace, Steve
Original Size: A1	Date: 23/07/18	Date: 23/07/18	Date: 23/07/18	Date: 23/07/18
Drawing Number: A96PHF-MMS-GEN-20000-DR-D-00009	Project Ref. No: A96PHF			Revision: C01

TS PIN | Originator | Volume | Location | Type | Role | Number

This drawing should not be relied on or used in circumstances other than those for which it was originally prepared and for which Mott MacDonald Sweco JV was commissioned. This drawing has been prepared for the titled project or named part thereof and should not be relied upon or used for any other project without an independent check being carried out as to its suitability and prior written authority of Mott MacDonald Sweco JV being obtained.



PLAN E

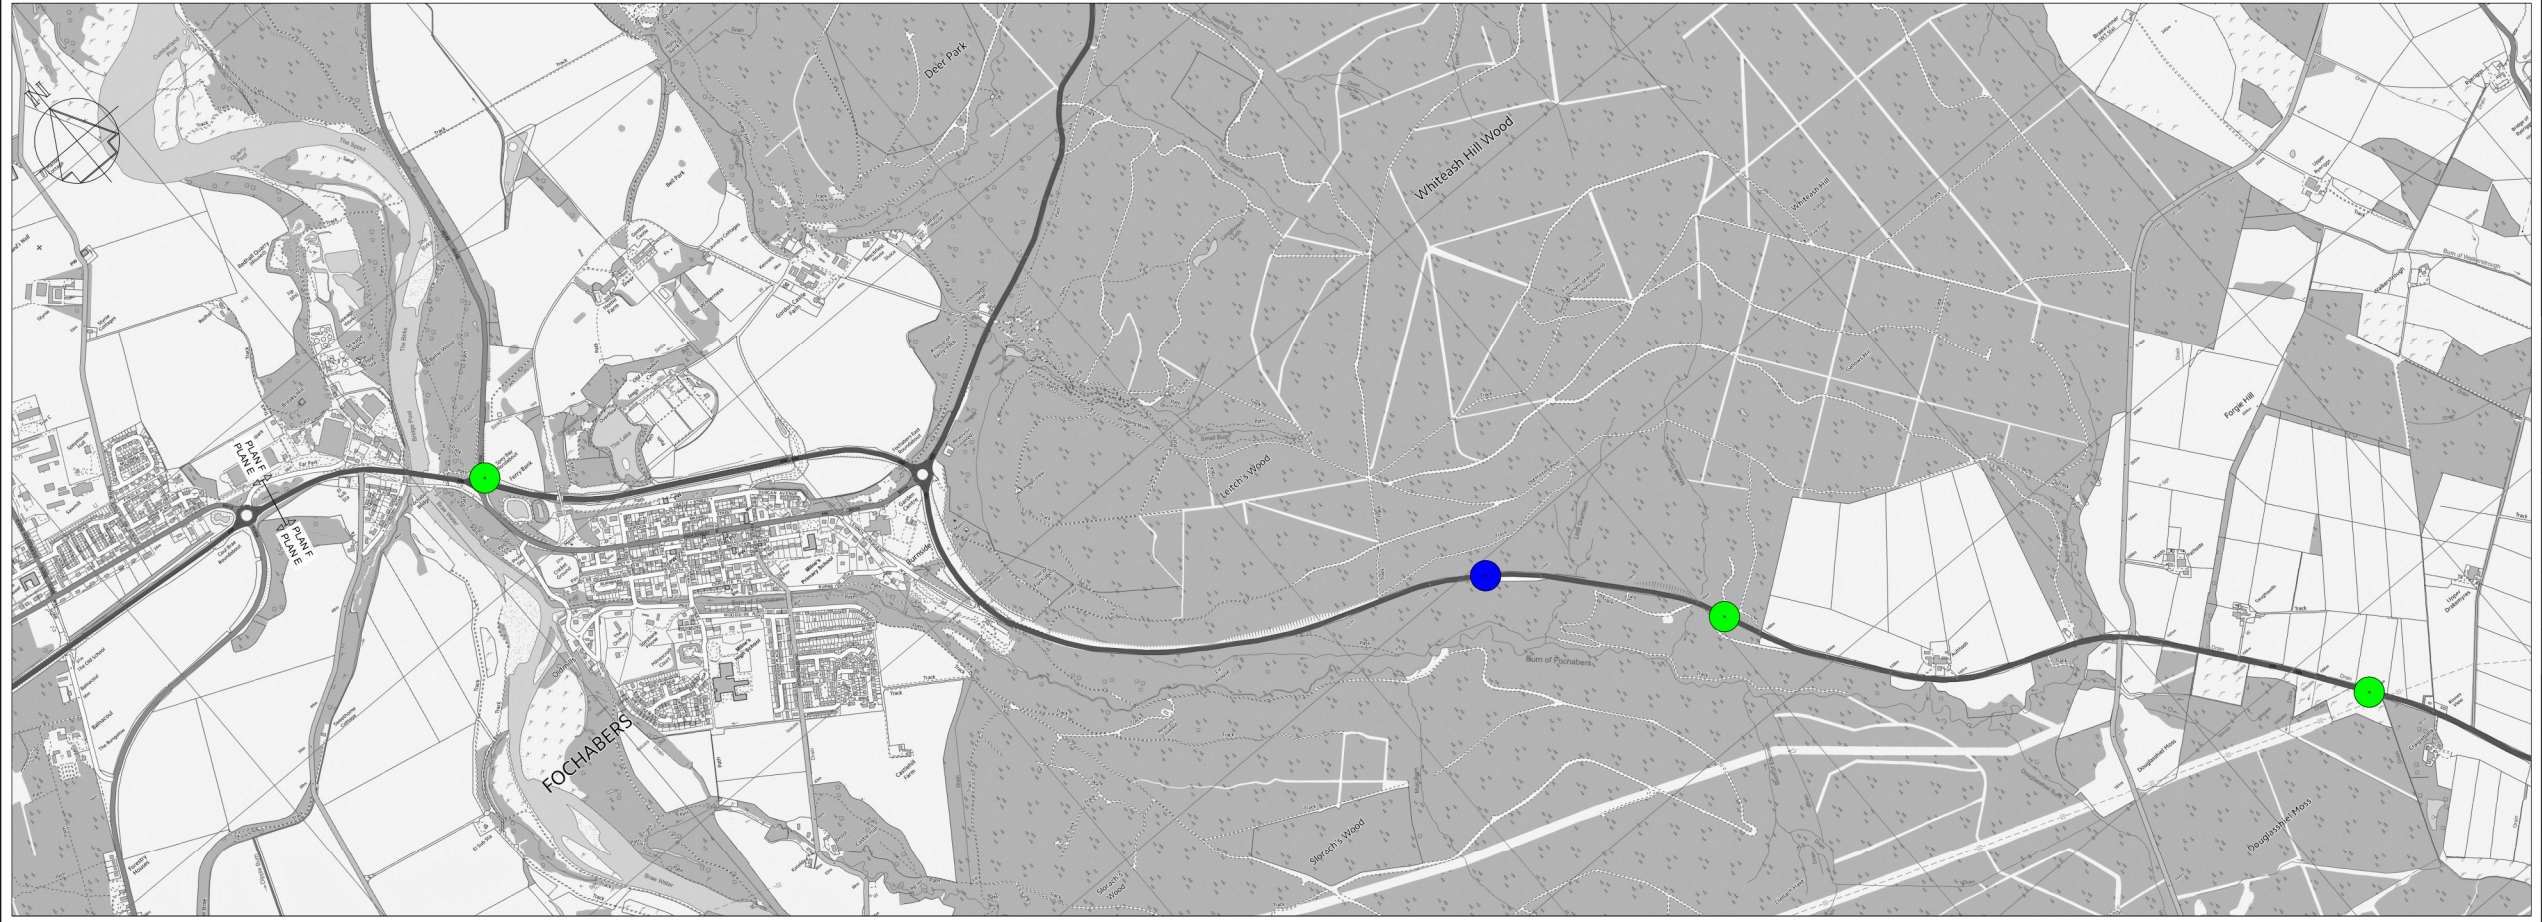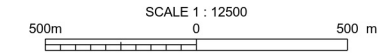

PLAN F

Notes

Key to symbols

- SLIGHT ACCIDENT
- SERIOUS ACCIDENT
- FATAL ACCIDENT

Rev	Date	Amendment Details	Orig	Chk'd	App'd
P01	22/10/18	For Review and Comment	AR	BP	RL
P02	27/11/18	For Stage Approval	DD	BP	RL
C01	27/11/18	Approved as Stage Complete	DD	BP	RL

Mott MacDonald Sweco

Client:

Drawing Status: **Approved as Stage Complete** Suitability: **A2**

Project Title: **A96 DUALLING HARDMUIR TO FOCHABERS**

Drawing Title: **FIGURE 2.12 PERSONAL INJURY ACCIDENTS 2012 -2016 SHEET 3 OF 3**

Scale	Designed	Drawn	Checked	Approved
1:12500	Lochhead, Scott	Lochhead, Scott	Gray, Gordon	Wallace, Steve
Original Size	Date	Date	Date	Date
A1	23/07/18	23/07/18	23/07/18	23/07/18

Drawing Number: **A96PHF - MMS - GEN - 20000 - DR - D - 00010** Project Ref. No: **A96PHF**

Revision: **C01**