



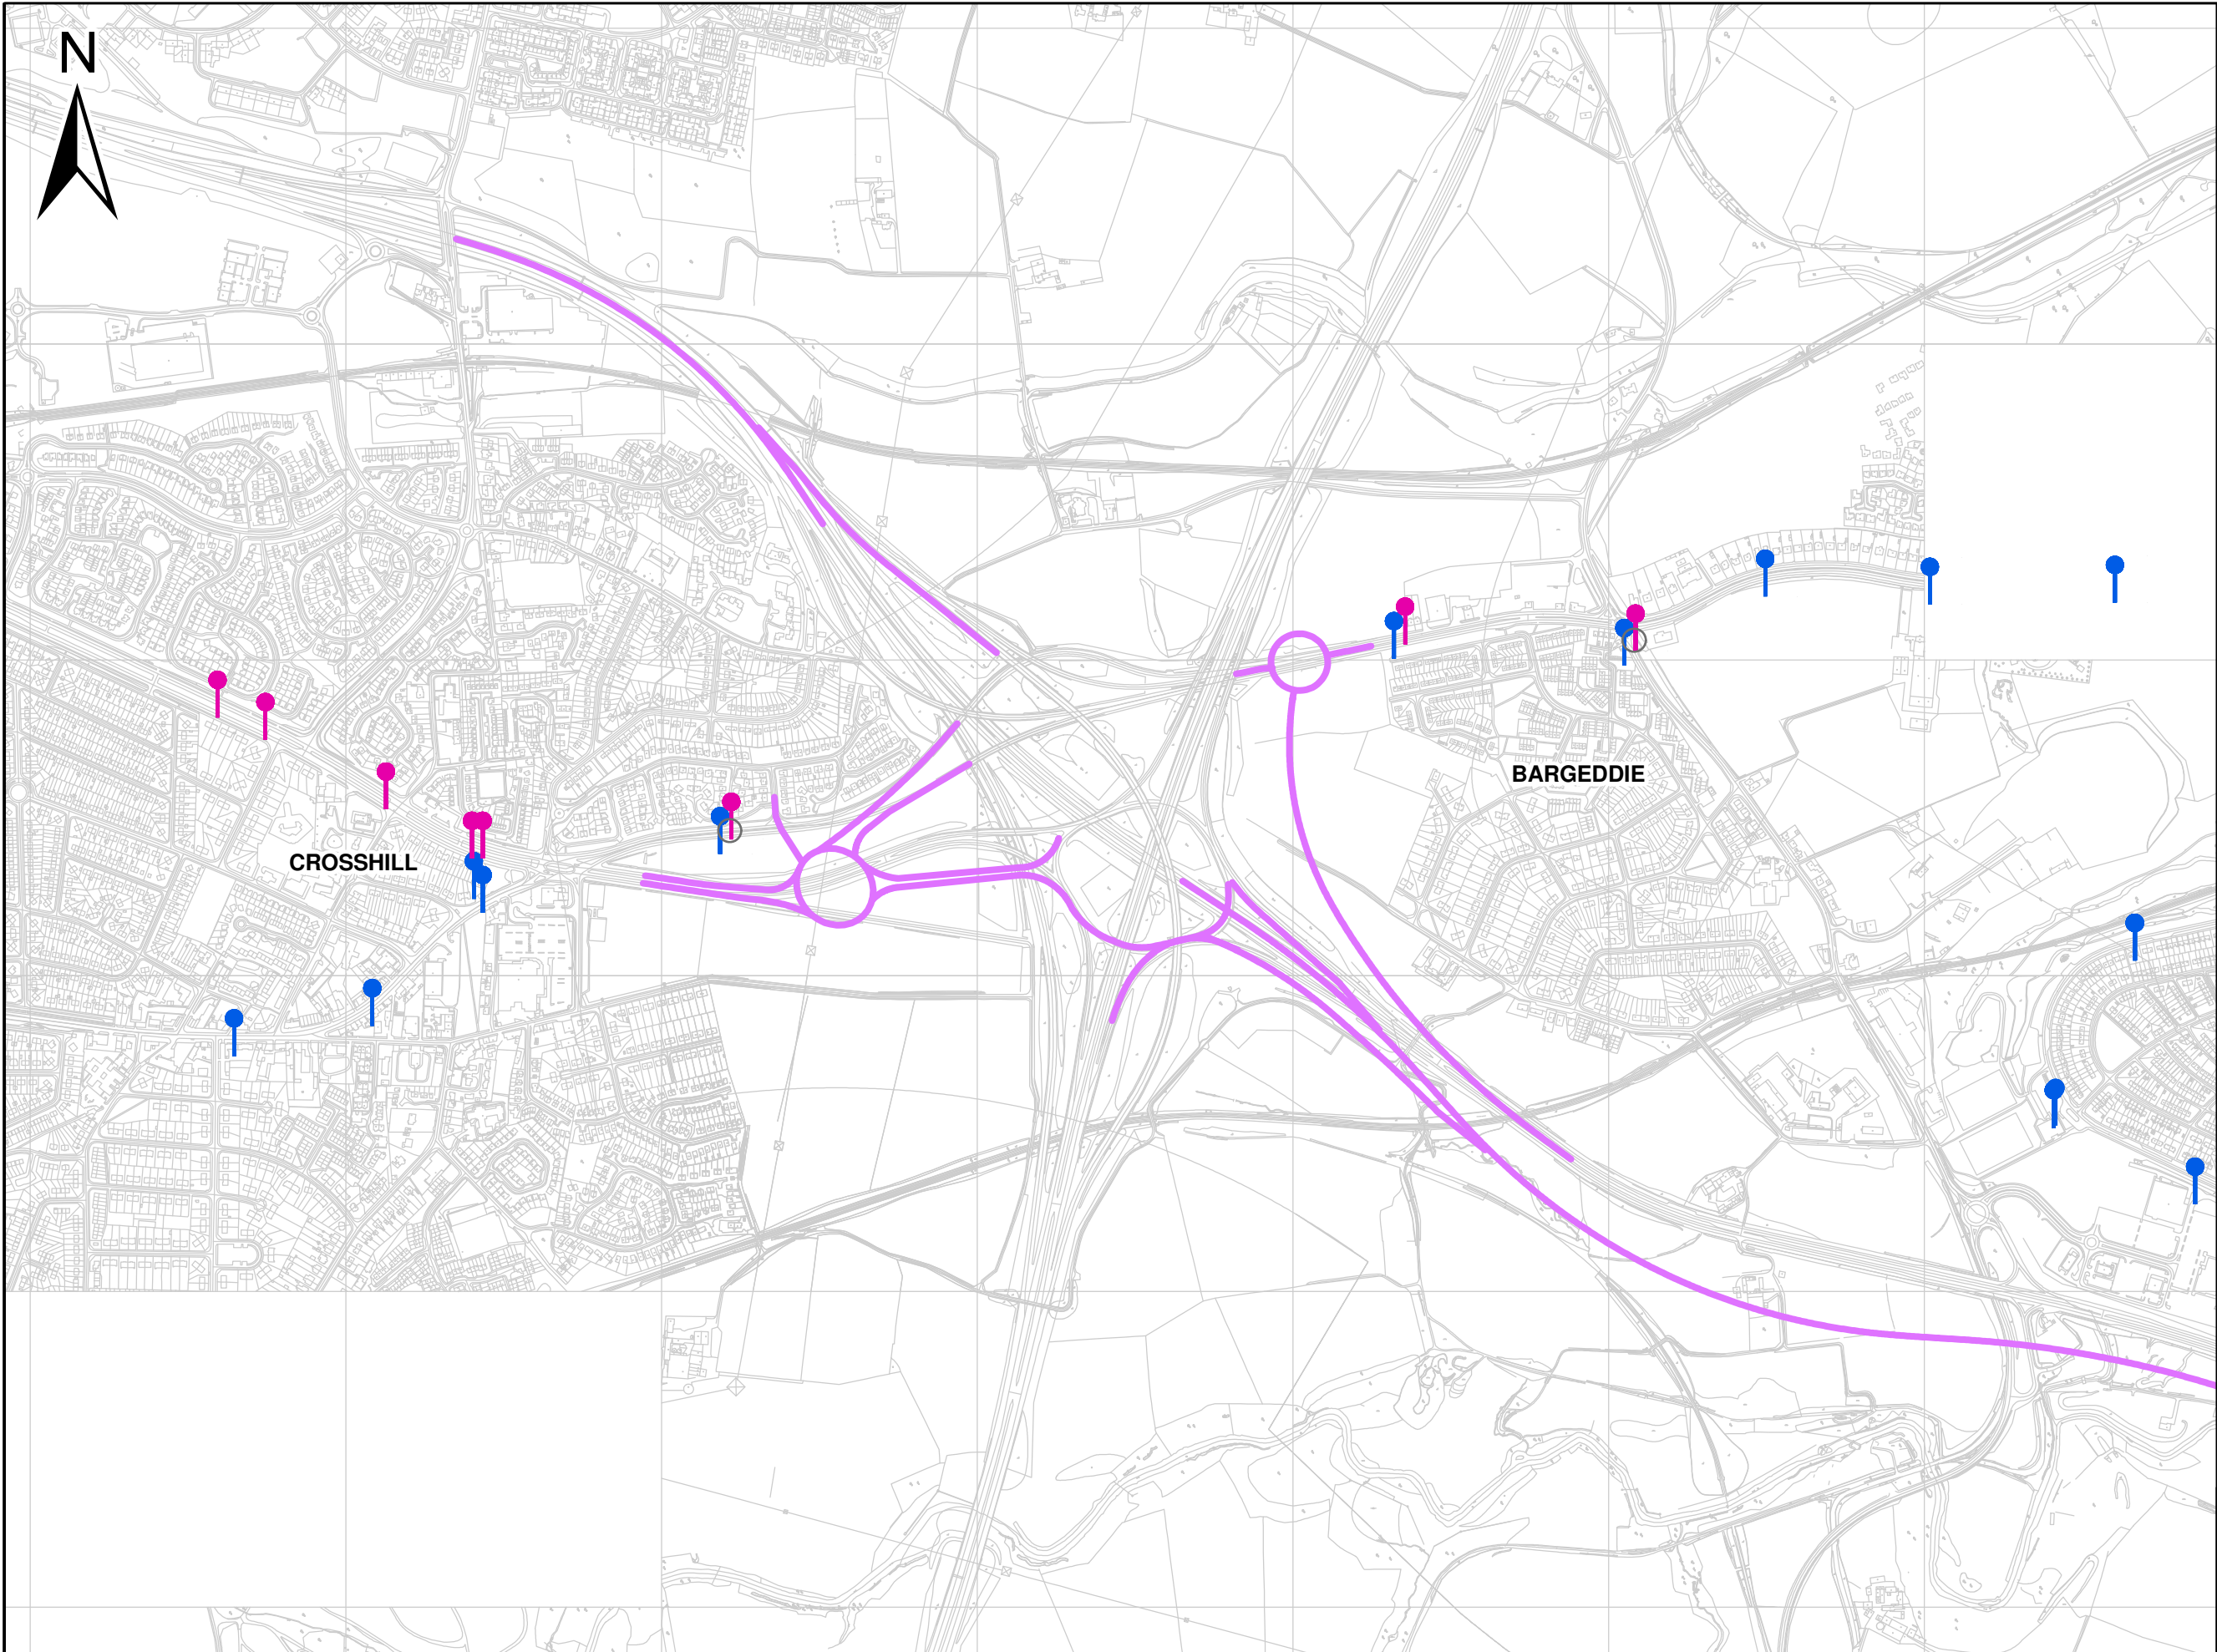

LEGEND

- 213 BUS ROUTE
- 262 BUS ROUTE
- Preferred Route Corridor

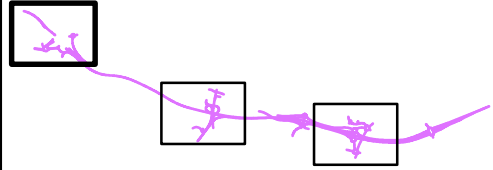

CLIENT

TRANSPORT SCOTLAND
An agency of SCOTTISH EXECUTIVE

PROJECT TITLE

M8 Baillieston to Newhouse Updated 2007

REV	REVISIONS	BY	CHKD	APP'D	DATE
	AMENDMENTS				

This map is based on Ordnance Survey material with the permission of Ordnance Survey on behalf of the Controller of Her Majesty's Stationery Office Crown Copyright. Unauthorised reproduction infringes Crown copyright and may lead to prosecution or civil proceedings. Scottish Executive 100020540 Year of publication

DESIGN BY:	AM	CHECKED BY:	AM
DATE:	25.06.07	DATE:	25.06.07
DRAWN BY:	LM	APPROVED BY:	IM
DATE:	25.06.07	DATE:	25.06.07

X	DRAFT	PRELIMINARY	TENDER	CONTRACT
---	-------	-------------	--------	----------

ENGINEER

Mouchel FAIRHURST

IN ASSOCIATION WITH

SIAS

DRAWING TITLE

BUS ROUTES CROSSHILL – BARGEDDIE

M8MFJV_ST3_T_1034a

SCALE	DRAWING NO	REV
1:10,000	FIG 13.3a	A