



Note: These drawings show the engineering alignment of the Preferred Scheme. The proposed mitigation planting is not included on these sheets.

Plan
Scale 1 : 10,000

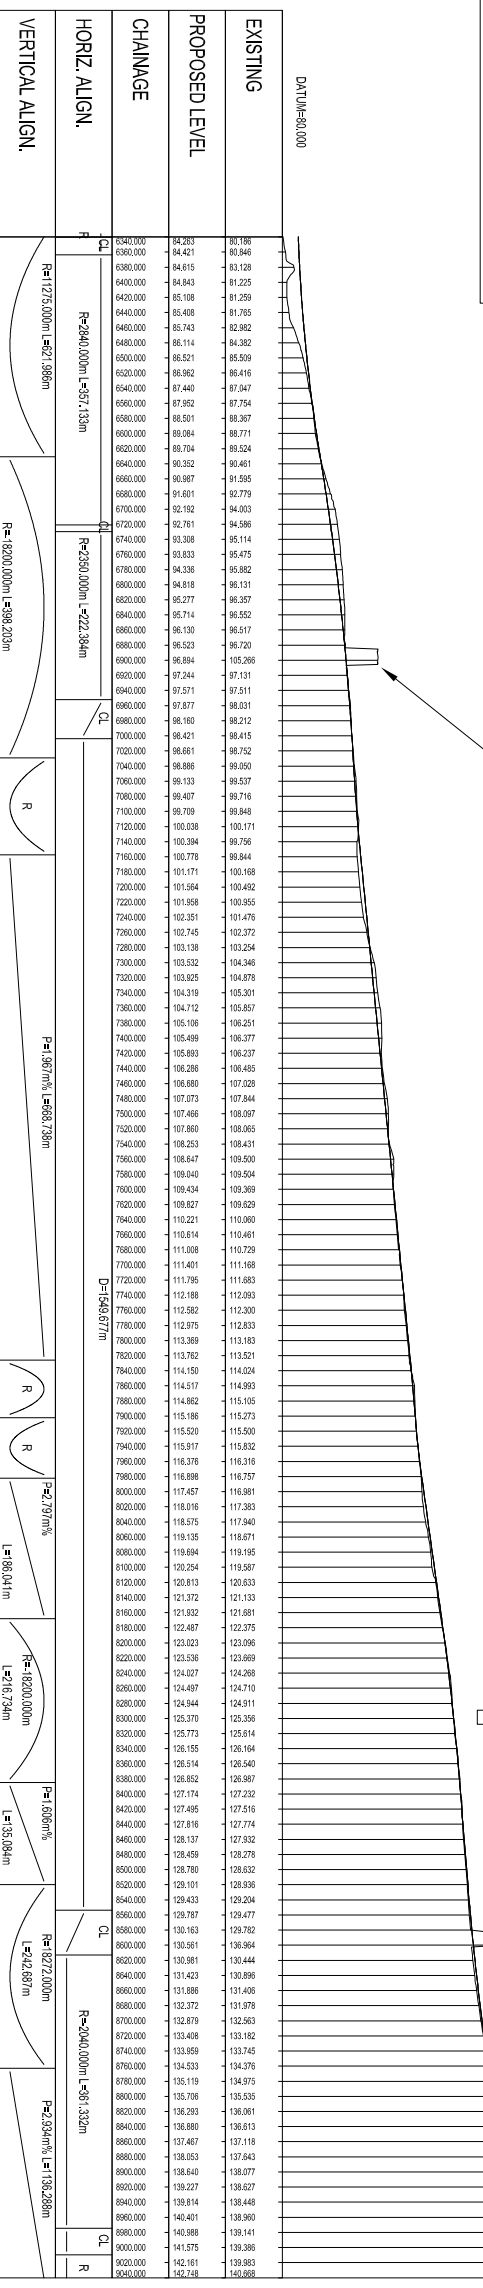

M8 Longitudinal Profile
Ch 6340 - 9040
Scale H = 1 : 10000
V = 1 : 2000

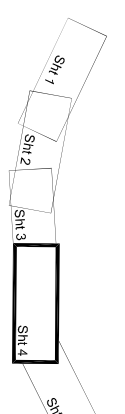

- KEY:**
- Local Routes
 - Motorway
 - Earthworks

CLIENT	PROJECT TITLE	This map is based on Ordnance Survey material with the permission of Ordnance Survey, on behalf of the Controller of Her Majesty's Stationery Office. Crown Copyright. Unauthorised reproduction infringes Crown copyright and may lead to prosecution or civil proceedings. Scottish Executive 100020540 Year of publication		ENGINEER	SCALE
TRANSPORT SCOTLAND	M8 Baillieston to Newhouse - Updated 2007	DESIGN BY:	C. Langhale	MOUCHEL FAIRHURST	1 : 10,000 AT A3
		DATE:	Dec 05		DRAWING NO
		DRAWN BY:	G. Jamieson		Figure 3.1 d
		DATE:	Dec 05		REV
		APP'D BY:	L. Mackay		A
		DATE:	Dec 05		