

2015 No.

ROAD TRAFFIC

**The A82 Trunk Road (Tarbet to Inverarnan) (50mph Speed
Limit) Order 2015**

Made - - - -

Coming into force - -

The Scottish Ministers make the following Order in exercise of the powers conferred by section 84(1)(a) of the Road Traffic Regulation Act 1984(a) and all other powers enabling them to do so.

In accordance with section 84(2)(b) of that Act, they have given public notice of their intention to make this Order and have complied with Parts II and III of the Secretary of State's Traffic Orders (Procedure) (Scotland) Regulations 1987(c).

Citation and commencement

1. This Order may be cited as the A82 Trunk Road (Tarbet to Inverarnan) (50mph Speed Limit) Order 2015 and comes into force on .

Speed restriction

2. No person may drive any motor vehicle at a speed exceeding 50 miles per hour on the length of road specified in the Schedule to this Order.

Exemption

3. No speed restriction imposed by this Order applies to vehicles falling within regulation 3(4) of the Road Traffic Exemptions (Special Forces) (Variation and Amendment) Regulations 2011(d) when used in accordance with regulation 3(5) of those Regulations.

G EDMOND

A member of the staff of the Scottish Ministers

Buchanan House,
Glasgow

2015

(a) 1984 c.27; section 84(1) was substituted by the Road Traffic Act 1991 (c.40), section 45(2). The Scottish Ministers are the traffic authority by virtue of section 121A of the Road Traffic Regulation Act 1984 (c.27) (inserted by the New Roads and Street Works Act 1991 (c.22), ("the 1991 Act"), Schedule 8, paragraph 70 and amended by S.I. 2001/1400) as read with section 151(1) of the Roads (Scotland) Act 1984 (c.54). The functions of the Secretary of State were transferred to the Scottish Ministers by S.I. 1999/1750.

(b) Section 84(2) was substituted by the 1991 Act, Schedule 8, paragraph 61.

(c) S.I. 1987/2244.

(d) S.I. 2011/935.

SCHEDULE

Article 2

SPECIFIED LENGTH OF ROAD

That length of the A82 Dalnottar - Inverness Trunk Road from a point (at Ordnance Map coordinates 232367, 704828) at Taret, 397 metres or thereby east of the extended centreline of its junction with Still Brae, northerly, to a point (at Ordnance Map coordinates 231920, 719432) 250 metres or thereby south of the extended centreline of the access to Glen Falloch farm, near Inverarnan, a distance of 17.067 kilometres or thereby.

Drawing Number


A82 Tarbet to Inveraman/TR0/001

A82 Tarbet to Inveraman 50mph Speed Limit


That part of the A82 Dalnothtar to Inverness Trunk Road from a point 397 metres or thereby east of the extended centre line of the junction with Still Brae (232367,704828), in a northerly direction to a point 250 metres or thereby south of the extended centre line of the access to Glen Falloch Farm (231920,719432), a distance of 17,067 metres or thereby.

 50mph Speed Limit

Do not scale this drawing

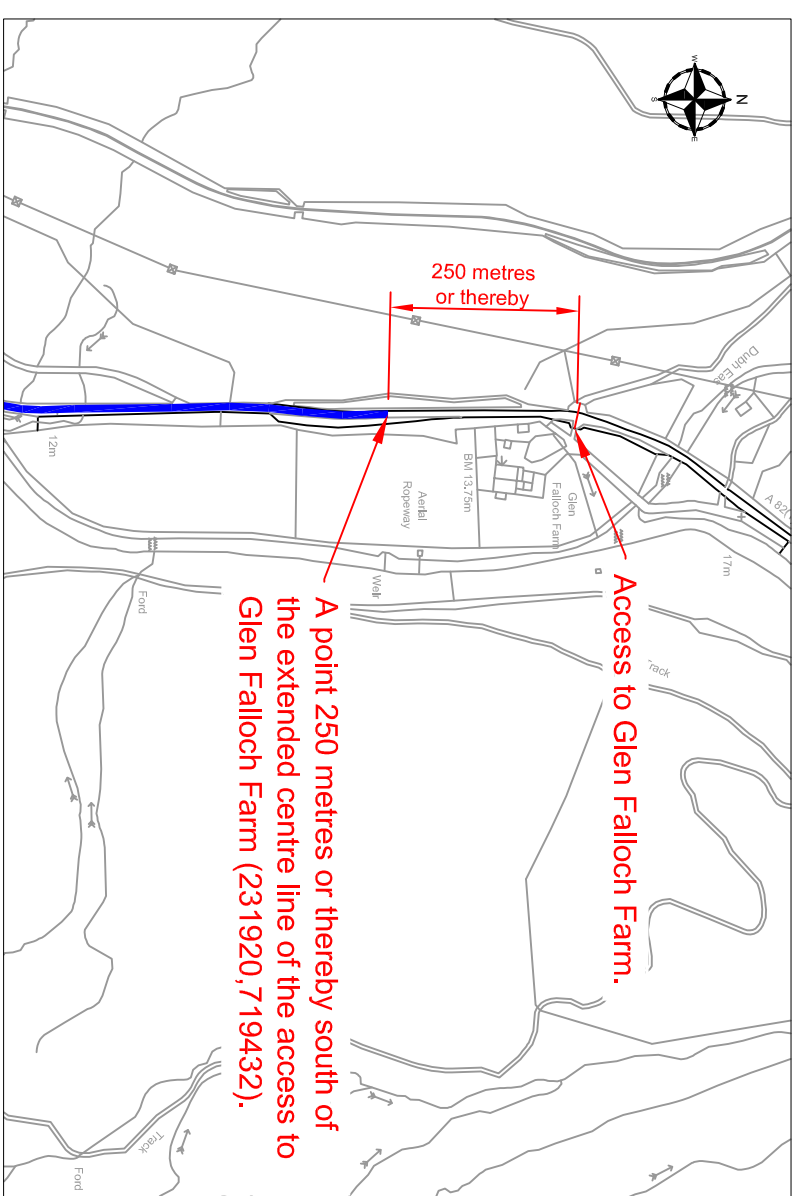

Glen Falloch - Northern Extent of 50mph Speed Limit
Scale 1:10,000

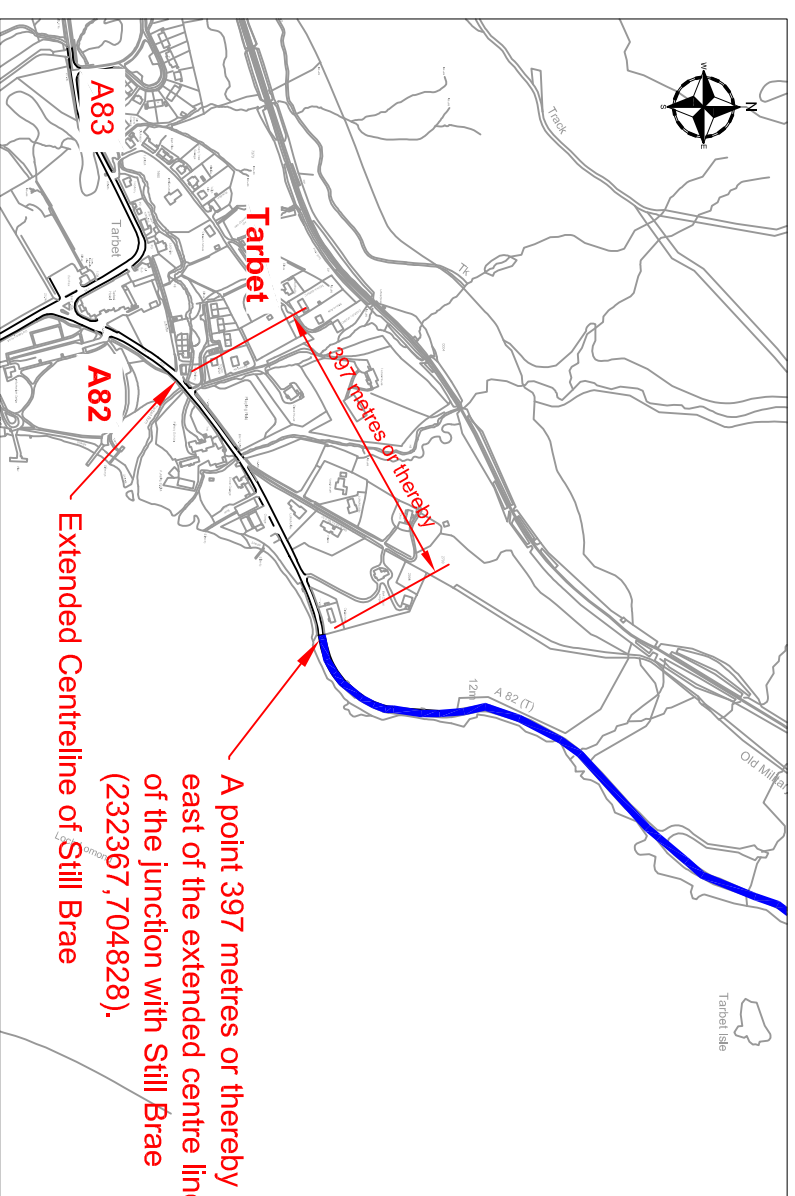

Tarbet - Southern Extent of 50mph Speed Limit
Scale 1:10,000

Project	A82 Dalnothtar - Inverness Trunk Road	
Title	A82 Trunk Road Tarbet to Inveraman (50mph Speed Limit) Order 2015	
Drawing No.	A82_Tarbet to Inveraman/TR0/001	
Scale	As Shown	
Designed	EIH	Drawn
	EIH	Checked
	JS	Approved
Date	Oct 2014	



Rev.	0	
Status	Traffic Regulation Order	

PRESS NOTICE


**THE A82 TRUNK ROAD (TARBET TO INVERARNAN) (50MPH SPEED LIMIT)
ORDER 2015**

THE SCOTTISH MINISTERS hereby give notice that they propose to make the above Order under section 84(1)(a) of the Road Traffic Regulation Act 1984 which will have the effect of imposing a 50 mph speed limit on that length of the A82 Dalnottar - Inverness Trunk Road from a point (at Ordnance Map coordinates 232367, 704828) at Tarbet, 397 metres or thereby east of the extended centreline of its junction with Still Brae, northerly, to a point (at Ordnance Map coordinates 231920, 719432) 250 metres or thereby south of the extended centreline of the access to Glen Falloch farm, near Inverarnan, a distance of 17.067 kilometres or thereby.

Full details of the proposal are contained in the Order which, together with a plan showing the length of road involved and a statement of the Scottish Ministers' reasons for proposing to make the Order, may be examined free of charge during normal business hours from 2nd July 2015 until 30th July 2015 at the offices of Transport Scotland, Buchanan House, 58 Port Dundas Road, Glasgow, G4 0HF; Crianlarich Post Office, Station Road, Crianlarich, FK20 8QN and Tarbet Post Office, Arrochar, G83 7DD.

Any person wishing to object to the proposed Order should send details of the grounds for objection in writing to the Director of Trunk Road and Bus Operations, c/o Liam McDaid, Transport Scotland, Buchanan House, 58 Port Dundas Road, Glasgow, G4 0HF quoting reference NW/A82/LMC by 30th July 2015.


A copy of the Order and this Notice will be available on the Transport Scotland website at <http://www.transportscotland.gov.uk/road/road-and-traffic-orders/north-west-traffic-orders>.



J J MORAN

A member of the staff of the Scottish Ministers

Transport Scotland
Buchanan House
58 Port Dundas Road
Glasgow
G4 0HF

 

Statement of The Scottish Ministers' Reasons for Applying a Maximum Speed Limit of 50mph on the section of the A82 Dalnottar - Inverness Trunk Road from Tarbet to Inverarnan

Following completion of the Speed Limit Review, Scottish Ministers are satisfied that a 50 mph Speed Limit be imposed on the A82 Trunk Road from Tarbet to Inverarnan to improve road safety. The 50 mph speed limit is consistent with other similar routes and is appropriate to the function and nature of the road. A copy of the Speed Limit Review can be accessed from the Transport Scotland website.