


**GENERAL NOTES**


1. ALL DIMENSIONS IN METRES UNLESS STATED OTHERWISE.

- LEGEND:**
- HYDROLOGY**
- RIVER / STREAM / LOCHS
  - SEPA FLOOD MAPPING (1:200 YEAR)
- INFRASTRUCTURE**
- RAIL TO DENNY PYLONS
  - RAIL
  - BUILDINGS
  - NMU FACILITIES (PEDESTRIAN, CYCLIST AND EQUESTRIAN ROUTES)
  - CARRIAGEWAY
  - NATURAL EARTHWORKS SLOPE
  - NATURAL EARTHWORKS CUT
  - VARIABLE EARTHWORKS
- KEY ENVIRONMENTAL CONSTRAINTS**
- ANCIENT WOODLANDS (INVENTORY)
  - BATTLEFIELD SITES
  - BIOLOGICAL SSSI
  - CAIRNGORMS NATIONAL PARK (BOUNDARY)
  - CONSERVATION AREAS
  - GEOLOGICAL CONSERVATION REVIEW SITES
  - GEOLOGICAL SSSI
  - HISTORIC GARDENS AND DESIGNED LANDSCAPES
  - LISTED BUILDINGS
  - MIXED SSSI
  - NATIONAL NATURE RESERVES
  - NATIONAL SCENIC AREAS
  - RAMSAR SITE
  - SAC (SPECIAL AREA OF CONSERVATION)
  - SCHEDULED MONUMENTS
  - SPA (SPECIAL PROTECTION AREA)
  - PEAT AREAS
  - ROCK CUTTING

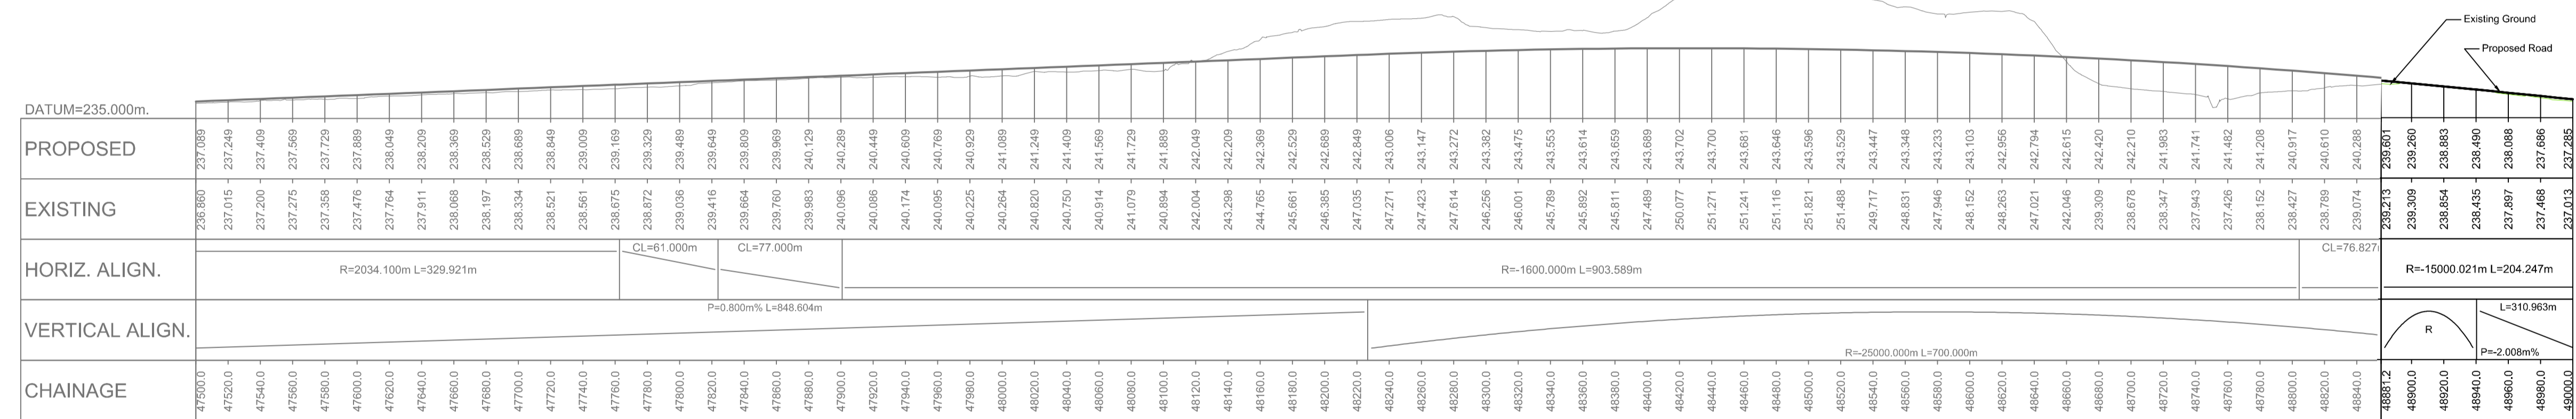

**LONG SECTION**  
SCALE 1:2500H/1:500V

**LONG SECTION - NB**  
SCALE 1:2500H/1:500V

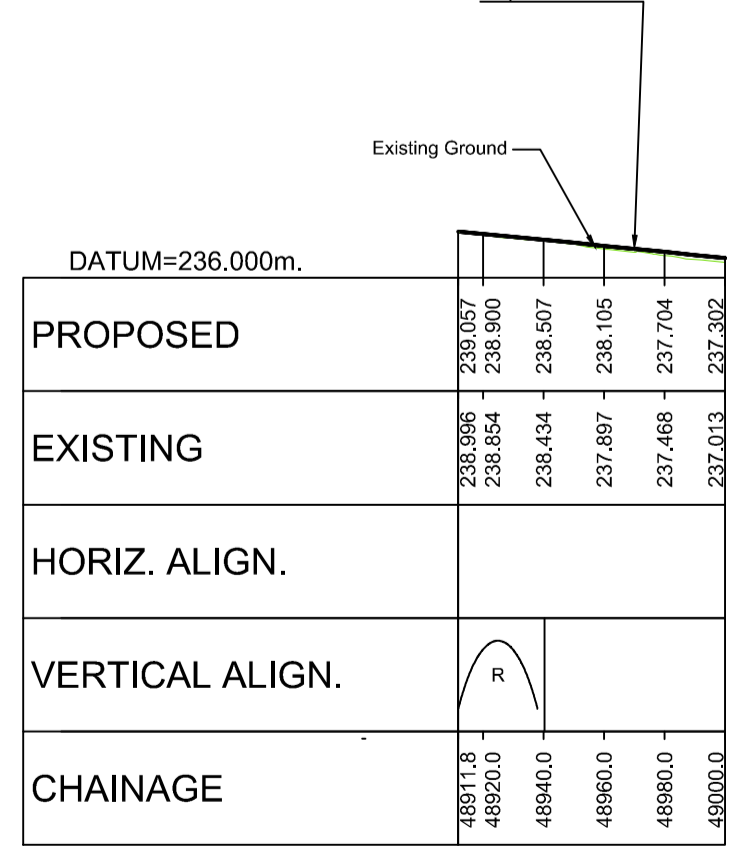

**LONG SECTION - SB**  
SCALE 1:2500H/1:500V

P01	S2	17-11-15	FIRST ISSUE	RY	RG
REV	SUIT	DATE	DESCRIPTION	BY	APP



CH2M HILL Fairhurst JV  
C/O: City Park 368 Alexandra Parade Glasgow G31 3AU  
Tel +44 (0)141 552 2000 Fax +44 (0)141 552 2525



**PROJECT 09**  
**CRUBENMORE TO KIN CRAIG**  
**MAINLINE DMRB - ALIGNMENT**  
**SECTION 4 OPTION 4D**

DESIGN:	DRAWN:	CHK:	APP:
A Campbell	R Young	B Okunfolami	R Gray


1:2500 at A1

DATE:	27/10/15
PROJ:	97318
DWG:	A9P09-CFJ-HML-1_ML488_ML-DR-RD-0001
SHEET:	1 of 4
REVISION:	P01
SUITABILITY:	S2

Reproduced by permission of Ordnance Survey on behalf of Her Majesty's Stationery Office. © Crown copyright and database right 2015. All rights reserved. Ordnance Survey Licence Number: 100046668.

A9P09-CFJ-HML-1\_ML488\_ML-SK-RD-0001.dwg




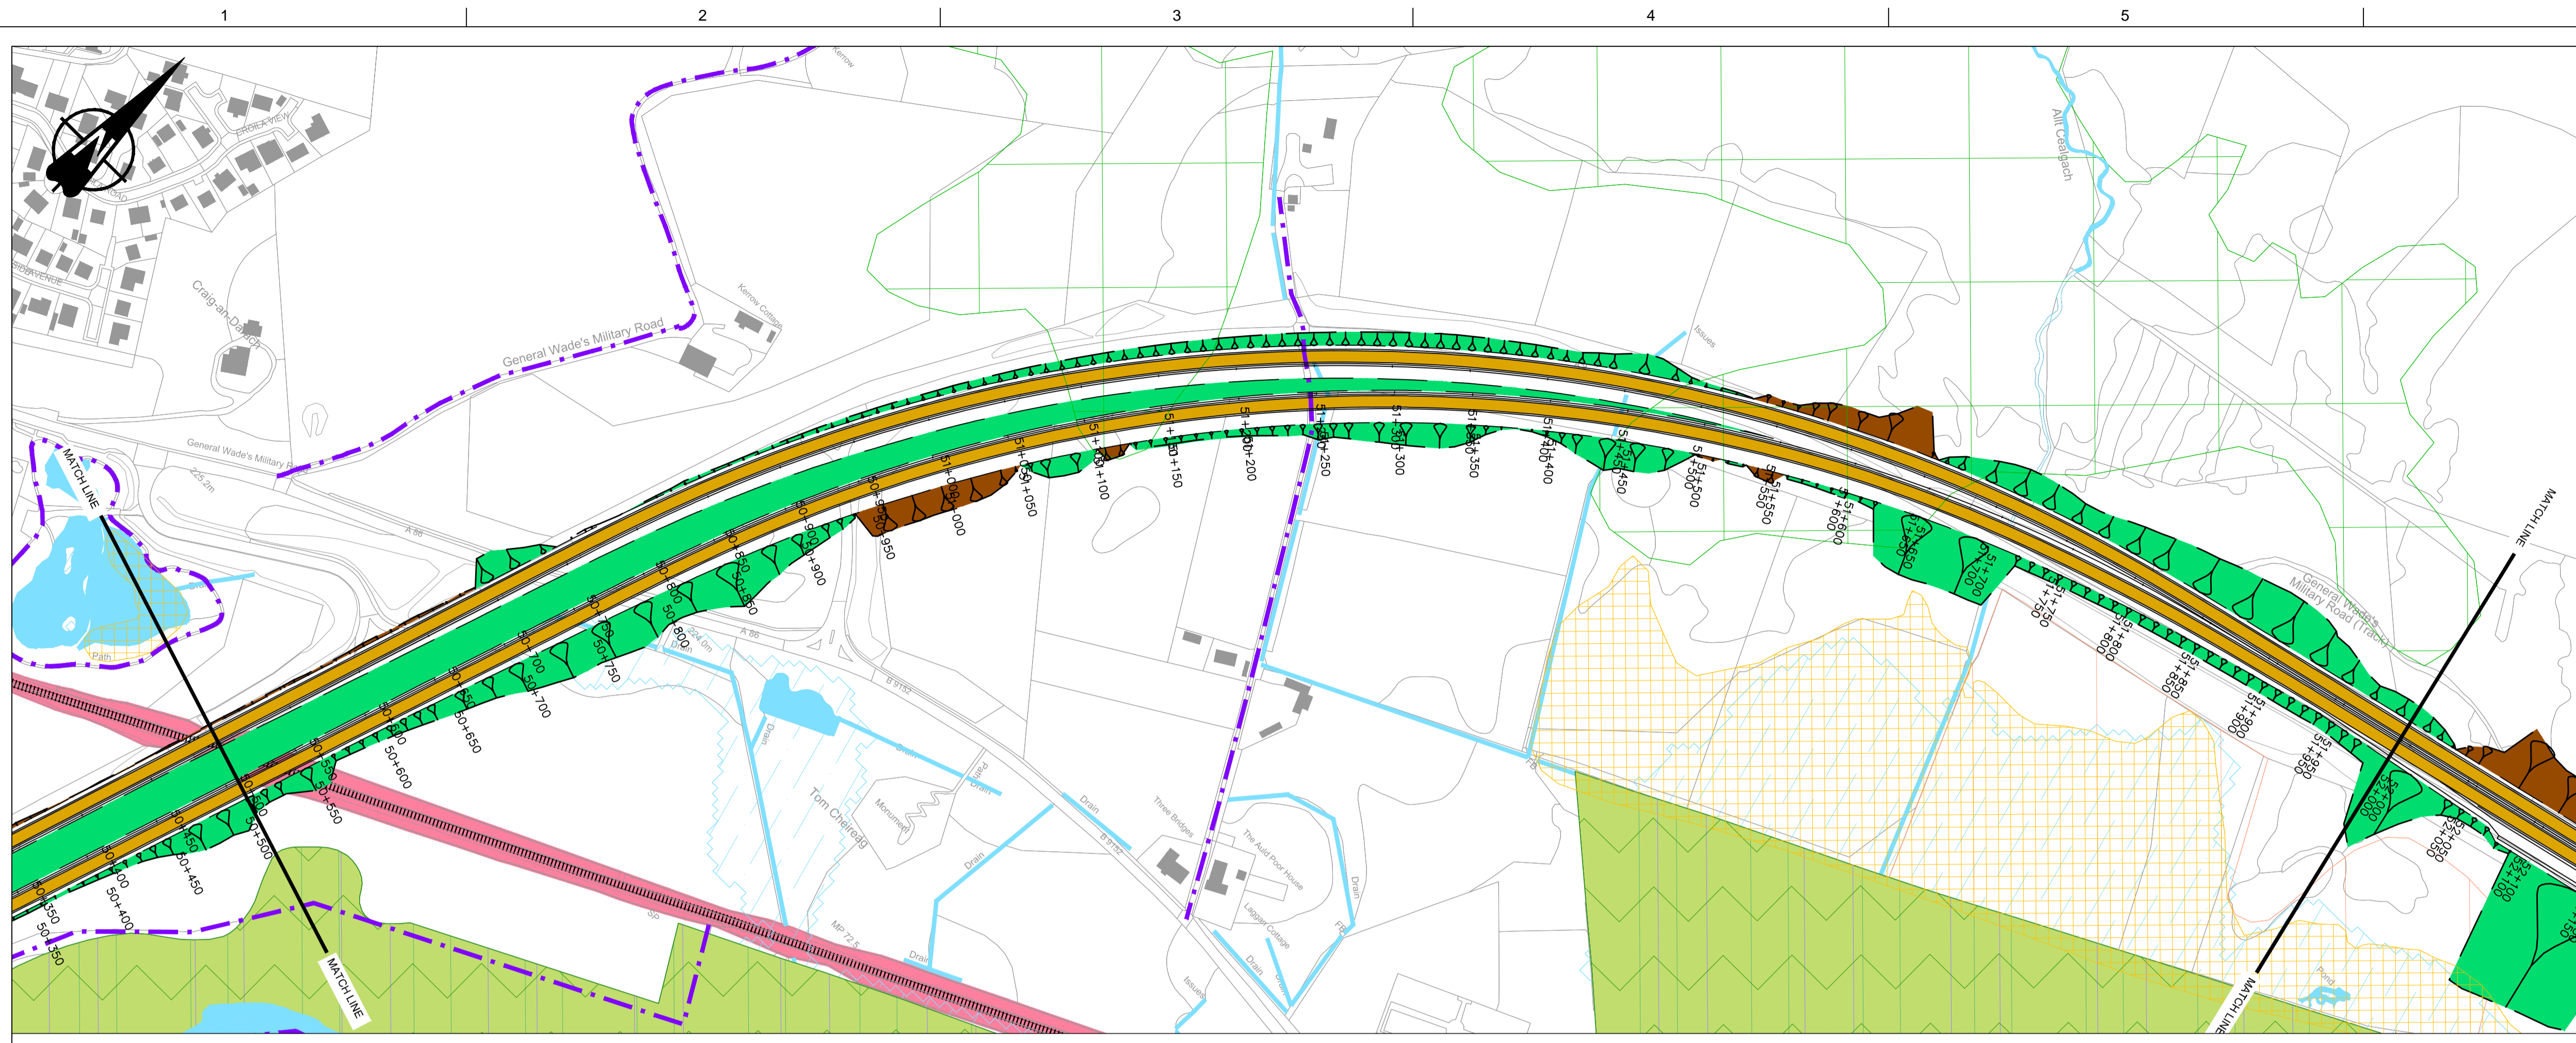


**GENERAL NOTES**

1. ALL DIMENSIONS IN METRES UNLESS STATED OTHERWISE.

- LEGEND:**
- HYDROLOGY**
- RIVER / STREAM / LOCHS
  - SEPA FLOOD MAPPING (1:200 YEAR)
- INFRASTRUCTURE**
- BEAULTY TO DENNY PYLONS
  - RAIL
  - BUILDINGS
  - NMU FACILITIES (PEDESTRIAN, CYCLIST AND EQUESTRIAN ROUTES)
  - CARRIAGEWAY
  - NATURAL EARTHWORKS SLOPE
  - NATURAL EARTHWORKS CUT
  - VARIABLE EARTHWORKS
- KEY ENVIRONMENTAL CONSTRAINTS**
- ANCIENT WOODLANDS (INVENTORY)
  - BATTLEFIELD SITES
  - BIOLOGICAL SSSI
  - CAIRNGORMS NATIONAL PARK (BOUNDARY)
  - CONSERVATION AREAS
  - GEOLOGICAL CONSERVATION REVIEW SITES
  - GEOLOGICAL SSSI
  - HISTORIC GARDENS AND DESIGNED LANDSCAPES
  - LISTED BUILDINGS
  - MIXED SSSI
  - NATIONAL NATURE RESERVES
  - NATIONAL SCENIC AREAS
  - RAMSAR SITE
  - SAC (SPECIAL AREA OF CONSERVATION)
  - SCHEDULED MONUMENTS
  - SPA (SPECIAL PROTECTION AREA)
  - PEAT AREAS
  - ROCK CUTTING

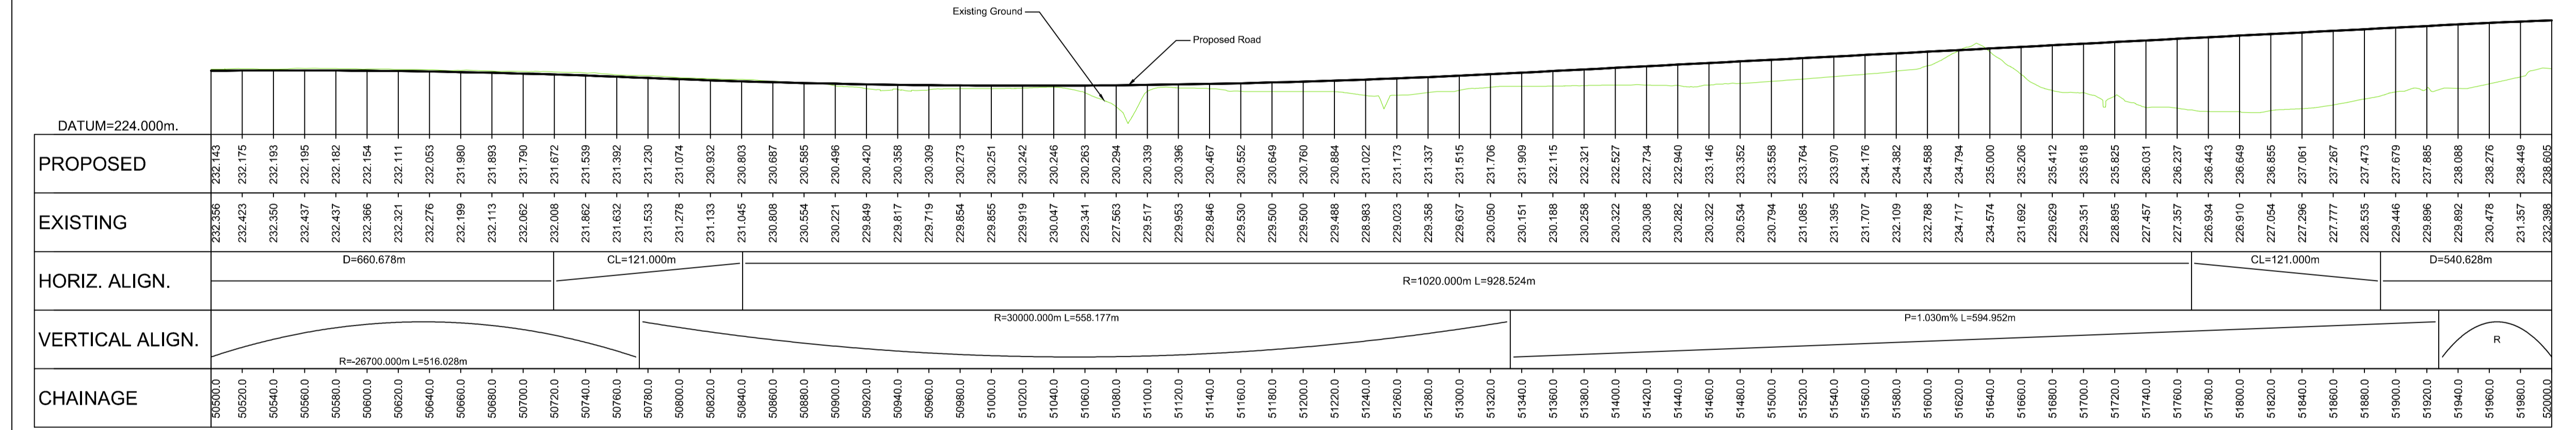

**LONG SECTION - NB**  
SCALE 1:2500H/1:500V

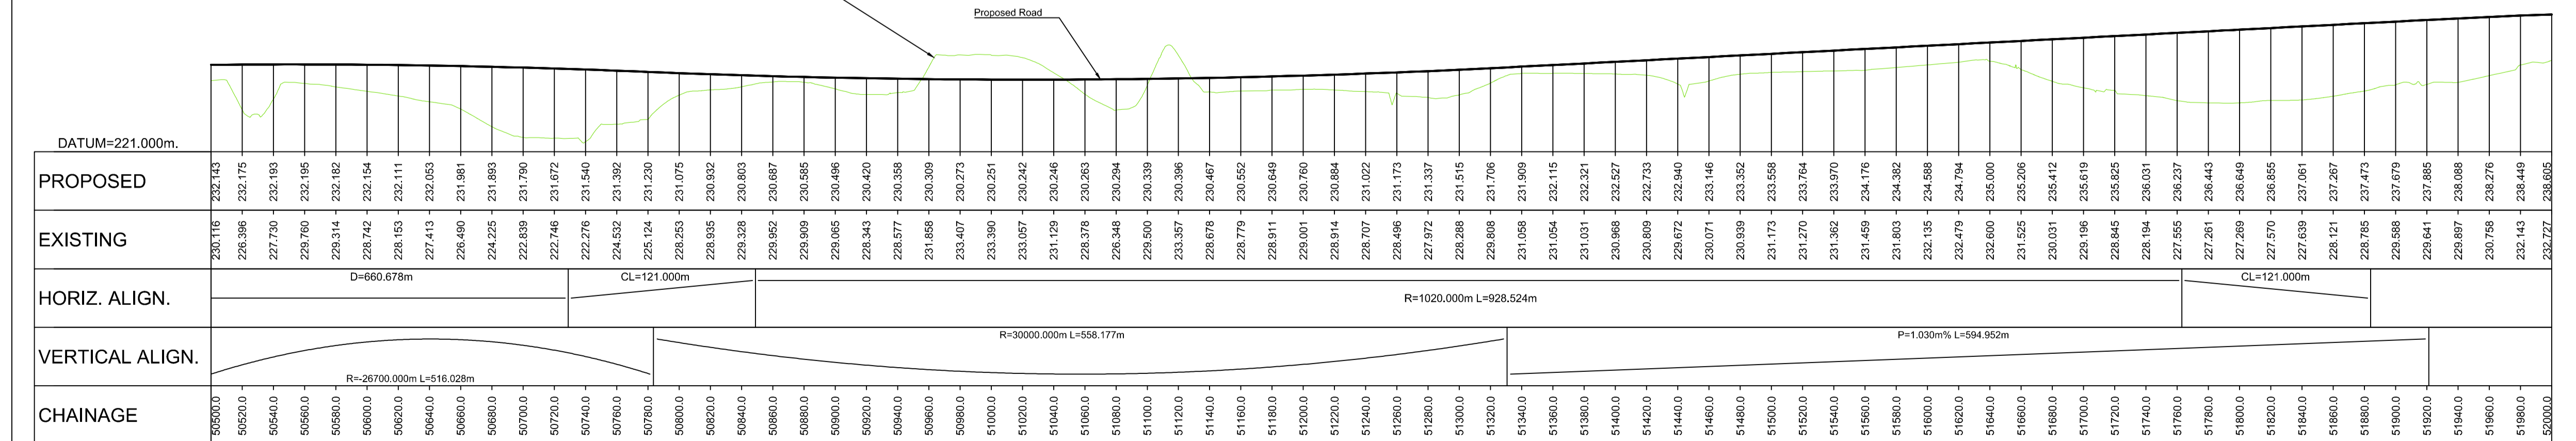

**LONG SECTION - SB**  
SCALE 1:2500H/1:500V

P01	S2	17-11-15	FIRST ISSUE	RY	RG
REV	SUIT	DATE	DESCRIPTION	BY	APP

**ch2m FAIRHURST**  
CH2M HILL Fairhurst JV  
C/O: City Park 368 Alexandra Parade Glasgow G31 3AU  
Tel +44 (0)141 552 2000 Fax +44 (0)141 552 2525

**TRANSPORT SCOTLAND**  
**A9 DUALING**  
Crubennore to Kinross

**PROJECT 09**  
**CRUBENMORE TO KINRAIG**  
**MAINLINE DMRB - ALIGNMENT**  
**SECTION 4 OPTION 4D**


DESIGN:	DRAWN:	CHK:	APP:
A Campbell	R Young	B Okunfolami	R Gray

1:2500 at A1

DATE:	27/10/15
PROJ:	97318
DWG:	A9P09-CFJ-HML-1_ML488_ML-DR-RD-0003
SHEET:	3 of 4
REVISION:	P01
SUITABILITY:	S2

Reproduced by permission of Ordnance Survey on behalf of Her Majesty's Stationery Office, © Crown copyright and database right 2015. All rights reserved. Ordnance Survey Licence Number: 100046668.


ASP09-CFJ-HML-1\_ML488\_ML-SK-RD-0003.dwg

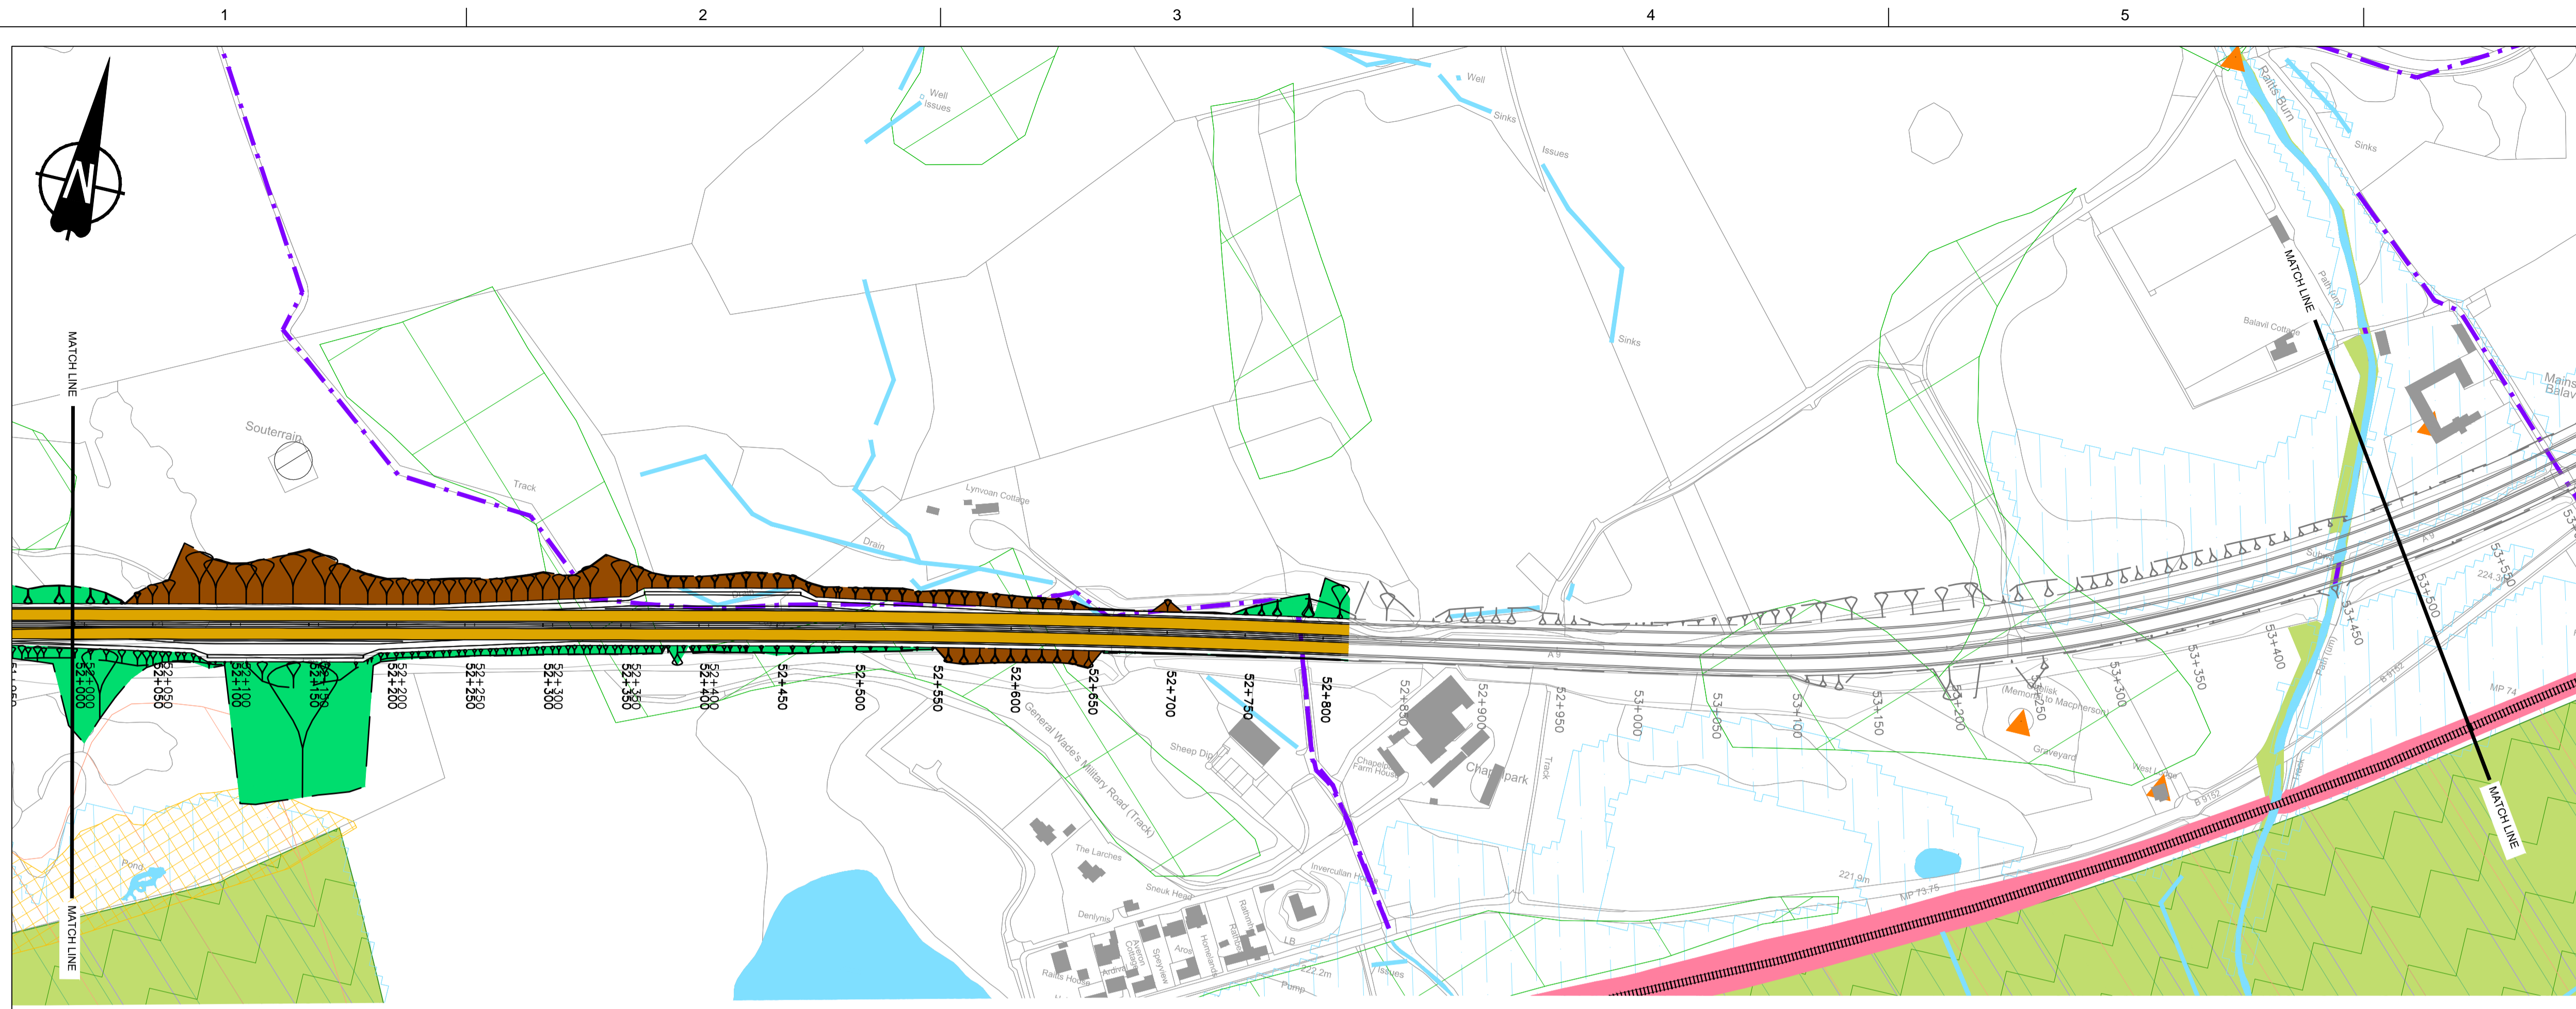


**GENERAL NOTES**

1. ALL DIMENSIONS IN METRES UNLESS STATED OTHERWISE.

- LEGEND:**
- HYDROLOGY**
- RIVER / STREAM / LOCHS
  - SEPA FLOOD MAPPING (1:200 YEAR)
- INFRASTRUCTURE**
- BEALY TO DENNY PYLONS
  - RAIL
  - BUILDINGS
  - NMU FACILITIES (PEDESTRIAN, CYCLIST AND EQUESTRIAN ROUTES)
  - CARRIAGEWAY
  - NATURAL EARTHWORKS SLOPE
  - NATURAL EARTHWORKS CUT
  - VARIABLE EARTHWORKS
- KEY ENVIRONMENTAL CONSTRAINTS**
- ANCIENT WOODLANDS (INVENTORY)
  - BATTLEFIELD SITES
  - BIOLOGICAL SSSI
  - CAIRNGORMS NATIONAL PARK (BOUNDARY)
  - CONSERVATION AREAS
  - GEOLOGICAL CONSERVATION REVIEW SITES
  - GEOLOGICAL SSSI
  - HISTORIC GARDENS AND DESIGNED LANDSCAPES
  - LISTED BUILDINGS
  - MIXED SSSI
  - NATIONAL NATURE RESERVES
  - NATIONAL SCENIC AREAS
  - RAMSAR SITE
  - SAC (SPECIAL AREA OF CONSERVATION)
  - SCHEDULED MONUMENTS
  - SPA (SPECIAL PROTECTION AREA)
  - PEAT AREAS
  - ROCK CUTTING

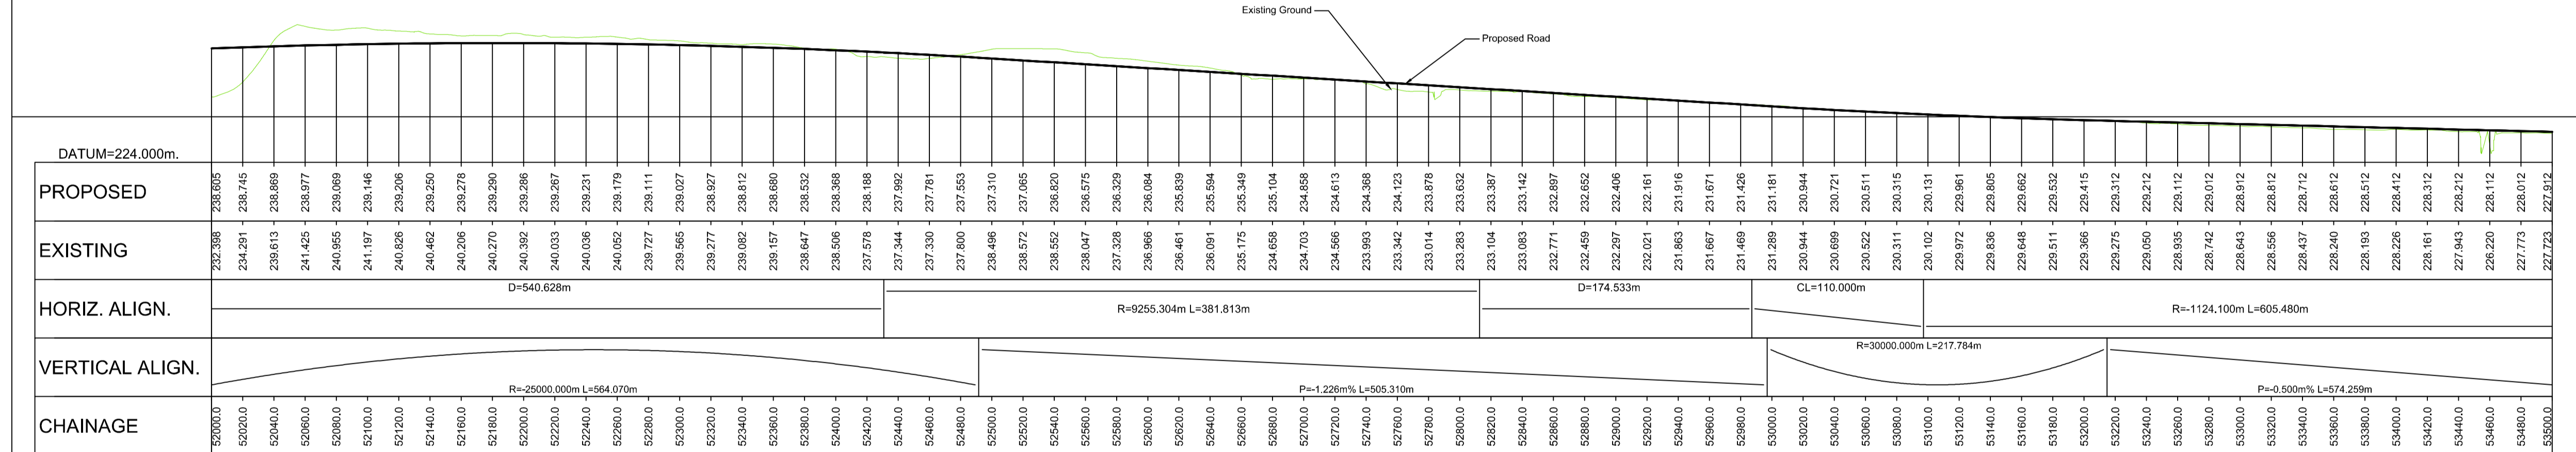

**LONG SECTION - NB**  
SCALE 1:2500H/1:500V

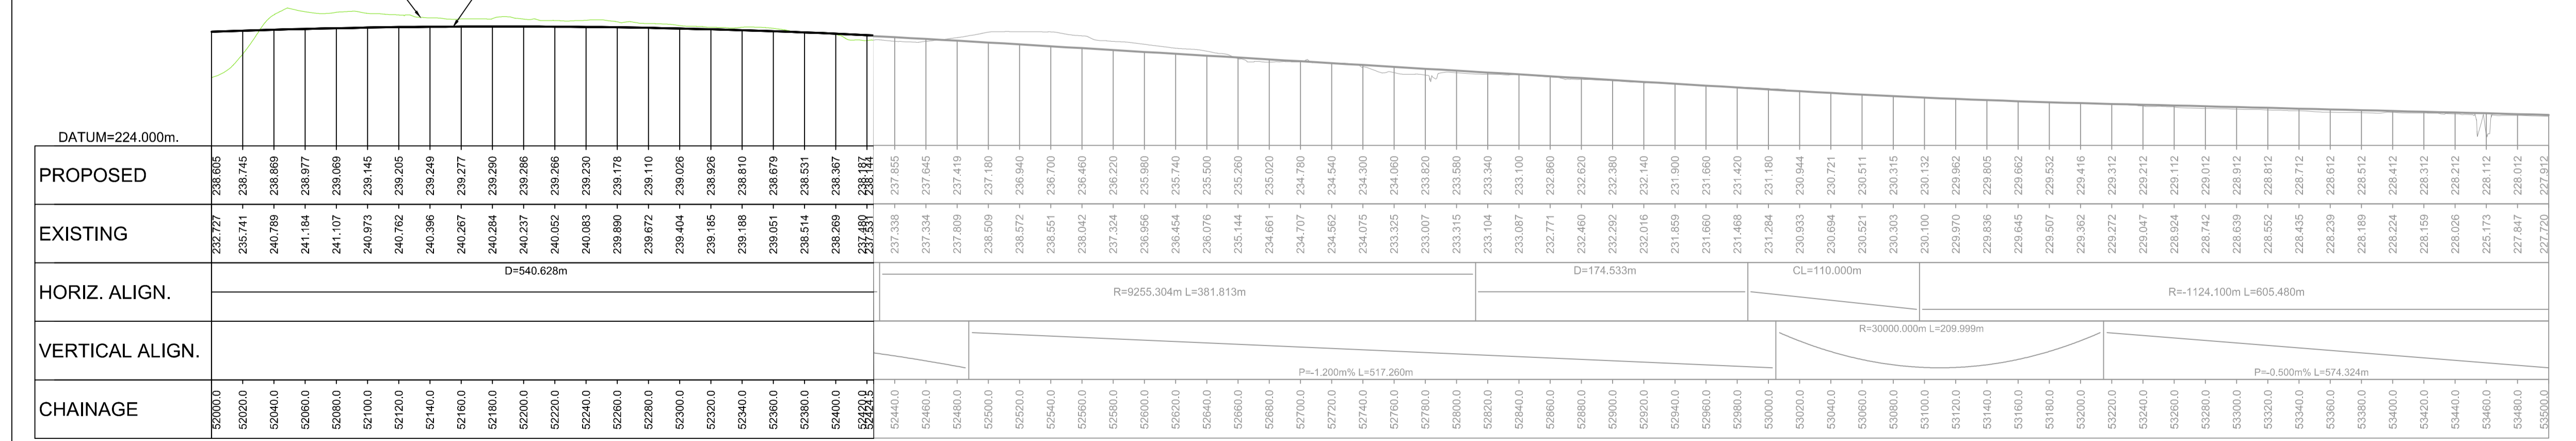

**LONG SECTION - SB**  
SCALE 1:2500H/1:500V

**LONG SECTION**  
SCALE 1:2500H/1:500V

REV	SUIT	DATE	DESCRIPTION	BY	APP
P01	S2	17-11-15	FIRST ISSUE	RY	RG

**ch2m FAIRHURST**  
CH2M HILL Fairhurst JV  
C/O: City Park 368 Alexandra Parade Glasgow G31 3AU  
Tel +44 (0)141 552 2000 Fax +44 (0)141 552 2525



**PROJECT 09**  
**CRUBENMORE TO KIN CRAIG**  
**MAINLINE DMRB - ALIGNMENT**  
**SECTION 4 OPTION 4D**

DESIGN:	DRAWN:	CHK:	APP:
A Campbell	R Young	B Okunfolami	R Gray

1:2500 at A1

DATE:	27/10/15
PROJ:	97318
DWG:	A9P09-CFJ-HML-1_ML488_ML-DR-RD-0004
SHEET:	4 of 4
REVISION:	P01
SUITABILITY:	S2

Reproduced by permission of Ordnance Survey on behalf of Her Majesty's Stationery Office, © Crown copyright and database right 2015. All rights reserved. Ordnance Survey Licence Number: 100046668.

A9P09-CFJ-HML-1\_ML488\_ML-SK-RD-0004.dwg