


THE SCOTTISH PARLIAMENT  
FORTH CROSSING BILL

Notes

1. This plan is to be reviewed in conjunction with Sheet No. W16.

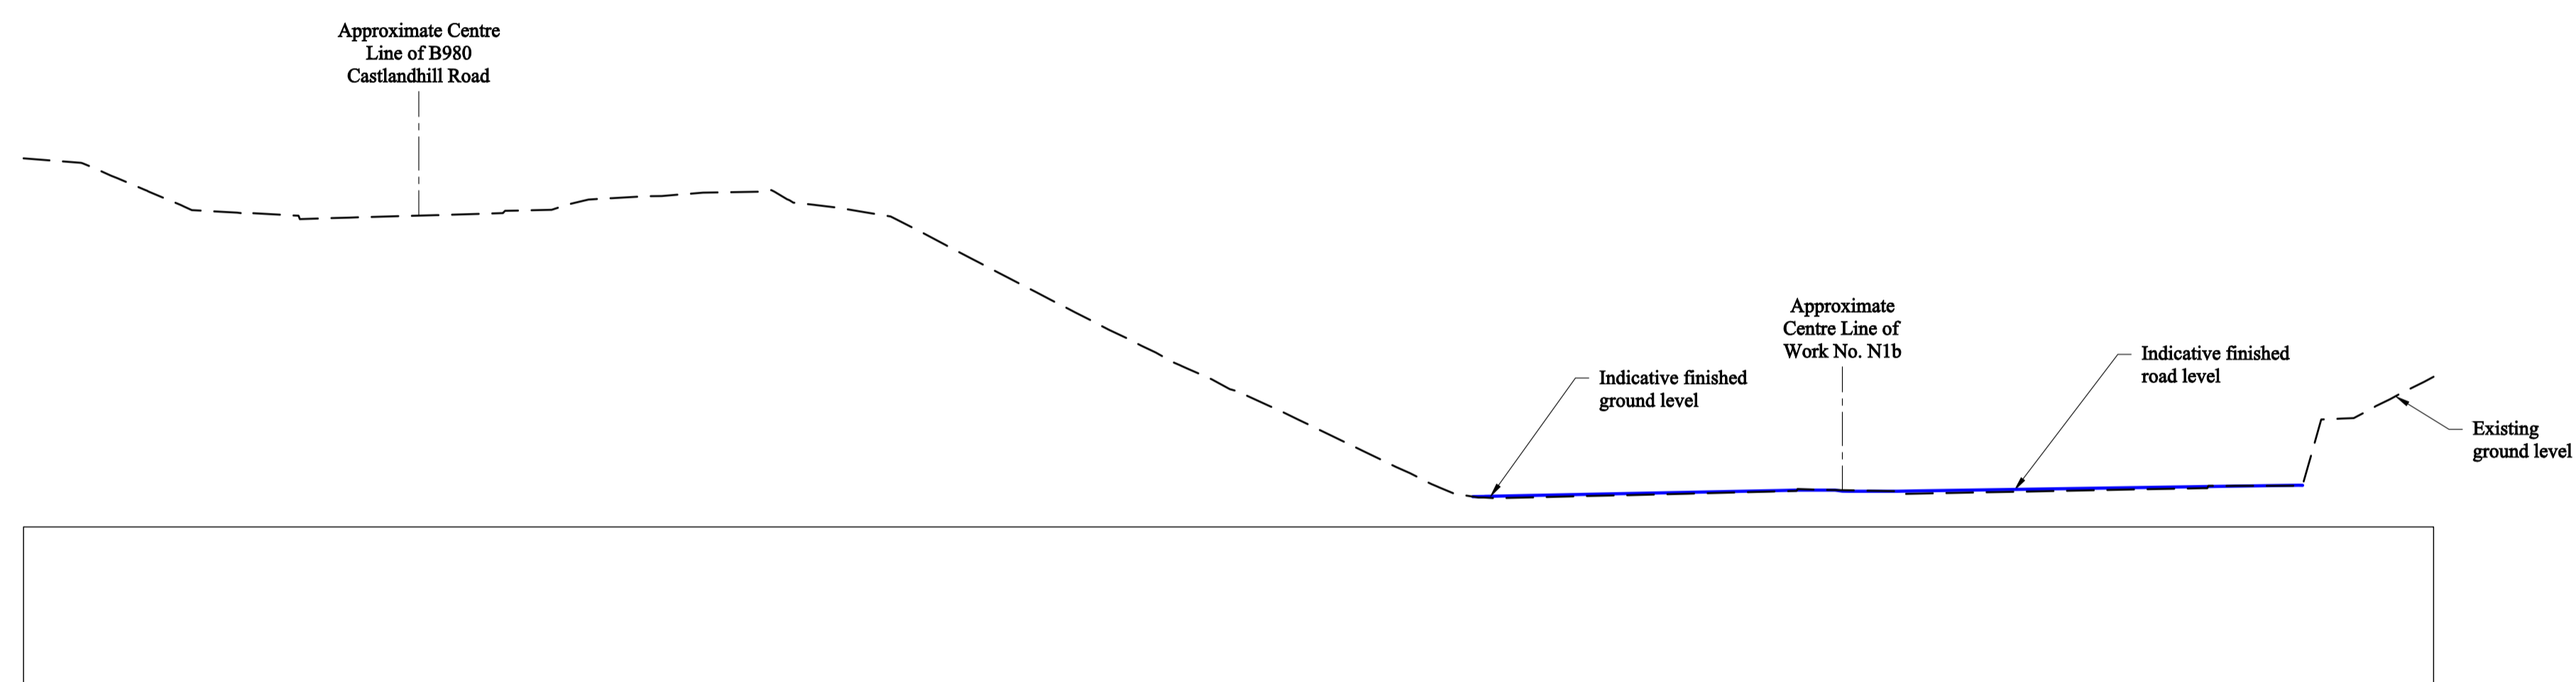

Indicative Cross-section X16A - X16A  
Scale 1/250

Key Plan

