




# **APPENDIX A1**

## **ALTERNATIVES CONSIDERED PREVIOUSLY**




Location Plan  
Scale: 1/50,000

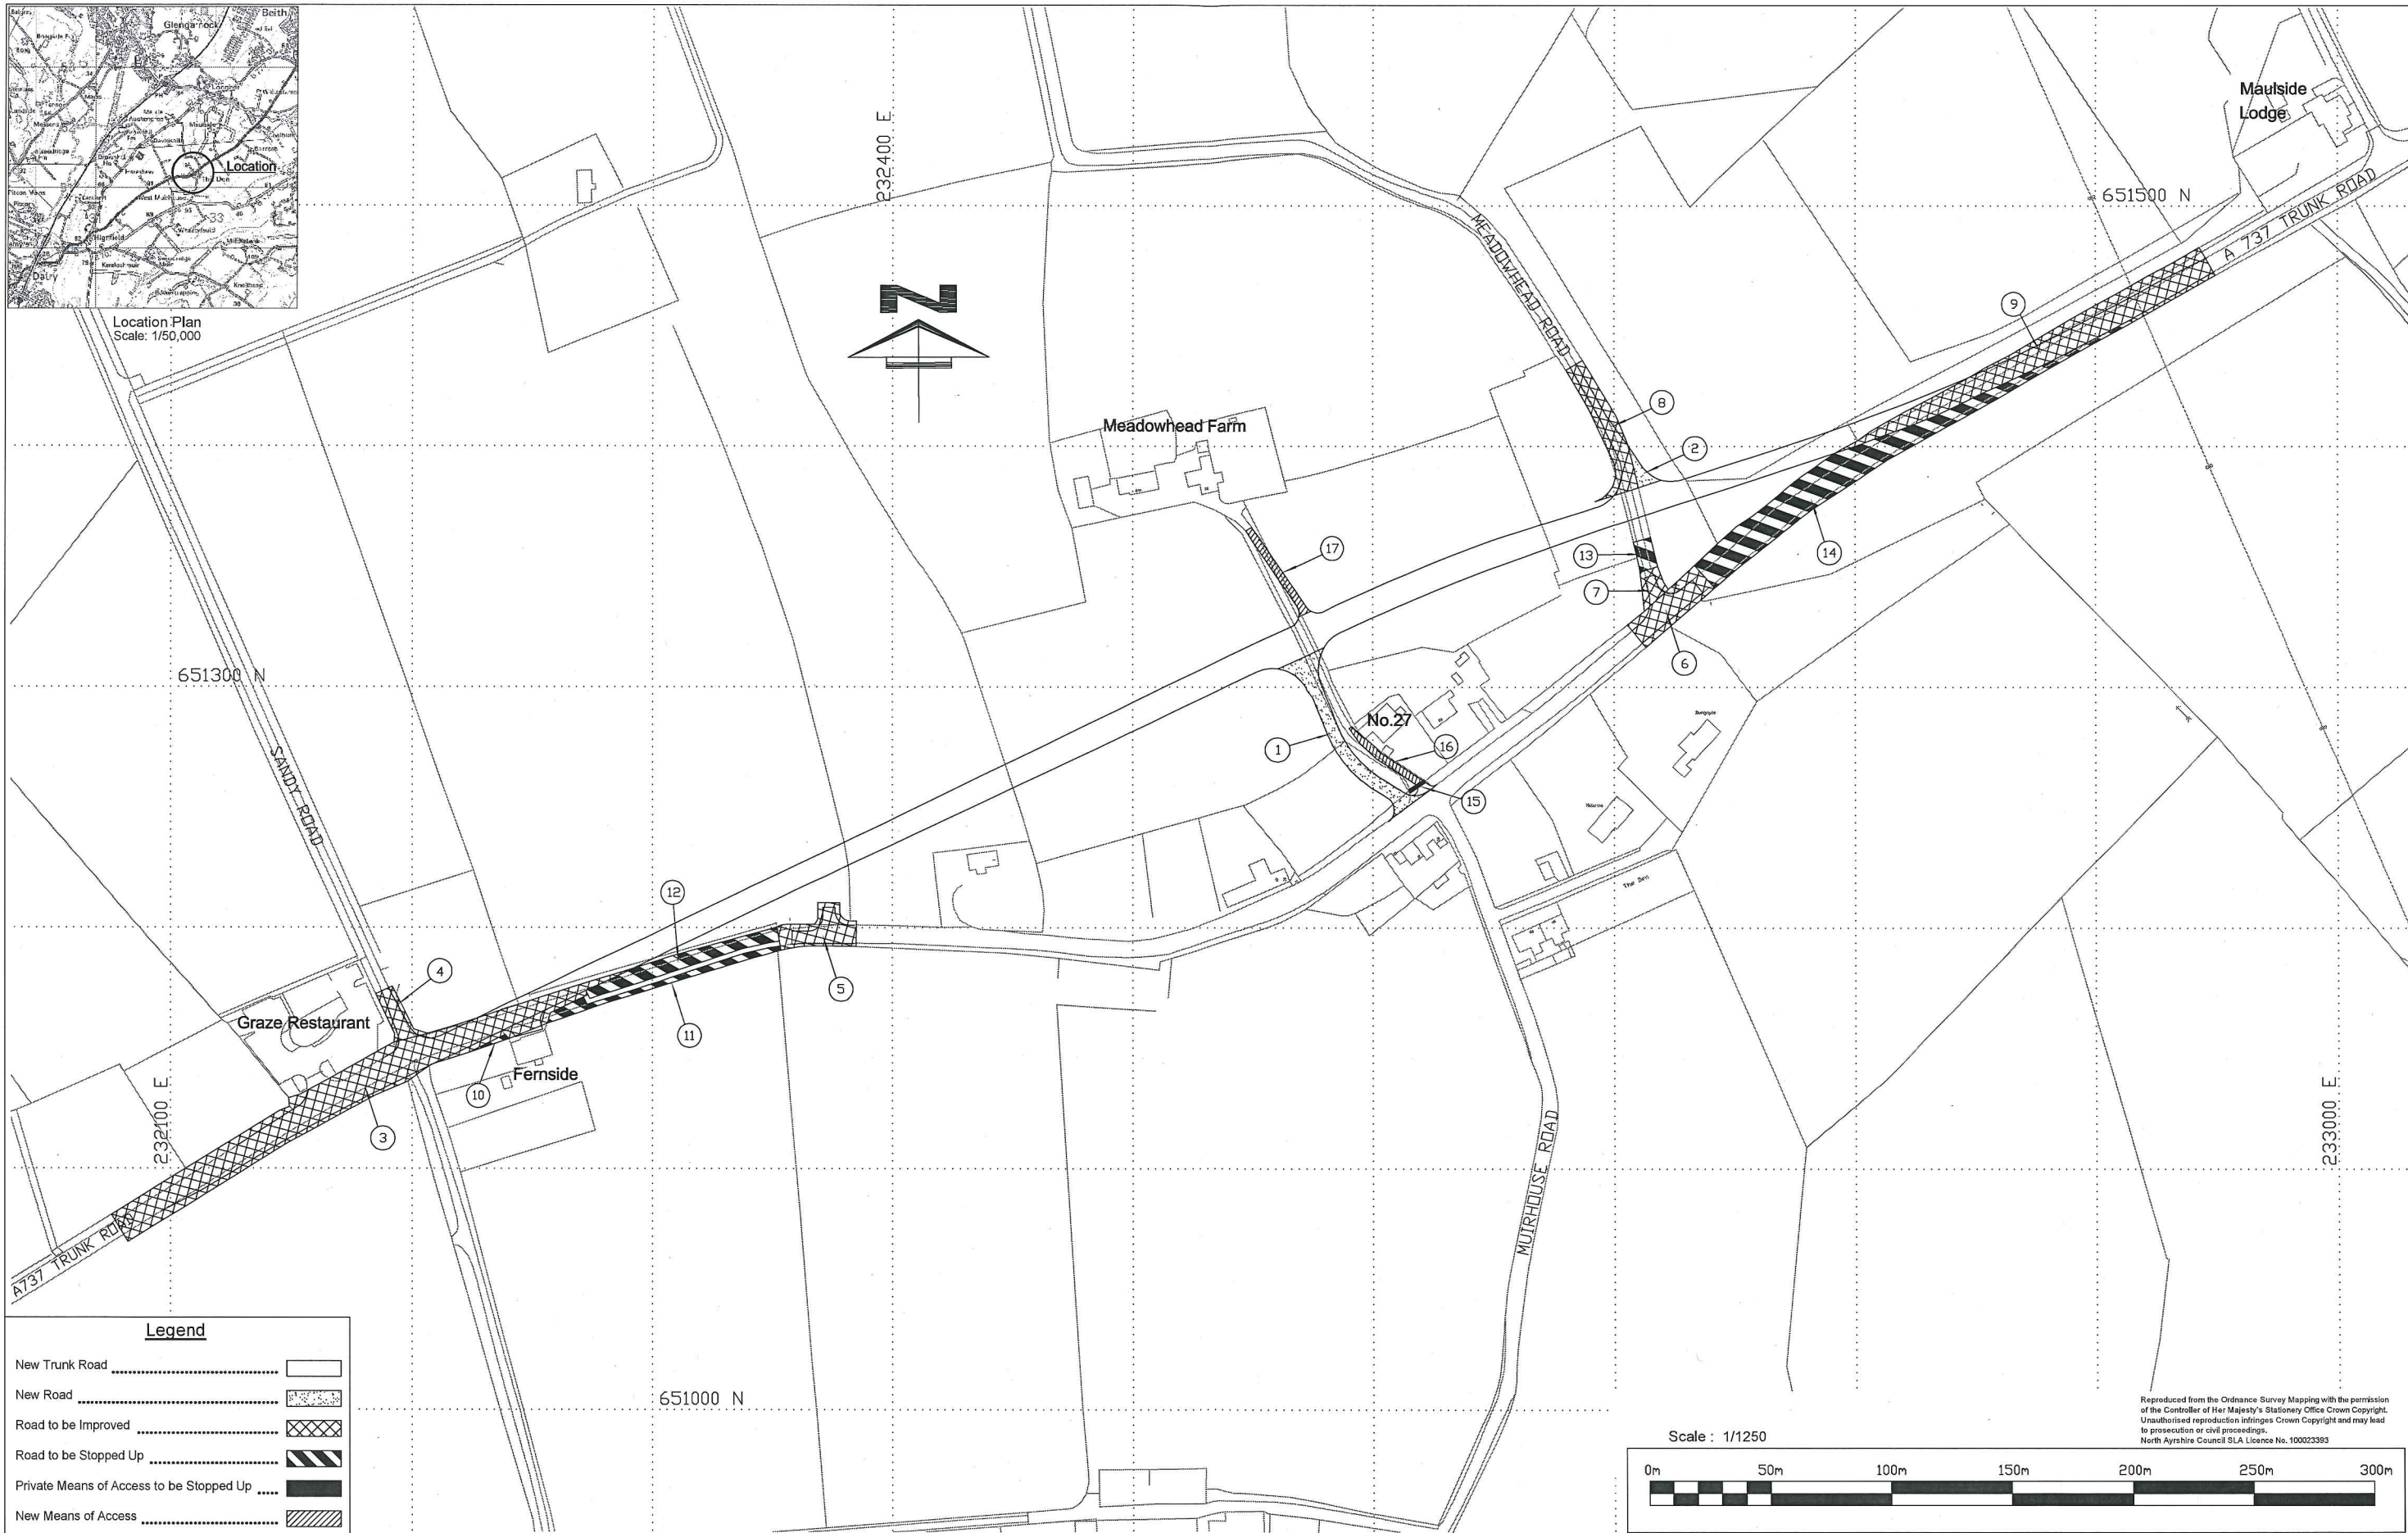

**Legend**

- New Trunk Road ..... [Symbol]
- New Road ..... [Symbol]
- Road to be Improved ..... [Symbol]
- Road to be Stopped Up ..... [Symbol]
- Private Means of Access to be Stopped Up ..... [Symbol]
- New Means of Access ..... [Symbol]

Scale : 1/1250

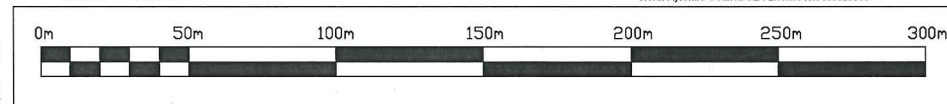

Reproduced from the Ordnance Survey Mapping with the permission of the Controller of Her Majesty's Stationary Office Crown Copyright. Unauthorised reproduction infringes Crown Copyright and may lead to prosecution or civil proceedings. North Ayrshire Council SLA Licence No. 100023393



**NOTE**

These plans do not represent the widths or levels of the proposed roads, or the land to be occupied by them.


**THE A737 TRUNK ROAD  
(RE-ALIGNMENT AT THE DEN, DALRY)  
(SIDE ROADS) ORDER 200[ ]**

SCALE : Plan 1 : 1250

PLAN No. UM/NSW/D/I/??

DATE 01/07/2008

VERSION 4

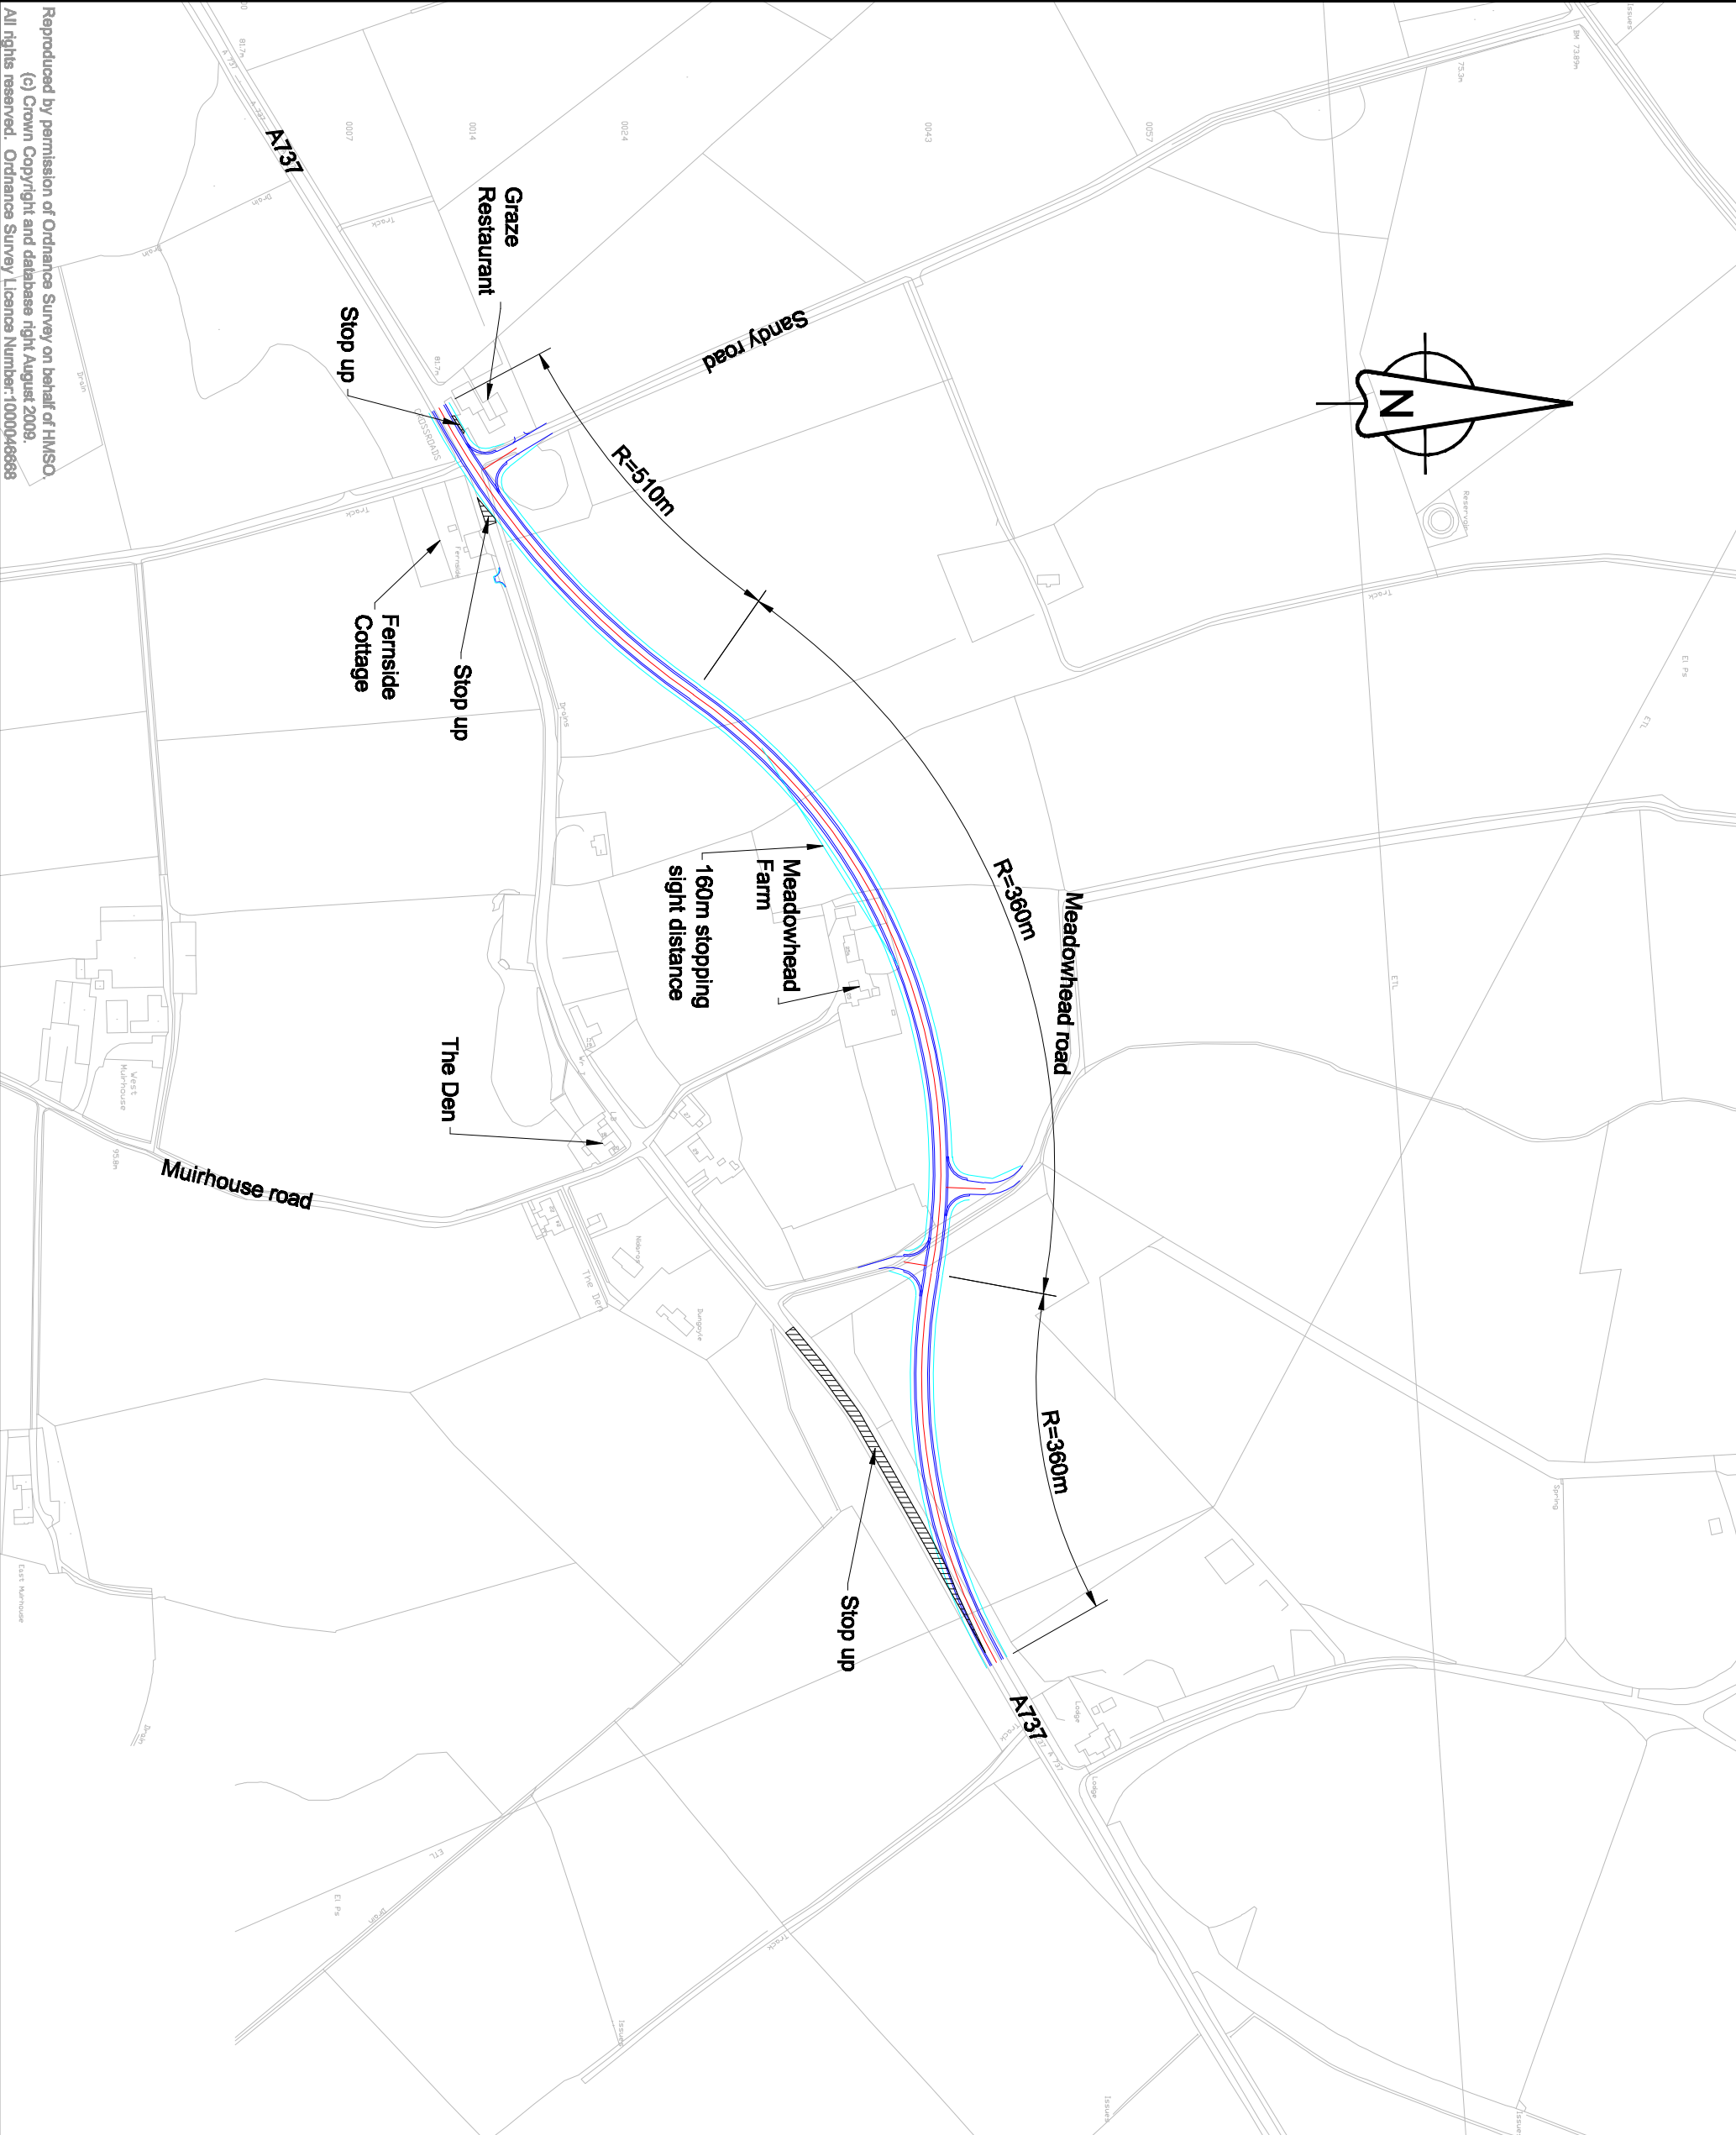



Reproduced by permission of Ordnance Survey on behalf of HMSO.  
 (c) Crown Copyright and database right August 2009.  
 All rights reserved. Ordnance Survey Licence Number: 1000046868


Rev	Revision details	Chkd	Appd	Date



Drawn: .	Preliminary
Design: .	For comment
Chkd: .	For tender
Appd: .	For construction
Date: .	As constituted
	Other

	
<b>Client</b>	
	
<b>Project Name</b> <b>A737 The Den</b> <b>Daly</b>	
<b>Drawing Title</b> <b>Option 2</b>	
Original Drawing Size : A3	Scale : As Shown
Drawing No	Dimensions : -
<b>TEXT</b>	<b>Rev</b> <b>P0</b>

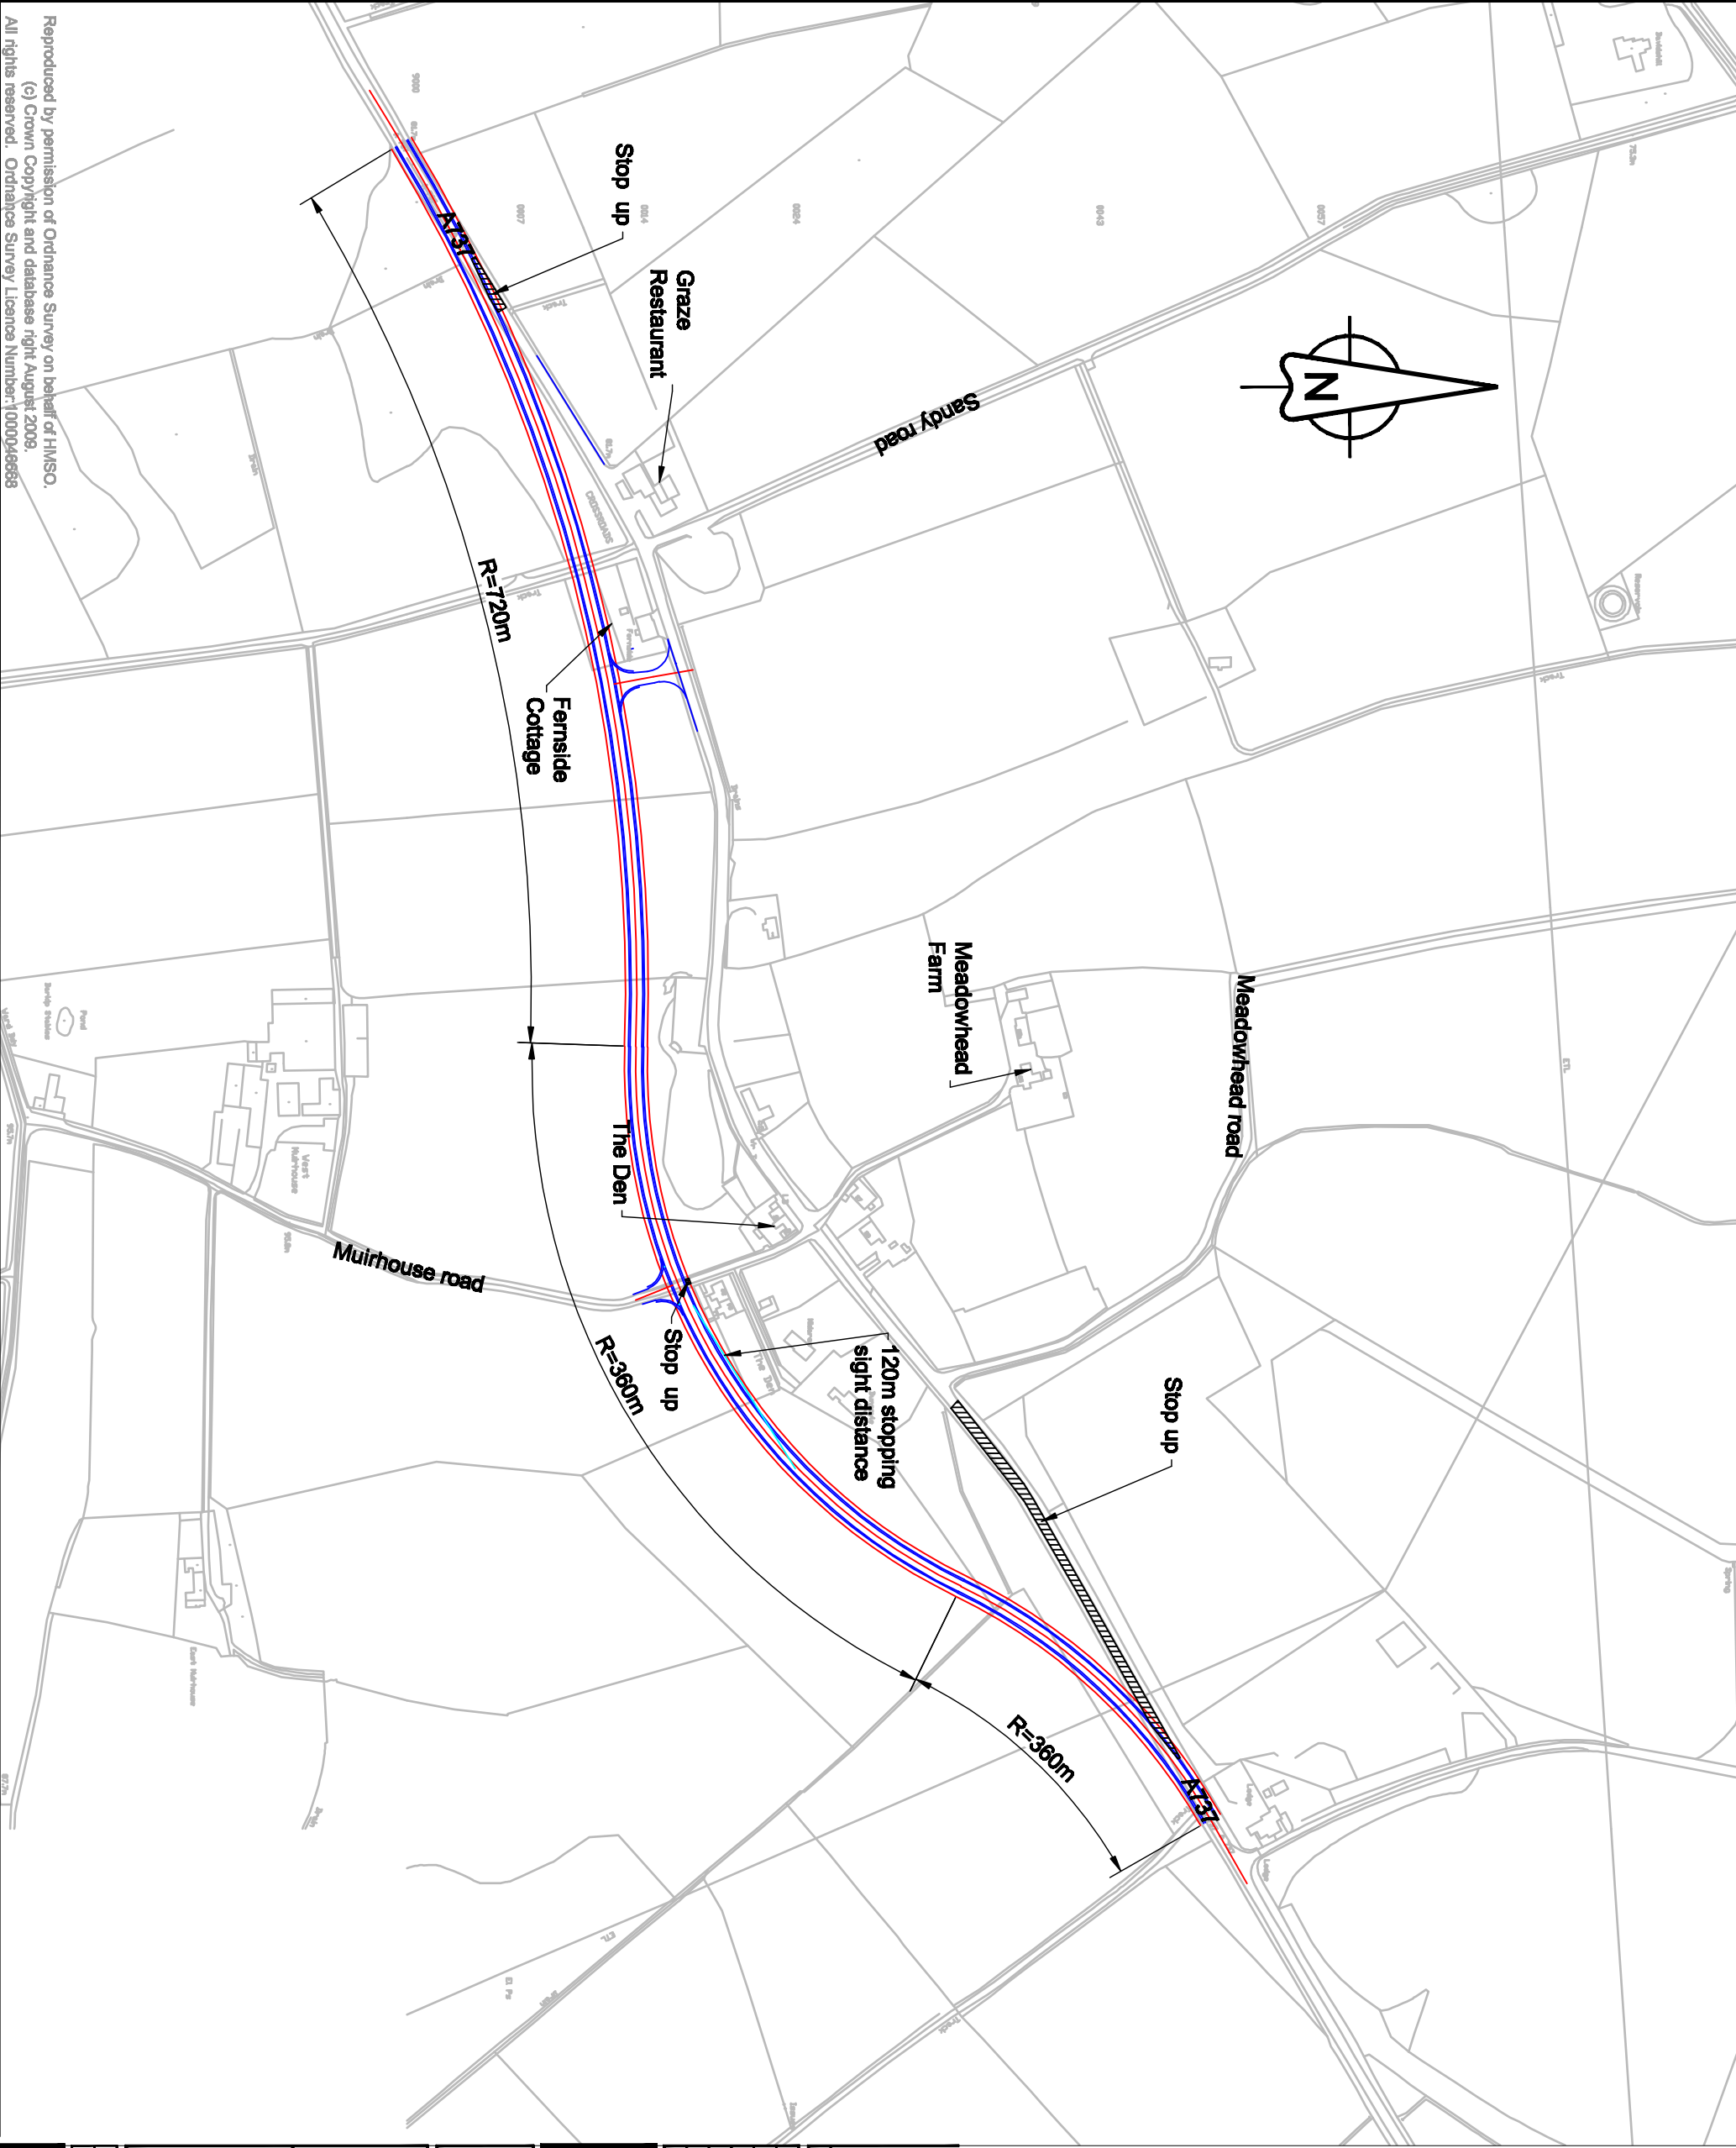

Reproduced by permission of Ordnance Survey on behalf of HMSO.  
 (c) Crown Copyright and database right August 2009.  
 All rights reserved. Ordnance Survey Licence Number: 1000046688

	
Client	
	
Project Name	
A737 The Den	
Dalry	
Drawing Title	
Option 3	
Original Drawing Size : A3	
Scale : As Shown	
Dimensions : -	
Drawing No	
TEXT	
Rev	
P0	

Rev	Revision details	Chkd	Appd	Date
Drawn: .	Preliminary			
Design: .	For comment			
Chkd: .	For tender			
Appd: .	For construction			
Date: .	As constructed			
	Other			