

- Legend**
- Proposed scheme (DMRB Stage 3 design)
  - SuDS
  - Study area
  - Air quality monitoring sites for Pitlochry to Killiecrankie

Rev.	Rev. Date	Purpose of revision	Orig/Dwn	Check'd	Rev'd	Apprv'd
0	DEC 2017	ES Publication	EM	SG	MC	AJG

**JACOBS**  
 95 Bothwell Street, Glasgow, G2 7HX, UK.  
 Tel: +44(0)141 243 8000  
 www.jacobs.com

Client  
  
 TRANSPORT SCOTLAND  
 COIMHIGHEAL ALBA


Project  
  
**A9**  
 DUALLING  
 PERTH TO INVERNESS  
 Pitlochry to Killiecrankie

Drawing title



**Environmental Statement  
 Air Quality Monitoring Sites**

Sheet 1 of 3

Drawing Status	FINAL		
Scale	1:10,000	@ A3	DO NOT SCALE
Jacobs No.	B2140004		
BIM No.			
Drawing number	Figure 16.3a		Rev 0

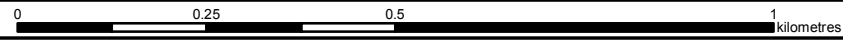



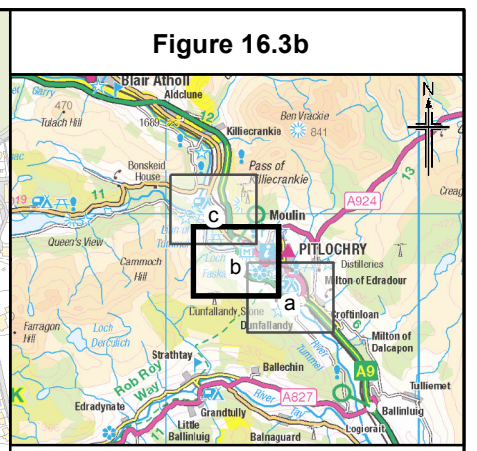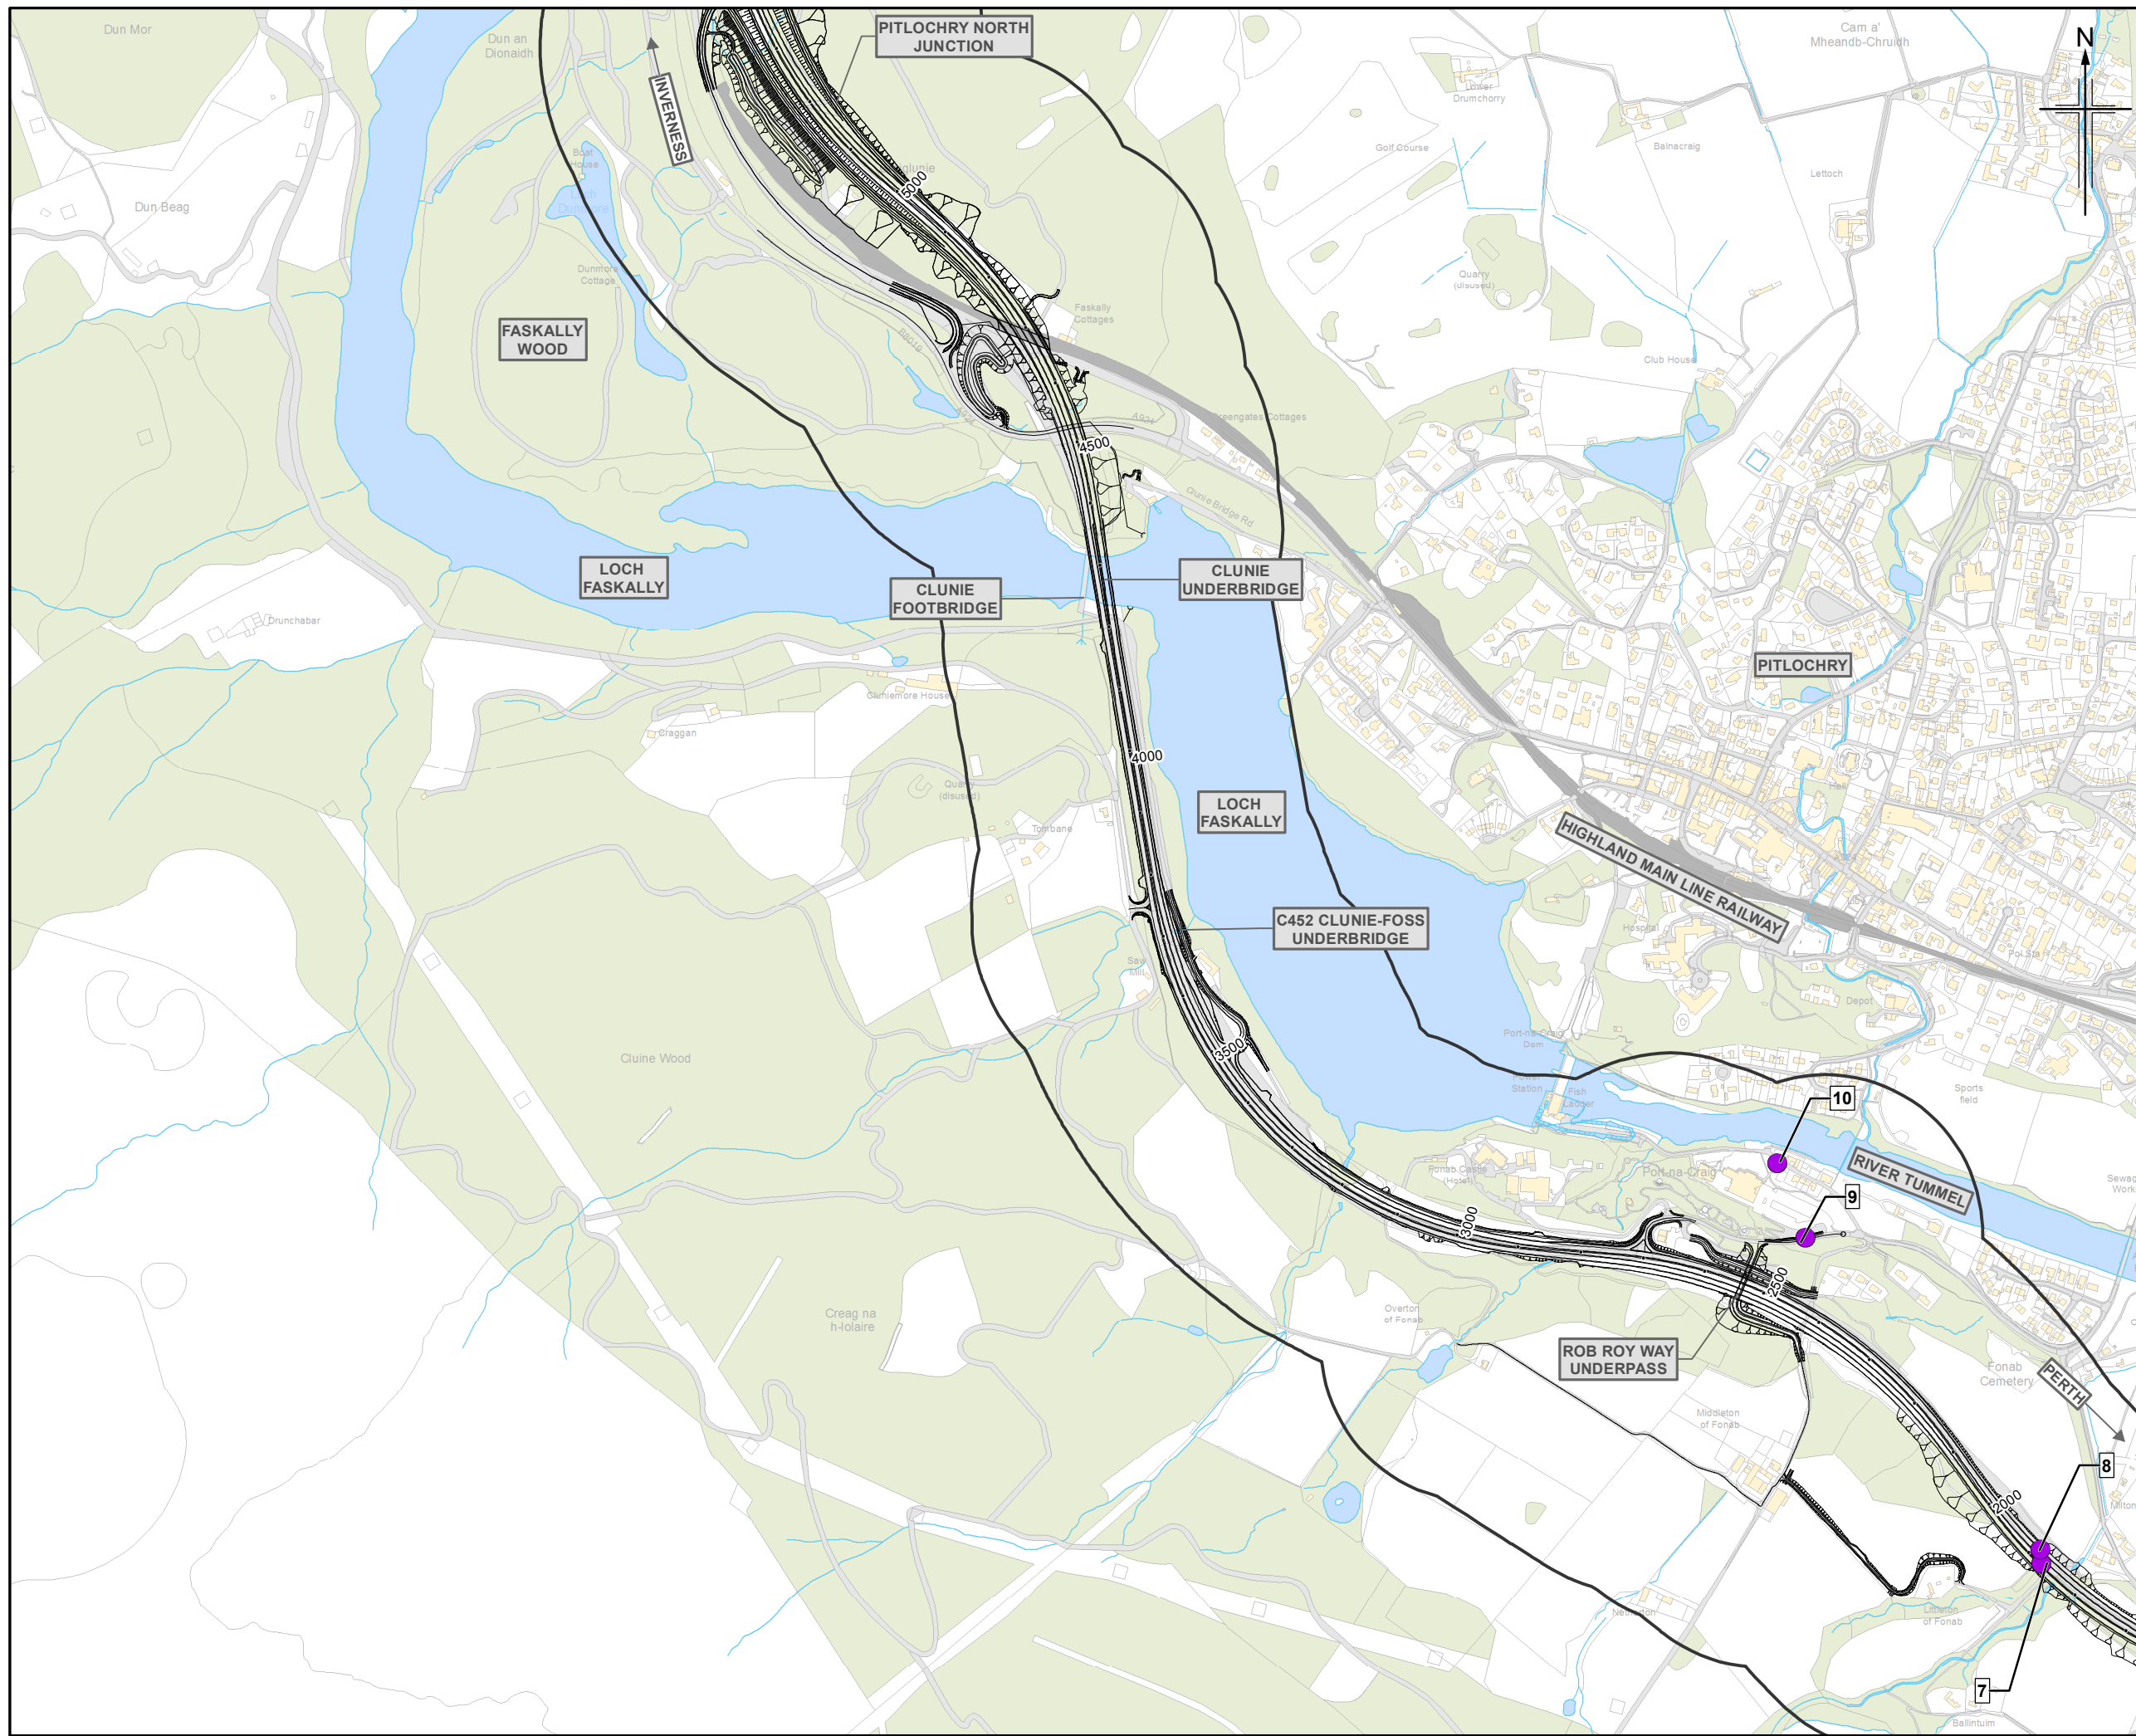

- Legend**
- Proposed scheme (DMRB Stage 3 design)
  - SuDS
  - Study area
  - Air quality monitoring sites for Pitlochry to Killiecrankie

0	DEC 2017	ES Publication	EM	SG	MC	AJG
Rev.	Rev. Date	Purpose of revision	Orig/Dwn	Checkd	Rev'd	Apprv'd

**JACOBS**  
 95 Bothwell Street, Glasgow, G2 7HX, UK.  
 Tel: +44(0)141 243 8000  
 www.jacobs.com

Client  
  
 TRANSPORT SCOTLAND  
 COMHÌSHAL ALBA


Project  
  
**A9**  
 DUALLING  
 PERTH TO INVERNESS  
 Pitlochry to Killiecrankie

Drawing title

**Environmental Statement  
 Air Quality Monitoring Sites**


Sheet 2 of 3

Drawing Status	FINAL
Scale	1:10,000 @ A3 DO NOT SCALE
Jacobs No.	B2140004
BIM No.	
Drawing number	<b>Figure 16.3b</b>
Rev	<b>0</b>

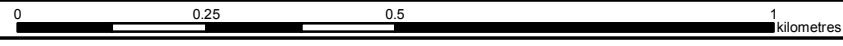

This drawing is not to be used in whole or part other than for the intended purpose and project as defined on this drawing. Refer to the contract for full terms and conditions.



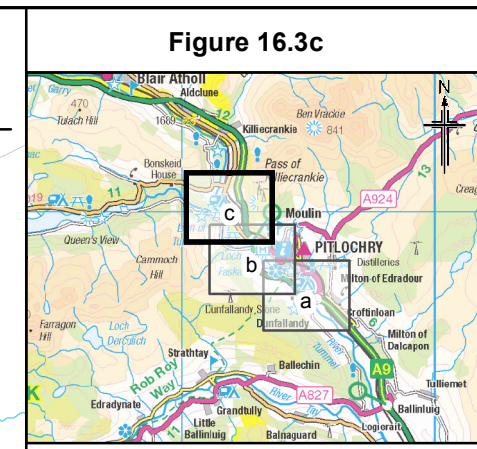

- Legend**
- Proposed scheme (DMRB Stage 3 design)
  - SuDS
  - Study area
  - Air quality monitoring sites for Pitlochry to Killiecrankie

0	DEC 2017	ES Publication	EM	SG	MC	AJG
Rev.	Rev. Date	Purpose of revision	Orig/Dwn	Checkd	Rev'd	Apprv'd

**JACOBS**  
 95 Bothwell Street, Glasgow, G2 7HX, UK.  
 Tel: +44(0)141 243 8000  
 www.jacobs.com

Client  
  
 TRANSPORT SCOTLAND  
 COIMHIGHAL ALBA

Project  
  
**A9**  
 DUALLING  
 PERTH TO INVERNESS  
 Pitlochry to Killiecrankie

Drawing title  
**Environmental Statement**  
**Air Quality Monitoring Sites**

Sheet 3 of 3

Drawing Status	FINAL	
Scale	1:10,000 @ A3	DO NOT SCALE
Jacobs No.	B2140004	
BIM No.		
Drawing number	<b>Figure 16.3c</b>	Rev <b>0</b>