


- Key**
- Length of road to be de-restricted (A distance of 1.881 kilometers or thereby)
  - 30mph speed limit (A distance of 1.863 kilometers or thereby)
  - 40mph speed limit (A distance of 703 meters or thereby)

| Rev | Revision details | Chkd | Appd | Date             |
|-----|------------------|------|------|------------------|
|     |                  |      |      |                  |
|     | Designed: AS     |      |      | Date: 08-03-2016 |
|     | Drawn: AS        |      |      | Date: 08-03-2016 |
|     | Checked: CB      |      |      | Date: .          |
|     | Approved: JR     |      |      | Date: .          |

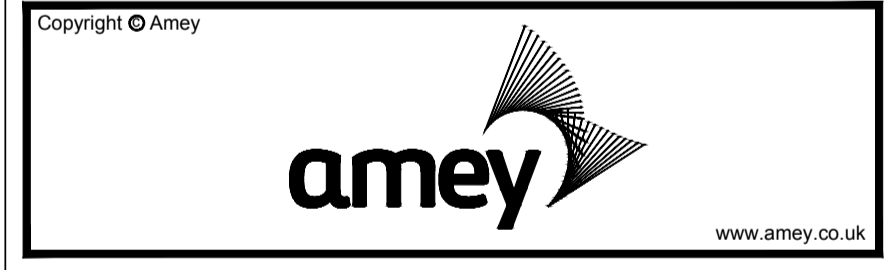

Project Name  
**A68 Edinburgh to Carter Bar Trunk Road**

Drawing Title  
**The A68 Trunk Road (Jedburgh) (30mph and 40 mph Speed Limit) Order 2018**

|   |                     |
|---|---------------------|
| Original Drawing Size : A1                  | Scale : As Shown    |
| Dimensions : -                              |                     |
| Drawing Status                              | Suitability         |
| -   | S0                  |
| Drawing No<br><b>15/SE/0801/003/0000/01</b> | Rev<br><b>P01.2</b> |