

- Legend**
- Proposed scheme (DMRB Stage 3 design)
 - SuDS
 - 200m Study area
 - Selected sensitive receptors
 - Special Area of Conservation (SAC)
 - Site of Special Scientific Interest (SSSI)

Rev.	Rev. Date	ES Publication	Purpose of revision	Orig/Dwn	Check/Rev'd	EM	CS	MC	AJG
0	JUL 2018								



JACOBS
 95 Bathwell Street, Glasgow, G2 7HX, UK.
 Tel: +44(0)141 243 8000
 www.jacobs.com



**Environmental Statement
 Air Quality Locations of
 Selected Sensitive Receptors**
 Sheet 1 of 4

Drawing Status	FINAL
Scale	1:10,000 @ A3 DO NOT SCALE
Jacobs No.	B2140003
BIM No.	
Drawing number	Figure 16.2a
Rev	0

© Copyright 2018 Jacobs U.K. Limited. The concepts and information contained in this document are the property of Jacobs. Use or copying of this document in whole or in part without the written permission of Jacobs constitutes an infringement of copyright. Limitation: This drawing has been prepared on behalf of, and for the exclusive use of Jacobs' Client, and is subject to, and issued in accordance with, the provisions of the contract between Jacobs and the Client. Jacobs accepts no liability or responsibility whatsoever for, or in respect of, any use of, or reliance upon, this drawing by any third party.

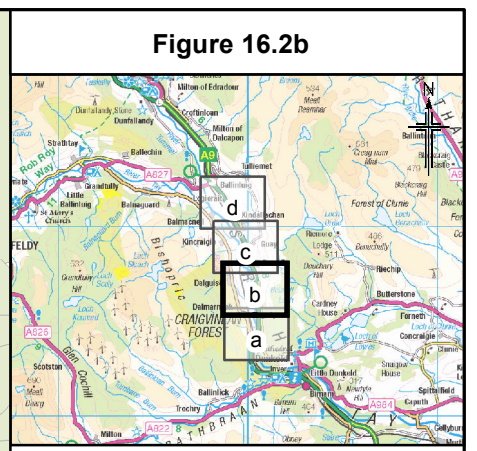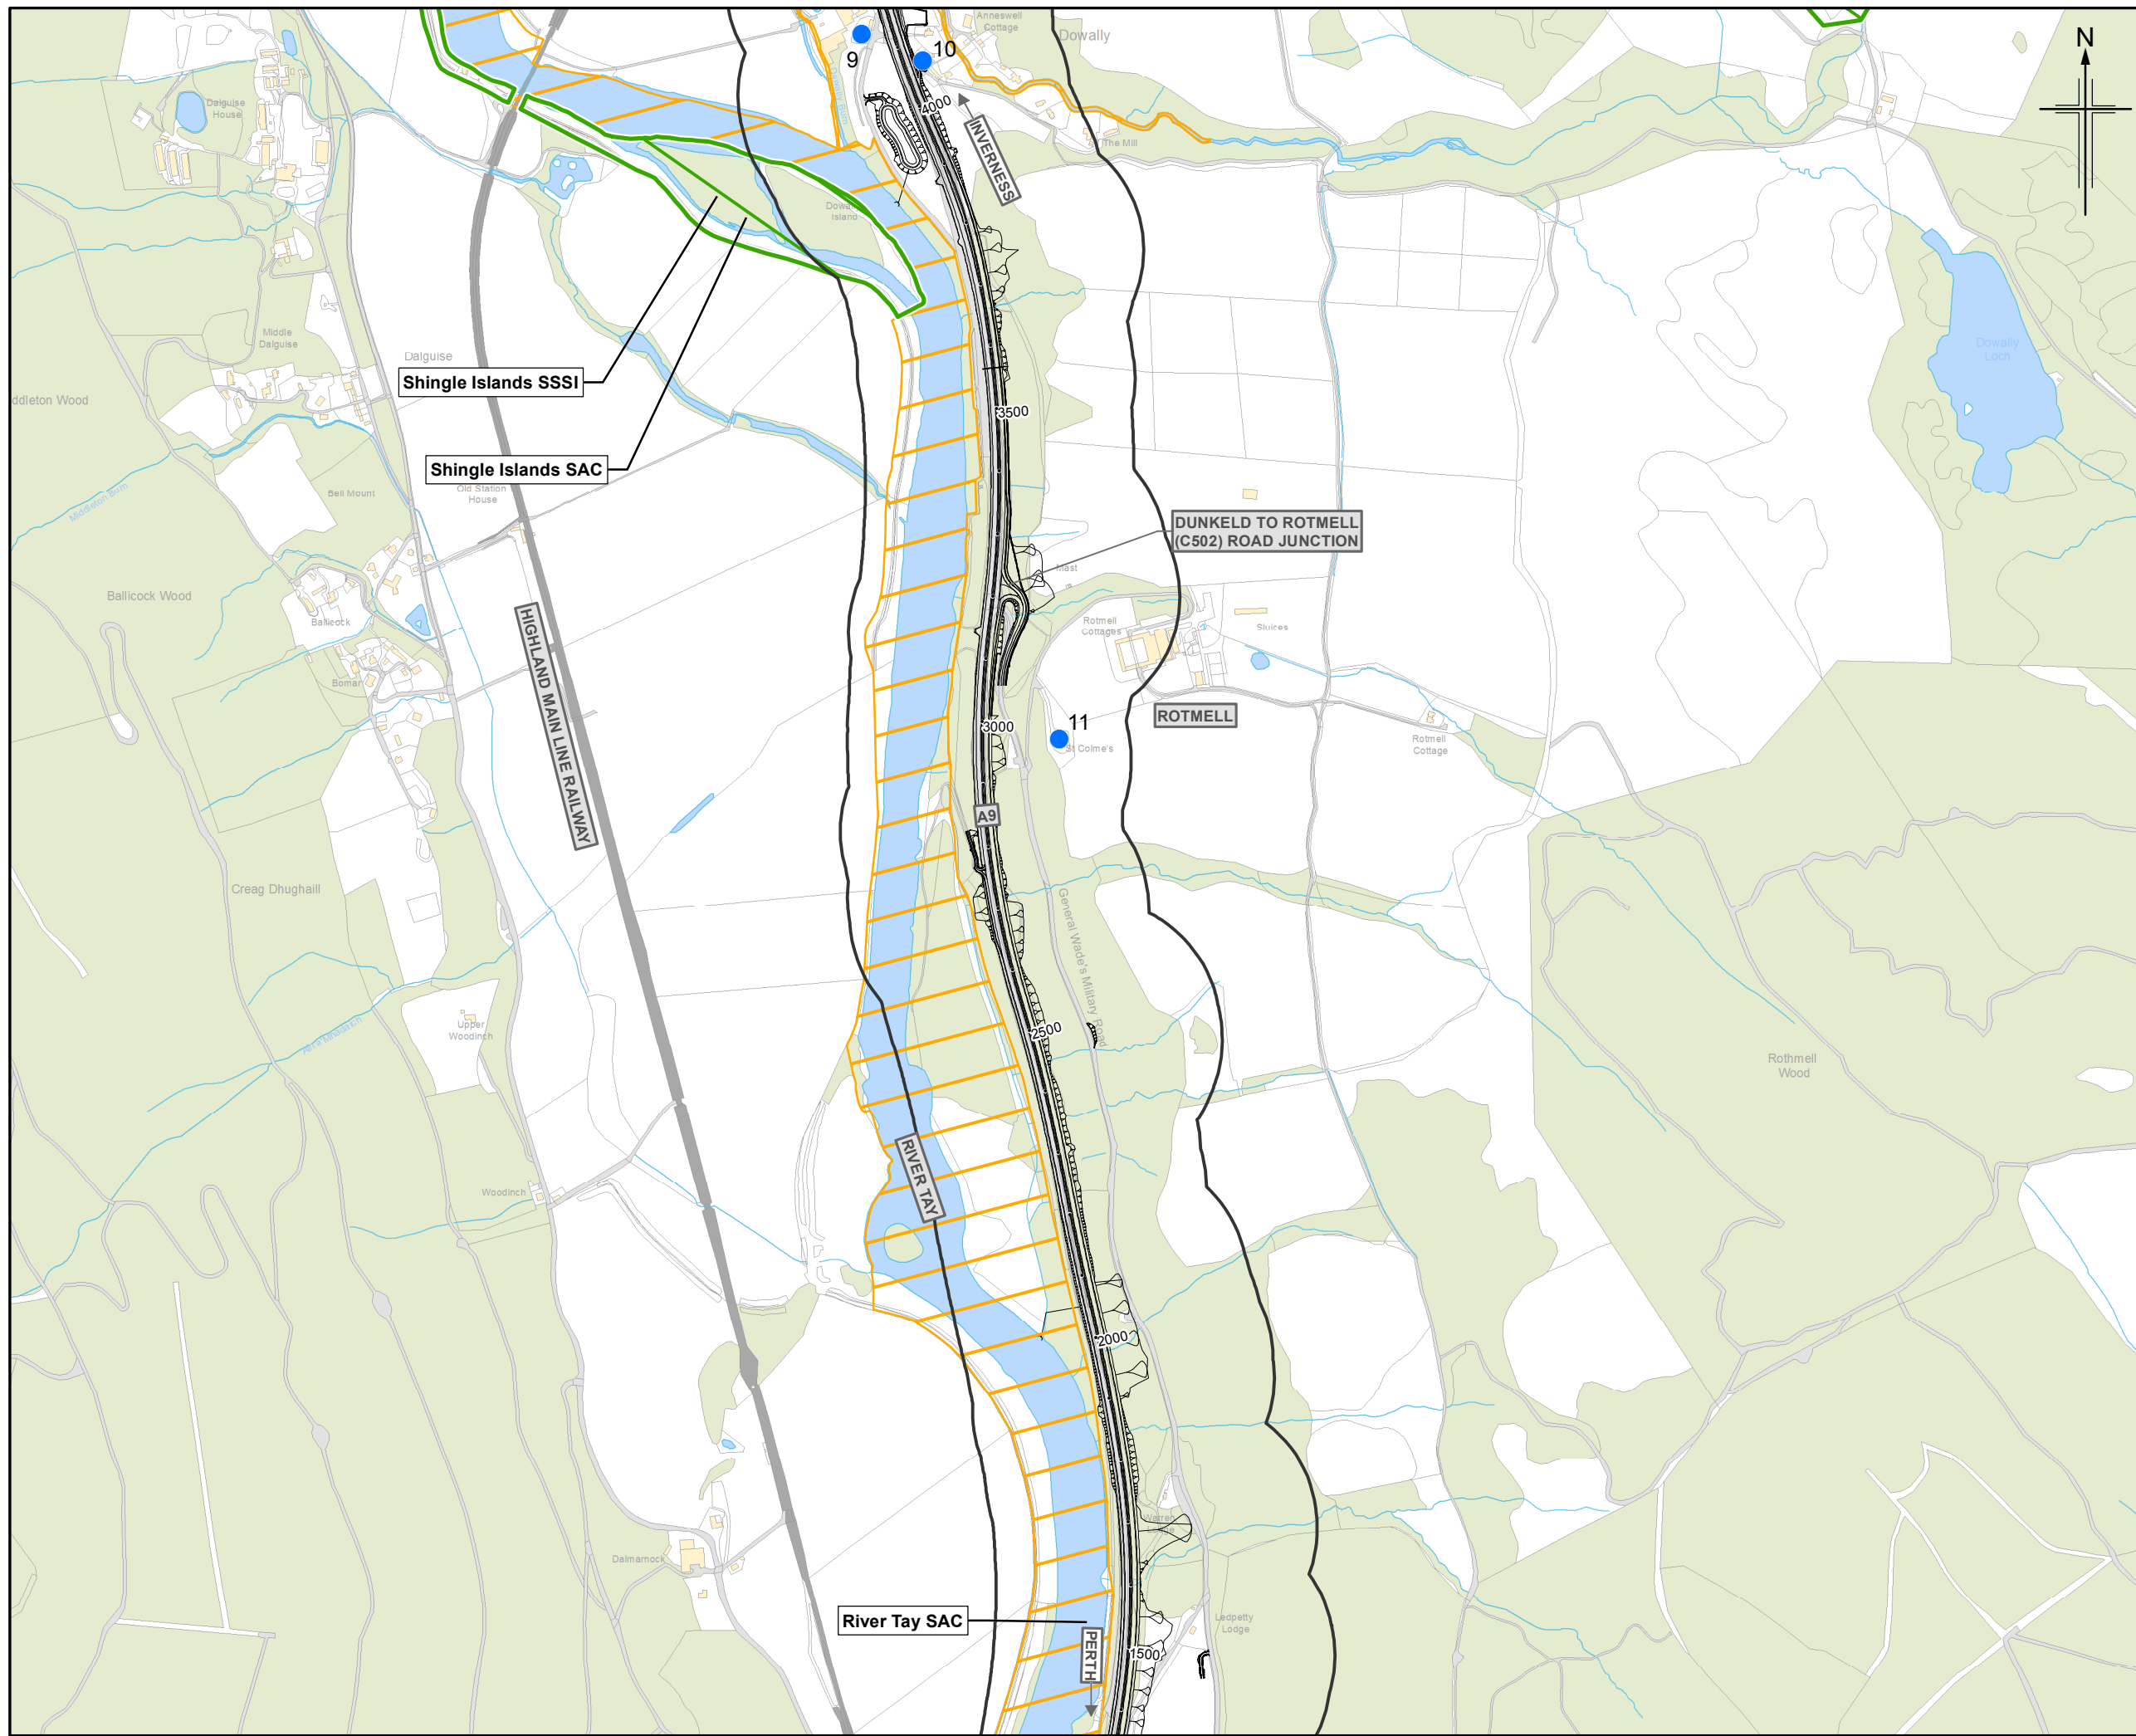

- Legend**
- Proposed scheme (DMRB Stage 3 design)
 - SuDS
 - 200m Study area
 - Selected sensitive receptors
 - Special Area of Conservation (SAC)
 - Site of Special Scientific Interest (SSSI)


Rev.	Rev. Date	Purpose of revision	Orig/Dwn	Check/Rev'd	Apprv'd	
0	JUL 2018	ES Publication	EM	CS	MC	AJG

JACOBS
 95 Bothwell Street, Glasgow, G2 7HX, UK.
 Tel: +44(0)141 243 8000
 www.jacobs.com





**Environmental Statement
 Air Quality Locations of
 Selected Sensitive Receptors**
 Sheet 2 of 4

Drawing Status	FINAL
Scale	@ A3 DO NOT SCALE
Jacobs No.	B2140003
BIM No.	
Drawing number	Figure 16.2b
Rev	0

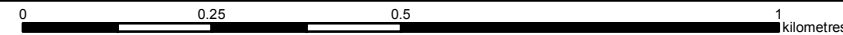

© Copyright 2018 Jacobs U.K. Limited. The concepts and information contained in this document are the property of Jacobs. Use or copying of this document in whole or in part without the written permission of Jacobs constitutes an infringement of copyright. Limitation: This drawing has been prepared on behalf of, and for the exclusive use of Jacobs' Client, and is subject to, and issued in accordance with, the provisions of the contract between Jacobs and the Client. Jacobs accepts no liability or responsibility whatsoever for, or in respect of, any use of, or reliance upon, this drawing by any third party.

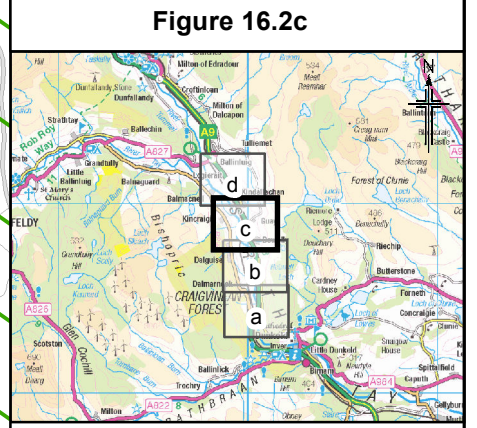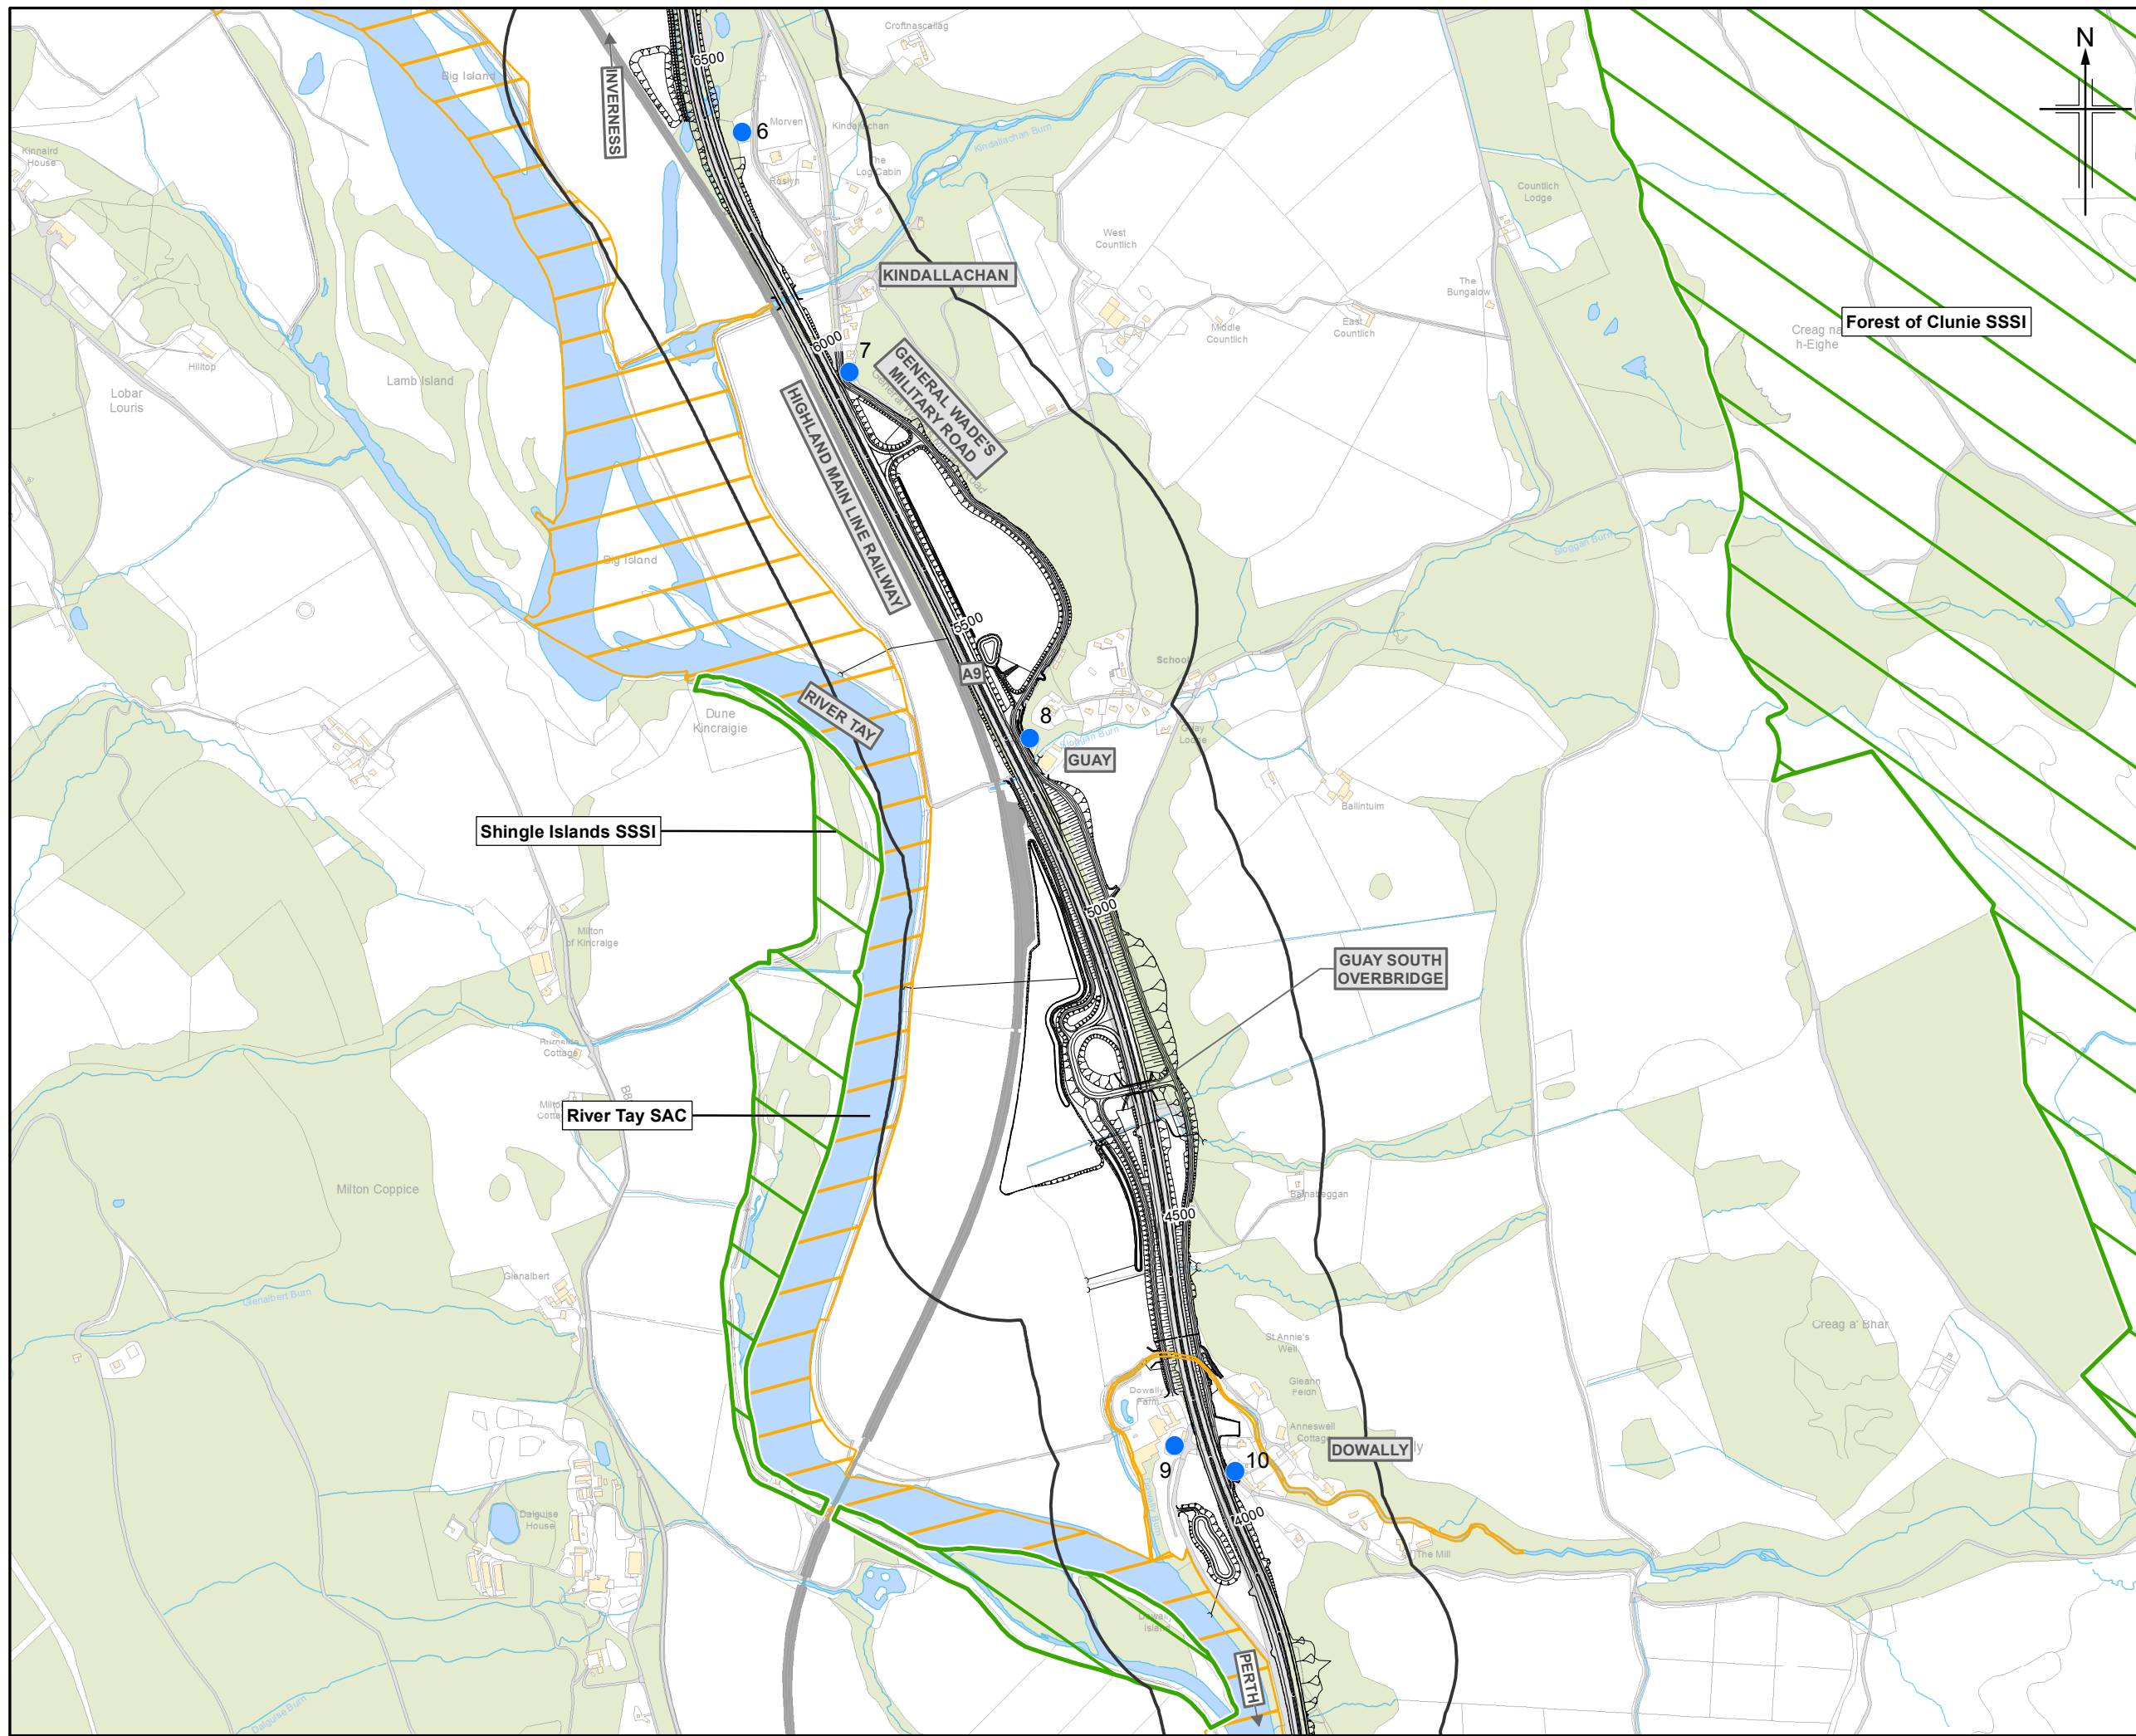

- Legend**
- Proposed scheme (DMRB Stage 3 design)
 - SuDS
 - 200m Study area
 - Selected sensitive receptors
 - Special Area of Conservation (SAC)
 - Site of Special Scientific Interest (SSSI)

Rev.	Rev. Date	Purpose of revision	Orig/Dwn	Check/Rev'd	Apprv'd	
0	JUL 2018	ES Publication	EM	CS	MC	AJG

JACOBS
 95 Bathwell Street, Glasgow, G2 7HX, UK.
 Tel: +44(0)141 243 8000
 www.jacobs.com


Client
TRANSPORT SCOTLAND
 CÒRPHDHAIL ALBA

Project
A9 DUALLING
 PERTH TO INVERNESS
 Tay Crossing to Ballintuilg


Drawing title
Environmental Statement
Air Quality Locations of
Selected Sensitive Receptors
 Sheet 3 of 4

Drawing Status	FINAL
Scale	1:10,000 @ A3 DO NOT SCALE
Jacobs No.	B2140003
BIM No.	
Drawing number	Figure 16.2c
Rev	0

Figure 16.2d

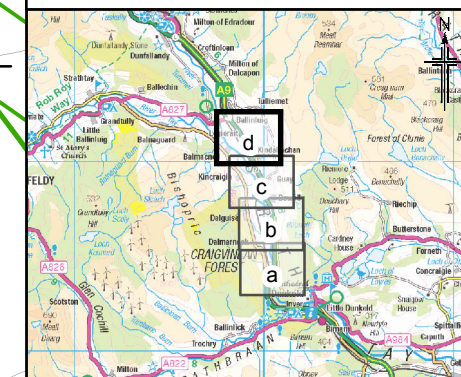

- Legend**
- Proposed scheme (DMRB Stage 3 design)
 - SuDS
 - 200m Study area
 - Selected sensitive receptors
 - Special Area of Conservation (SAC)
 - Site of Special Scientific Interest (SSSI)

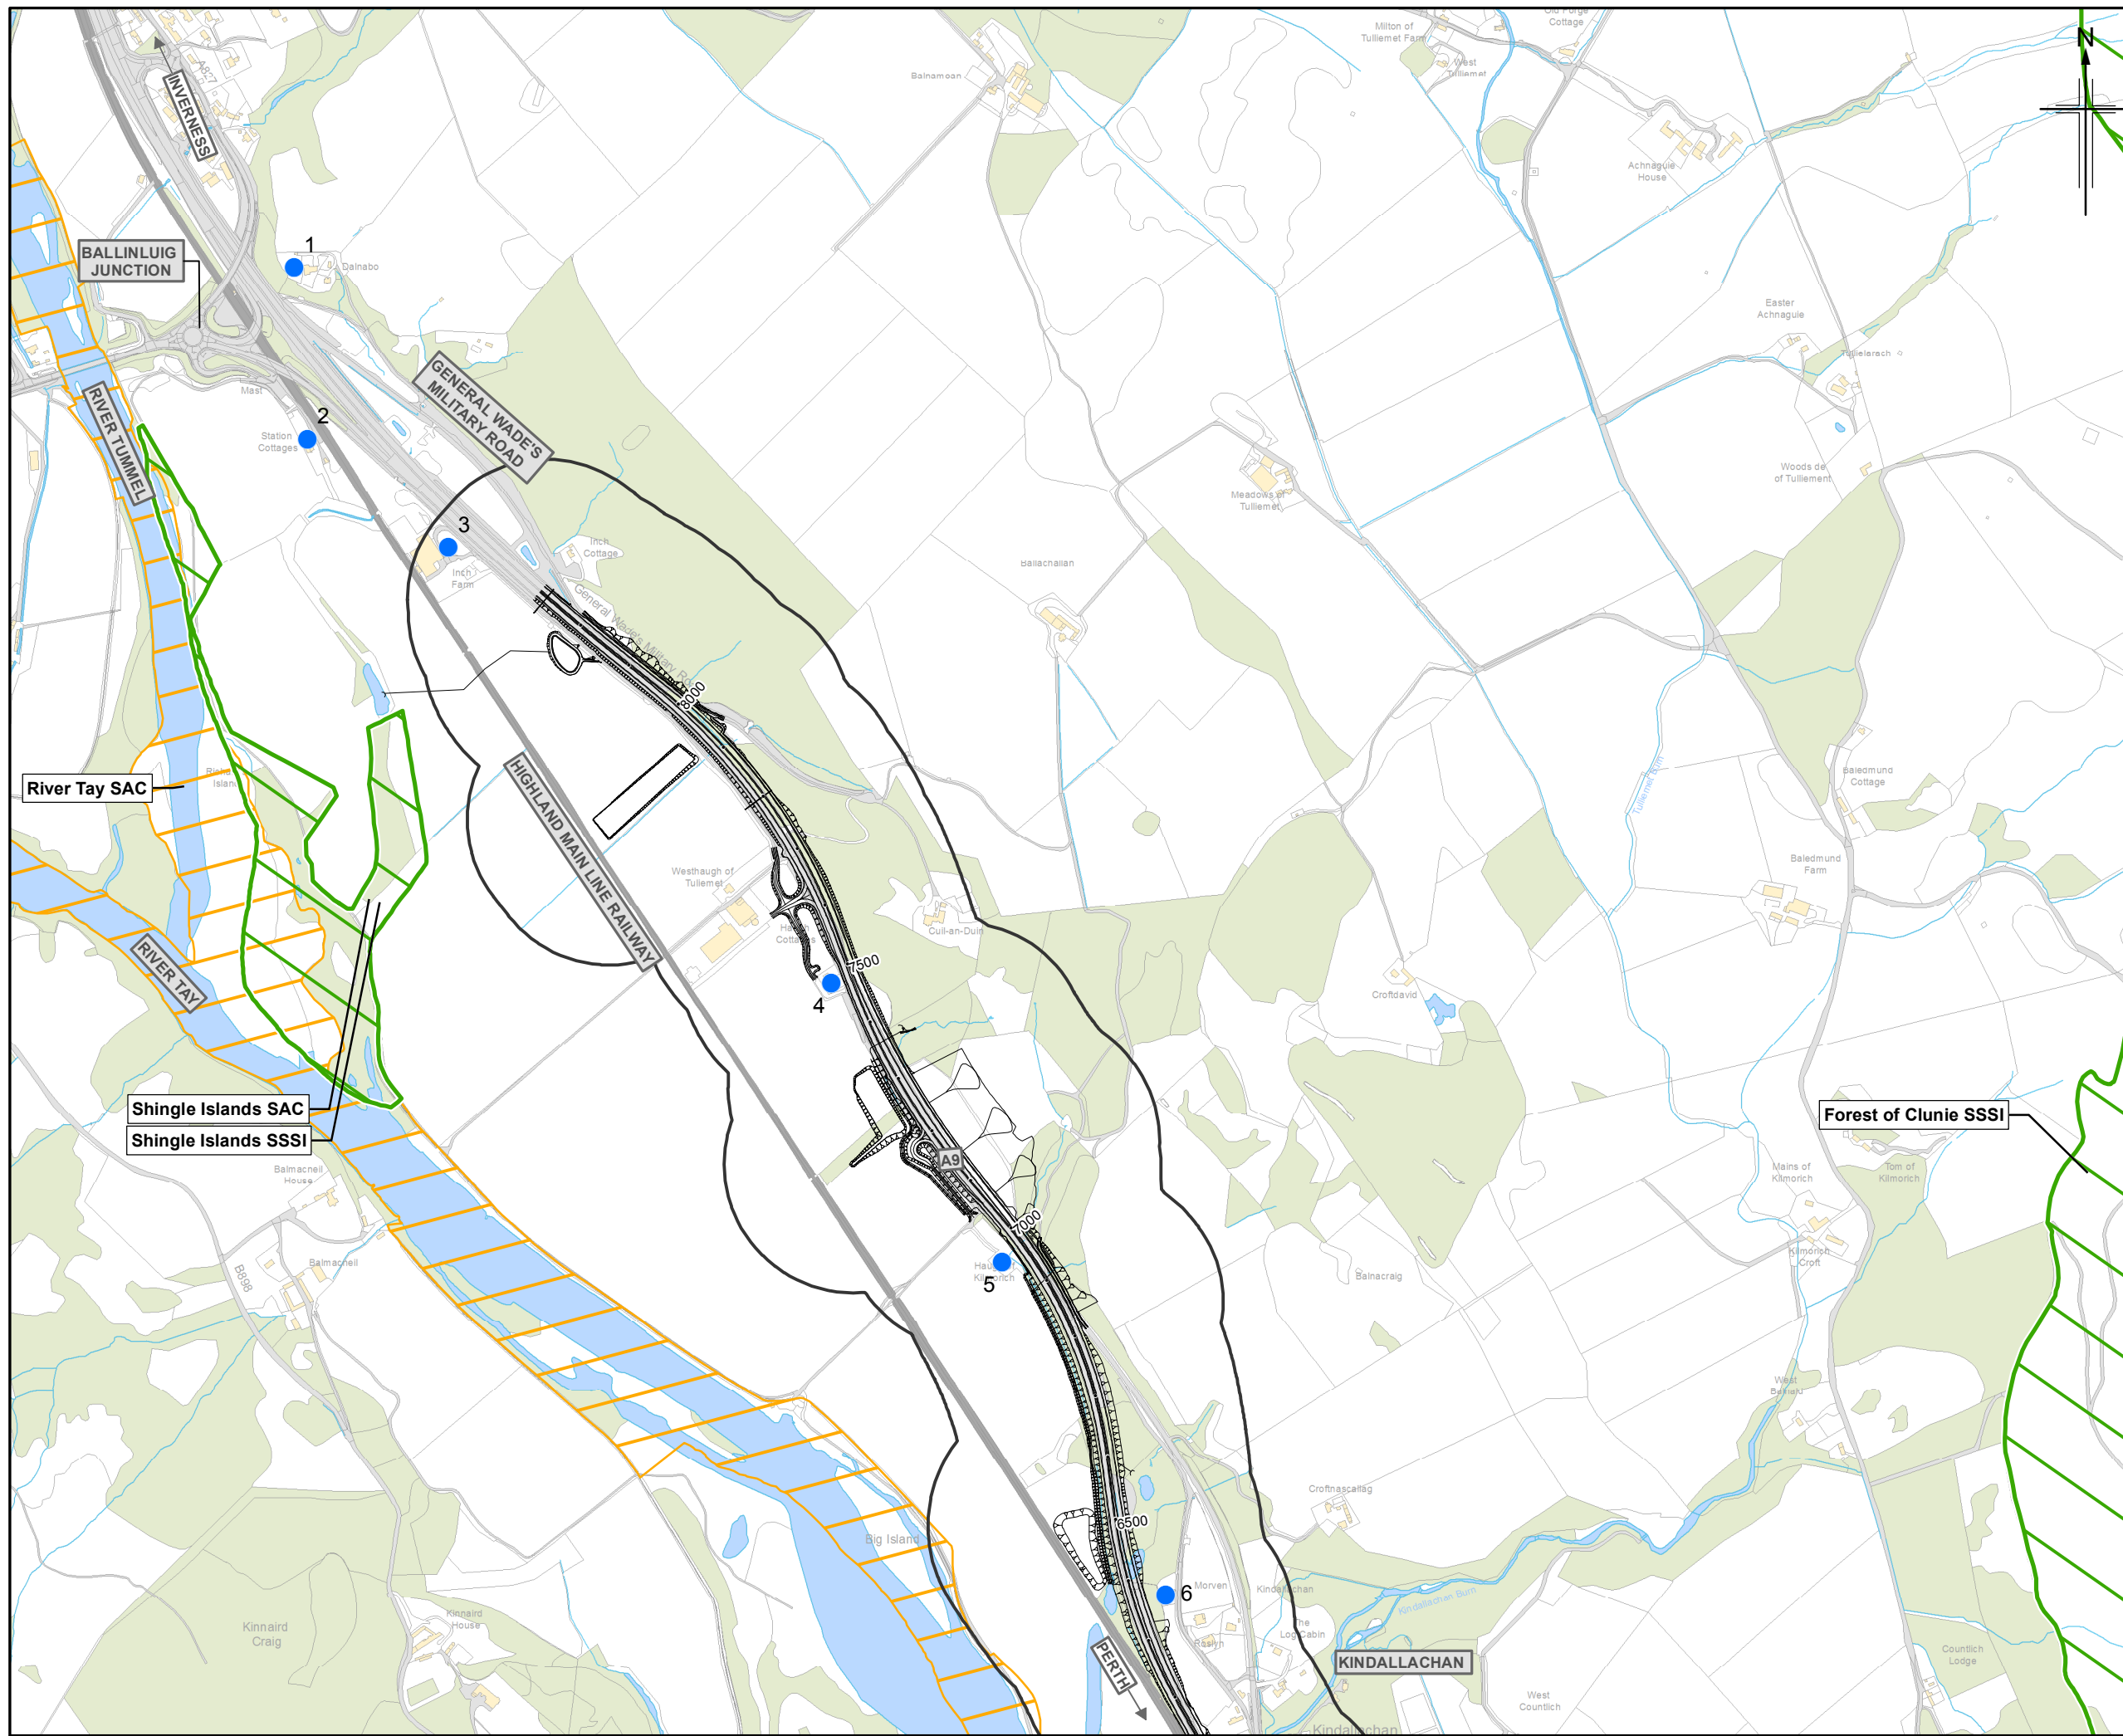

Rev.	Rev. Date	Purpose of revision	EM	CS	MC	AJG
0	JUL 2018	ES Publication				

JACOBS
 95 Bathwell Street, Glasgow, G2 7HX, UK.
 Tel: +44(0)141 243 8000
 www.jacobs.com

Client

 TRANSPORT SCOTLAND
 COPHDHAIL ALBA

Project

A9
 DUALLING
 PERTH TO INVERNESS
 Tay Crossing to Ballinluig

Drawing title
Environmental Statement
Air Quality Locations of
Selected Sensitive Receptors
 Sheet 4 of 4

Drawing Status	FINAL
Scale	1:10,000 @ A3 DO NOT SCALE
Jacobs No.	B2140003
BIM No.	
Drawing number	Figure 16.2d
Rev	0

© Copyright 2018 Jacobs U.K. Limited. The concepts and information contained in this document are the property of Jacobs. Use or copying of this document in whole or in part without the written permission of Jacobs constitutes an infringement of copyright. Limitation: This drawing has been prepared on behalf of, and for the exclusive use of Jacobs' Client, and is subject to, and issued in accordance with, the provisions of the contract between Jacobs and the Client. Jacobs accepts no liability or responsibility whatsoever for, or in respect of, any use of, or reliance upon, this drawing by any third party.