


Proposed Scheme

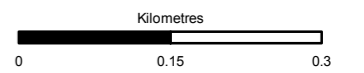

Status	FINAL	Subsidiary	B
--------	-------	------------	---


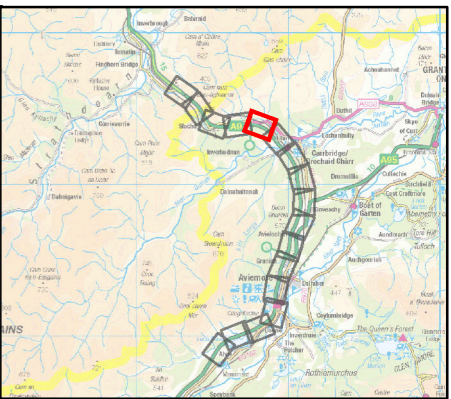


Figure 5.2  
Proposed Scheme Layout  
Sheet 12 of 17


Scale	1:7,500	Drawn	MM	Checked	ROB	Approved	ROB	Authorised	SB
Document Number	A9P11-AMJ-EGN-H_ZZZZZ_XX-DR-GI-0053							Revision	P04
Project	Originator	Volume							
Location	Type	Role	Number						

Reproduced by permission of Ordnance Survey on behalf of HMSO.  
© Crown copyright and database right 2017. All rights reserved.  
Ordnance Survey Licence number 100046668

Carrbridge

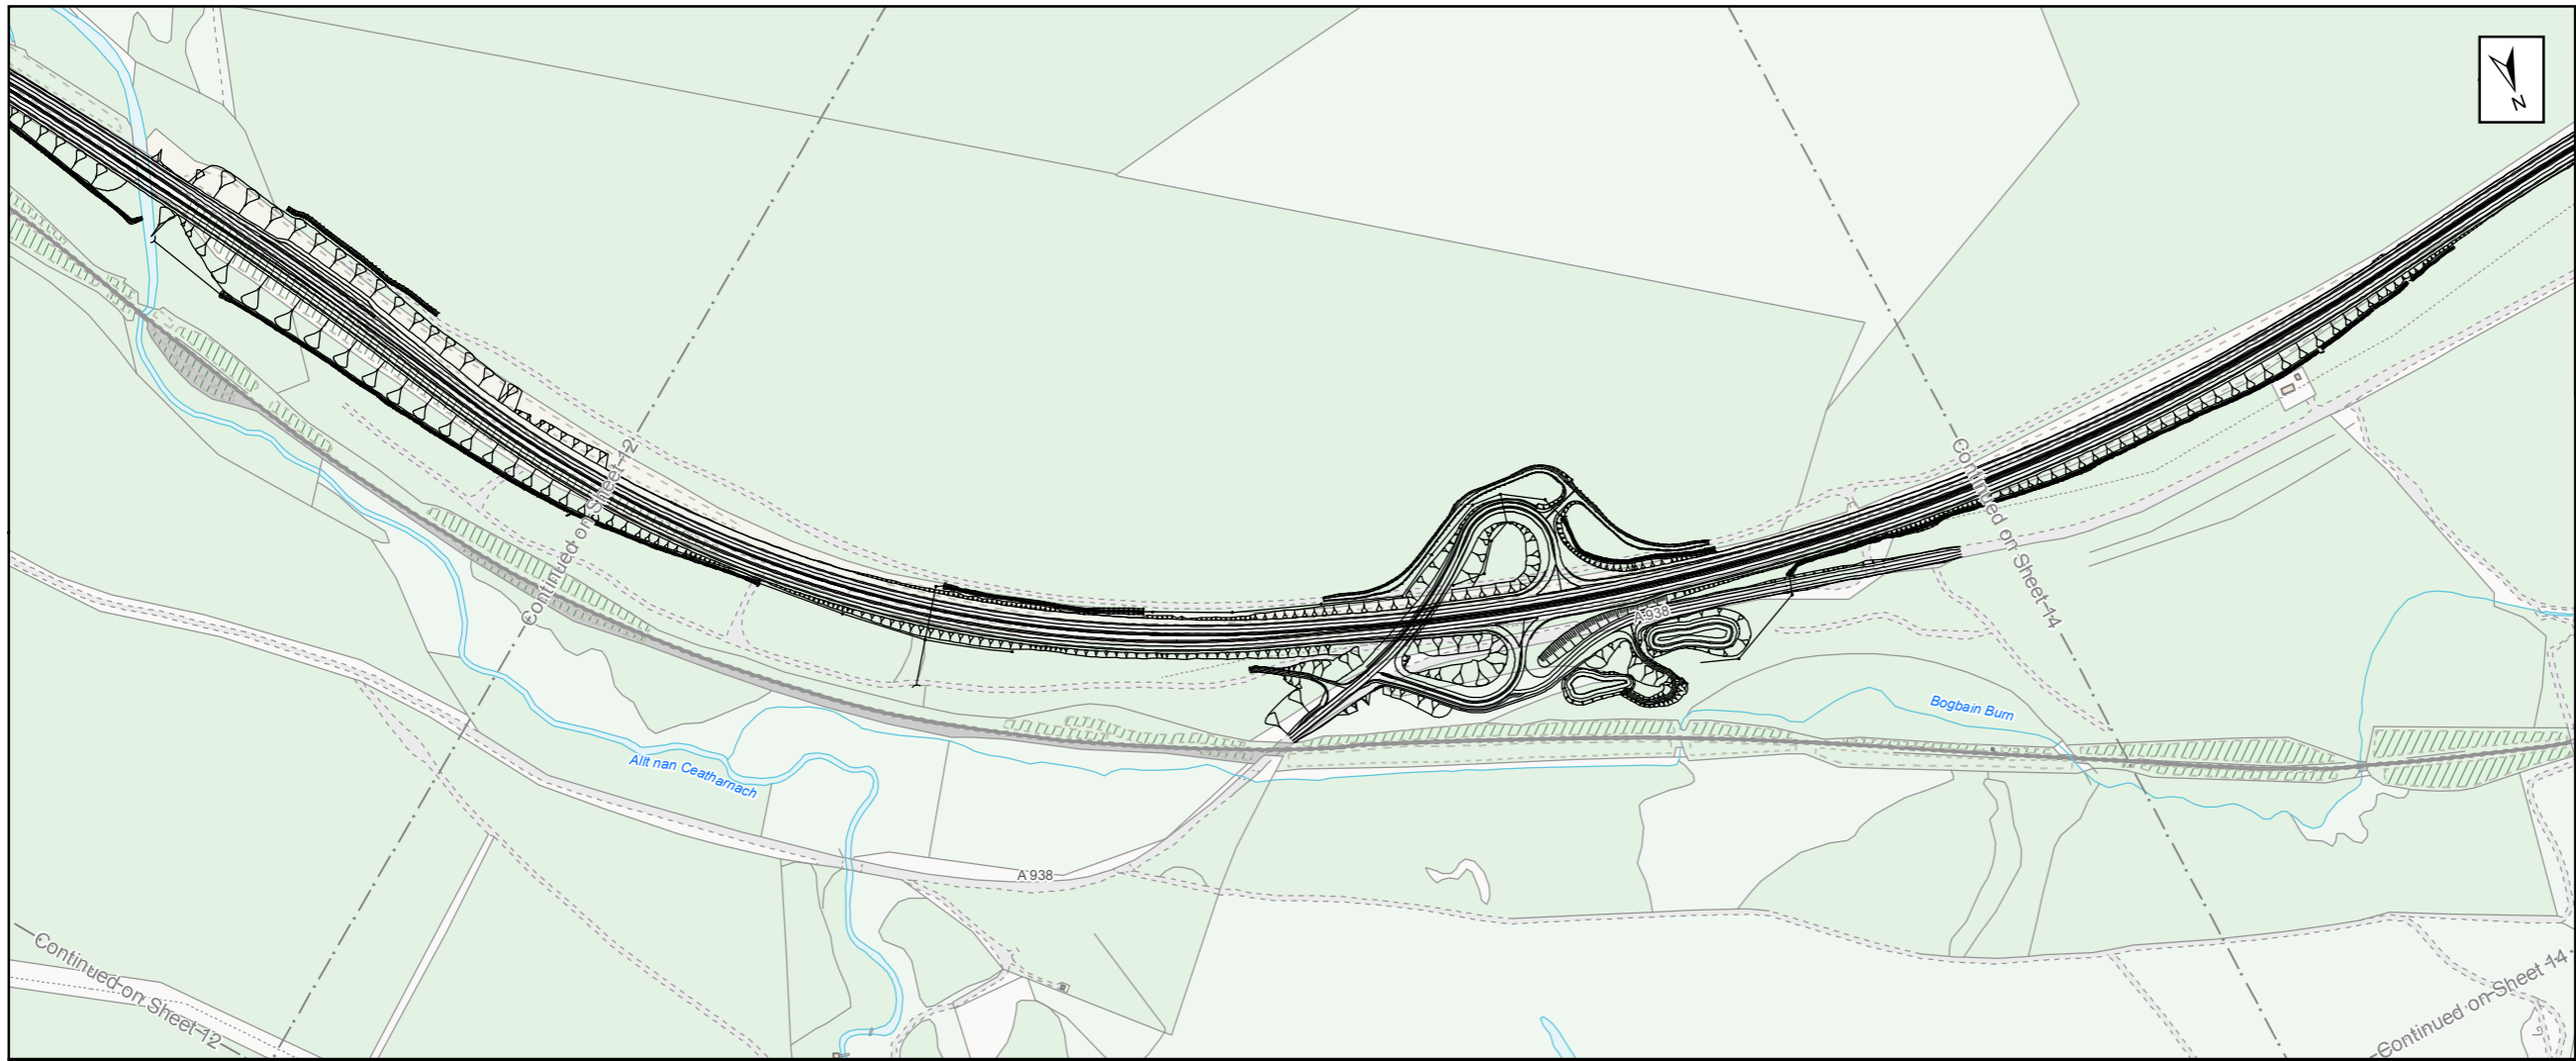

Proposed Scheme

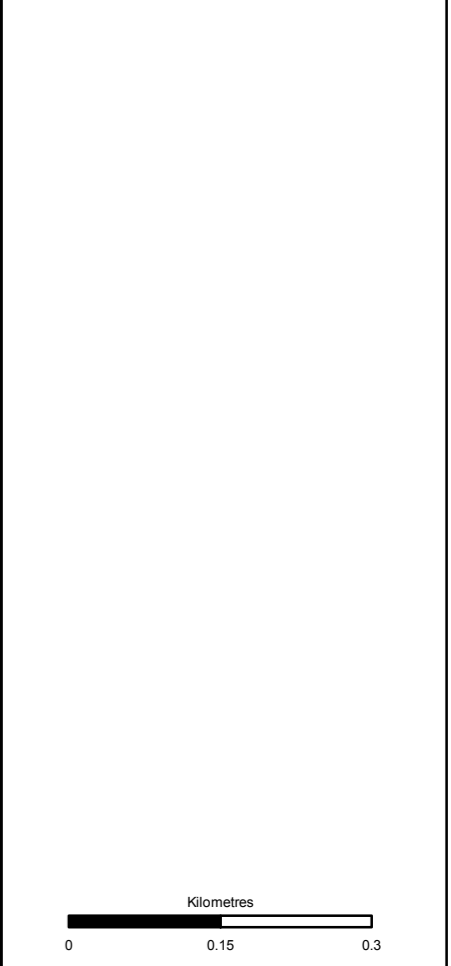

Status: FINAL Subtitle: B

Client: TRANSPORT SCOTLAND  
COMHDHAIL ALBA





ATKINS mouchel

Title: Figure 5.2  
Proposed Scheme Layout  
Sheet 13 of 17


Scale	1:7,500	Drawn	MM	Checked	ROB	Approved	ROB	Authorised	SB
Document Number	Project		Originator		Volume		Revision		
A9P11-AMJ-EGN-H_ZZZZZ_XX-DR-GI-0054	A9P11-AMJ-EGN-H_ZZZZZ_XX-DR-GI-0054		A9P11-AMJ-EGN-H_ZZZZZ_XX-DR-GI-0054		A9P11-AMJ-EGN-H_ZZZZZ_XX-DR-GI-0054		P04		
Location	Type	Role	Number						



Reproduced by permission of Ordnance Survey on behalf of HMSO.  
© Crown copyright and database right 2017. All rights reserved.  
Ordnance Survey Licence number 100046668

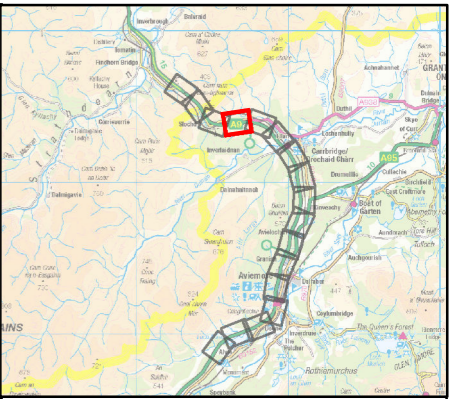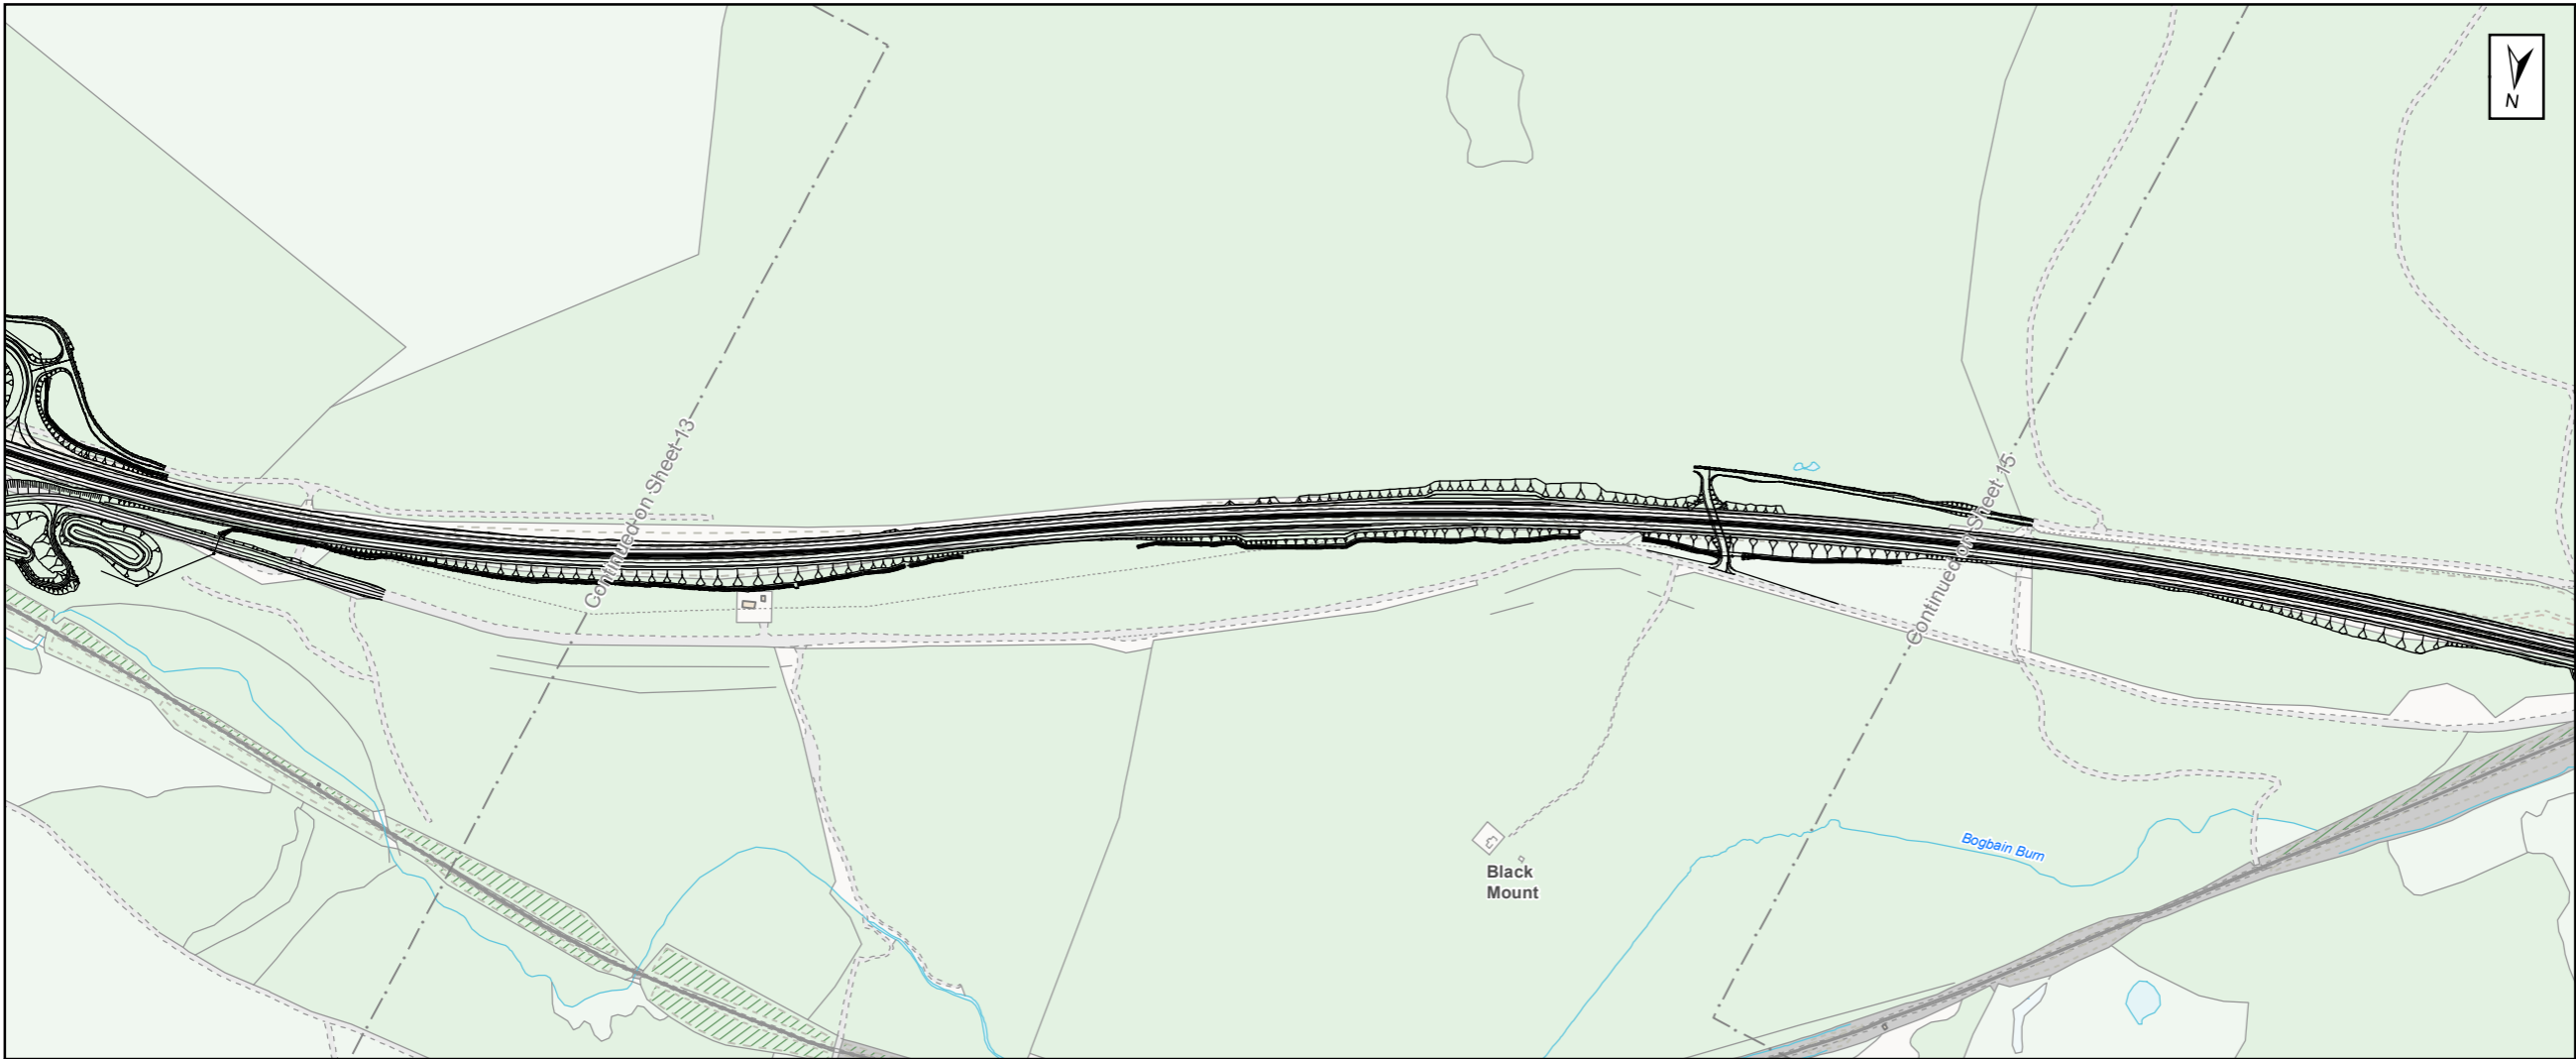

Proposed Scheme

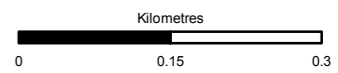

Status	FINAL	Subsidiary	B
--------	-------	------------	---

Client  
 **TRANSPORT SCOTLAND**  
 COMHDHAIL ALBA



  
**A9**  
**DUALLING**  
 PERTH TO INVERNESS  
 Dalraddy to Slochd

  
**ATKINS mouchel**



Title  
 Figure 5.2  
 Proposed Scheme Layout  
 Sheet 14 of 17

Scale	1:7,500	Drawn	MM	Checked	ROB	Approved	ROB	Authorised	SB
Document Number	A9P11-AMJ-EGN-H_ZZZZZ_XX-DR-GI-0055							Revision	P04
Project	Originator	Volume							
Location	Type	Role	Number						

Reproduced by permission of Ordnance Survey on behalf of HMSO.  
 © Crown copyright and database right 2017. All rights reserved.  
 Ordnance Survey Licence number 100046668

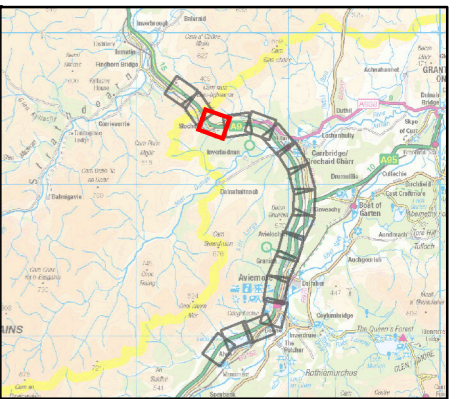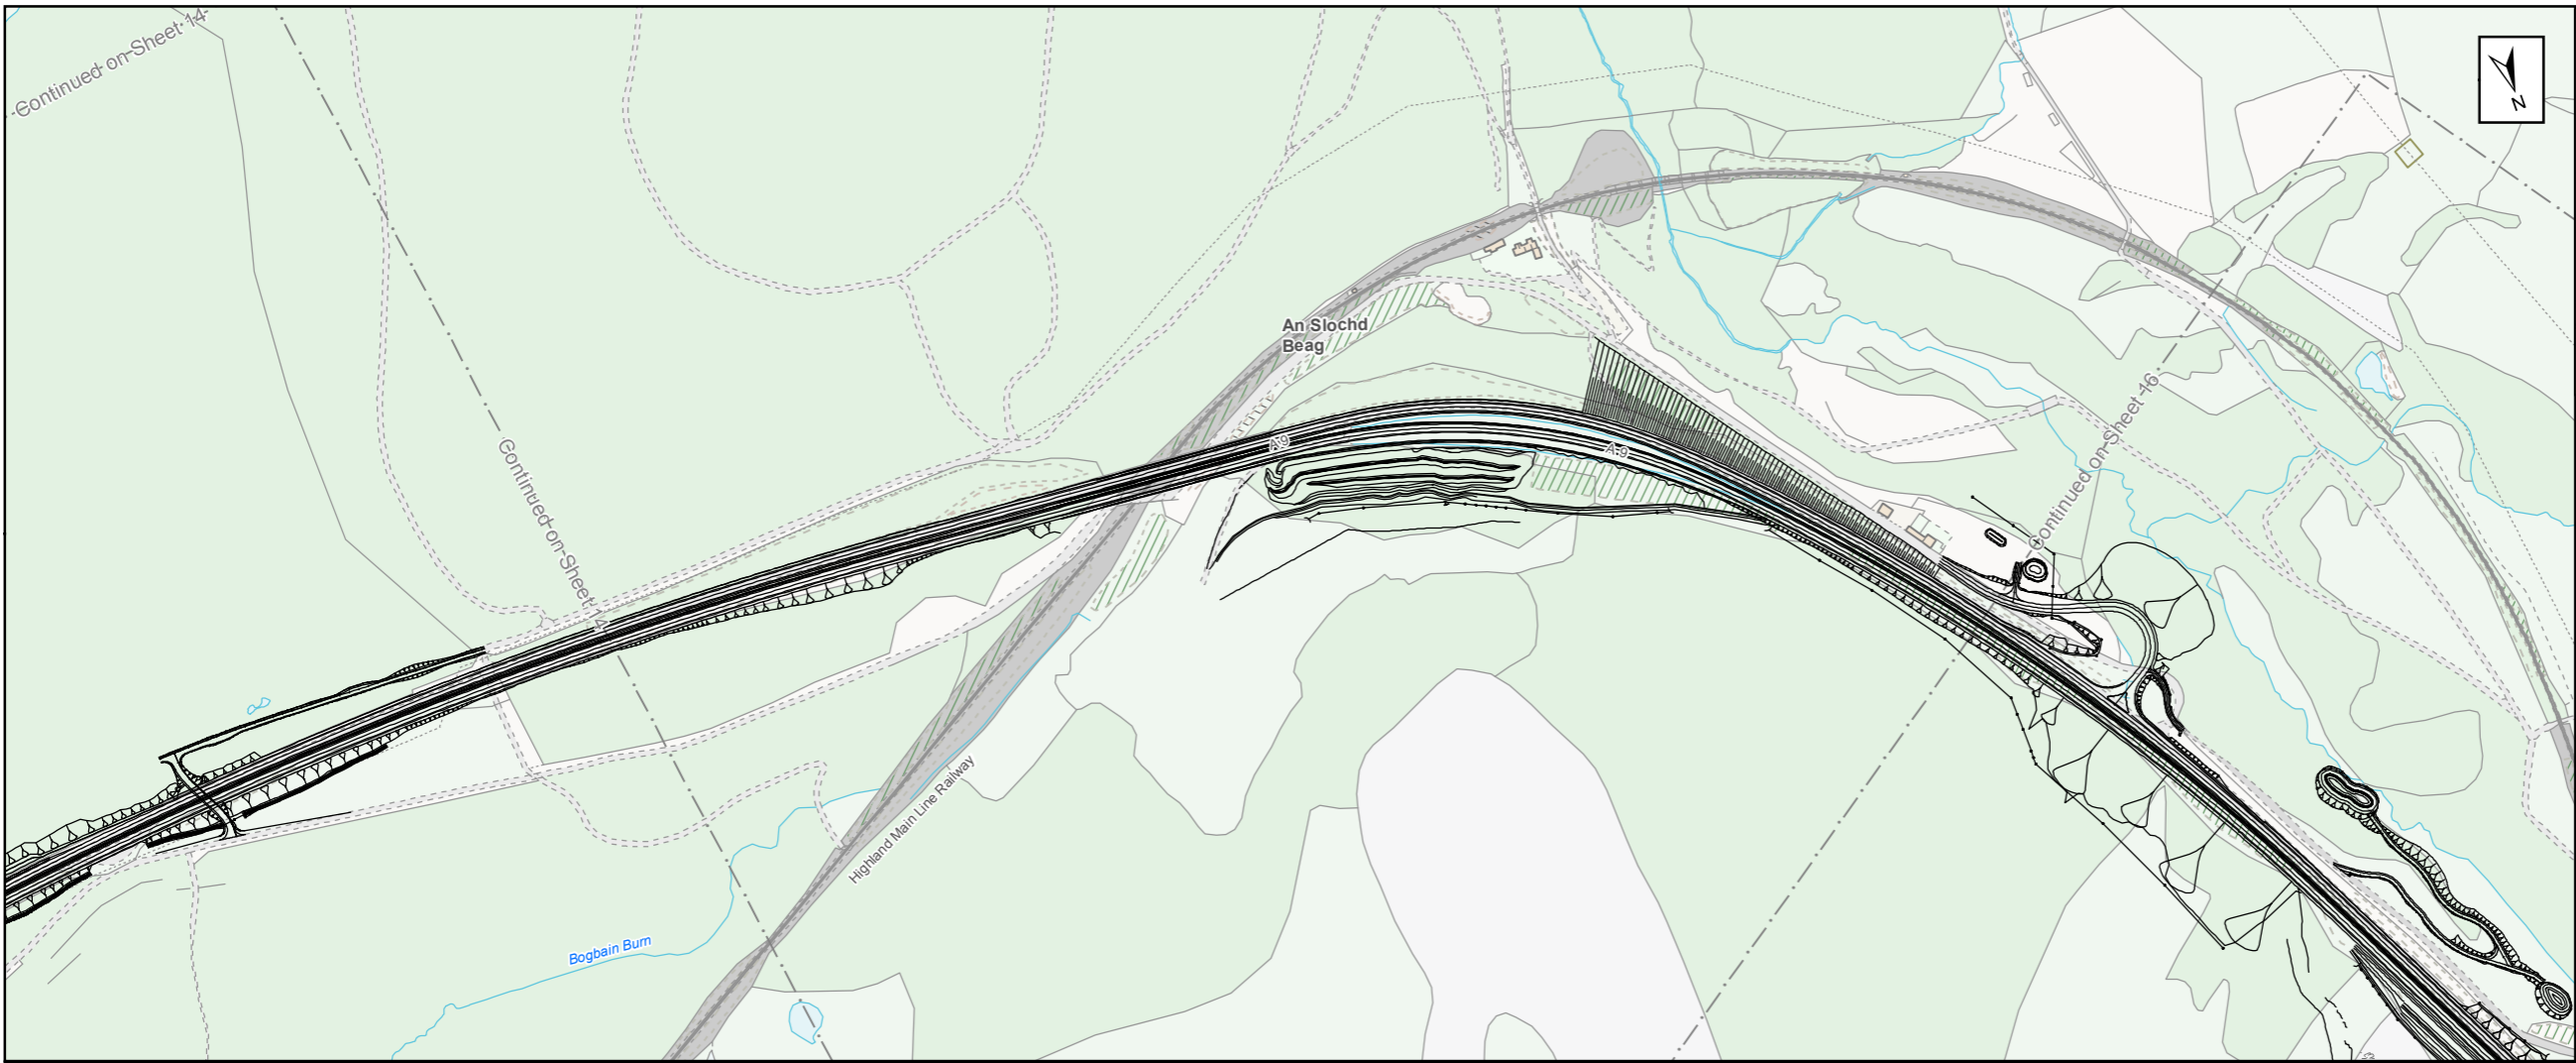

Proposed Scheme

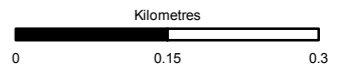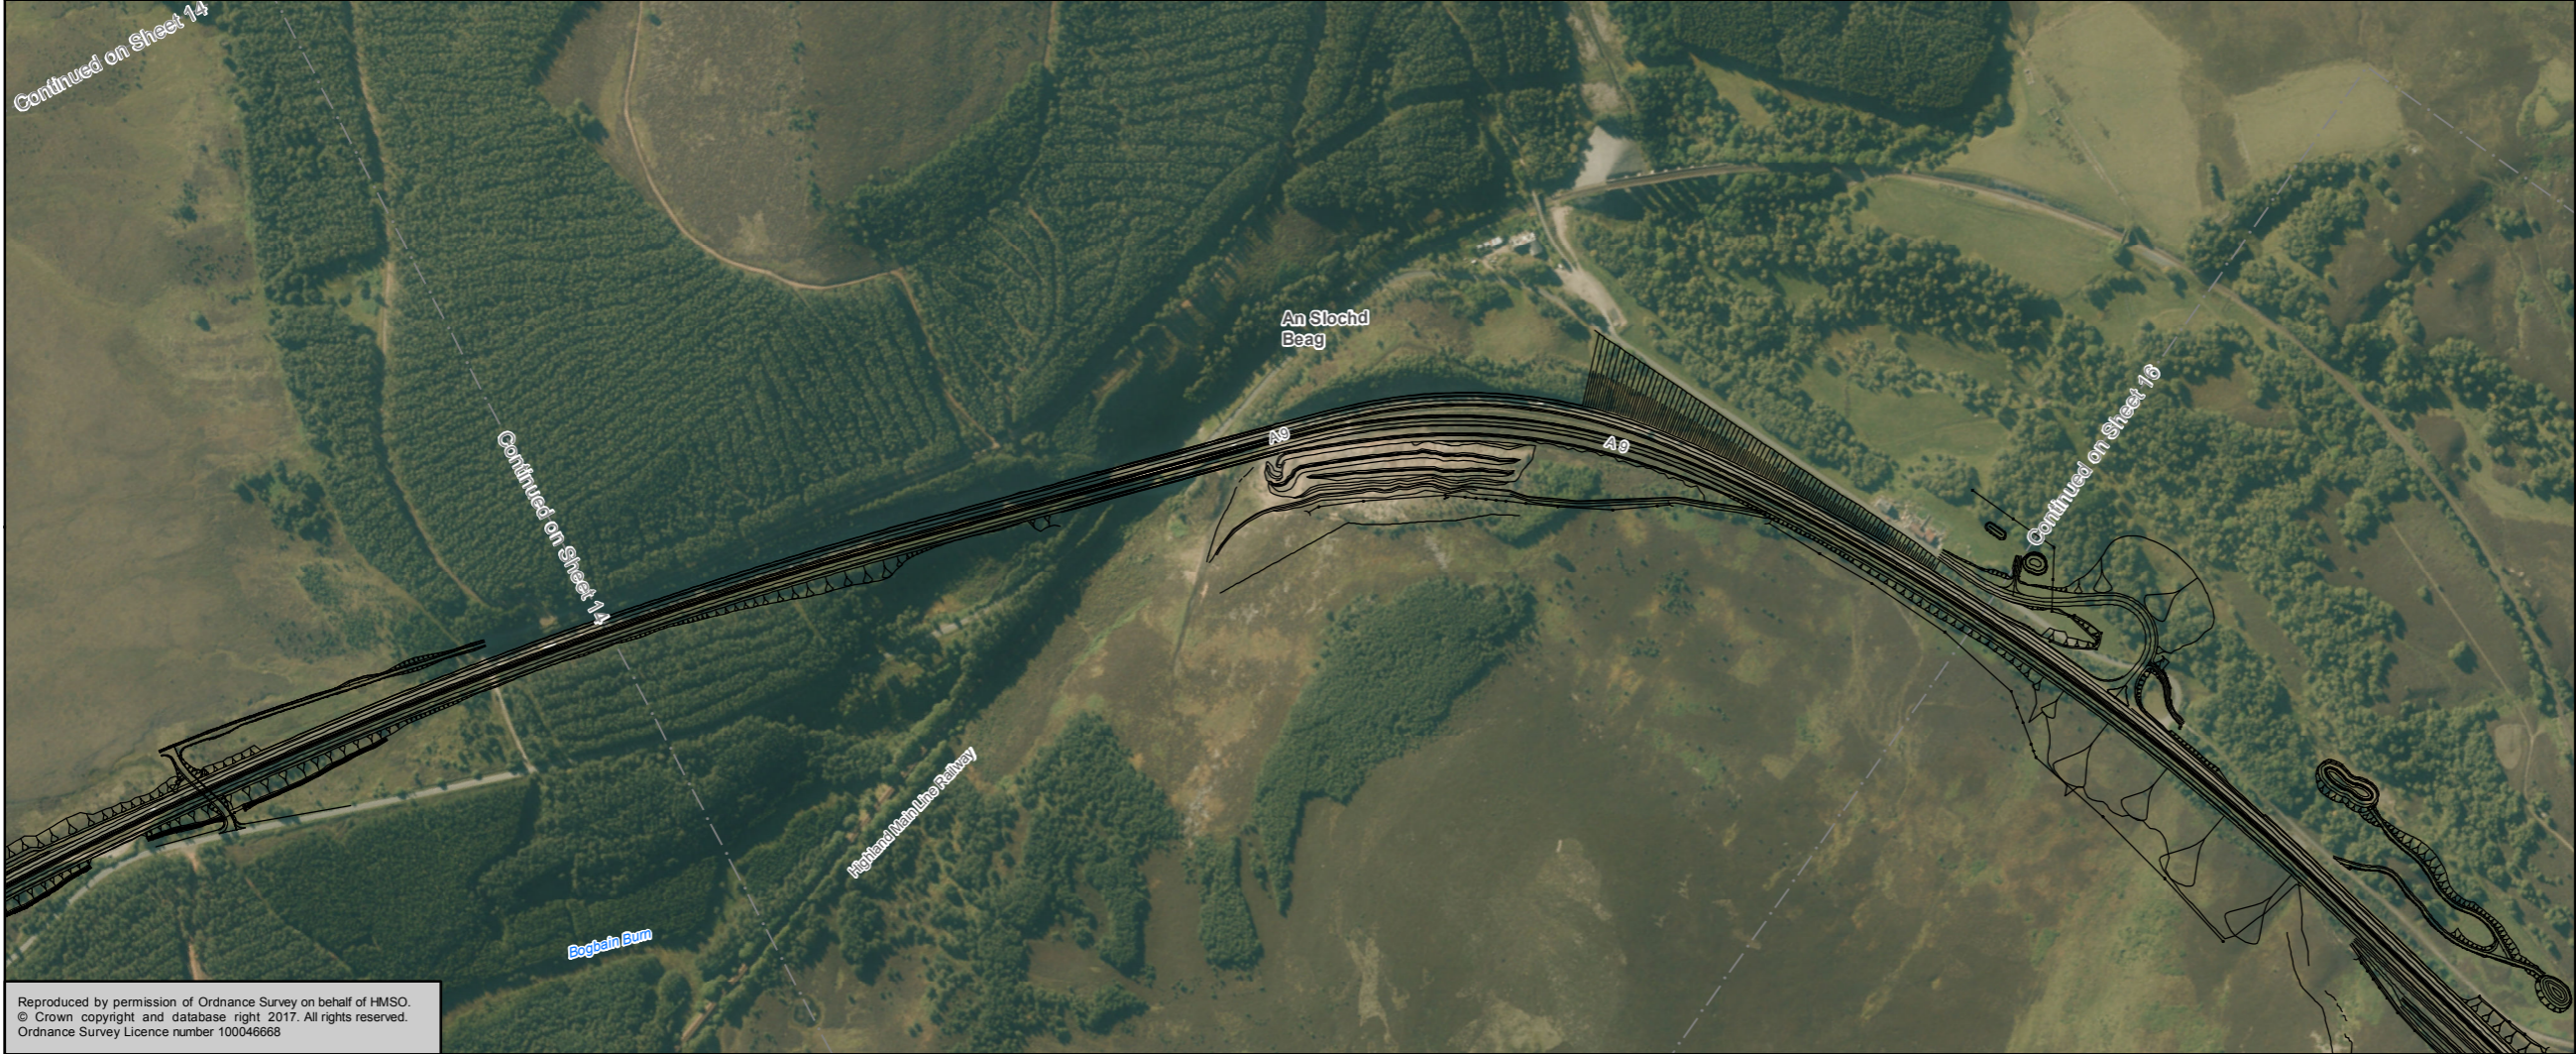



Status	FINAL	Subsidiary	B
--------	-------	------------	---




Figure 5.2  
Proposed Scheme Layout  
Sheet 15 of 17

Scale	1:7,500	Drawn	MM	Checked	ROB	Approved	ROB	Authorised	SB
Document Number	A9P11-AMJ-EGN-H_ZZZZZ_XX-DR-GI-0056							Revision	P04
Project	Originator	Volume							
Location	Type	Role	Number						

Reproduced by permission of Ordnance Survey on behalf of HMSO.  
© Crown copyright and database right 2017. All rights reserved.  
Ordnance Survey Licence number 100046668

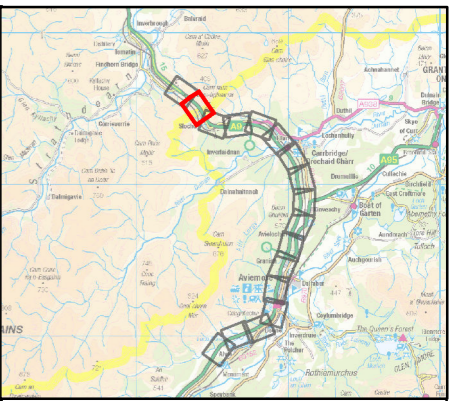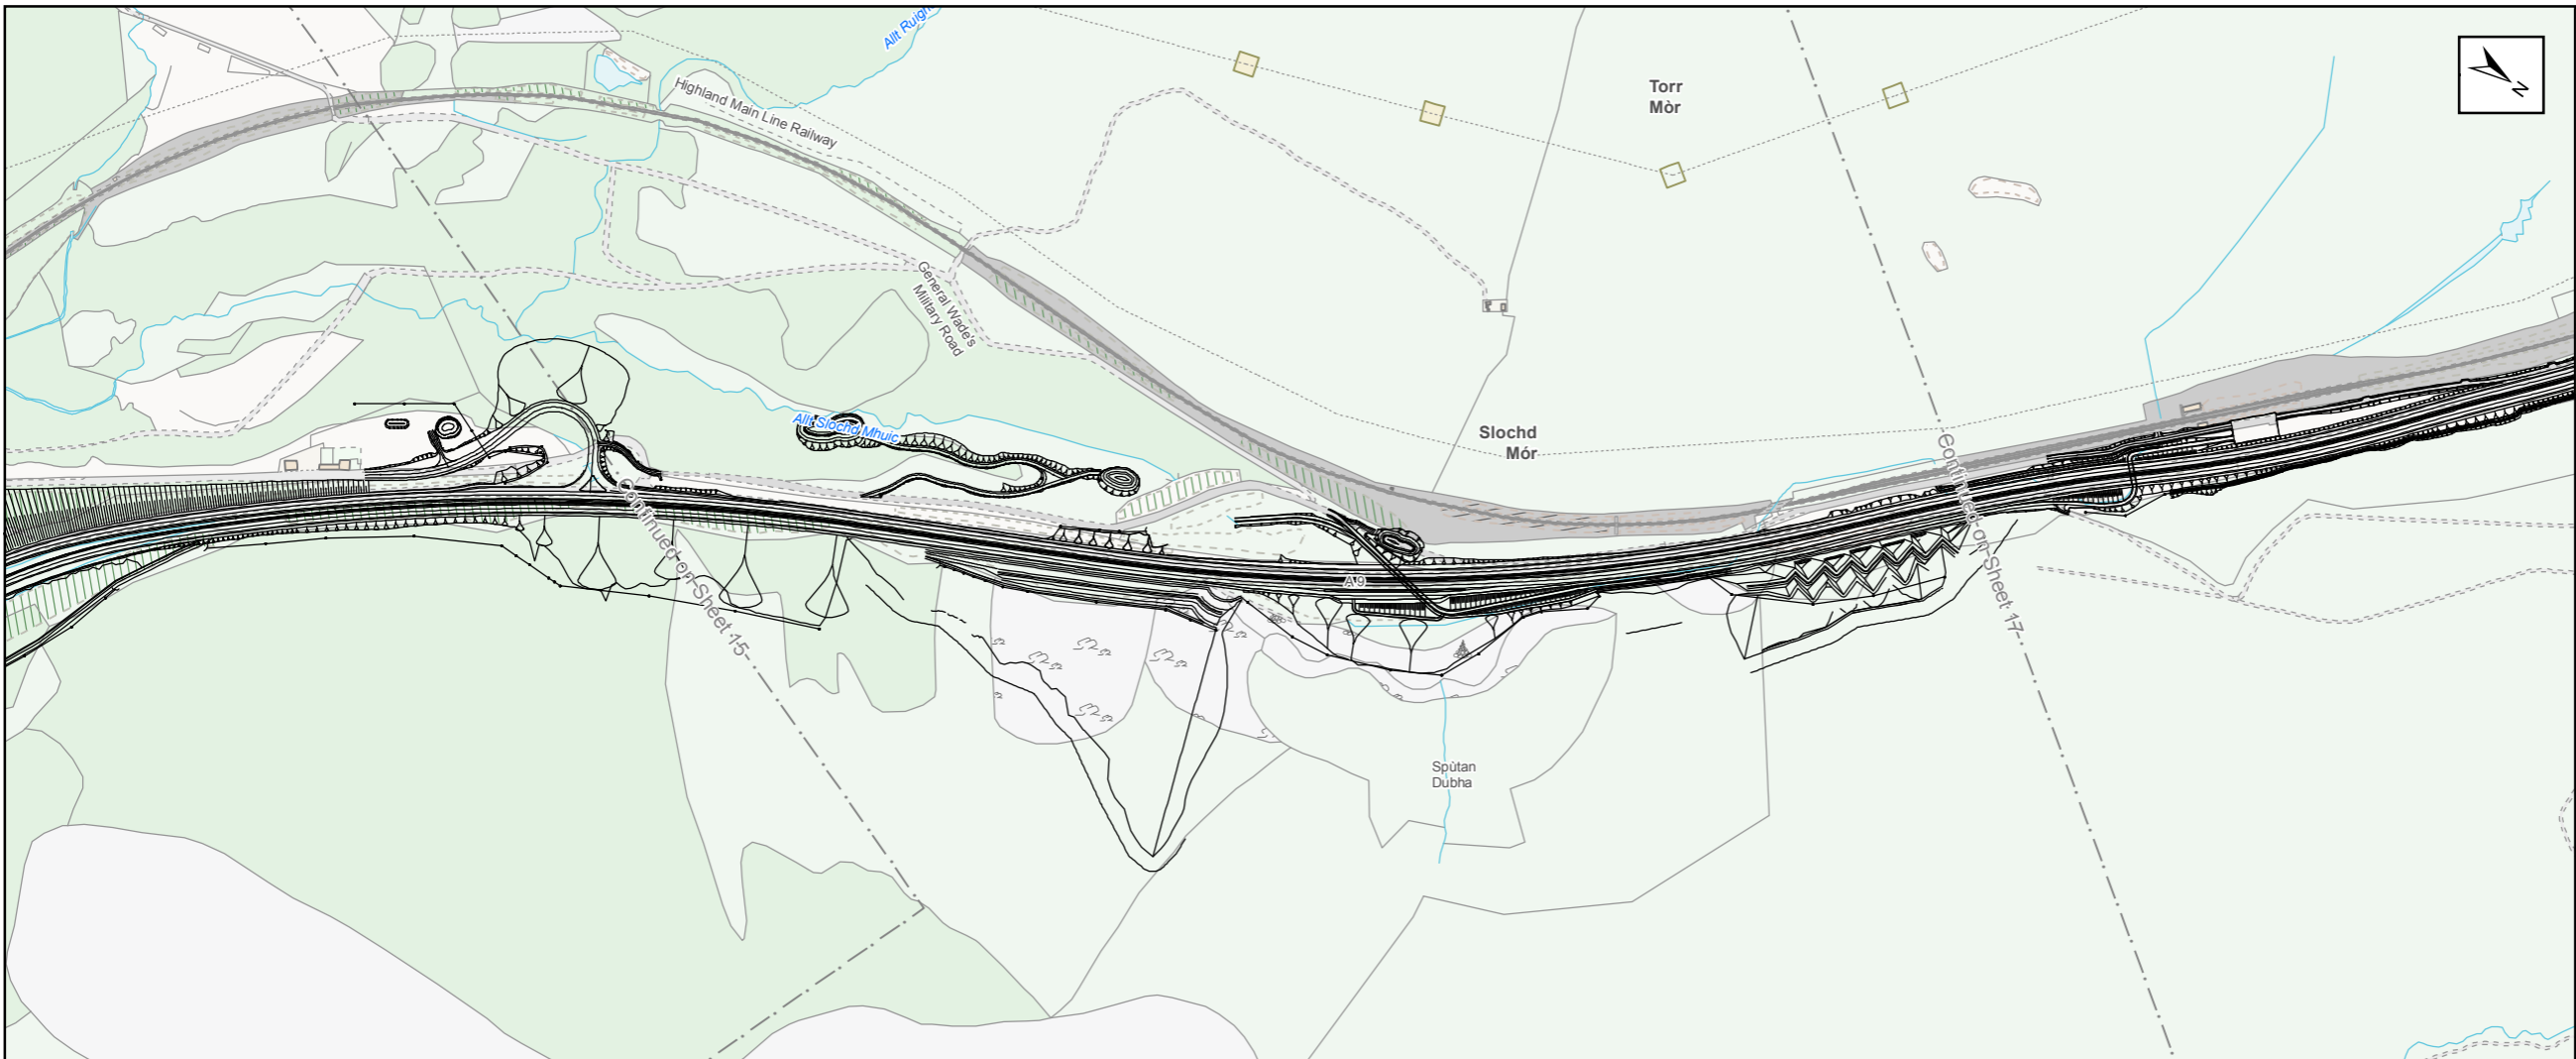

Proposed Scheme

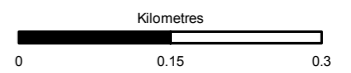



Status	FINAL	Subsidiary	B
--------	-------	------------	---




Figure 5.2  
Proposed Scheme Layout  
Sheet 16 of 17

Scale	1:7,500	Drawn	MM	Checked	ROB	Approved	ROB	Authorised	SB
Document Number	A9P11-AMJ-EGN-H_ZZZZZ_XX-DR-GI-0057							Revision	P04
Project	Originator	Volume							
Location	Type	Role	Number						

Reproduced by permission of Ordnance Survey on behalf of HMSO.  
© Crown copyright and database right 2017. All rights reserved.  
Ordnance Survey Licence number 100046668

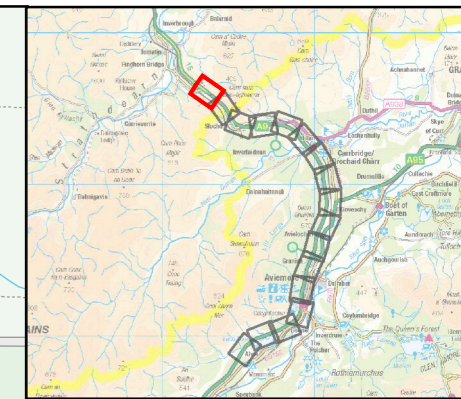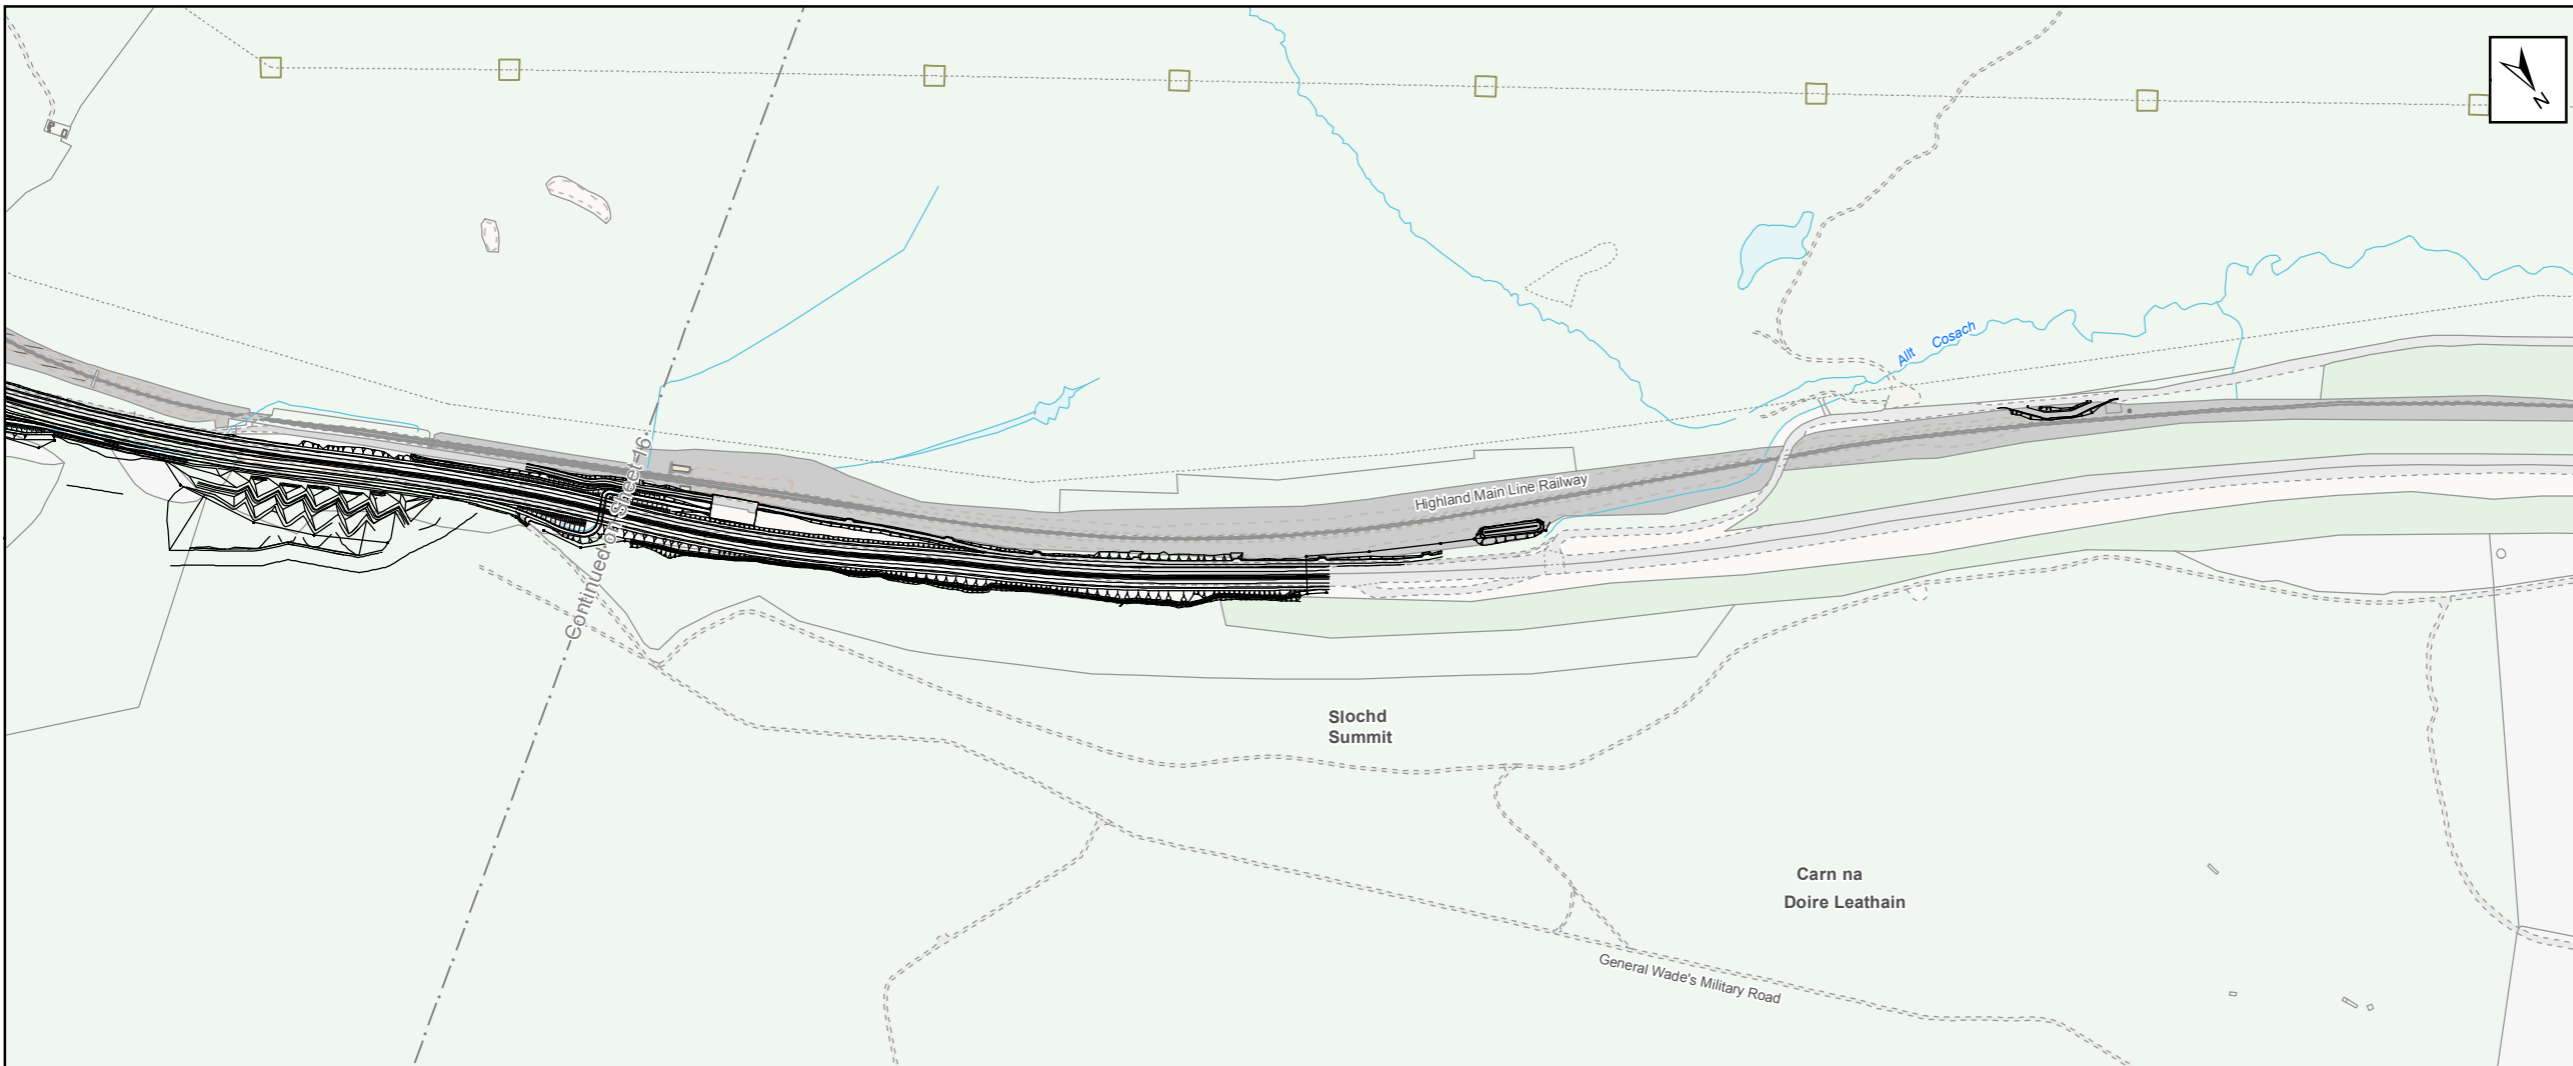

Proposed Scheme

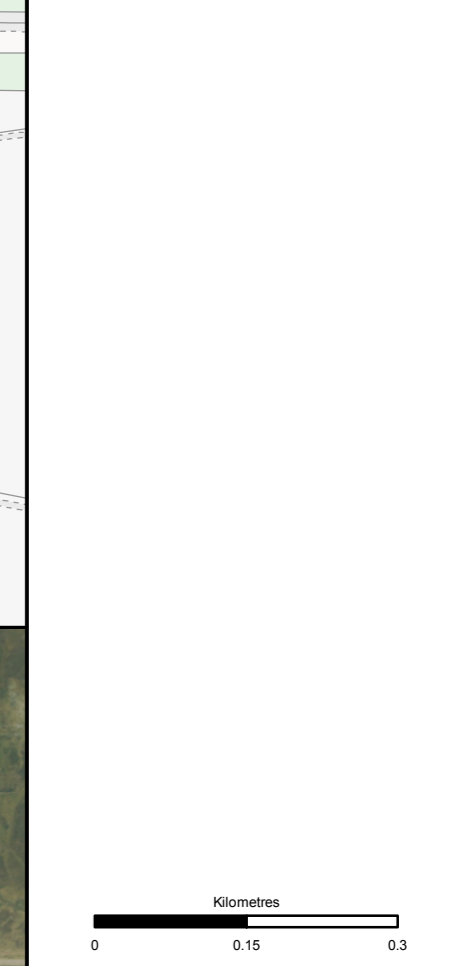

Status	FINAL	Subsidiary	B
--------	-------	------------	---

Client  
**TRANSPORT SCOTLAND**  
 COMHDHAIL ALBA



ATKINS mouchel

Figure 5.2  
 Proposed Scheme Layout  
 Sheet 17 of 17

Scale	1:7,500	Drawn	MM	Checked	ROB	Approved	ROB	Authorised	SB
Document Number	A9P11-AMJ-EGN-H_ZZZZZ_XX-DR-GI-0058							Revision	P04
Project	Originator	Volume							
Location	Type	Role	Number						

Reproduced by permission of Ordnance Survey on behalf of HMSO.  
 © Crown copyright and database right 2017. All rights reserved.  
 Ordnance Survey Licence number 100046668