
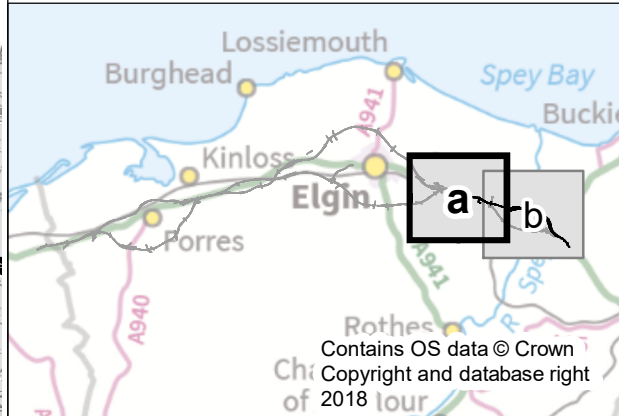


Legend

- Route option
- 500m Buffer
- Listed Building Category A
- Listed Building Category B
- Listed Building Category C
- Archaeological Site (Regionally Significant - Moray)
- Conservation Area
- Garden and Designed Landscape
- Scheduled Monument
- Asset Identifier

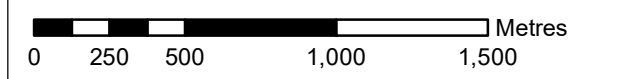

C01	27/11/2018	Approved as Stage Complete	RMT	RC
Rev.	Rev. Date	Drawing Suitability	Drawn	Appr'd

Mott MacDonald Sweco




Project
**A96 Dualling
Hardmuir to Fochabers**

Drawing Title
**Figure 16.3a Cultural Heritage Sites
Lhanbryde to East of Fochabers - North Option**

Scale @ A3	1:25,000	DO NOT SCALE
Project No.	117880	Status
BIM No.	A96PHF-MMS-EGN-0000-DR-GS-00032	



This drawing should not be relied on or used in circumstances other than those for which it was originally prepared and for which the Mott MacDonald Sweco (MMS) Joint Venture was commissioned. MMS accepts no responsibility for this drawing to any party other than the person by whom it was commissioned. Any party which breaches the provisions of this disclaimer shall indemnify MMS for all loss or damage arising therefrom.

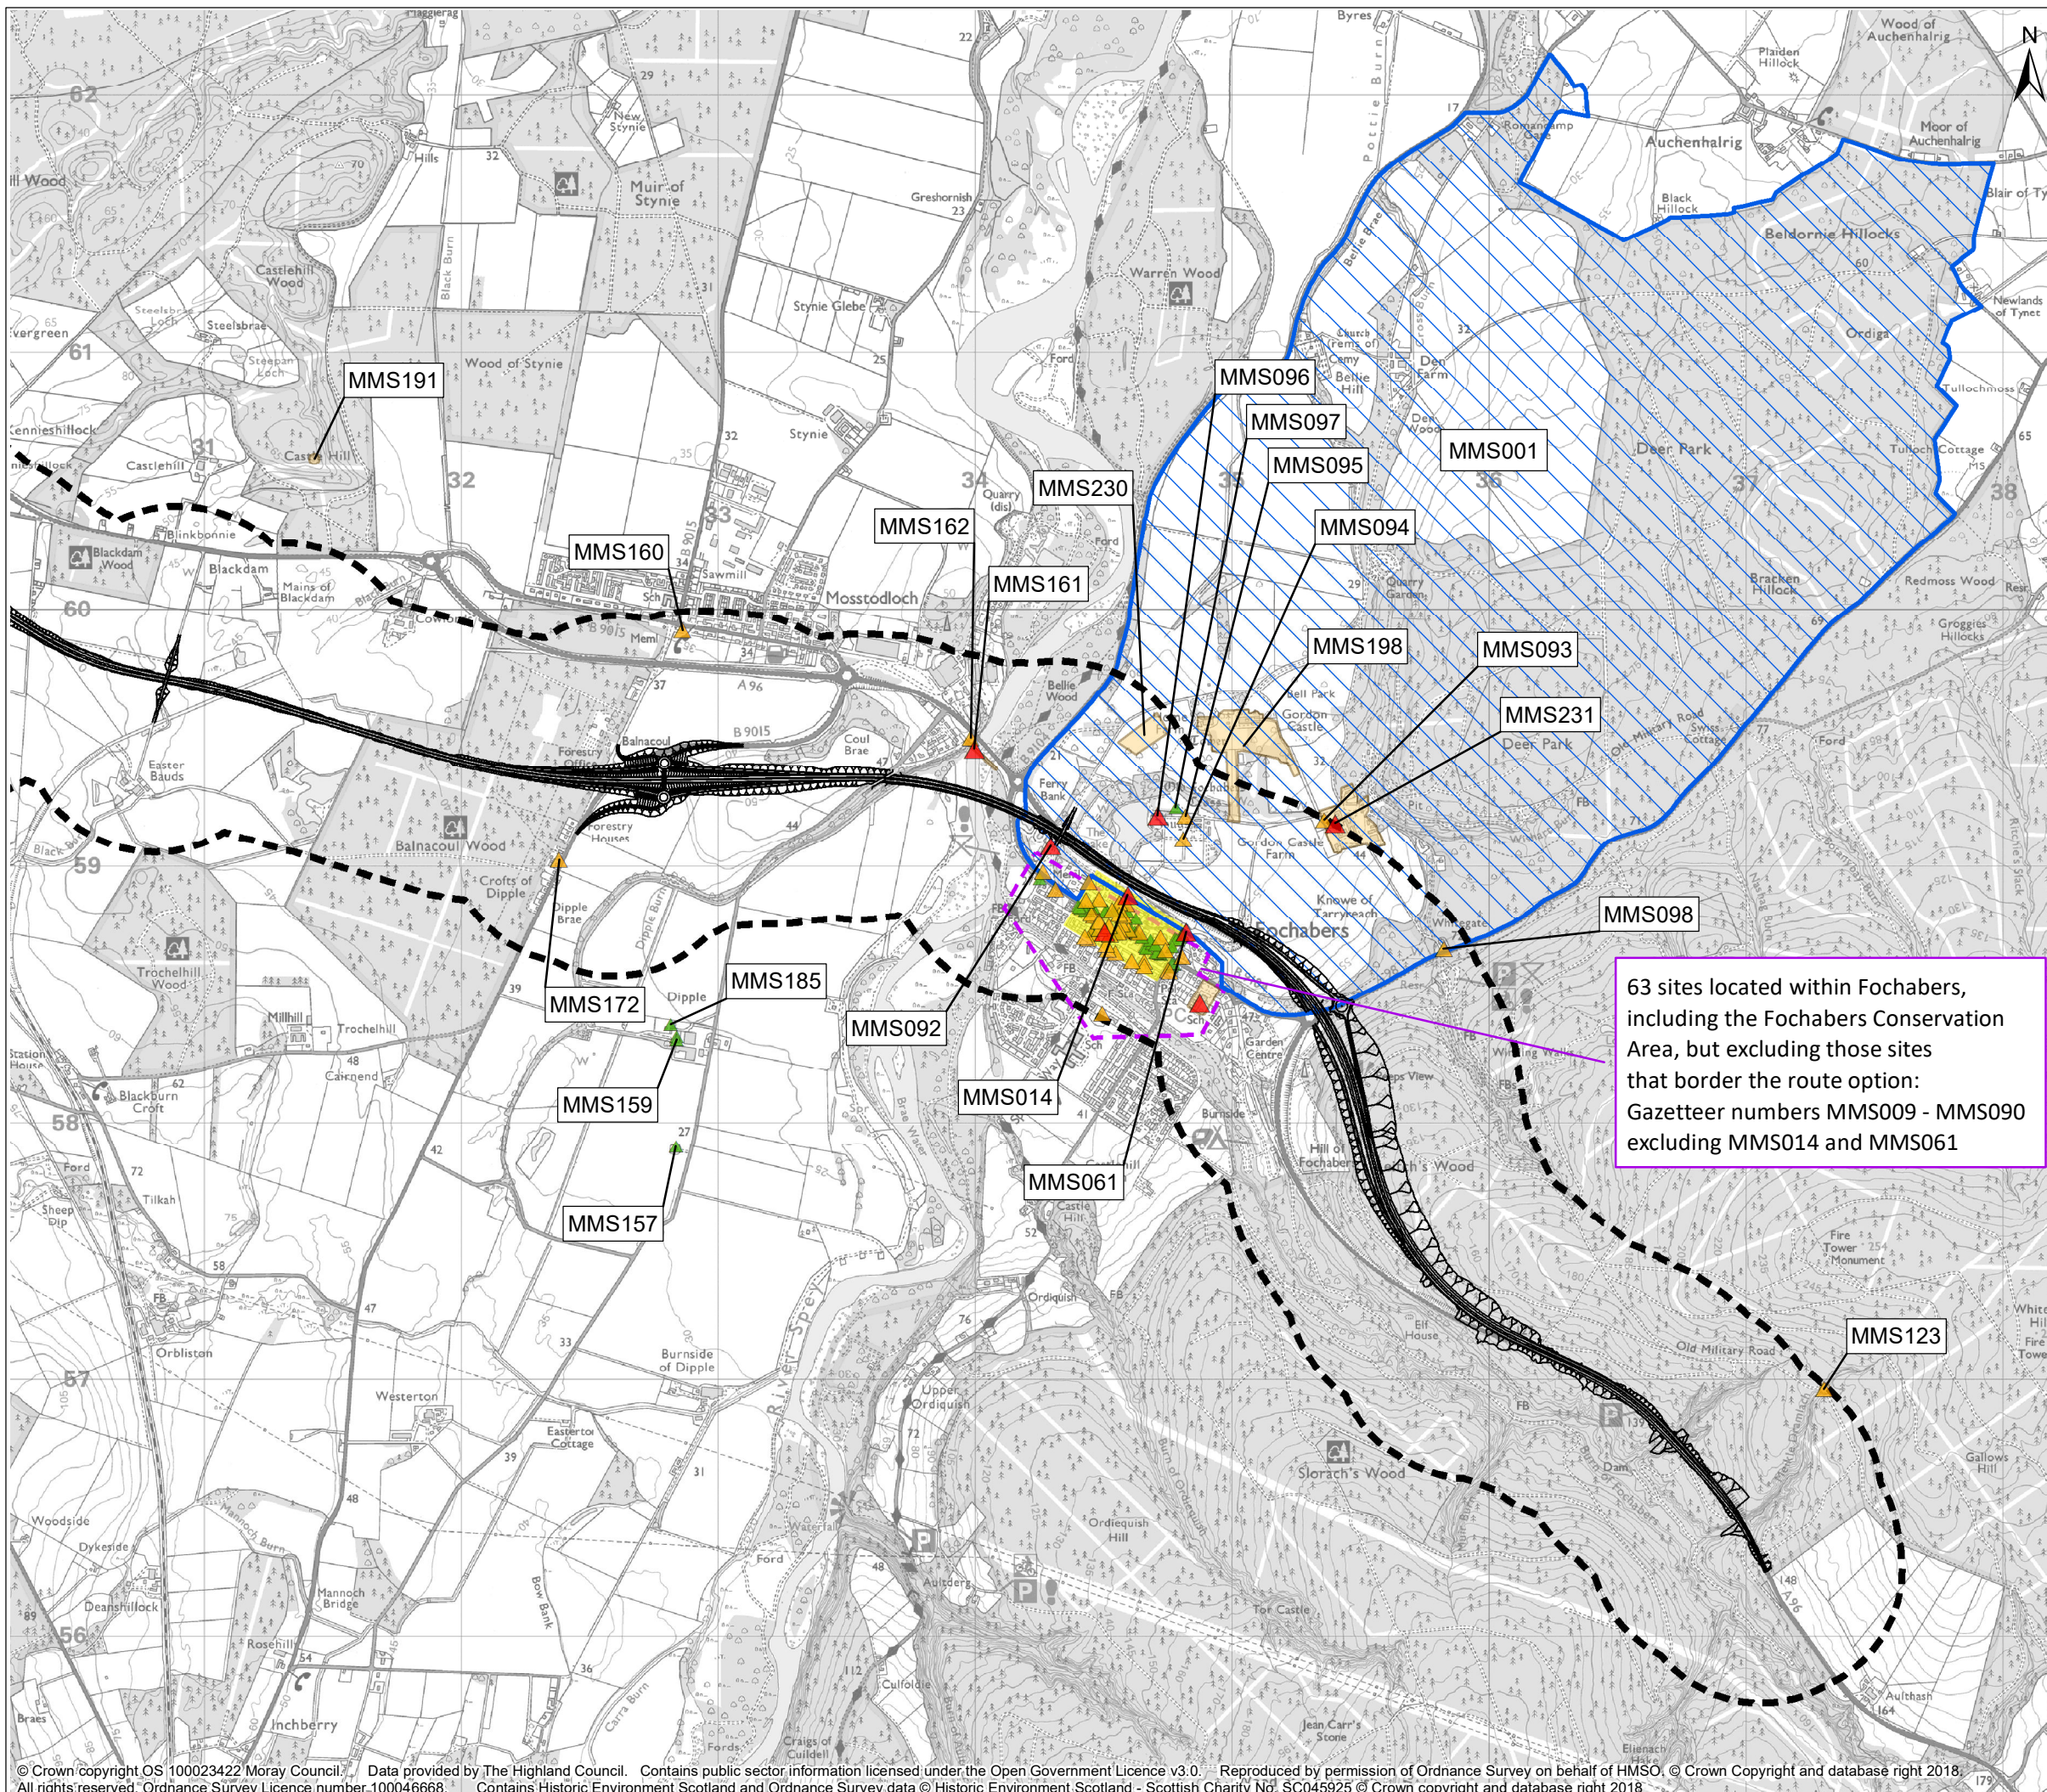

Legend

- Route option
- 500m Buffer
- Listed Building Category A
- Listed Building Category B
- Listed Building Category C
- Archaeological Site (Regionally Significant - Moray)
- Conservation Area
- Garden and Designed Landscape
- Scheduled Monument
- Asset Identifier

63 sites located within Fochabers, including the Fochabers Conservation Area, but excluding those sites that border the route option: Gazetteer numbers MMS009 - MMS090 excluding MMS014 and MMS061

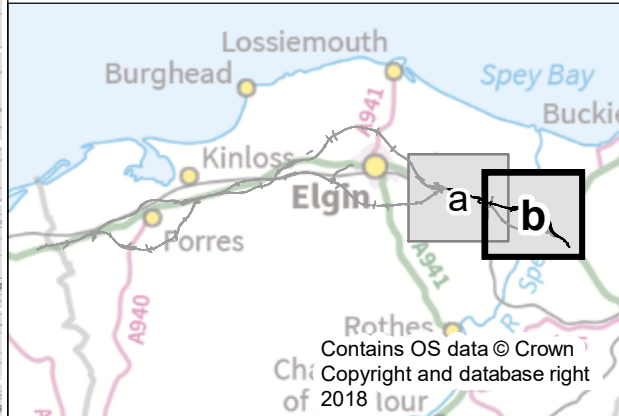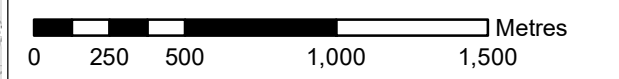

C01	27/11/2018	Approved as Stage Complete	RMT	RC
Rev.	Rev. Date	Drawing Suitability	Drawn	Appr'd

Mott MacDonald Sweco



Project
**A96 Dualling
Hardmuir to Fochabers**

Drawing Title
**Figure 16.3b Cultural Heritage Sites
Lhanbryde to East of Fochabers - North Option**



Scale @ A3	1:25,000	DO NOT SCALE
Project No.	117880	Status A2
BIM No.	A96PHF-MMS-EGN-0000-DR-GS-00032	

This drawing should not be relied on or used in circumstances other than those for which it was originally prepared and for which the Mott MacDonald Sweco (MMS) Joint Venture was commissioned. MMS accepts no responsibility for this drawing to any party other than the person by whom it was commissioned. Any party which breaches the provisions of this disclaimer shall indemnify MMS for all loss or damage arising therefrom.



Legend

- Route option
- 500m Buffer
- Listed Building Category A
- Listed Building Category B
- Listed Building Category C
- Archaeological Site (Regionally Significant - Moray)
- Conservation Area
- Garden and Designed Landscape
- Scheduled Monument
- MMS001 Asset Identifier

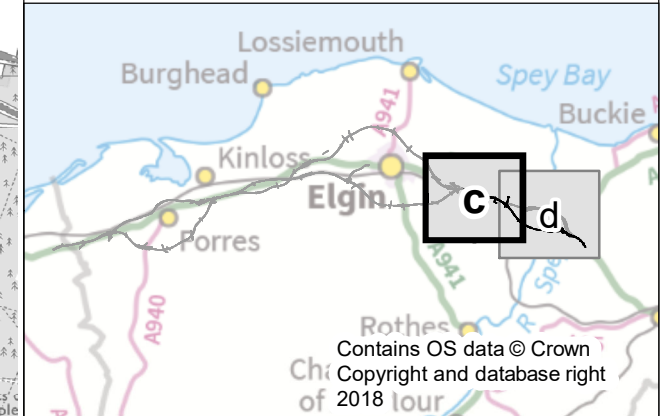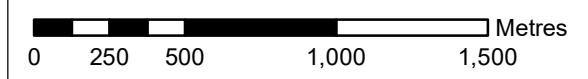

C01	27/11/2018	Approved as Stage Complete	RMT	RC
Rev.	Rev. Date	Drawing Suitability	Drawn	Appr'd


Mott MacDonald Sweco

ASS DUALING
HARDMUIR TO FOCHABERS

Project
**A96 Dualling
Hardmuir to Fochabers**

Drawing Title
**Figure 16.3c Cultural Heritage Sites
Lhanbryde to East of Fochabers - South Option**



Scale @ A3	1:25,000	DO NOT SCALE
Project No.	117880	Status
BIM No.	A96PHF-MMS-EGN-00000-DR-GS-00032	

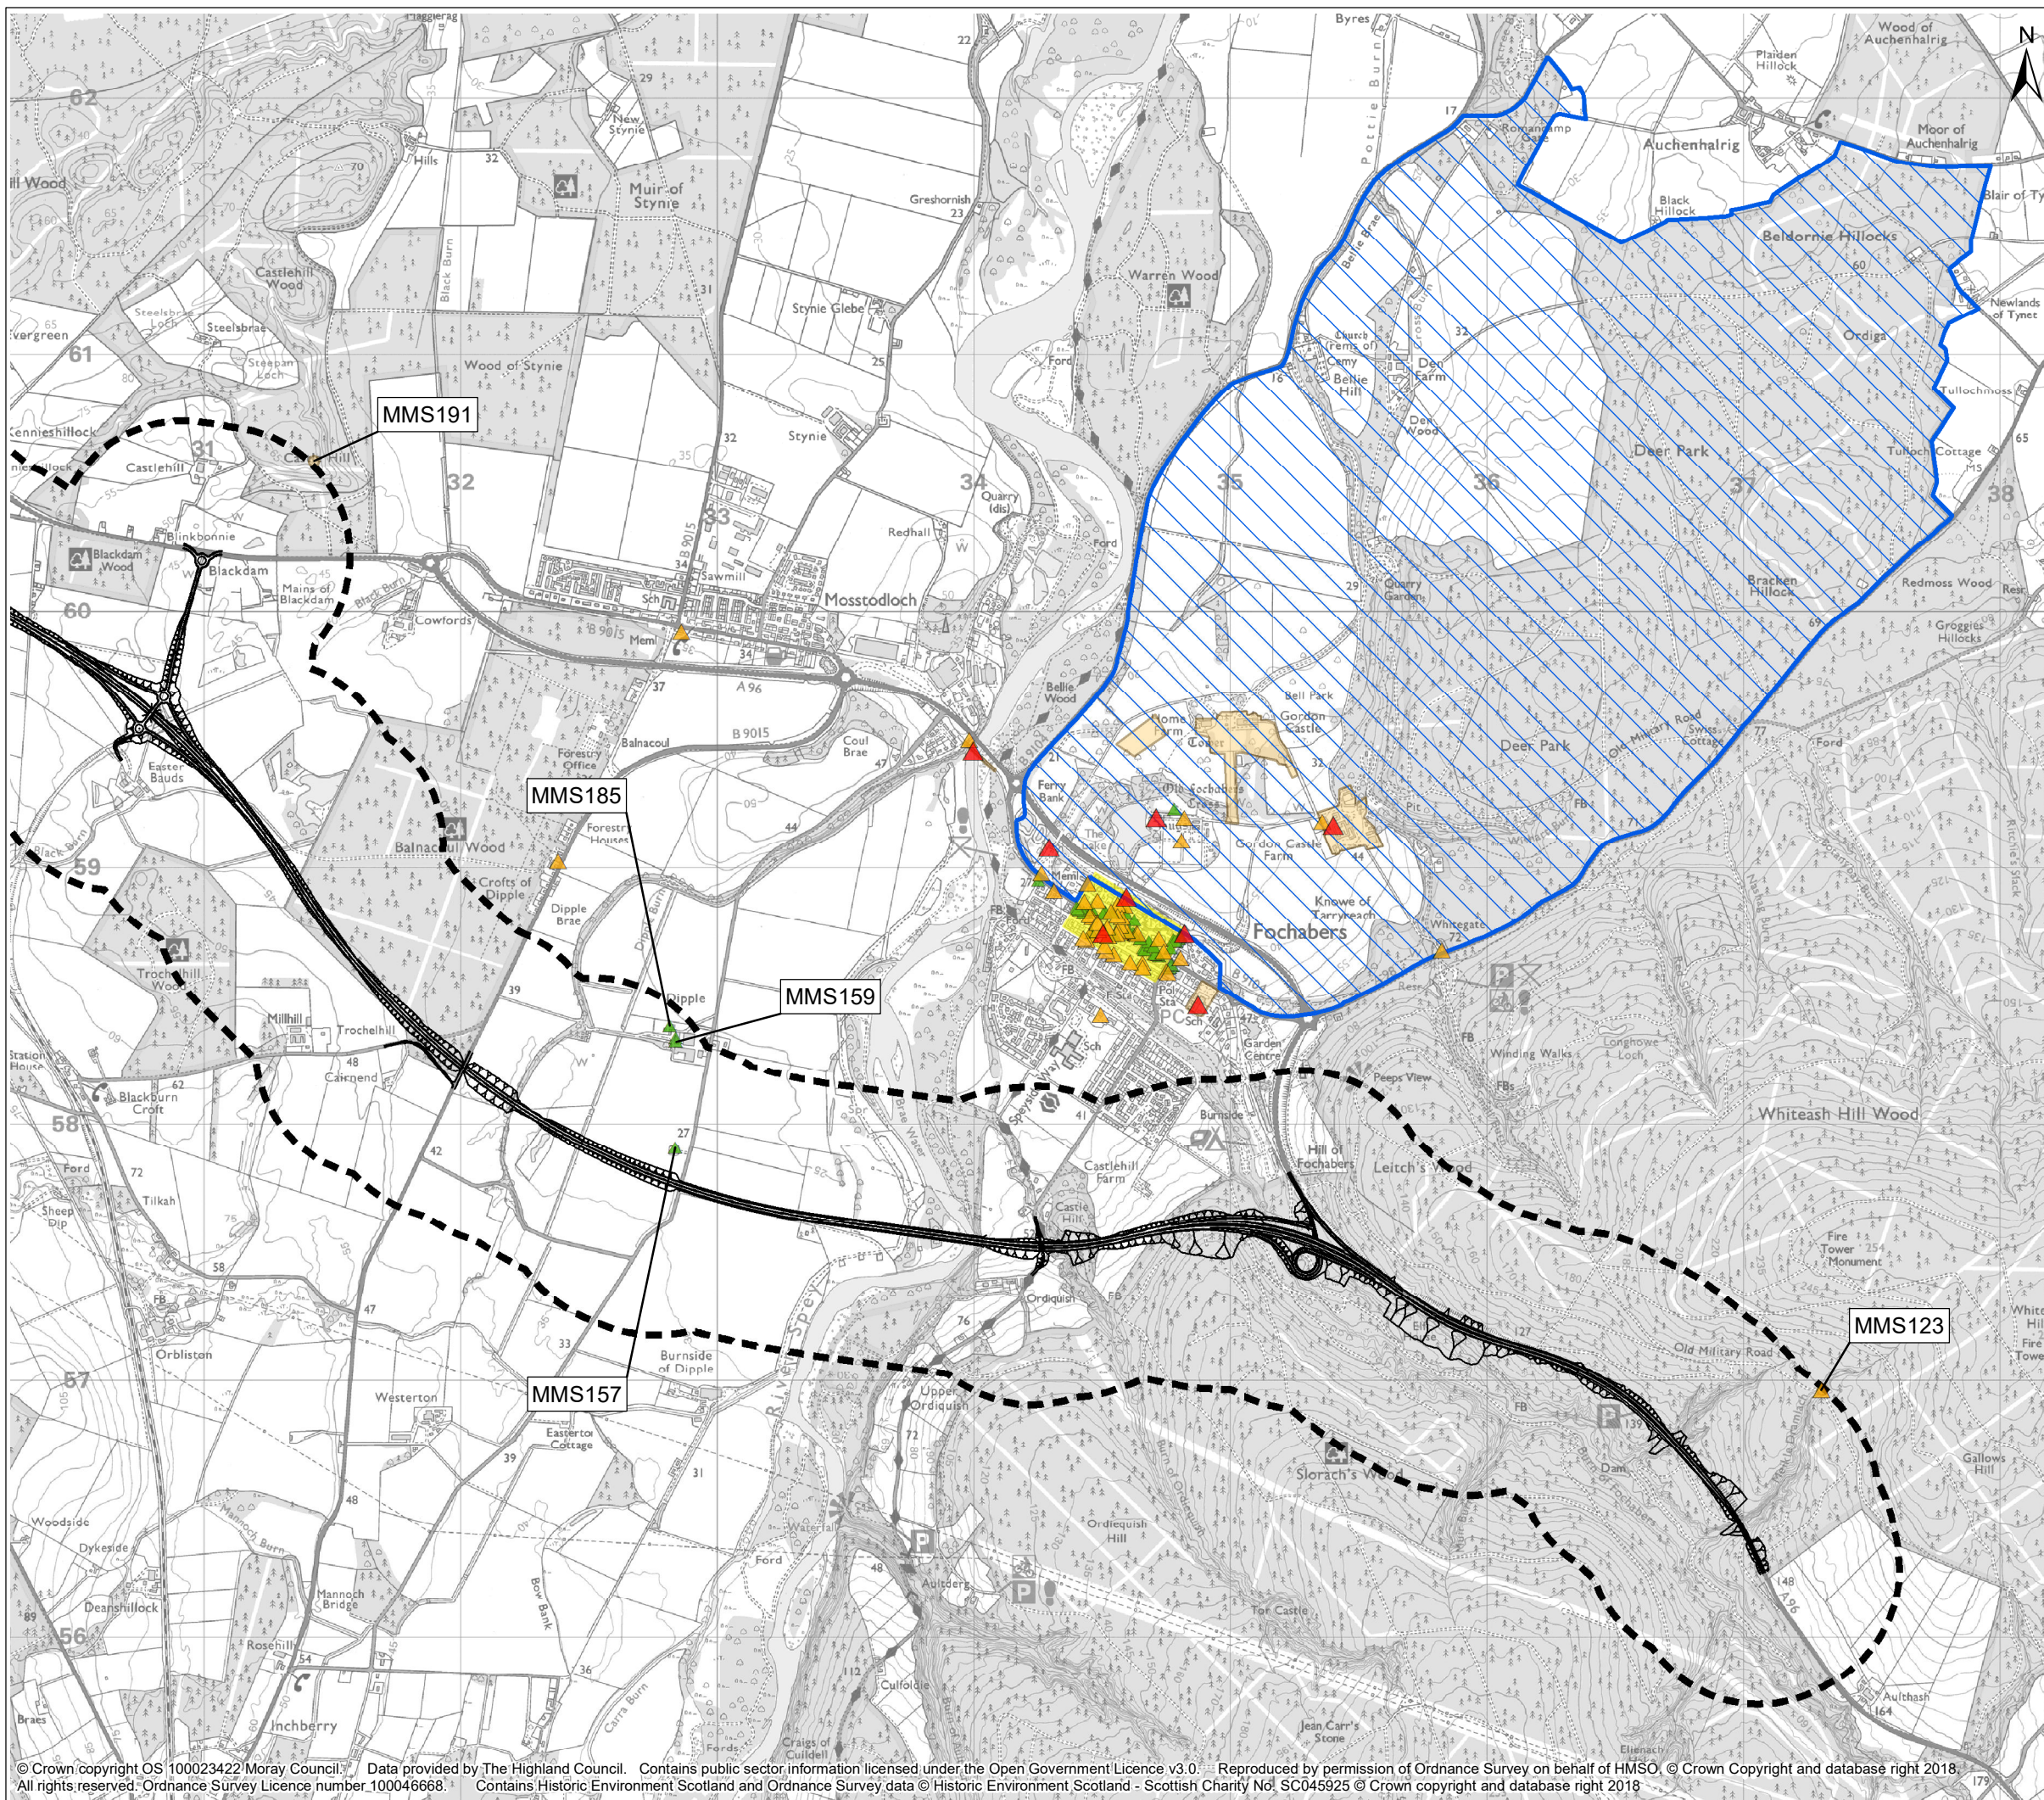

Legend

- Route option
- 500m Buffer
- Listed Building Category A
- Listed Building Category B
- Listed Building Category C
- Archaeological Site (Regionally Significant - Moray)
- Conservation Area
- Garden and Designed Landscape
- Scheduled Monument

MMS001 Asset Identifier

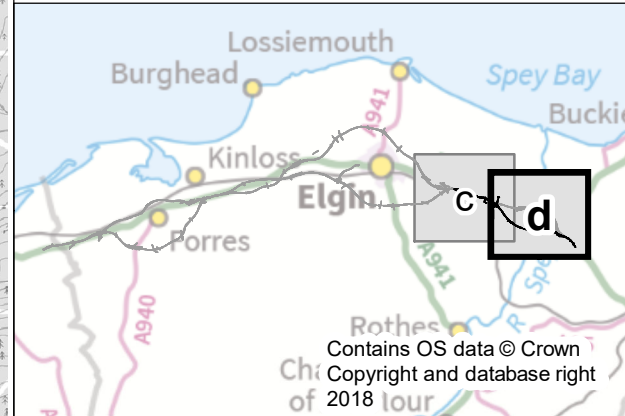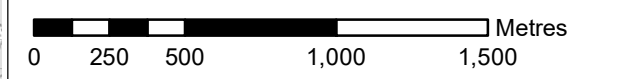

C01	27/11/2018	Approved as Stage Complete	RMT	RC
Rev.	Rev. Date	Drawing Suitability	Drawn	Appr'd

Mott MacDonald Sweco



Project
**A96 Dualling
Hardmuir to Fochabers**

Drawing Title
**Figure 16.3d Cultural Heritage Sites
Lhanbryde to East of Fochabers - South Option**

Scale @ A3	1:25,000	DO NOT SCALE
Project No.	117880	Status A2
BIM No.	A96PHF-MMS-EGN-0000-DR-GS-00032	

This drawing should not be relied on or used in circumstances other than those for which it was originally prepared and for which the Mott MacDonald Sweco (MMS) Joint Venture was commissioned. MMS accepts no responsibility for this drawing to any party other than the person by whom it was commissioned. Any party which breaches the provisions of this disclaimer shall indemnify MMS for all loss or damage arising therefrom.