




TRANSPORT
SCOTLAND
CÒMHDHAIL ALBA




Scottish Government
Riaghaltas na h-Alba
gov.scot

Legend

== == == == Associated road proposals

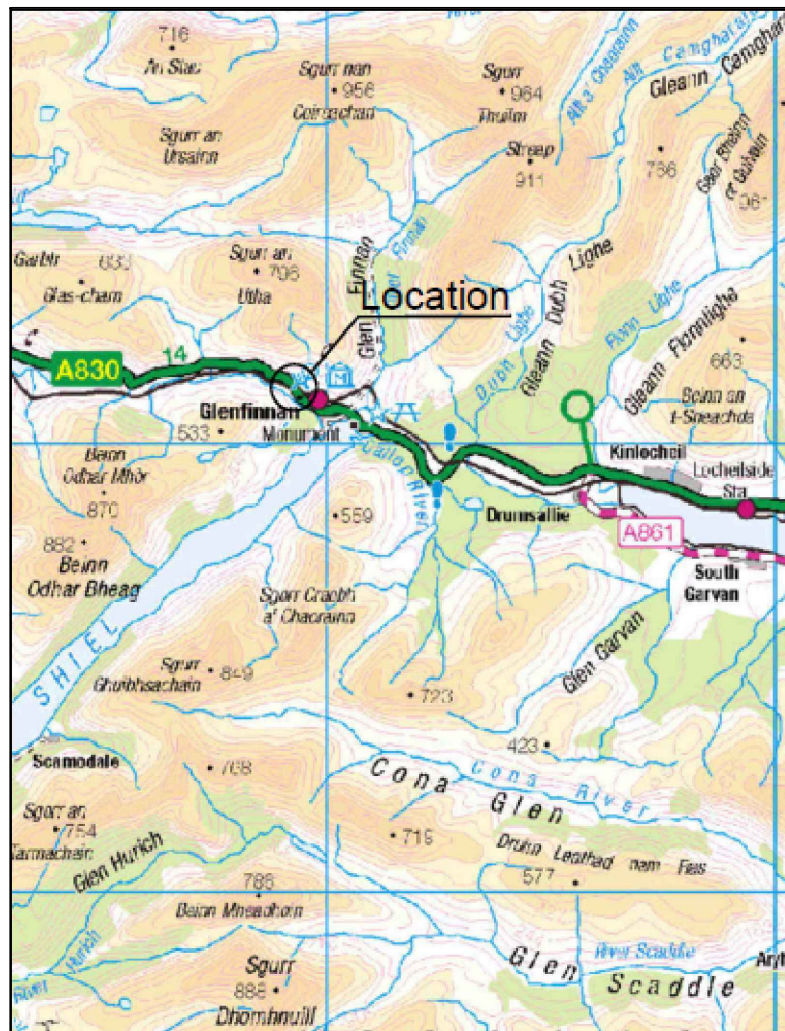


Location Map - Not to scale

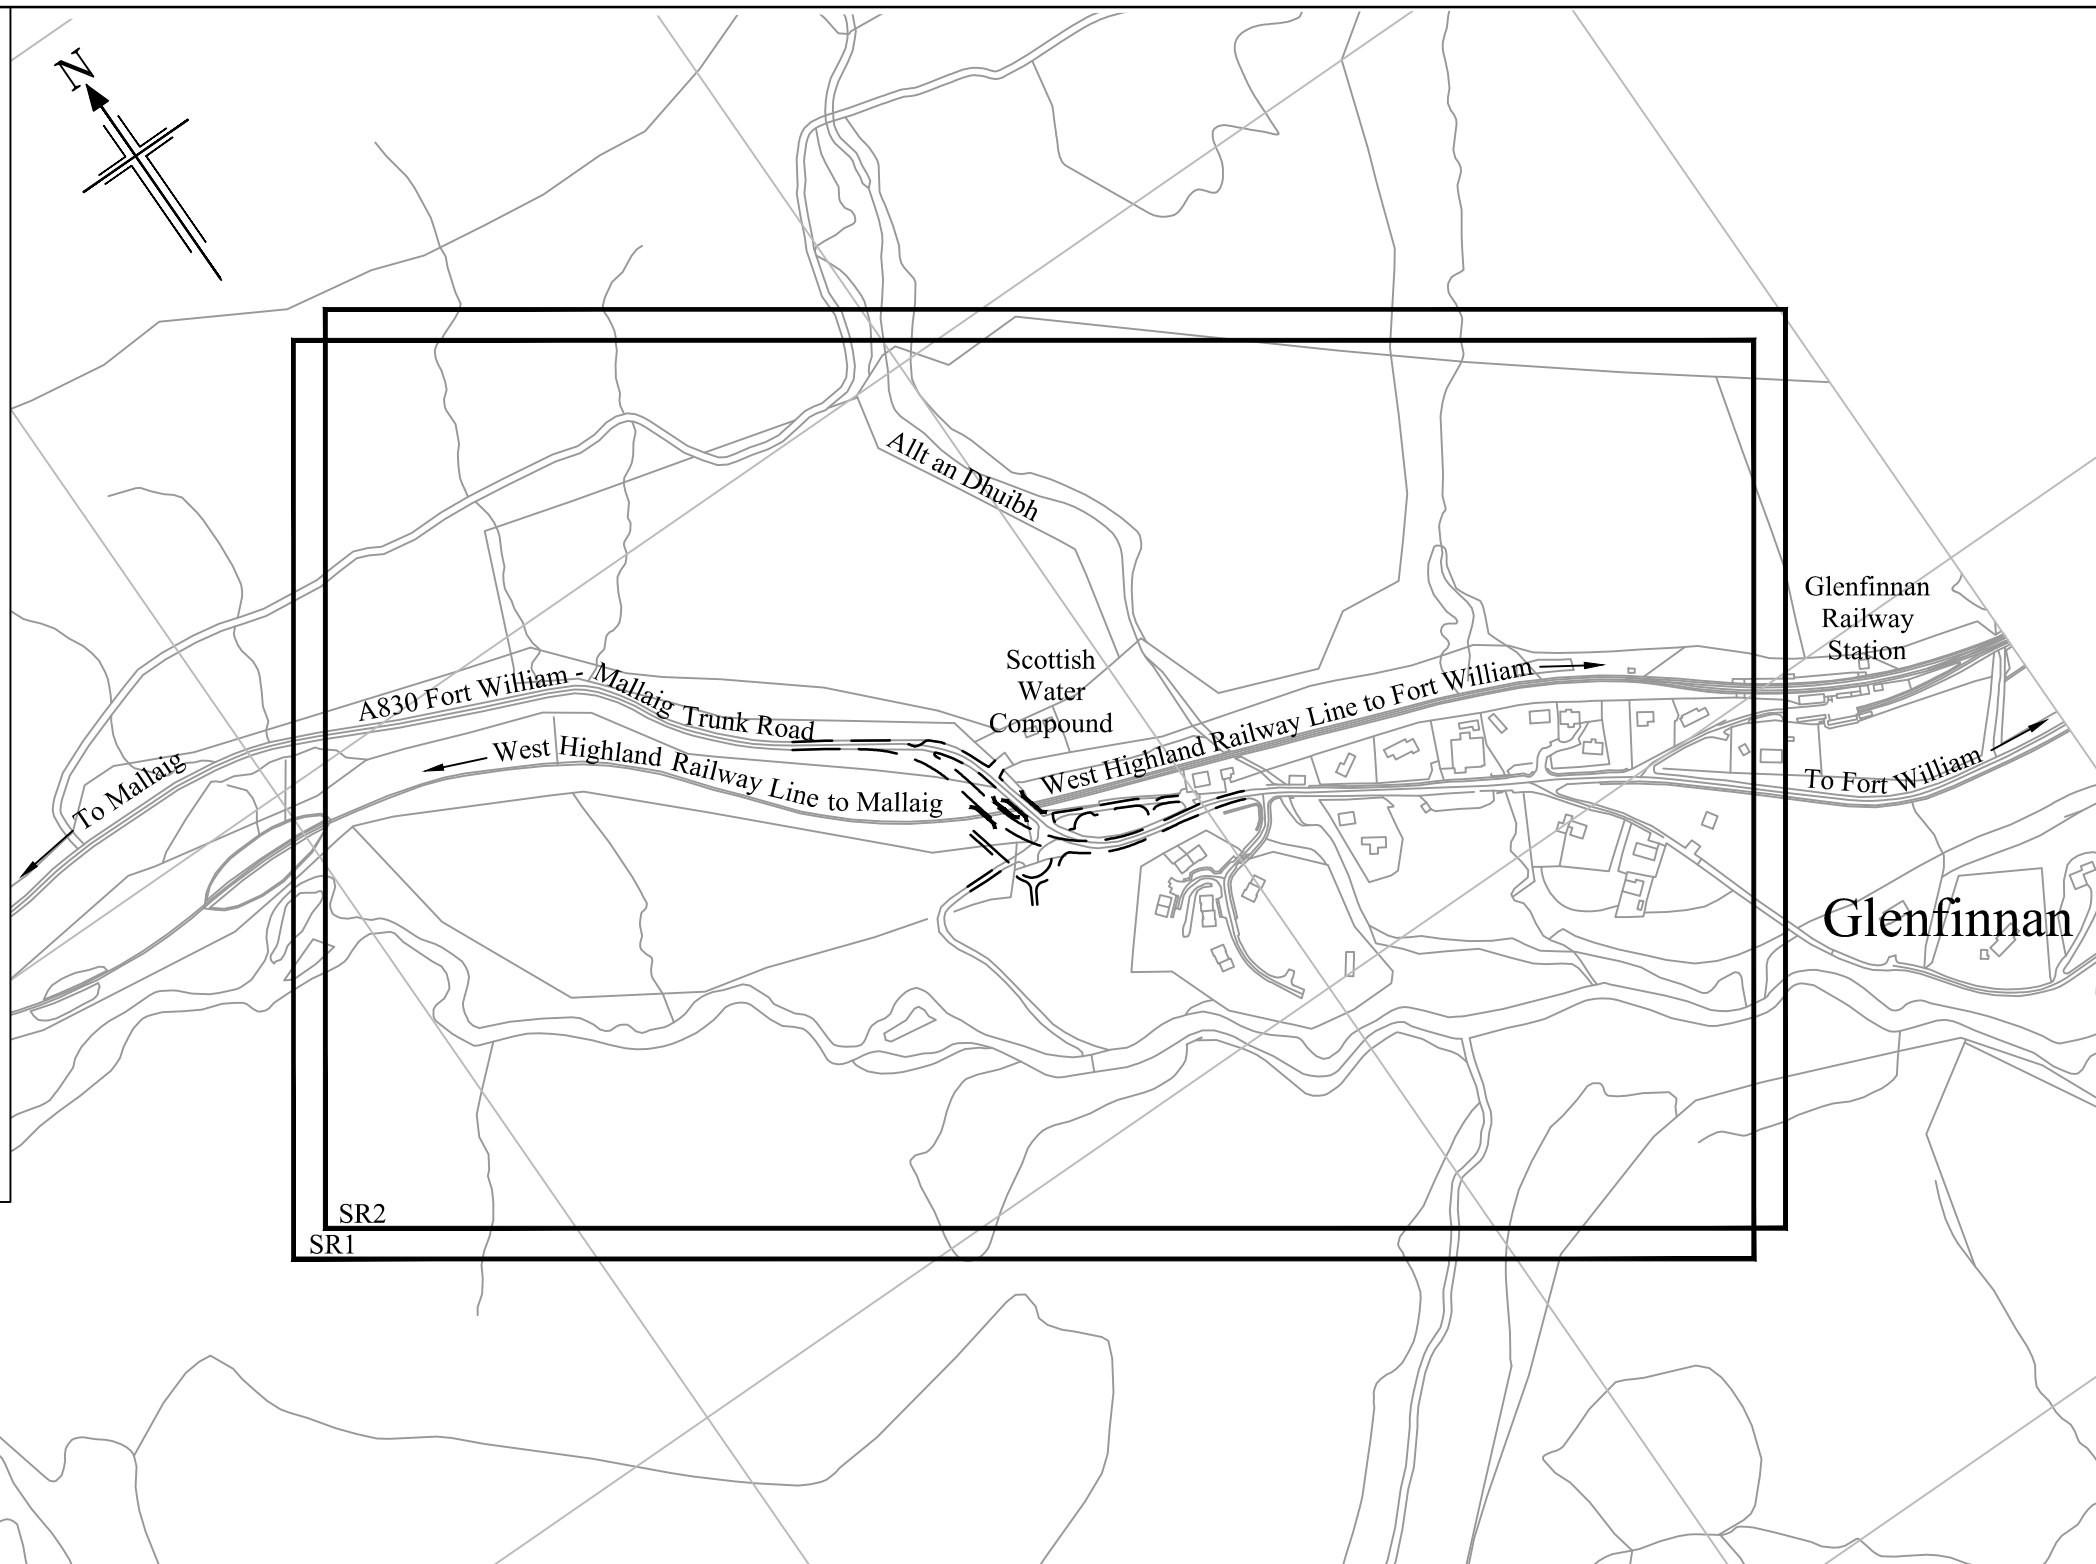

SR2
SR1

Reproduced by permission of Ordnance Survey on behalf of HMSO.
© Crown copyright and database right 2018. All rights reserved.
Ordnance Survey Licence number 100046668.

The A830 Trunk Road
(Shlatach Rail Bridge Replacement)
(Side Roads) Order 201[]

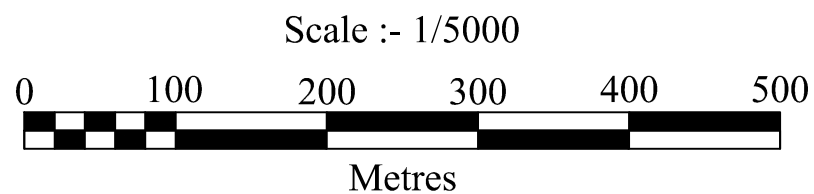

Key Plan
Sheet 1 of 1