


- Mainline Option 2 (Combination of Northbound and Southbound Widening)
- 100m Study Area
- Priority Annex I Habitats**
- A1.1.1, Broad-leaved semi-natural woodland
- D1.1, Acid dry dwarf shrub heath
- E1.7, Wet modified bog

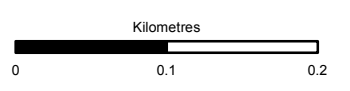

Status: FINAL Substudy: B

Client: **TRANSPORT SCOTLAND**  
COMHDHAIL ALBA

**A9**  
DUALLING  
PERTH TO INVERNESS  
Dalraddy to Slochd



**ATKINS** mouchel

Title: **Figure 11.4b (2)**  
**Potential Annex I Habitat**  
**Sheet 1 of 17**


Scale: 1:5,000	Drawn: MM	Checked: DK	Approved: ROB	Authorised: SB
Document Number: A9P11-AMJ-EBD-F_ZZZZZ_XX-DR-GI-0092	Project: A9P11-AMJ-EBD-F_ZZZZZ_XX-DR-GI-0092	Originator: [Blank]	Volume: [Blank]	Revision: P03
Location: [Blank]	Type: [Blank]	Role: [Blank]	Number: [Blank]	[Blank]

Reproduced by permission of Ordnance Survey on behalf of HMSO. © Crown copyright and database right 2017. All rights reserved. Ordnance Survey Licence number 100046668



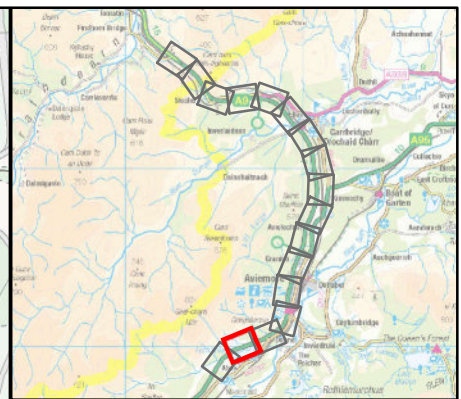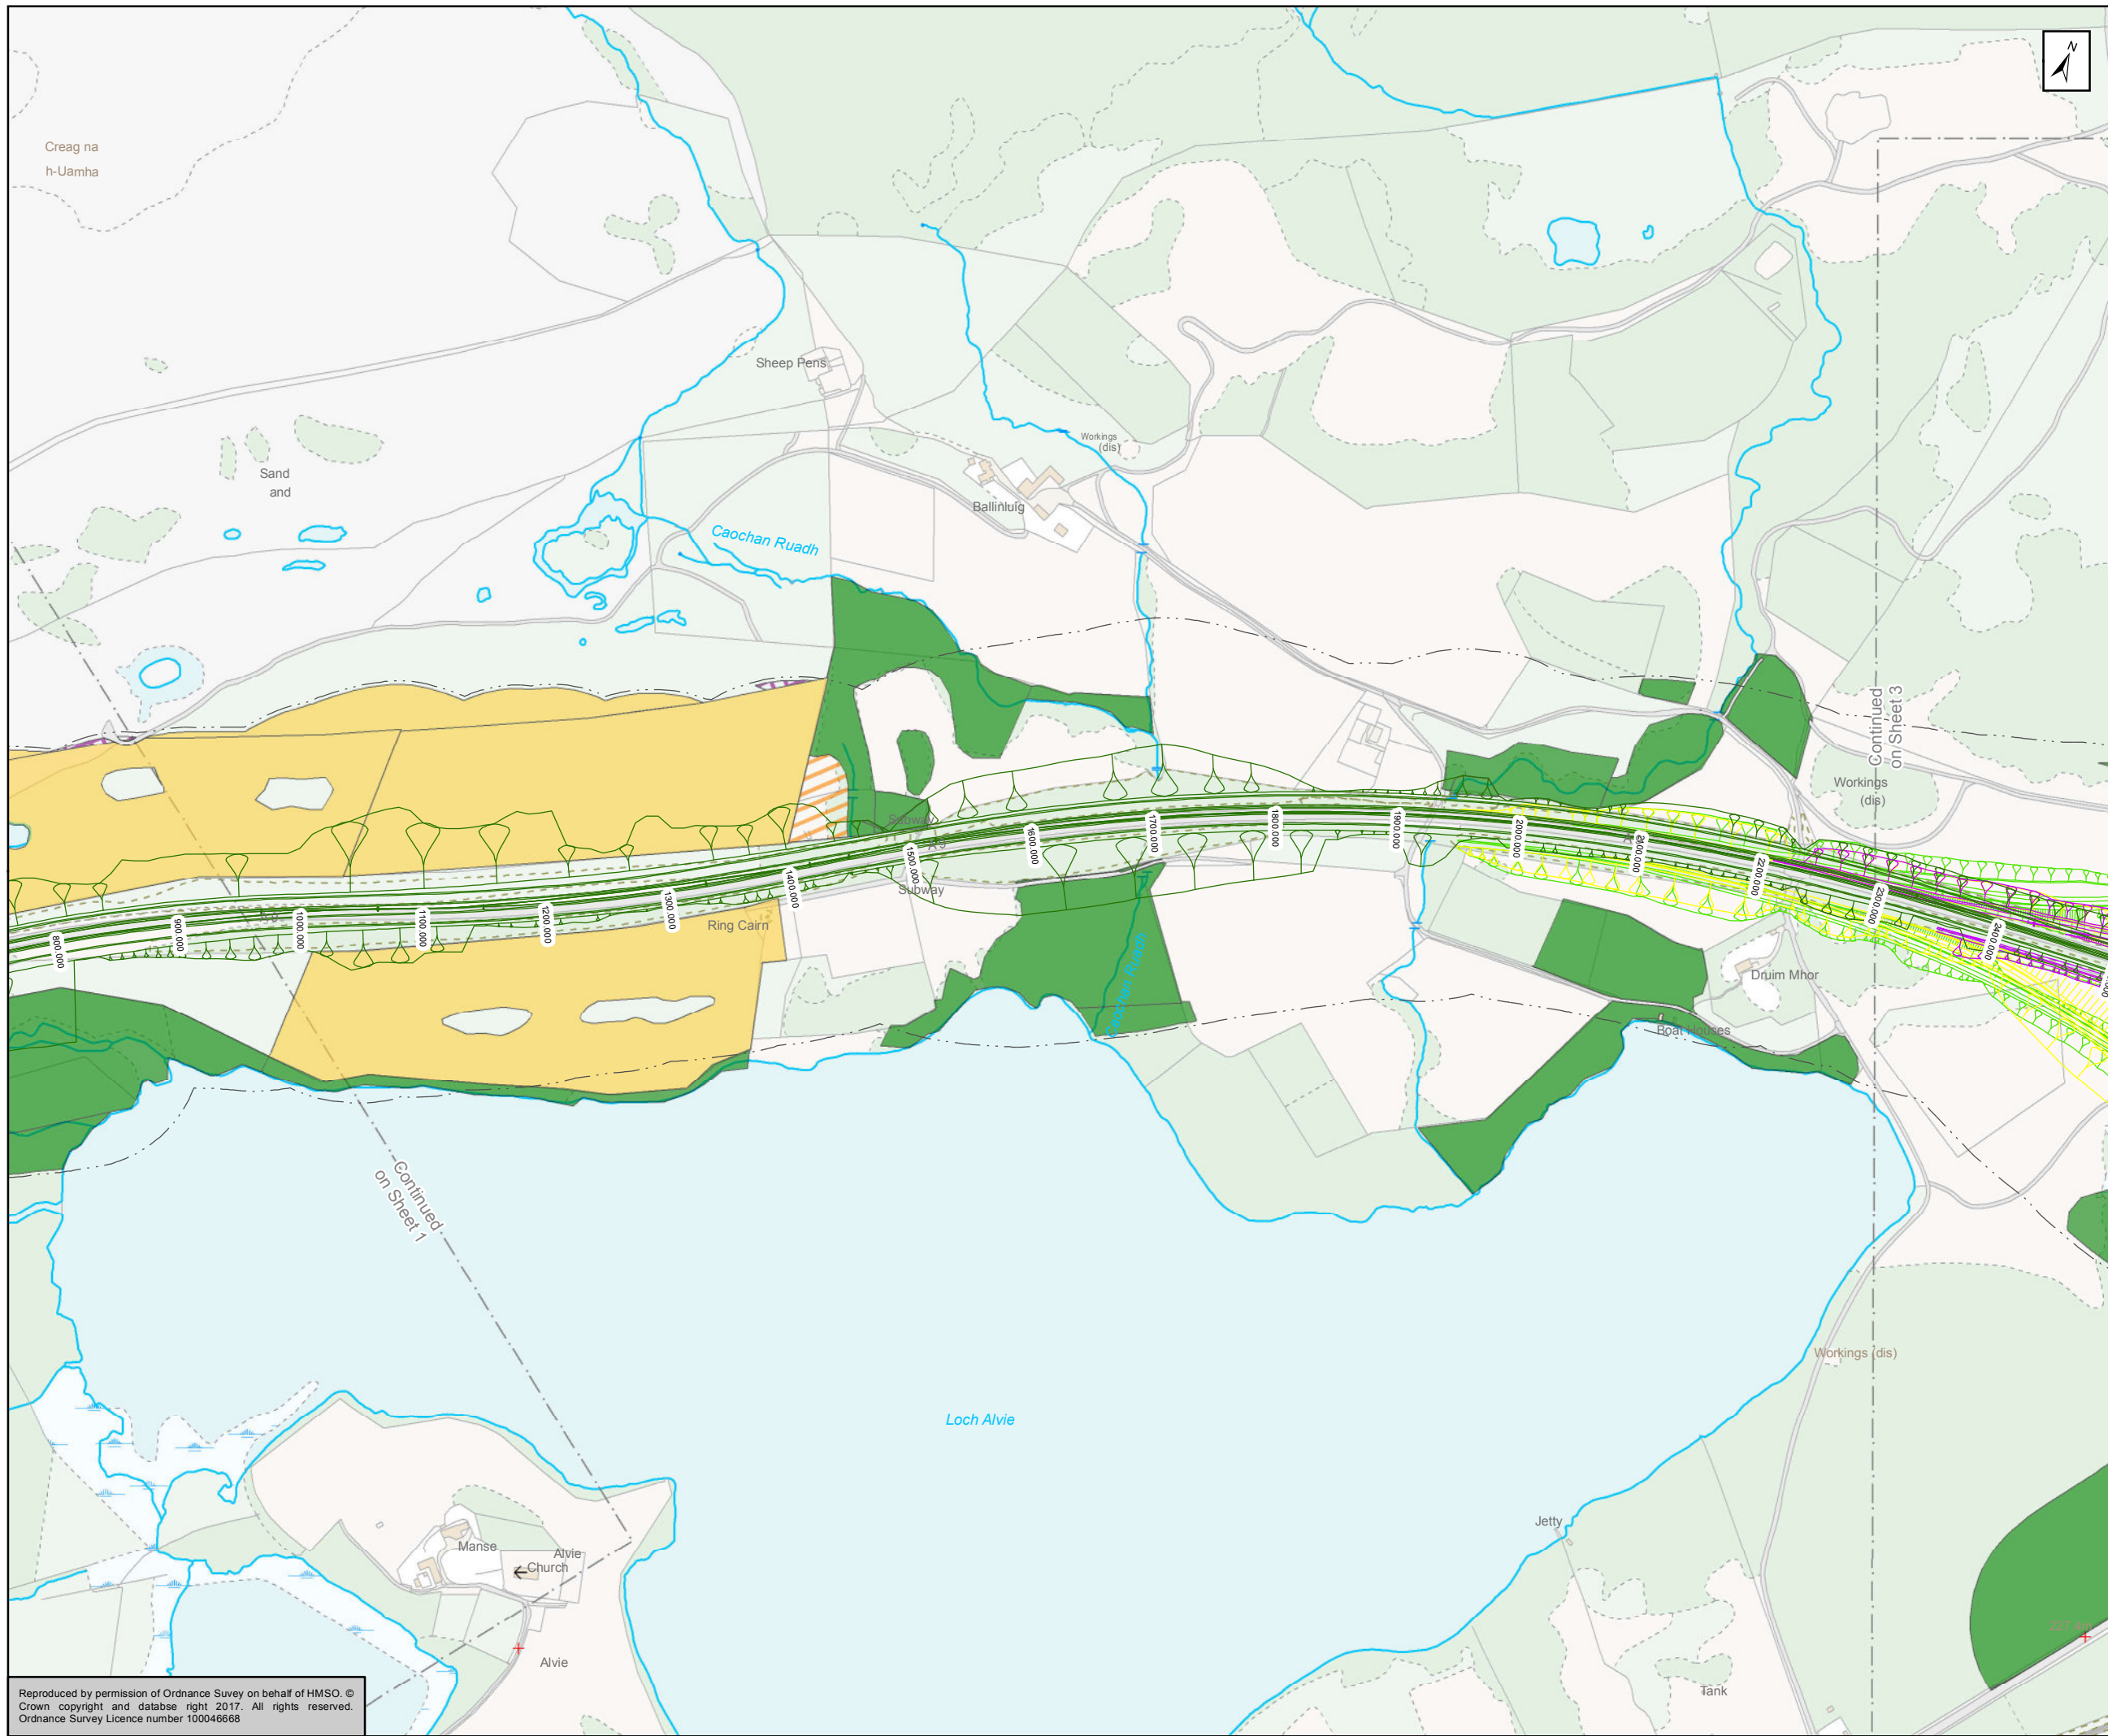

- Mainline Option 2 (Combination of Northbound and Southbound Widening)
- Aiormore South Junction Options (Southbound Widening)**
- A02 - Half Cloverleaf - Quadrants 1 & 4
- A09 - Diamond Left Right with Ghost Island
- A18 - Left Right Stagger with B9152 Realigned
- 100m Study Area
- Priority Annex I Habitats**
- A1.1.1, Broad-leaved semi-natural woodland
- B1.1, Unimproved acid grassland
- D1.1, Acid dry dwarf shrub heath
- E1.7, Wet modified bog

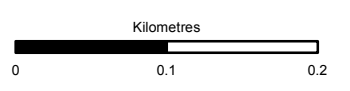

Status: FINAL Substudy: B


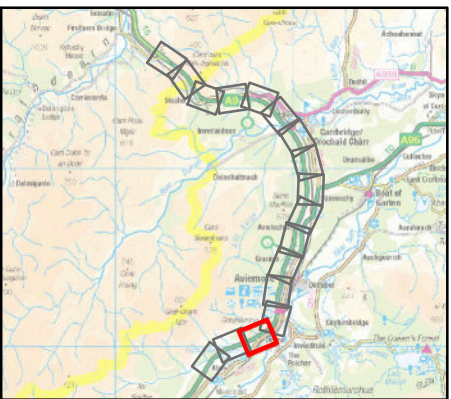


Figure 11.4b (2)  
Potential Annex I Habitat  
Sheet 2 of 17


Scale: 1:5,000	Drawn: MM	Checked: DK	Approved: ROB	Authorised: SB
Document Number: A9P11-AMJ-EBD-F_ZZZZZ_XX-DR-GI-0093	Project Originator: P03	Volume: P03	Revision: P03	
Location:	Type:	Role:	Number:	

Reproduced by permission of Ordnance Survey on behalf of HMSO. © Crown copyright and database right 2017. All rights reserved. Ordnance Survey Licence number 100046668



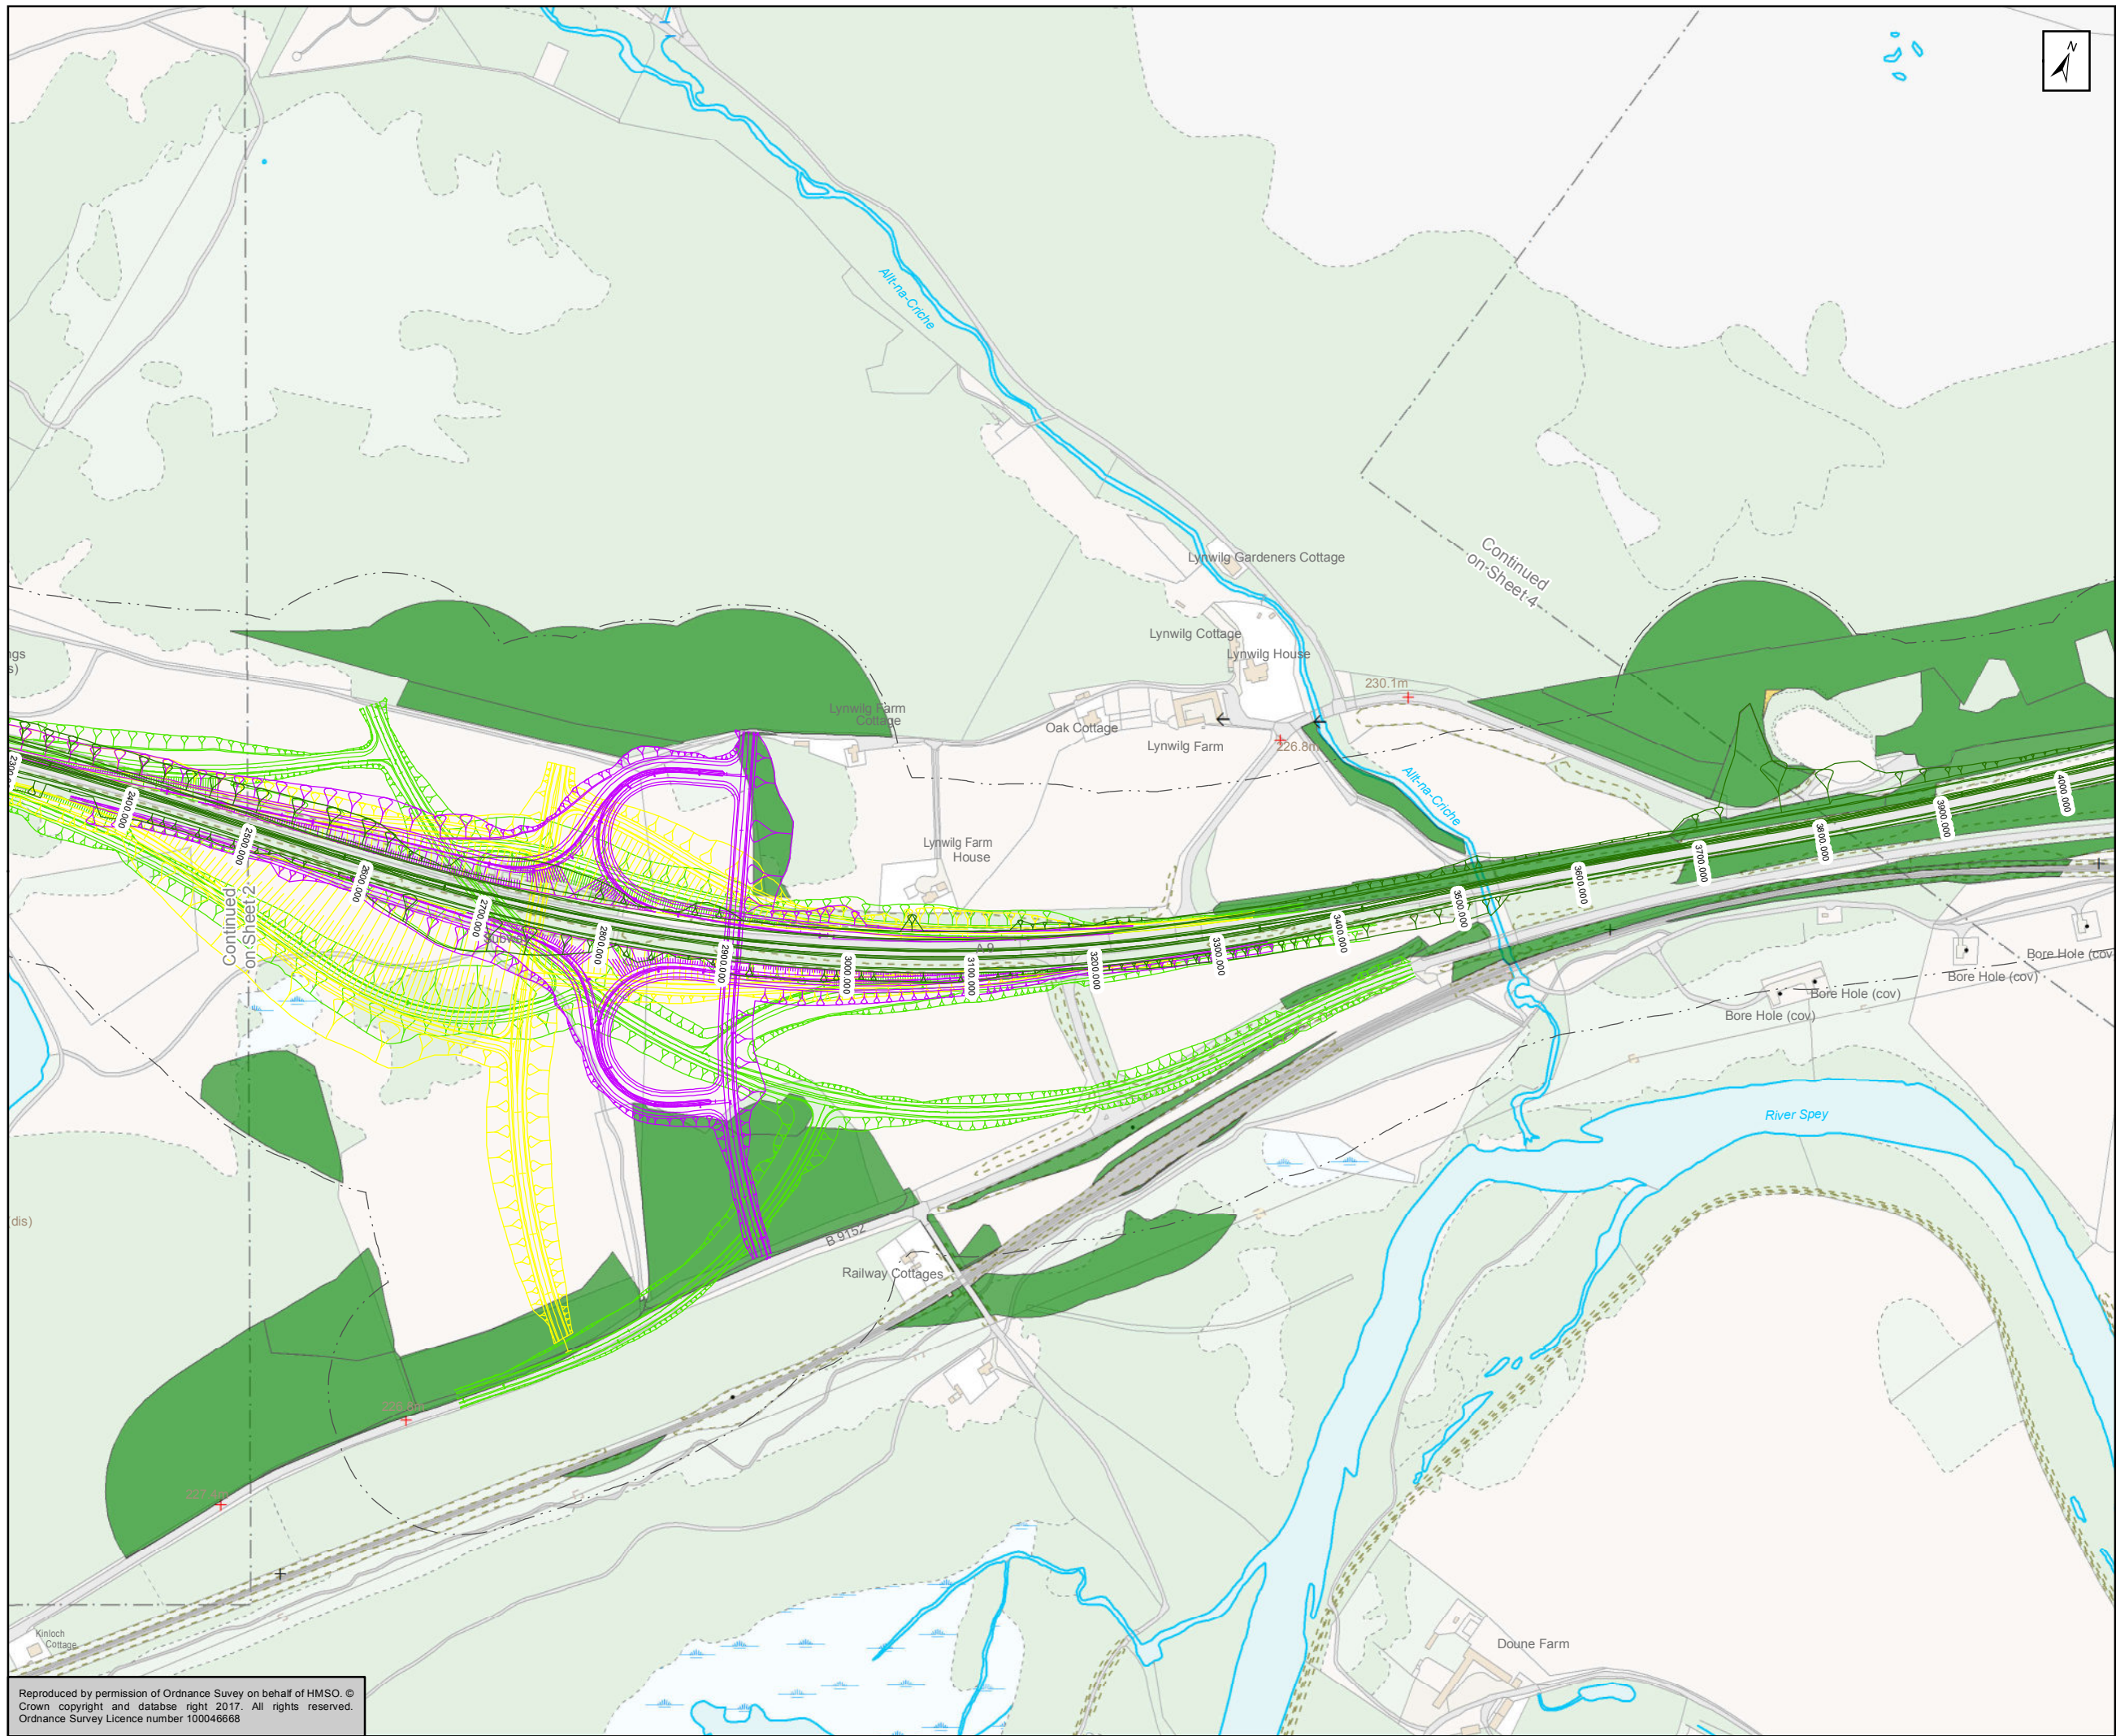

- Mainline Option 2 (Combination of Northbound and Southbound Widening)
- Aviemore South Junction Options (Southbound Widening)**
- A02 - Half Cloverleaf - Quadrants 1 & 4
- A09 - Diamond Left Right with Ghost Island
- A18 - Left Right Stagger with B9152 Realigned
- 100m Study Area
- Priority Annex I Habitats**
- A1.1.1, Broad-leaved semi-natural woodland
- D1.1, Acid dry dwarf shrub heath

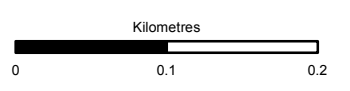

Status: FINAL Substudy: B


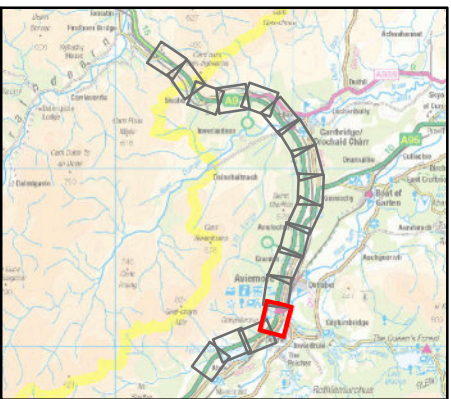


Figure 11.4b (2)  
Potential Annex I Habitat  
Sheet 3 of 17


Scale: 1:5,000	Drawn: MM	Checked: DK	Approved: ROB	Authorised: SB
Document Number: A9P11-AMJ-EBD-F_ZZZZZ_XX-DR-GI-0094	Project Originator: P03	Volume: P03	Revision: P03	
Location:	Type:	Role:	Number:	

Reproduced by permission of Ordnance Survey on behalf of HMSO. © Crown copyright and database right 2017. All rights reserved. Ordnance Survey Licence number 100046668



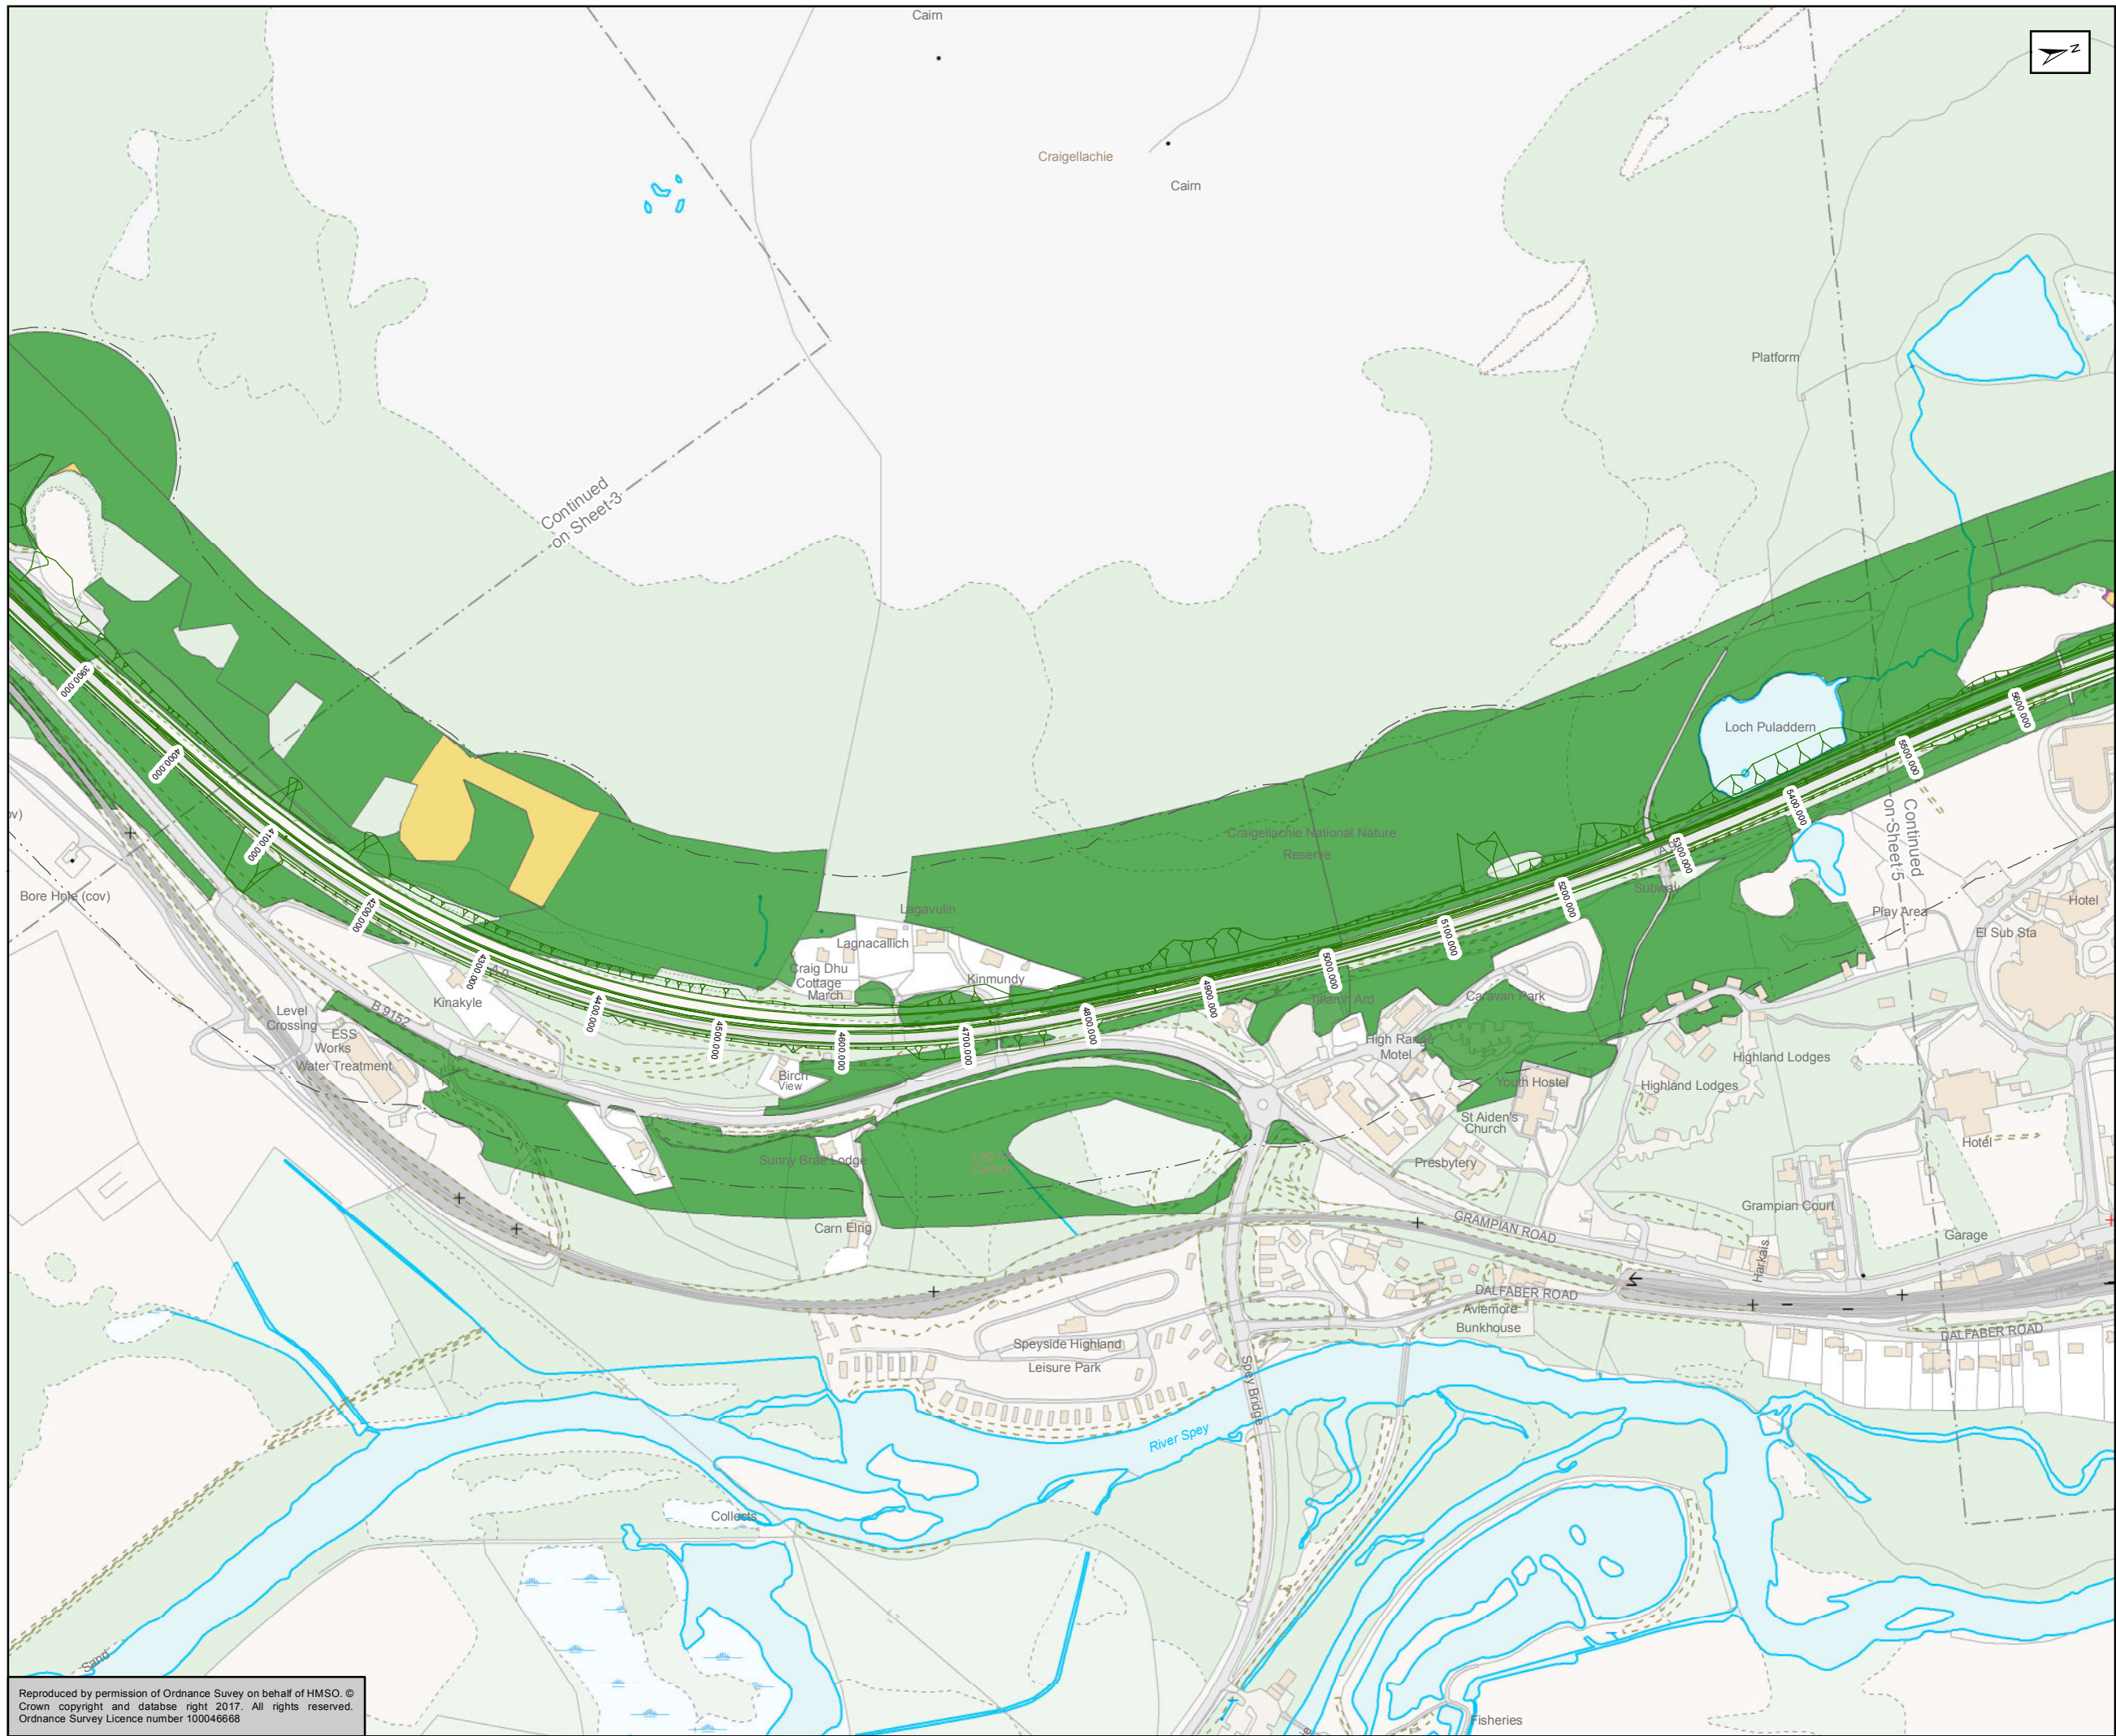

- Mainline Option 2 (Combination of Northbound and Southbound Widening)
- 100m Study Area
- Priority Annex I Habitats**
- A1.1.1, Broad-leaved semi-natural woodland
  - D1.1, Acid dry dwarf shrub heath
  - D2, Wet dwarf shrub heath

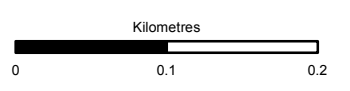

Status: FINAL Substudy: B

Client: **TRANSPORT SCOTLAND**  
COMHDHAIL ALBA





**ATKINS** mouchel

Figure 11.4b (2)  
Potential Annex I Habitat  
Sheet 4 of 17


Scale: 1:5,000	Drawn: MM	Checked: DK	Approved: ROB	Authorised: SB
Document Number: A9P11-AMJ-EBD-F_ZZZZZ_XZ-DR-GI-0095	Project Originator: P03	Volume:	Revision:	
Location:	Type:	Role:	Number:	

Reproduced by permission of Ordnance Survey on behalf of HMSO. © Crown copyright and database right 2017. All rights reserved. Ordnance Survey Licence number 100046668



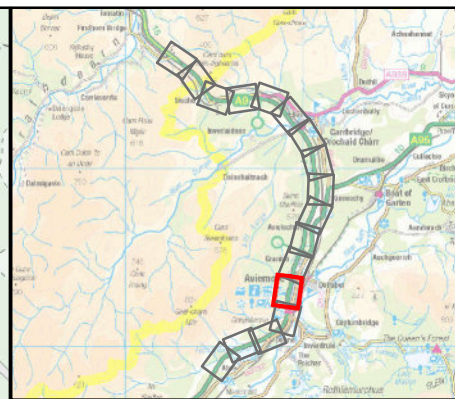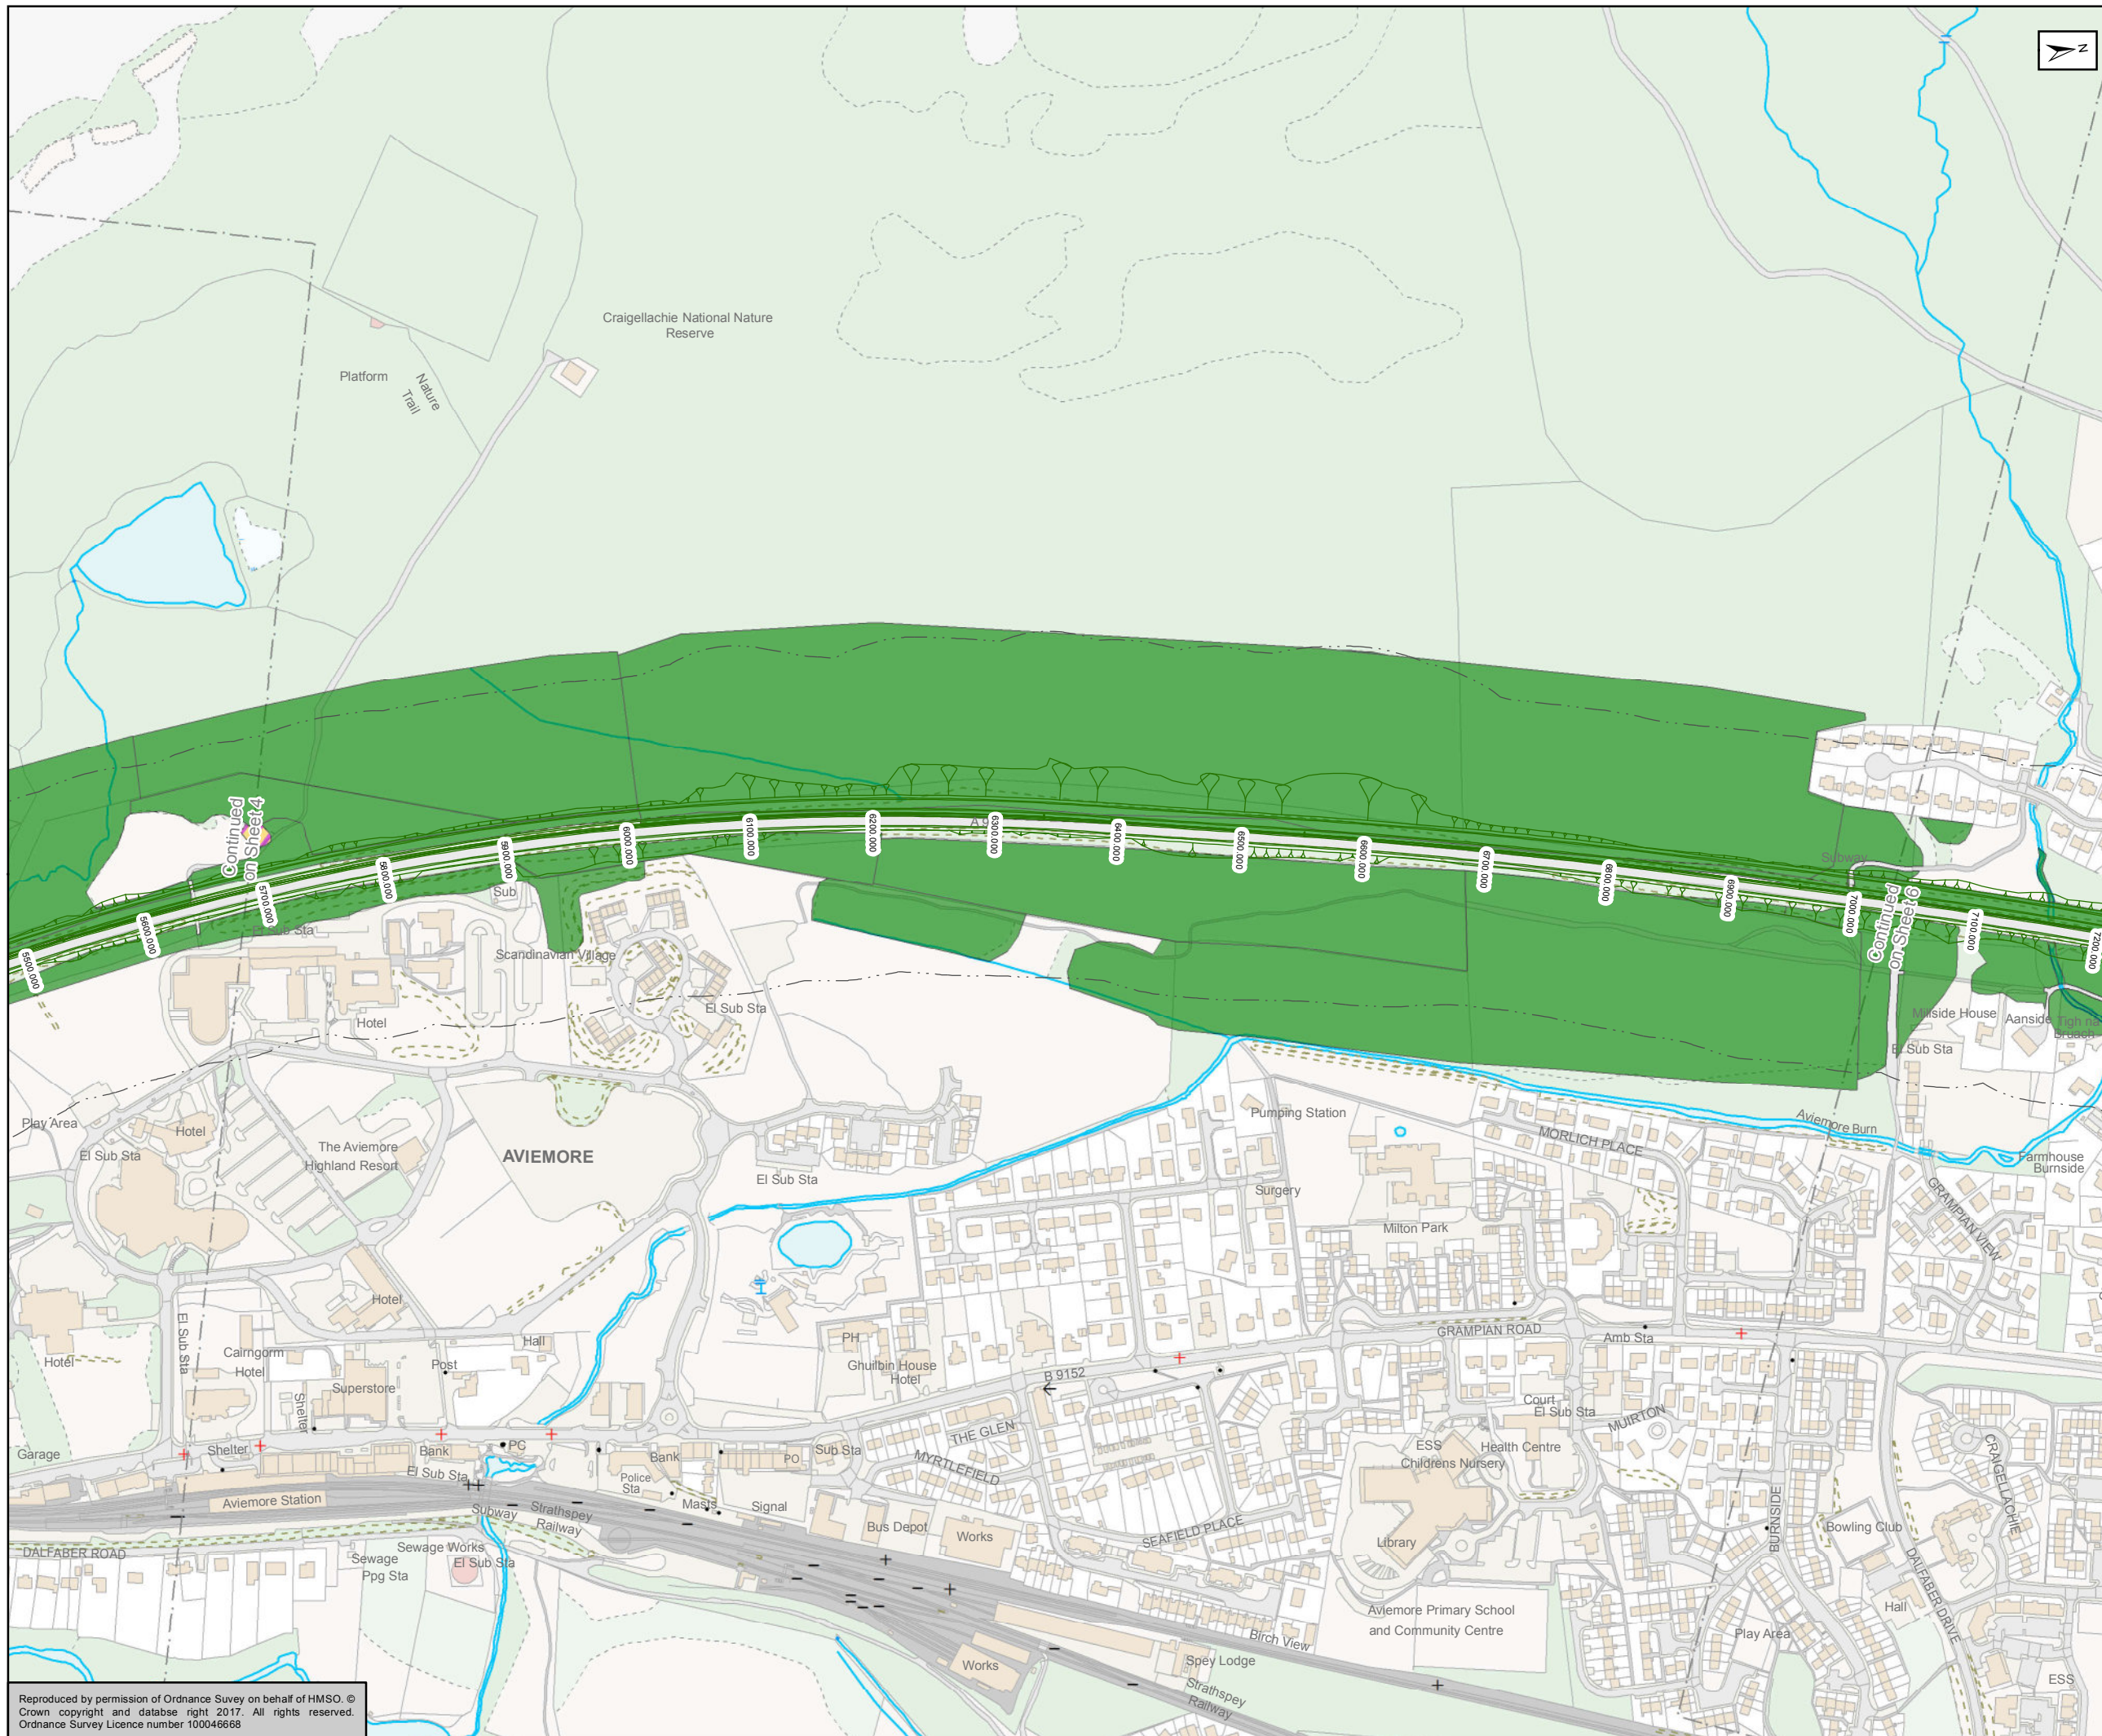

- Mainline Option 2 (Combination of Northbound and Southbound Widening)
- 100m Study Area
- Priority Annex I Habitats**
- A1.1.1, Broad-leaved semi-natural woodland
  - D2, Wet dwarf shrub heath

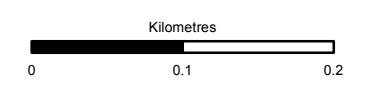

FINAL B

TRANSPORT SCOTLAND  
COMHDHAIL ALBA





ATKINS mouchel

Figure 11.4b (2)  
Potential Annex I Habitat  
Sheet 5 of 17


Scale	1:5,000	Drawn	MM	Checked	DK	Approved	ROB	Authorised	SB
Document Number	A9P11-AMJ-EBD-F_ZZZZZ_XX-DR-GI-0096			Project	Originator	Volume	P03		
Location	Type	Role	Number						

Reproduced by permission of Ordnance Survey on behalf of HMSO. © Crown copyright and database right 2017. All rights reserved. Ordnance Survey Licence number 100046668



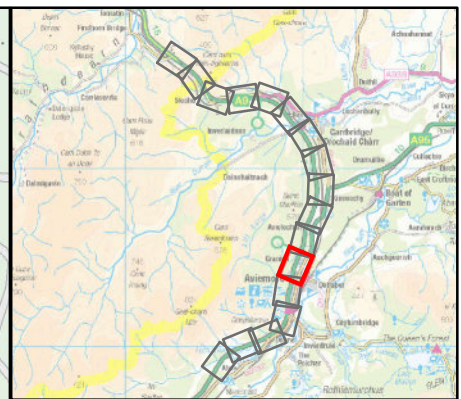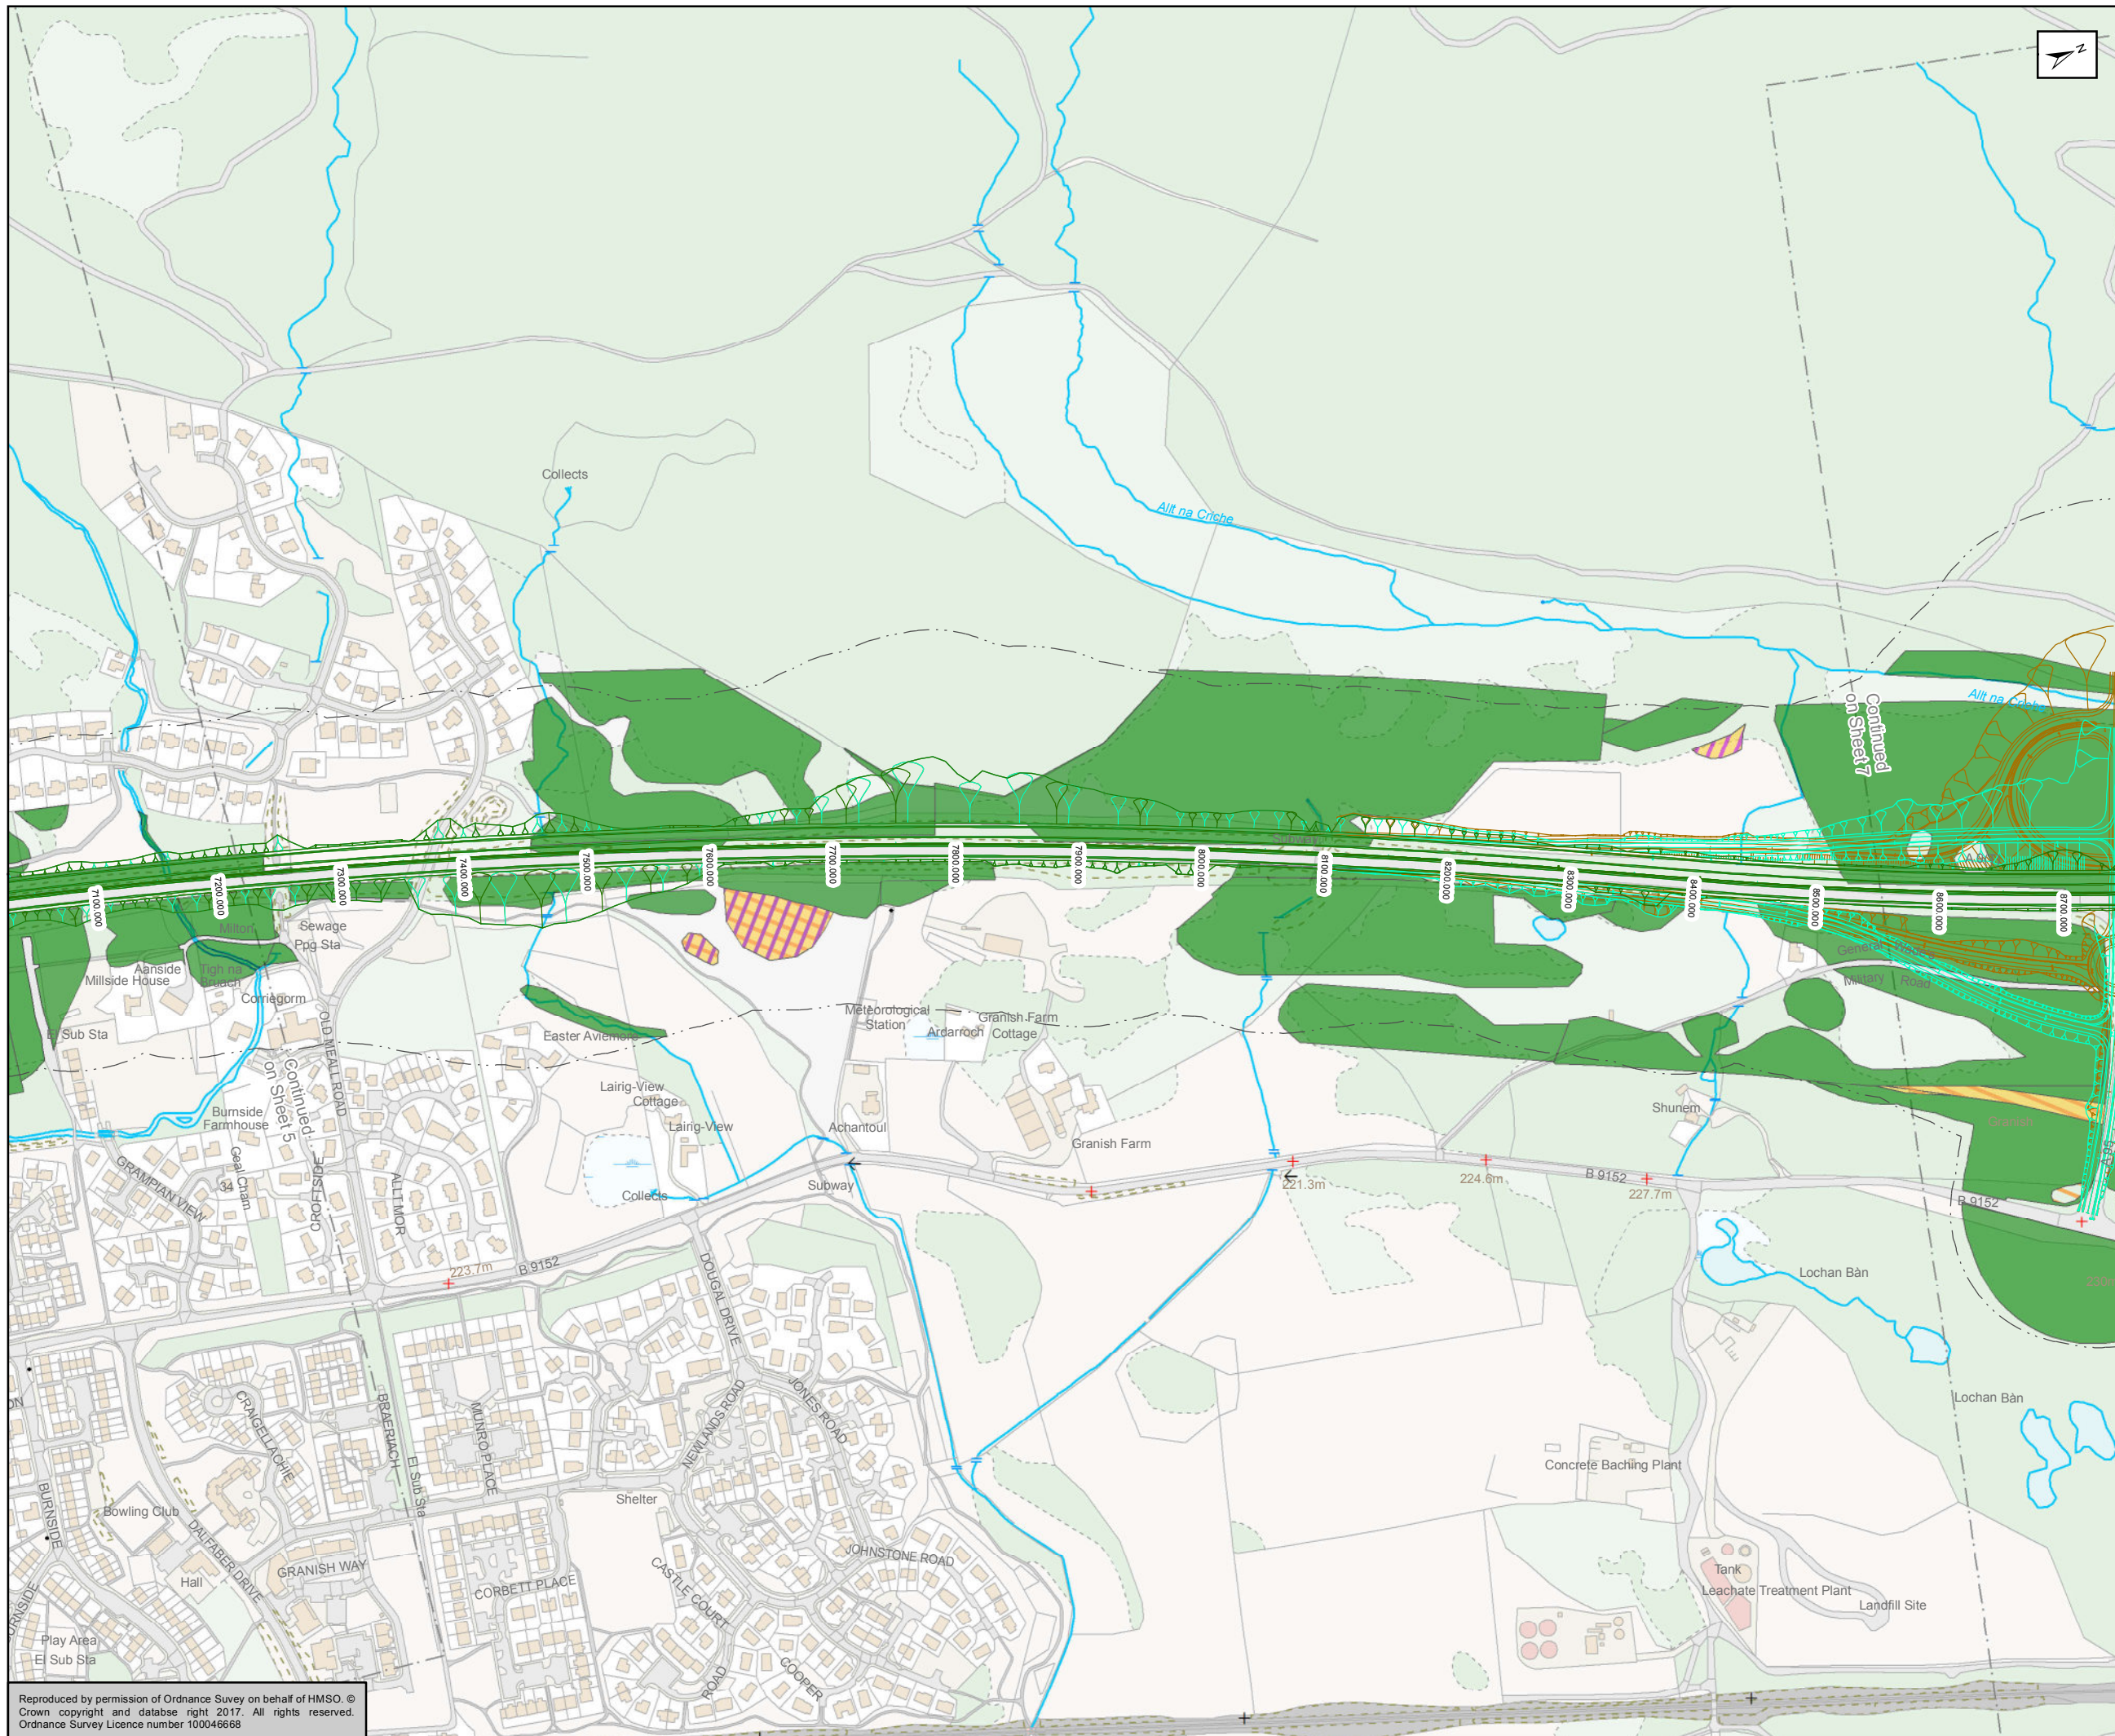

- Mainline Option 2 (Combination of Northbound and Southbound Widening)
- Granish Junction Options (Northbound Widening)**
- C18 - Diamond
- C21 - Half Dumbbell / Cloverleaf
- 100m Study Area
- Priority Annex I Habitats**
- A1.1.1, Broad-leaved semi-natural woodland
- B1.1, Unimproved acid grassland
- D1.1, Acid dry dwarf shrub heath
- D2, Wet dwarf shrub heath
- D5, Dry heath/acid grassland mosaic
- D6, Wet heath/acid grassland mosaic

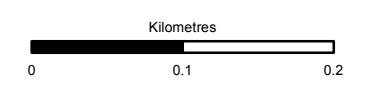

Status: FINAL Substudy: B

Client: **TRANSPORT SCOTLAND**  
COMHDHAIL ALBA





ATKINS mouchel

Figure 11.4b (2)  
Potential Annex I Habitat  
Sheet 6 of 17


Scale: 1:5,000	Drawn: MM	Checked: DK	Approved: ROB	Authorised: SB
Document Number: A9P11-AMJ-EBD-F_ZZZZZ_XX-DR-GI-0097	Project: A9P11-AMJ-EBD-F_ZZZZZ_XX-DR-GI-0097	Originator: [Blank]	Volume: [Blank]	Revision: P03
Location: [Blank]	Type: [Blank]	Role: [Blank]	Number: [Blank]	[Blank]

Reproduced by permission of Ordnance Survey on behalf of HMSO. © Crown copyright and database right 2017. All rights reserved. Ordnance Survey Licence number 100046668



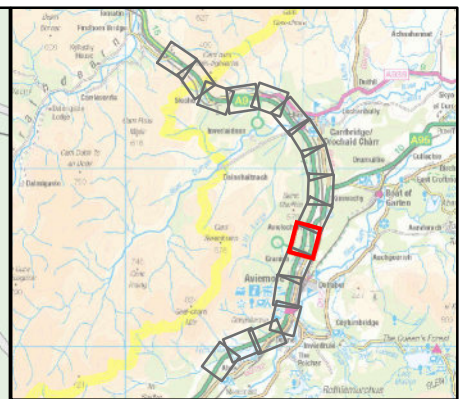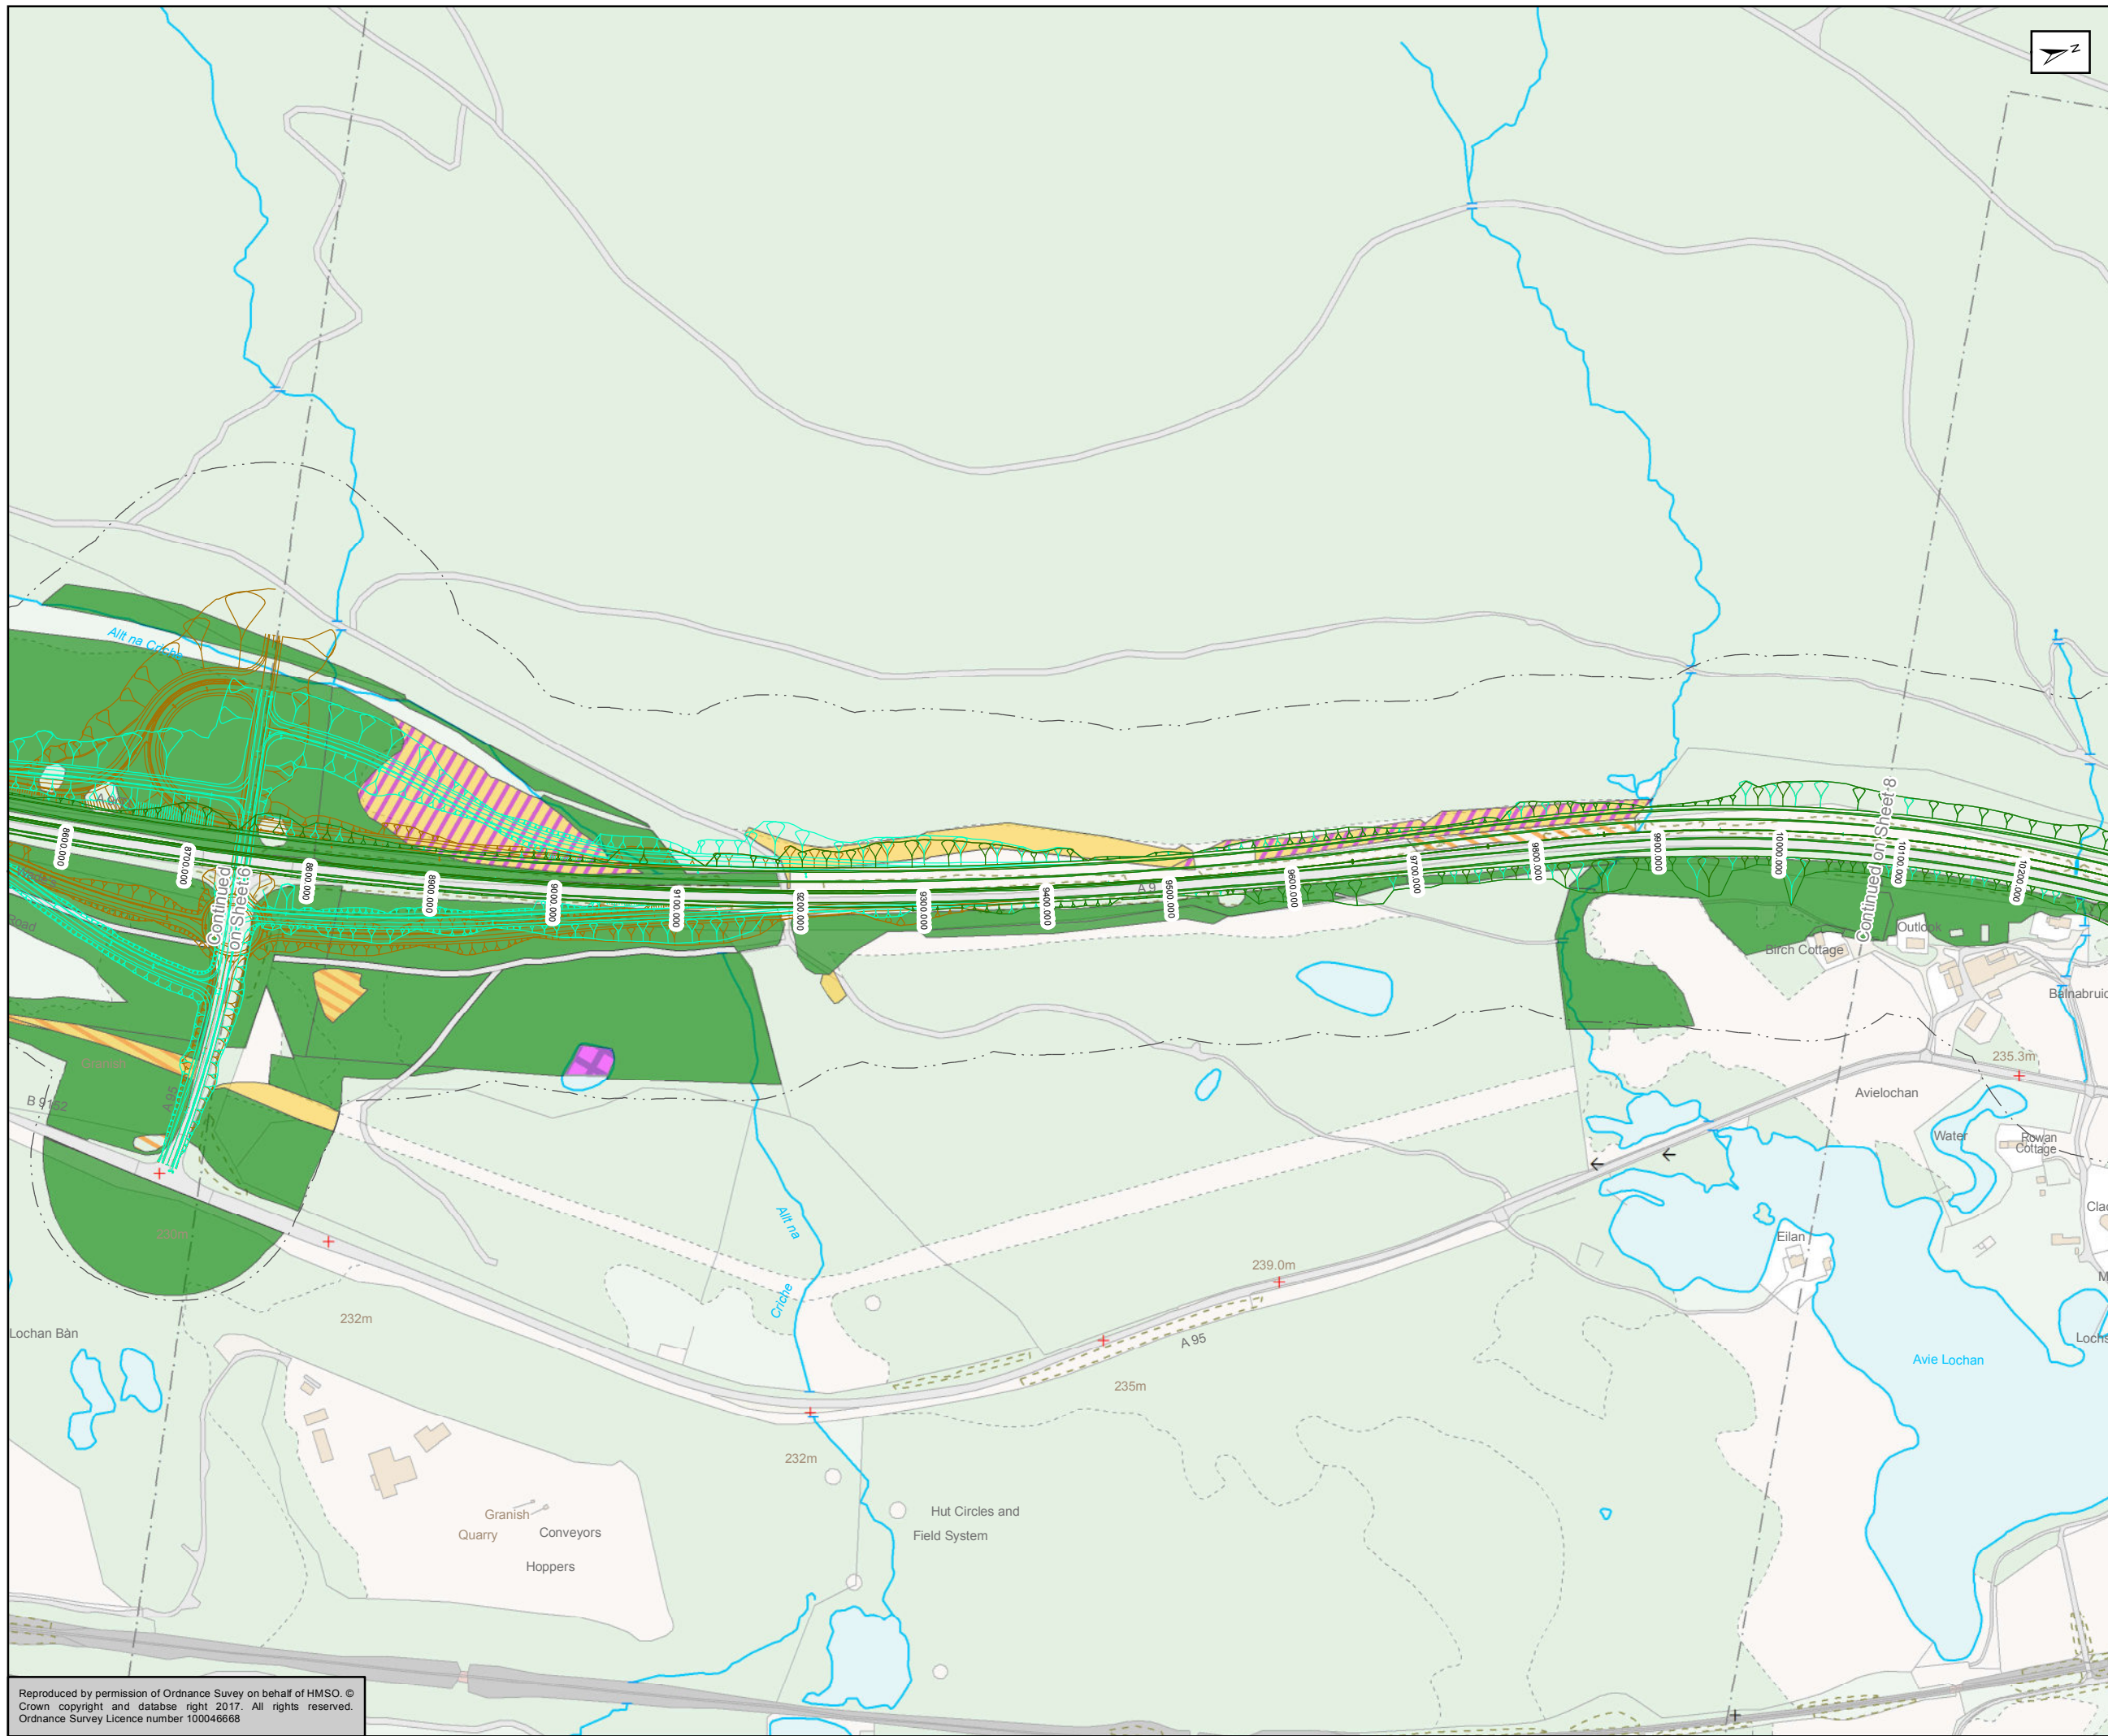

- Mainline Option 2 (Combination of Northbound and Southbound Widening)
- Granish Junction Options (Northbound Widening)**
- C18 - Diamond
- C21 - Half Dumbbell / Cloverleaf
- 100m Study Area
- Priority Annex I Habitats**
- A1.1.1, Broad-leaved semi-natural woodland
- B1.1, Unimproved acid grassland
- D1.1, Acid dry dwarf shrub heath
- D2, Wet dwarf shrub heath
- D5, Dry heath/acid grassland mosaic
- E3.2, Basin mire fen

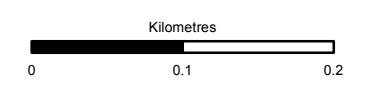

Status: FINAL Substudy: B

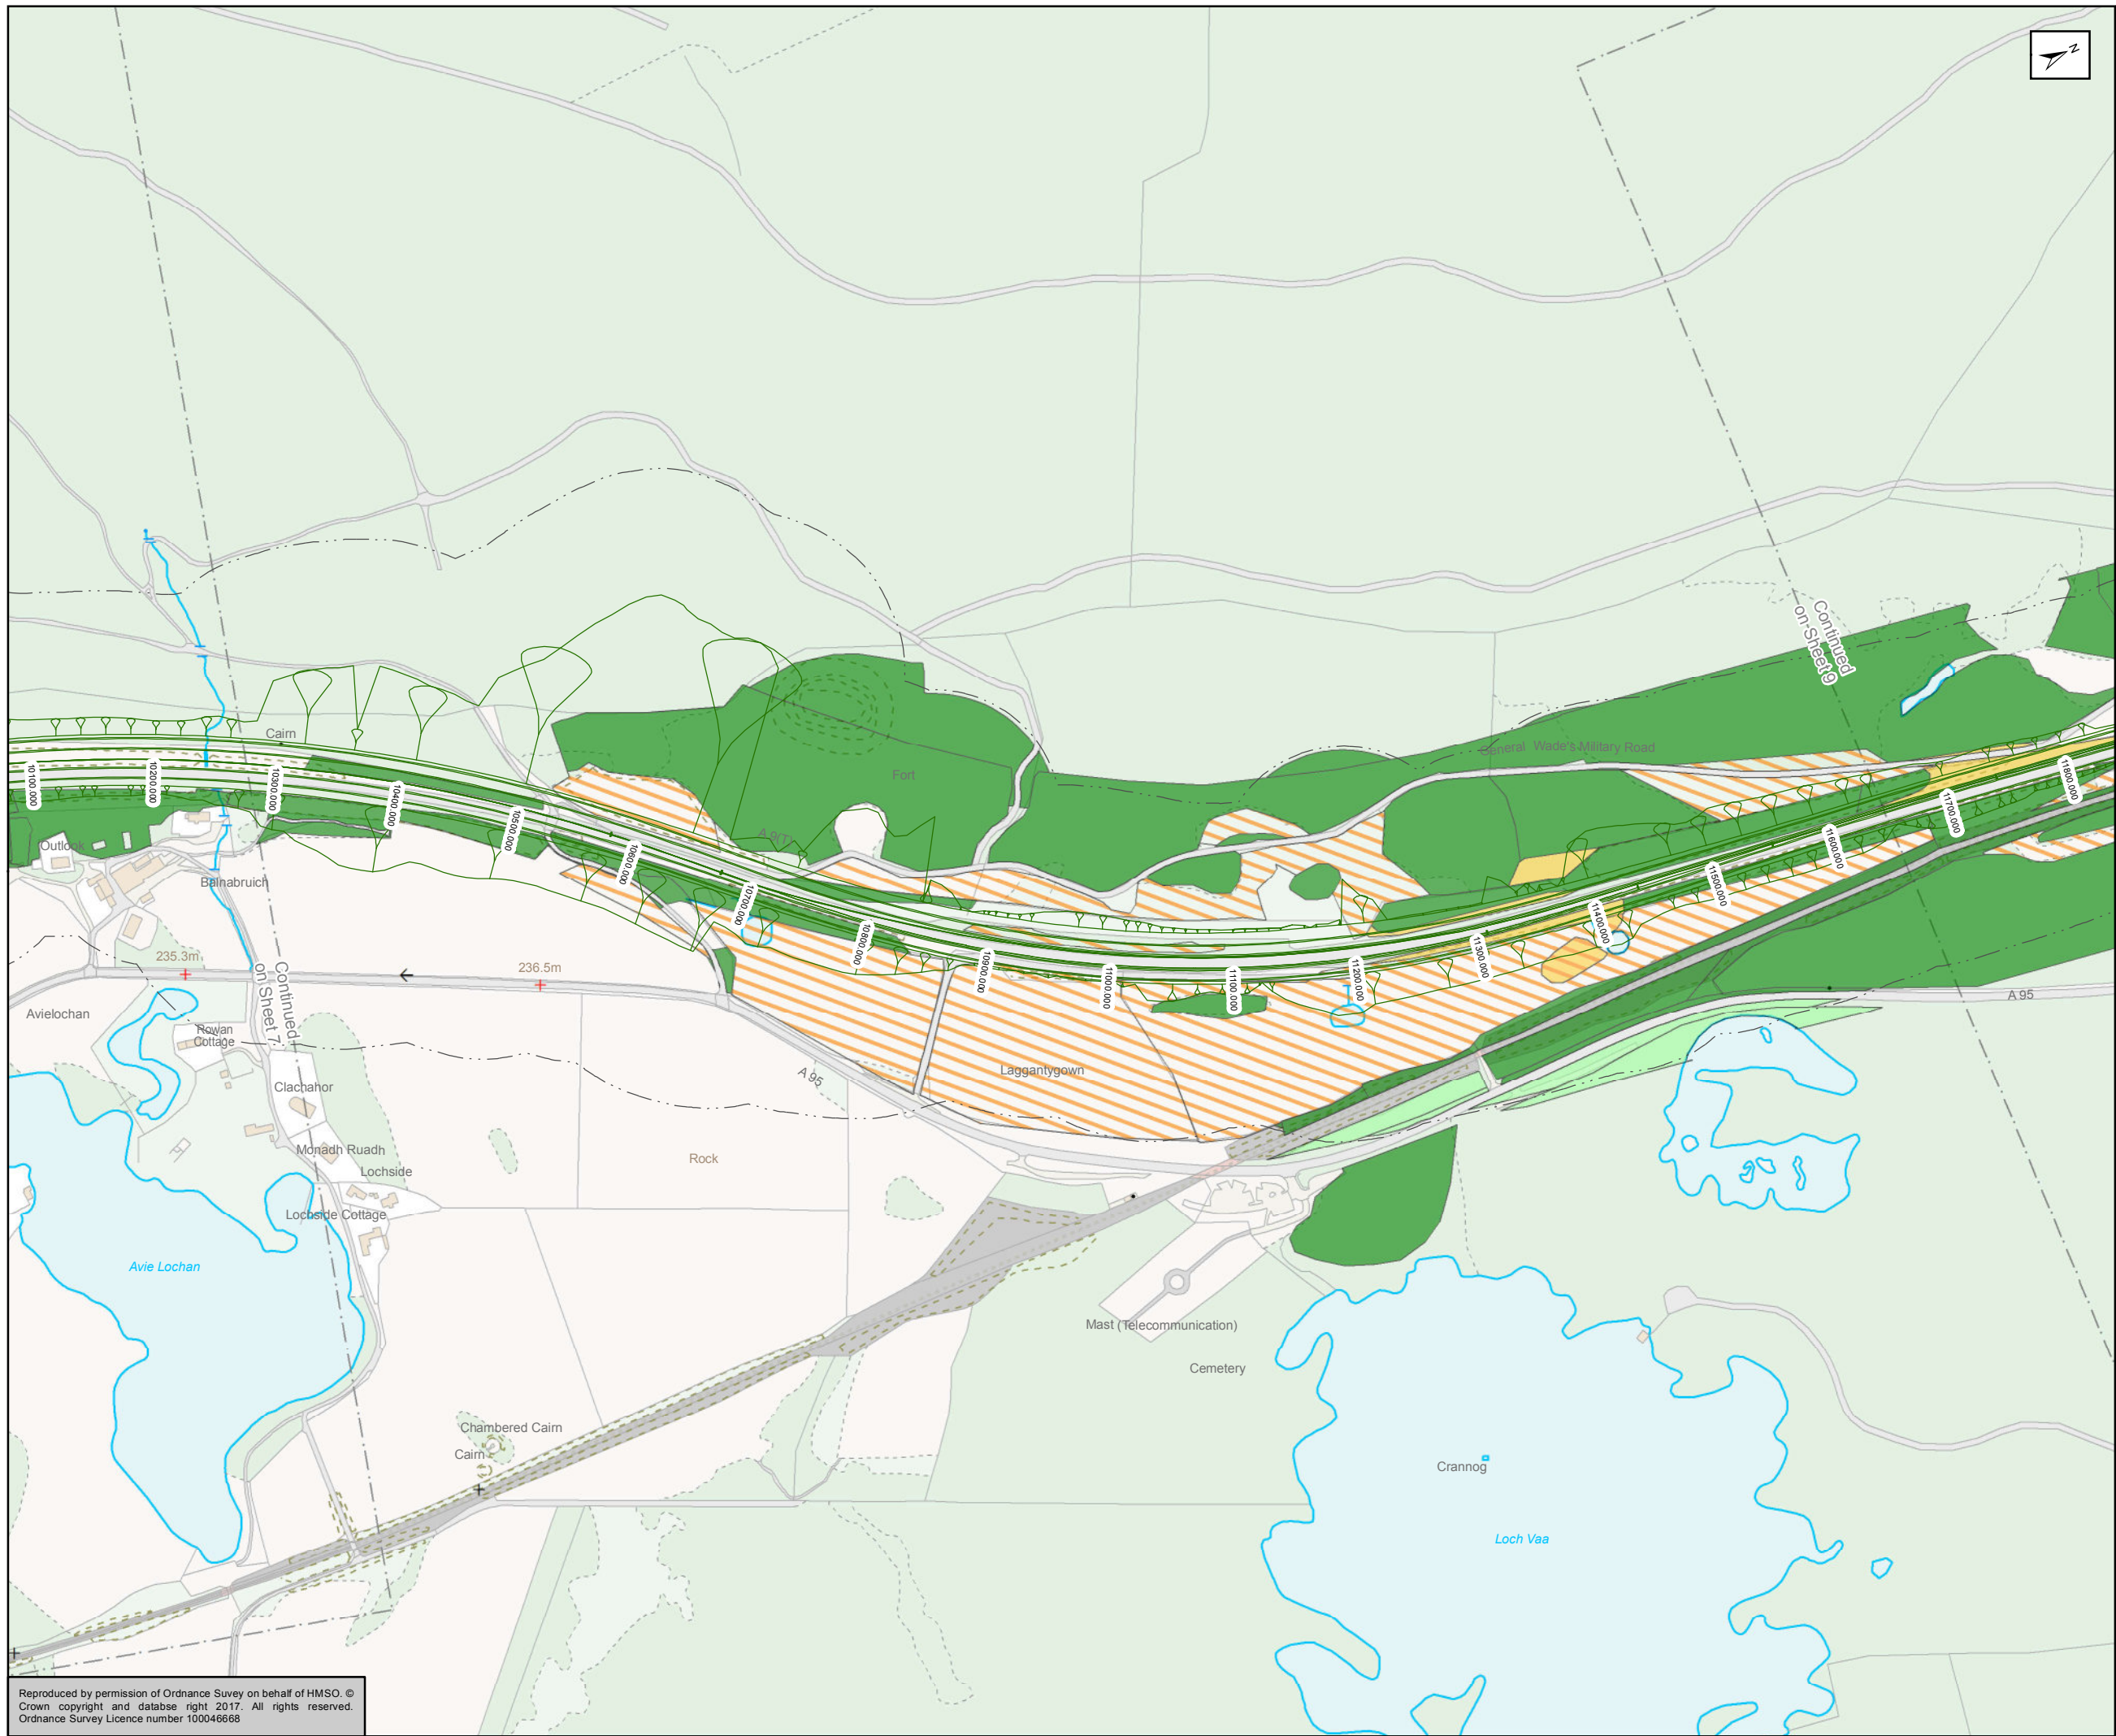


Figure 11.4b (2)  
Potential Annex I Habitat  
Sheet 7 of 17


Scale: 1:5,000	Drawn: MM	Checked: DK	Approved: ROB	Authorised: SB
Document Number: A9P11-AMJ-EBD-F_ZZZZZ_XX-DR-GI-0098	Project: A9P11-AMJ-EBD-F_ZZZZZ_XX-DR-GI-0098	Originator: [Blank]	Volume: [Blank]	Revision: P03
Location: [Blank]	Type: [Blank]	Role: [Blank]	Number: [Blank]	[Blank]

Reproduced by permission of Ordnance Survey on behalf of HMSO. © Crown copyright and database right 2017. All rights reserved. Ordnance Survey Licence number 100046668





- Mainline Option 2 (Combination of Northbound and Southbound Widening)  
 100m Study Area  
**Priority Annex I Habitats**  
 A1.1.1, Broad-leaved semi-natural woodland  
 A1.2.1, Coniferous semi-natural woodland  
 B1.1, Unimproved acid grassland  
 D1.1, Acid dry dwarf shrub heath  
 D5, Dry heath/acid grassland mosaic

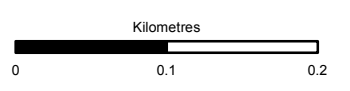

Status: FINAL Subtitle: B

Client: **TRANSPORT SCOTLAND**  
COMHDHAIL ALBA





**ATKINS mouchel**

Title: **Figure 11.4b (2)  
Potential Annex I Habitat  
Sheet 8 of 17**


Scale: 1:5,000	Drawn: MM	Checked: DK	Approved: ROB	Authorised: SB
Document Number: A9P11-AMJ-EBD-F_ZZZZZ_XZ-DR-GI-0099	Project Originator: P03	Volume:	Revision:	
Location:	Type:	Role:	Number:	

Reproduced by permission of Ordnance Survey on behalf of HMSO. © Crown copyright and database right 2017. All rights reserved. Ordnance Survey Licence number 100046668



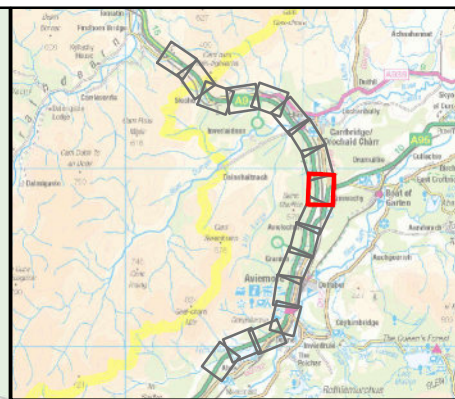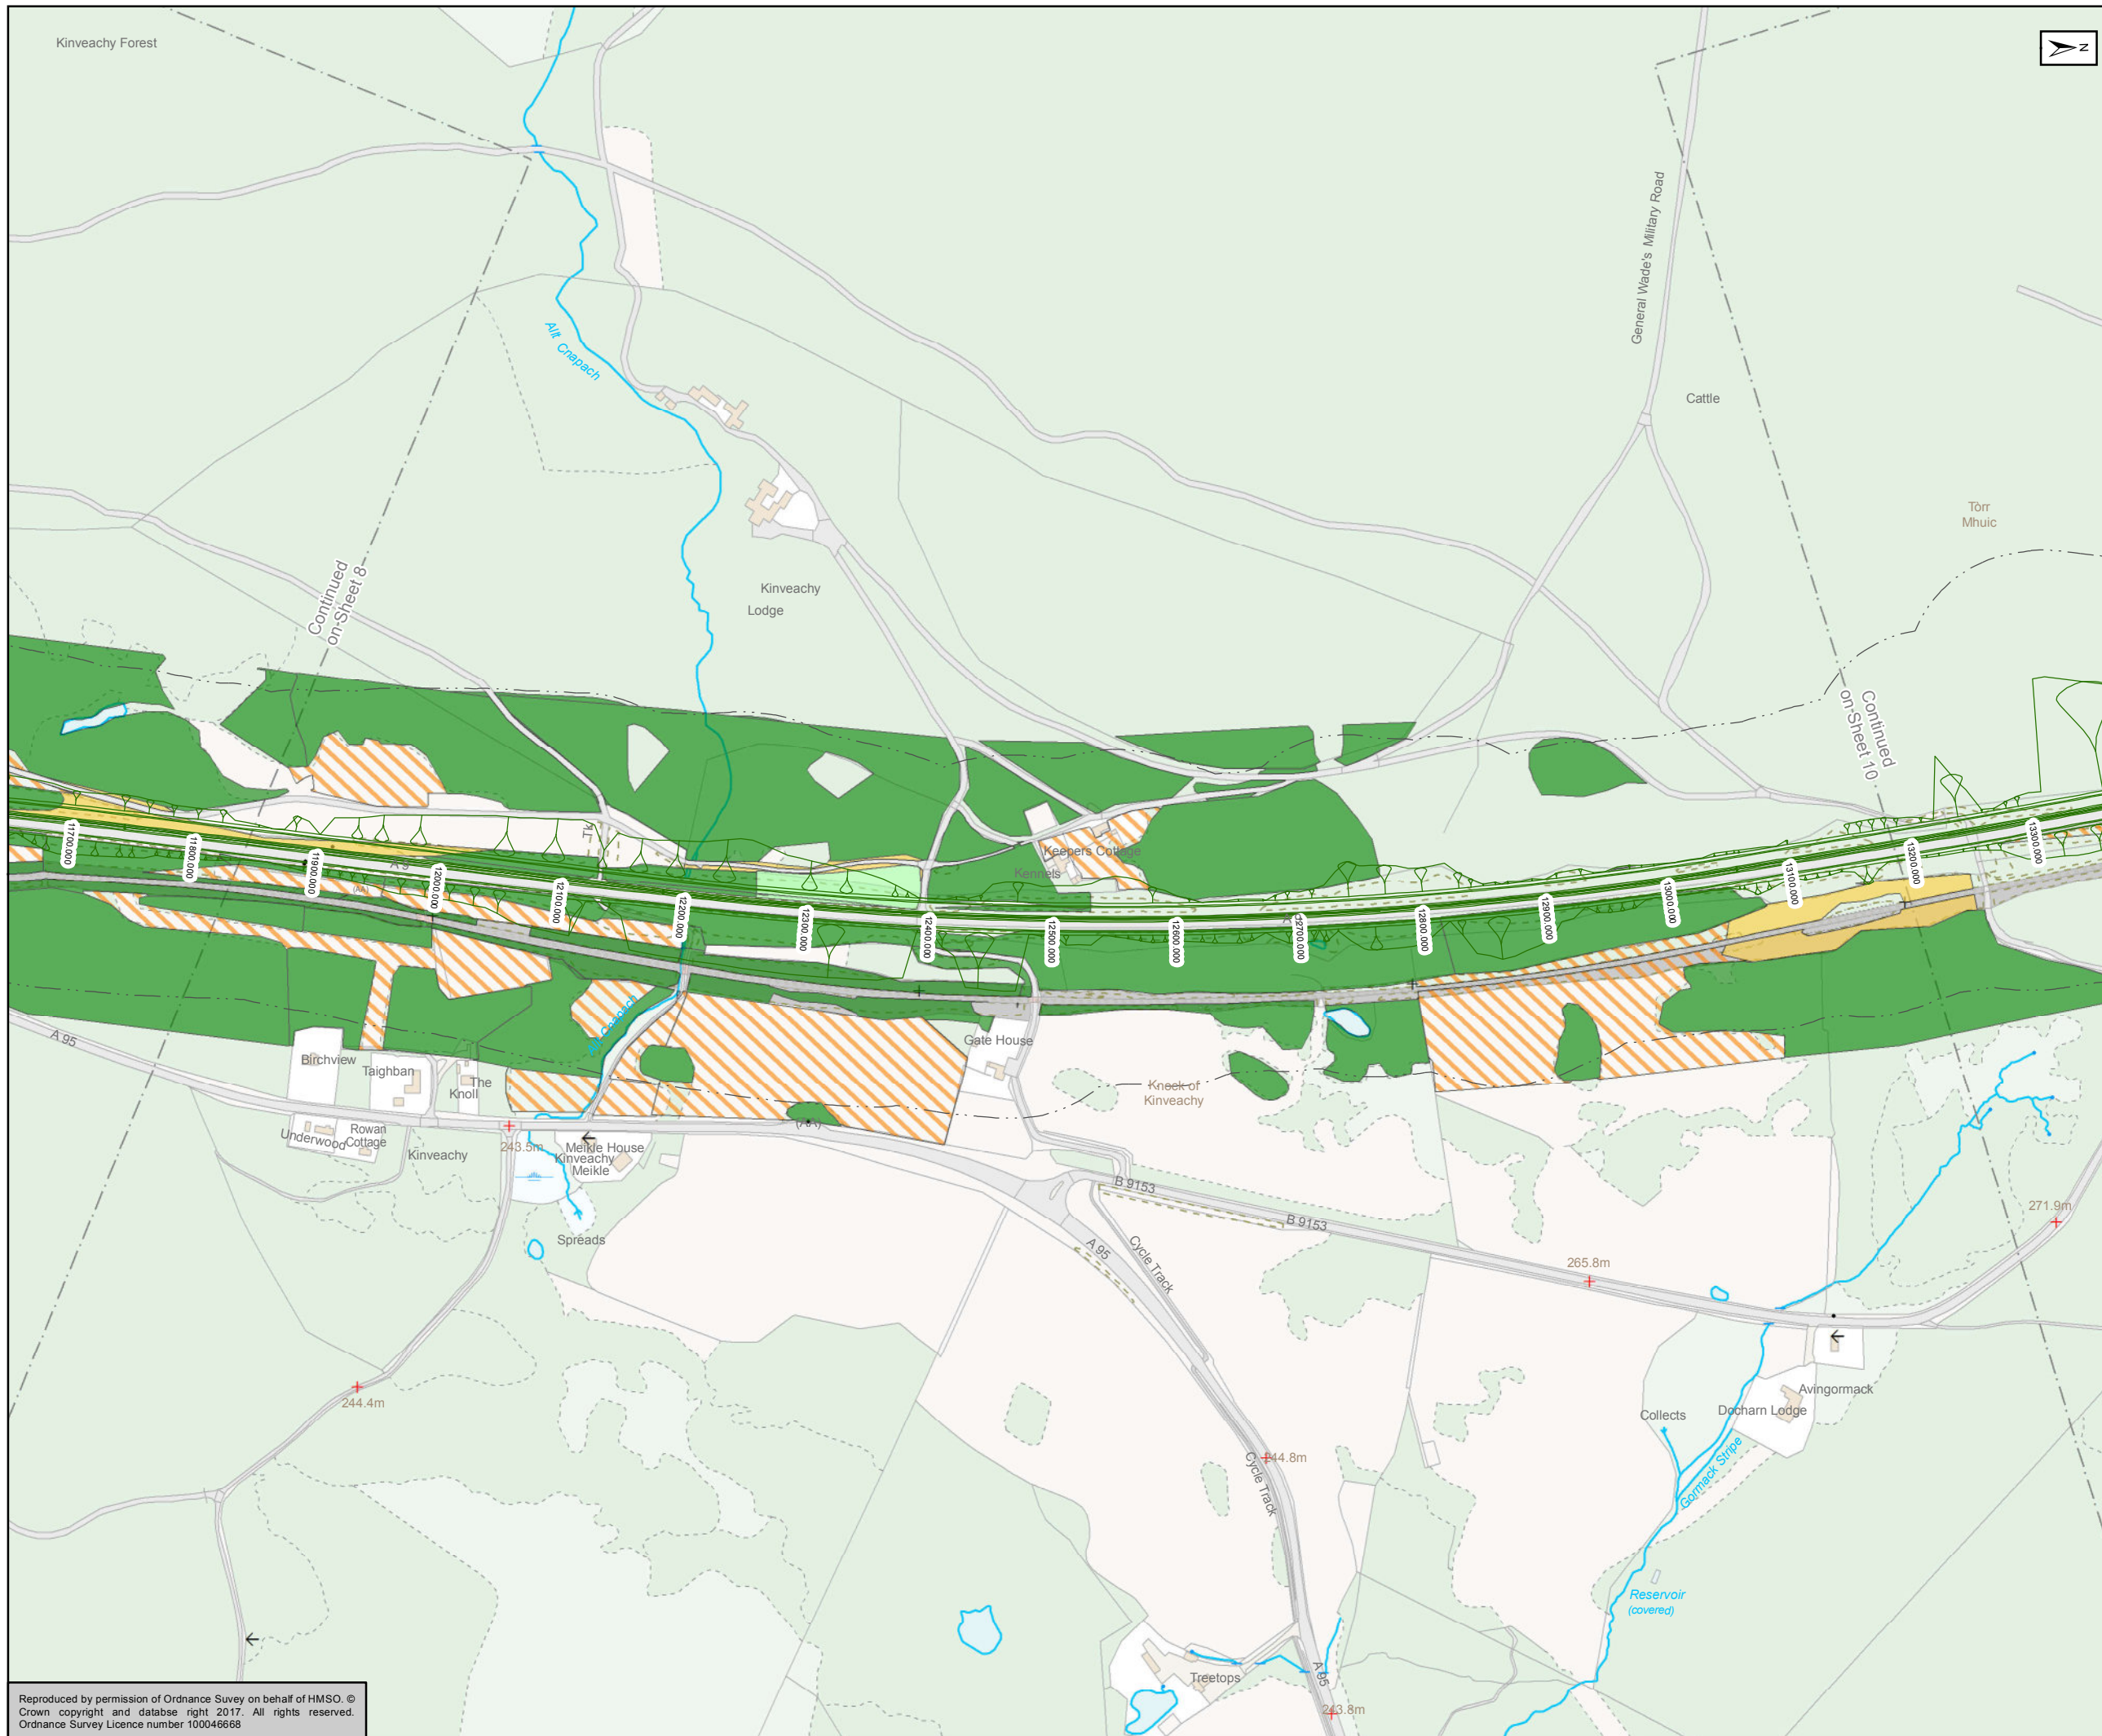

- Mainline Option 2 (Combination of Northbound and Southbound Widening)
- 100m Study Area
- Priority Annex I Habitats**
- A1.1.1, Broad-leaved semi-natural woodland
  - A1.2.1, Coniferous semi-natural woodland
  - B1.1, Unimproved acid grassland
  - D1.1, Acid dry dwarf shrub heath

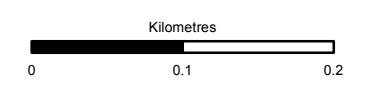

Status: FINAL      Substudy: B

Client: **TRANSPORT SCOTLAND**  
COMHDHAIL ALBA





ATKINS mouchel

Figure 11.4b (2)  
Potential Annex I Habitat  
Sheet 9 of 17


Scale: 1:5,000	Drawn: MM	Checked: DK	Approved: ROB	Authorised: SB
Document Number: A9P11-AMJ-EBD-F_ZZZZZ_XX-DR-GI-0100	Project Originator: [Blank]	Volume: [Blank]	Revision: P03	
Location: [Blank]	Type: [Blank]	Role: [Blank]	Number: [Blank]	

Reproduced by permission of Ordnance Survey on behalf of HMSO. © Crown copyright and database right 2017. All rights reserved. Ordnance Survey Licence number 100046668



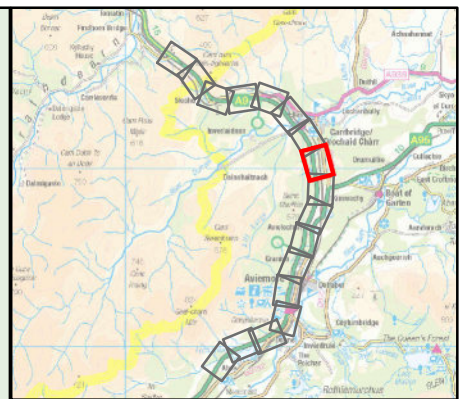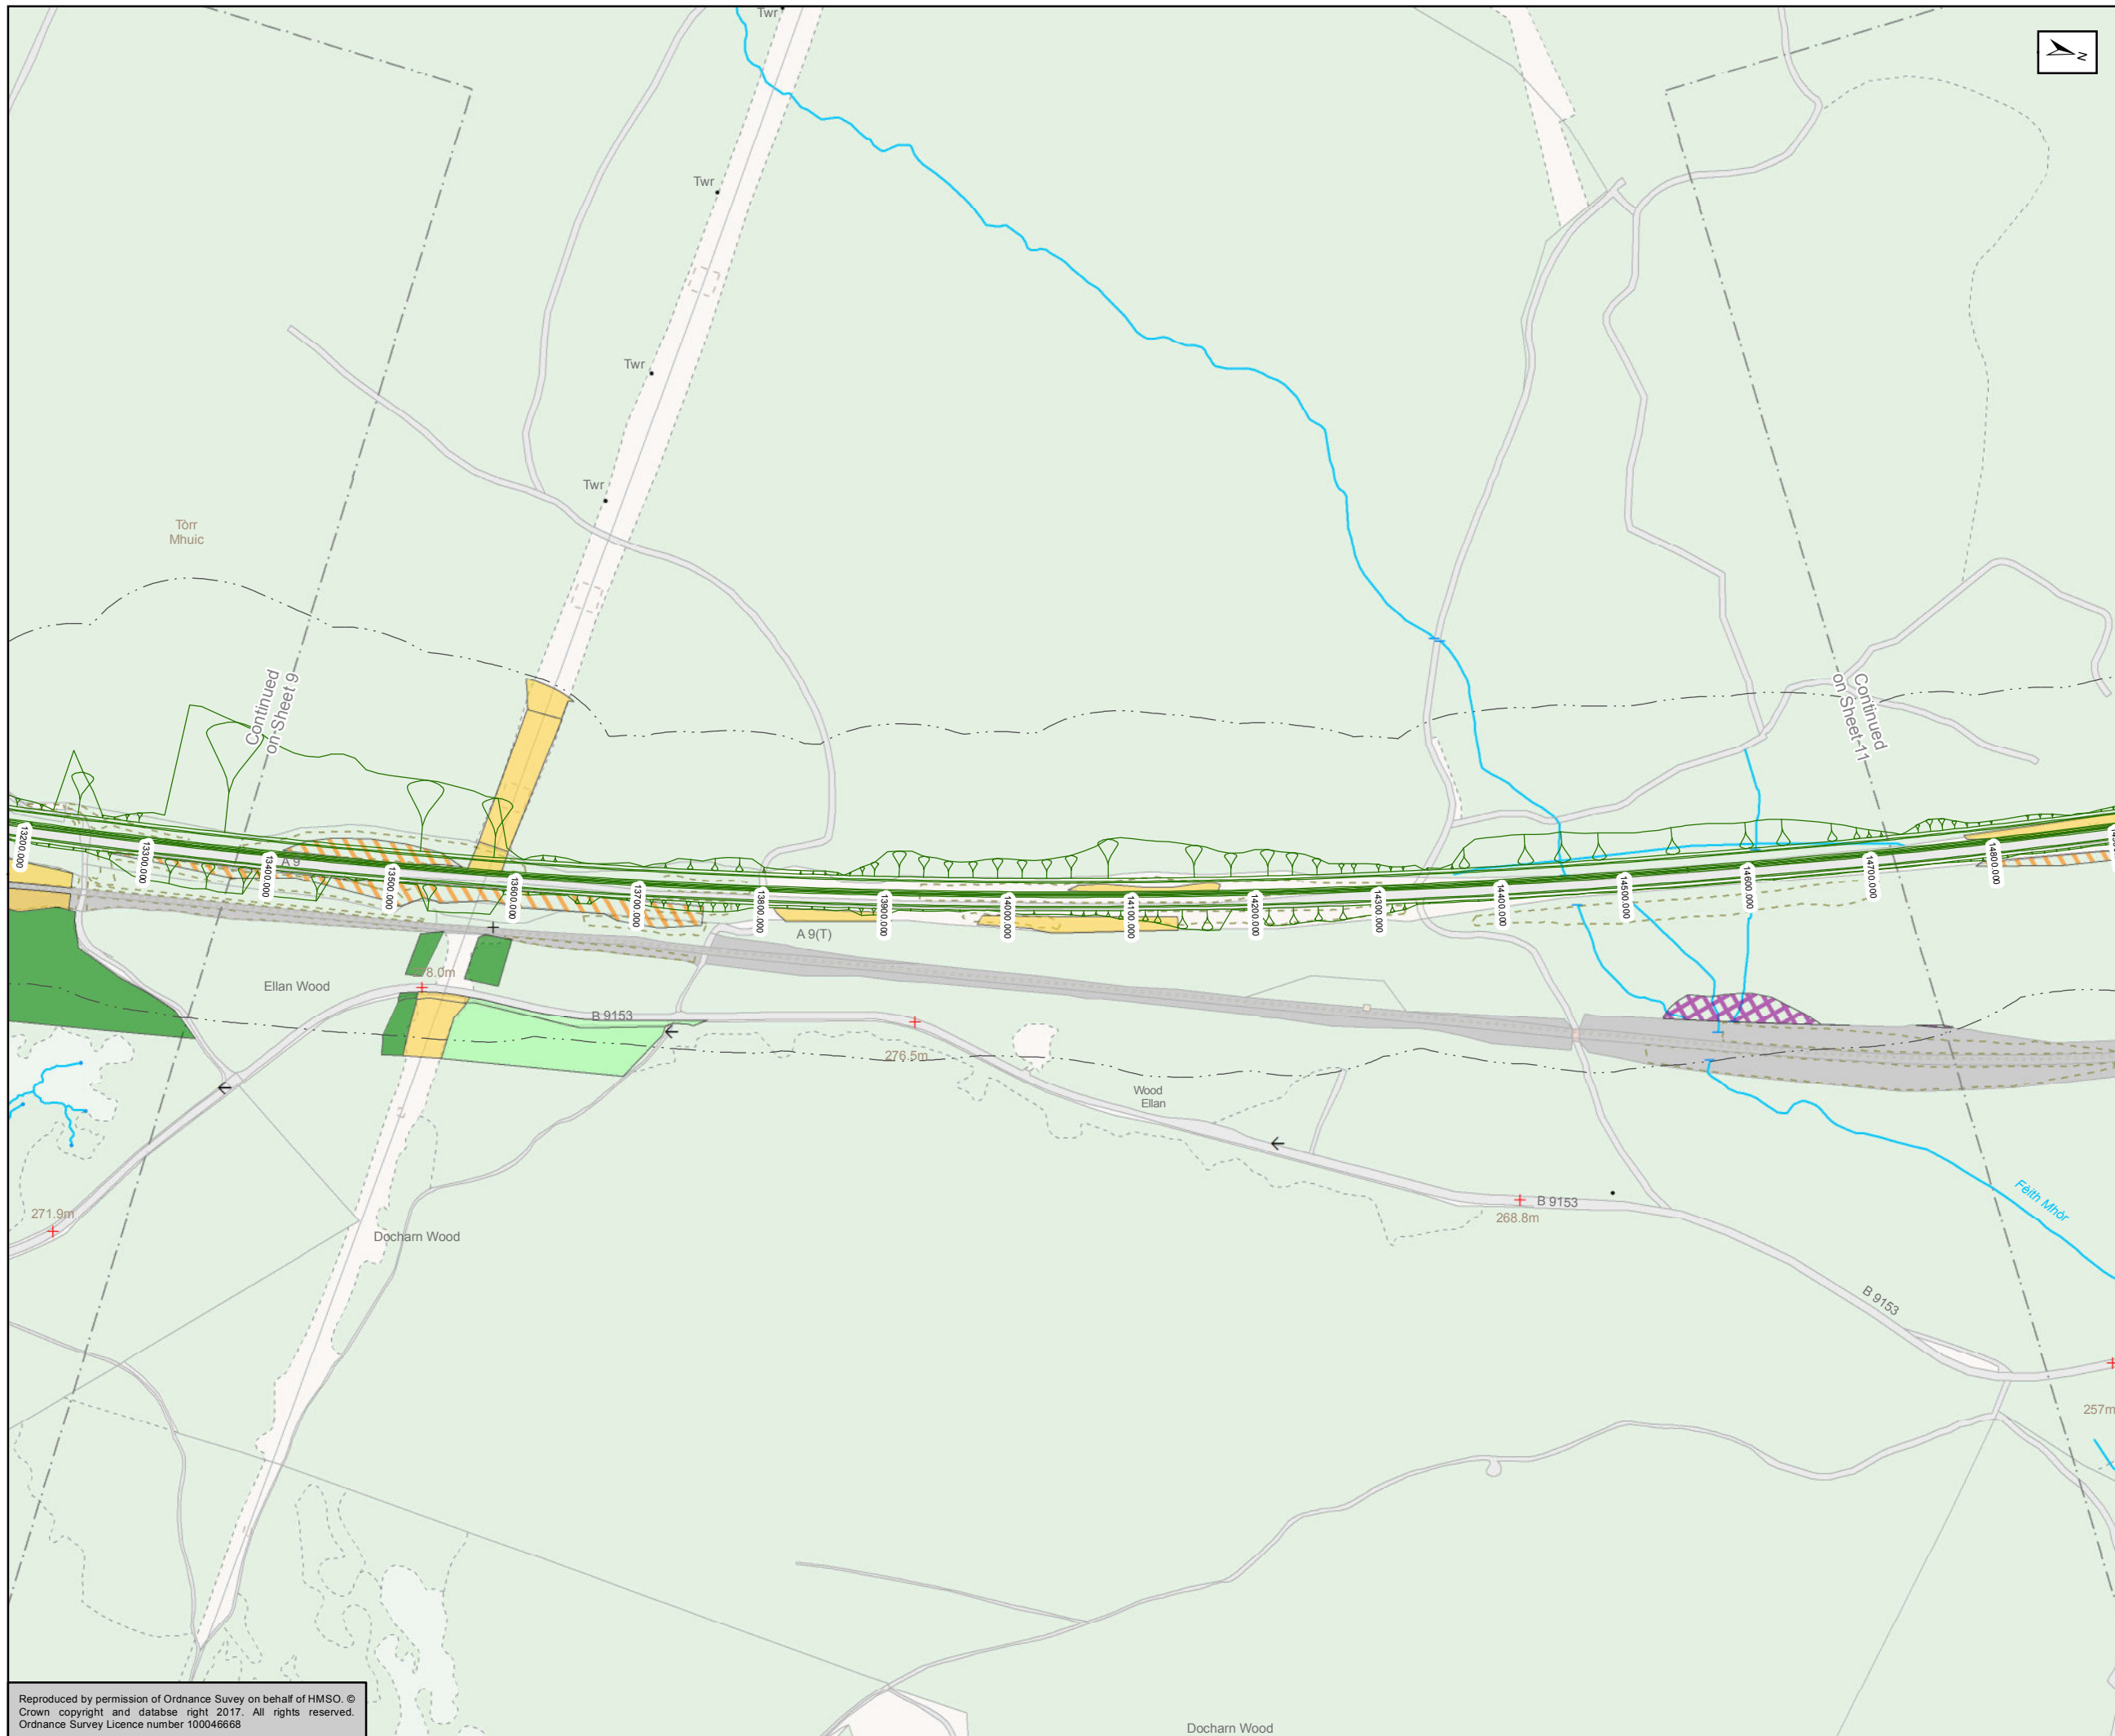

- Mainline Option 2 (Combination of Northbound and Southbound Widening)  
 100m Study Area  
**Priority Annex I Habitats**  
 A1.1.1, Broad-leaved semi-natural woodland  
 A1.2.1, Coniferous semi-natural woodland  
 B1.1, Unimproved acid grassland  
 D1.1, Acid dry dwarf shrub heath  
 E1.7, Wet modified bog

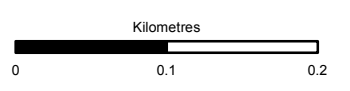

Status	FINAL	Subsidiary	B
--------	-------	------------	---


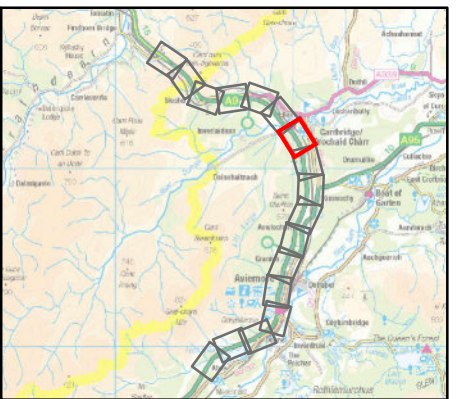


Figure 11.4b (2)  
Potential Annex I Habitat  
Sheet 10 of 17


Scale	1:5,000	Drawn	MM	Checked	DK	Approved	ROB	Authorised	SB
Document Number	A9P11-AMJ-EBD-F_ZZZZZ_XX-DR-GI-0101							Revision	P03
Project	Originator	Volume							
Location	Type	Role	Number						

Reproduced by permission of Ordnance Survey on behalf of HMSO. © Crown copyright and database right 2017. All rights reserved. Ordnance Survey Licence number 100046668



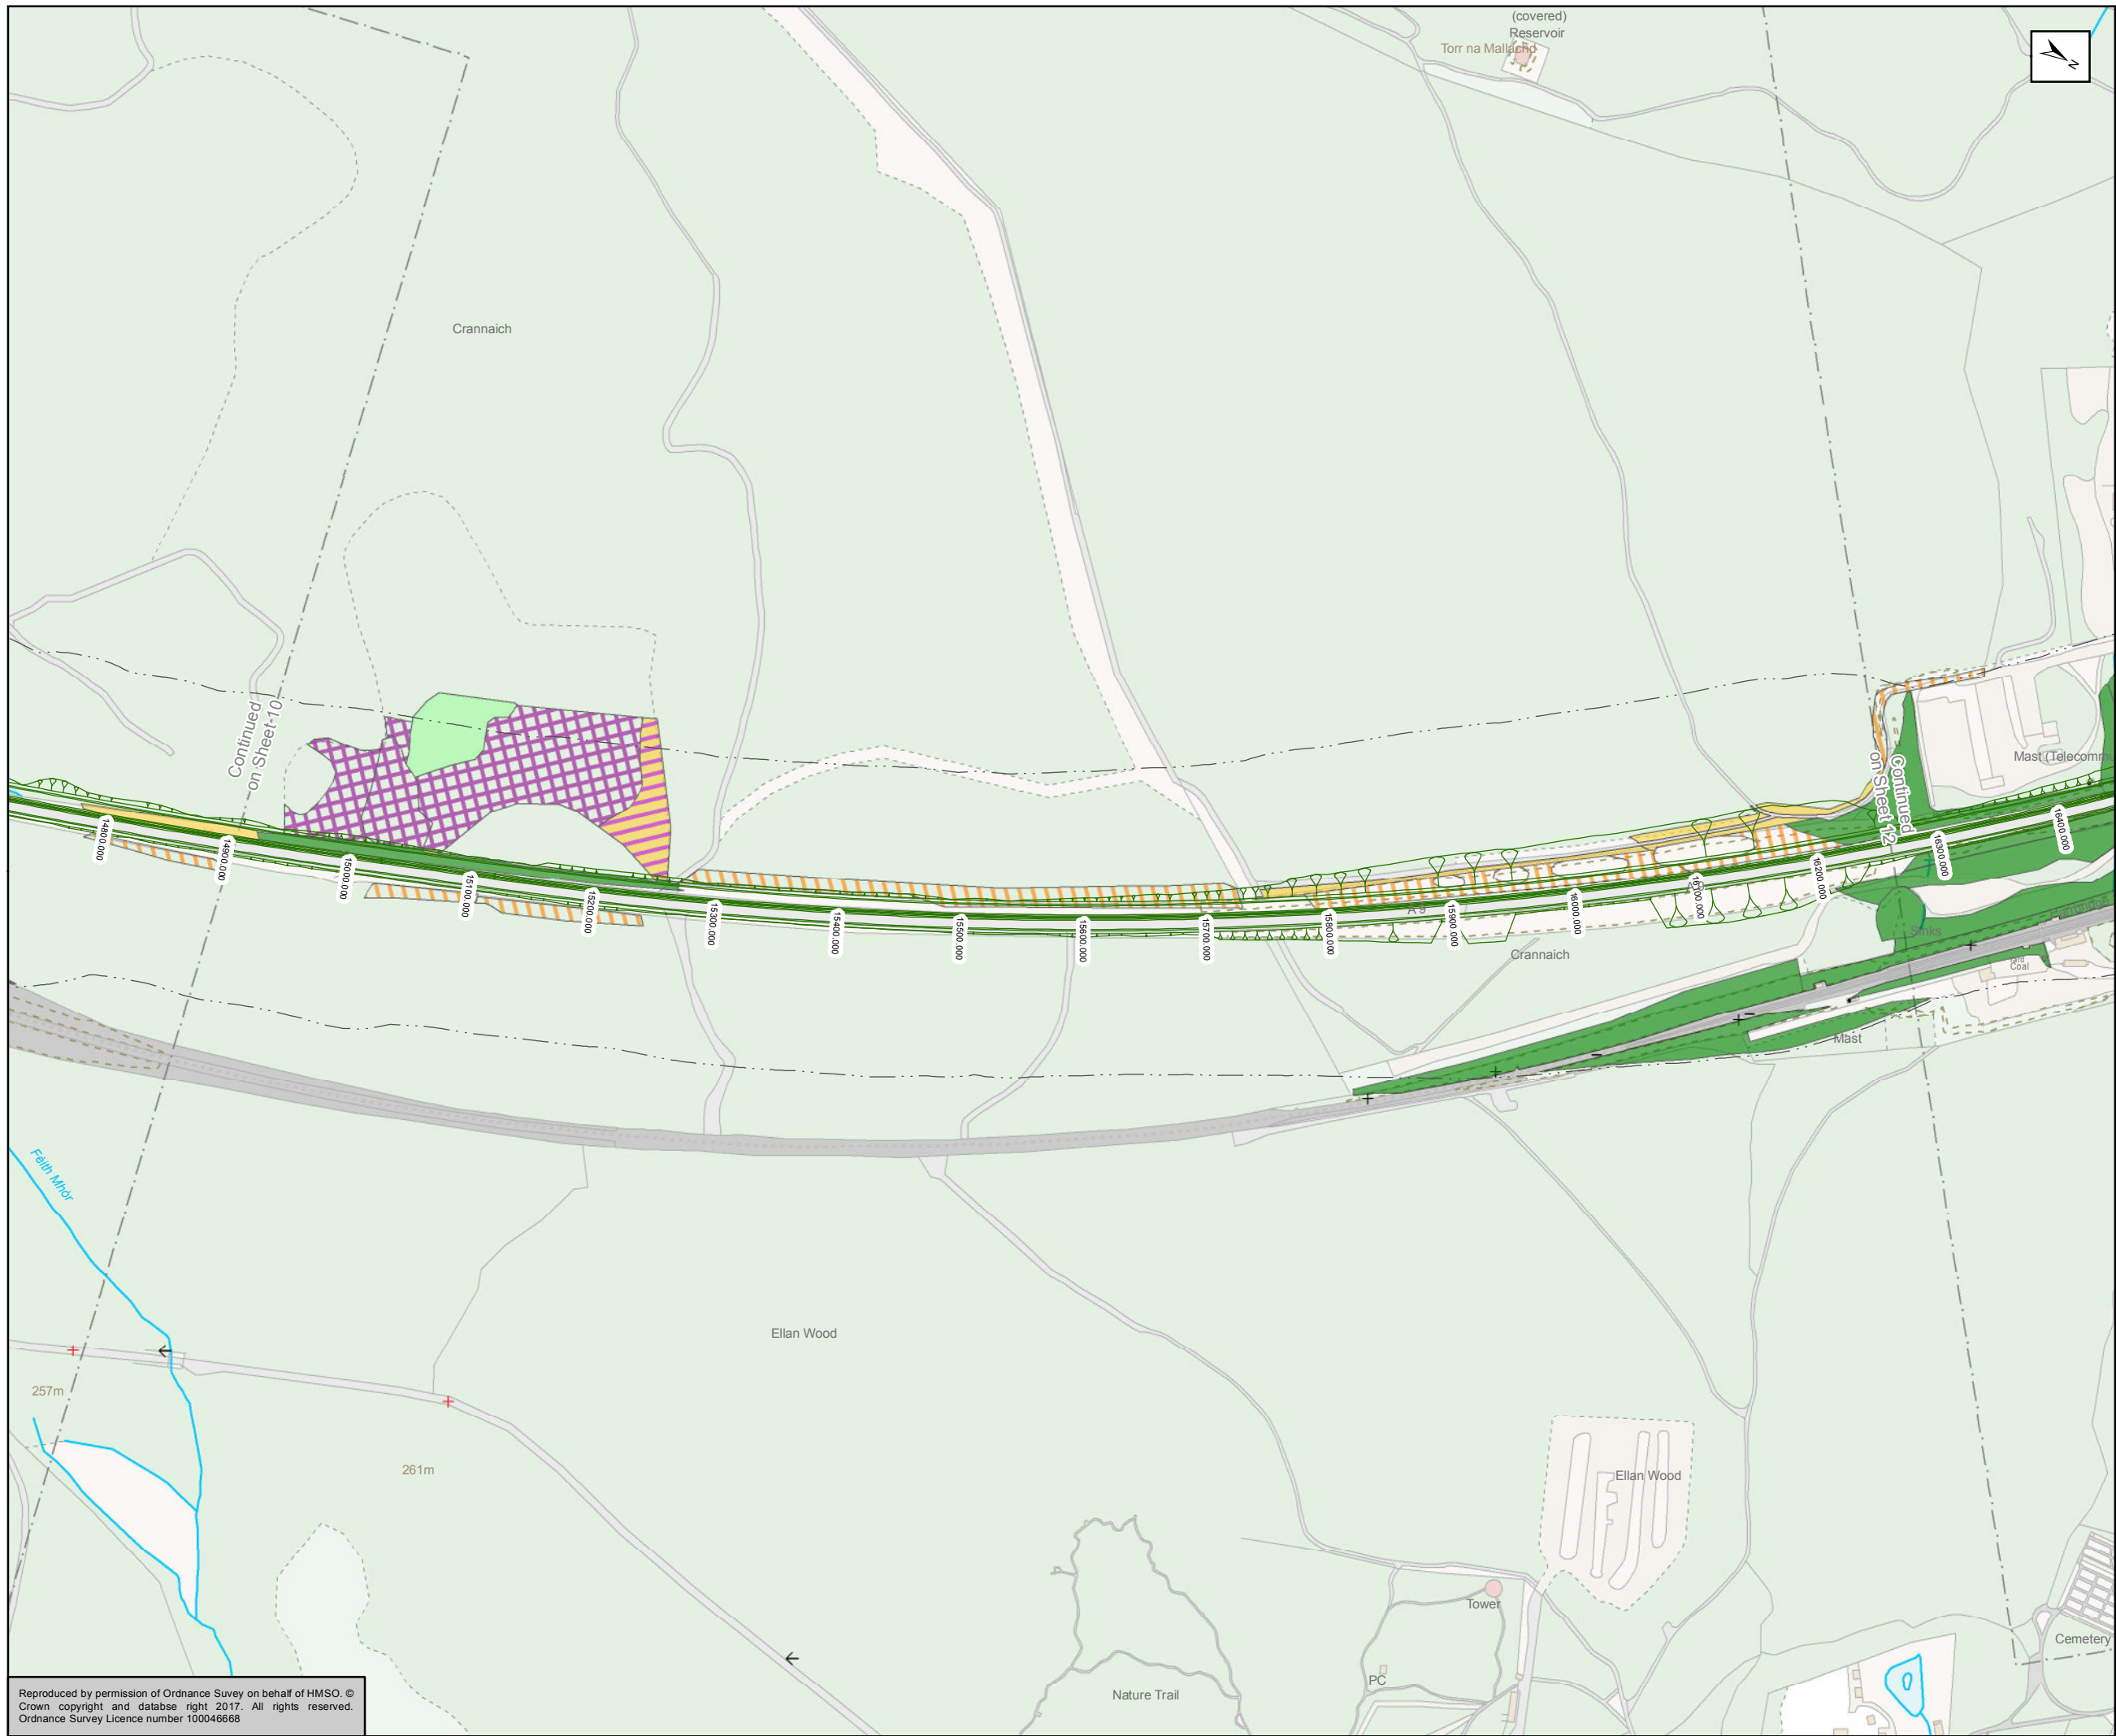

- Mainline Option 2 (Combination of Northbound and Southbound Widening)  
 100m Study Area  
**Priority Annex I Habitats**  
 A1.1.1, Broad-leaved semi-natural woodland  
 A1.2.1, Coniferous semi-natural woodland  
 B1.1, Unimproved acid grassland  
 D1.1, Acid dry dwarf shrub heath  
 D2, Wet dwarf shrub heath  
 E1.7, Wet modified bog

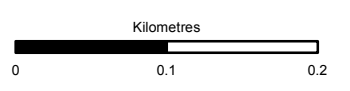

Status	FINAL	Subsidiary	B
--------	-------	------------	---


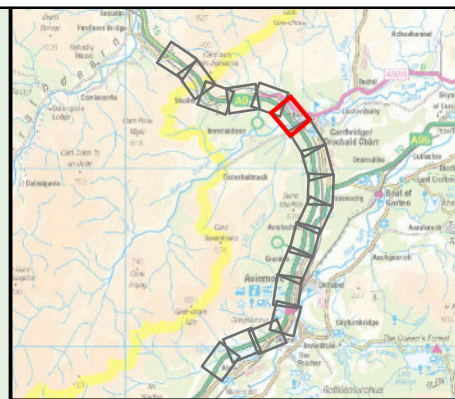


Figure 11.4b (2)  
Potential Annex I Habitat  
Sheet 11 of 17


Scale	1:5,000	Drawn	MM	Checked	DK	Approved	ROB	Authorised	SB
Document Number	A9P11-AMJ-EBD-F_ZZZZZ_XX-DR-GI-0102							Revision	P03
Project	Originator	Volume							
Location	Type	Role	Number						

Reproduced by permission of Ordnance Survey on behalf of HMSO. © Crown copyright and database right 2017. All rights reserved. Ordnance Survey Licence number 100046668



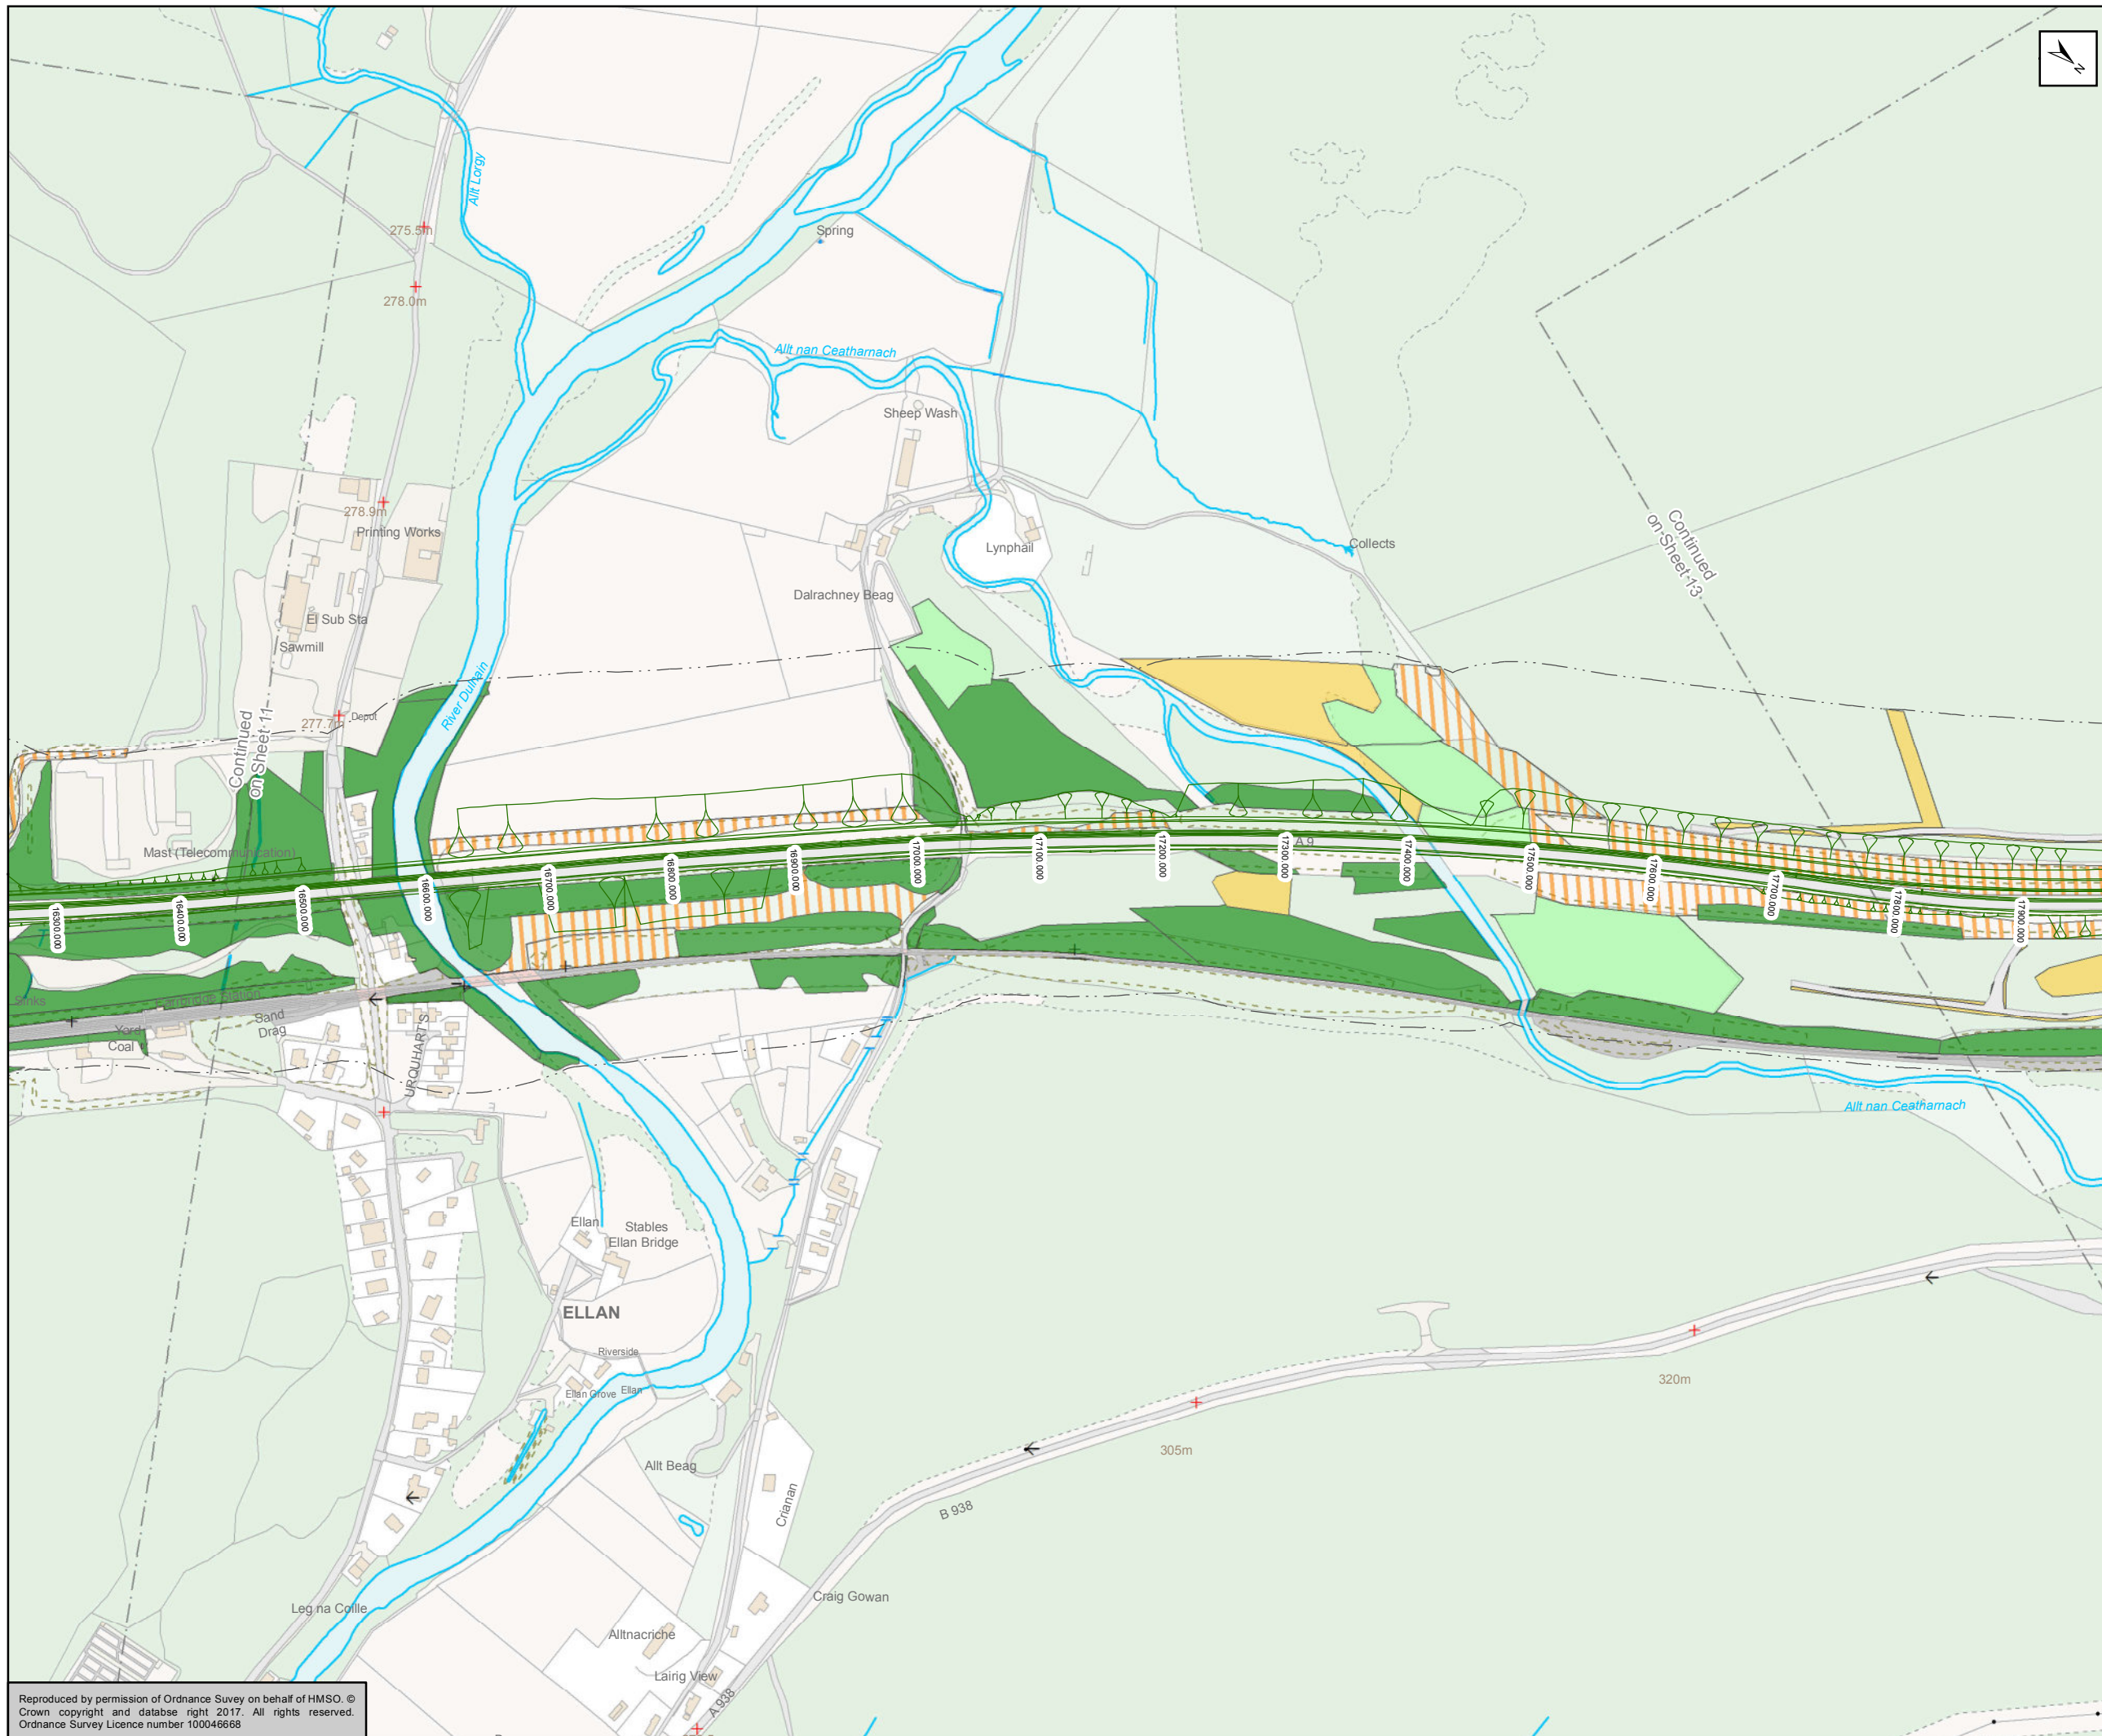

- Mainline Option 2 (Combination of Northbound and Southbound Widening)  
 100m Study Area  
**Priority Annex I Habitats**  
 A1.1.1, Broad-leaved semi-natural woodland  
 A1.2.1, Coniferous semi-natural woodland  
 B1.1, Unimproved acid grassland  
 D1.1, Acid dry dwarf shrub heath

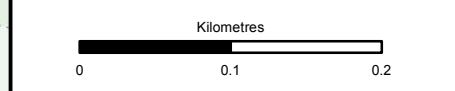

Status	FINAL	Subsidiary	B
--------	-------	------------	---

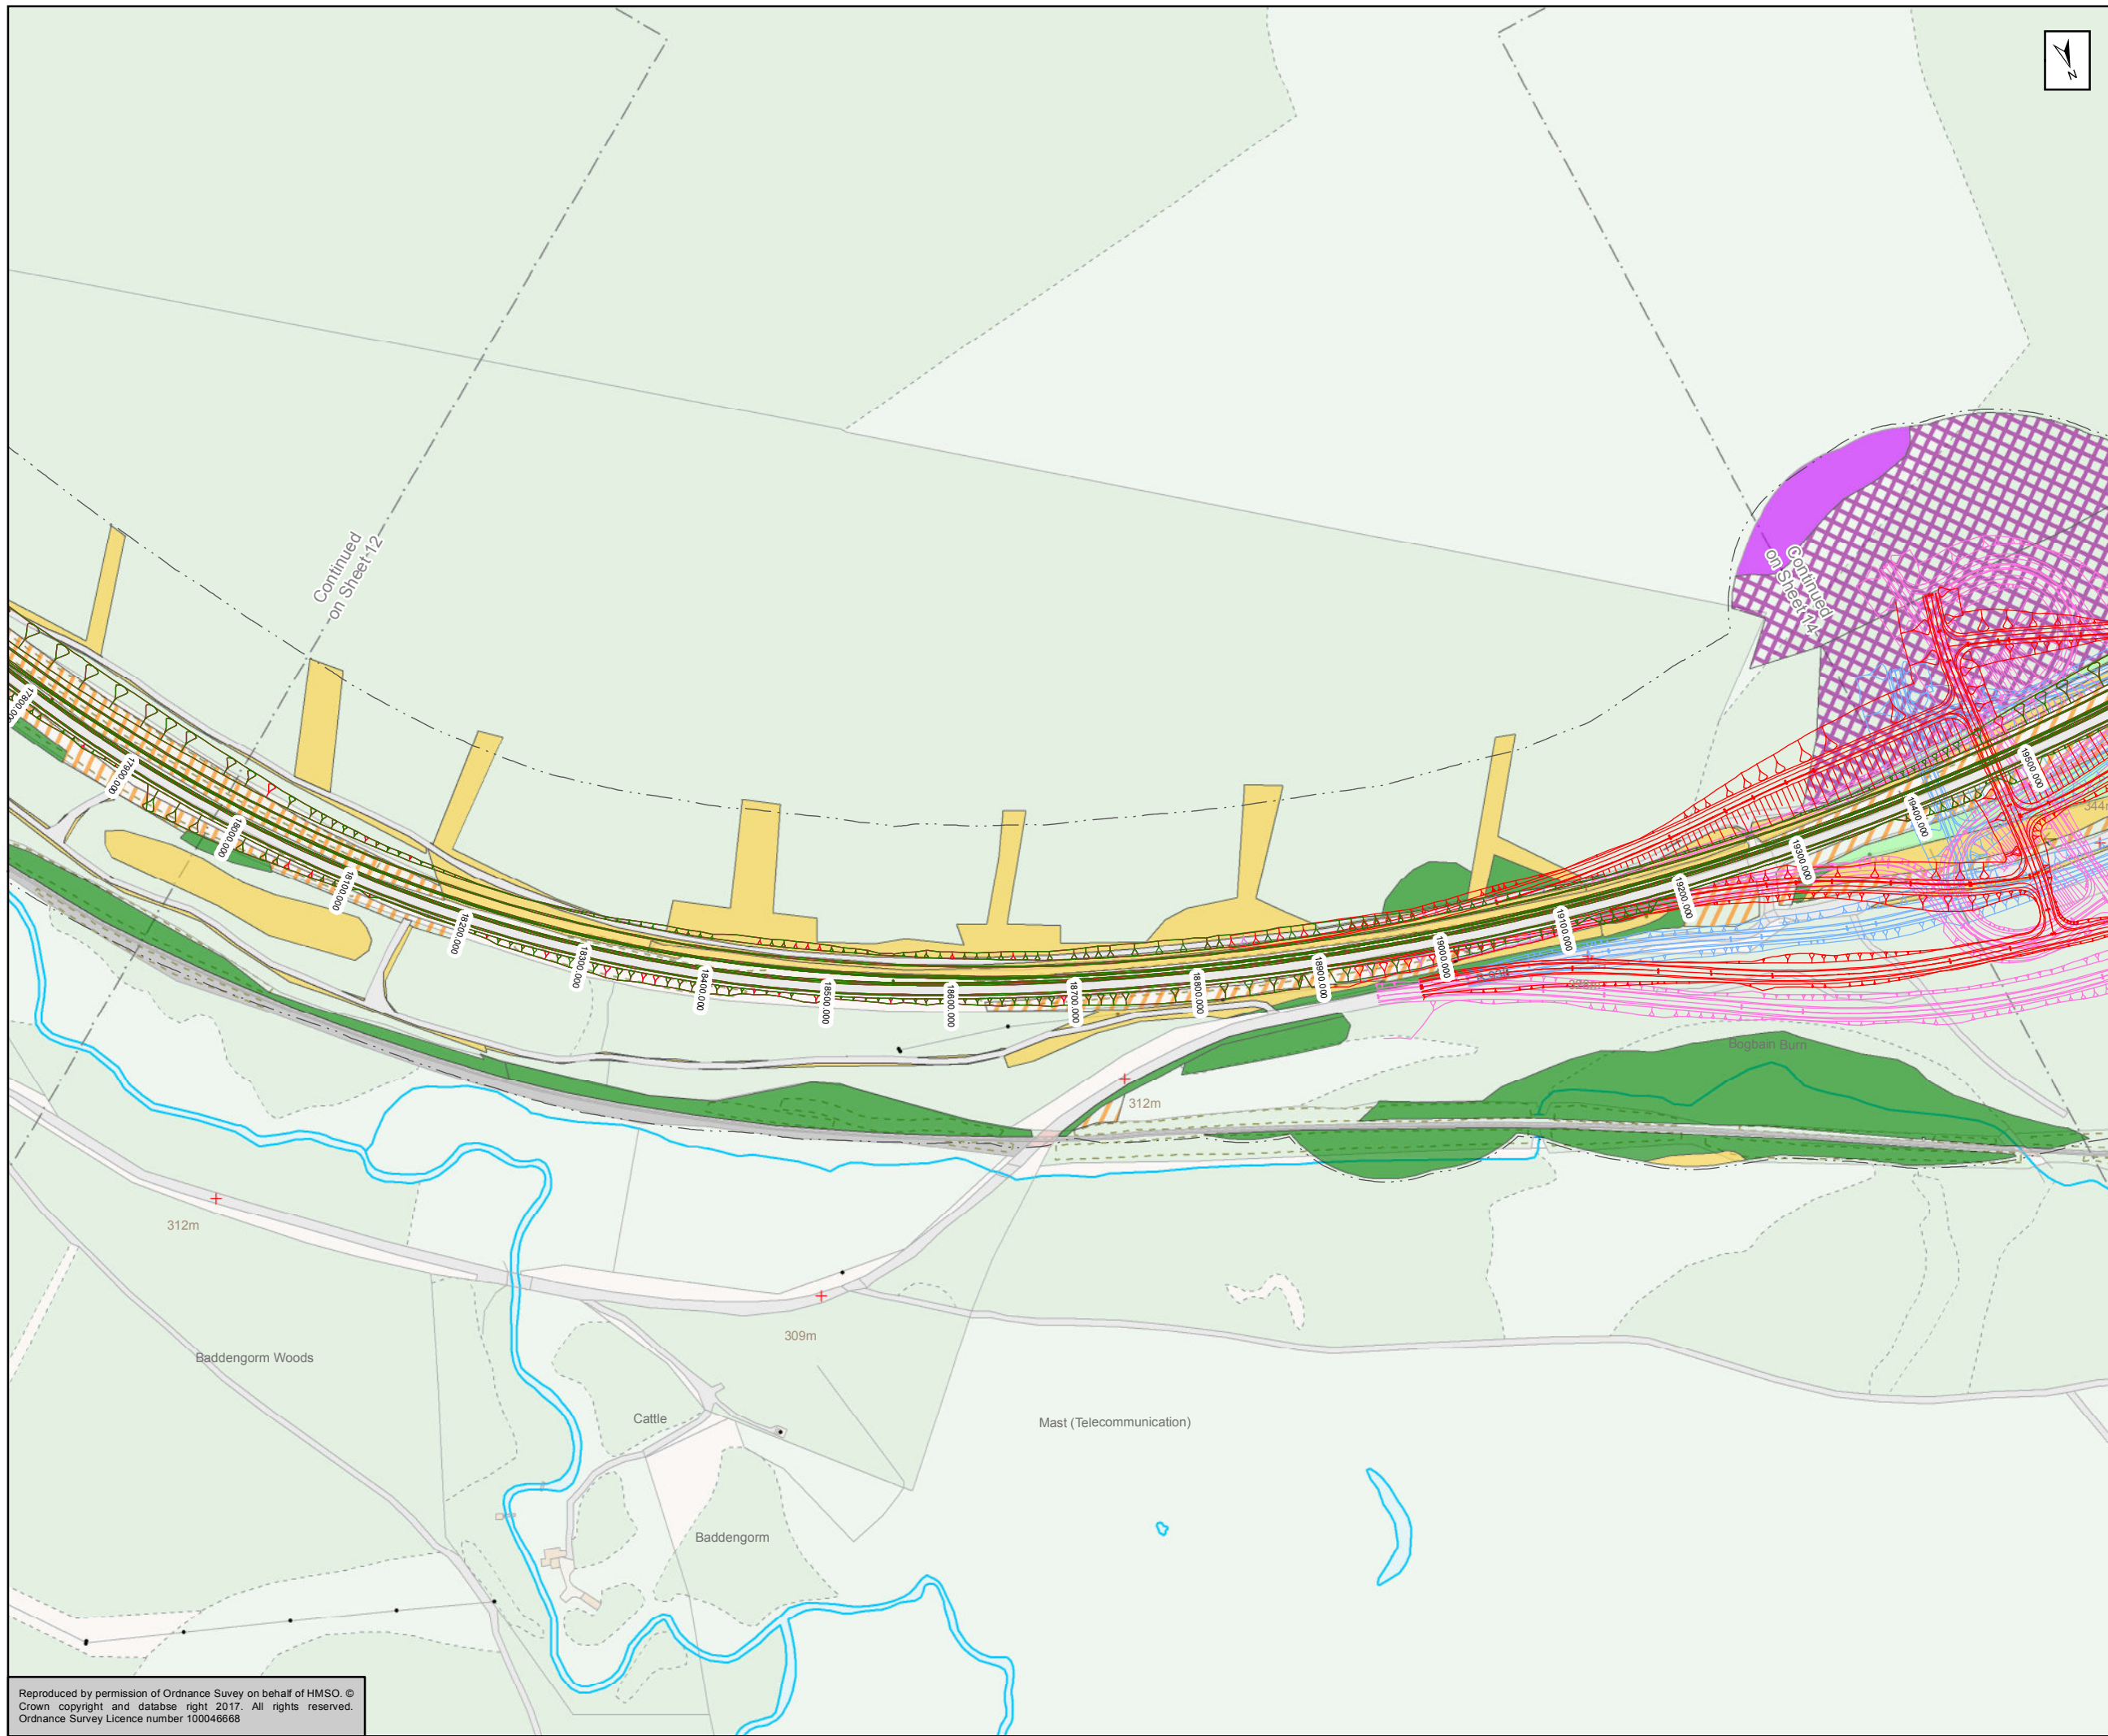


Figure 11.4b (2)  
Potential Annex I Habitat  
Sheet 12 of 17


Scale	1:5,000	Drawn	MM	Checked	DK	Approved	ROB	Authorised	SB
Document Number	A9P11-AMJ-EBD-F_ZZZZZ_XZ-DR-GI-0103							Revision	P03
Project	Originator	Volume							
Location	Type	Role	Number						

Reproduced by permission of Ordnance Survey on behalf of HMSO. © Crown copyright and database right 2017. All rights reserved. Ordnance Survey Licence number 100046668





- Mainline Option 2 (Combination of Northbound and Southbound Widening)
- Black Mount Junction Options (Northbound Widening)**
- D02 - Diamond with Left-Right Stagger
- D07 - Half Cloverleaf - Quadrants 2 & 4
- D13 - Restricted Movements Diamond
- 100m Study Area
- Priority Annex I Habitats**
- A1.1.1, Broad-leaved semi-natural woodland
- A1.2.1, Coniferous semi-natural woodland
- B1.1, Unimproved acid grassland
- D1.1, Acid dry dwarf shrub heath
- E1.6.1, Blanket bog
- E1.7, Wet modified bog

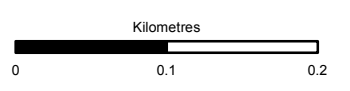

Status	FINAL	Subsidiary	B
--------	-------	------------	---


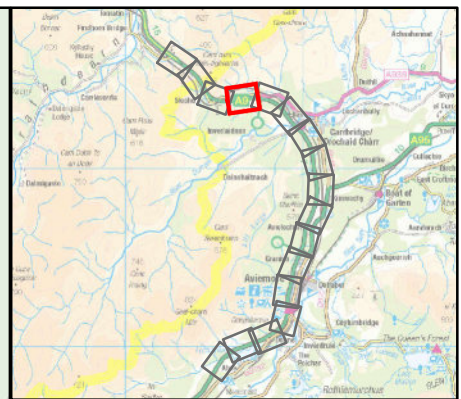


Figure 11.4b (2)  
Potential Annex I Habitat  
Sheet 13 of 17


Scale	1:5,000	Drawn	MM	Checked	DK	Approved	ROB	Authorised	SB
Document Number	A9P11-AMJ-EBD-F_ZZZZZ_XX-DR-GI-0104							Revision	P03
Project	Originator	Volume							
Location	Type	Role	Number						

Reproduced by permission of Ordnance Survey on behalf of HMSO. © Crown copyright and database right 2017. All rights reserved. Ordnance Survey Licence number 100046668



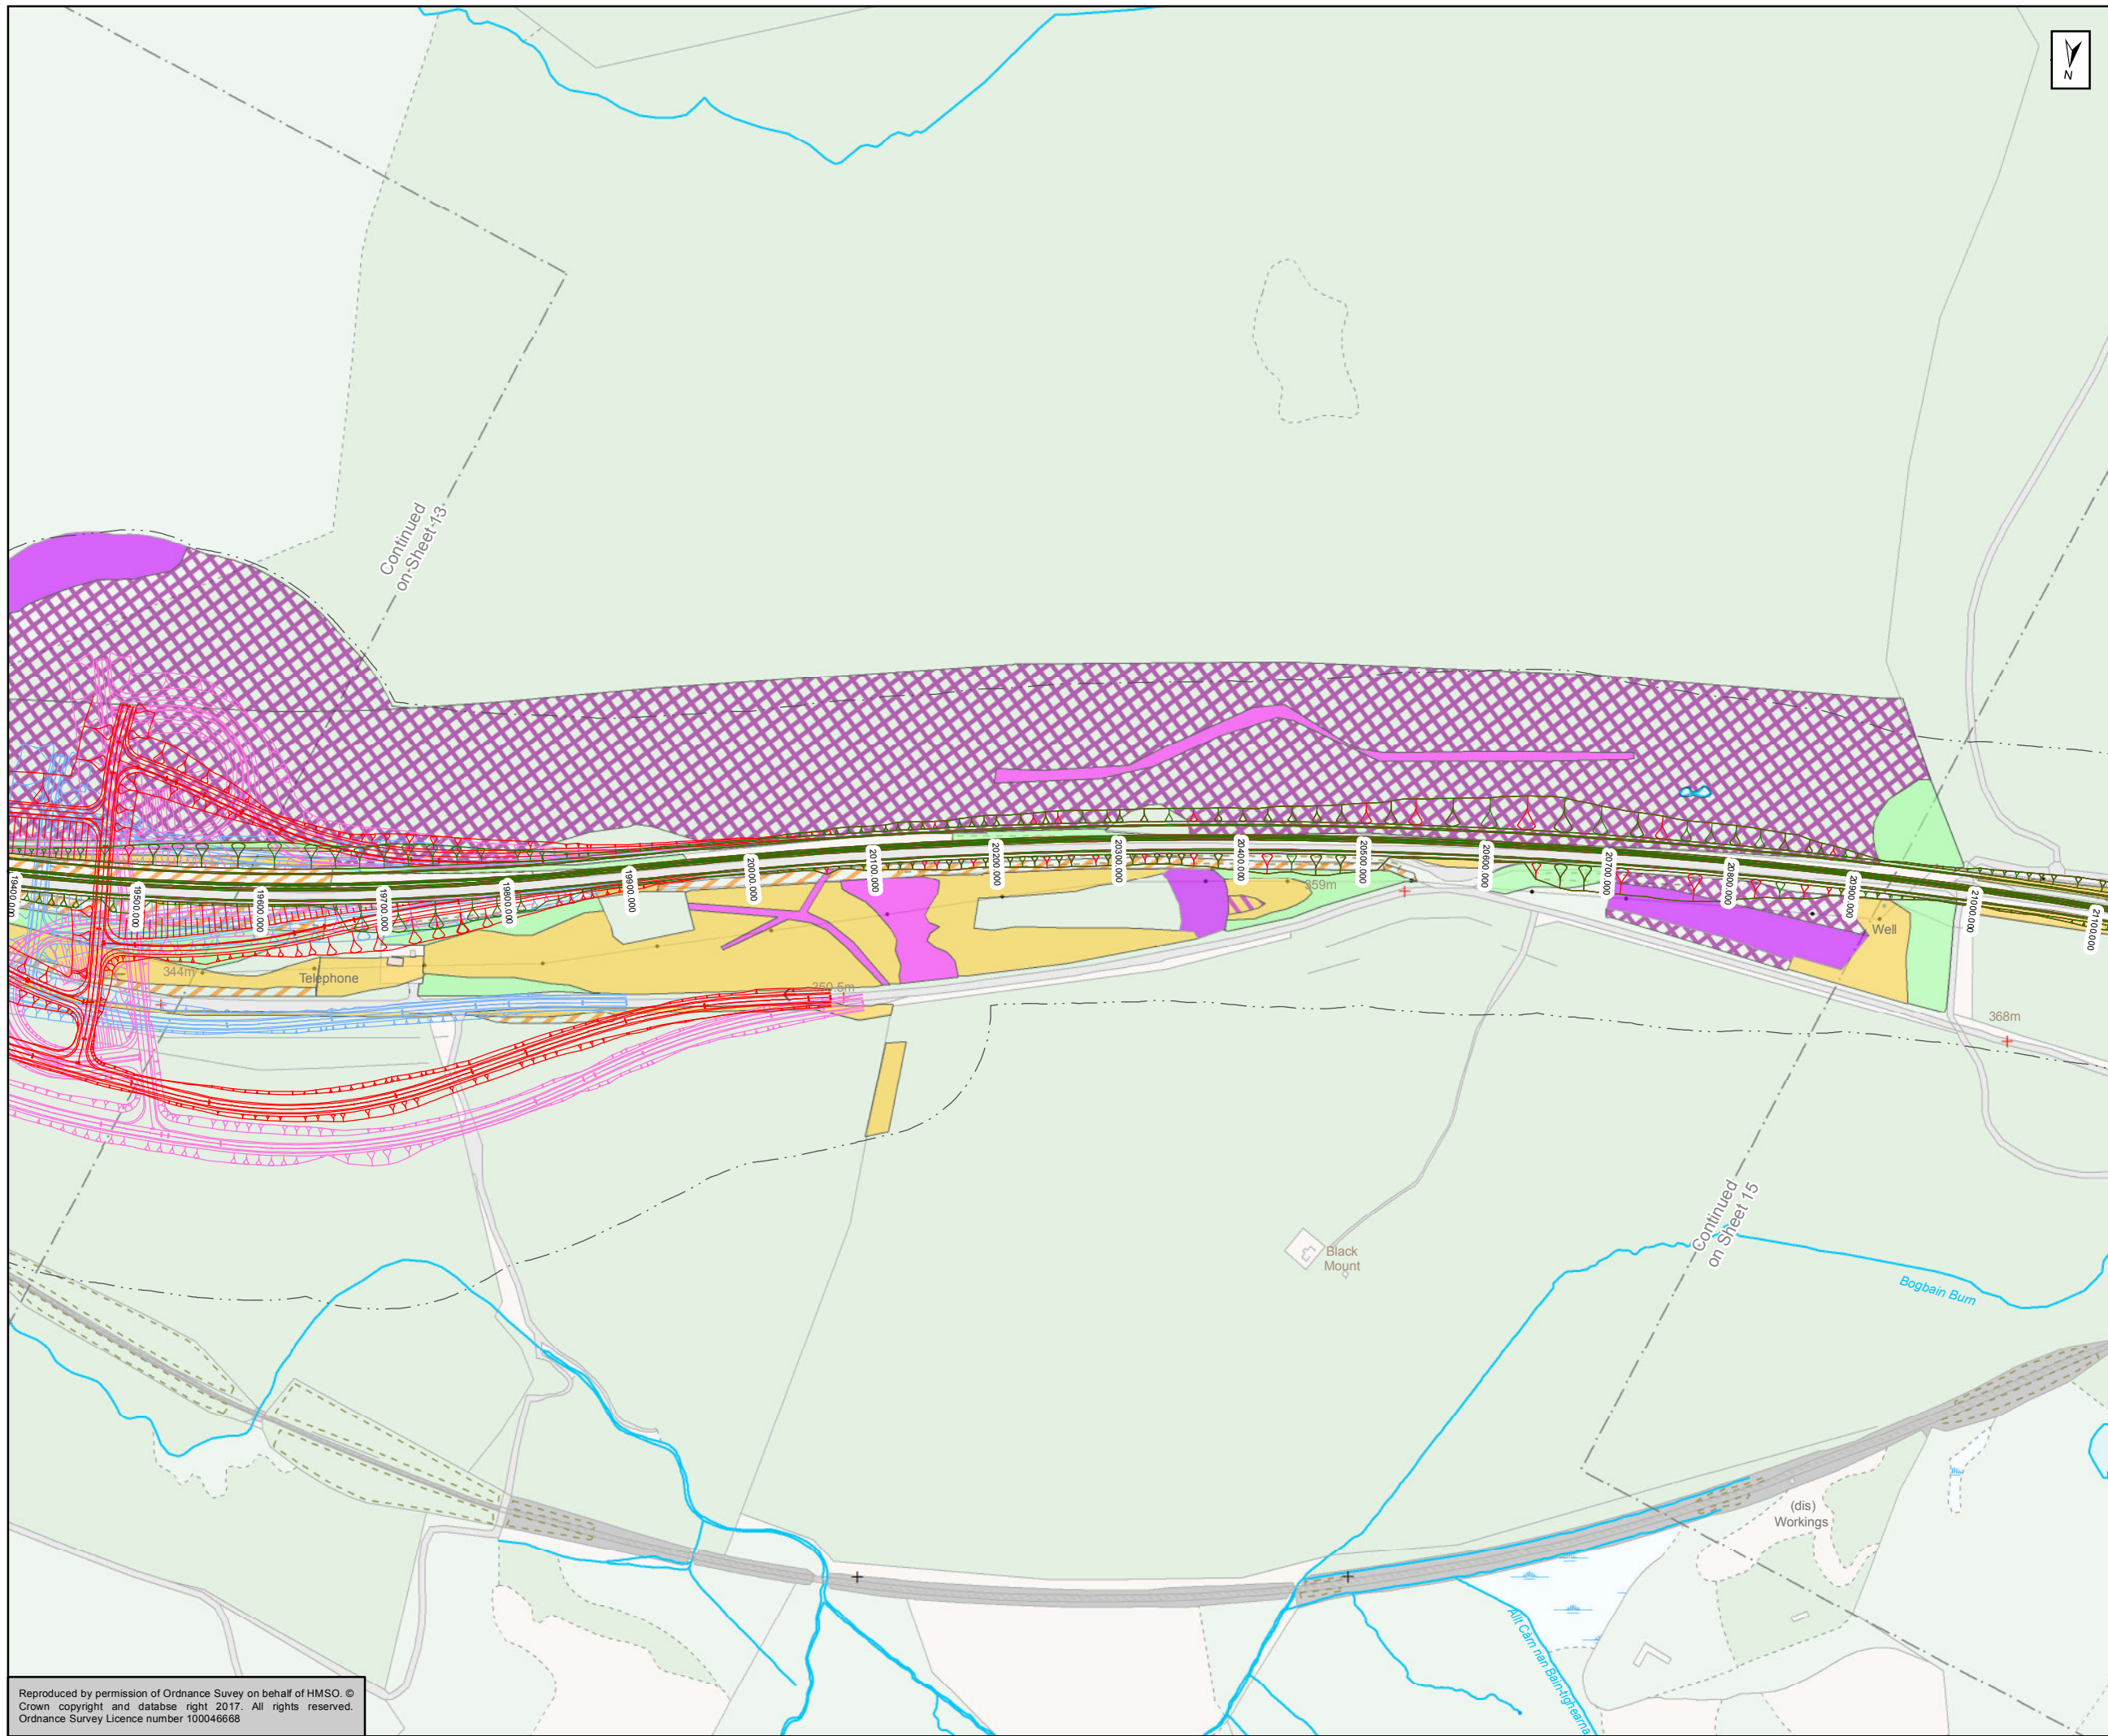

- Mainline Option 2 (Combination of Northbound and Southbound Widening)
- Black Mount Junction Options (Northbound Widening)**
- D02 - Diamond with Left-Right Stagger
- D07 - Half Cloverleaf - Quadrants 2 & 4
- D13 - Restricted Movements Diamond
- 100m Study Area
- Priority Annex I Habitats**
- A1.2.1, Coniferous semi-natural woodland
- B1.1, Unimproved acid grassland
- D1.1, Acid dry dwarf shrub heath
- D2, Wet dwarf shrub heath
- E1.6.1, Blanket bog
- E1.7, Wet modified bog
- E2.1, Acid neutral flush

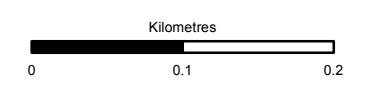

Status: FINAL Substudy: B

Client: **TRANSPORT SCOTLAND**  
COMHDHAIL ALBA





**ATKINS mouchel**

Figure 11.4b (2)  
Potential Annex I Habitat  
Sheet 14 of 17


Scale: 1:5,000	Drawn: MM	Checked: DK	Approved: ROB	Authorised: SB
Document Number: A9P11-AMJ-EBD-F_ZZZZZ_XX-DR-GI-0105	Project: A9P11-AMJ-EBD-F_ZZZZZ_XX-DR-GI-0105	Originator: [Blank]	Volume: [Blank]	Revision: P03
Location: [Blank]	Type: [Blank]	Role: [Blank]	Number: [Blank]	[Blank]

Reproduced by permission of Ordnance Survey on behalf of HMSO. © Crown copyright and database right 2017. All rights reserved. Ordnance Survey Licence number 100046668



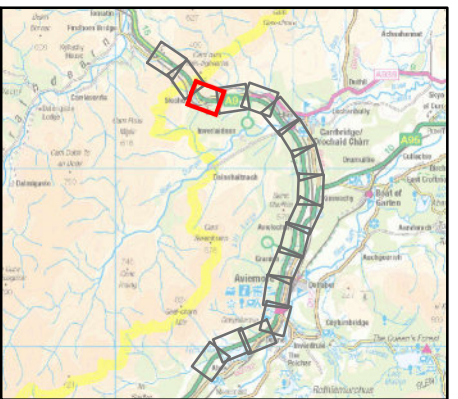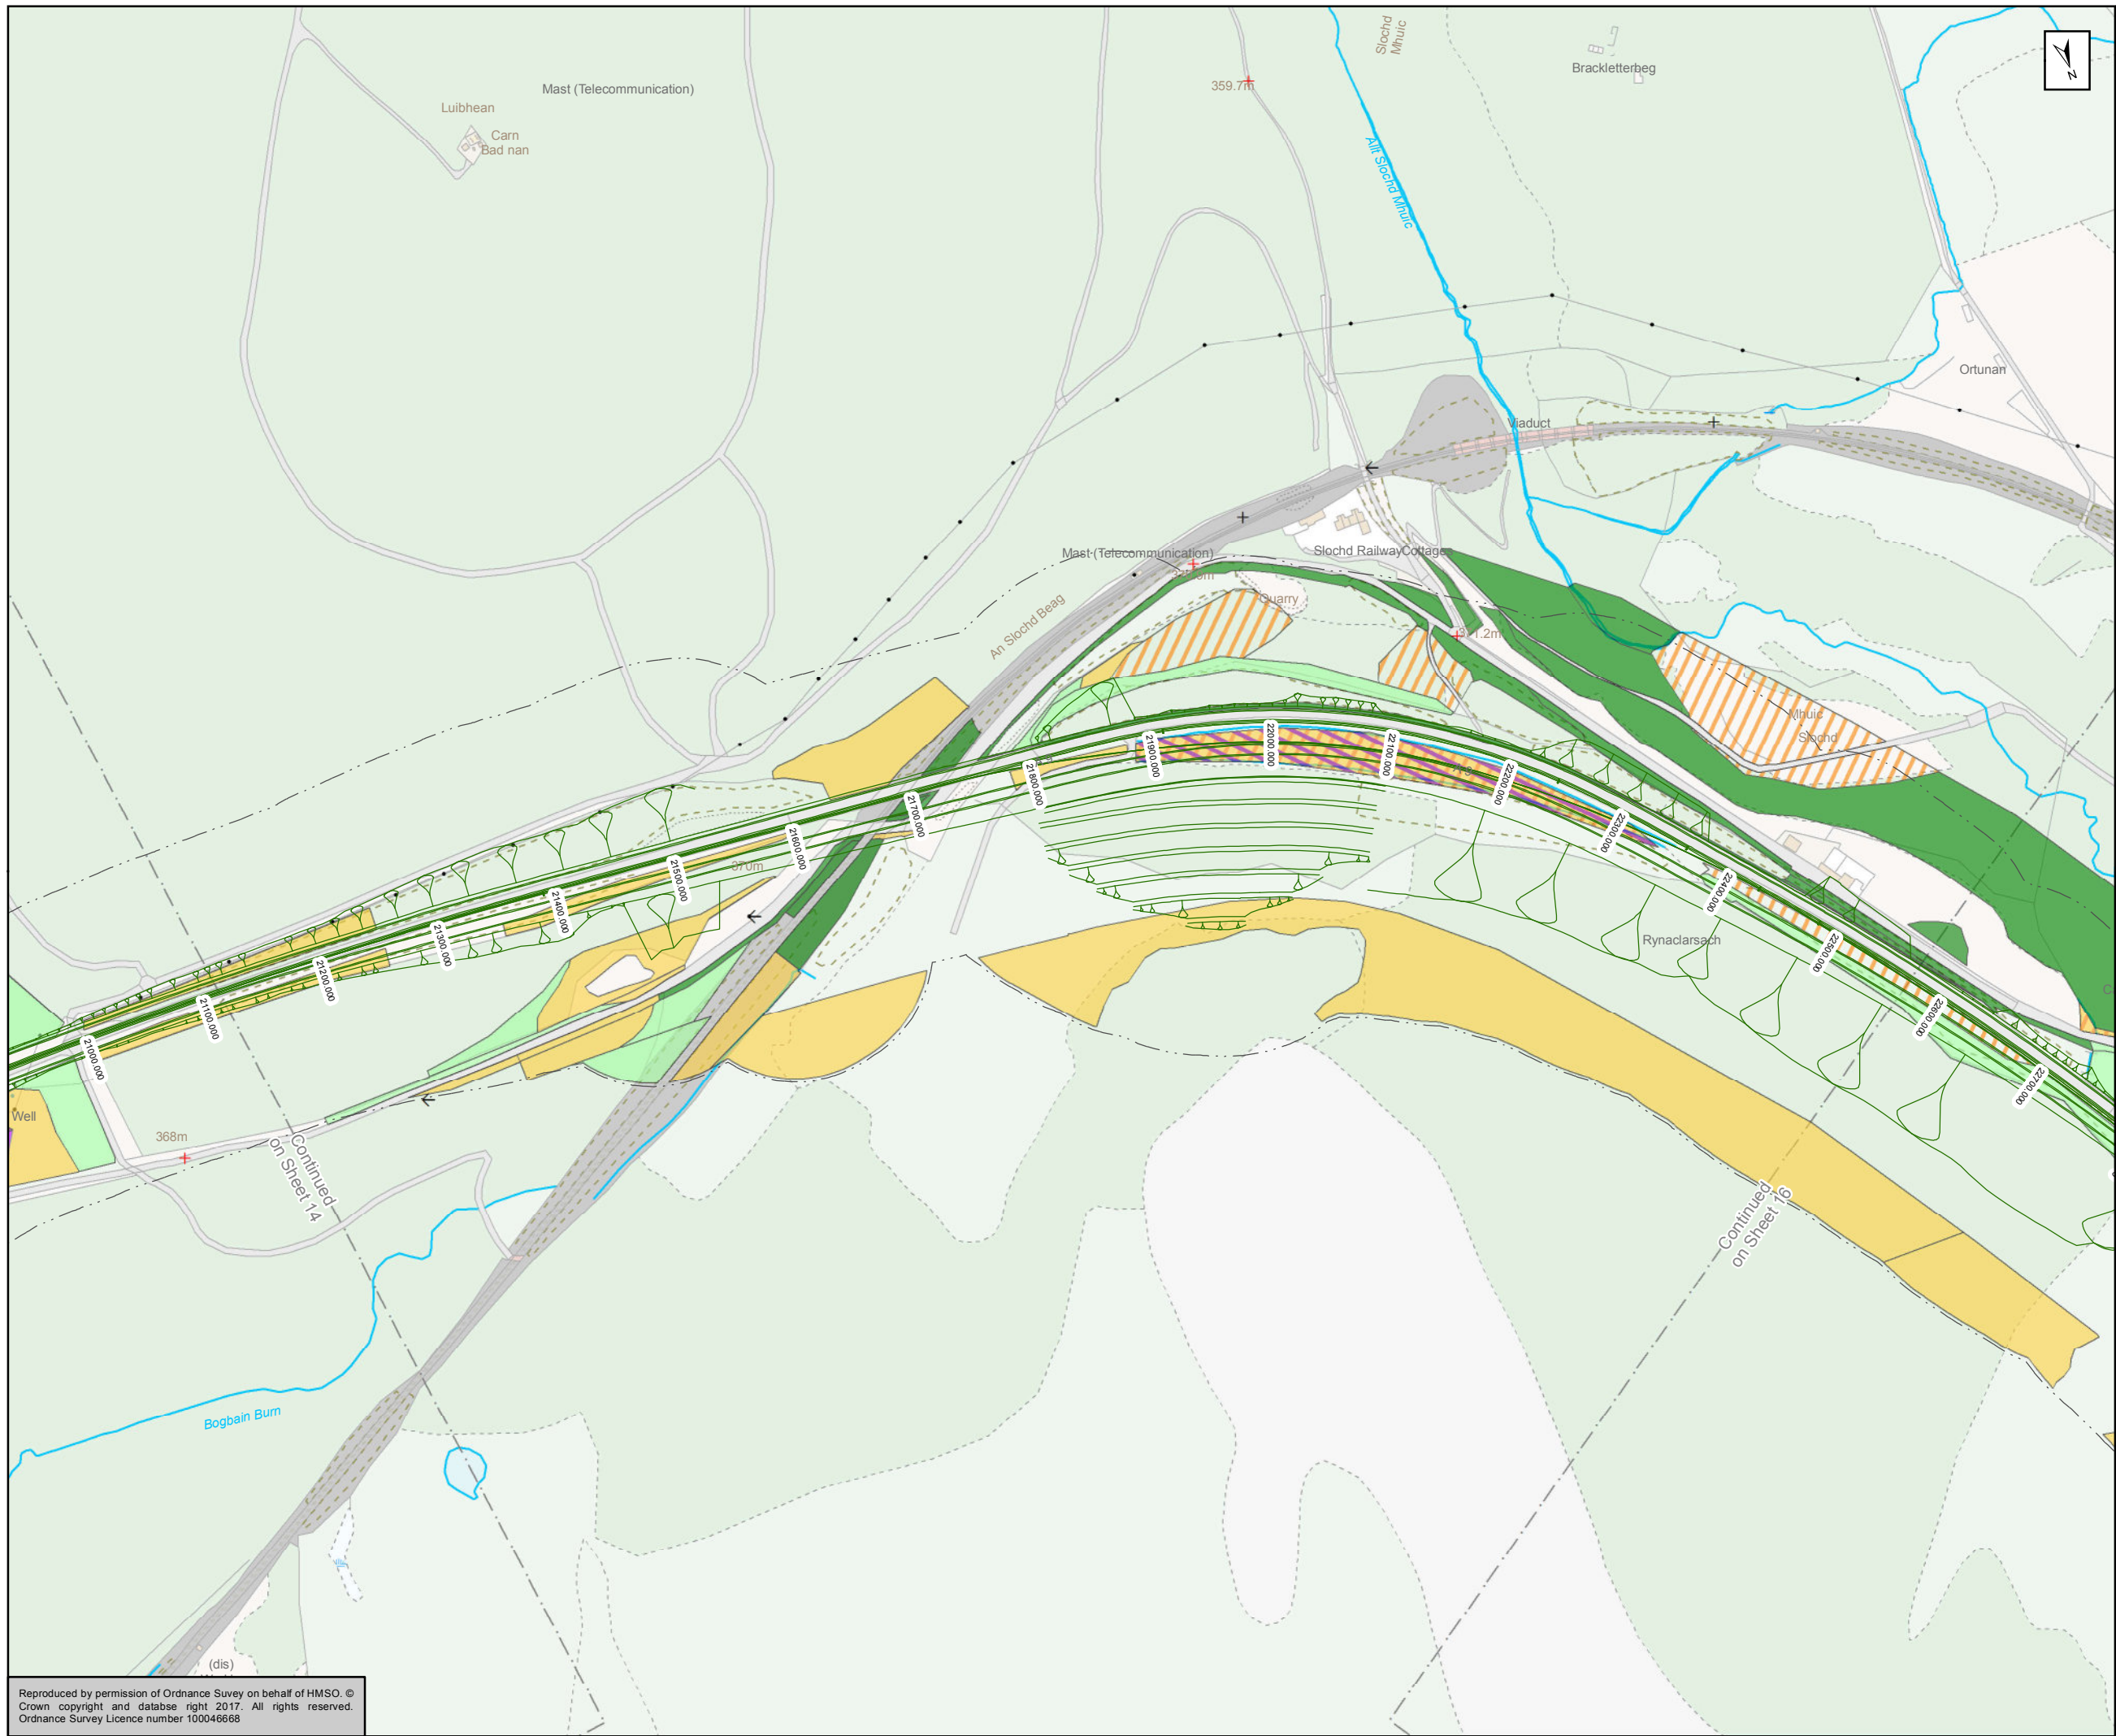

- Mainline Option 2 (Combination of Northbound and Southbound Widening)
- 100m Study Area
- Priority Annex I Habitats**
- A1.1.1, Broad-leaved semi-natural woodland
  - A1.2.1, Coniferous semi-natural woodland
  - B1.1, Unimproved acid grassland
  - D1.1, Acid dry dwarf shrub heath
  - D5, Dry heath/acid grassland mosaic
  - D6, Wet heath/acid grassland mosaic
  - E1.6.1, Blanket bog
  - E1.7, Wet modified bog

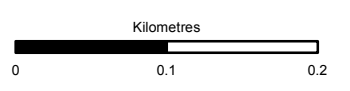

Status: FINAL Substudy: B


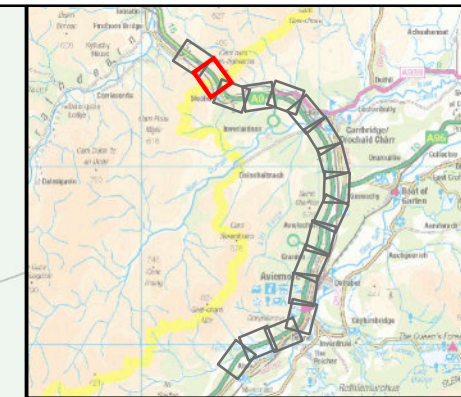


Figure 11.4b (2)  
Potential Annex I Habitat  
Sheet 15 of 17


Scale: 1:5,000	Drawn: MM	Checked: DK	Approved: ROB	Authorised: SB
Document Number: A9P11-AMJ-EBD-F_ZZZZZ_XX-DR-GI-0106	Project Originator: A9P11-AMJ-EBD-F_ZZZZZ_XX-DR-GI-0106	Volume: P03	Revision: P03	
Location:	Type:	Role:	Number:	

Reproduced by permission of Ordnance Survey on behalf of HMSO. © Crown copyright and database right 2017. All rights reserved. Ordnance Survey Licence number 100046668



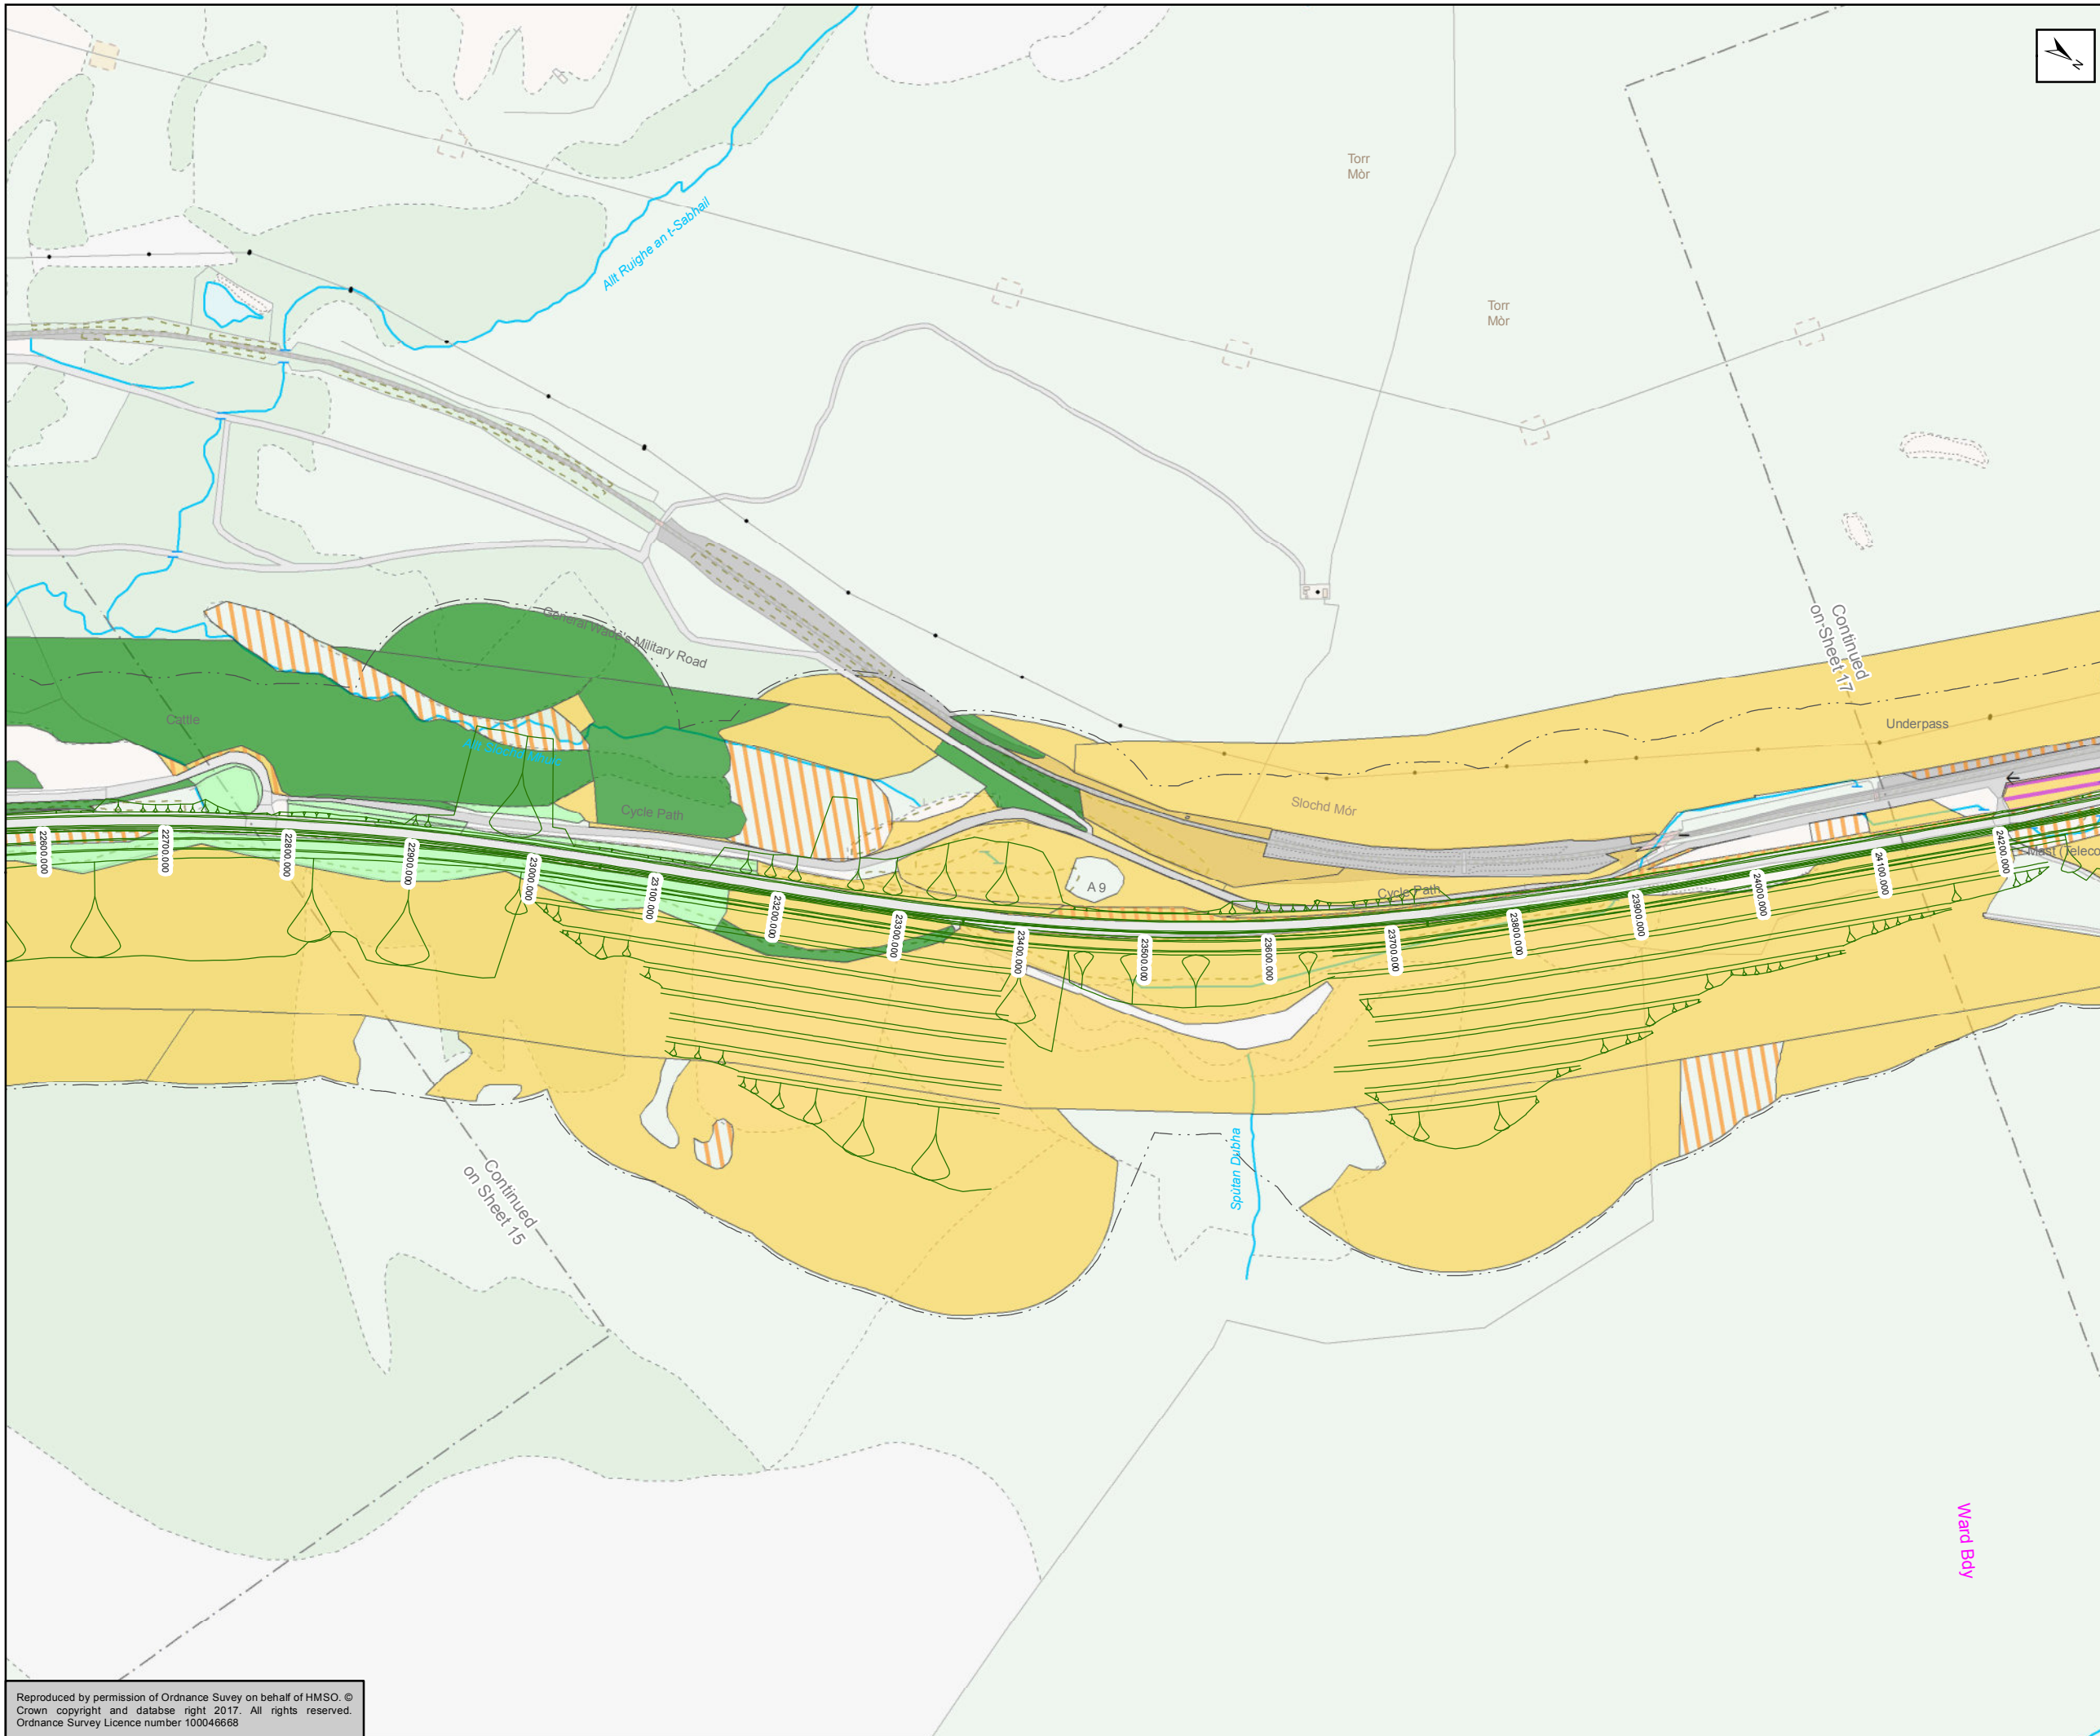

- Mainline Option 2 (Combination of Northbound and Southbound Widening)
- 100m Study Area
- Priority Annex I Habitats**
- A1.1.1, Broad-leaved semi-natural woodland
  - A1.2.1, Coniferous semi-natural woodland
  - B1.1, Unimproved acid grassland
  - D1.1, Acid dry dwarf shrub heath
  - D2, Wet dwarf shrub heath
  - D5, Dry heath/acid grassland mosaic

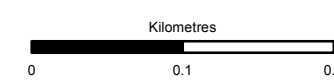

Status: FINAL Substudy: B

Client: **TRANSPORT SCOTLAND**  
COMHDHAIL ALBA





ATKINS mouchel

Figure 11.4b (2)  
Potential Annex I Habitat  
Sheet 16 of 17


Scale: 1:5,000	Drawn: MM	Checked: DK	Approved: ROB	Authorised: SB
Document Number: A9P11-AMJ-EBD-F_ZZZZZ_XX-DR-GI-0107	Project: A9P11-AMJ-EBD-F_ZZZZZ_XX-DR-GI-0107	Originator: [Blank]	Volume: [Blank]	Revision: P03
Location: [Blank]	Type: [Blank]	Role: [Blank]	Number: [Blank]	[Blank]

Reproduced by permission of Ordnance Survey on behalf of HMSO. © Crown copyright and database right 2017. All rights reserved. Ordnance Survey Licence number 100046668



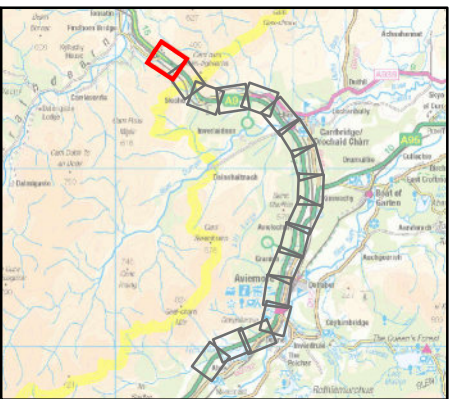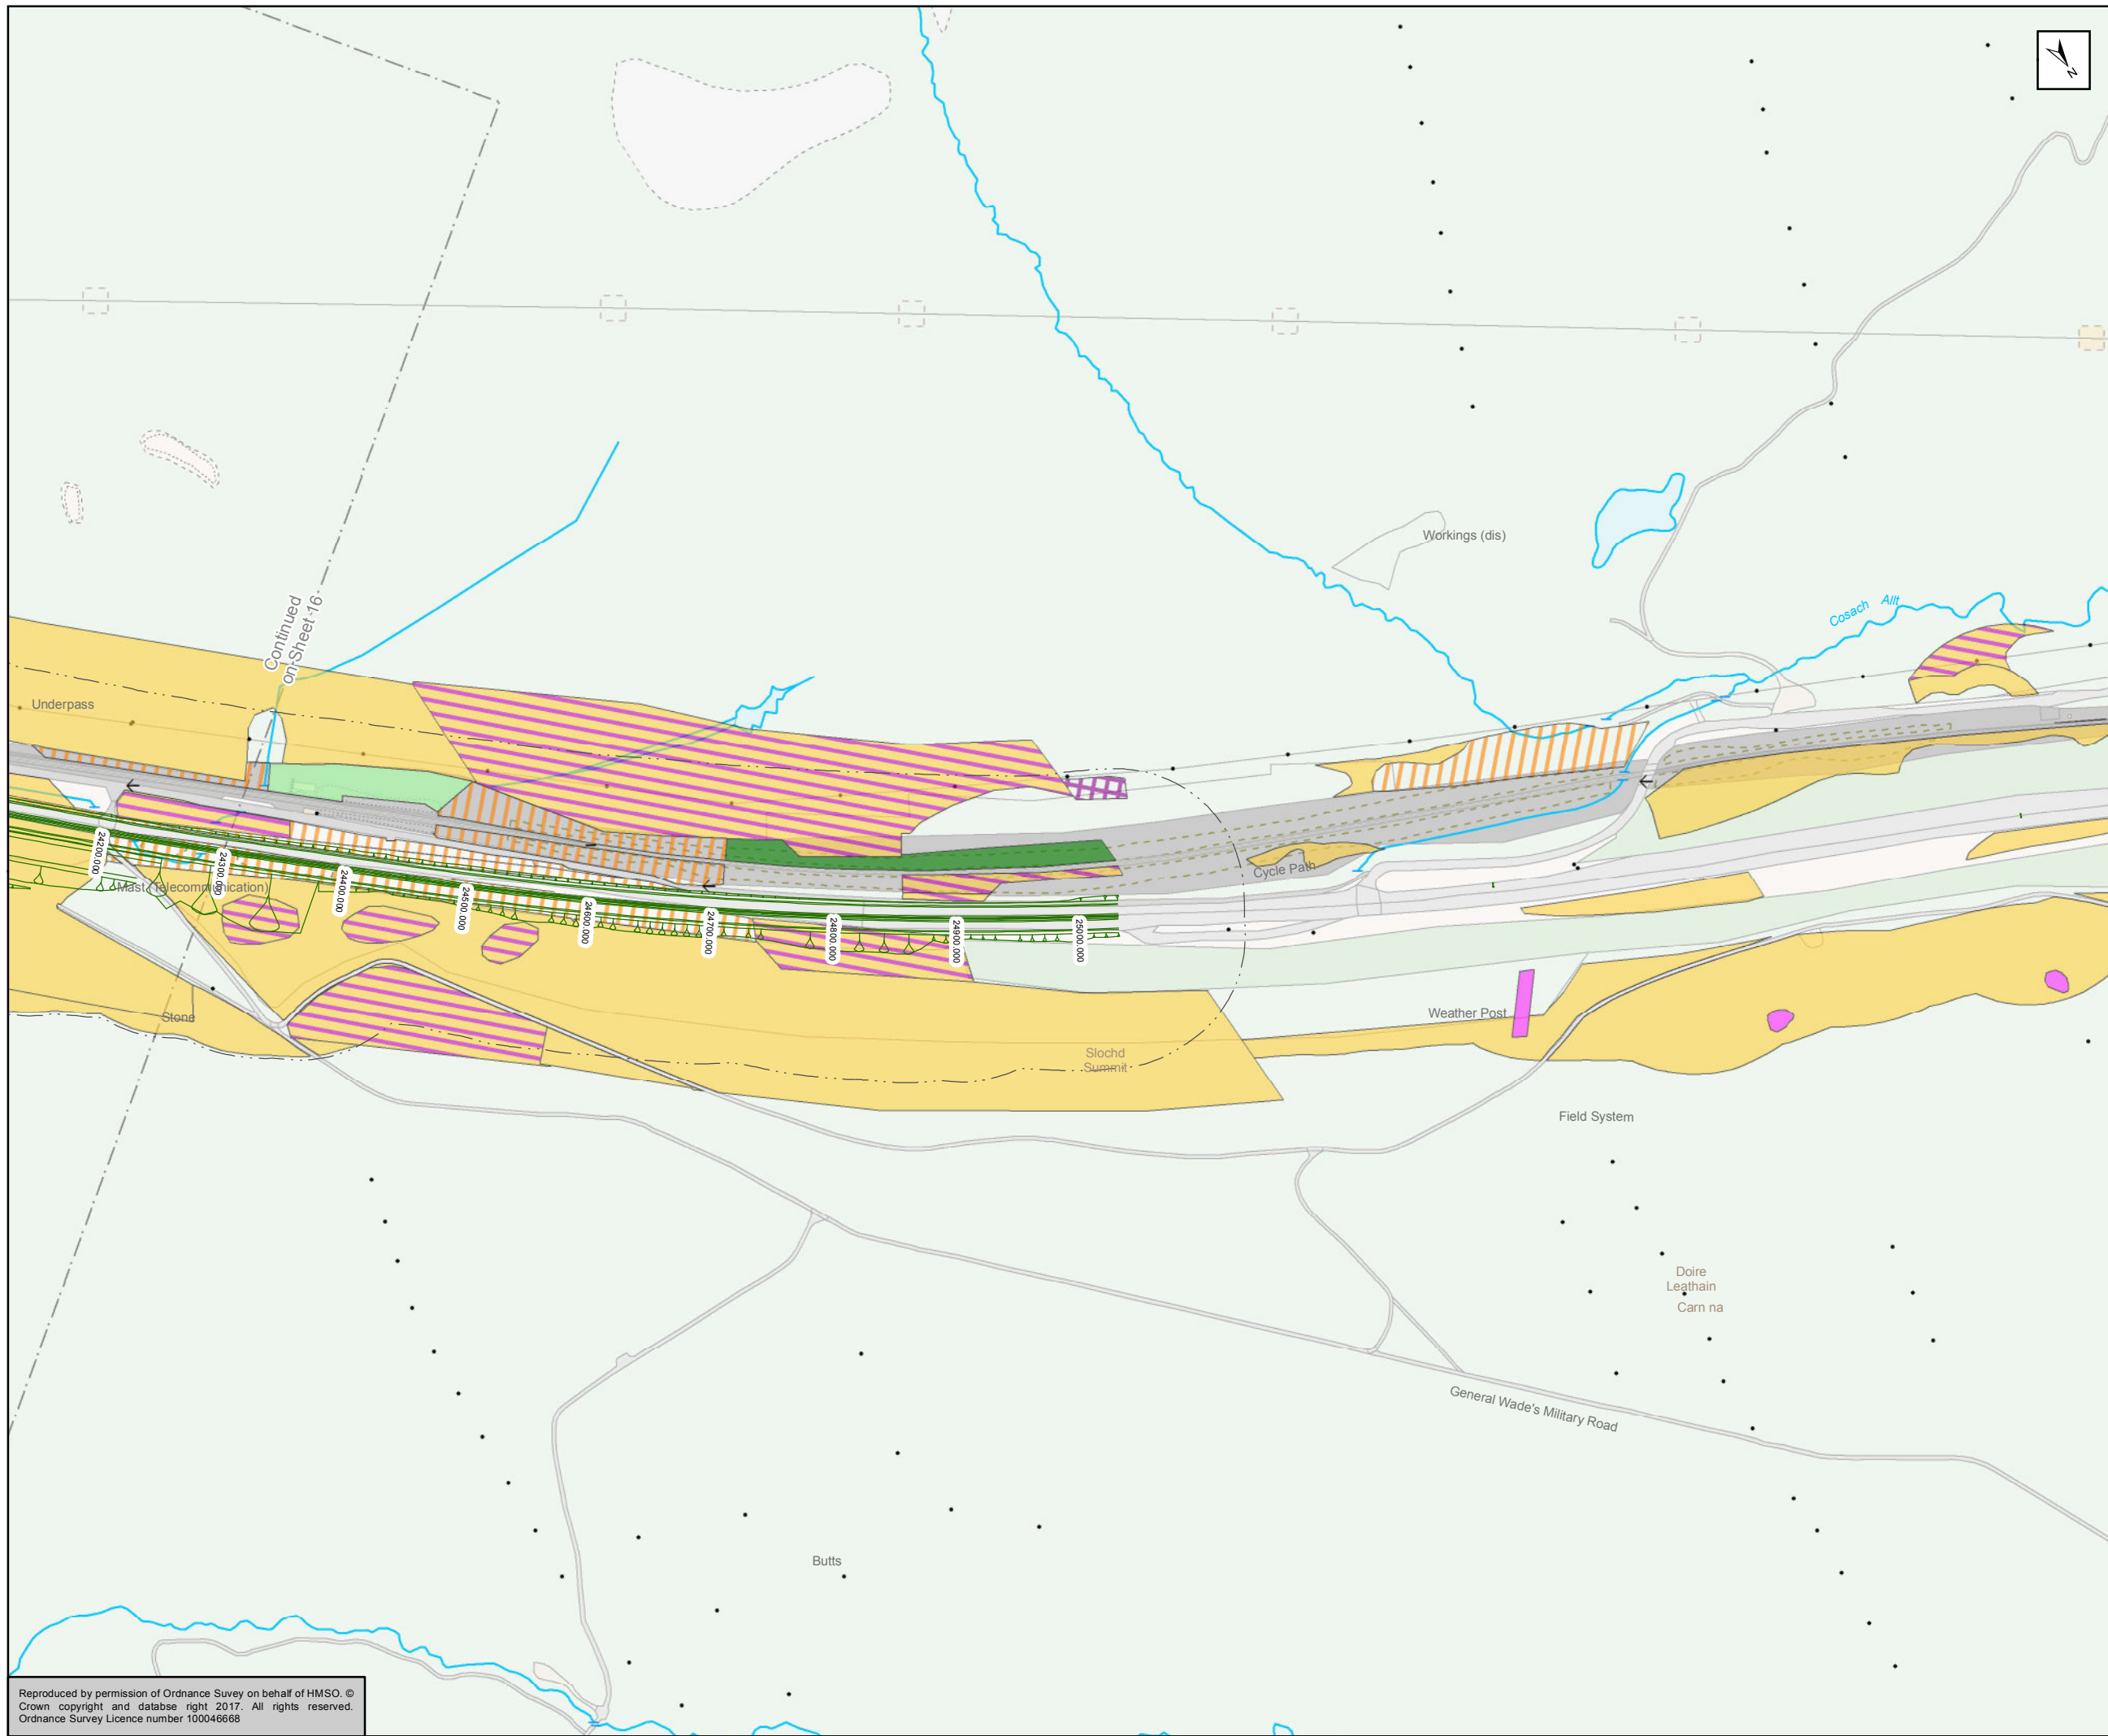

- Mainline Option 2 (Combination of Northbound and Southbound Widening)
- 100m Study Area
- Priority Annex I Habitats**
- A1.1.1, Broad-leaved semi-natural woodland
  - A1.2.1, Coniferous semi-natural woodland
  - B1.1, Unimproved acid grassland
  - D1.1, Acid dry dwarf shrub heath
  - D2, Wet dwarf shrub heath
  - D5, Dry heath/acid grassland mosaic
  - E1.7, Wet modified bog
  - E2.2, Basic flush

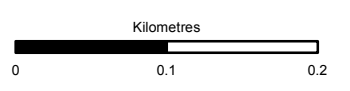

Status	FINAL	Subsidiary	B
--------	-------	------------	---



Figure 11.4b (2)  
Potential Annex I Habitat  
Sheet 17 of 17

Scale	1:5,000	Drawn	MM	Checked	DK	Approved	ROB	Authorised	SB
Document Number	A9P11-AMJ-EBD-F_ZZZZZ_XX-DR-GI-0108							Revision	P03
Project	Originator	Volume							
Location	Type	Role	Number						

Reproduced by permission of Ordnance Survey on behalf of HMSO. © Crown copyright and database right 2017. All rights reserved. Ordnance Survey Licence number 100046668