


- Mainline Option 1 (Southbound Widening)
- Aviemore South Junction Options (Southbound Widening)**
- A02 - Half Cloverleaf - Quadrants 1 & 4
- A09 - Diamond Left Right with Ghost Island
- A18 - Left Right Stagger with B9152 Realigned
- 50m Study Area
- Locations with High Bat Roost Potential**
- Buildings (Bu)

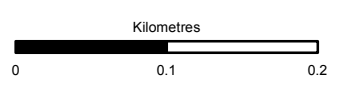



Status	FINAL	Subsidiary	B
--------	-------	------------	---




**Figure 11.6b(1)**  
**Bat Habitat/Roost Assessment - Structures, Buildings and Rock Faces**  
**Sheet 2 of 17**

Scale	1:5,000	Drawn	MM	Checked	SK	Approved	ROB	Authorised	SB
Document Number	Project   Originator   Volume A9P11-AMJ-EBD-Z_ZZZZZ_XX-DR-GI-0085							Revision	P03
Location	Type	Role	Number						

Reproduced by permission of Ordnance Survey on behalf of HMSO. © Crown copyright and database right 2017. All rights reserved. Ordnance Survey Licence number 100046668

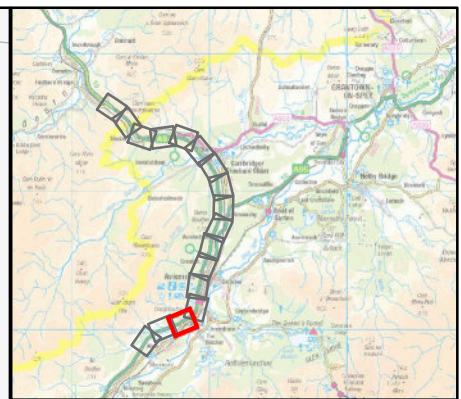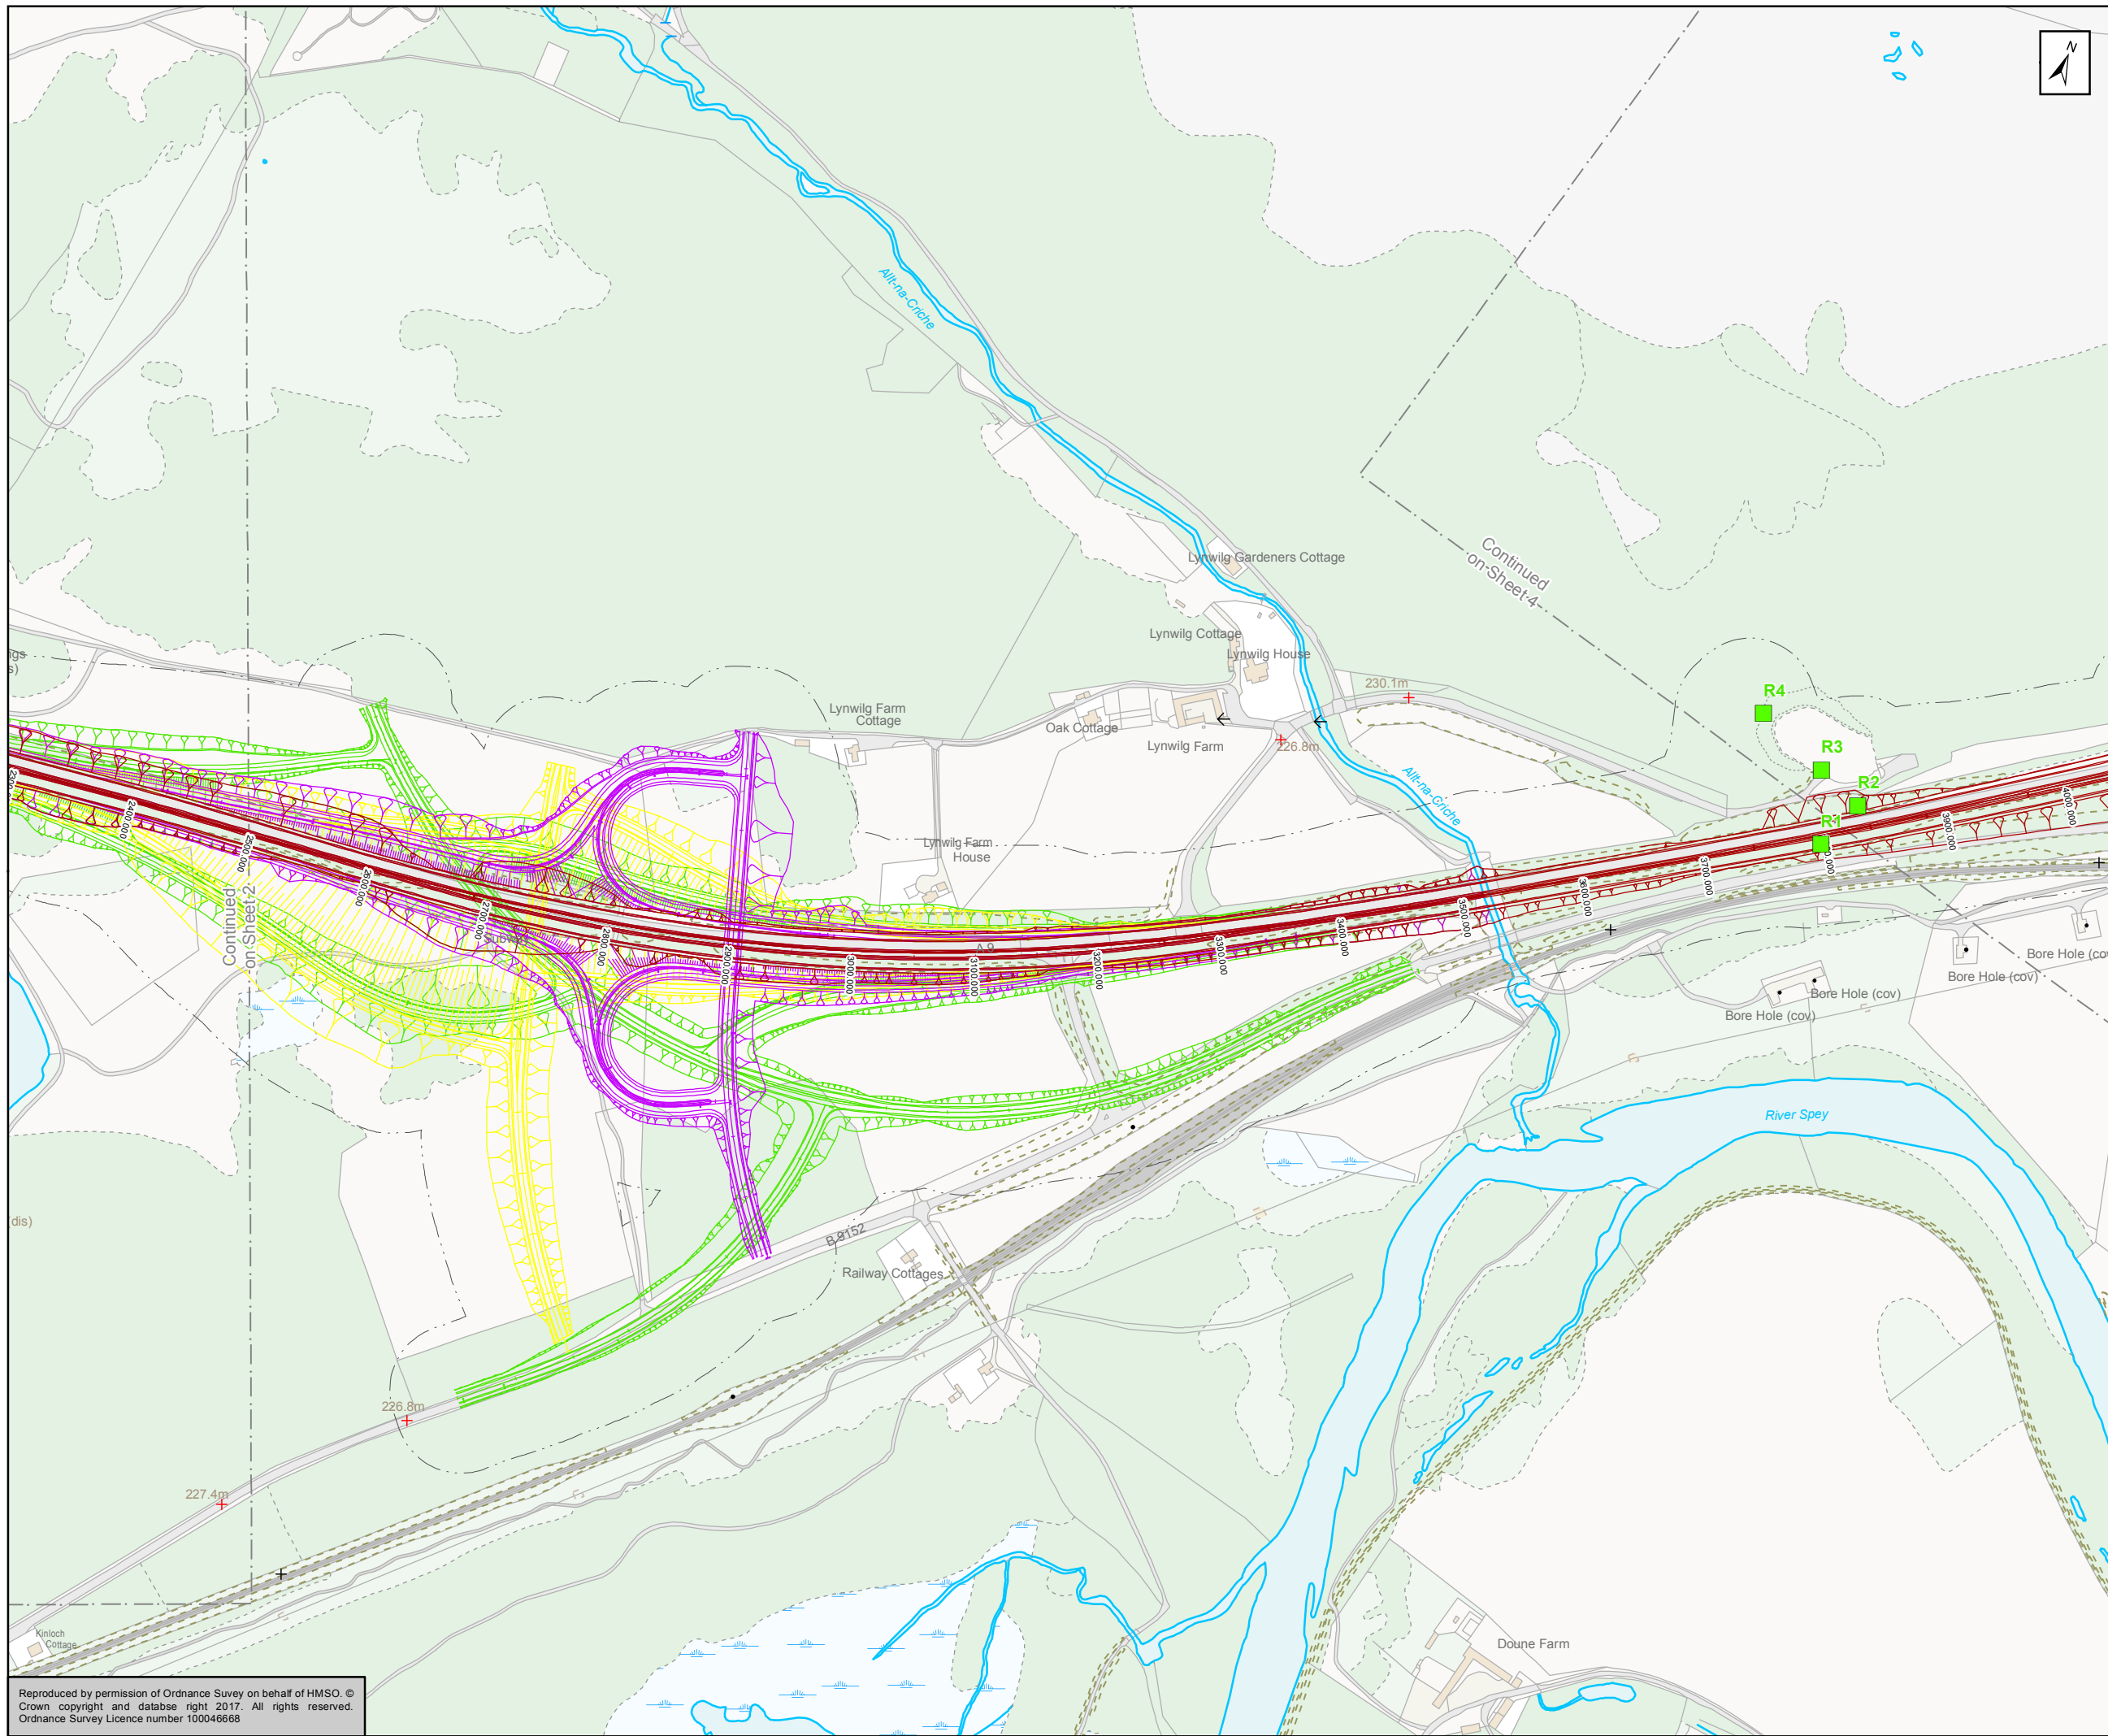

- Mainline Option 1 (Southbound Widening)
- Aviemore South Junction Options (Southbound Widening)**
- A02 - Half Cloverleaf - Quadrants 1 & 4
- A09 - Diamond Left Right with Ghost Island
- A18 - Left Right Stagger with B9152 Realigned
- 50m Study Area
- Locations with Moderate Bat Roost Potential**
- Rock Face (R)

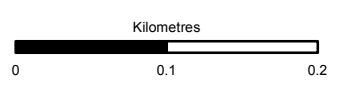

Status: FINAL Subsidiary: B

Client: **TRANSPORT SCOTLAND**  
COMHDHAIL ALBA





**ATKINS mouchel**


Title: **Figure 11.6b(1)  
Bat Habitat/Roost Assessment -  
Structures,  
Buildings and Rock Faces  
Sheet 3 of 17**

Scale: 1:5,000	Drawn: MM	Checked: SK	Approved: ROB	Authorised: SB
Document Number	Project	Originator	Volume	Revision
	A9P11-AMJ-EBD-Z_ZZZZZ_XX-DR-GI-0086			P03
Location	Type	Role	Number	

Reproduced by permission of Ordnance Survey on behalf of HMSO. © Crown copyright and database right 2017. All rights reserved. Ordnance Survey Licence number 100046668

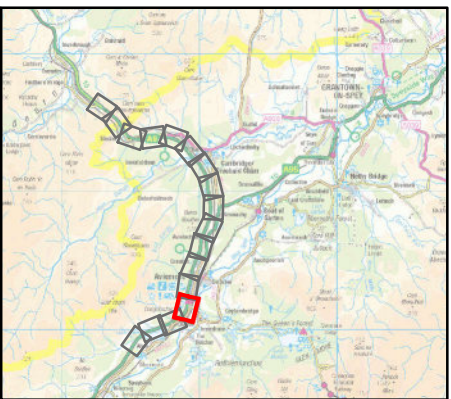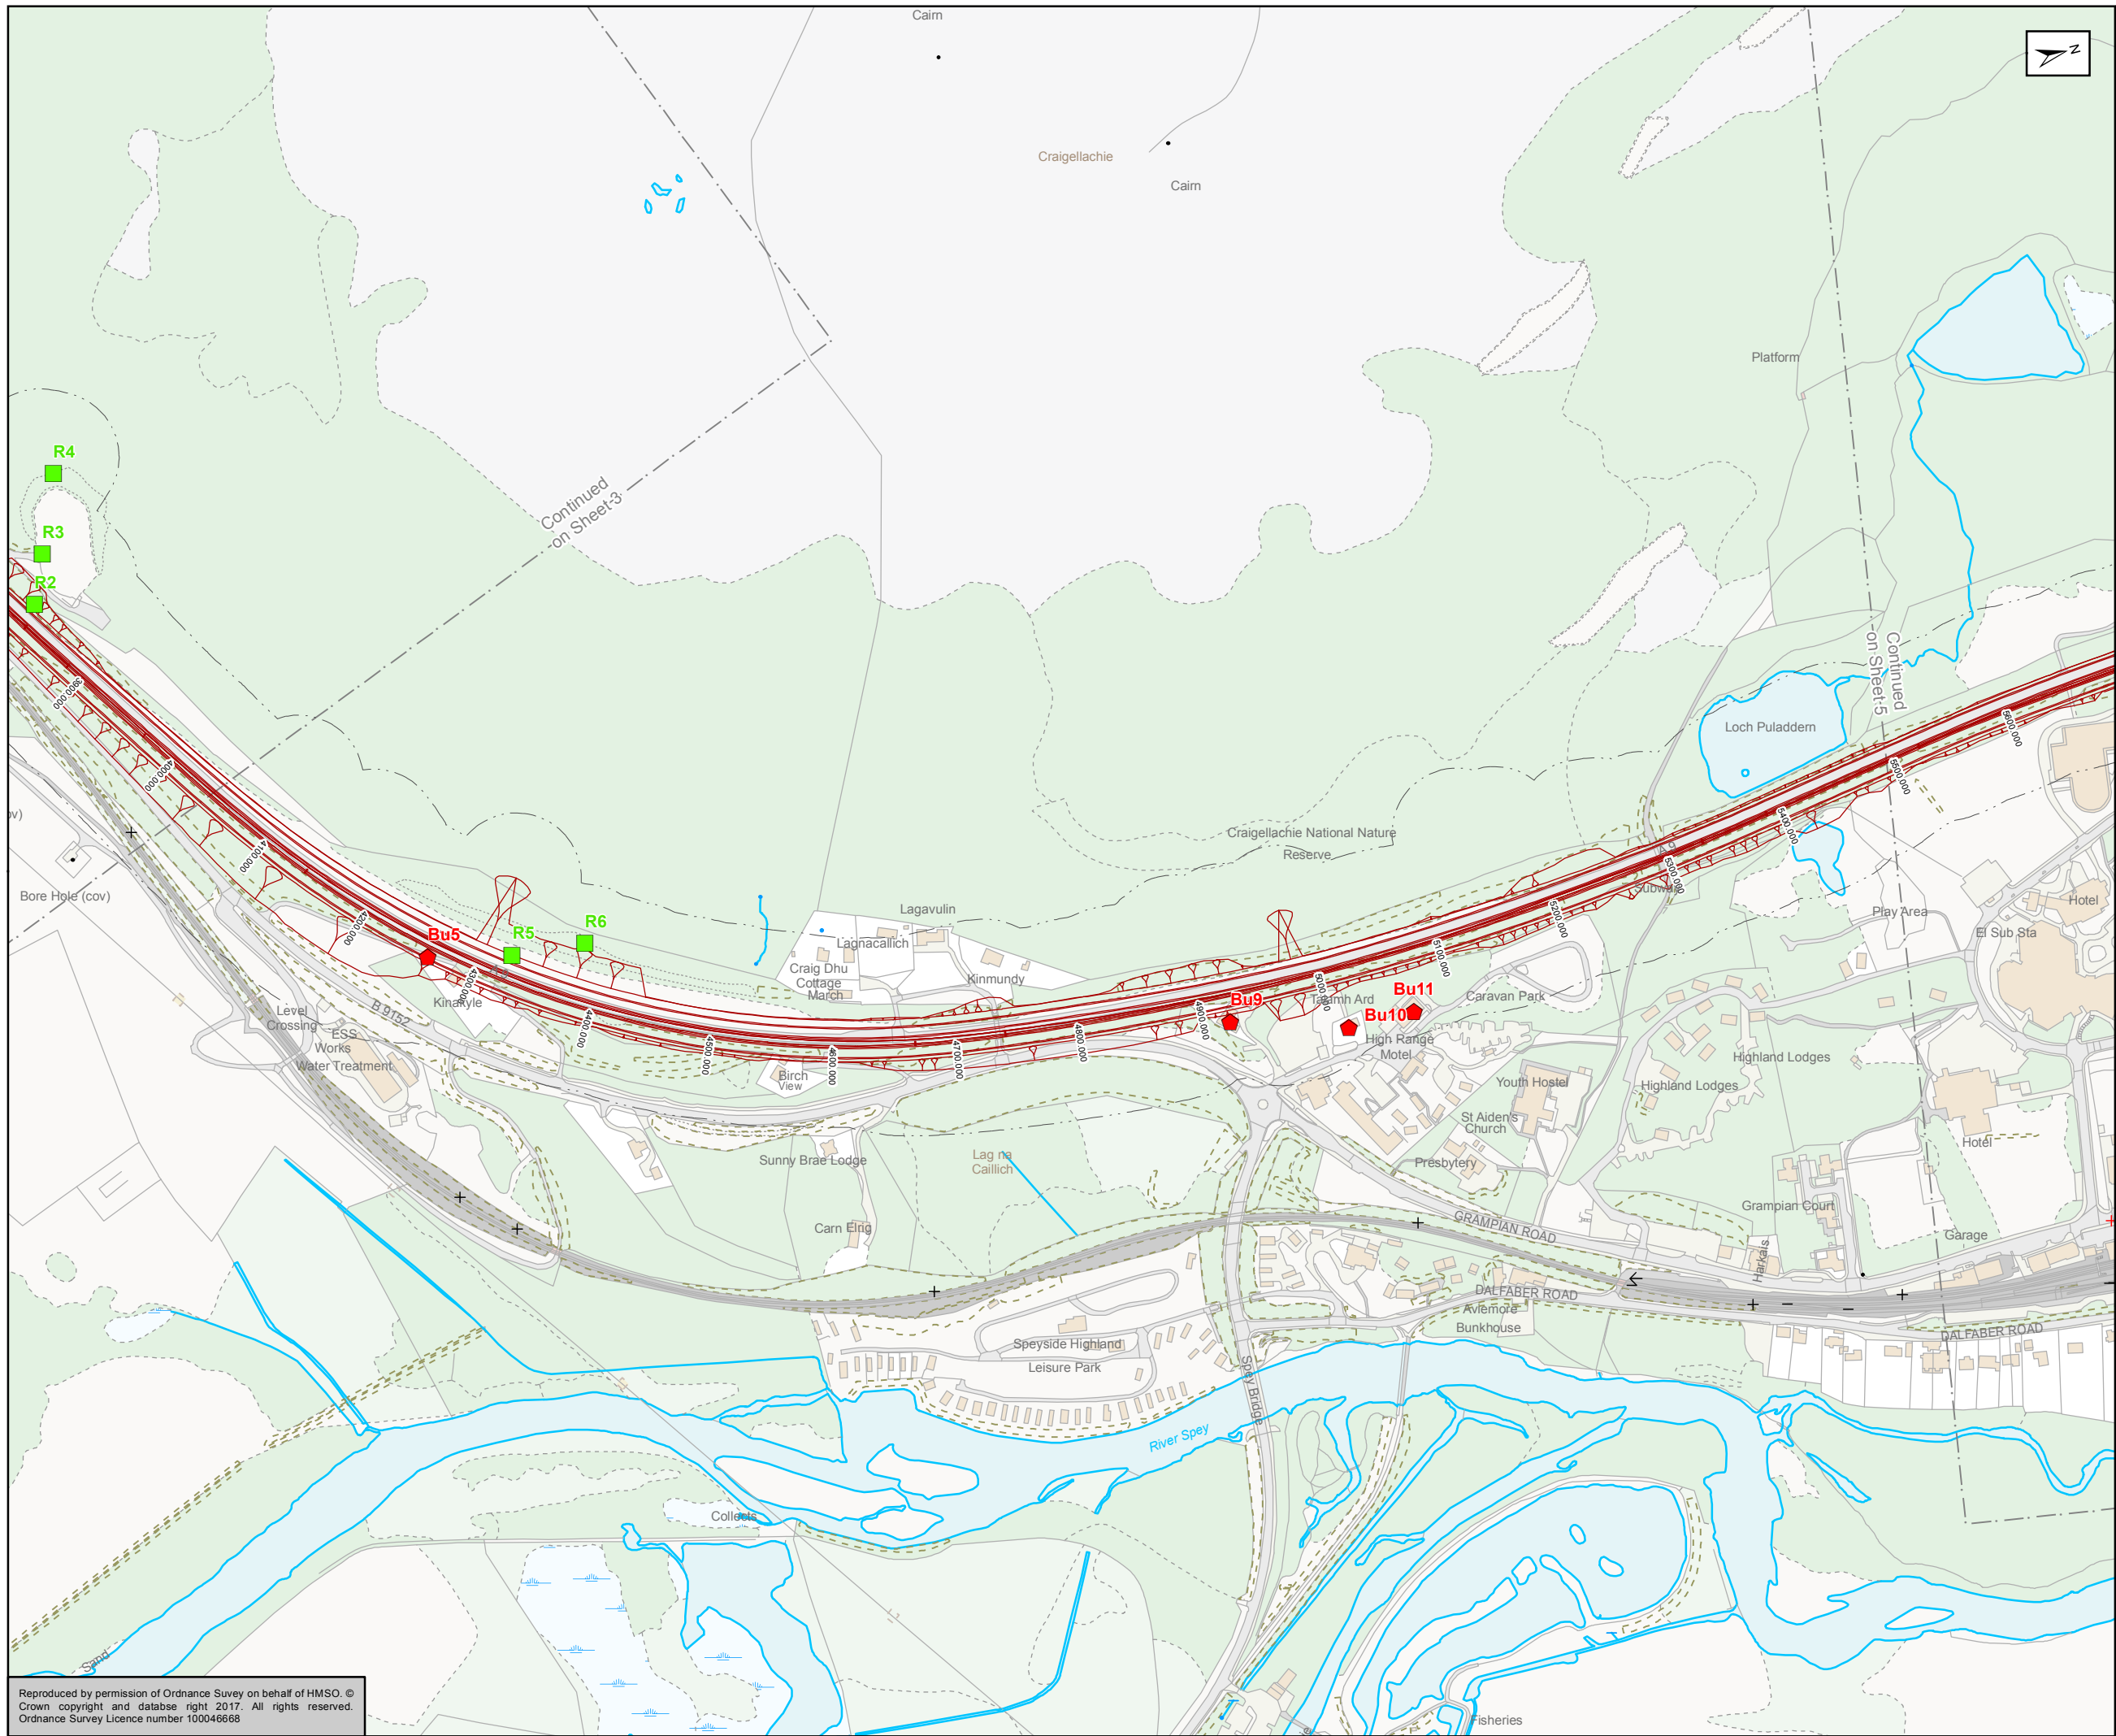

- Mainline Option 1 (Southbound Widening)
- 50m Study Area
- Locations with High Bat Roost Potential**
- Buildings (Bu)
- Locations with Moderate Bat Roost Potential**
- Rock Face (R)

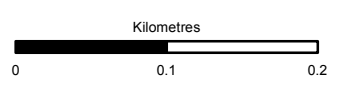


Status: FINAL Substudy: B



Figure 11.6b(1)  
 Bat Habitat/Roost Assessment -  
 Structures,  
 Buildings and Rock Faces  
 Sheet 4 of 17

Scale: 1:5,000	Drawn: MM	Checked: SK	Approved: ROB	Authorised: SB
Document Number: A9P11-AMJ-EBD-Z_ZZZZZ_XX-DR-GI-0087	Project Originator: P03	Volume:	Revision:	
Location:	Type:	Role:	Number:	

Reproduced by permission of Ordnance Survey on behalf of HMSO. © Crown copyright and database right 2017. All rights reserved. Ordnance Survey Licence number 100046668

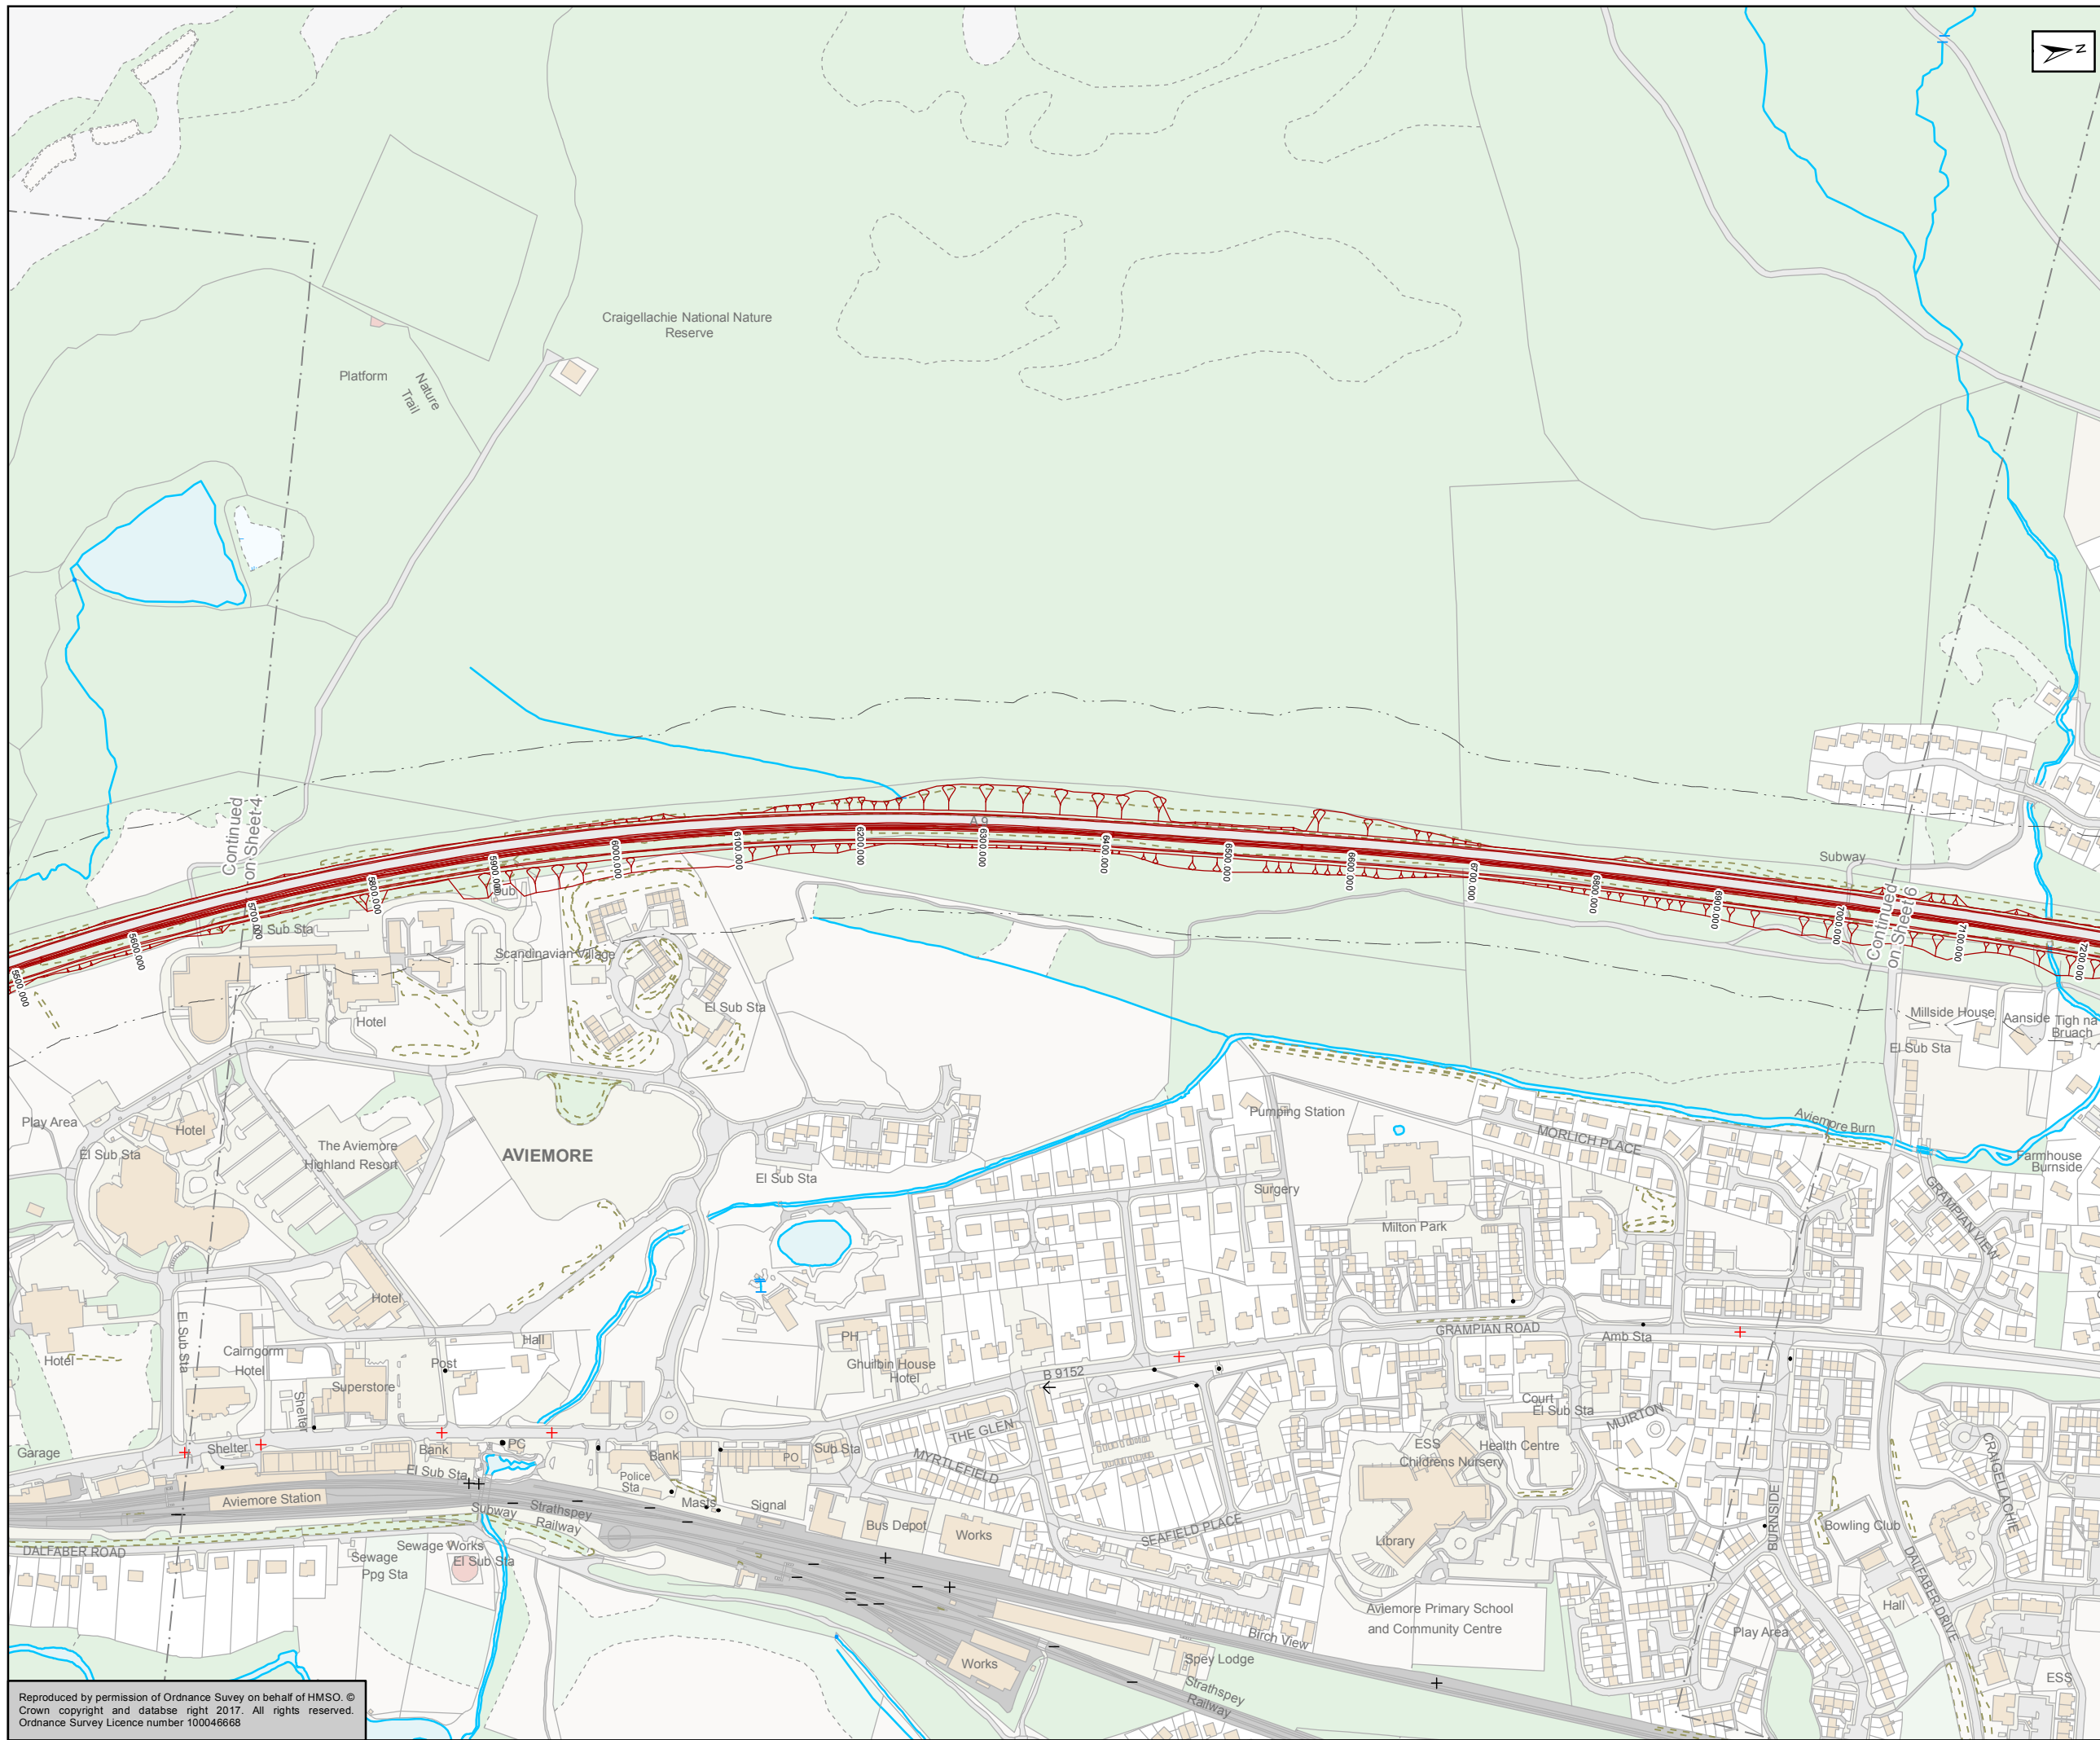

Mainline Option 1 (Southbound Widening)  
 50m Study Area



Status: FINAL  
 Substudy: B

TRANSPORT SCOTLAND  
 COMHDHAIL ALBA



A9  
 DUALLING  
 PERTH TO INVERNESS  
 Dalraddy to Stochd

ATKINS mouchel


Title: Figure 11.6b(1)  
 Bat Habitat/Roost Assessment -  
 Structures,  
 Buildings and Rock Faces  
 Sheet 5 of 17

Scale: 1:5,000	Drawn: MM	Checked: SK	Approved: ROB	Authorised: SB
Document Number: A9P11-AMJ-EBD-Z_ZZZZZ_XX-DR-GI-0088	Project: A9P11-AMJ-EBD-Z_ZZZZZ_XX-DR-GI-0088	Originator: [blank]	Volume: [blank]	Revision: P03
Location: [blank]	Type: [blank]	Role: [blank]	Number: [blank]	[blank]

Reproduced by permission of Ordnance Survey on behalf of HMSO. ©  
 Crown copyright and database right 2017. All rights reserved.  
 Ordnance Survey Licence number 100046668

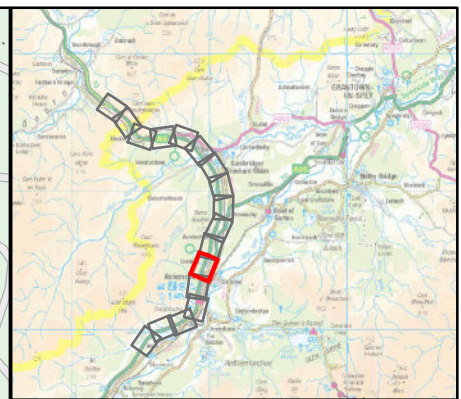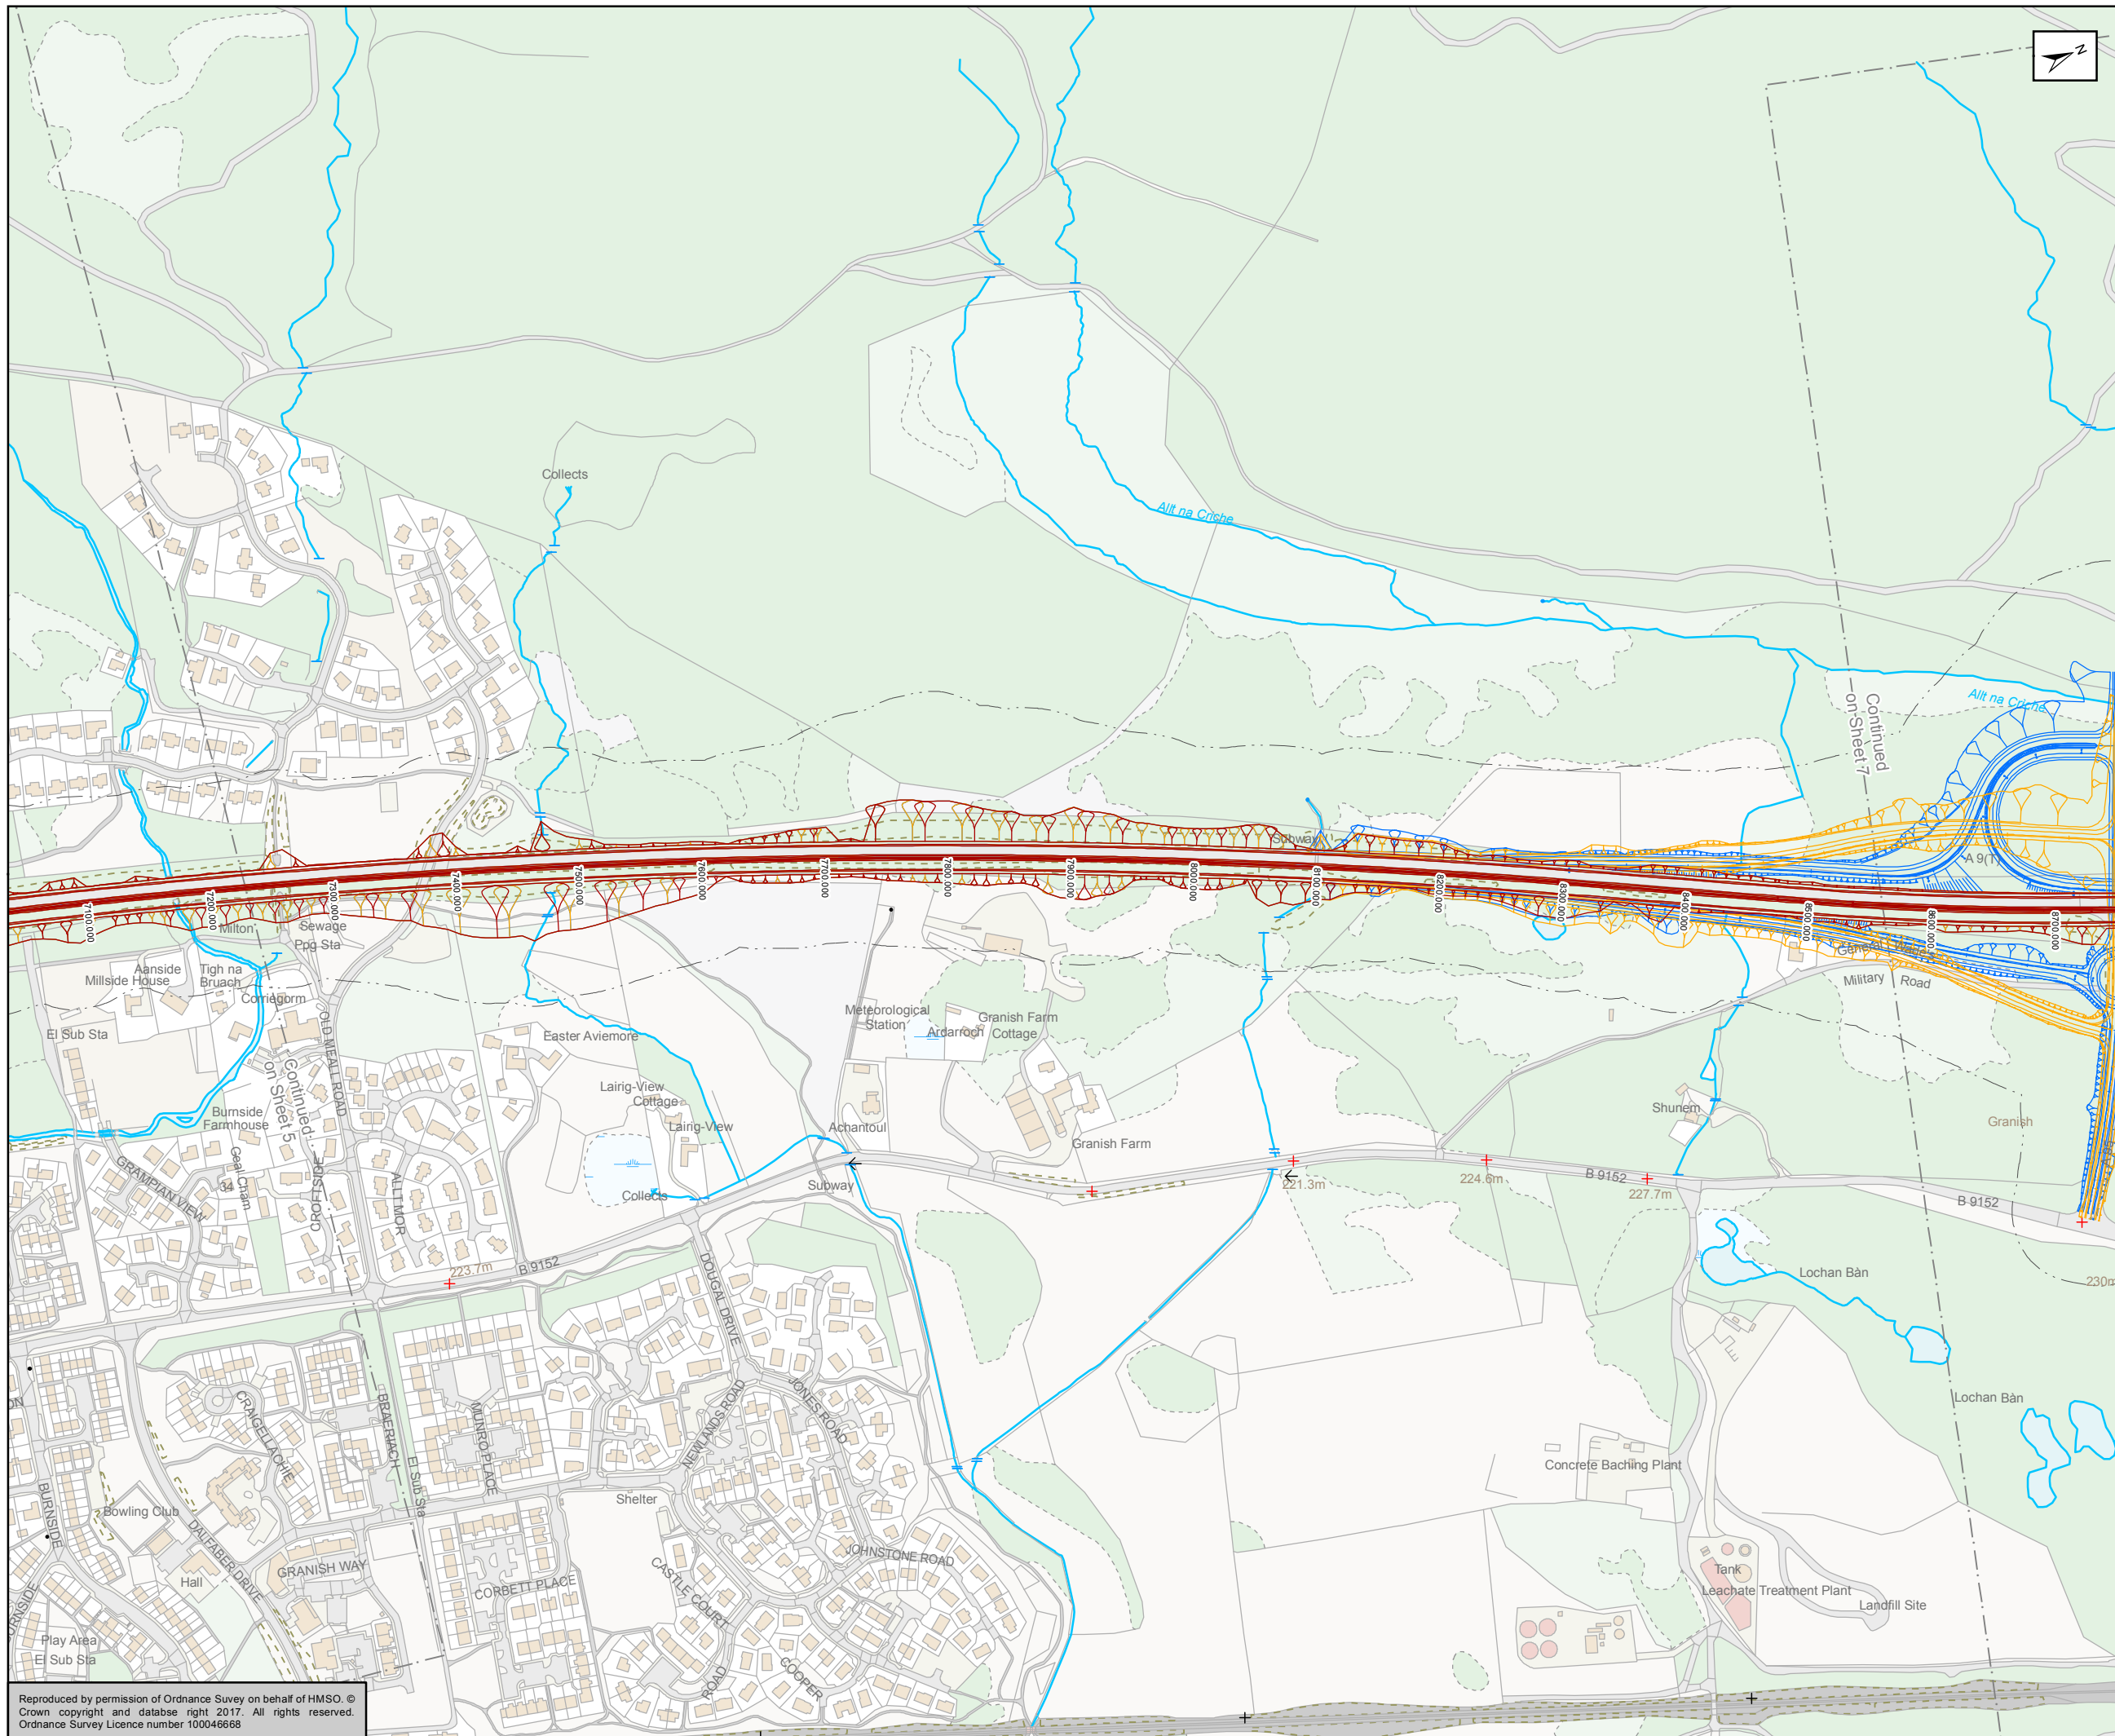

- Mainline Option 1 (Southbound Widening)
- Granish Junction Options (Southbound Widening)**
- C31 - Diamond
- C34 - Half Dumbbell / Cloverleaf
- 50m Study Area

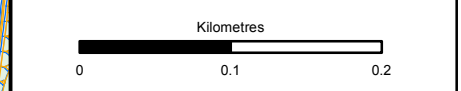


Status: FINAL  
 Client: B




Title: Figure 11.6b(1)  
 Bat Habitat/Roost Assessment -  
 Structures,  
 Buildings and Rock Faces  
 Sheet 6 of 17

Scale: 1:5,000	Drawn: MM	Checked: SK	Approved: ROB	Authorised: SB
Document Number	Project: A9P11-AMJ-EBD-Z_ZZZZZ_XX-DR-GI-0089	Originator	Volume	Revision: P03
Location	Type	Role	Number	

Reproduced by permission of Ordnance Survey on behalf of HMSO. © Crown copyright and database right 2017. All rights reserved. Ordnance Survey Licence number 100046668

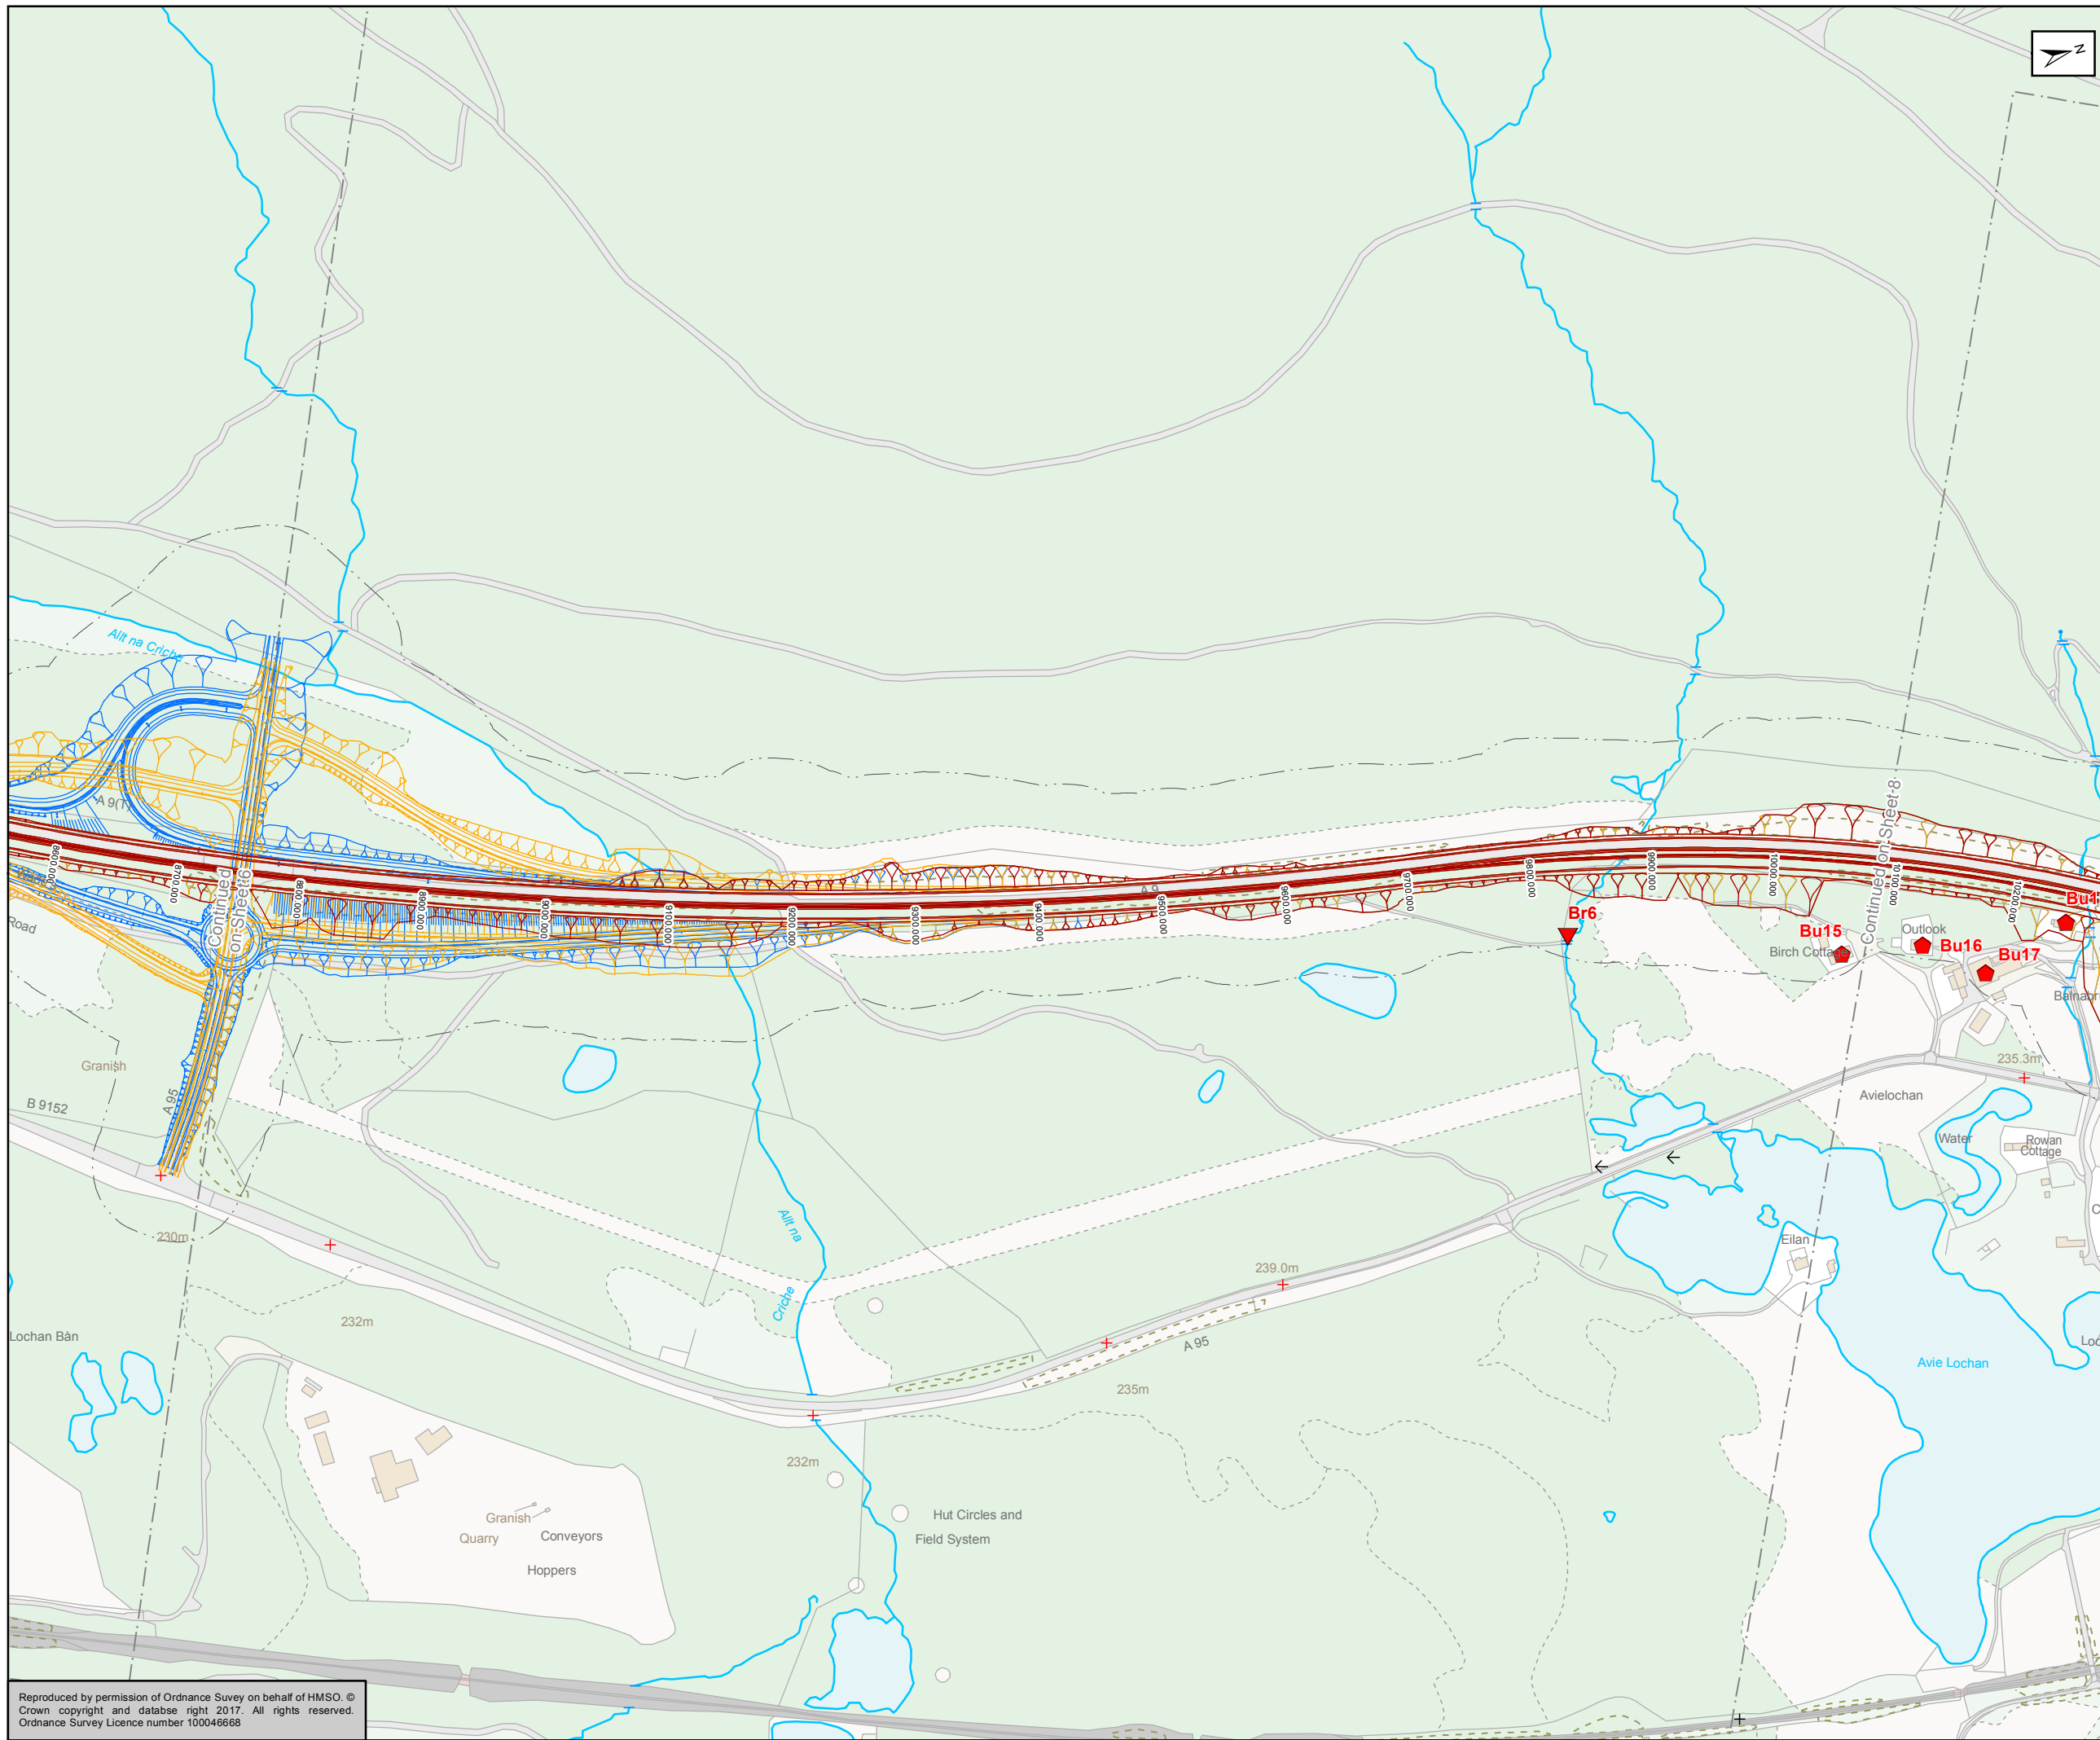

- Mainline Option 1 (Southbound Widening)
- Granish Junction Options (Southbound Widening)**
- C31 - Diamond
- C34 - Half Dumbbell / Cloverleaf
- 50m Study Area
- Locations with High Bat Roost Potential**
- Bridge (Br)
- Buildings (Bu)

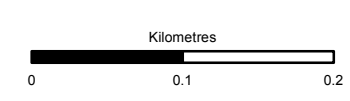

Status: FINAL  
Subsidiary: B

Client: **TRANSPORT SCOTLAND**  
COMHDHAIL ALBA



**A9**  
DUALLING  
PERTH TO INVERNESS  
Dalraddy to Slochd

**ATKINS** mouchel


Title: **Figure 11.6b(1)**  
**Bat Habitat/Roost Assessment - Structures, Buildings and Rock Faces**  
Sheet 7 of 17

Scale: 1:5,000	Drawn: MM	Checked: SK	Approved: ROB	Authorised: SB
Document Number: A9P11-AMJ-EBD-Z_ZZZZZ_XX-DR-GI-0090	Project: A9P11-AMJ-EBD-Z_ZZZZZ_XX-DR-GI-0090	Originator: [Blank]	Volume: [Blank]	Revision: P03
Location: [Blank]	Type: [Blank]	Role: [Blank]	Number: [Blank]	[Blank]

Reproduced by permission of Ordnance Survey on behalf of HMSO. © Crown copyright and database right 2017. All rights reserved. Ordnance Survey Licence number 100046668

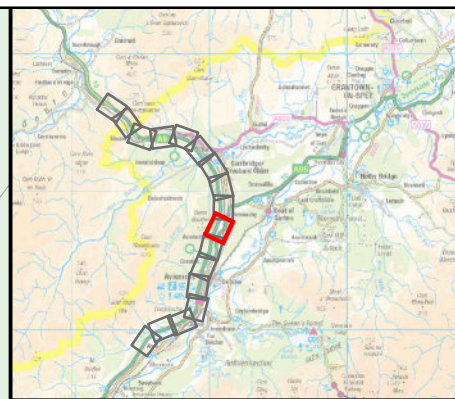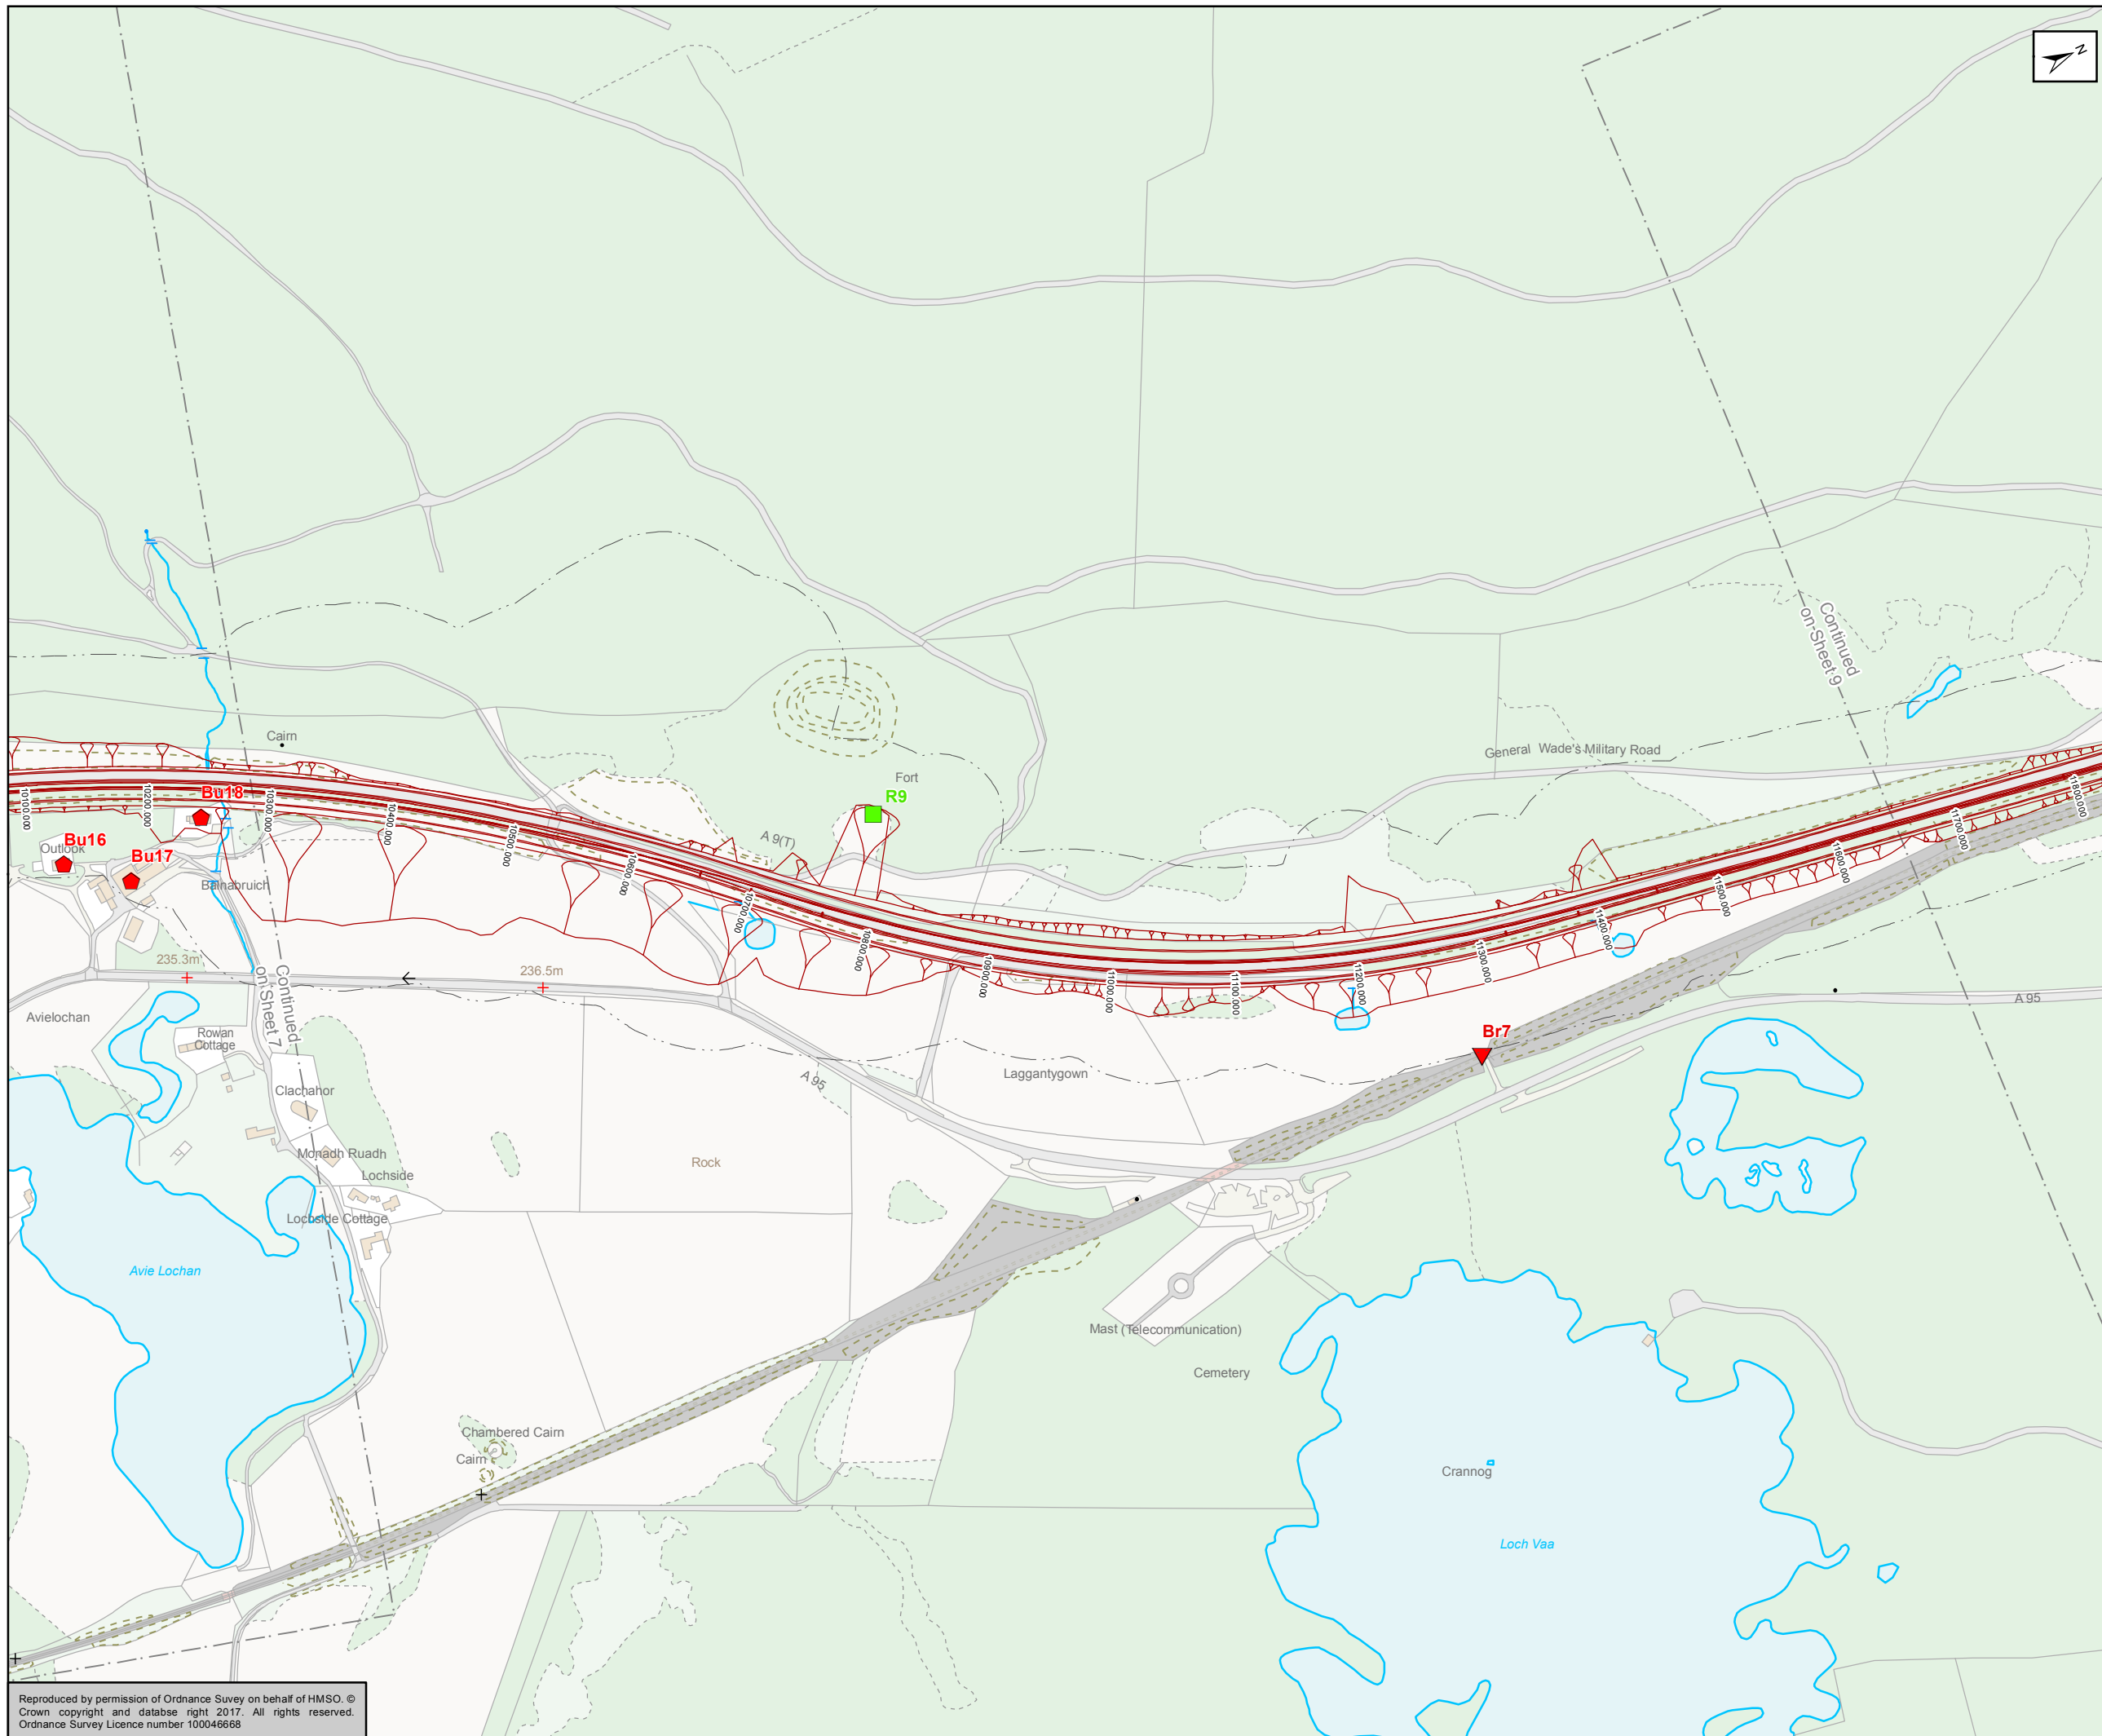

- Mainline Option 1 (Southbound Widening)
- 50m Study Area
- Locations with High Bat Roost Potential**
- ▼ Bridge (Br)
- Locations with High Bat Roost Potential**
- ◆ Buildings (Bu)
- Locations with Moderate Bat Roost Potential**
- Rock Face (R)

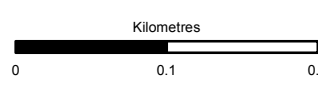



Status	Subsidiary
FINAL	B




**Figure 11.6b(1)**  
**Bat Habitat/Roost Assessment -**  
**Structures,**  
**Buildings and Rock Faces**  
**Sheet 8 of 17**

Scale	Drawn	Checked	Approved	Authorised
1:5,000	MM	SK	ROB	SB
Document Number	Project	Originator	Volume	Revision
	A9P11-AMJ-EBD-Z_ZZZZZ_XX-DR-GI-0091			P03
Location	Type	Role	Number	

Reproduced by permission of Ordnance Survey on behalf of HMSO. ©  
 Crown copyright and database right 2017. All rights reserved.  
 Ordnance Survey Licence number 100046668

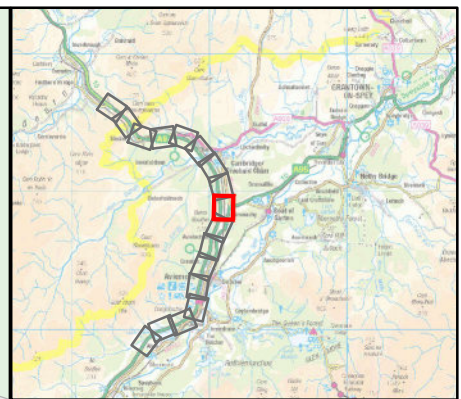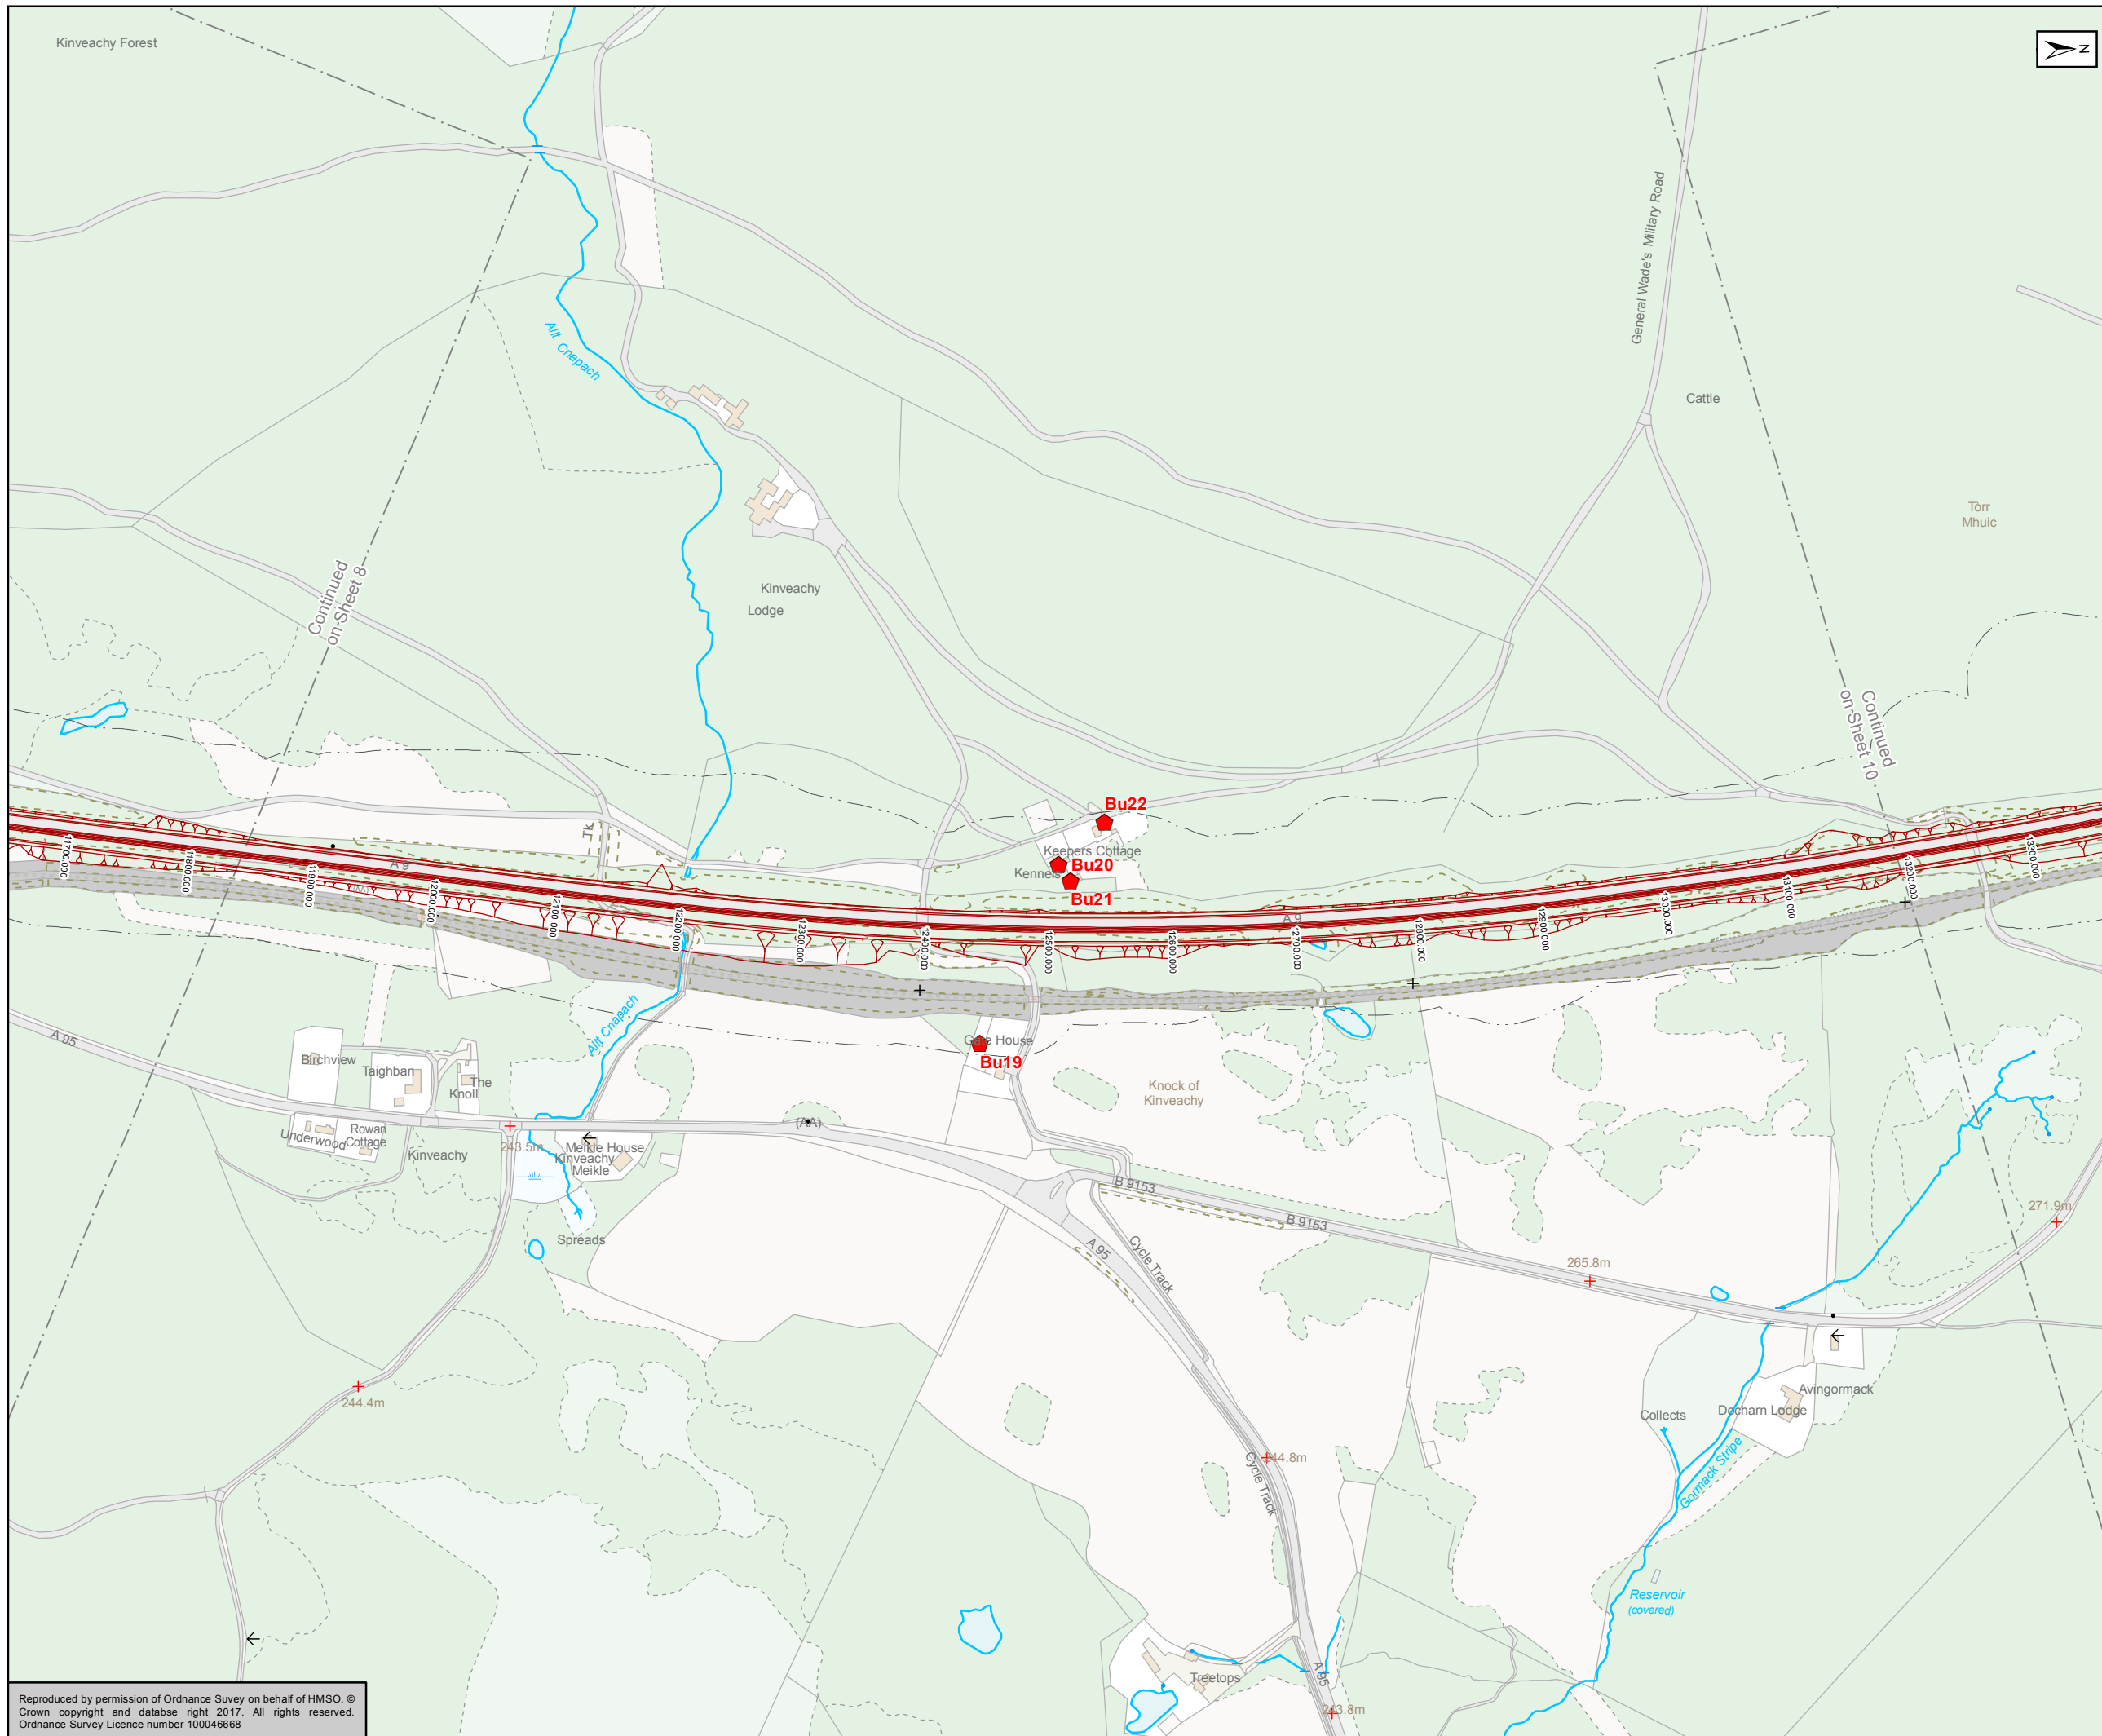

- Mainline Option 1 (Southbound Widening)
- 50m Study Area
- Locations with High Bat Roost Potential**
- Buildings (Bu)

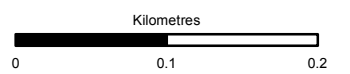

Status	FINAL	Subsidiary	B
--------	-------	------------	---

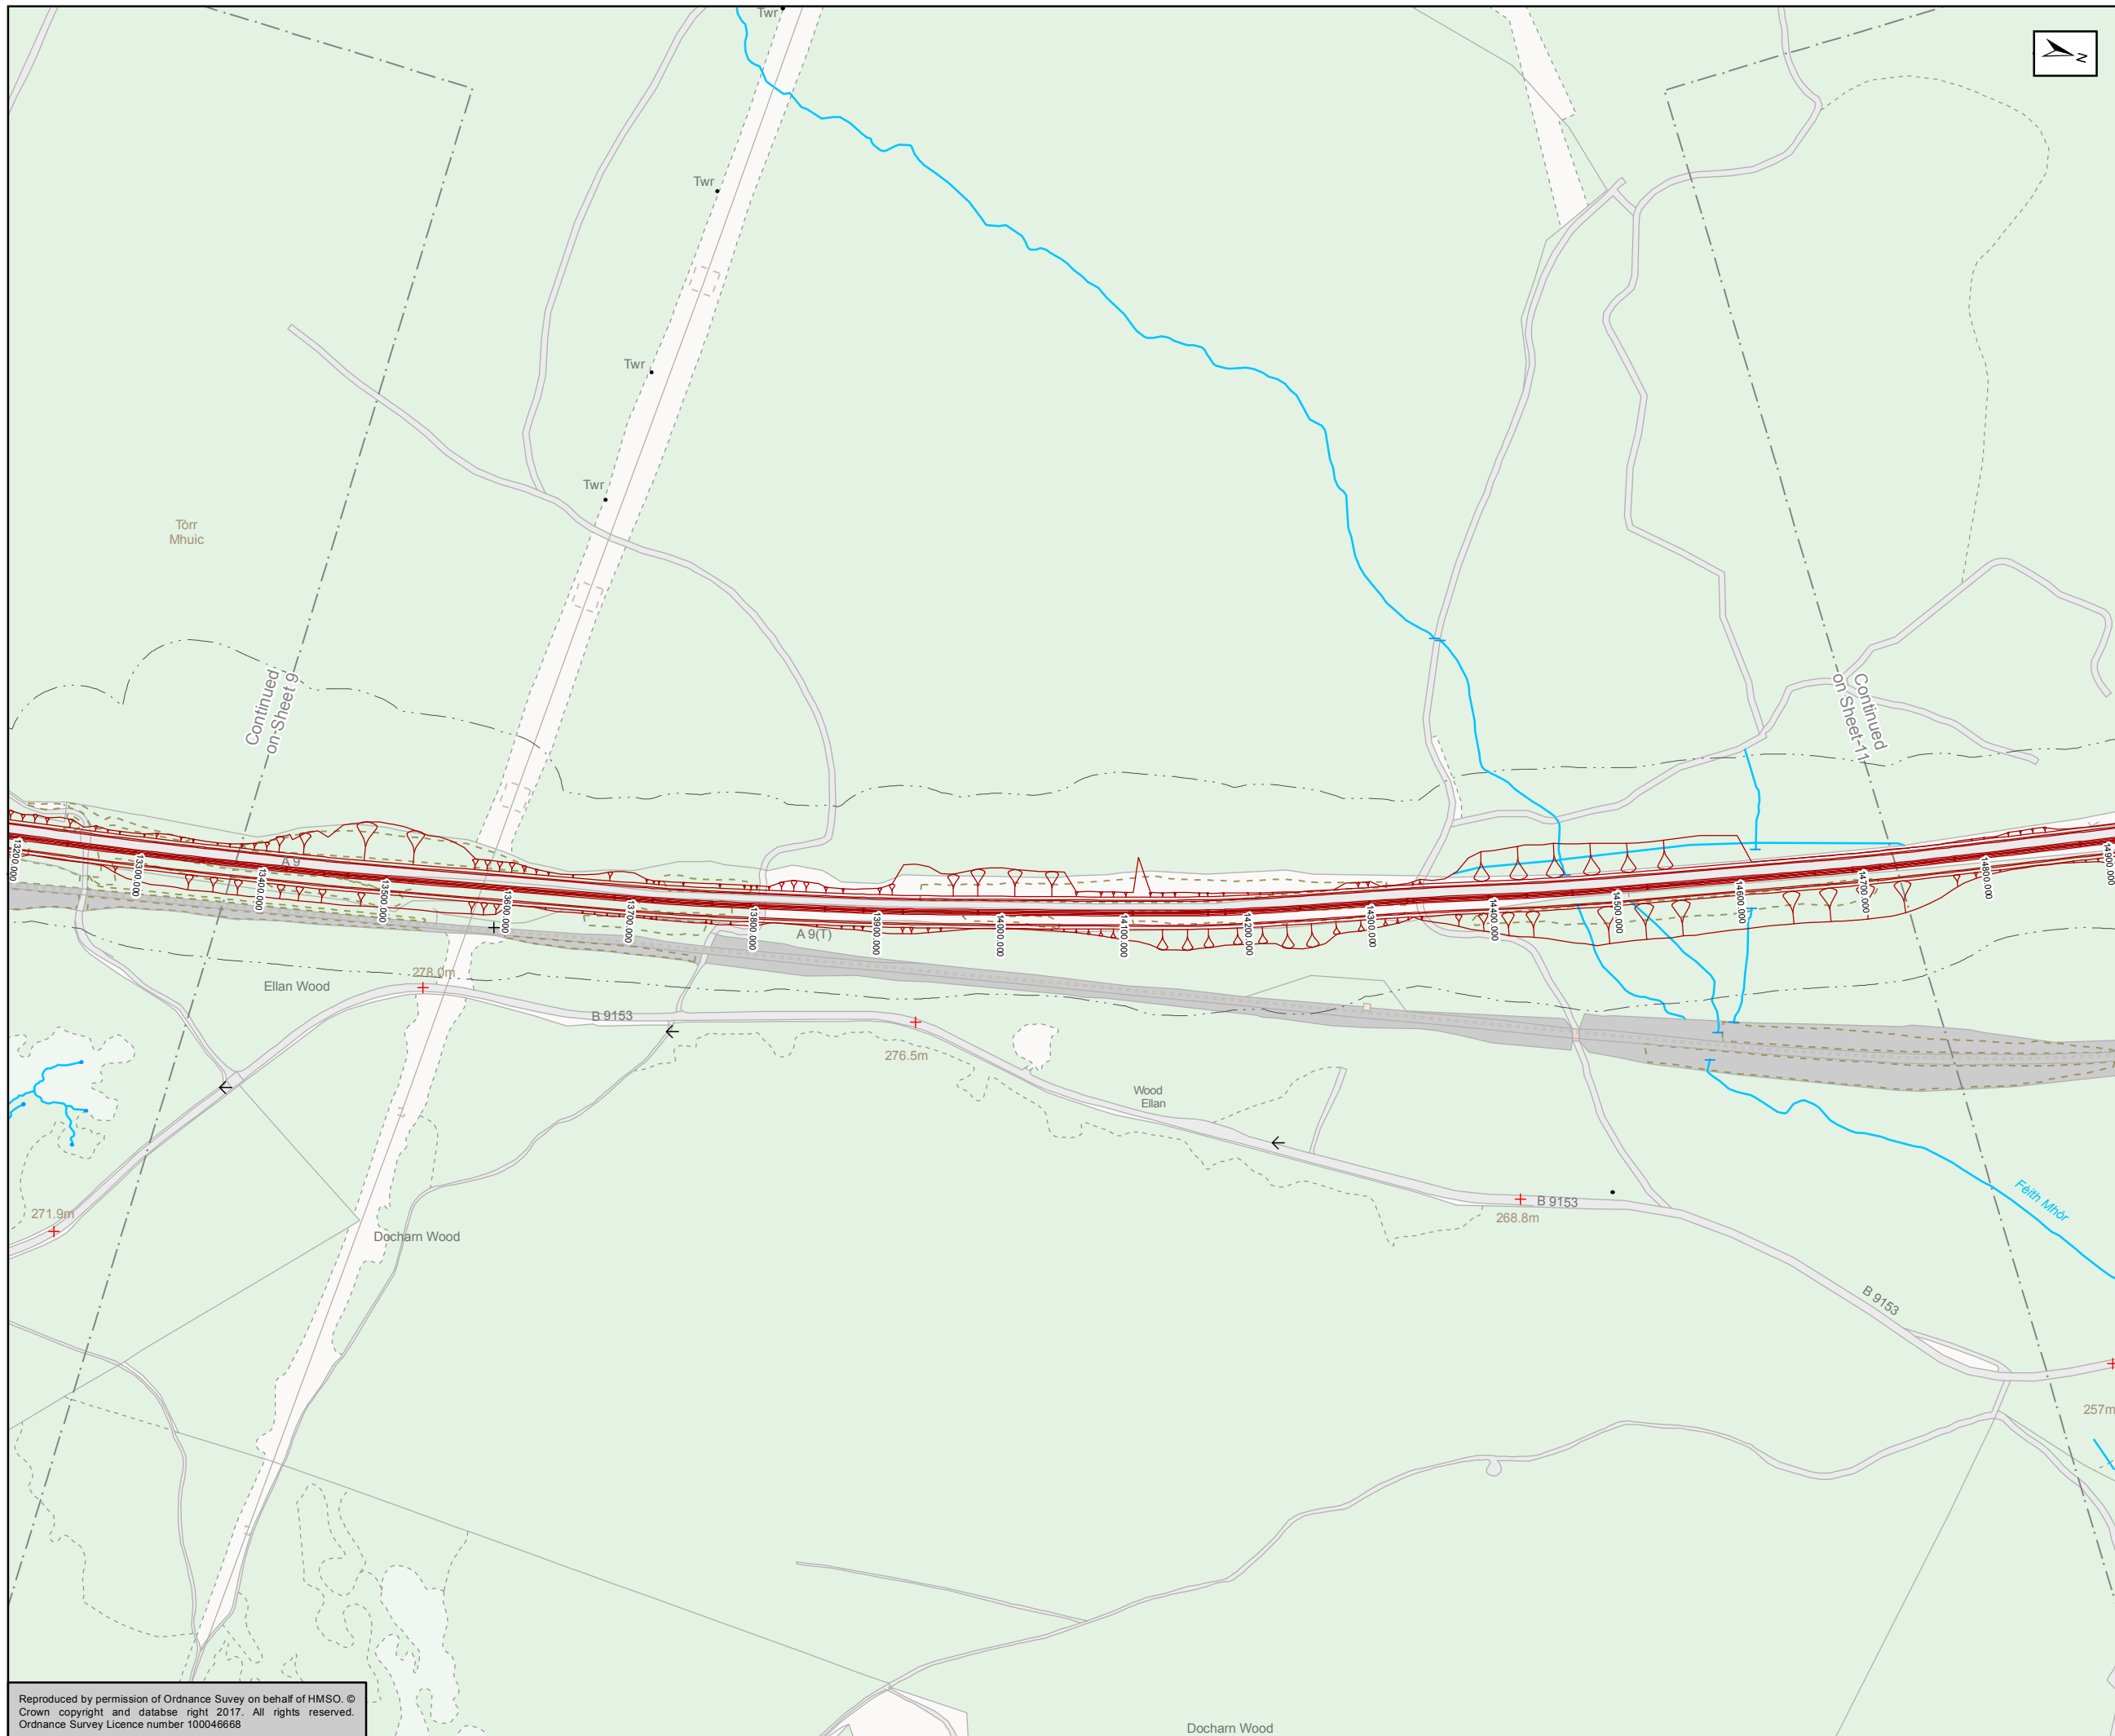




Figure 11.6b(1)  
 Bat Habitat/Roost Assessment -  
 Structures,  
 Buildings and Rock Faces  
 Sheet 9 of 17


Scale	1:5,000	Drawn	MM	Checked	SK	Approved	ROB	Authorised	SB
Document Number	A9P11-AMJ-EBD-Z_ZZZZZ_XX-DR-GI-0092							Revision	P03
Project	Originator	Volume							
Location	Type	Role	Number						

Reproduced by permission of Ordnance Survey on behalf of HMSO. © Crown copyright and database right 2017. All rights reserved. Ordnance Survey Licence number 100046668





 Mainline Option 1 (Southbound Widening)  
 50m Study Area

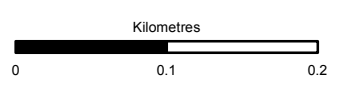

Status: FINAL  
 Substudy: B

Client: **TRANSPORT SCOTLAND**  
 COMHDHAIL ALBA







**ATKINS mouchel**


Title: **Figure 11.6b(1)  
 Bat Habitat/Roost Assessment -  
 Structures,  
 Buildings and Rock Faces  
 Sheet 10 of 17**

Scale: 1:5,000	Drawn: MM	Checked: SK	Approved: ROB	Authorised: SB
Document Number: A9P11-AMJ-EBD-Z_ZZZZZ_XX-DR-GI-0093	Project: A9P11-AMJ-EBD-Z_ZZZZZ_XX-DR-GI-0093	Originator: [blank]	Volume: [blank]	Revision: P03
Location: [blank]	Type: [blank]	Role: [blank]	Number: [blank]	[blank]

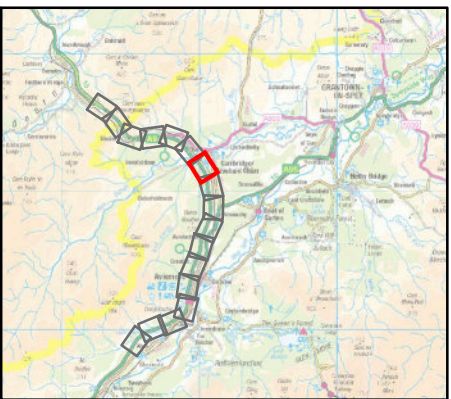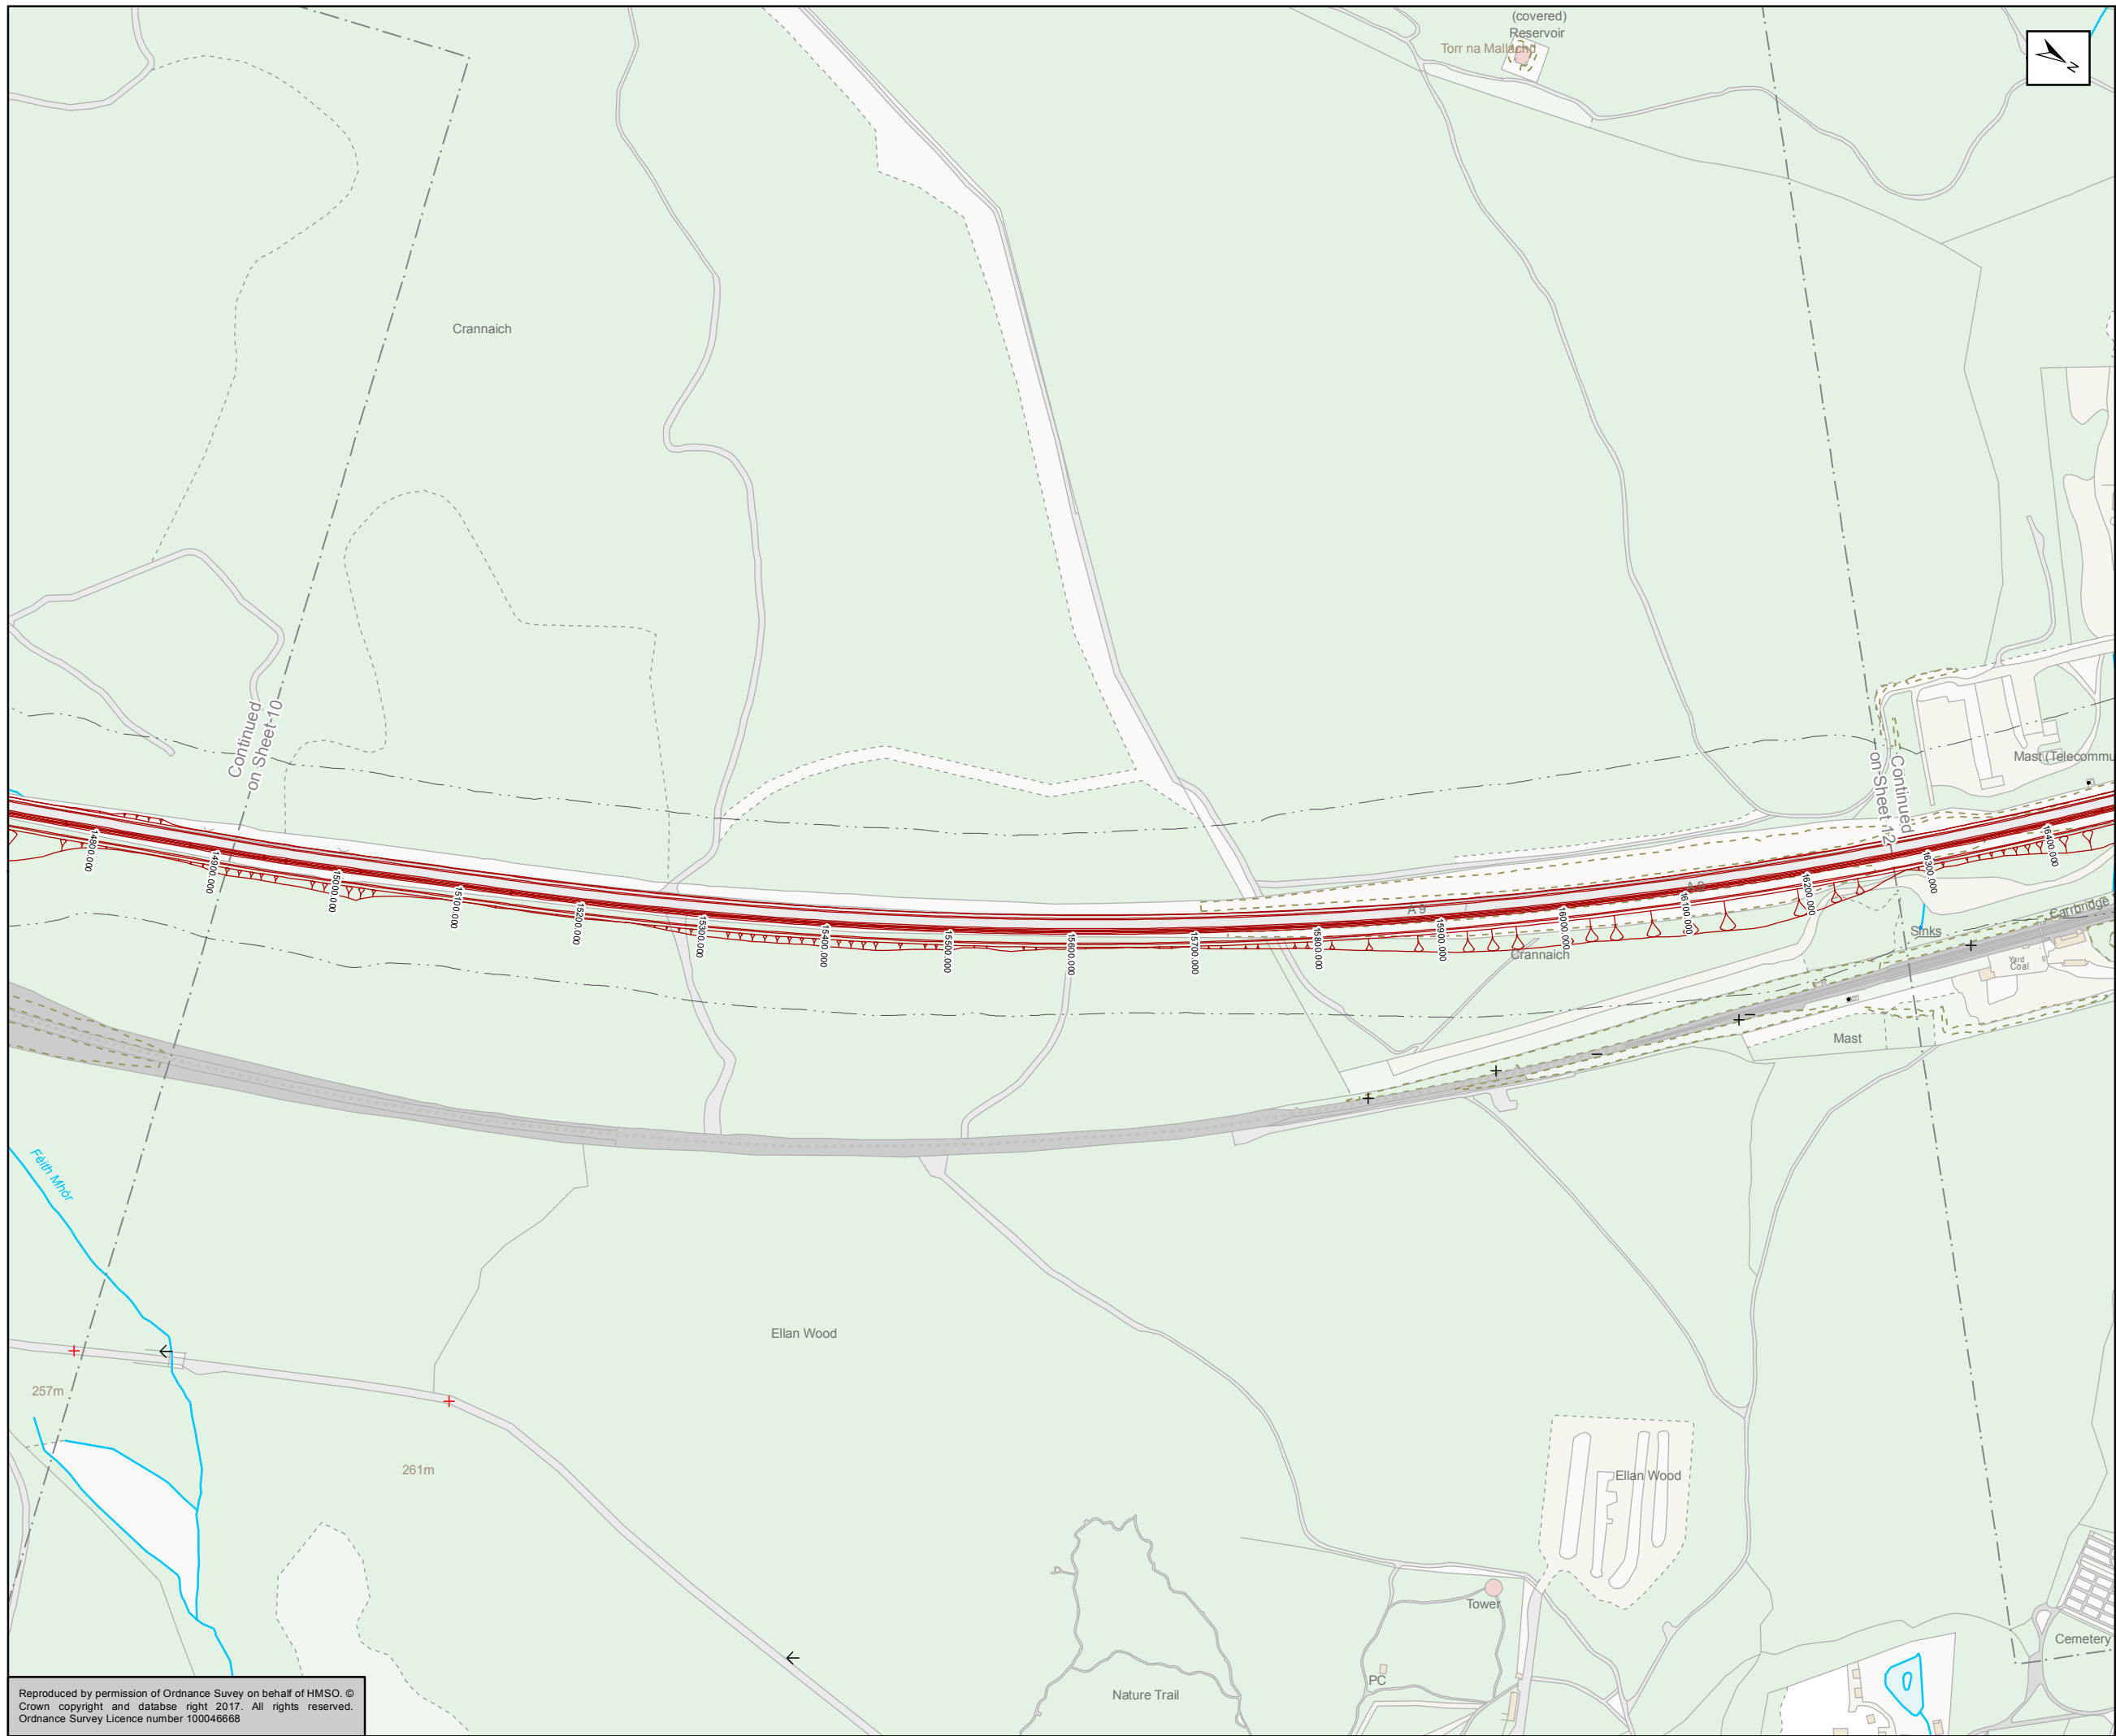Reproduced by permission of Ordnance Survey on behalf of HMSO. ©  
 Crown copyright and database right 2017. All rights reserved.  
 Ordnance Survey Licence number 100046668



 Mainline Option 1 (Southbound Widening)  
 50m Study Area

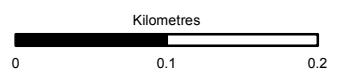

Status: FINAL  
 Substudy: B

Client: **TRANSPORT SCOTLAND**  
 COMHDHAIL ALBA





**ATKINS** mouchel


Title: **Figure 11.6b(1)  
 Bat Habitat/Roost Assessment -  
 Structures,  
 Buildings and Rock Faces  
 Sheet 11 of 17**

Scale: 1:5,000	Drawn: MM	Checked: SK	Approved: ROB	Authorised: SB
Document Number: A9P11-AMJ-EBD-Z_ZZZZZ_XX-DR-GI-0094	Project: A9P11-AMJ-EBD-Z_ZZZZZ_XX-DR-GI-0094	Originator: [Blank]	Volume: [Blank]	Revision: P03
Location: [Blank]	Type: [Blank]	Role: [Blank]	Number: [Blank]	[Blank]

Reproduced by permission of Ordnance Survey on behalf of HMSO. ©  
 Crown copyright and database right 2017. All rights reserved.  
 Ordnance Survey Licence number 100046668

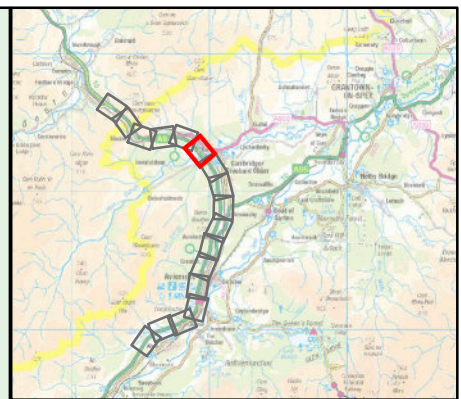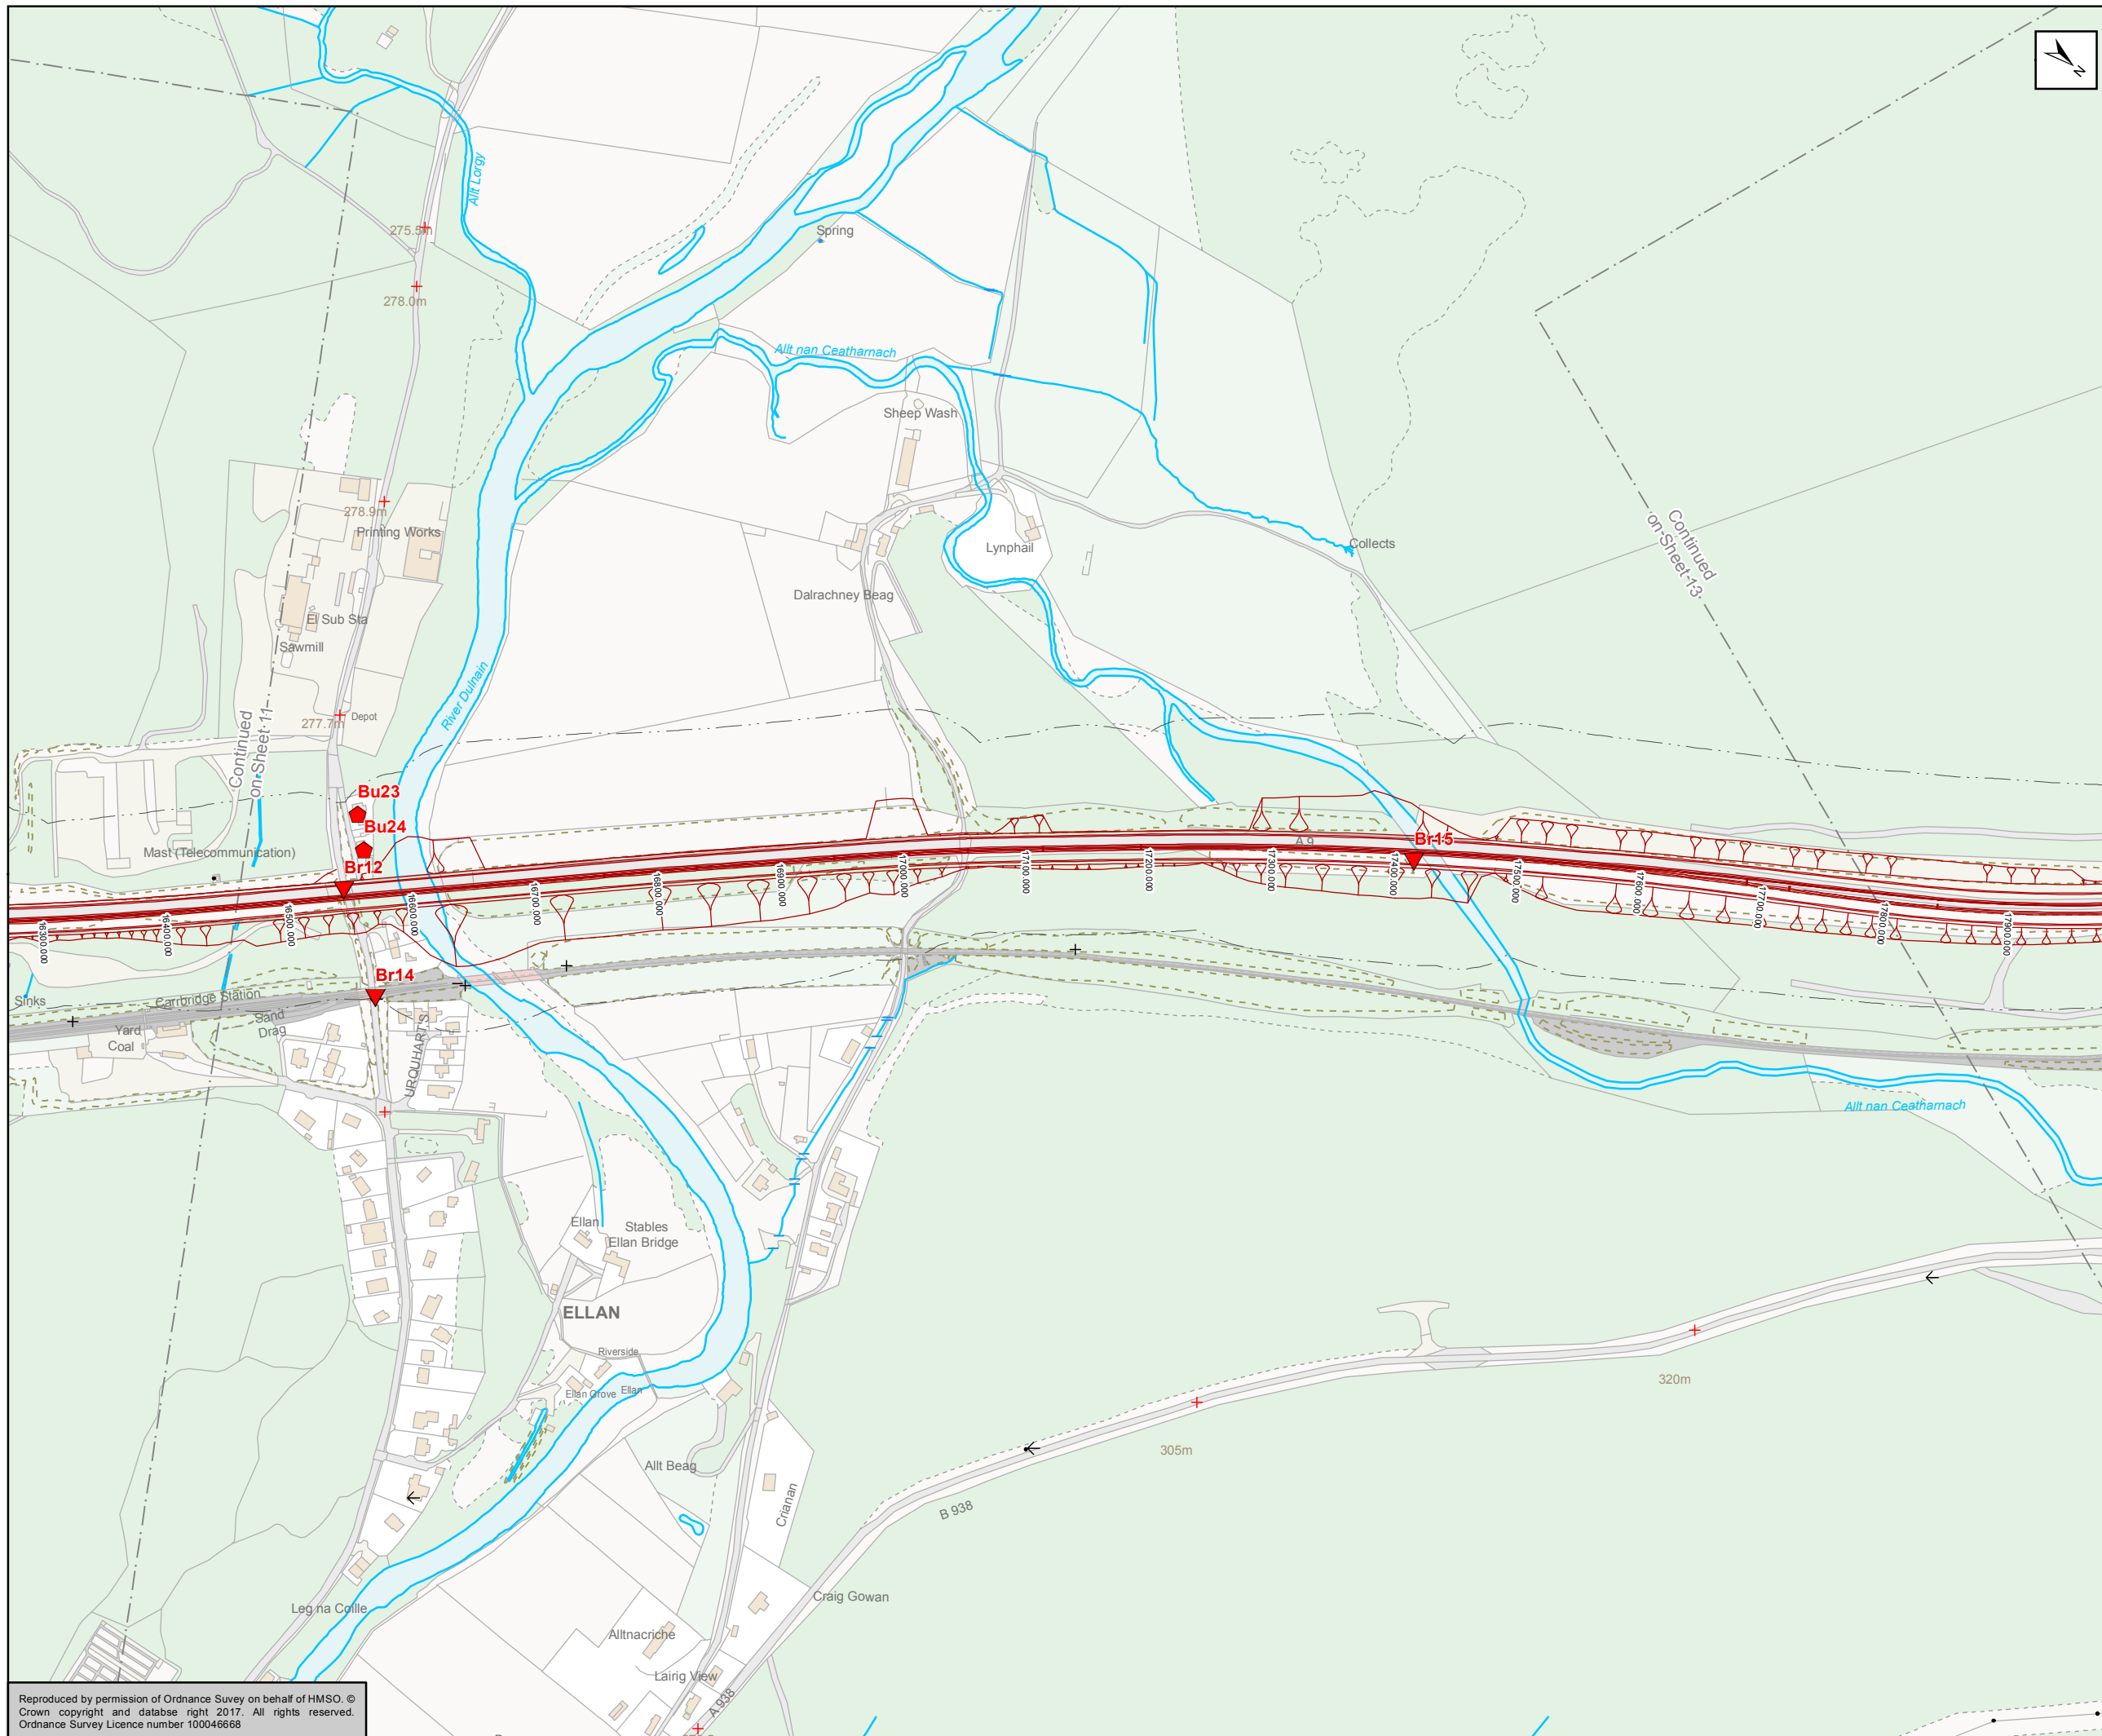

- Mainline Option 1 (Southbound Widening)
- 50m Study Area
- Locations with High Bat Roost Potential**
- ▼ Bridge (Br)
- Locations with High Bat Roost Potential**
- ◆ Buildings (Bu)

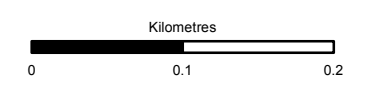



Status	FINAL	Subsidiary	B
--------	-------	------------	---




**Figure 11.6b(1)**  
**Bat Habitat/Roost Assessment -**  
**Structures,**  
**Buildings and Rock Faces**  
**Sheet 12 of 17**

Scale	1:5,000	Drawn	MM	Checked	SK	Approved	ROB	Authorised	SB
Document Number	A9P11-AMJ-EBD-Z_ZZZZZ_XX-DR-GI-0095							Revision	P03

Reproduced by permission of Ordnance Survey on behalf of HMSO. © Crown copyright and database right 2017. All rights reserved. Ordnance Survey Licence number 100046668

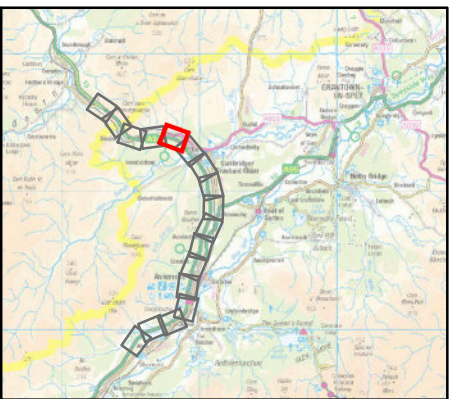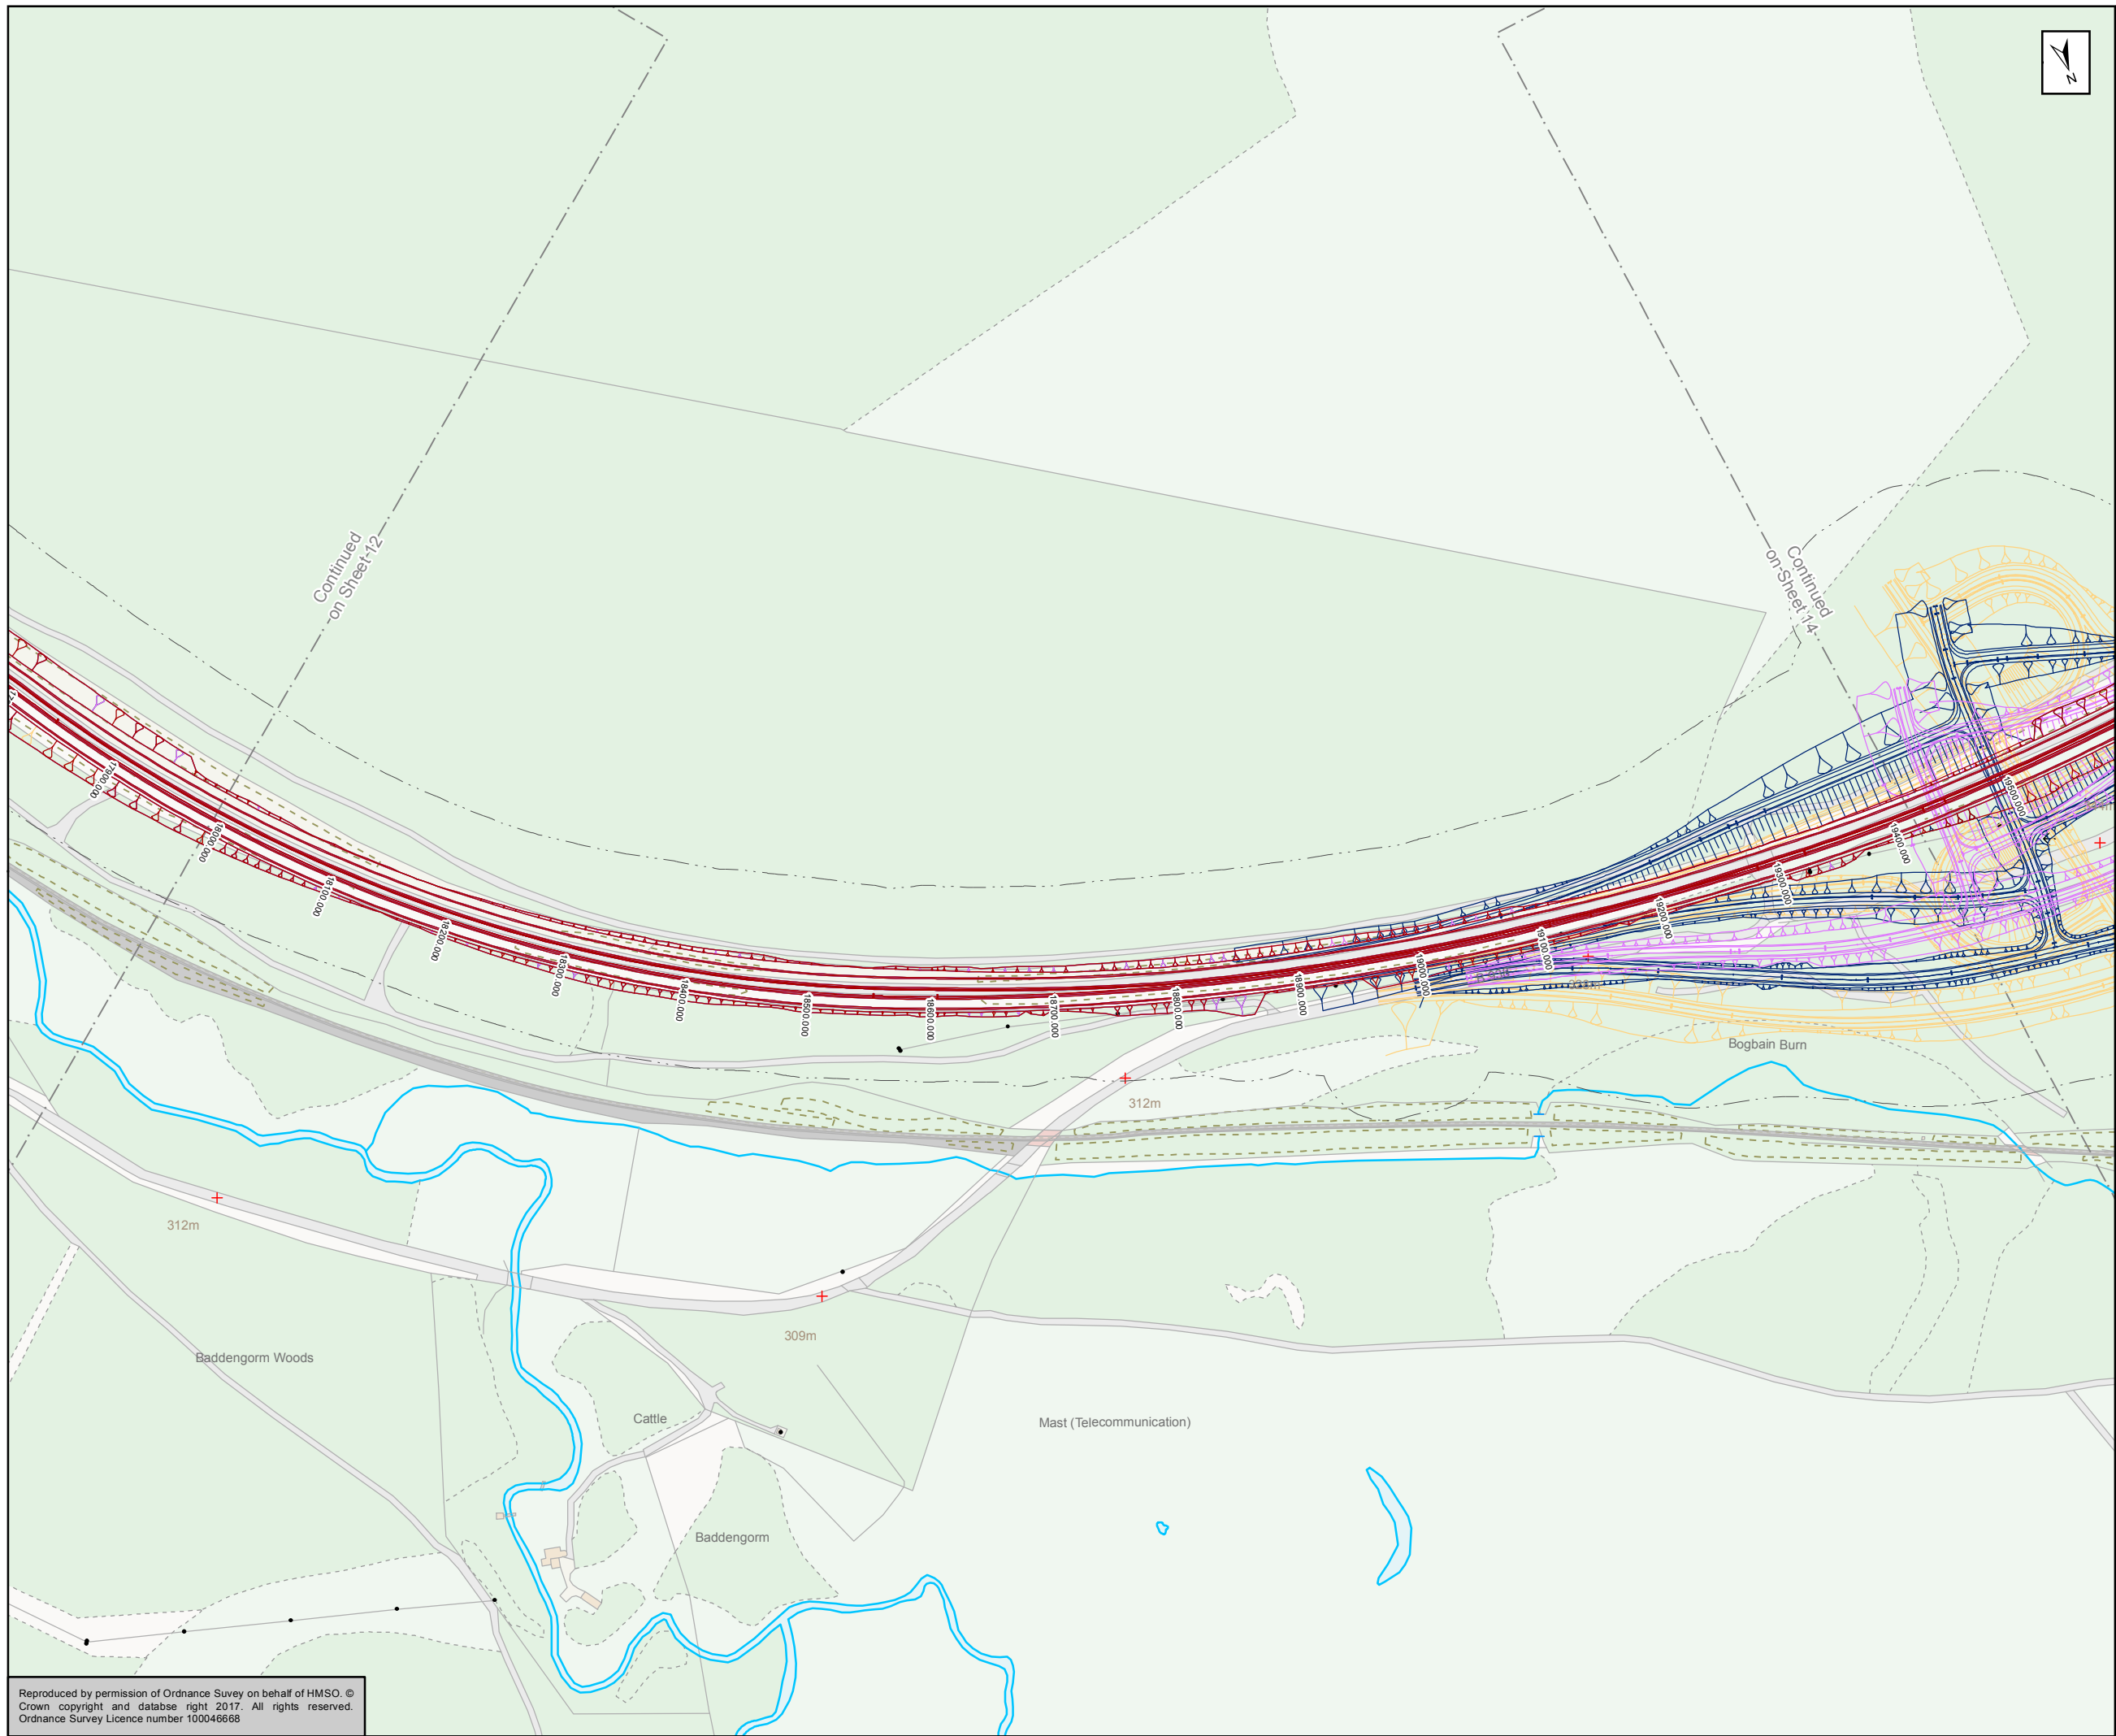

- Mainline Option 1 (Southbound Widening)
- Black Mount Junctions Options (Southbound Widening)**
- D03 - Restricted Movements Diamond
- D12 - Diamond with Left Right Stagger
- D51 - Half Cloverleaf - Quadrants 2 & 4
- 50m Study Area

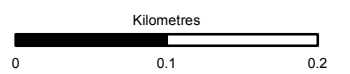


Status: FINAL Substudy: B




Title: Figure 11.6b(1)  
 Bat Habitat/Roost Assessment - Structures, Buildings and Rock Faces  
 Sheet 13 of 17

Scale: 1:5,000	Drawn: MM	Checked: SK	Approved: ROB	Authorised: SB
Document Number	Project	Originator	Volume	Revision
	A9P11-AMJ-EBD-Z_ZZZZZ_XX-DR-GI-0096			P03
Location	Type	Role	Number	

Reproduced by permission of Ordnance Survey on behalf of HMSO. © Crown copyright and database right 2017. All rights reserved. Ordnance Survey Licence number 100046668

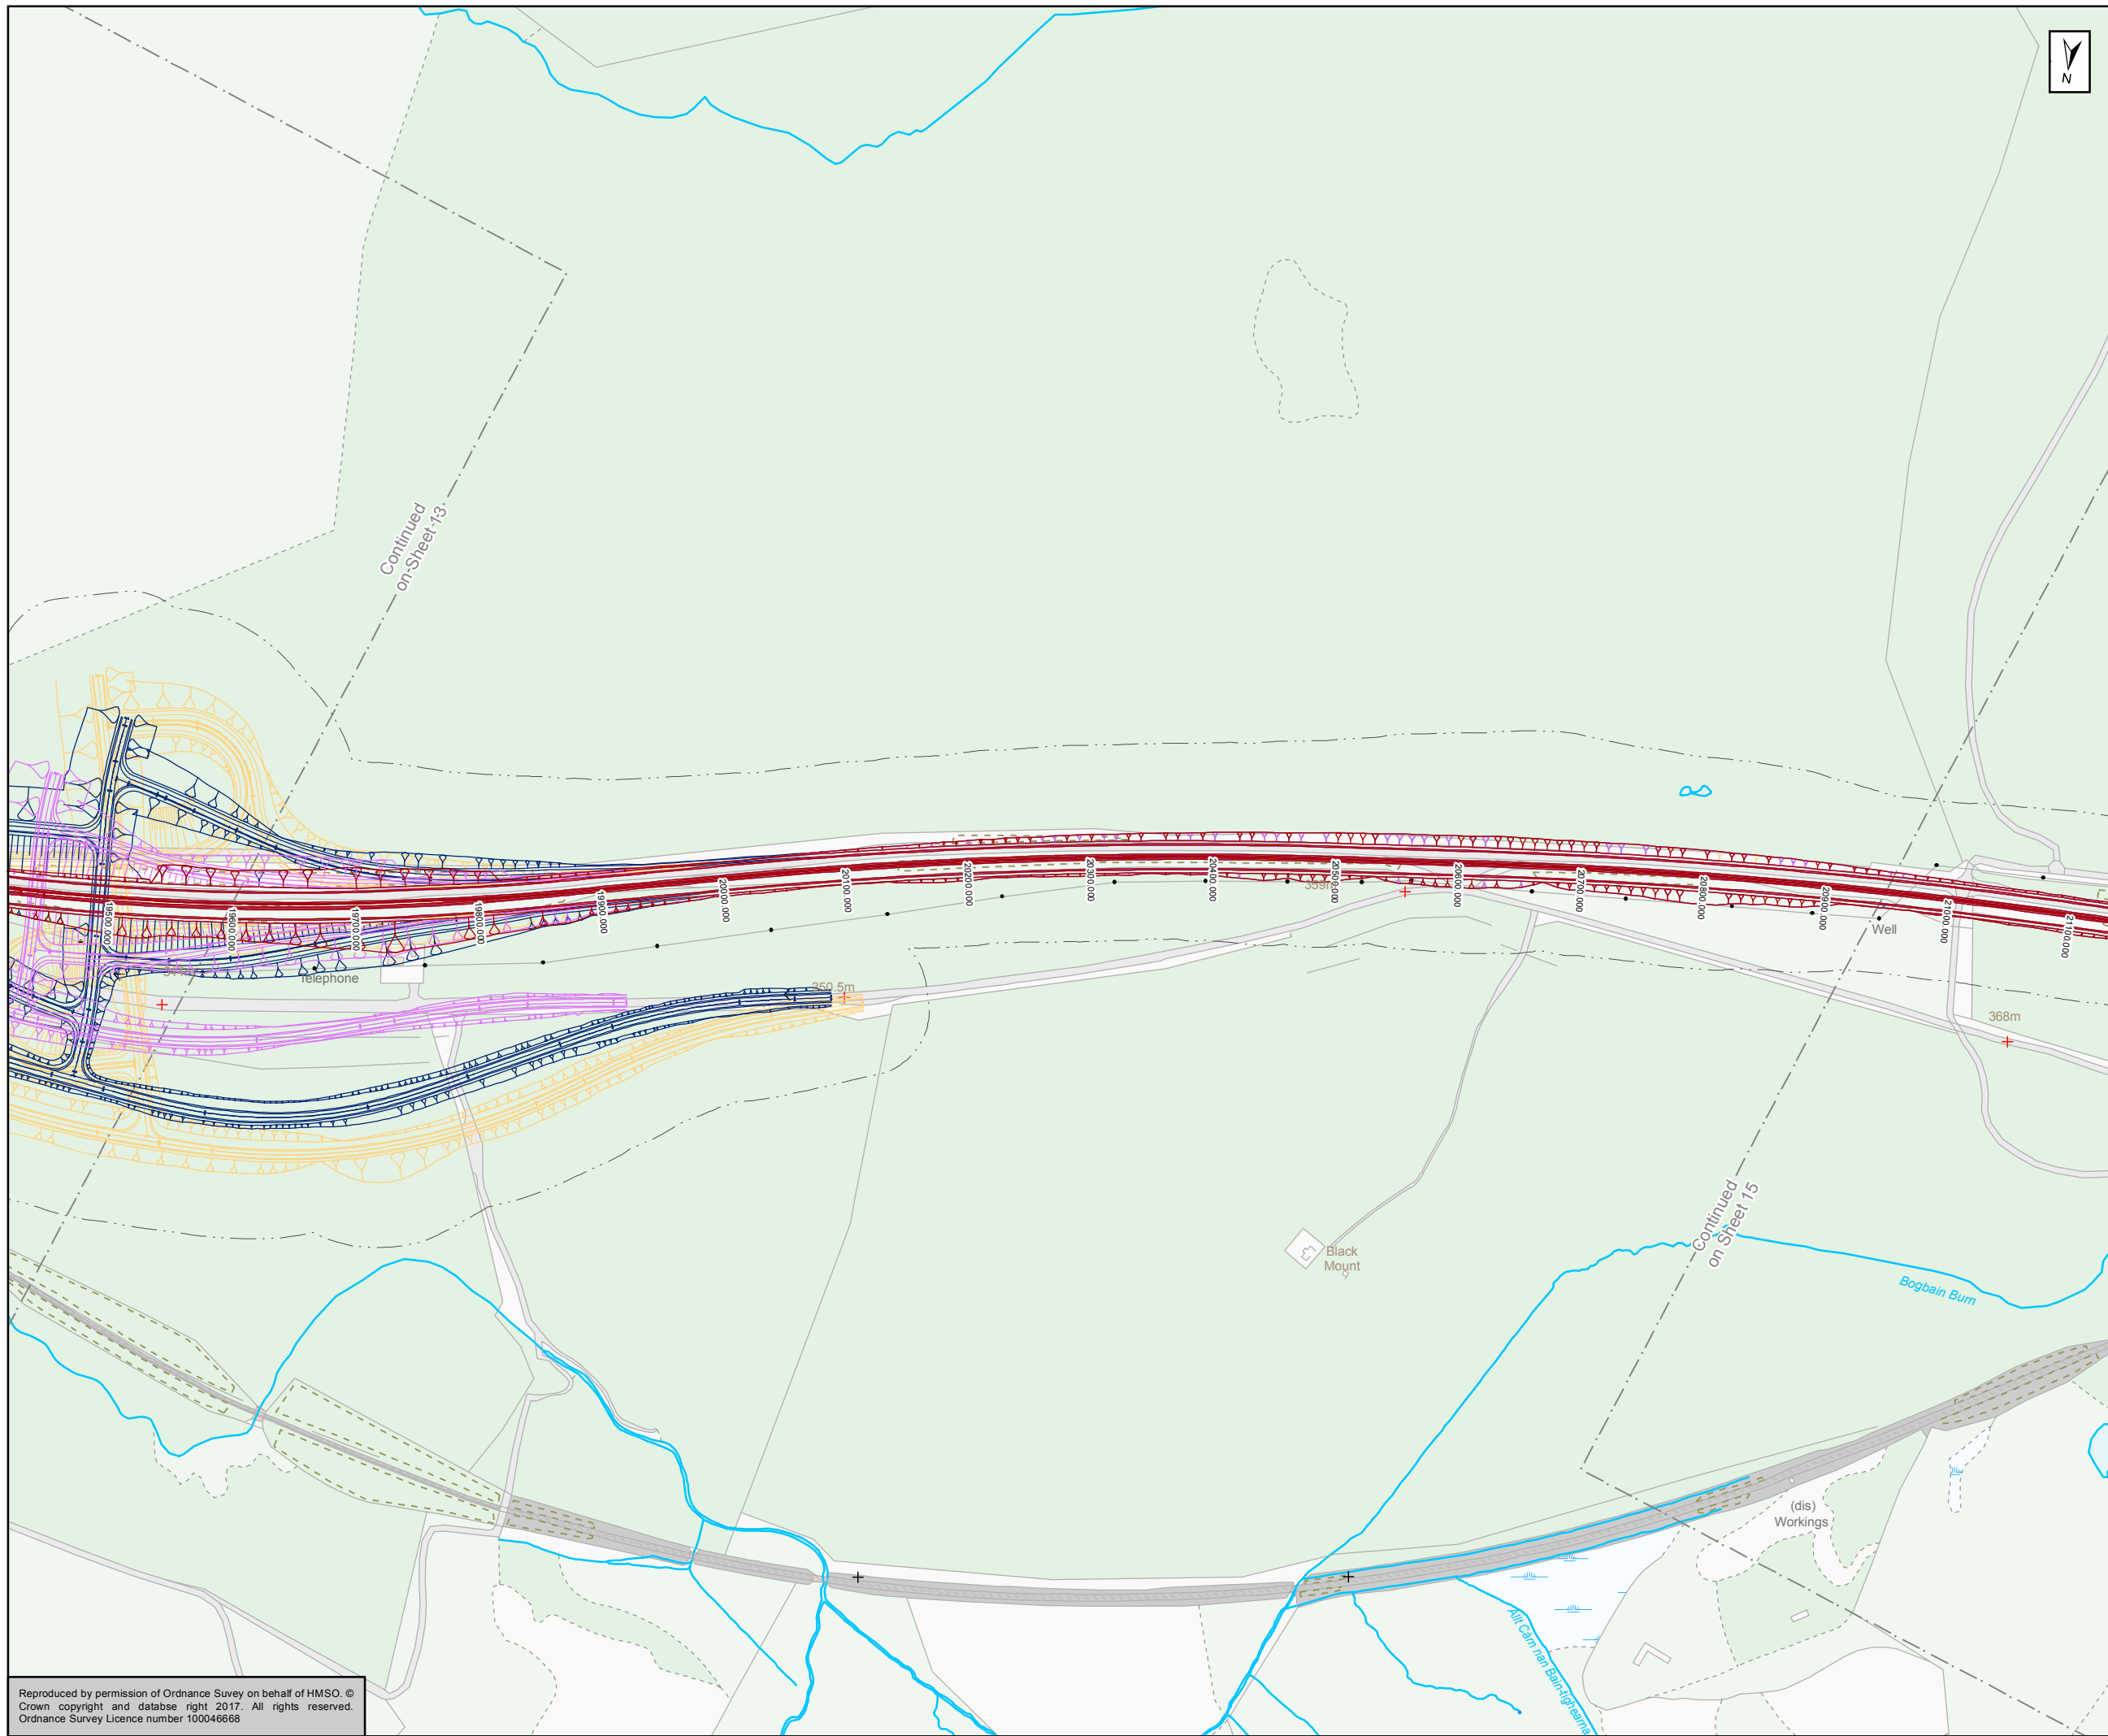

- Mainline Option 1 (Southbound Widening)
- Black Mount Junctions Options (Southbound Widening)**
- D03 - Restricted Movements Diamond
- D12 - Diamond with Left Right Stagger
- D51 - Half Cloverleaf - Quadrants 2 & 4
- 50m Study Area

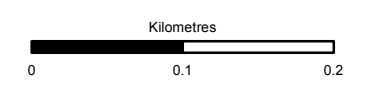

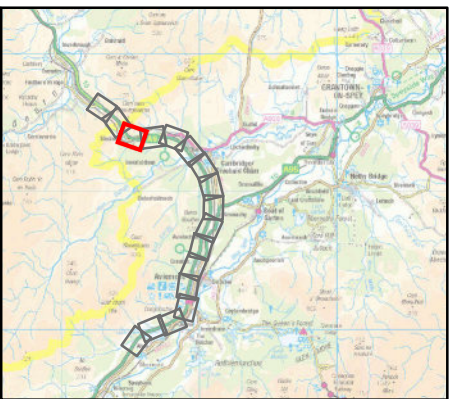
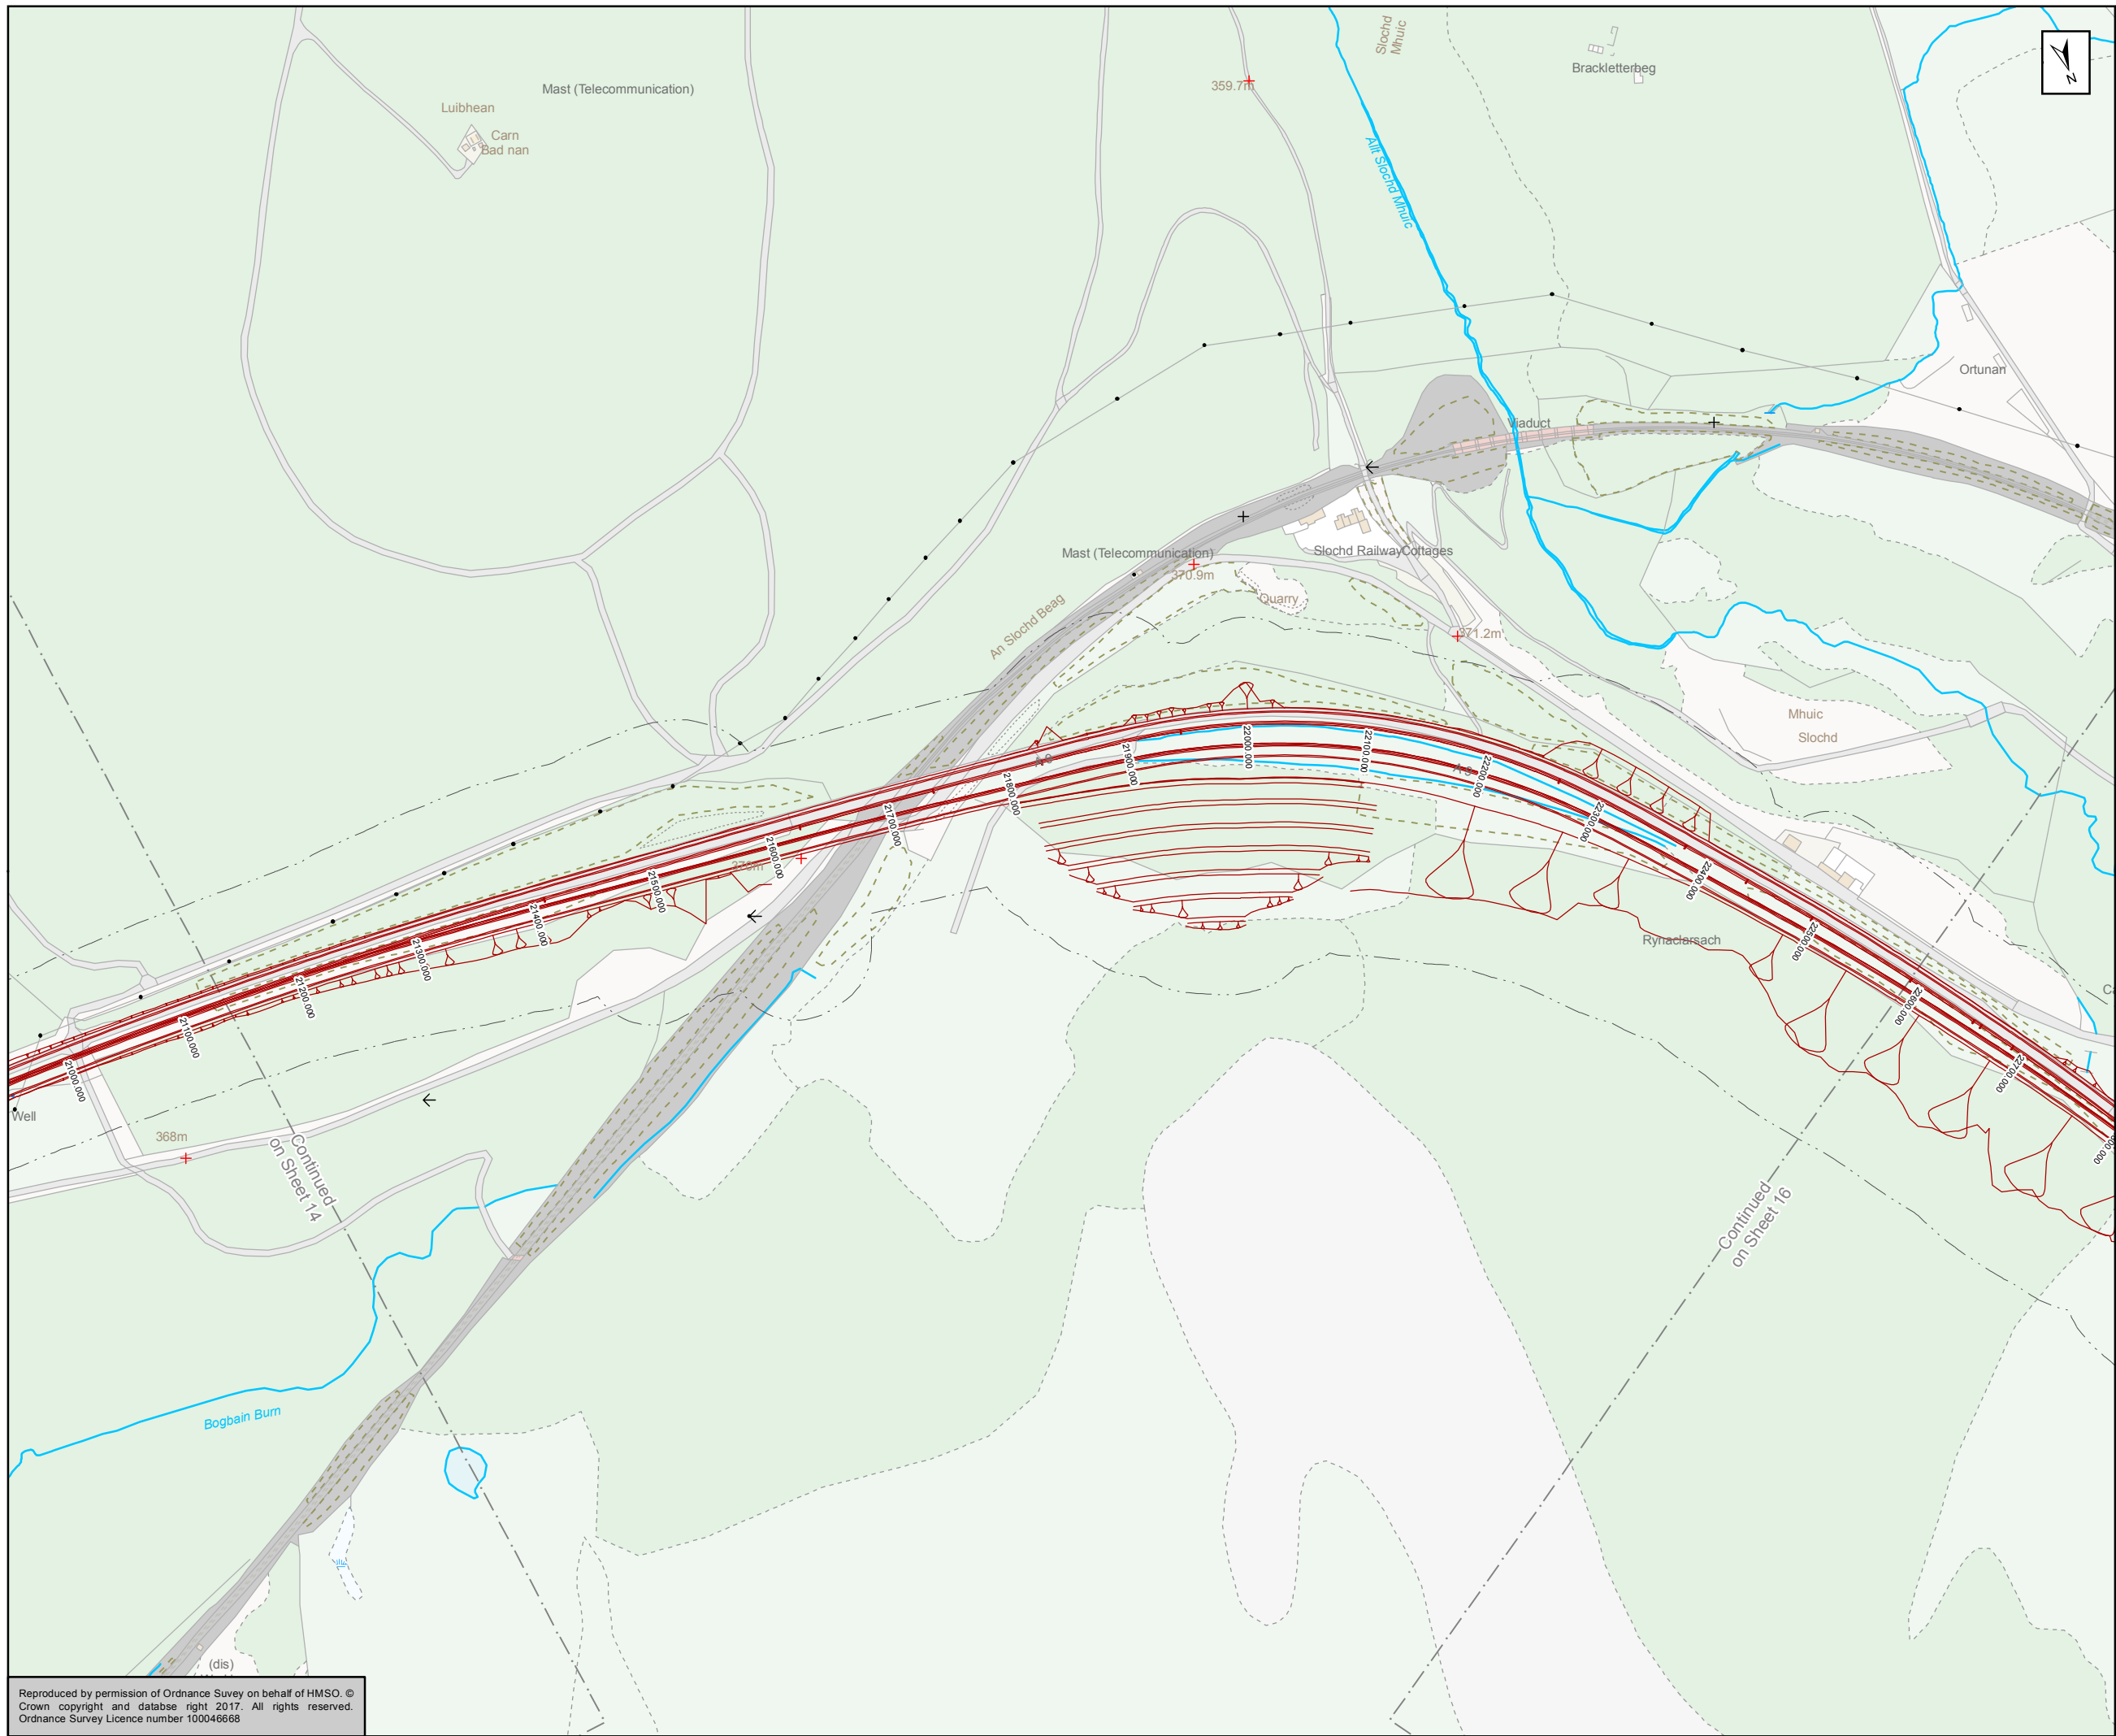
Status	FINAL	Subsidiary	B
--------	-------	------------	---






**Figure 11.6b(1)**  
**Bat Habitat/Roost Assessment - Structures, Buildings and Rock Faces**  
**Sheet 14 of 17**

Scale	1:5,000	Drawn	MM	Checked	SK	Approved	ROB	Authorised	SB
Document Number	A9P11-AMJ-EBD-Z_ZZZZZ_XX-DR-GI-0097							Revision	P03
Project	Originator	Volume							
Location	Type	Role	Number						

Reproduced by permission of Ordnance Survey on behalf of HMSO. © Crown copyright and database right 2017. All rights reserved. Ordnance Survey Licence number 100046668



 Mainline Option 1 (Southbound Widening)  
 50m Study Area

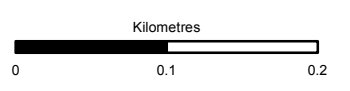



Status: FINAL  
 Substudy: B




Title: Figure 11.6b(1)  
 Bat Habitat/Roost Assessment -  
 Structures,  
 Buildings and Rock Faces  
 Sheet 15 of 17

Scale: 1:5,000	Drawn: MM	Checked: SK	Approved: ROB	Authorised: SB
Document Number: A9P11-AMJ-EBD-Z_ZZZZZ_XX-DR-GI-0098	Project: A9P11-AMJ-EBD-Z_ZZZZZ_XX-DR-GI-0098	Originator: [blank]	Volume: [blank]	Revision: P03
Location: [blank]	Type: [blank]	Role: [blank]	Number: [blank]	[blank]

Reproduced by permission of Ordnance Survey on behalf of HMSO. ©  
 Crown copyright and database right 2017. All rights reserved.  
 Ordnance Survey Licence number 100046668

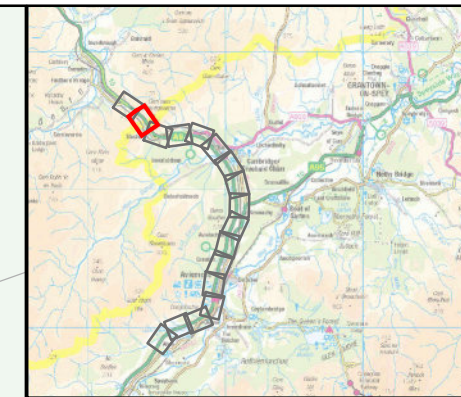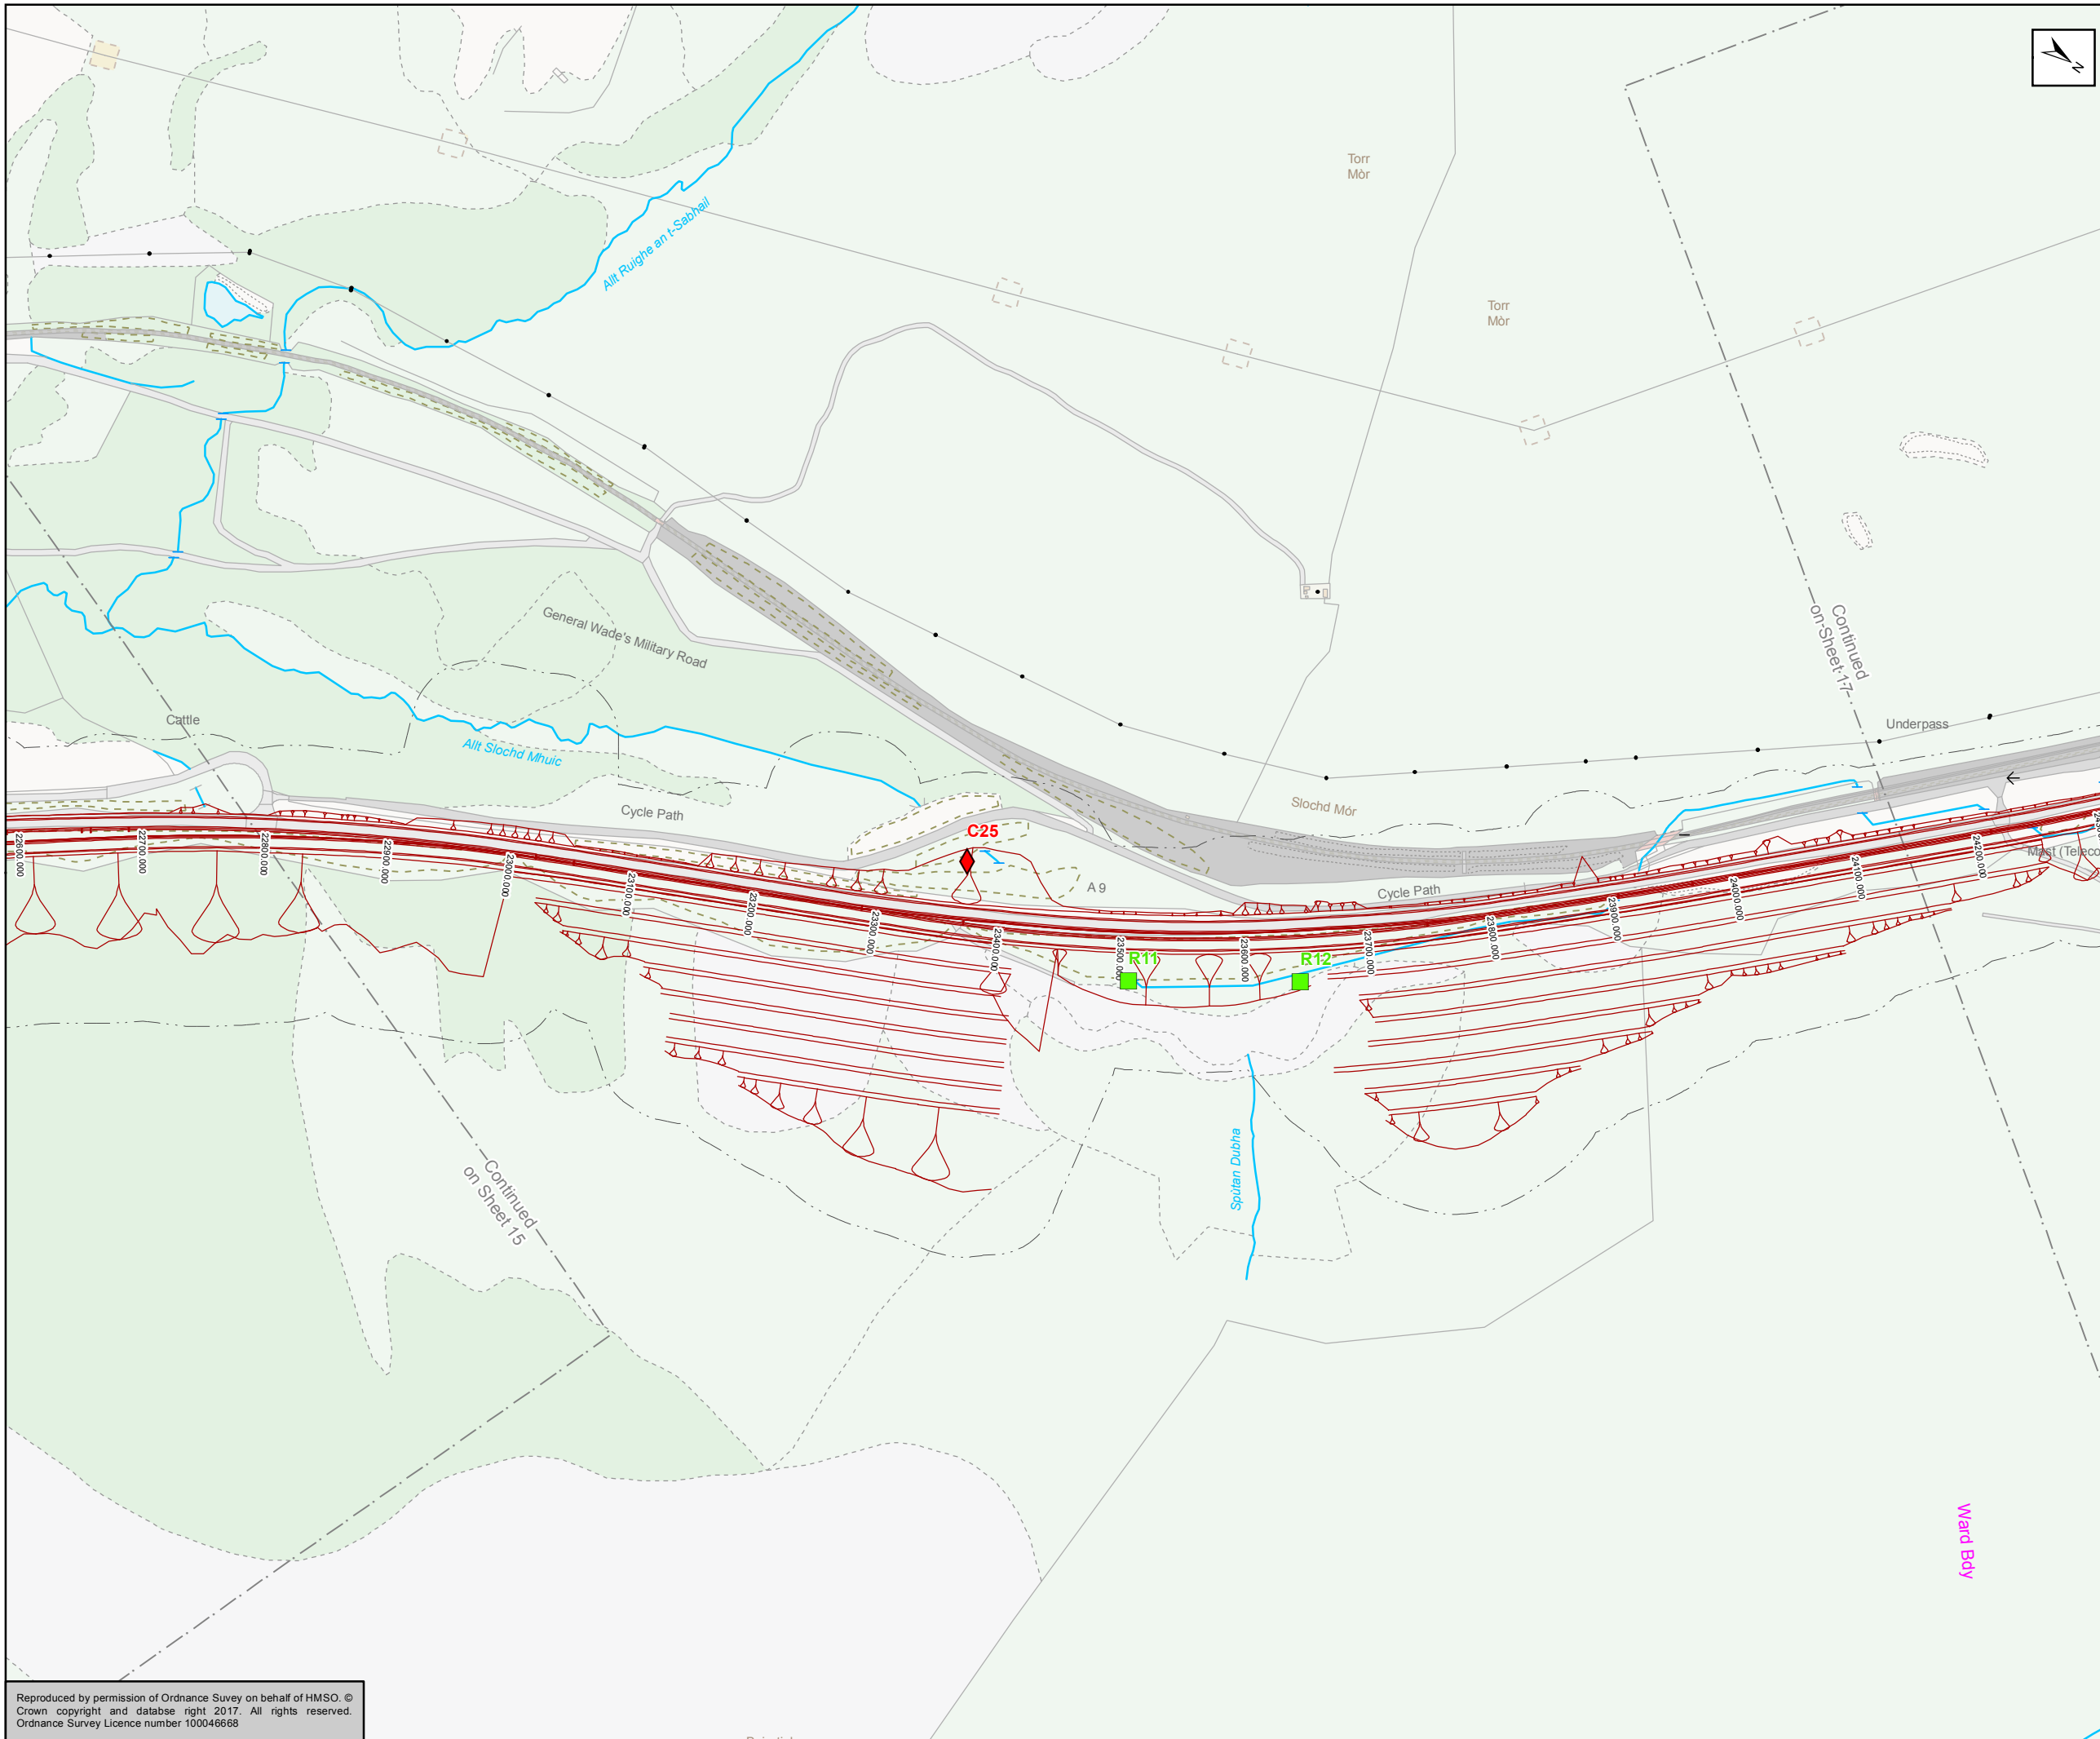

- Mainline Option 1 (Southbound Widening)
- 50m Study Area
- Locations with High Bat Roost Potential**
- ◆ Culvert (C)
- Locations with Moderate Bat Roost Potential**
- Rock Face (R)

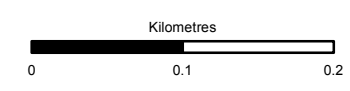


Status	FINAL	Subsidiary	B
--------	-------	------------	---




Title  
**Figure 11.6b(1)  
 Bat Habitat/Roost Assessment -  
 Structures,  
 Buildings and Rock Faces  
 Sheet 16 of 17**

Scale	1:5,000	Drawn	MM	Checked	SK	Approved	ROB	Authorised	SB
Document Number	A9P11-AMJ-EBD-Z_ZZZZZ_XX-DR-GI-0099							Revision	P03
Project	Originator	Volume							
Location	Type	Role	Number						

Reproduced by permission of Ordnance Survey on behalf of HMSO. ©  
 Crown copyright and database right 2017. All rights reserved.  
 Ordnance Survey Licence number 100046668

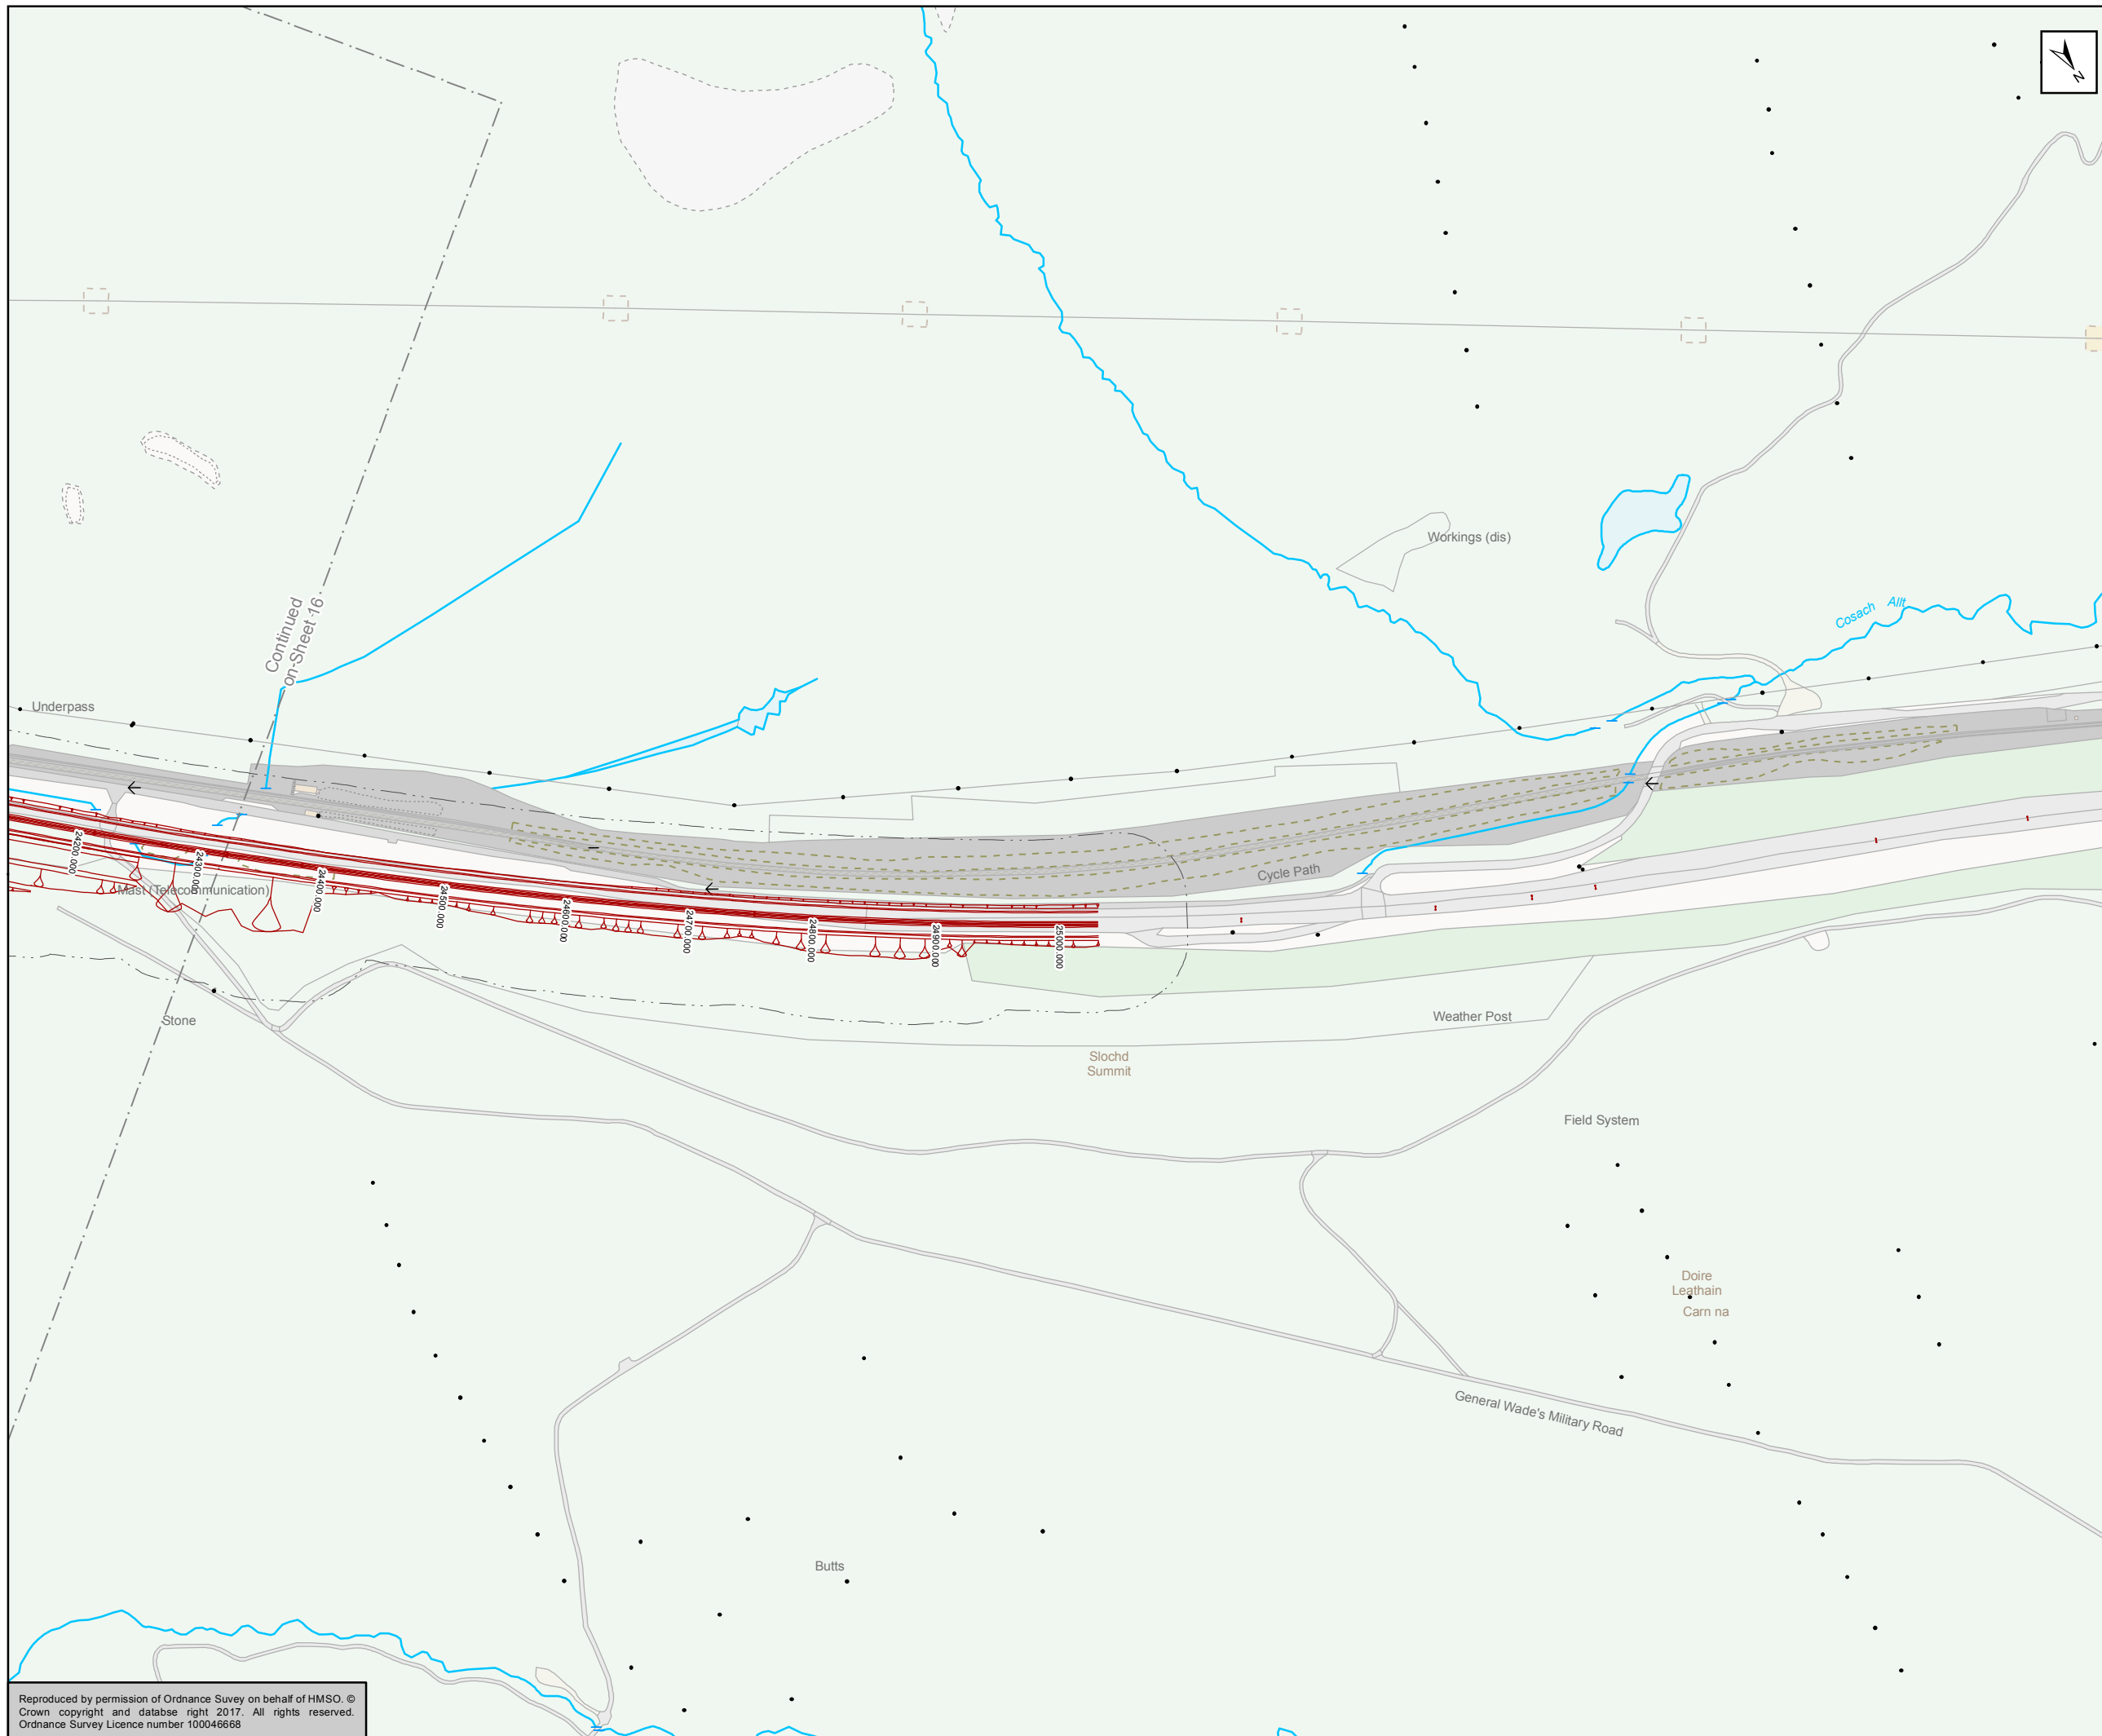

Mainline Option 1 (Southbound Widening)  
 50m Study Area

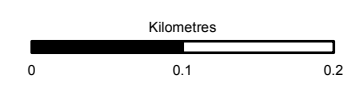

Status: FINAL Substudy: B

Client: **TRANSPORT SCOTLAND**  
COMHDHAIL ALBA




**ATKINS mouchel**

Title: Figure 11.6b(1)  
Bat Habitat/Roost Assessment -  
Structures,  
Buildings and Rock Faces  
Sheet 17 of 17


Scale: 1:5,000	Drawn: MM	Checked: SK	Approved: ROB	Authorised: SB
Document Number	Project: A9P11-AMJ-EBD-Z_ZZZZZ_XX-DR-GI-0100	Originator	Volume	Revision: P03
Location	Type	Role	Number	

Reproduced by permission of Ordnance Survey on behalf of HMSO. © Crown copyright and database right 2017. All rights reserved. Ordnance Survey Licence number 100046668



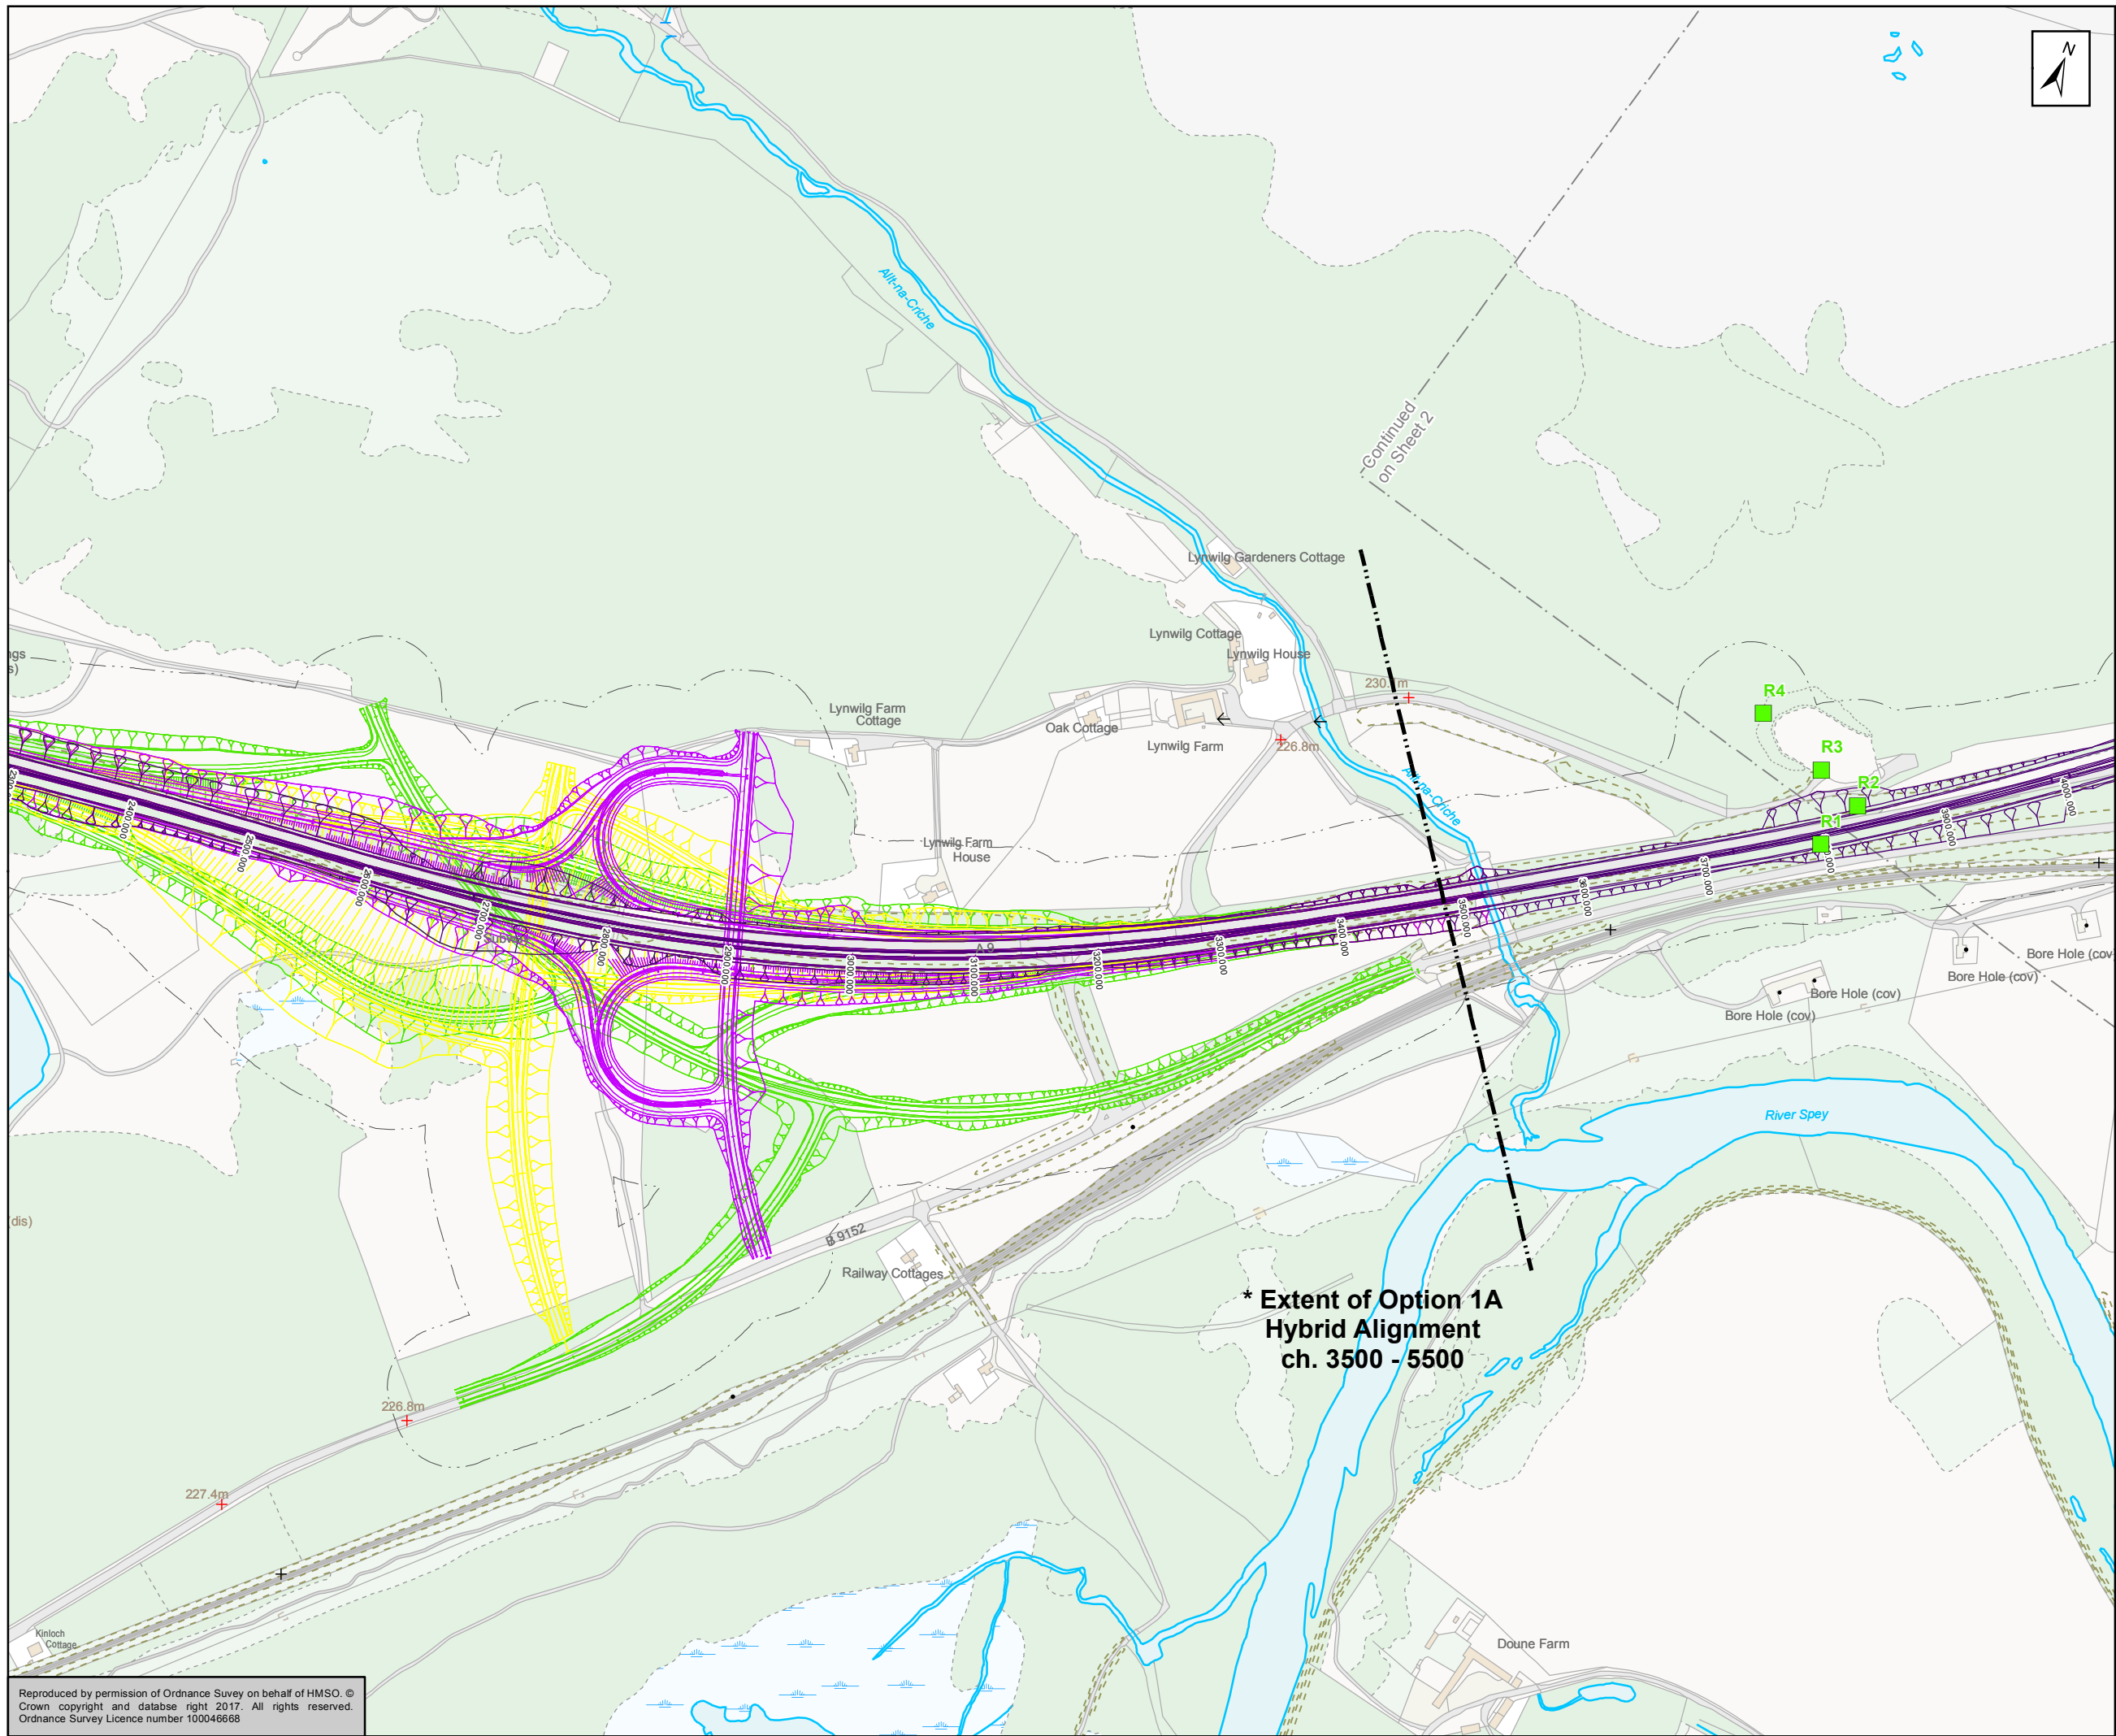

- Mainline Option 1A (Southbound Widening, Aviemore Variant)
- Aviemore South Junction Options (Southbound Widening)**
- A02 - Half Cloverleaf - Quadrants 1 & 4
- A09 - Diamond Left Right with Ghost Island
- A18 - Left Right Stagger with B9152 Realigned
- 50m Study Area
- Locations with Moderate Bat Roost Potential**
- Rock Face (R)

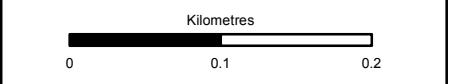


Status: FINAL Substudy: B




Title: Figure 11.6b(1A)  
 Bat Habitat/ Roost Assessment - Structures, Buildings and Rock Faces  
 Sheet 1 of 3

Scale: 1:5,000	Drawn: MM	Checked: SK	Approved: ROB	Authorised: SB
Document Number: A9P11-AMJ-EBD-G_ZZZZZ_XX-DR-GI-0014	Project Originator: P02	Volume: P02	Revision: P02	
Location:	Type:	Role:	Number:	

Reproduced by permission of Ordnance Survey on behalf of HMSO. © Crown copyright and database right 2017. All rights reserved. Ordnance Survey Licence number 100046668

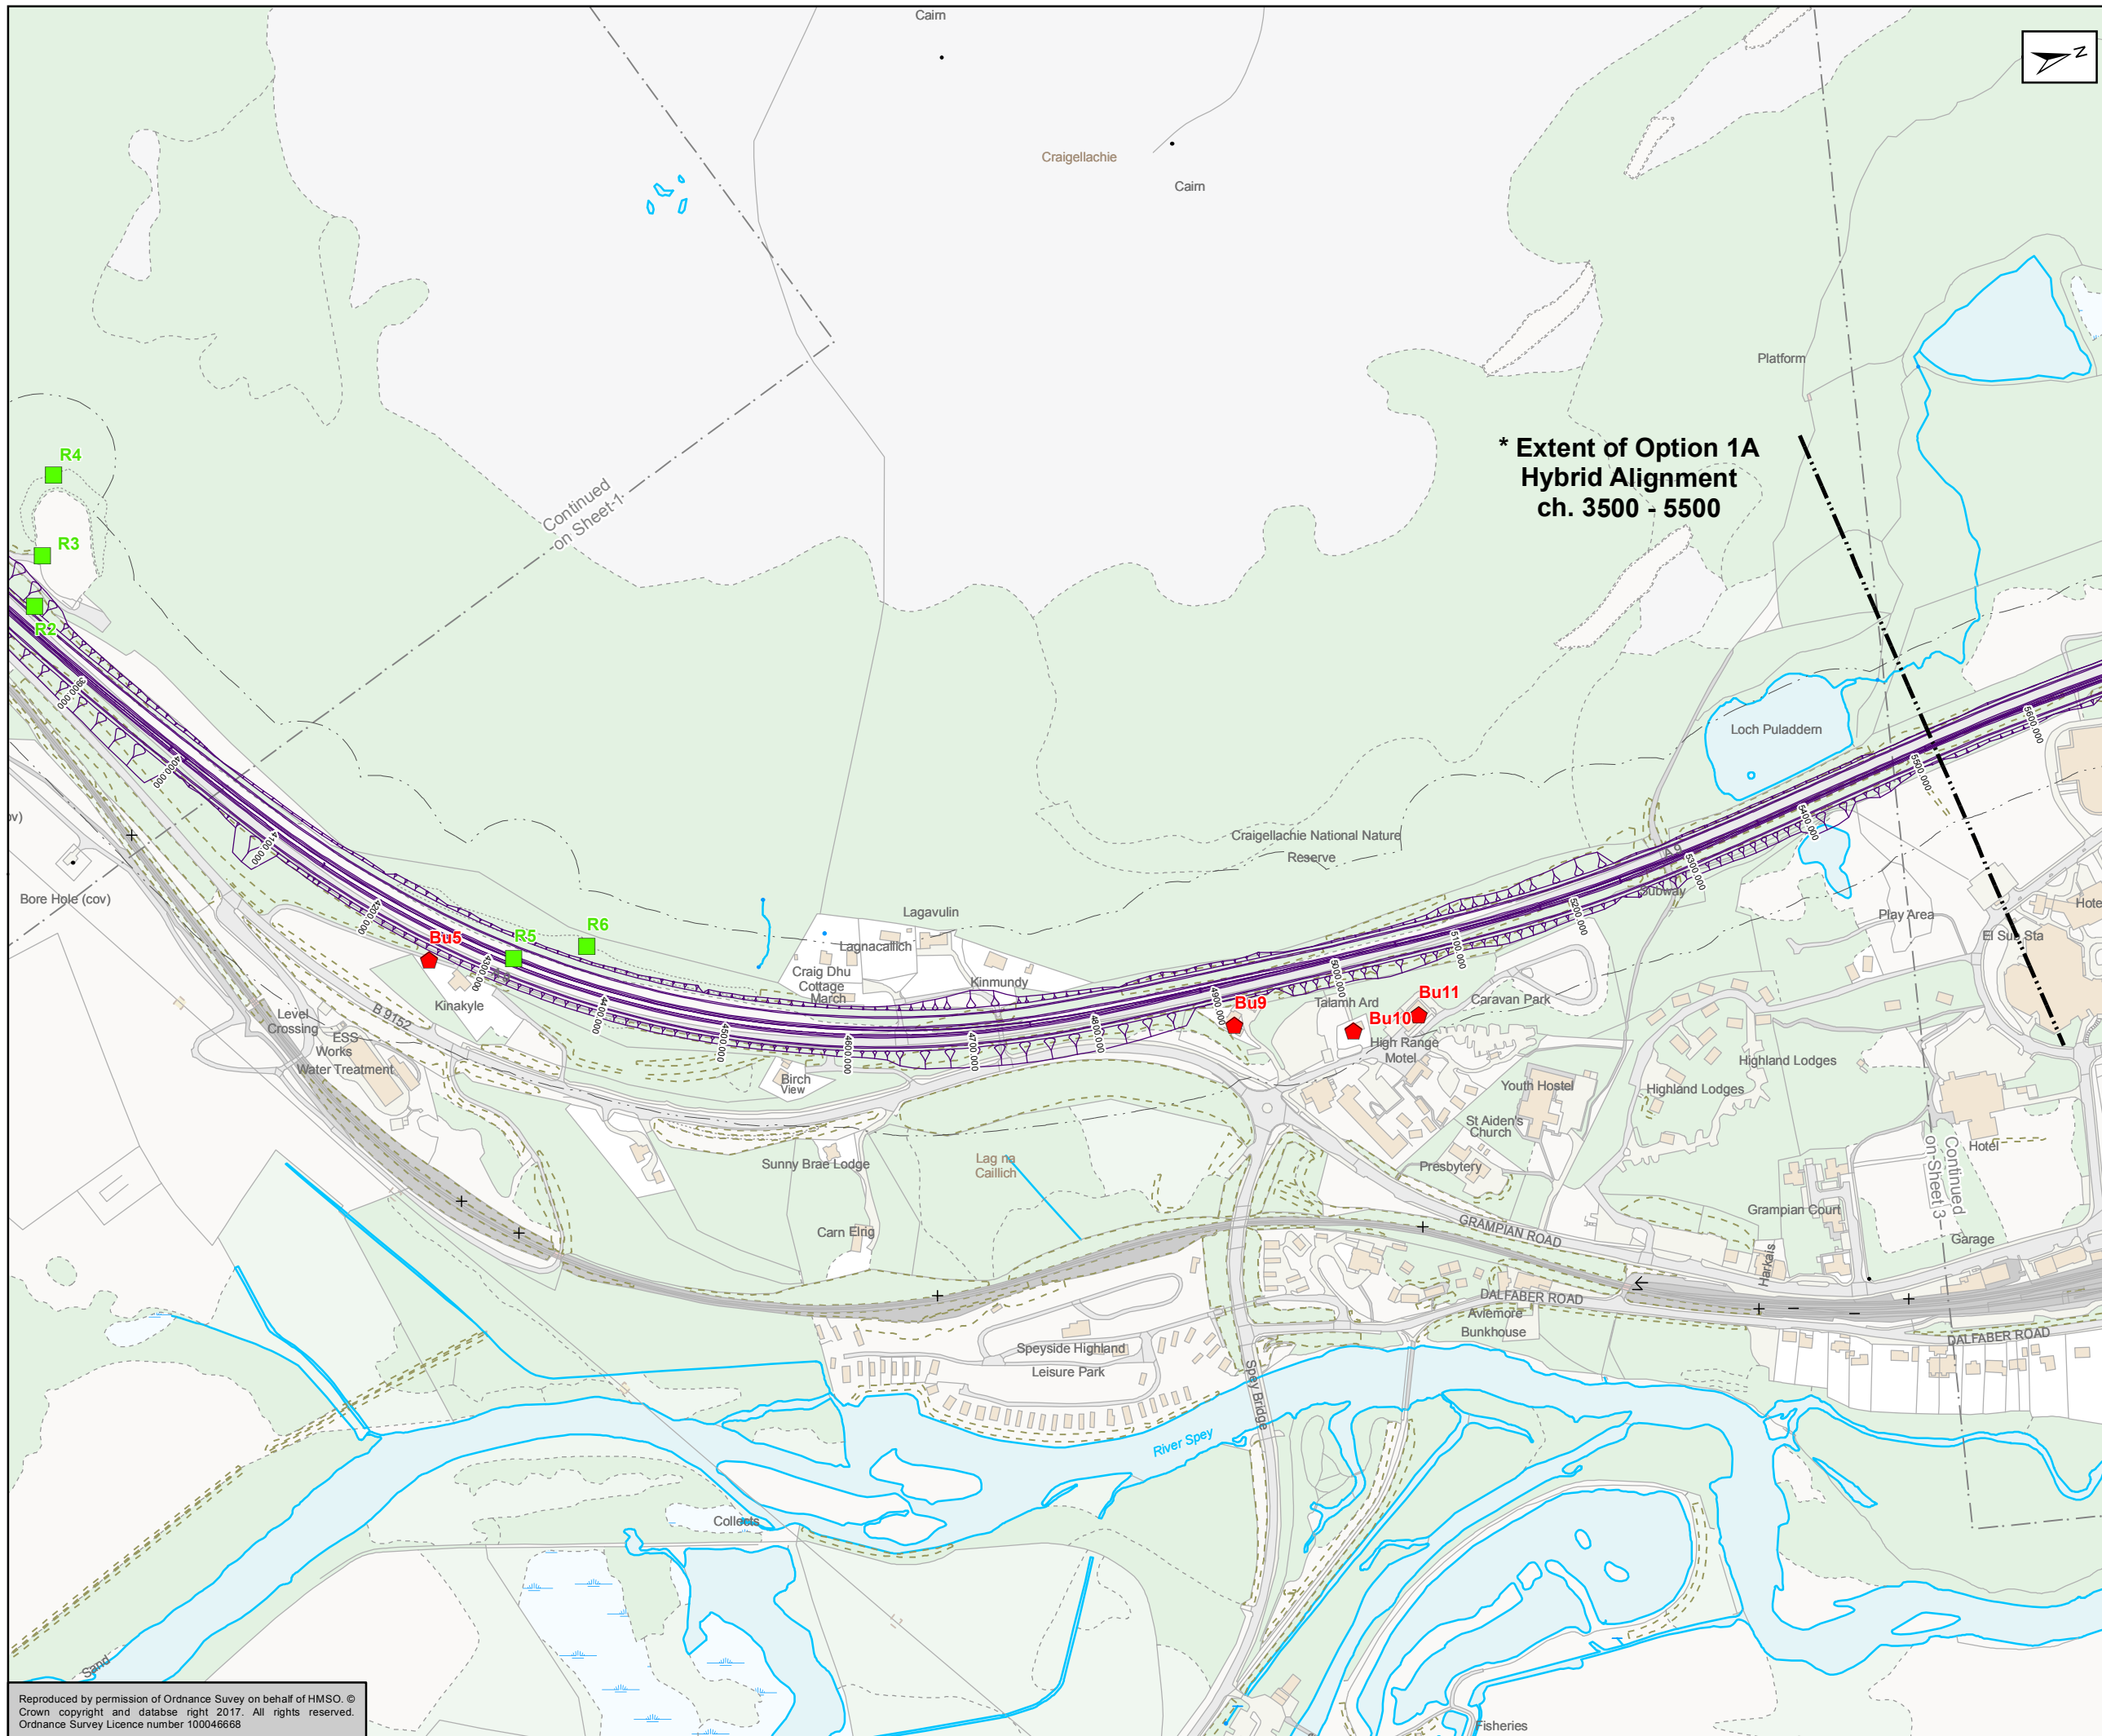

- Mainline Option 1A (Southbound Widening, Aviemore Variant)
- 50m Study Area
- Locations with High Bat Roost Potential**
- Buildings (Bu)
- Locations with Moderate Bat Roost Potential**
- Rock Face (R)

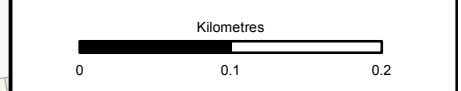


Status: FINAL Substudy: B




Figure 11.6b(1A)  
 Bat Habitat/ Roost Assessment -  
 Structures,  
 Buildings and Rock Faces  
 Sheet 2 of 3

Scale: 1:5,000	Drawn: MM	Checked: SK	Approved: ROB	Authorised: SB
Document Number: A9P11-AMJ-EBD-G_ZZZZZ_XX-DR-GI-0015	Project Originator: P02	Volume: P02	Revision: P02	
Location:	Type:	Role:	Number:	

Reproduced by permission of Ordnance Survey on behalf of HMSO. © Crown copyright and database right 2017. All rights reserved. Ordnance Survey Licence number 100046668

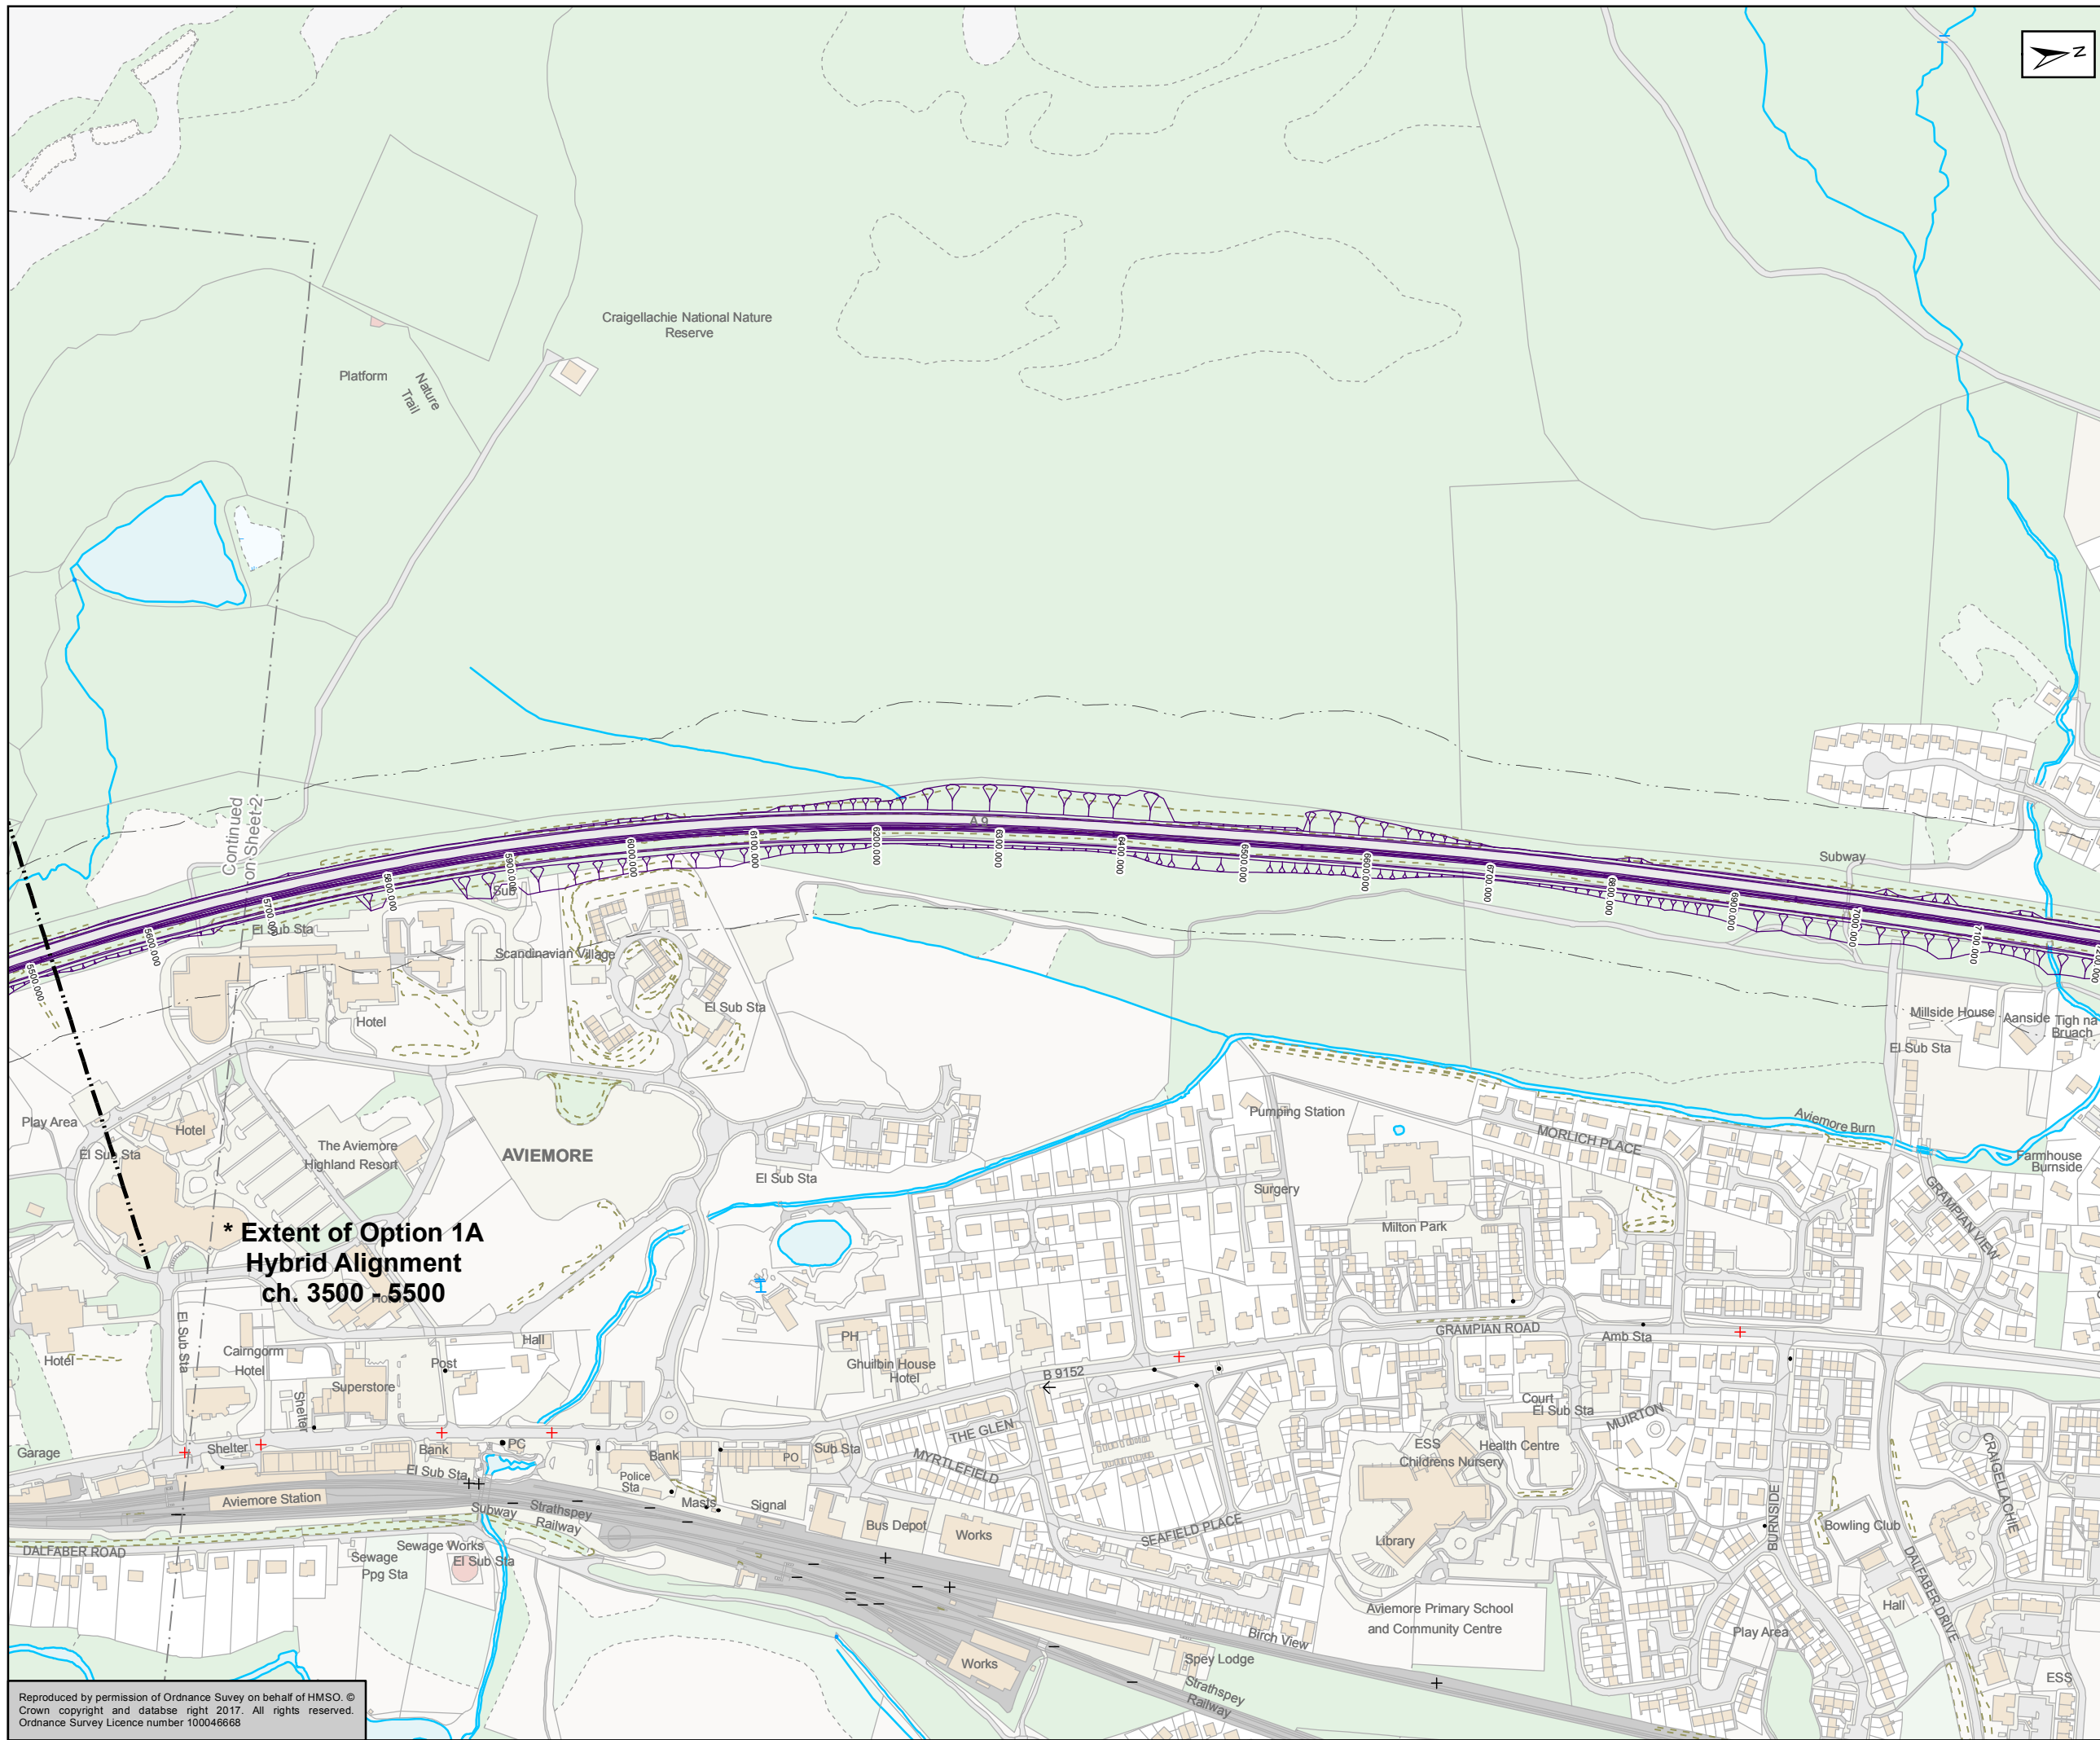

Mainline Option 1A (Southbound Widening, Aviemore Variant)  
 50m Study Area

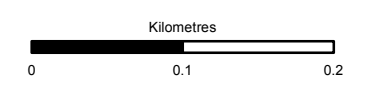

Status: FINAL  
 Substudy: B

TRANSPORT SCOTLAND  
 COMHDHAIL ALBA

**A9**  
 DUALLING  
 PERTH TO INVERNESS  
 Dalraddy to Stochd

**ATKINS mouchel**

Title: Figure 11.6b(1A)  
 Bat Habitat/ Roost Assessment -  
 Structures,  
 Buildings and Rock Faces  
 Sheet 3 of 3

Scale: 1:5,000	Drawn: MM	Checked: SK	Approved: ROB	Authorised: SB
Document Number: A9P11-AMJ-EBD-G_ZZZZZ_XX-DR-GI-0016	Project: A9P11-AMJ-EBD-G_ZZZZZ_XX-DR-GI-0016	Originator: [blank]	Volume: [blank]	Revision: P02
Location: [blank]	Type: [blank]	Role: [blank]	Number: [blank]	[blank]

Reproduced by permission of Ordnance Survey on behalf of HMSO. ©  
 Crown copyright and database right 2017. All rights reserved.  
 Ordnance Survey Licence number 100046668