
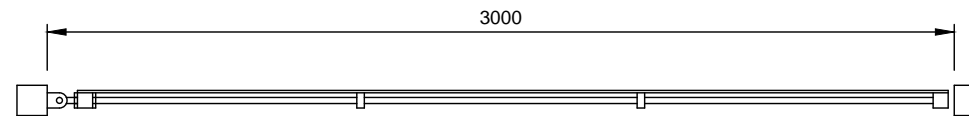


File: P:\Data\3157630 - A90-A96 Haudagain Improvement\CAD\Contract Documents\Standard Details\B1557630-CD-SD-G4 Rev 0.dwg Date: Jan 15, 2019 - 1:49pm Plotted by: mcarthg

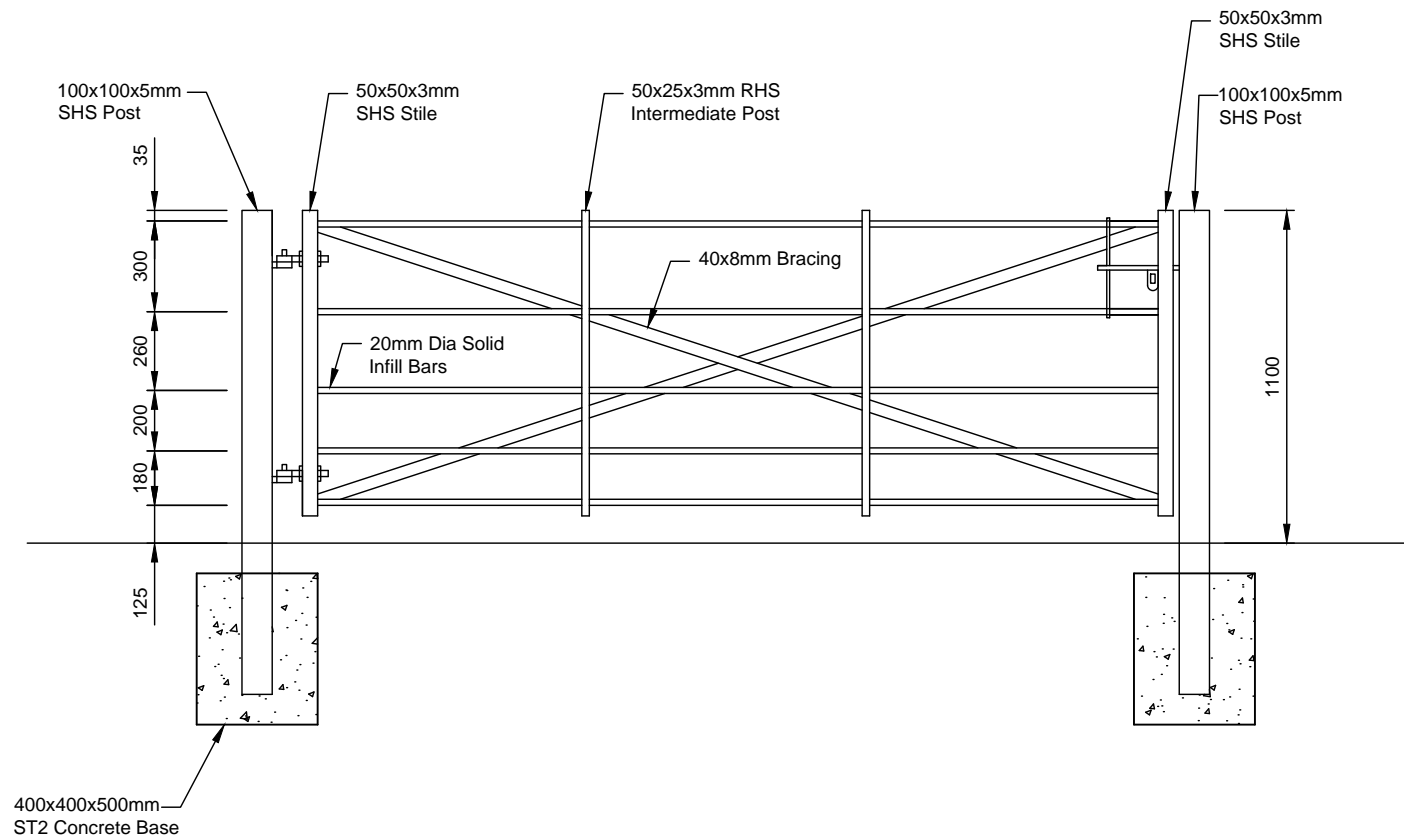

PLAYPARK ACCESS GATE
(Scale 1:25)

Notes:

1. All dimensions in millimetres unless otherwise noted.
2. Estate fencing gate to be hot dipped galvanized steel to BS EN ISO 1491: 2009.
3. Estate fencing gates shall not be painted.
4. Estate fencing gates shall include five 20mm diameter solid infill bars.
5. Gates shall include a locking gate latch which can be operated from both sides of the gate.

[REDACTED]

Rev	Rev. Date	Purpose of revision	Drawn	Checked	Rev'd	Appr'd

JACOBS
95 Bothwell St, Glasgow, G2 7HT
Tel: +44(0)141 243 8200 Fax: +44(0)141 226 3109
www.jacobs.com

Client



Project

A90/A96 HAUDAGAIN IMPROVEMENT

Drawing title

STANDARD DETAILS GATE TYPE G4

Drawing status

FOR DIALOGUE

Scale

1:25 @ A3 DO NOT SCALE

Jacobs No. B1557630

Drawing number B1557630/CD/SD/G4

Rev

0

© Copyrights 2019 Jacobs U.K. Limited. The concepts and information contained in this document are the property of Jacobs. Use or copying of this document in whole or in part without the written permission of Jacobs constitutes an infringement of copyright. Limitation. This drawing has been prepared on behalf of, and for the exclusive use of, the Client, and is subject to, and issued in accordance with, the provisions of the contract between Jacobs and the Client. Jacobs accepts no liability or responsibility whatsoever for, or in respect of, any use of, or reliance upon, this drawing by any third party.