
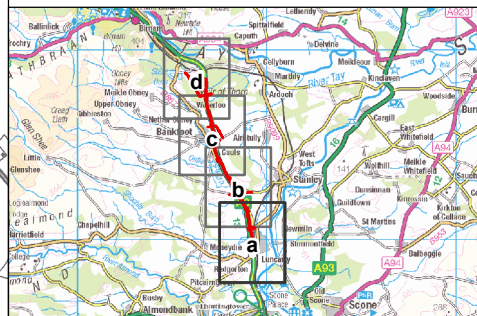


FIGURE 9.3a

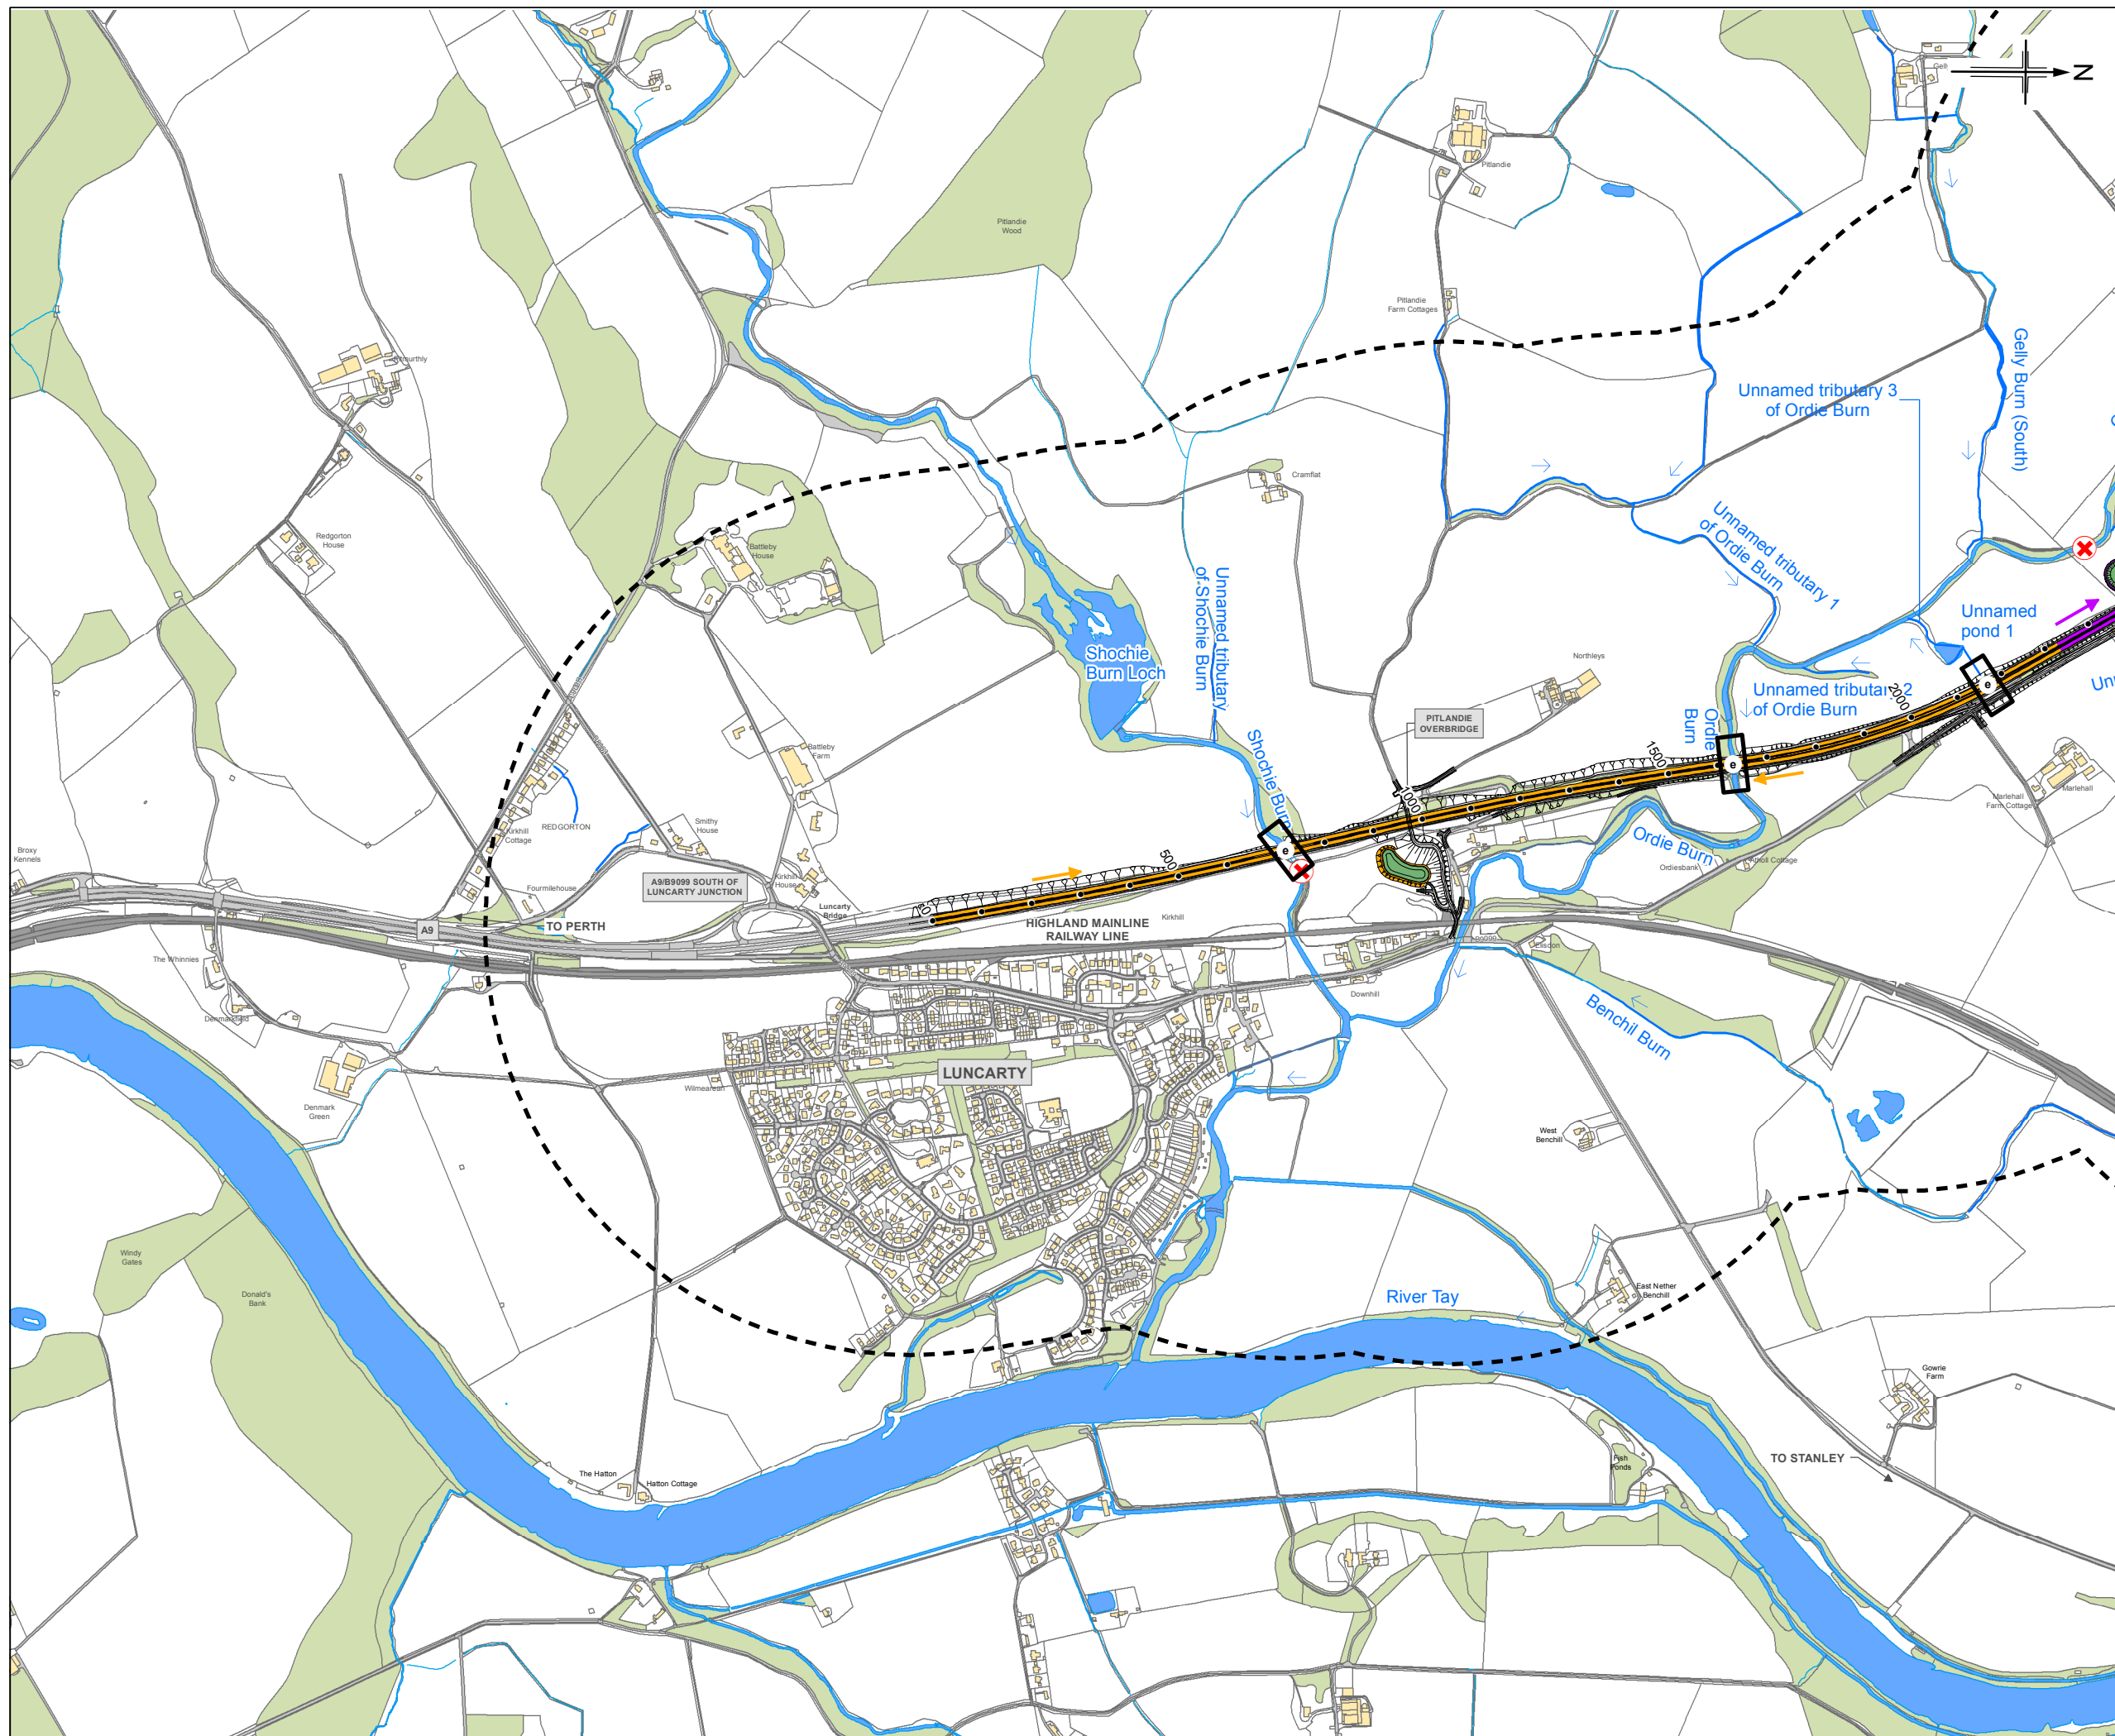

- Legend**
- Proposed Scheme (DMRB Stage 3 Design)
  - 1km Study Area
  - Water flow direction
  - Watercourses
  - Water bodies
  - New culvert/structure
  - Network culvert
  - Existing culvert/structure to be extended
  - Detention Basin
  - Run A - Shochie Burn
  - Run B - Ordie Burn
  - Run D - Garry Burn
  - Run E - Gelly Burn
  - Direction of Drainage Run Flow
  - Channel Realignment
  - Approximate outfall location

0	MAR 2014	ES Publication	JenC	JM	SW	AG
Rev	Date	Purpose of revision	Drawn	Check'd	Rev'd	Appr'd

**JACOBS**  
 95 Botwell Street, Glasgow, G2 7HX, UK.  
 Tel: +44(0)141 204 2511 Fax: +44(0)141 226 3109  
 www.jacobs.com

Client: TRANSPORT SCOTLAND  
 An agency of The Scottish Government

Project: A9 DUALLING  
 PERTH TO INVERNESS  
 Luncarty to Pass of Birnam

Drawing Title: A9 Dualling: Luncarty to Pass of Birnam

Drawing Status: FINAL		SHEET 1 of 4	
Scale @A3: 1:12,500	Jacobs No: B1557602	DO NOT SCALE	
Client No:	Figure No: FIGURE 9.3a	Rev:	0




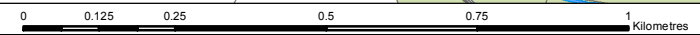


FIGURE 9.3b

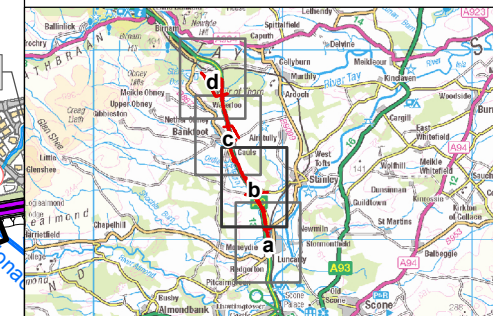
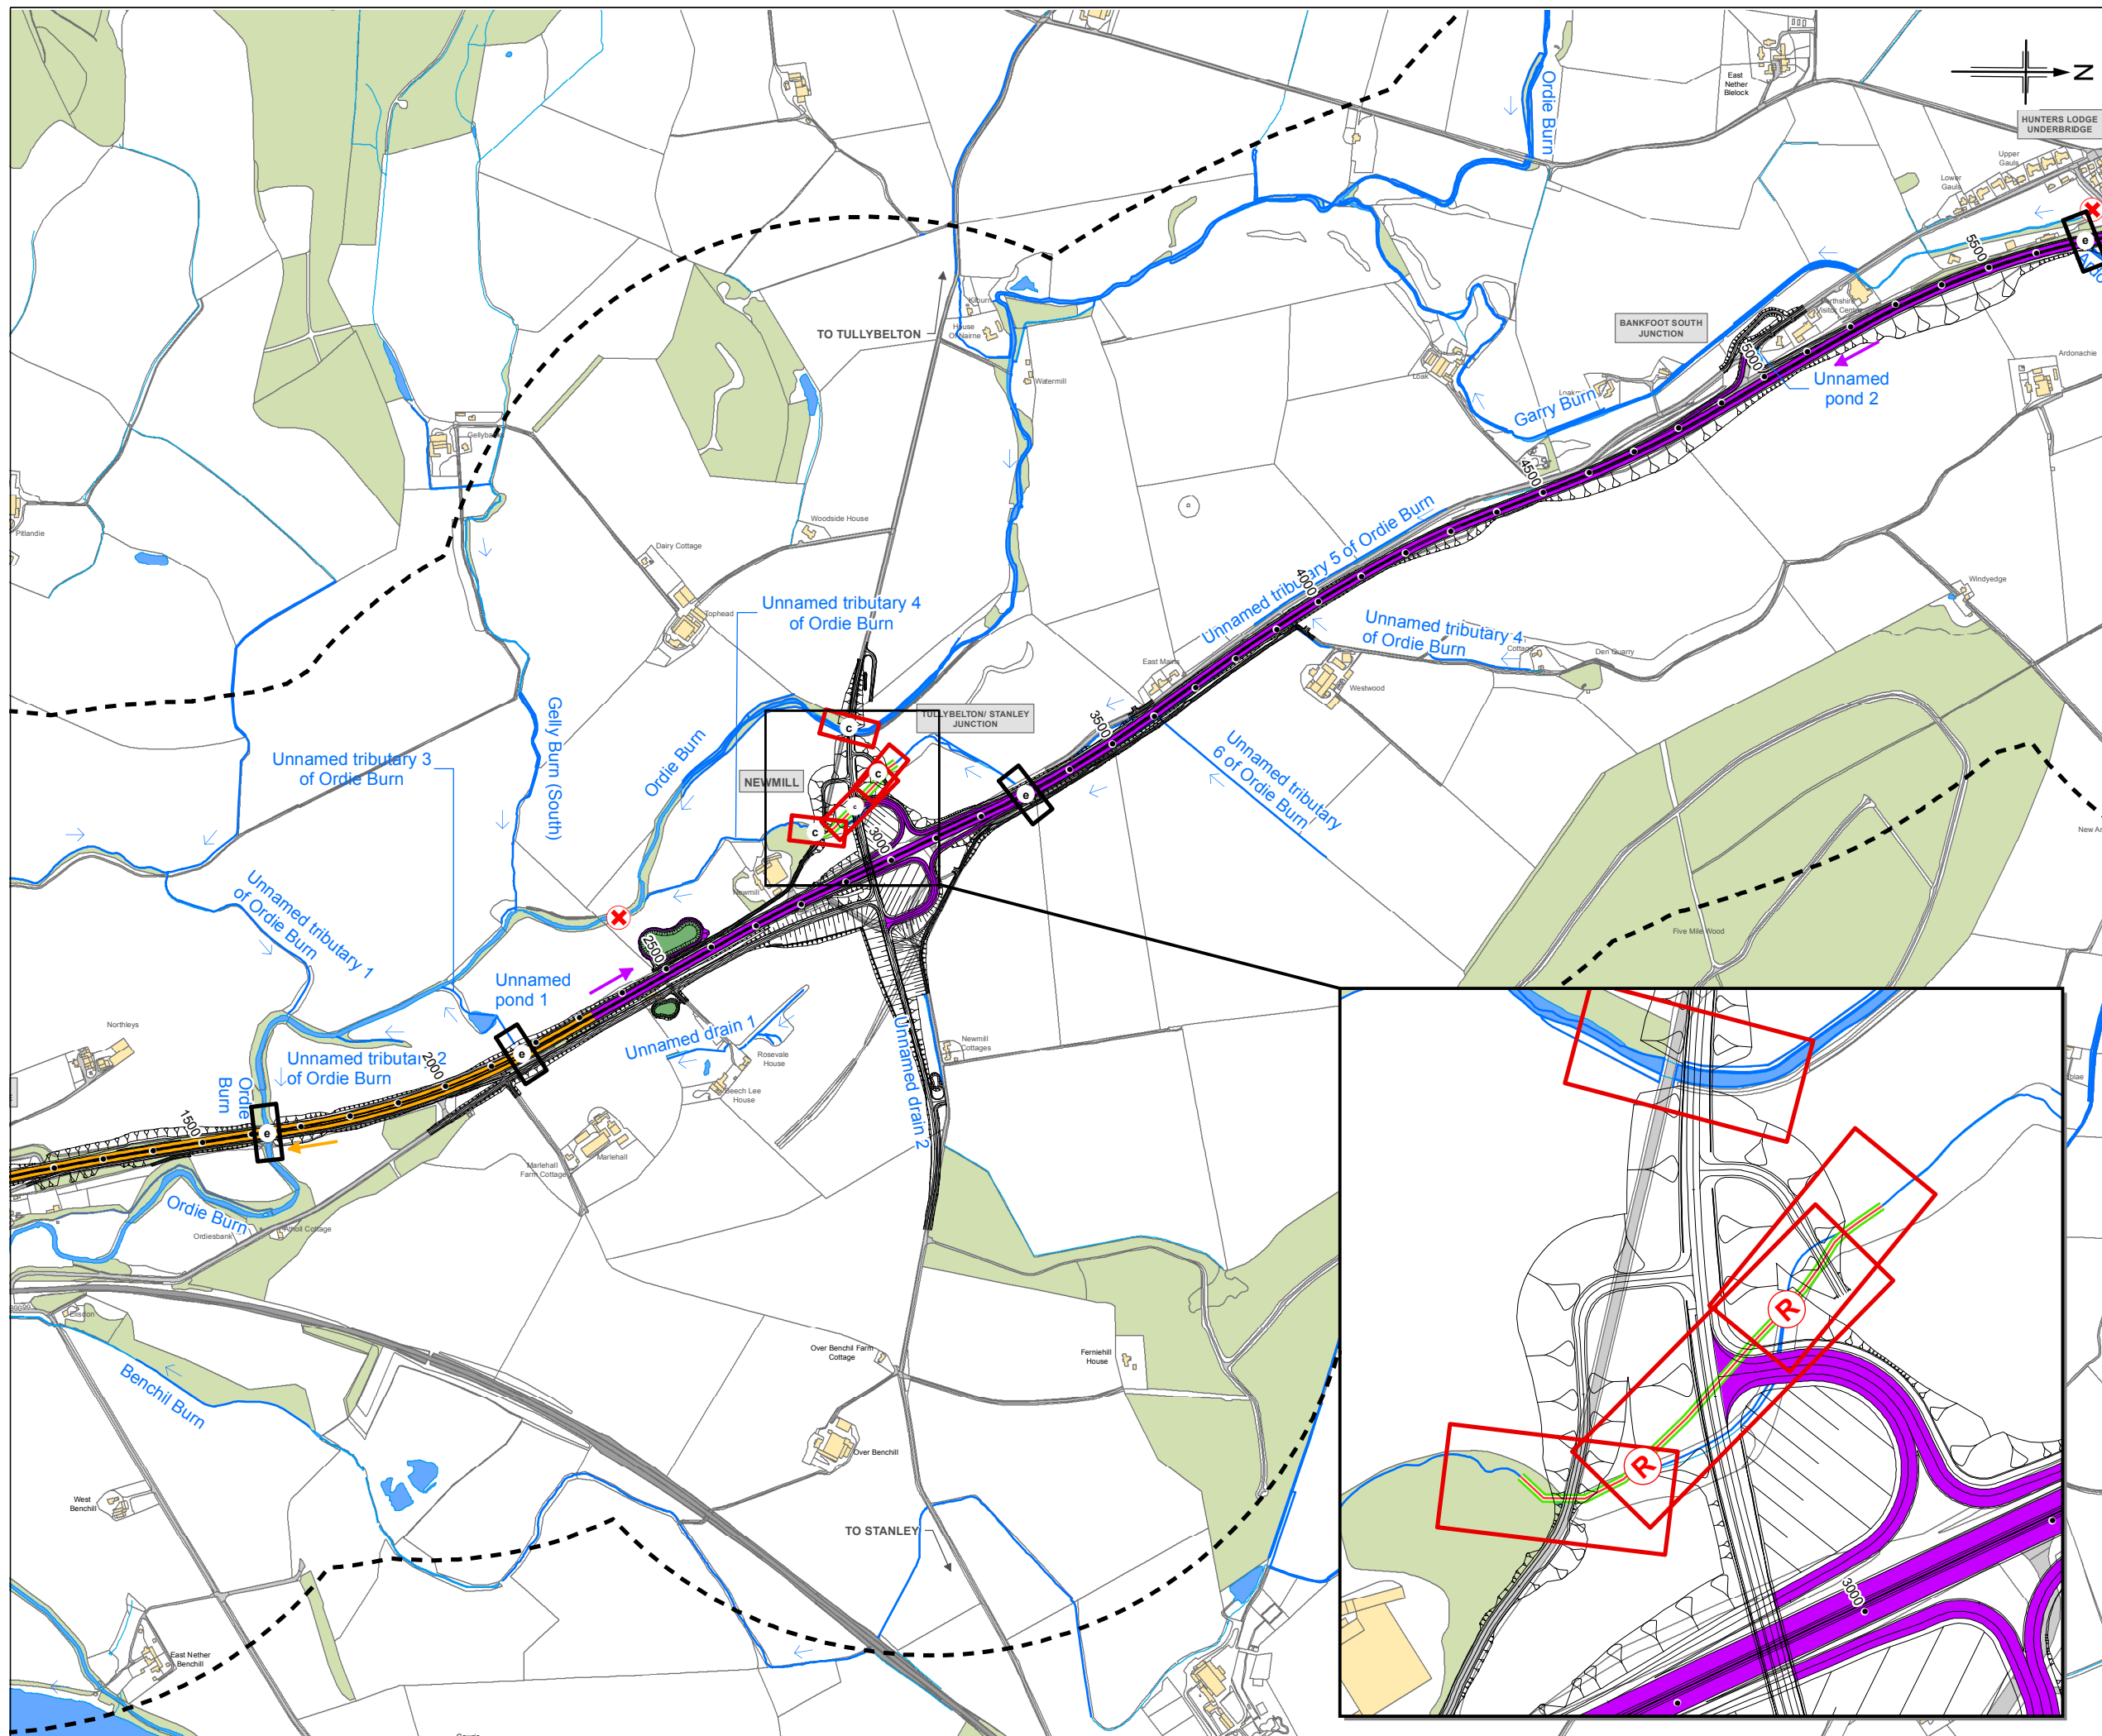


- Legend**
- Proposed Scheme (DMRB Stage 3 Design)
  - 1km Study Area
  - Water flow direction
  - Watercourses
  - Water bodies
  - New culvert/structure
  - Network culvert
  - Existing culvert/structure to be extended
  - Detention Basin
  - Run A - Shochie Burn
  - Run B - Ordie Burn
  - Run D - Garry Burn
  - Run E - Gelly Burn
  - Direction of Drainage Run Flow
  - Channel Realignment
  - Approximate outfall location

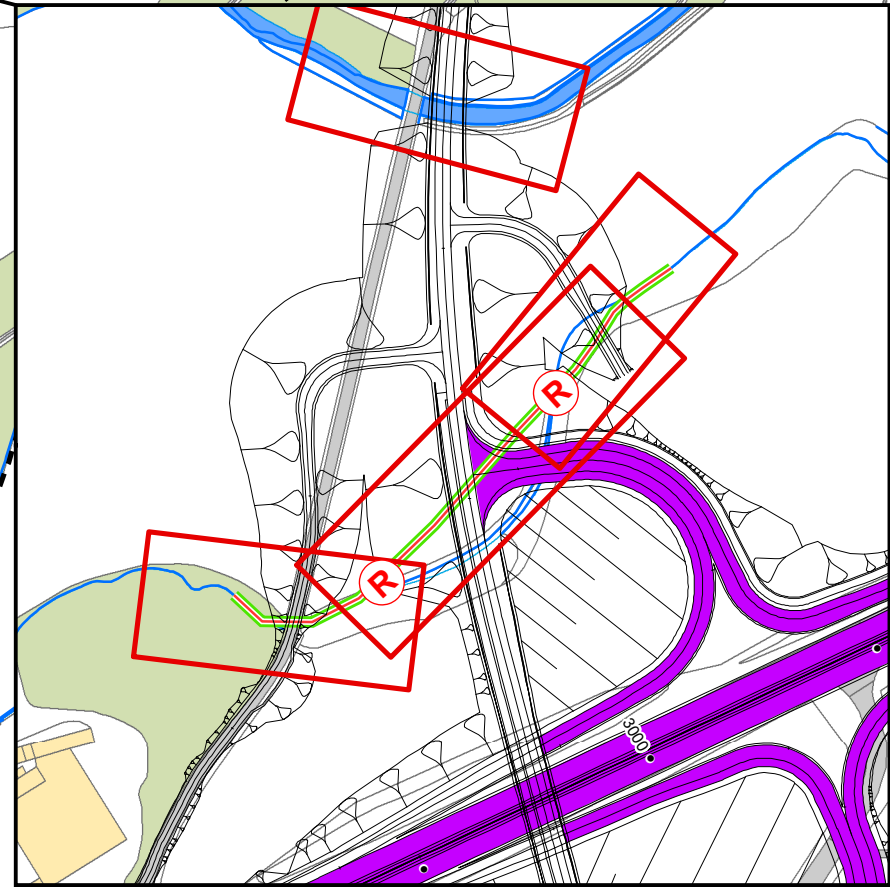

0	MAR 2014	ES Publication	JenC	JM	SW	AG
Rev	Date	Purpose of revision	Drawn	Check'd	Rev'd	Appr'd
 95 Bonhill Street, Glasgow, G2 7HX, UK. Tel: +44(0)141 204 2511 Fax: +44(0)141 226 3109 www.jacobs.com						
Client			 The Scottish Government			
Project			 PERTH TO INVERNESS Luncarty to Pass of Birnam			
Drawing Title			A9 Dualling: Luncarty to Pass of Birnam Water Mitigation Proposals			
Drawing Status			FINAL			
Scale @A3	1:12,500	DO NOT SCALE				
Jacobs No.	B1557602					
Client No.						
Drawing No.	FIGURE 9.3b					
						Rev 0

FIGURE 9.3c

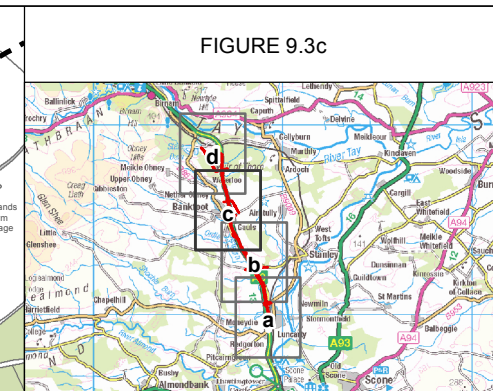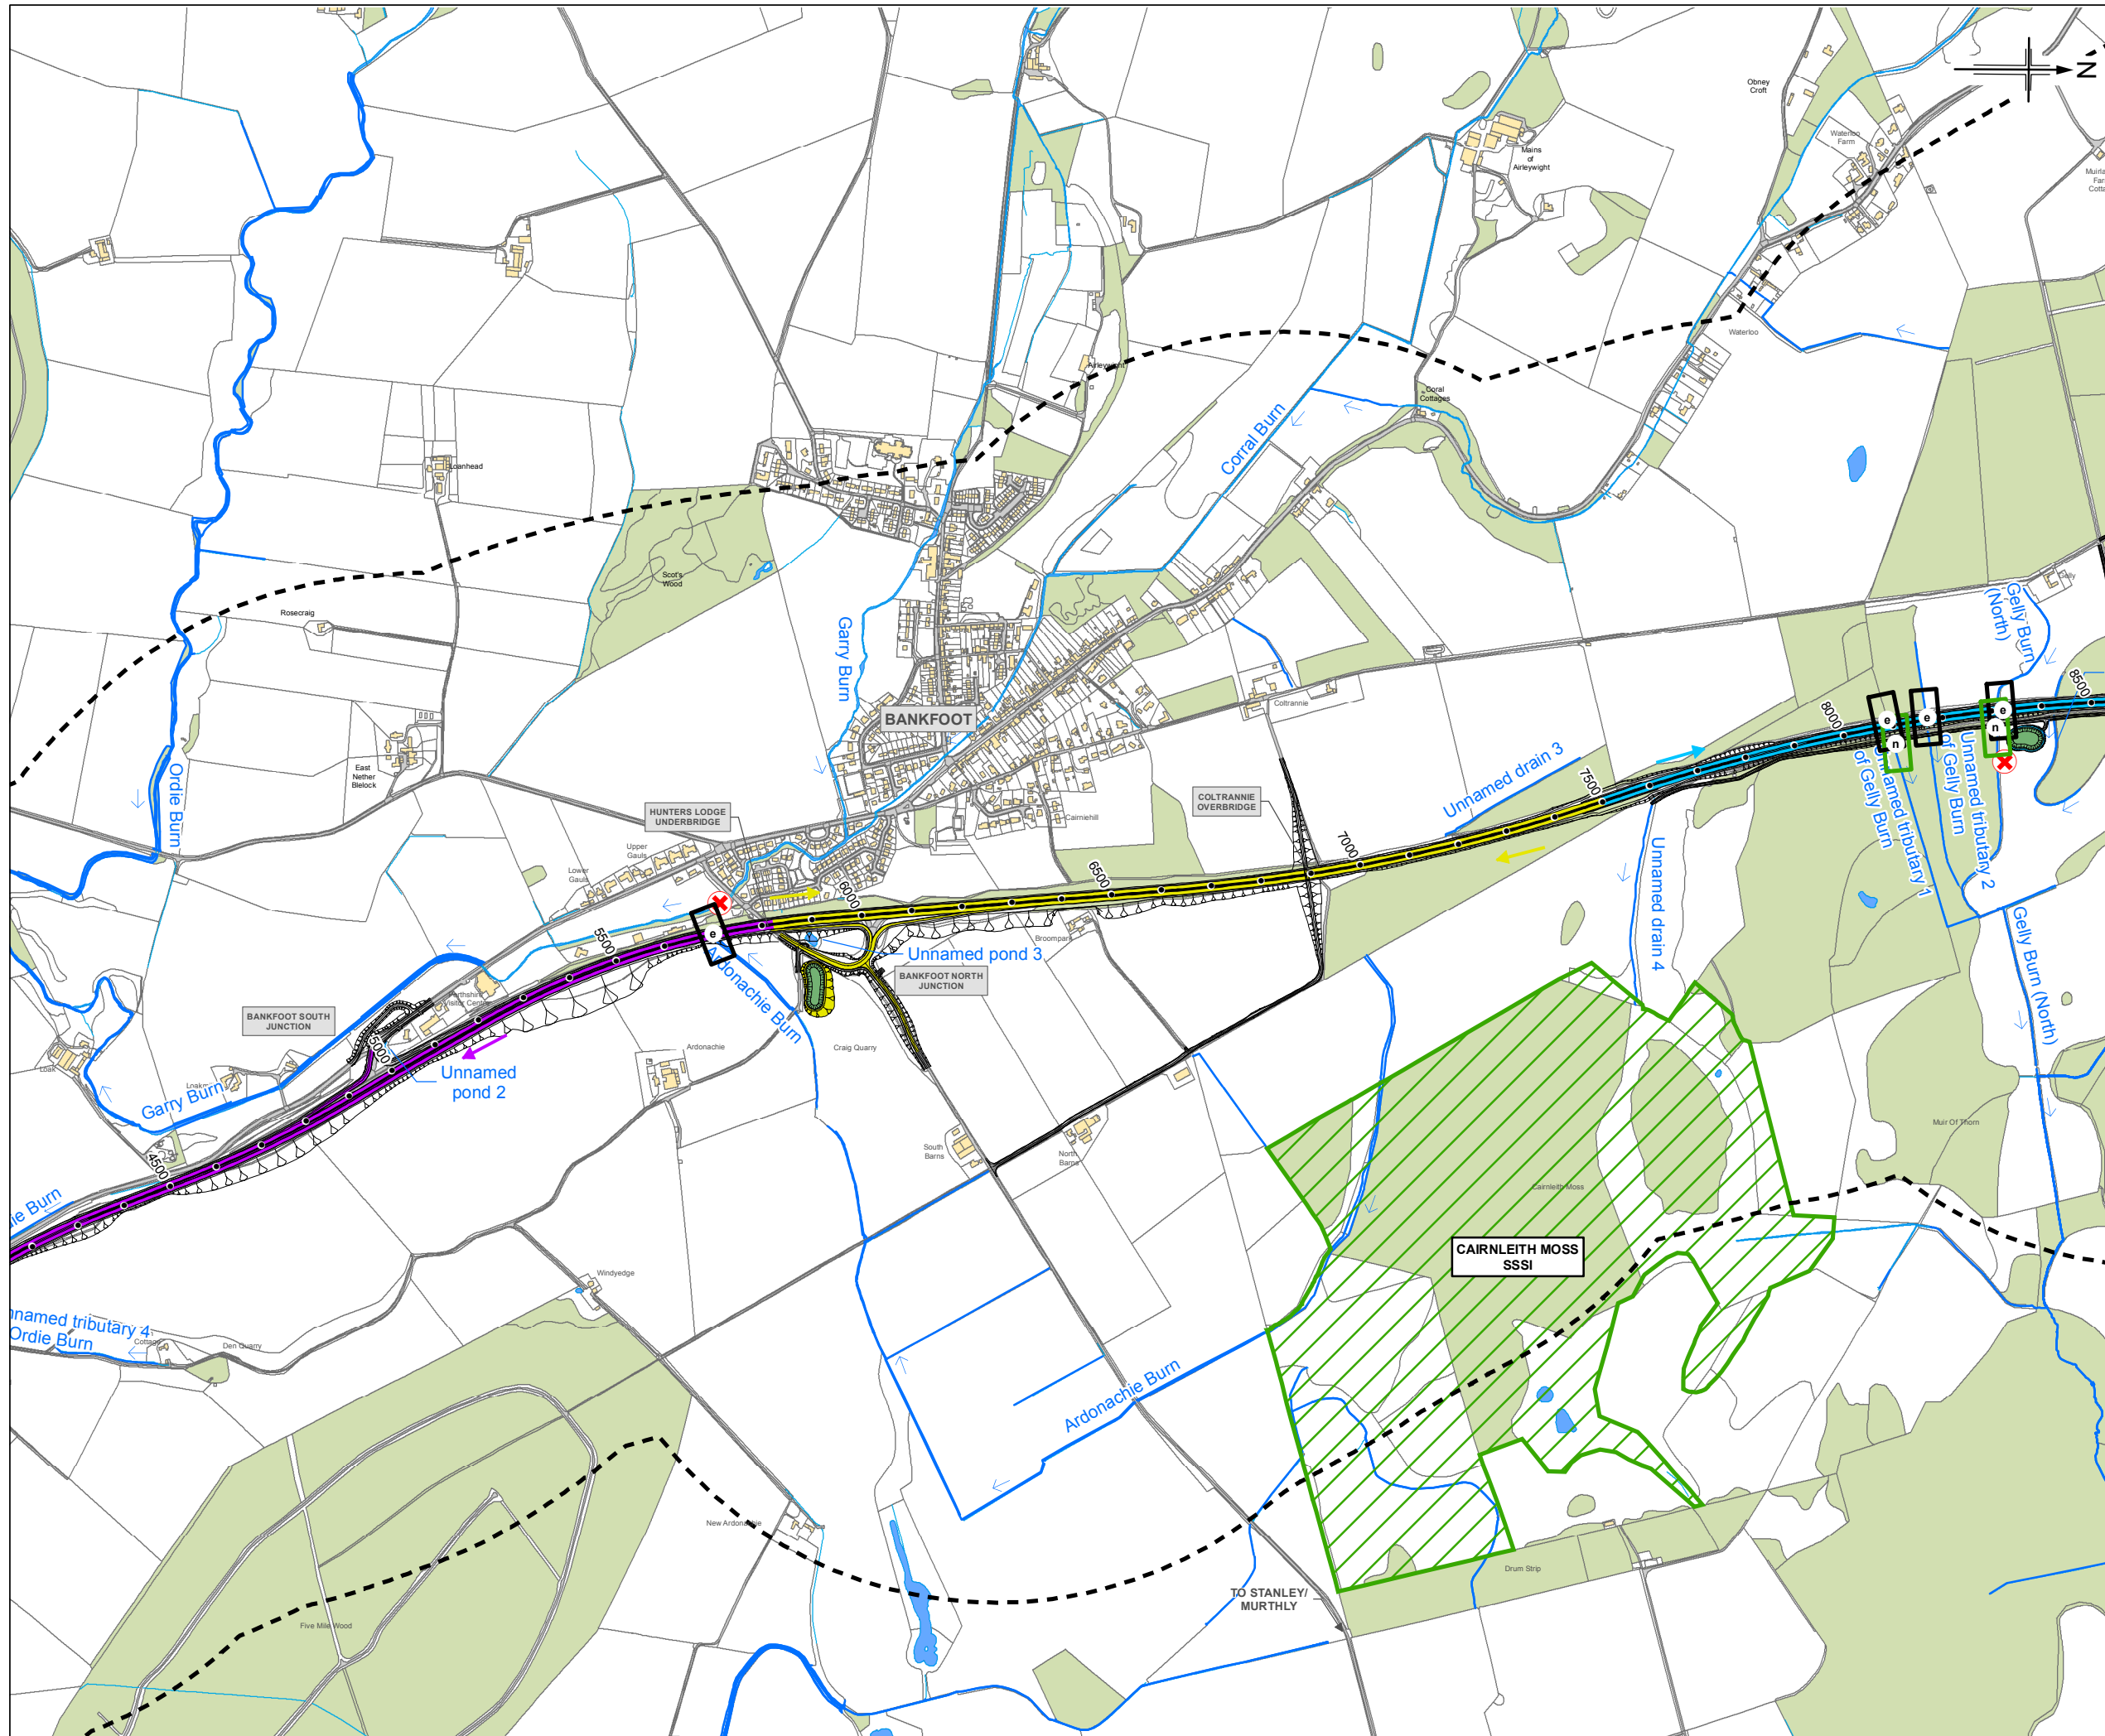

- Legend**
- Proposed Scheme (DMRB Stage 3 Design)
  - 1km Study Area
  - Water flow direction
  - Watercourses
  - Water bodies
  - New culvert/structure
  - Network culvert
  - Existing culvert/structure to be extended
  - Detention Basin
  - Run A - Shochie Burn
  - Run B - Ordie Burn
  - Run D - Garry Burn
  - Run E - Gelly Burn
  - Direction of Drainage Run Flow
  - Channel Realignment
  - Approximate outfall location
  - Site of Special Scientific Interest (SSSI)

0	MAR 2014	ES Publication	JenC	JM	SW	AG
Rev	Date	Purpose of revision	Drawn	Check'd	Rev'd	Appr'd

**JACOBS**  
 95 Botwell Street, Glasgow, G2 7HX, UK.  
 Tel: +44(0)141 204 2511 Fax: +44(0)141 226 3109  
 www.jacobs.com

Client: **TRANSPORT SCOTLAND**  
 The Scottish Government

Project: **A9 DUALLING**  
 PERTH TO INVERNESS  
 Luncarty to Pass of Birnam

Drawing Title: **A9 Dualling: Luncarty to Pass of Birnam**

Drawing Status: <b>FINAL</b>		SHEET 3 of 4	
Scale @A3: <b>1:12,500</b>	DO NOT SCALE		
Jacobs No.: <b>B1557602</b>			
Client No.:			
Drawing No.: <b>FIGURE 9.3c</b>	Rev:	<b>0</b>	



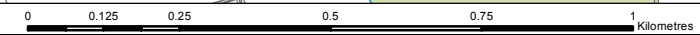


FIGURE 9.3d

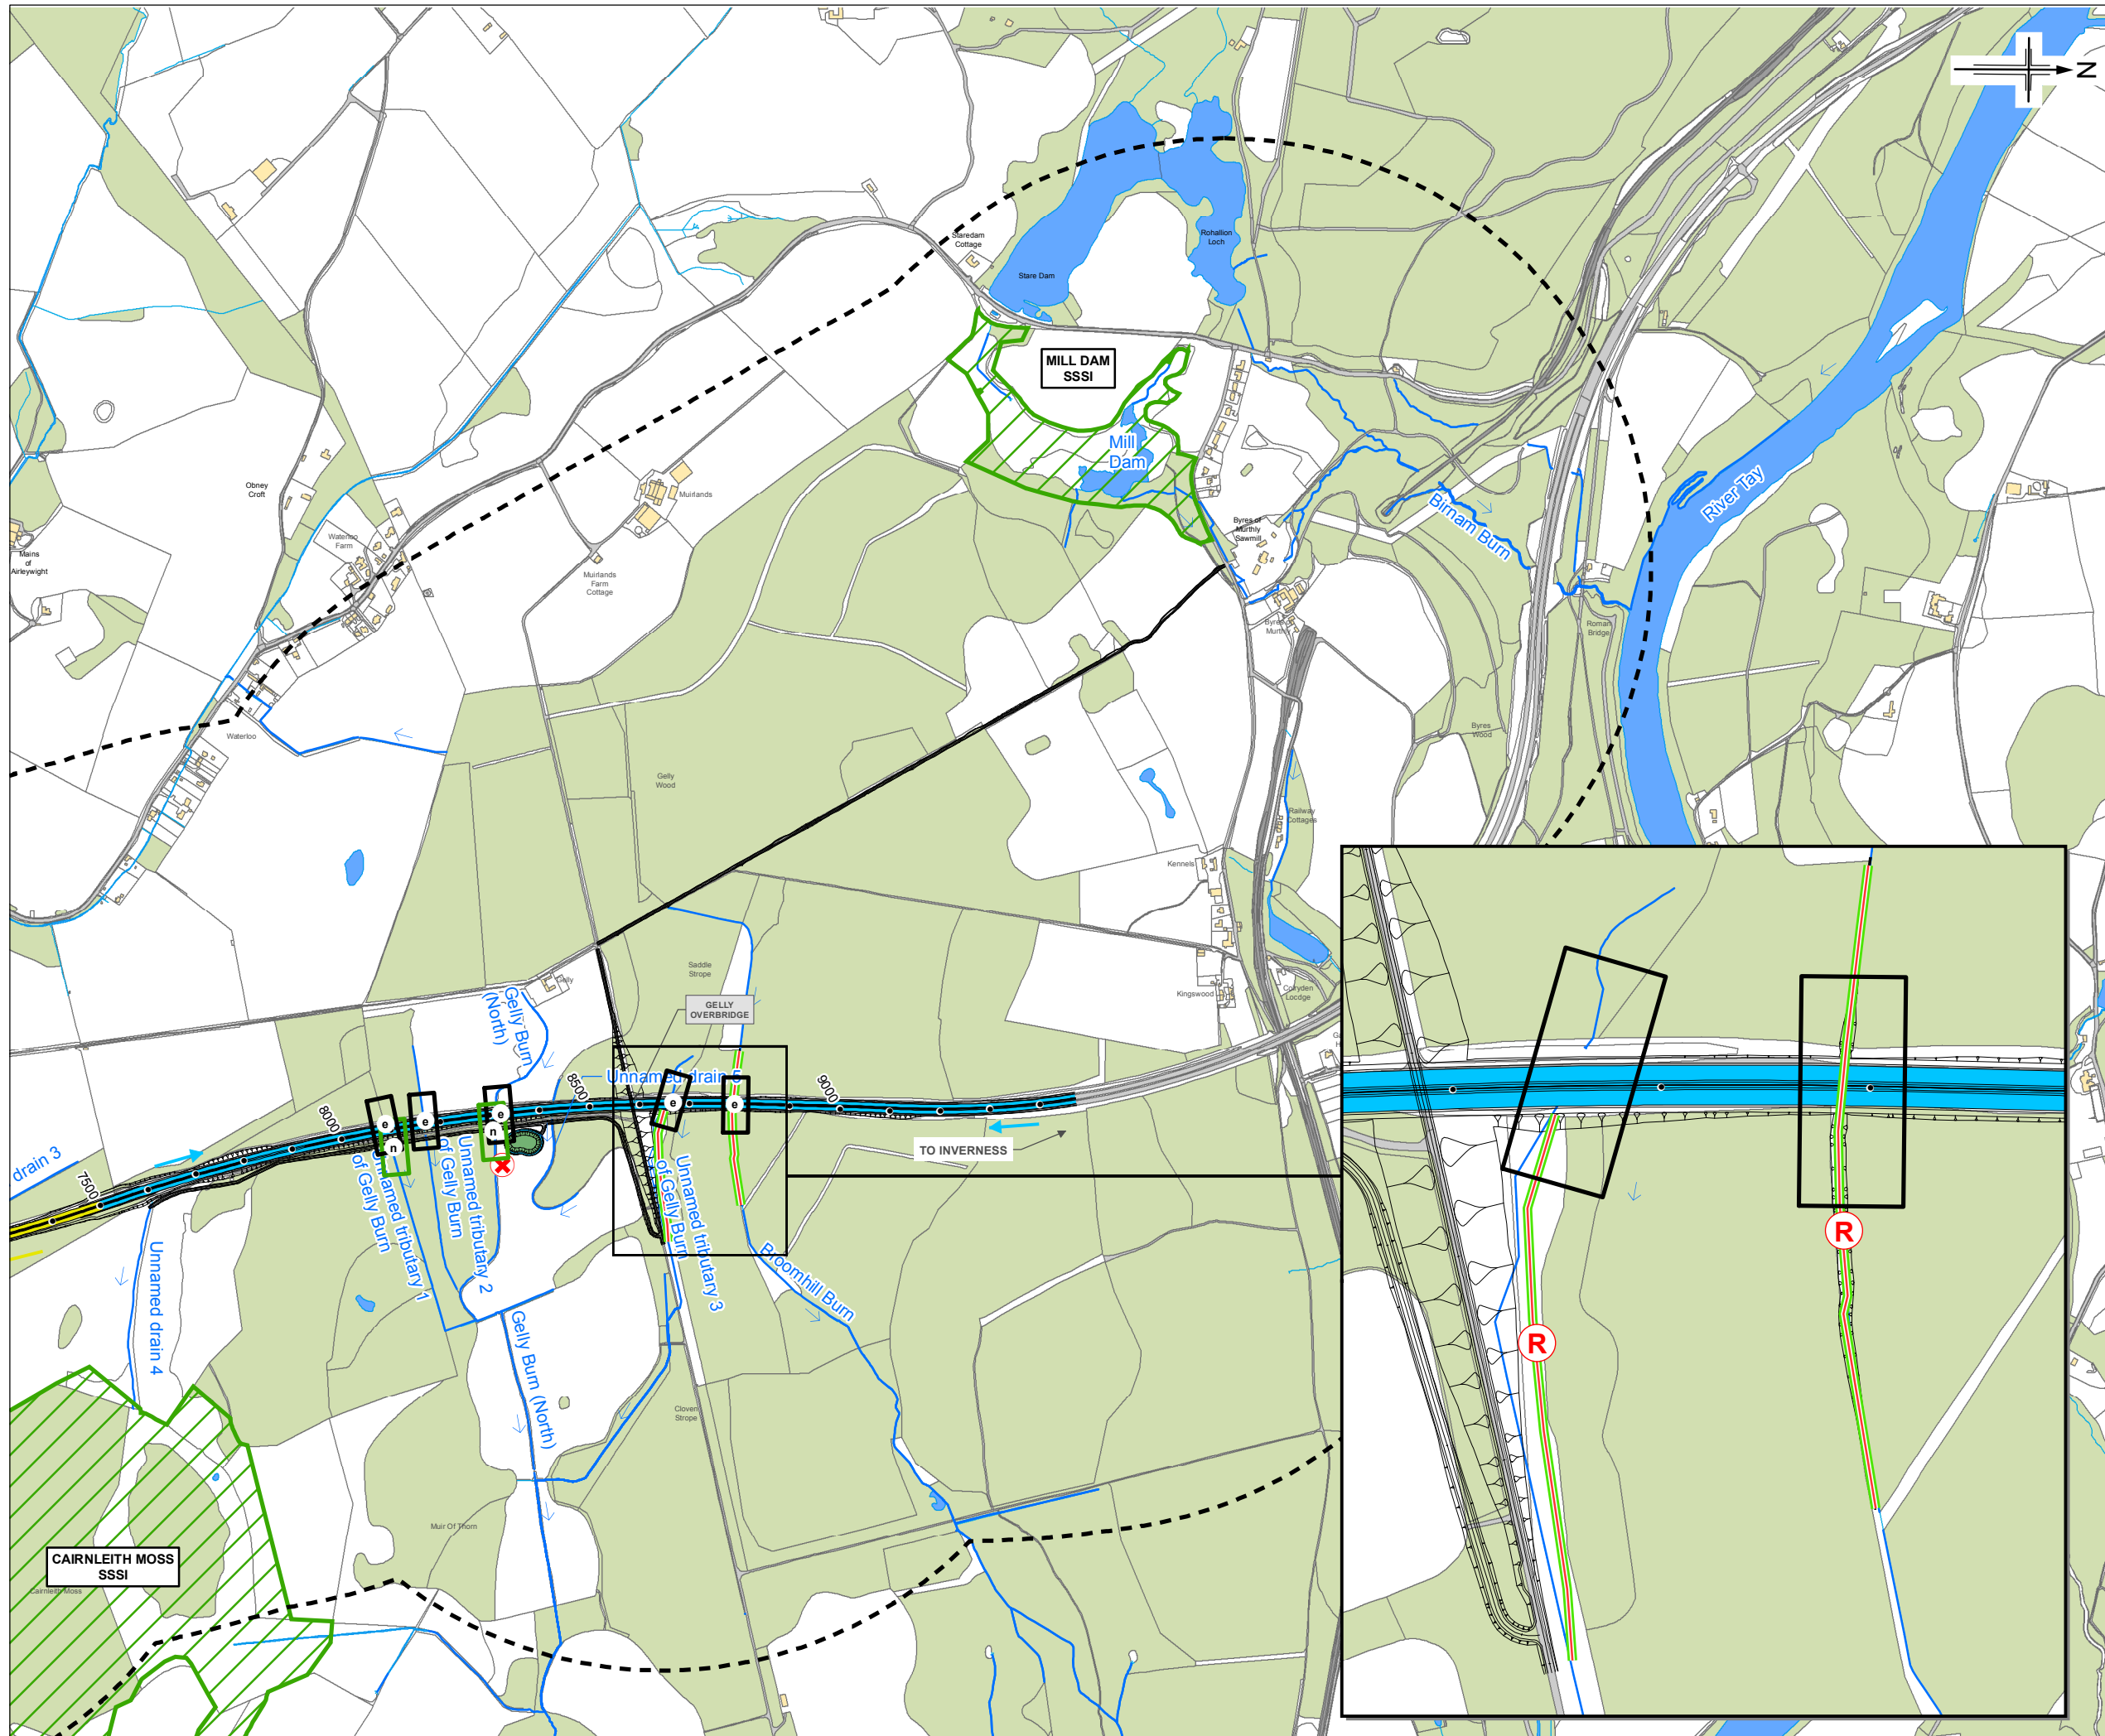

- Legend**
- Proposed Scheme (DMRB Stage 3 Design)
  - 1km Study Area
  - Water flow direction
  - Watercourses
  - Water bodies
  - New culvert/structure
  - Network culvert
  - Existing culvert/structure to be extended
  - Detention Basin
  - Run A - Shochie Burn
  - Run B - Ordie Burn
  - Run D - Garry Burn
  - Run E - Gelly Burn
  - Direction of Drainage Run Flow
  - Channel Realignment
  - Approximate outfall location
  - Site of Special Scientific Interest (SSSI)

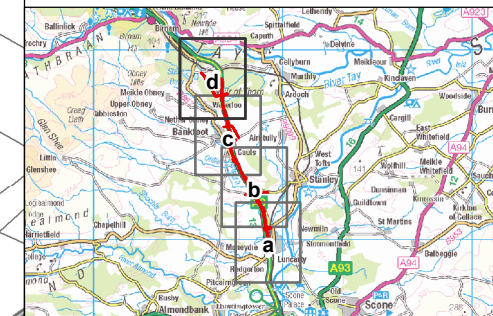

0	MAR 2014	ES Publication	JenC	JM	SW	AG
Rev	Date	Purpose of revision	Drawn	Check'd	Rev'd	Appr'd
<b>JACOBS</b>						
55 Bellfield Street, Glasgow, G2 7HX, UK Tel: +44(0)141 204 2511 Fax: +44(0)141 226 3109 www.jacobs.com						
 An agency of The Scottish Government						
 PERTH TO INVERNESS Luncarty to Pass of Binnam						
A9 Dualling: Luncarty to Pass of Binnam <b>Water Mitigation Proposals</b>						
						SHEET 4 of 4
Drawing Status: FINAL						
Scale @A3	1:12,500		DO NOT SCALE			
Jacobs No.	B1557602					
Client No.						
Drawing No.	FIGURE 9.3d					Rev 0

Reproduced by permission of Ordnance Survey on behalf of HMSO. © Crown copyright and database right 2013. All rights reserved. Ordnance Survey Licence number 100046668.



This drawing is not to be used in whole or in part other than for the intended purpose and project as defined on this drawing. Refer to the contract for full terms and conditions.