
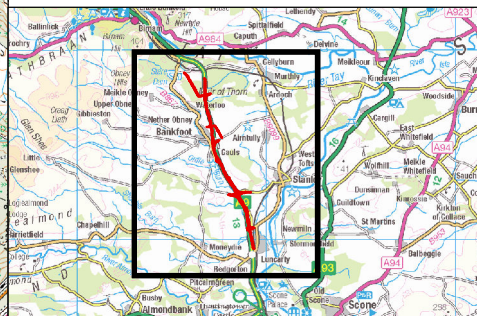


FIGURE 10.6

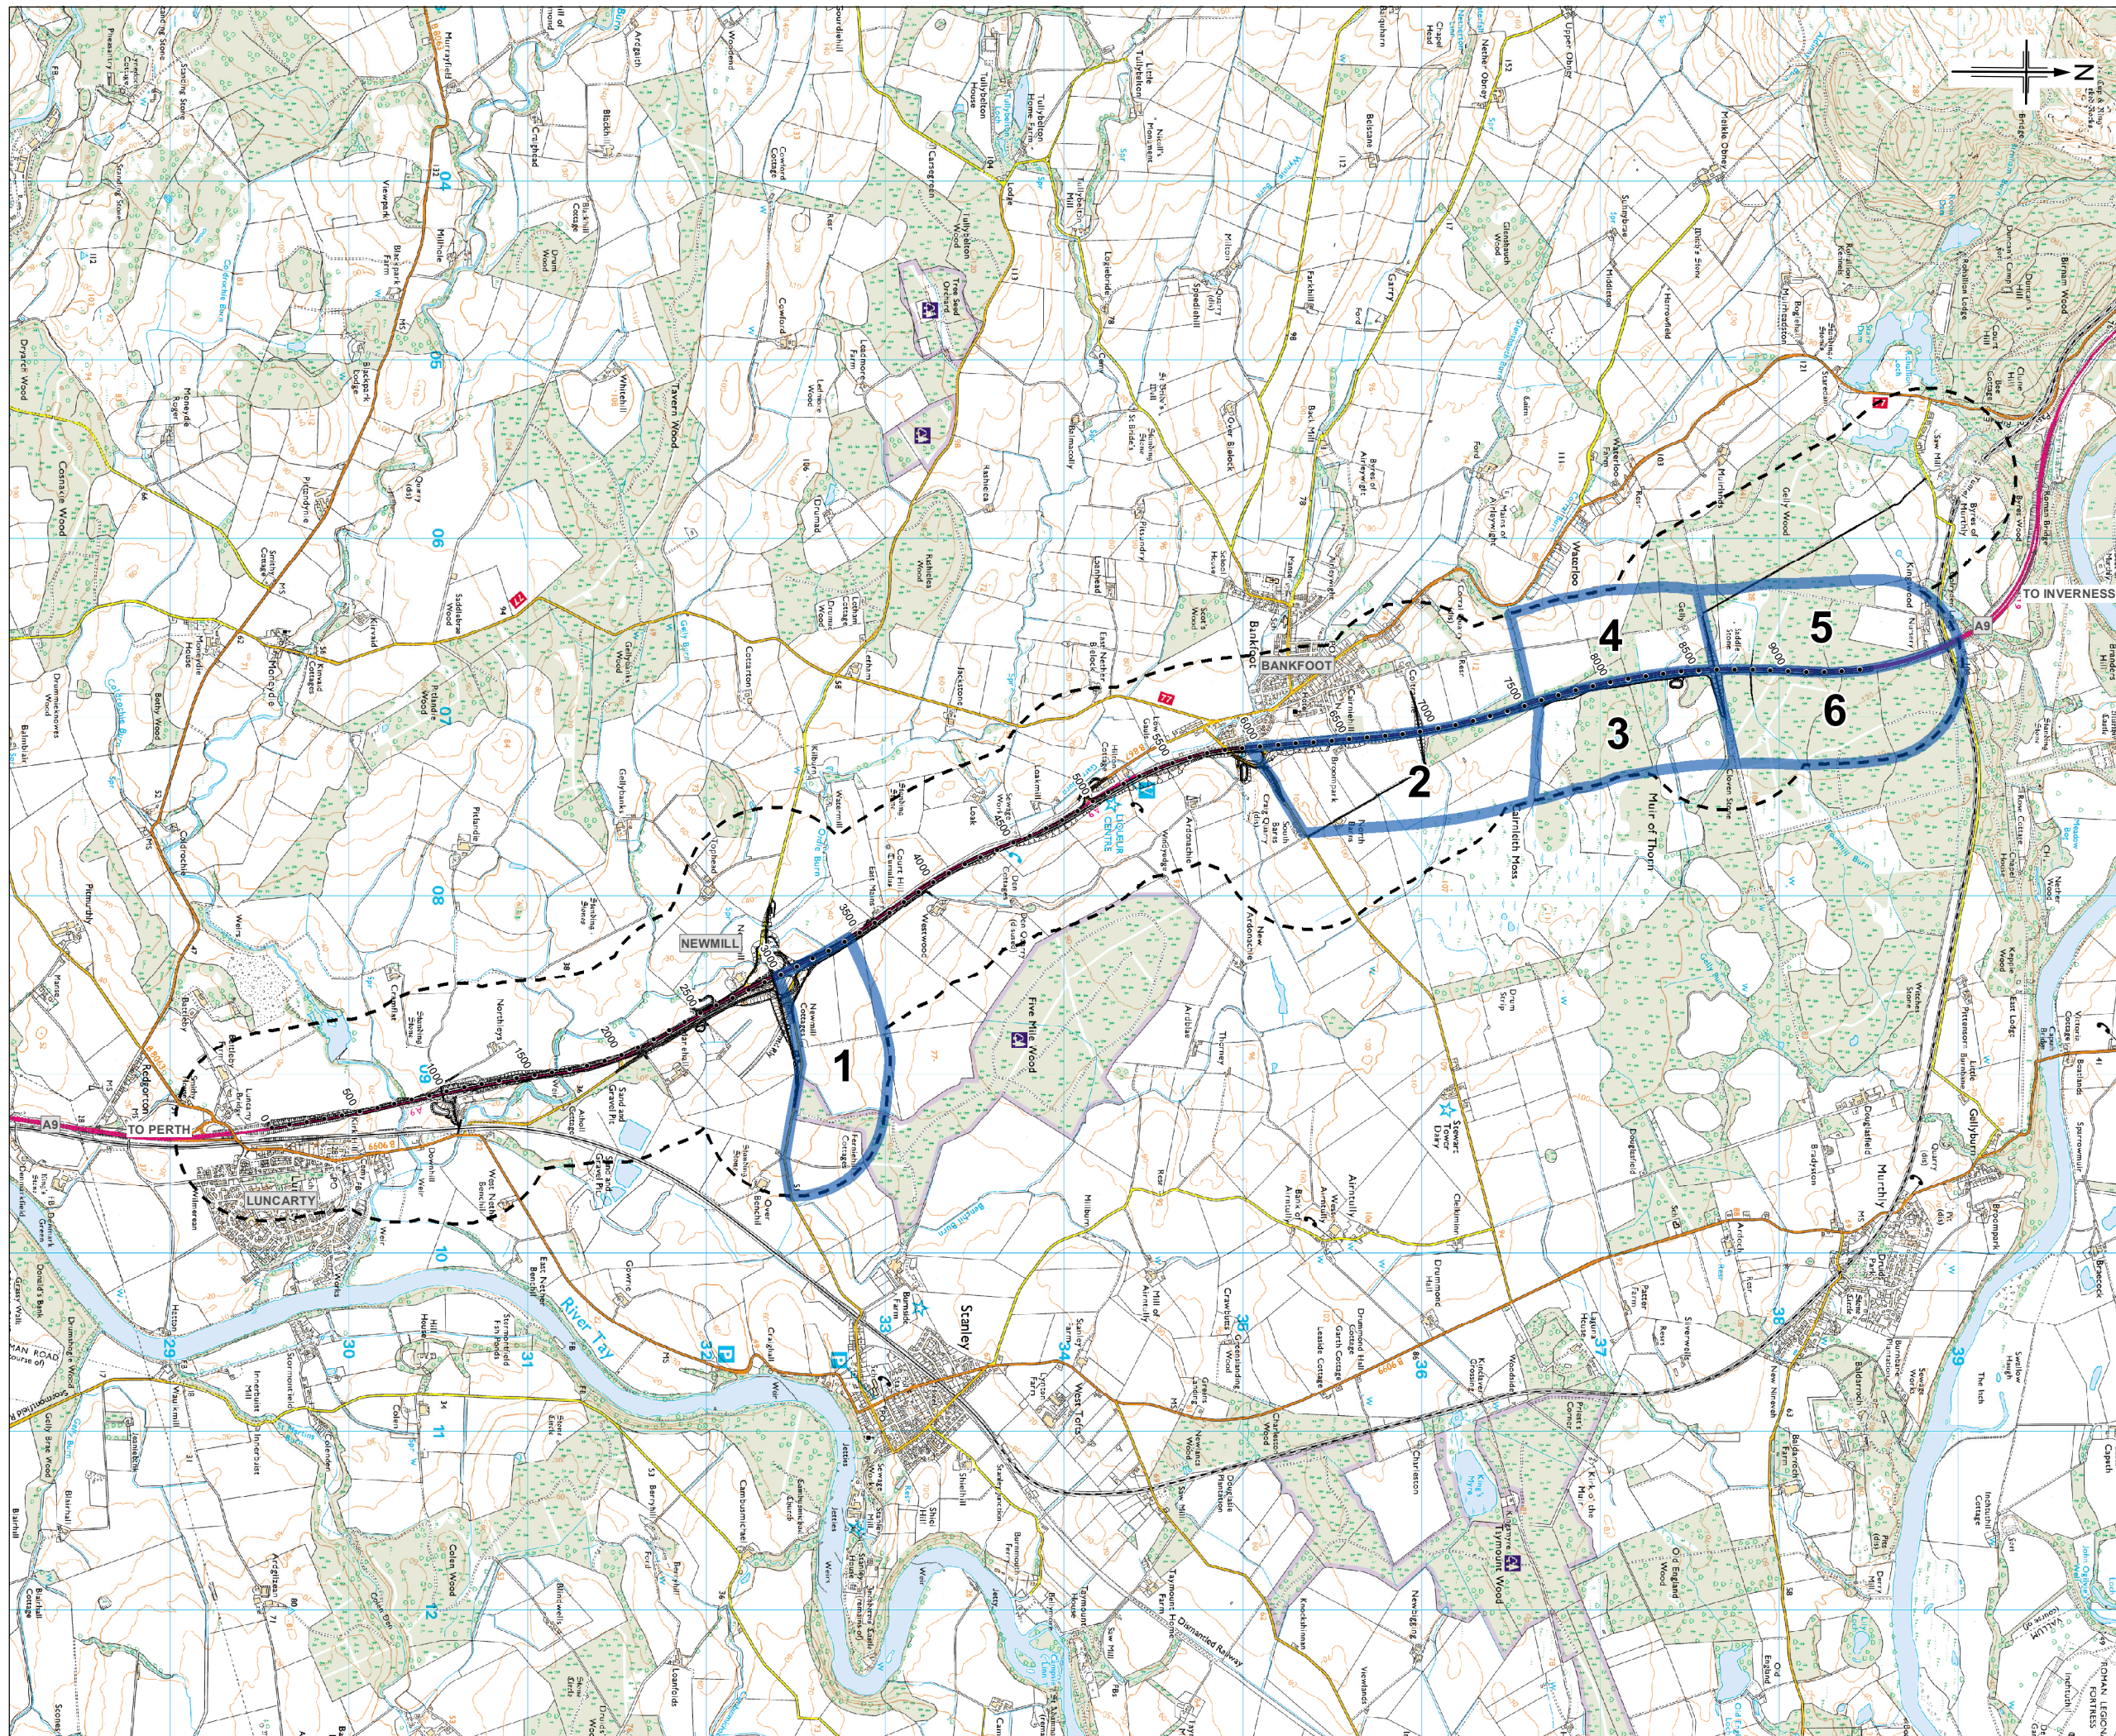

- Legend**
- Proposed Scheme (DMRB Stage 3 Design)
 - 500m Study Area
 - Breeding Bird Survey Quadrats

| | | | | | | |
|------------|----------------|---------------------|-------|---------|-------|-------|
| 0 MAR 2014 | ES Publication | JenC | RW | PG | AG | |
| Rev | Date | Purpose of revision | Drawn | Checked | Rev'd | App'd |

JACOBS
 95 Bonhill Street, Glasgow, G2 7JX, UK
 Tel: +44(0)141 204 2511 Fax: +44(0)141 226 3109
 www.jacobs.com



Client: **A9 DUALLING**
 PERTH TO INVERNESS
 Luncarty to Pass of Birnam

Project: **A9 Dualling: Luncarty to Pass of Birnam**

Drawing Title: **Breeding Bird Survey Quadrats**

Drawing Status: **FINAL**

Scale @A3: **1:35,000** **DO NOT SCALE**

Jacobs No: **B1557602**

Drawing No: **FIGURE 10.6** Rev: **0**