

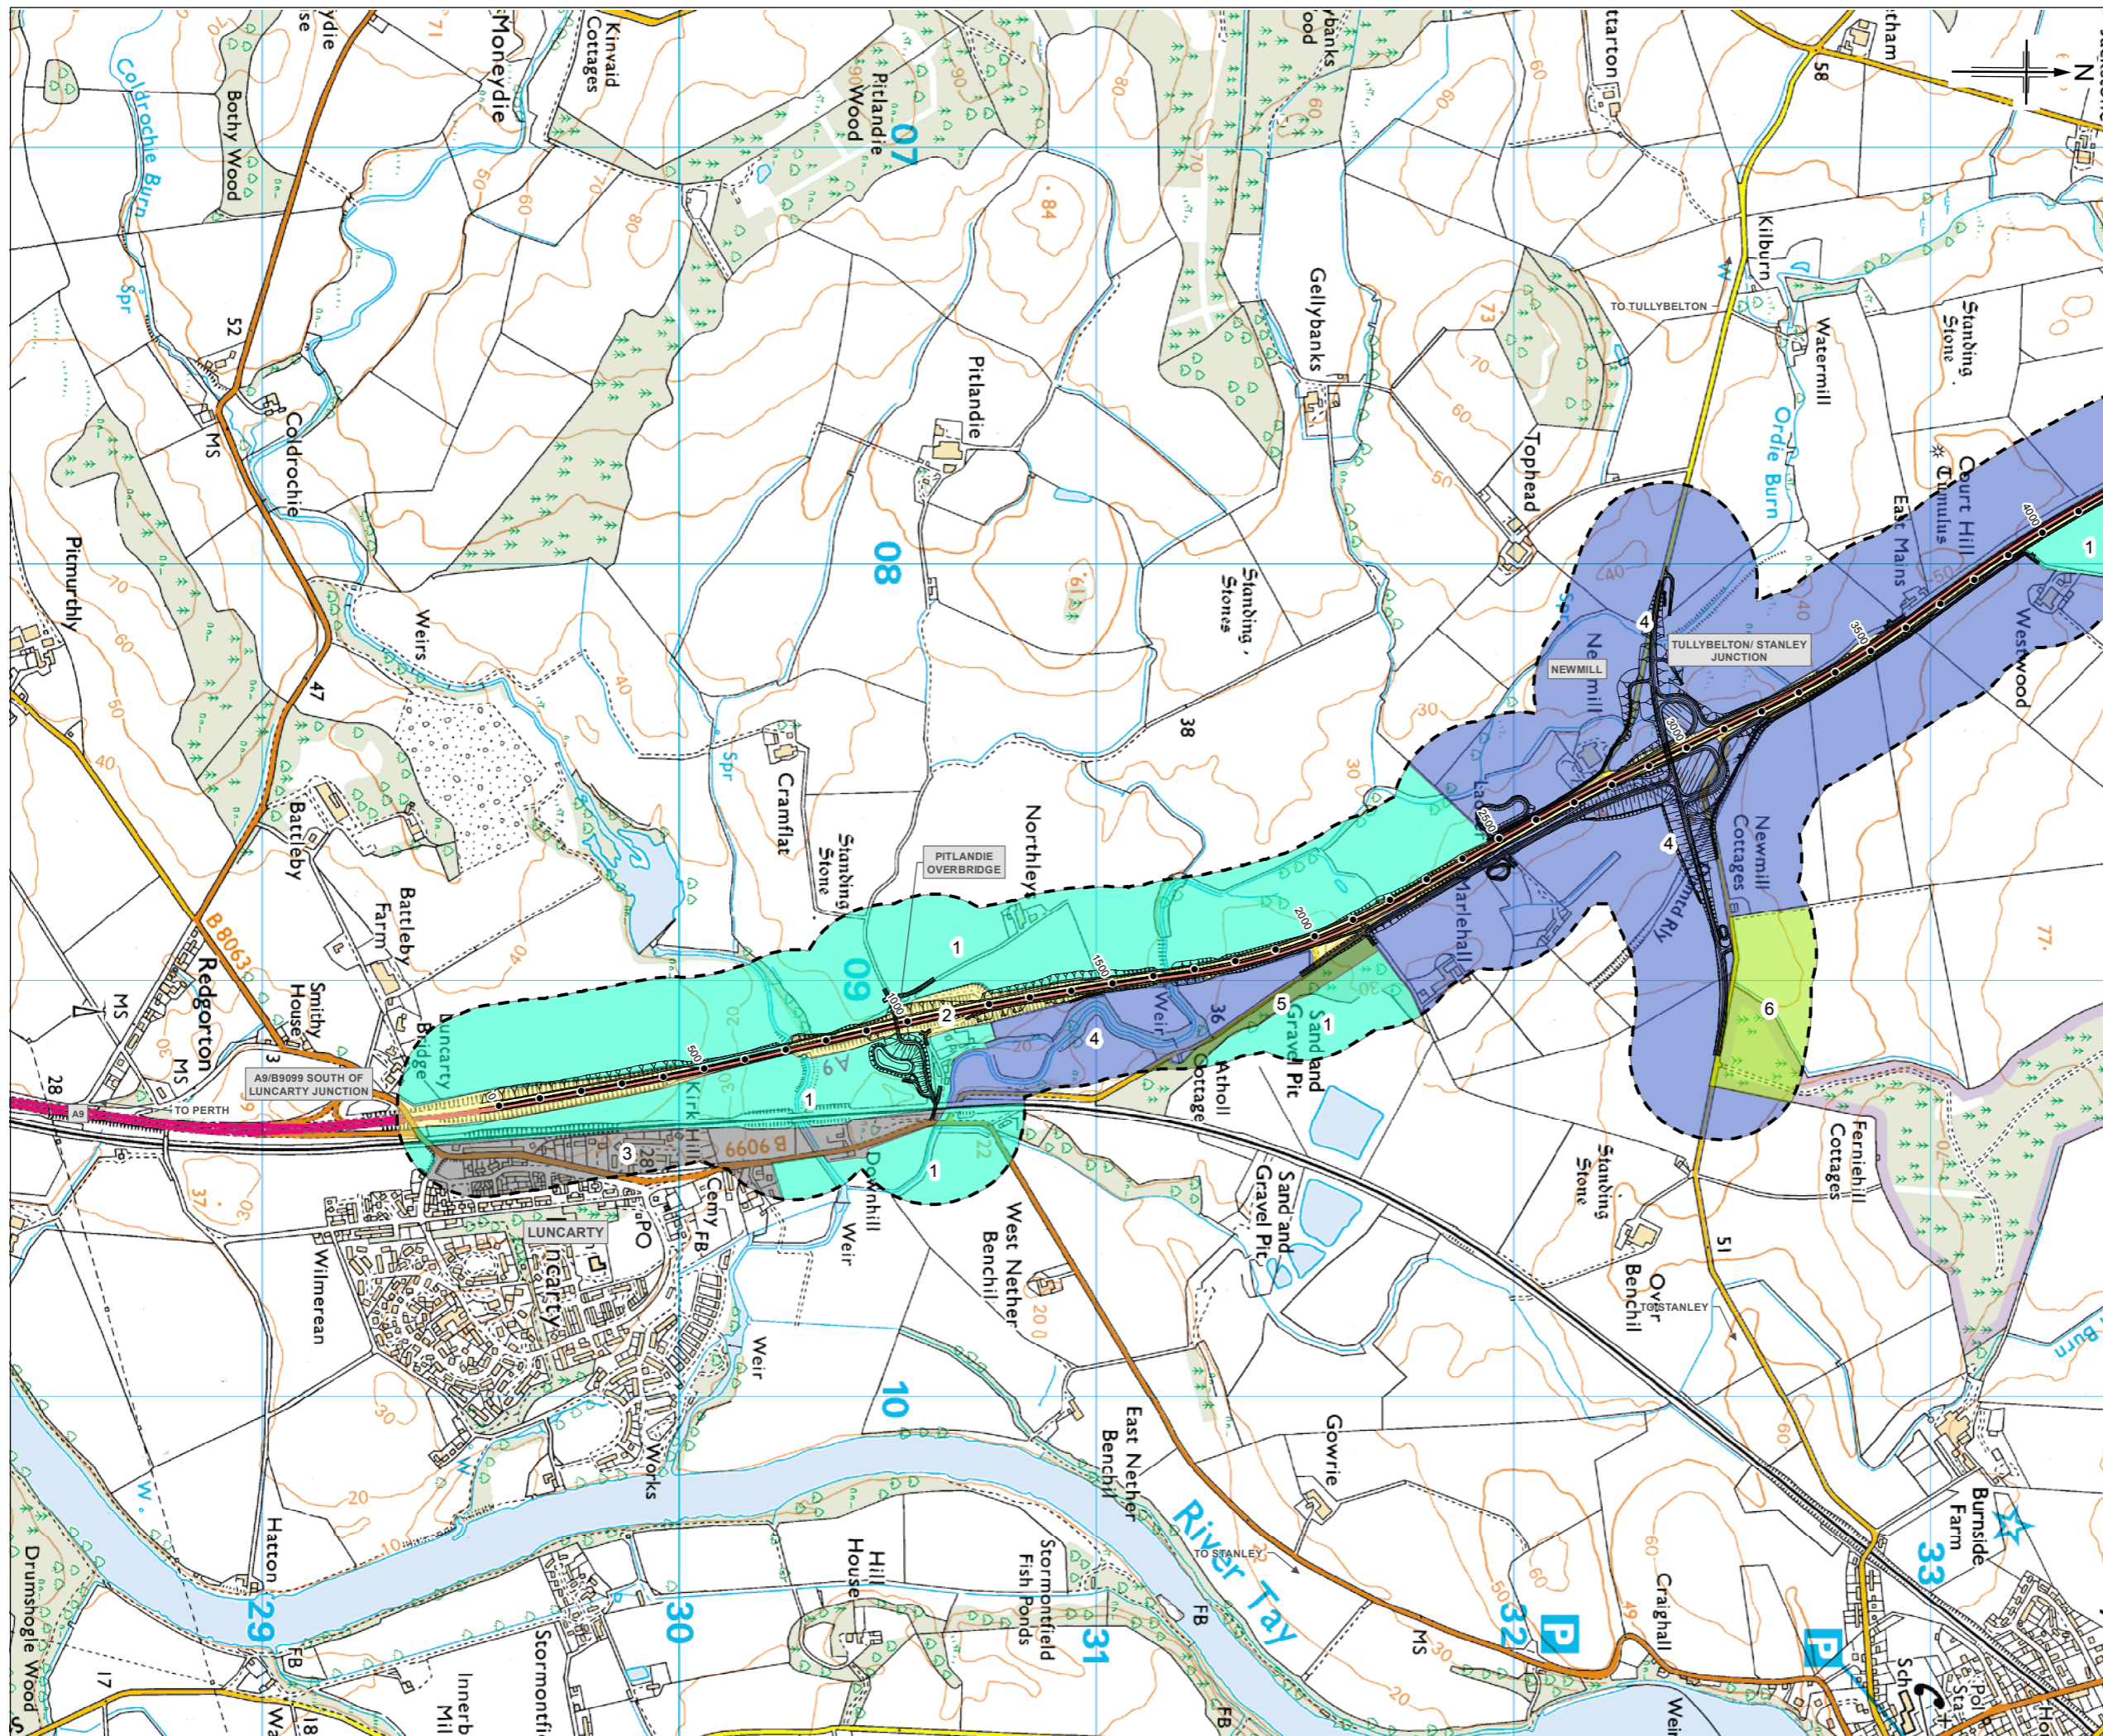


FIGURE 13.2a

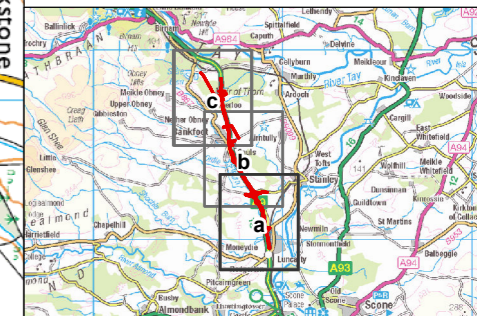


- Legend**
- Proposed Scheme (DMRB Stage 3 Design)
 - 200m Study Area
- Historic Landscape Types**
- 1 19th Century to Present Amalgamated Field
 - 2 Late 20th Century to Present Road
 - 3 19th Century to Present Urban Area
 - 4 18th to 19th Century Rectilinear Fields
 - 5 20th Century Conifer Plantation
 - 6 18th to 20th Century Woodland
 - 7 20th Century to Present Drained Rough Grazing
 - 8 17th to 19th Century Policies and Parkland
 - 9 Murtle Castle Designed Landscape

0	MAR 2014	ES Publication	JenC	SH	JD	AG
Rev	Date	Purpose of revision	Drawn	Checked	Rev'd	Appr'd

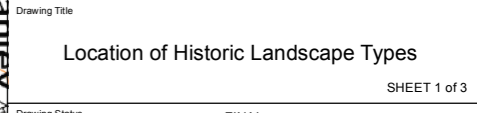



Client	TRANSPORT SCOTLAND The Scottish Government				
Project	A9 DUALLING Perth to Inverness Luncarty to Pass of Birnam				
Drawing Title	Location of Historic Landscape Types				
Drawing Status	FINAL				
Scale @ A3	1:15,000	DO NOT SCALE			
JACOBS No.	B1557602				
Client No.					
Drawing No.	FIGURE 13.2a	Rev	0		

Reproduced by permission of Ordnance Survey on behalf of HMSO. © Crown copyright and database right 2013. All rights reserved. Ordnance Survey Licence number 100046668.

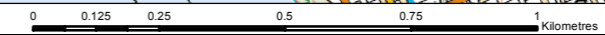

This drawing is not to be used in whole or in part other than for the intended purpose and project as defined on this drawing. Refer to the contract for full terms and conditions.

FIGURE 13.2b

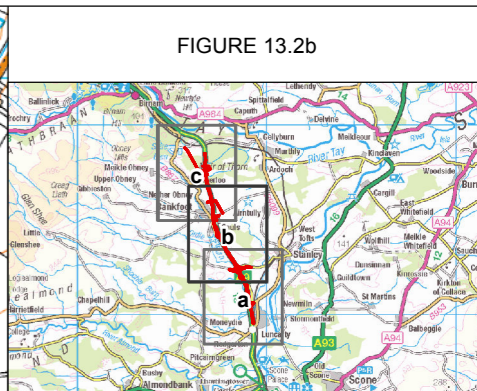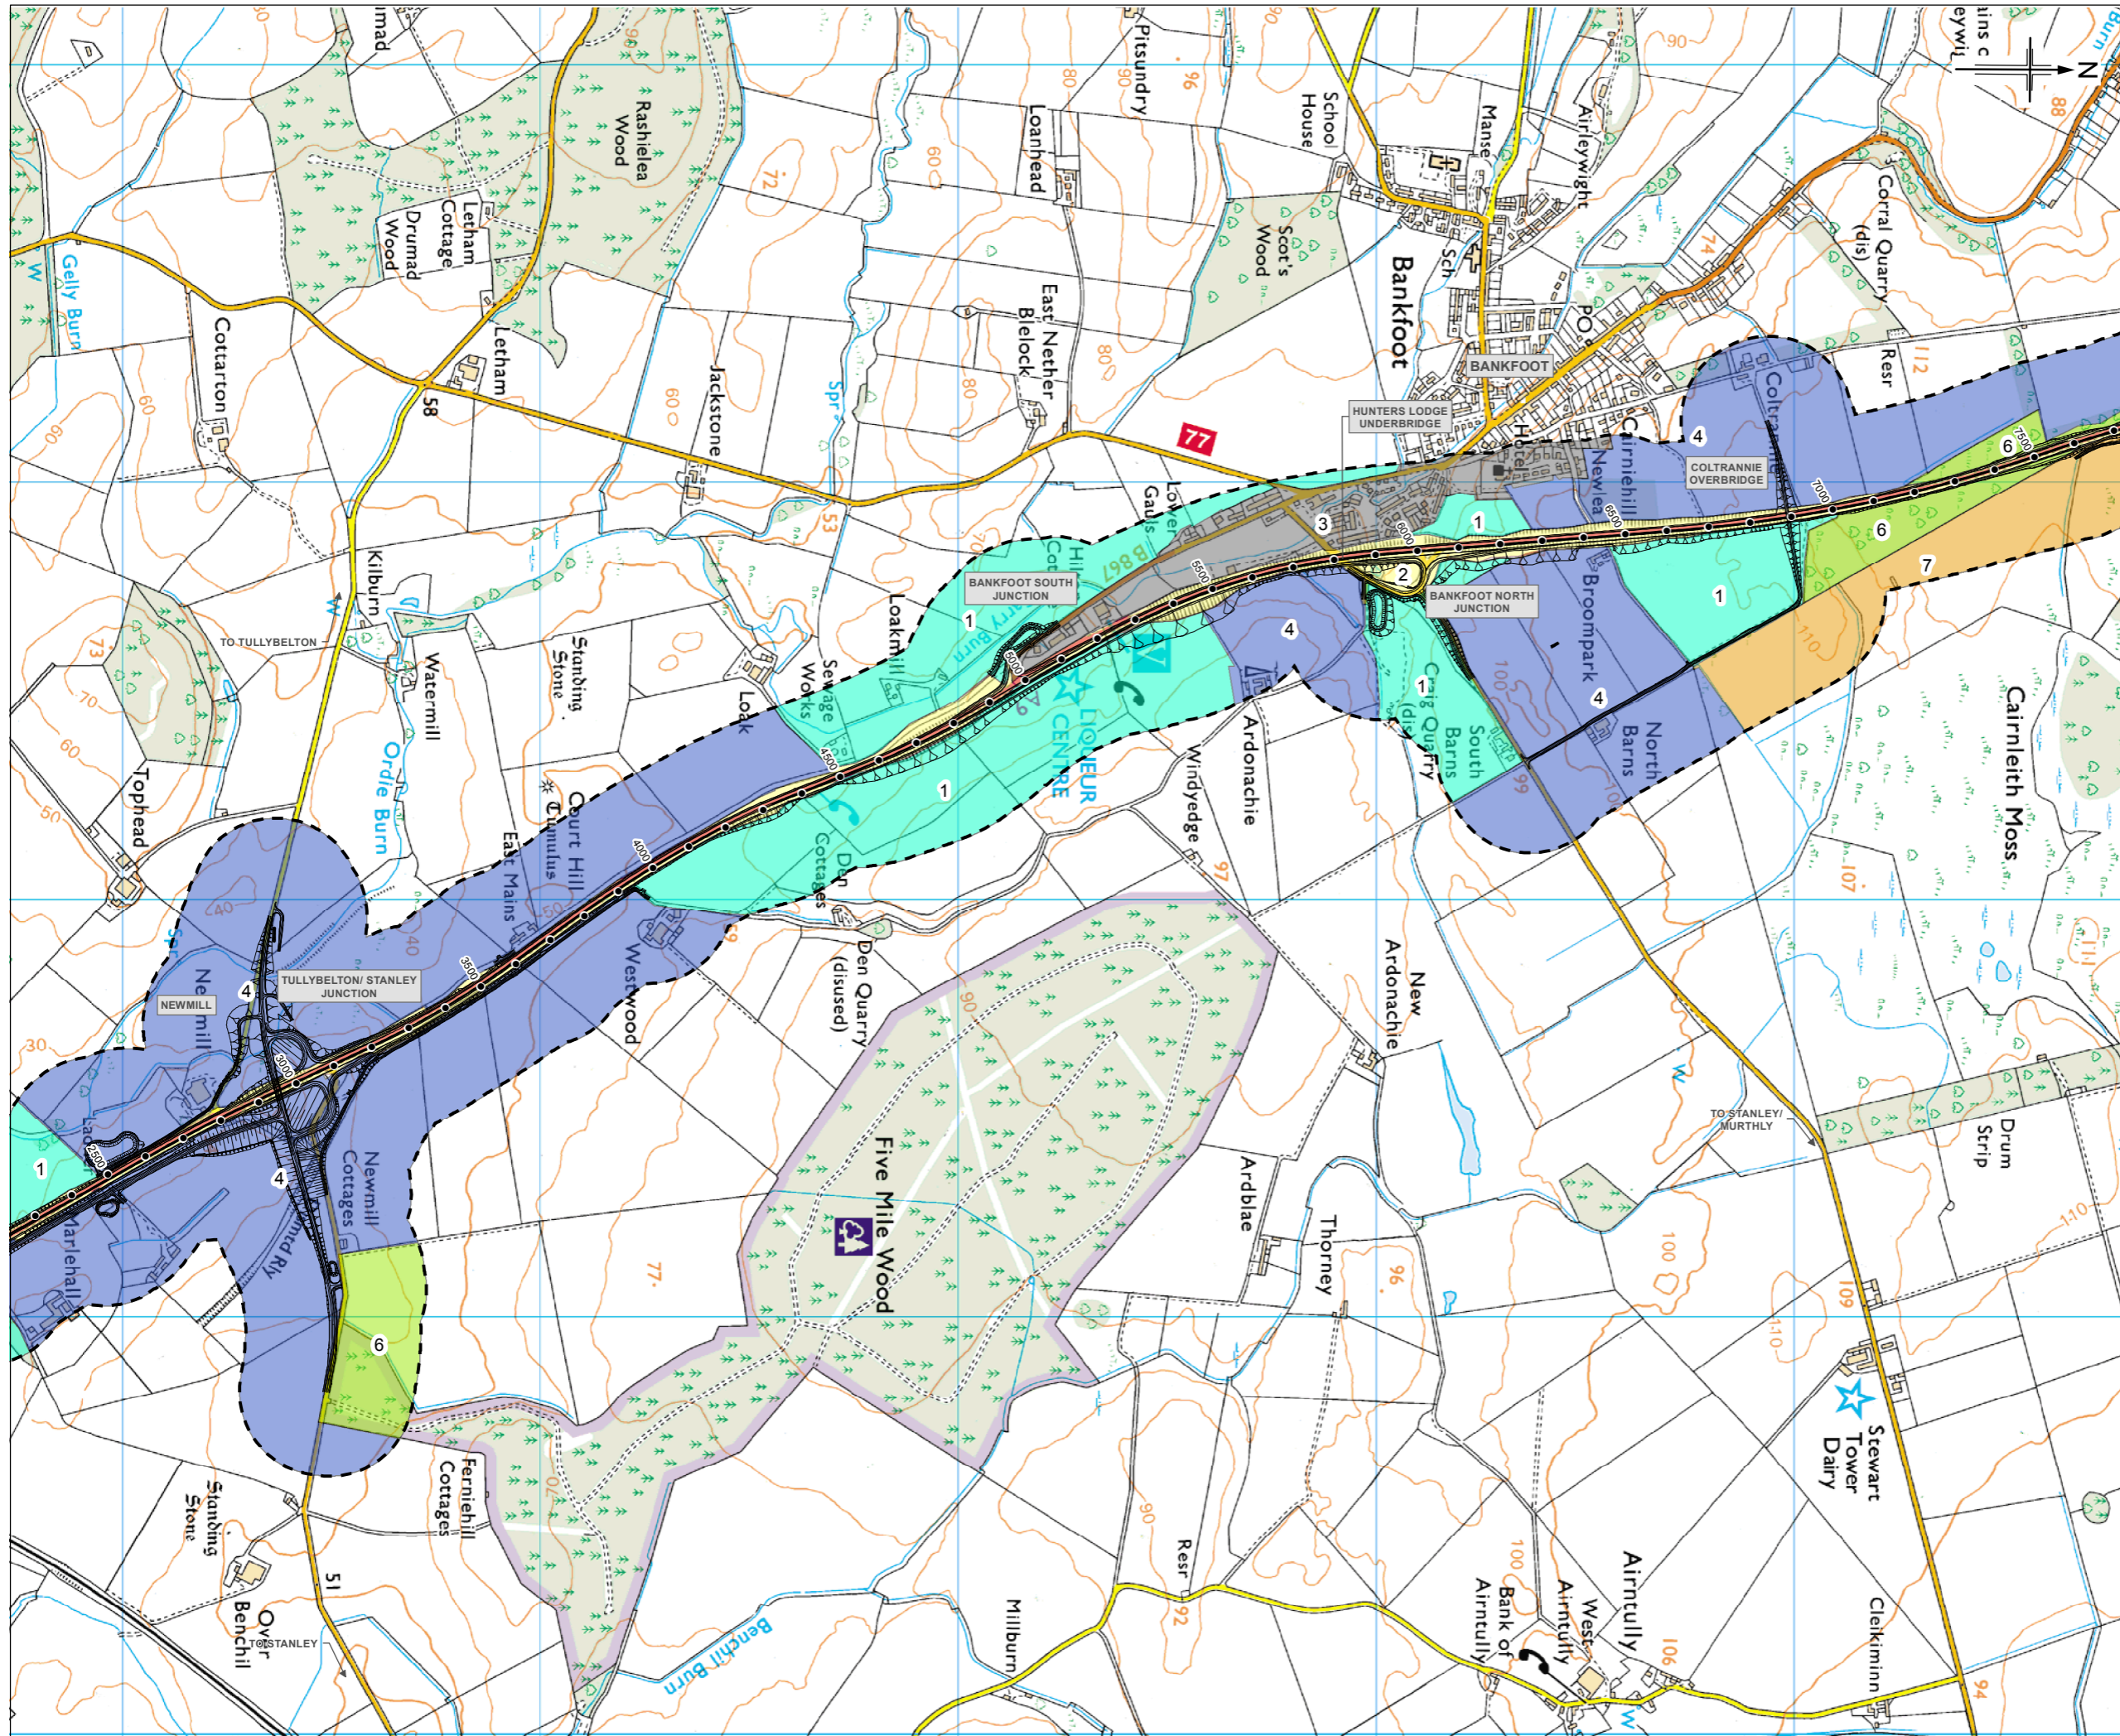

- Legend**
- Proposed Scheme (DMRB Stage 3 Design)
 - 200m Study Area
- Historic Landscape Types**
- 19th Century to Present Amalgamated Field
 - Late 20th Century to Present Road
 - 19th Century to Present Urban Area
 - 18th to 19th Century Rectilinear Fields
 - 20th Century Conifer Plantation
 - 18th to 20th Century Woodland
 - 20th Century to Present Drained Rough Grazing
 - 17th to 19th Century Policies and Parkland
 - Murthly Castle Designed Landscape

0 MAR 2014	ES Publication	JenC	SH	JD	AG	
Rev	Date	Purpose of revision	Drawn	Checked	Rev'd	Appr'd

JACOBS
 66 Bonhill Street, Glasgow, G2 7HX, UK
 Tel: +44(0)141 234 2511 Fax: +44(0)141 228 3109
 www.jacobs.com



Client: **TRANSPORT SCOTLAND**
 The Scottish Government

Project: **A9 DUALLING**
 PERTH TO INVERNESS
 Luncarty to Pass of Birnam

Drawing Title: **A9 Dualling: Luncarty to Pass of Birnam**

Drawing Status	FINAL	SHEET 2 of 3
Scale @A3	1:15,000	DO NOT SCALE
Jacobs No.	B1557602	
Client No.		
Drawing No.	FIGURE 13.2b	Rev 0

FIGURE 13.2c

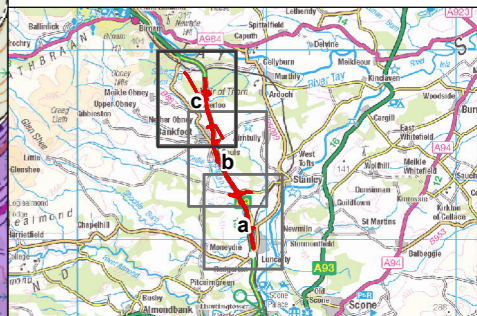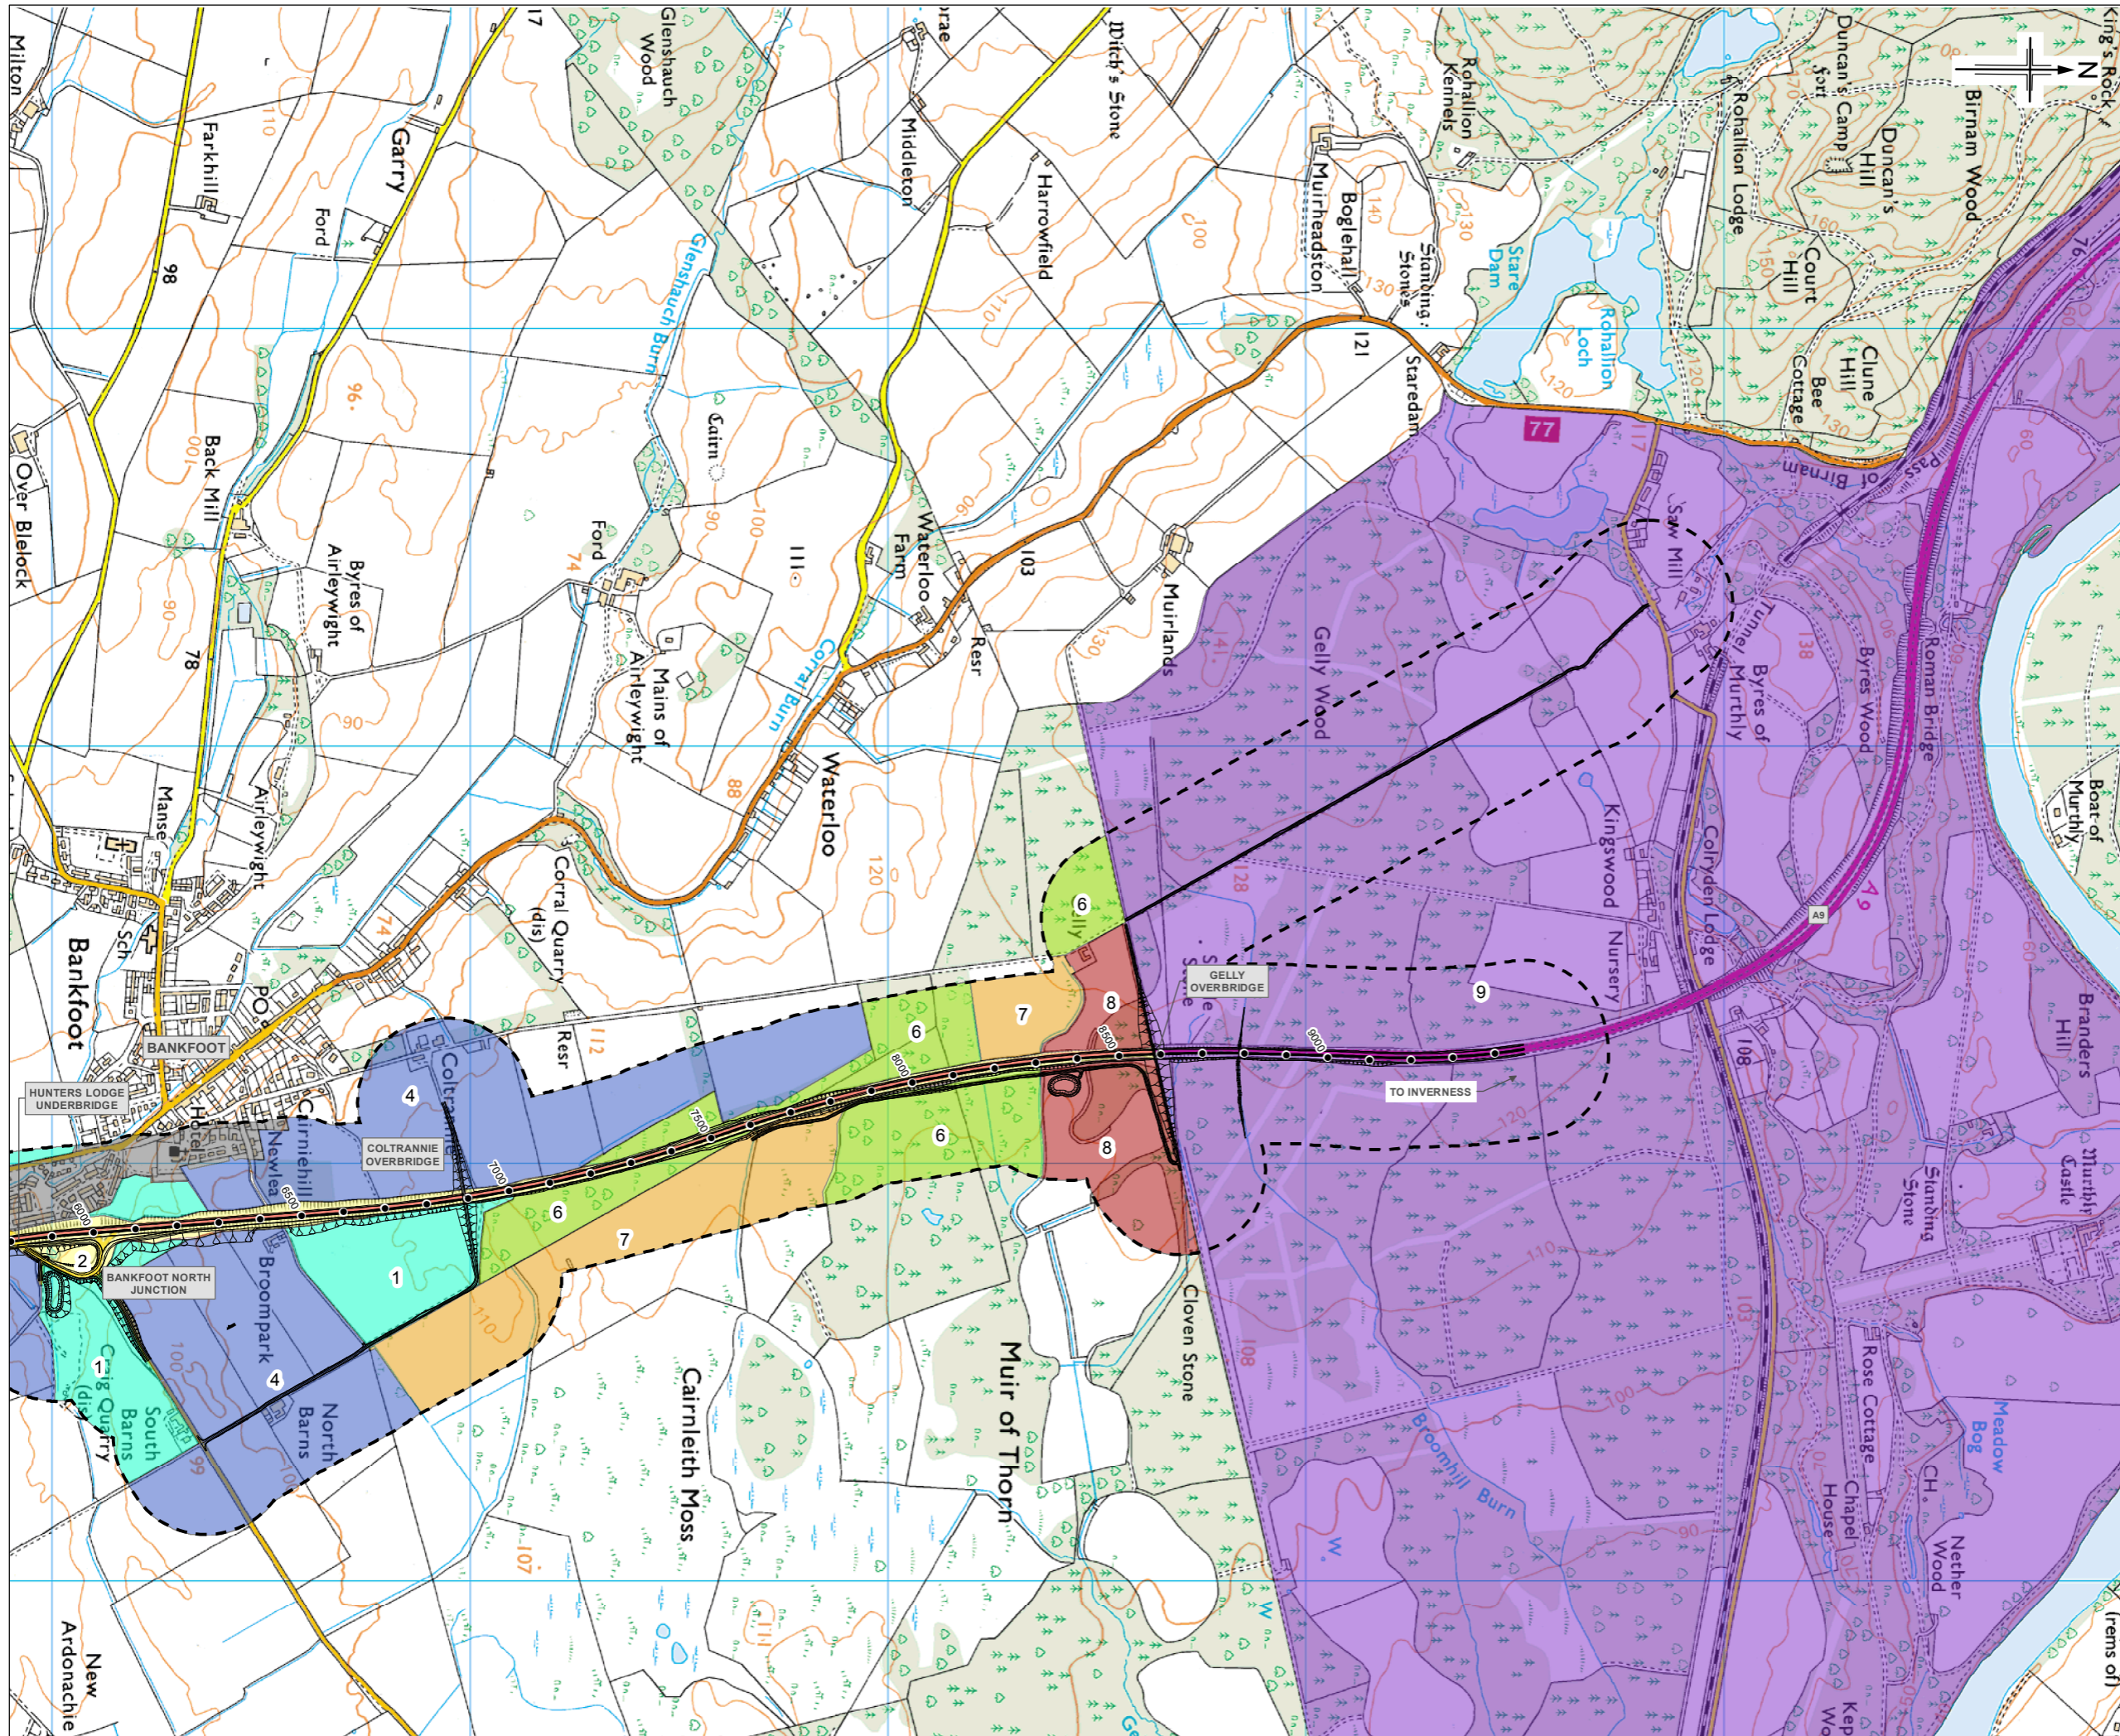

- Legend**
- Proposed Scheme (DMRB Stage 3 Design)
 - 200m Study Area
- Historic Landscape Types**
- 19th Century to Present Amalgamated Field
 - Late 20th Century to Present Road
 - 19th Century to Present Urban Area
 - 18th to 19th Century Rectilinear Fields
 - 20th Century Conifer Plantation
 - 18th to 20th Century Woodland
 - 20th Century to Present Drained Rough Grazing
 - 17th to 19th Century Policies and Parkland
 - Murthly Castle Designed Landscape

0	MAR 2014	ES Publication	JenC	SH	JD	AG
Rev	Date	Purpose of revision	Drawn	Checked	Rev'd	Appr'd

JACOBS
 95 Bonhill Street, Glasgow, G2 7JX, UK
 Tel: +44(0)141 234 2511 Fax: +44(0)141 226 3109
 www.jacobs.com


Client: TRANSPORT SCOTLAND
 The Scottish Government

Project: **A9 DUALLING**
 PERTH TO INVERNESS
 Luncarty to Pass of Birnam

A9 Dualling: Luncarty to Pass of Birnam

Drawing Title		Location of Historic Landscape Types	
Drawing Status		FINAL	
Scale @A3	1:15,000	DO NOT SCALE	
Jacobs No.	B1557602		
Client No.			
Drawing No.	FIGURE 13.2c	Rev	0

Reproduced by permission of Ordnance Survey on behalf of HMSO. © Crown copyright and database right 2013. All rights reserved. Ordnance Survey Licence number 100046668.

 

This drawing is not to be used in whole or in part other than for the intended purpose and project as defined on this drawing. Refer to the contract for full terms and conditions.