


SECTION THROUGH A78 1 BRIDGE  
LOOKING NB TOWARDS ROUNDABOUT

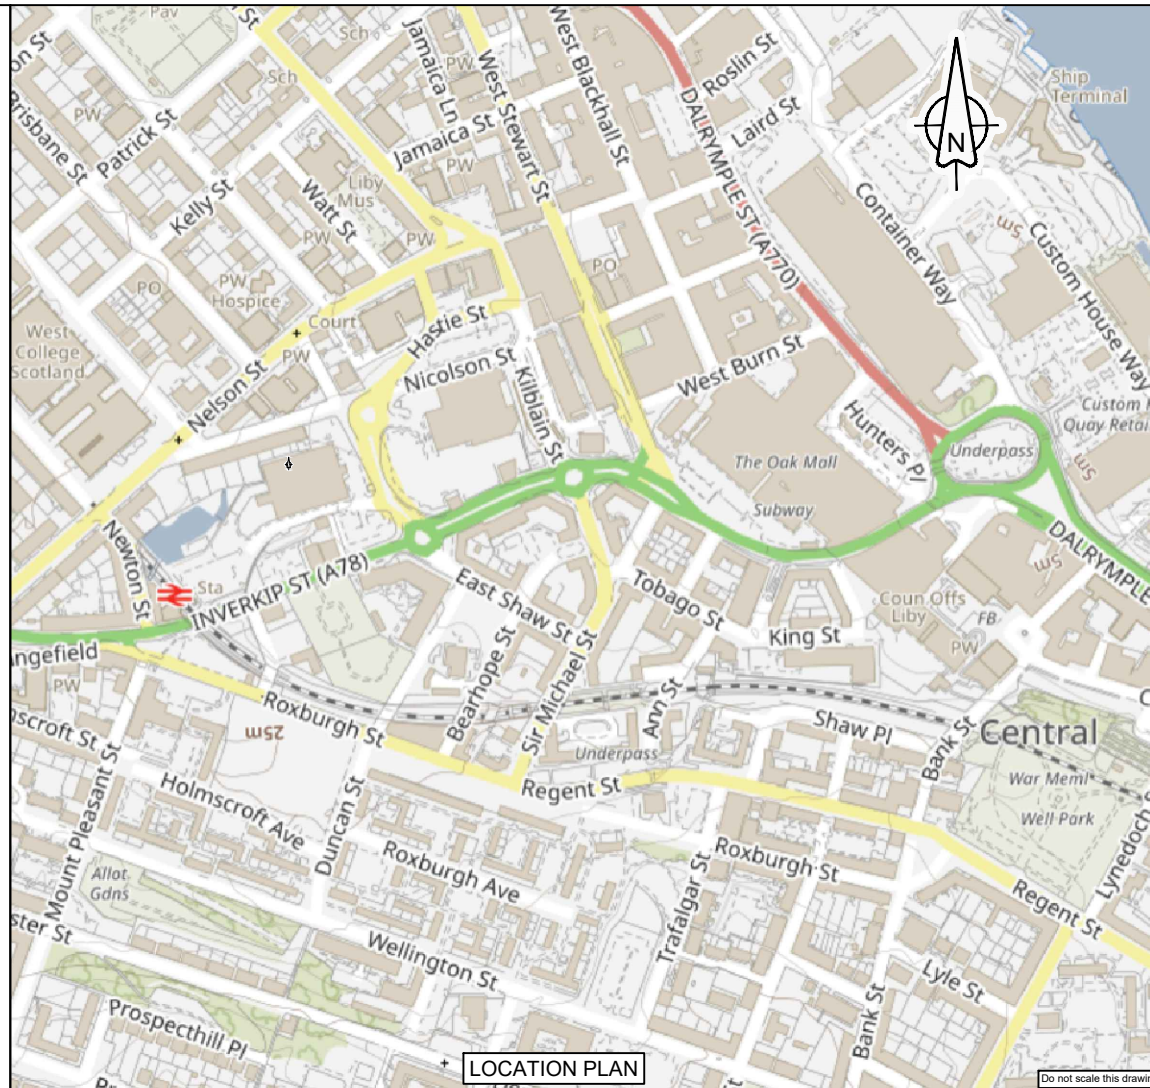


LOCATION PLAN

**KEY**

Lane 1 - Northbound  
nearside lane towards  
Bullring Roundabout closed  
to traffic behind Mass  
Barrier



The length of the A78 Greenock -  
Prestwick Trunk Road being the  
nearside lane of the northbound  
carriageway known as High Street,  
Greenock, from its junction with the  
Oak Mall goods entrance to a point 30  
metres or thereby south west of its  
junction with the Bullring Roundabout, a  
distance of 156 metres or thereby.

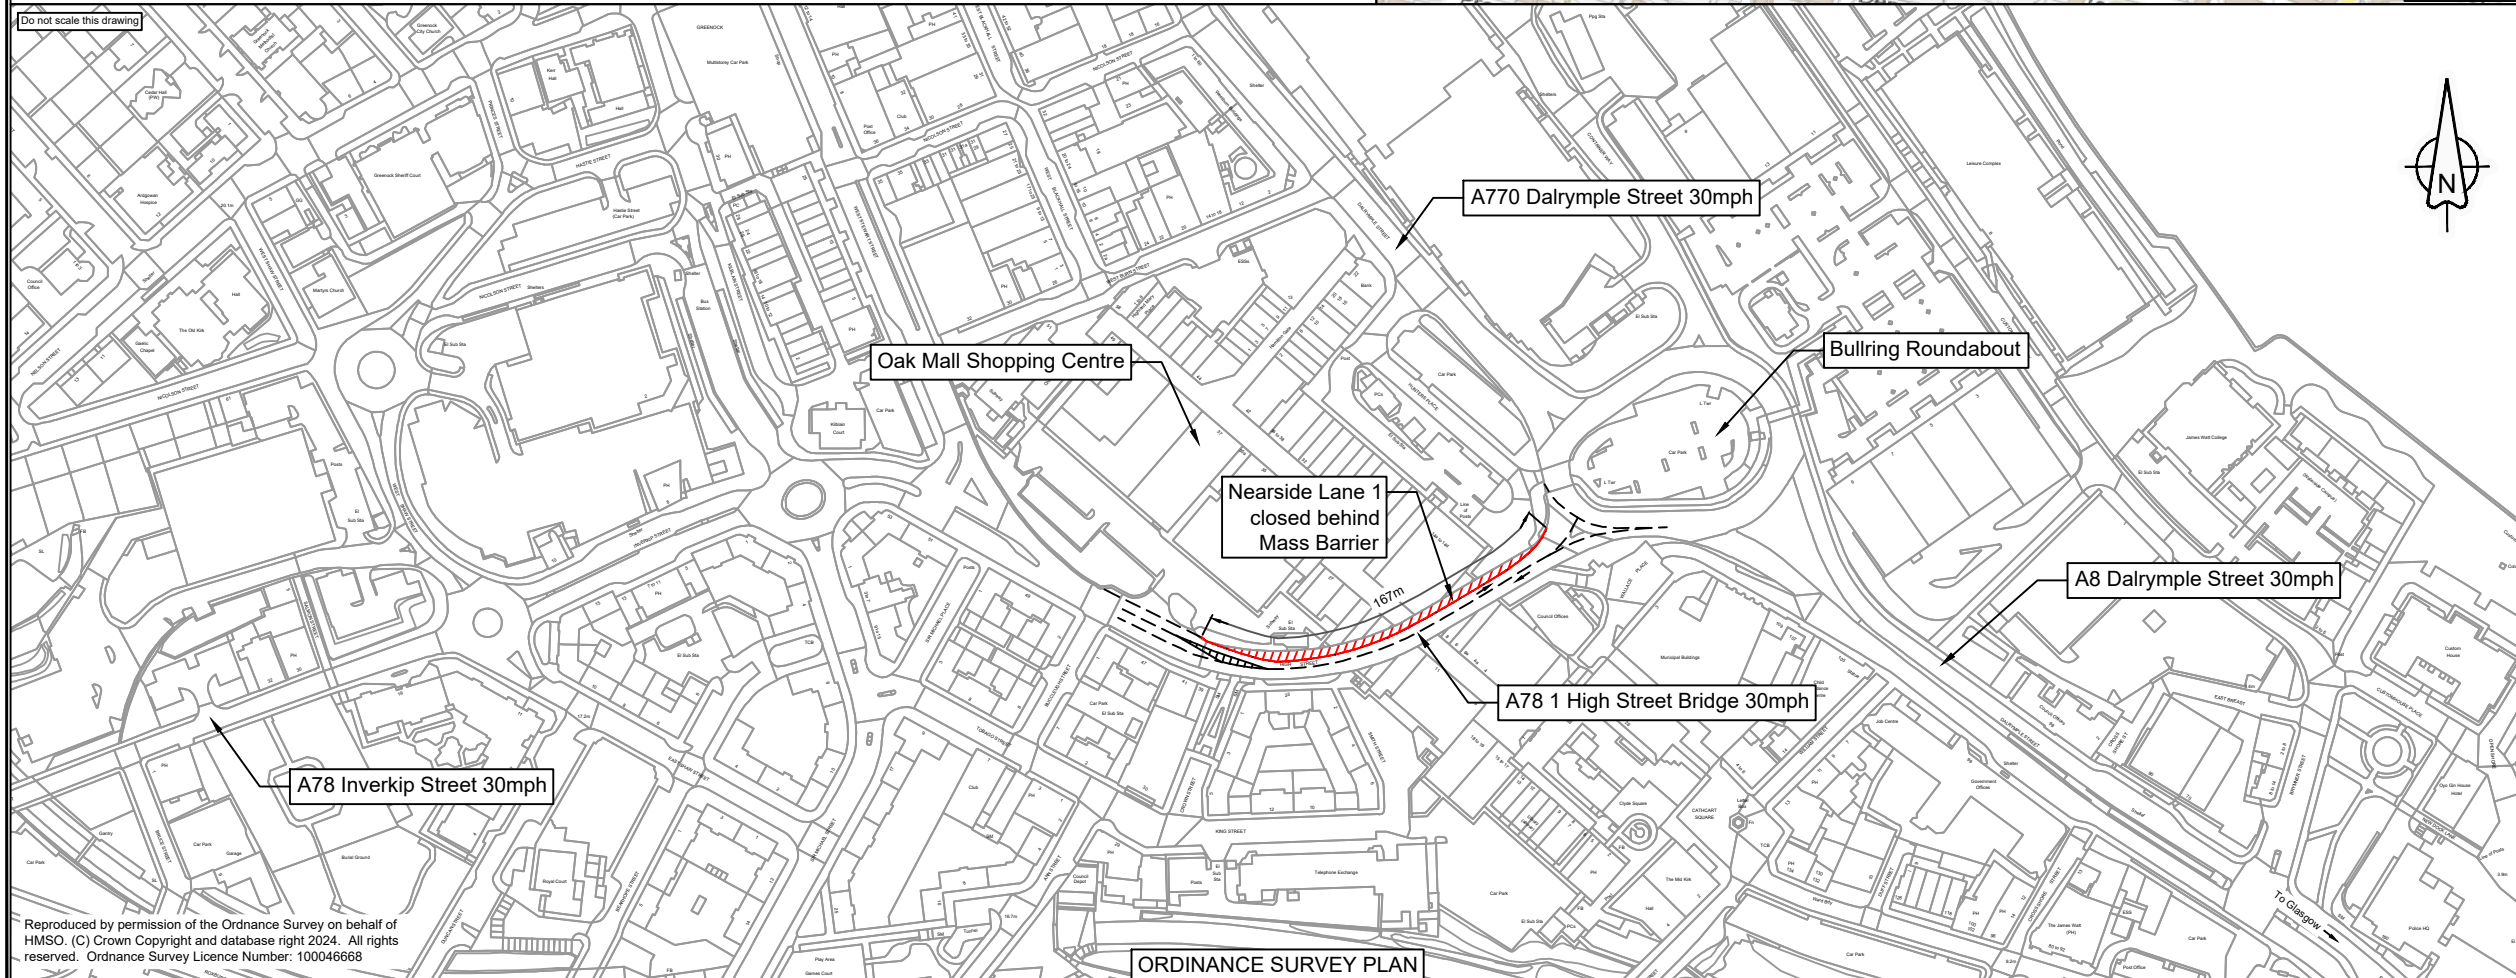

ORDINANCE SURVEY PLAN

A	Minor amendments	AO	BT	18.06.2024
Rev	Revision details	Drwn	Chkd	Appd Date
Designed:	A.Orr	Date:	06.03.2024	
Drawn:	A.Orr	Date:	06.03.2024	
Snr Tech Check:		Date:		
Checked:	Ben Toyer (TS)	Date:	07.03.2024	
Approved:	B.Laune	Date:	07.03.2024	

Copyright in this design © Arney  
www.amey.co.uk



Project Name  
**A78 1 High Street Bridge  
Oak Mall  
Greenock**

Drawing Title  
**The A78 Trunk Road (Greenock)  
( Prohibition on Use of Road )  
Order 2024**

Original Drawing Size : A1 Scale : Not to scale  
Dimensions : -

Drawing Status  
**MADE**

Drawing No  
**22.SW.1201.024.238**