

**Legend**

- Proposed Scheme Boundary
- MTS Full Alignment
- Phase 1 - Flood Realignment
- Phase 2 - Bend Widening
- Phase 2 - Bunds and Fences
- Phase 3 - Carriageway Widening

**Asset Name**

- Ditch
- Drainage Channel
- Earthworks Cut
- Earthworks Fill
- Footpath
- HESCO Barrier
- Kerb
- Pavement
- Verge

Metres  
0 250 500

Subsidiary: Authorised and Accepted – Stage 3      Status: A3

Client: **TRANSPORT SCOTLAND**  
CÒMHDHAIL ALBA



Project Title: **A83 Rest and Be Thankful**

**AtkinsRéalis WSP**


**Figure 4.1 -  
Scheme Layout Overview  
Page 1 of 8**

Scale: 1:13,000	Drawn: KK	Checked: AP	Approved: MR	Authorised: RG
Document Number: A83AAB-AWJ-EAC-MTS_GEN-DR-VT-000004	Project: A83AAB-AWJ-EAC-MTS_GEN-DR-VT-000004	Originator: [blank]	Volume: [blank]	Revision: C01
Location: [blank]	Type: [blank]	Role: [blank]	Number: [blank]	[blank]

Esri, Intermap, NASA, NGA, USGS, Esri Community Maps Contributors, Esri UK, Esri, TomTom, Garmin, Foursquare, GeoTechnologies, Inc, MET/NASA, USGS, Esri UK, Esri, TomTom, Garmin, Foursquare, GeoTechnologies, Inc, MET/NASA, USGS

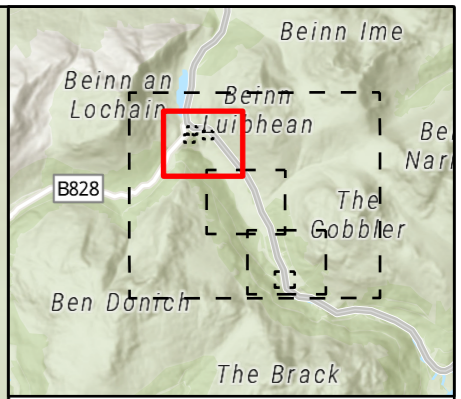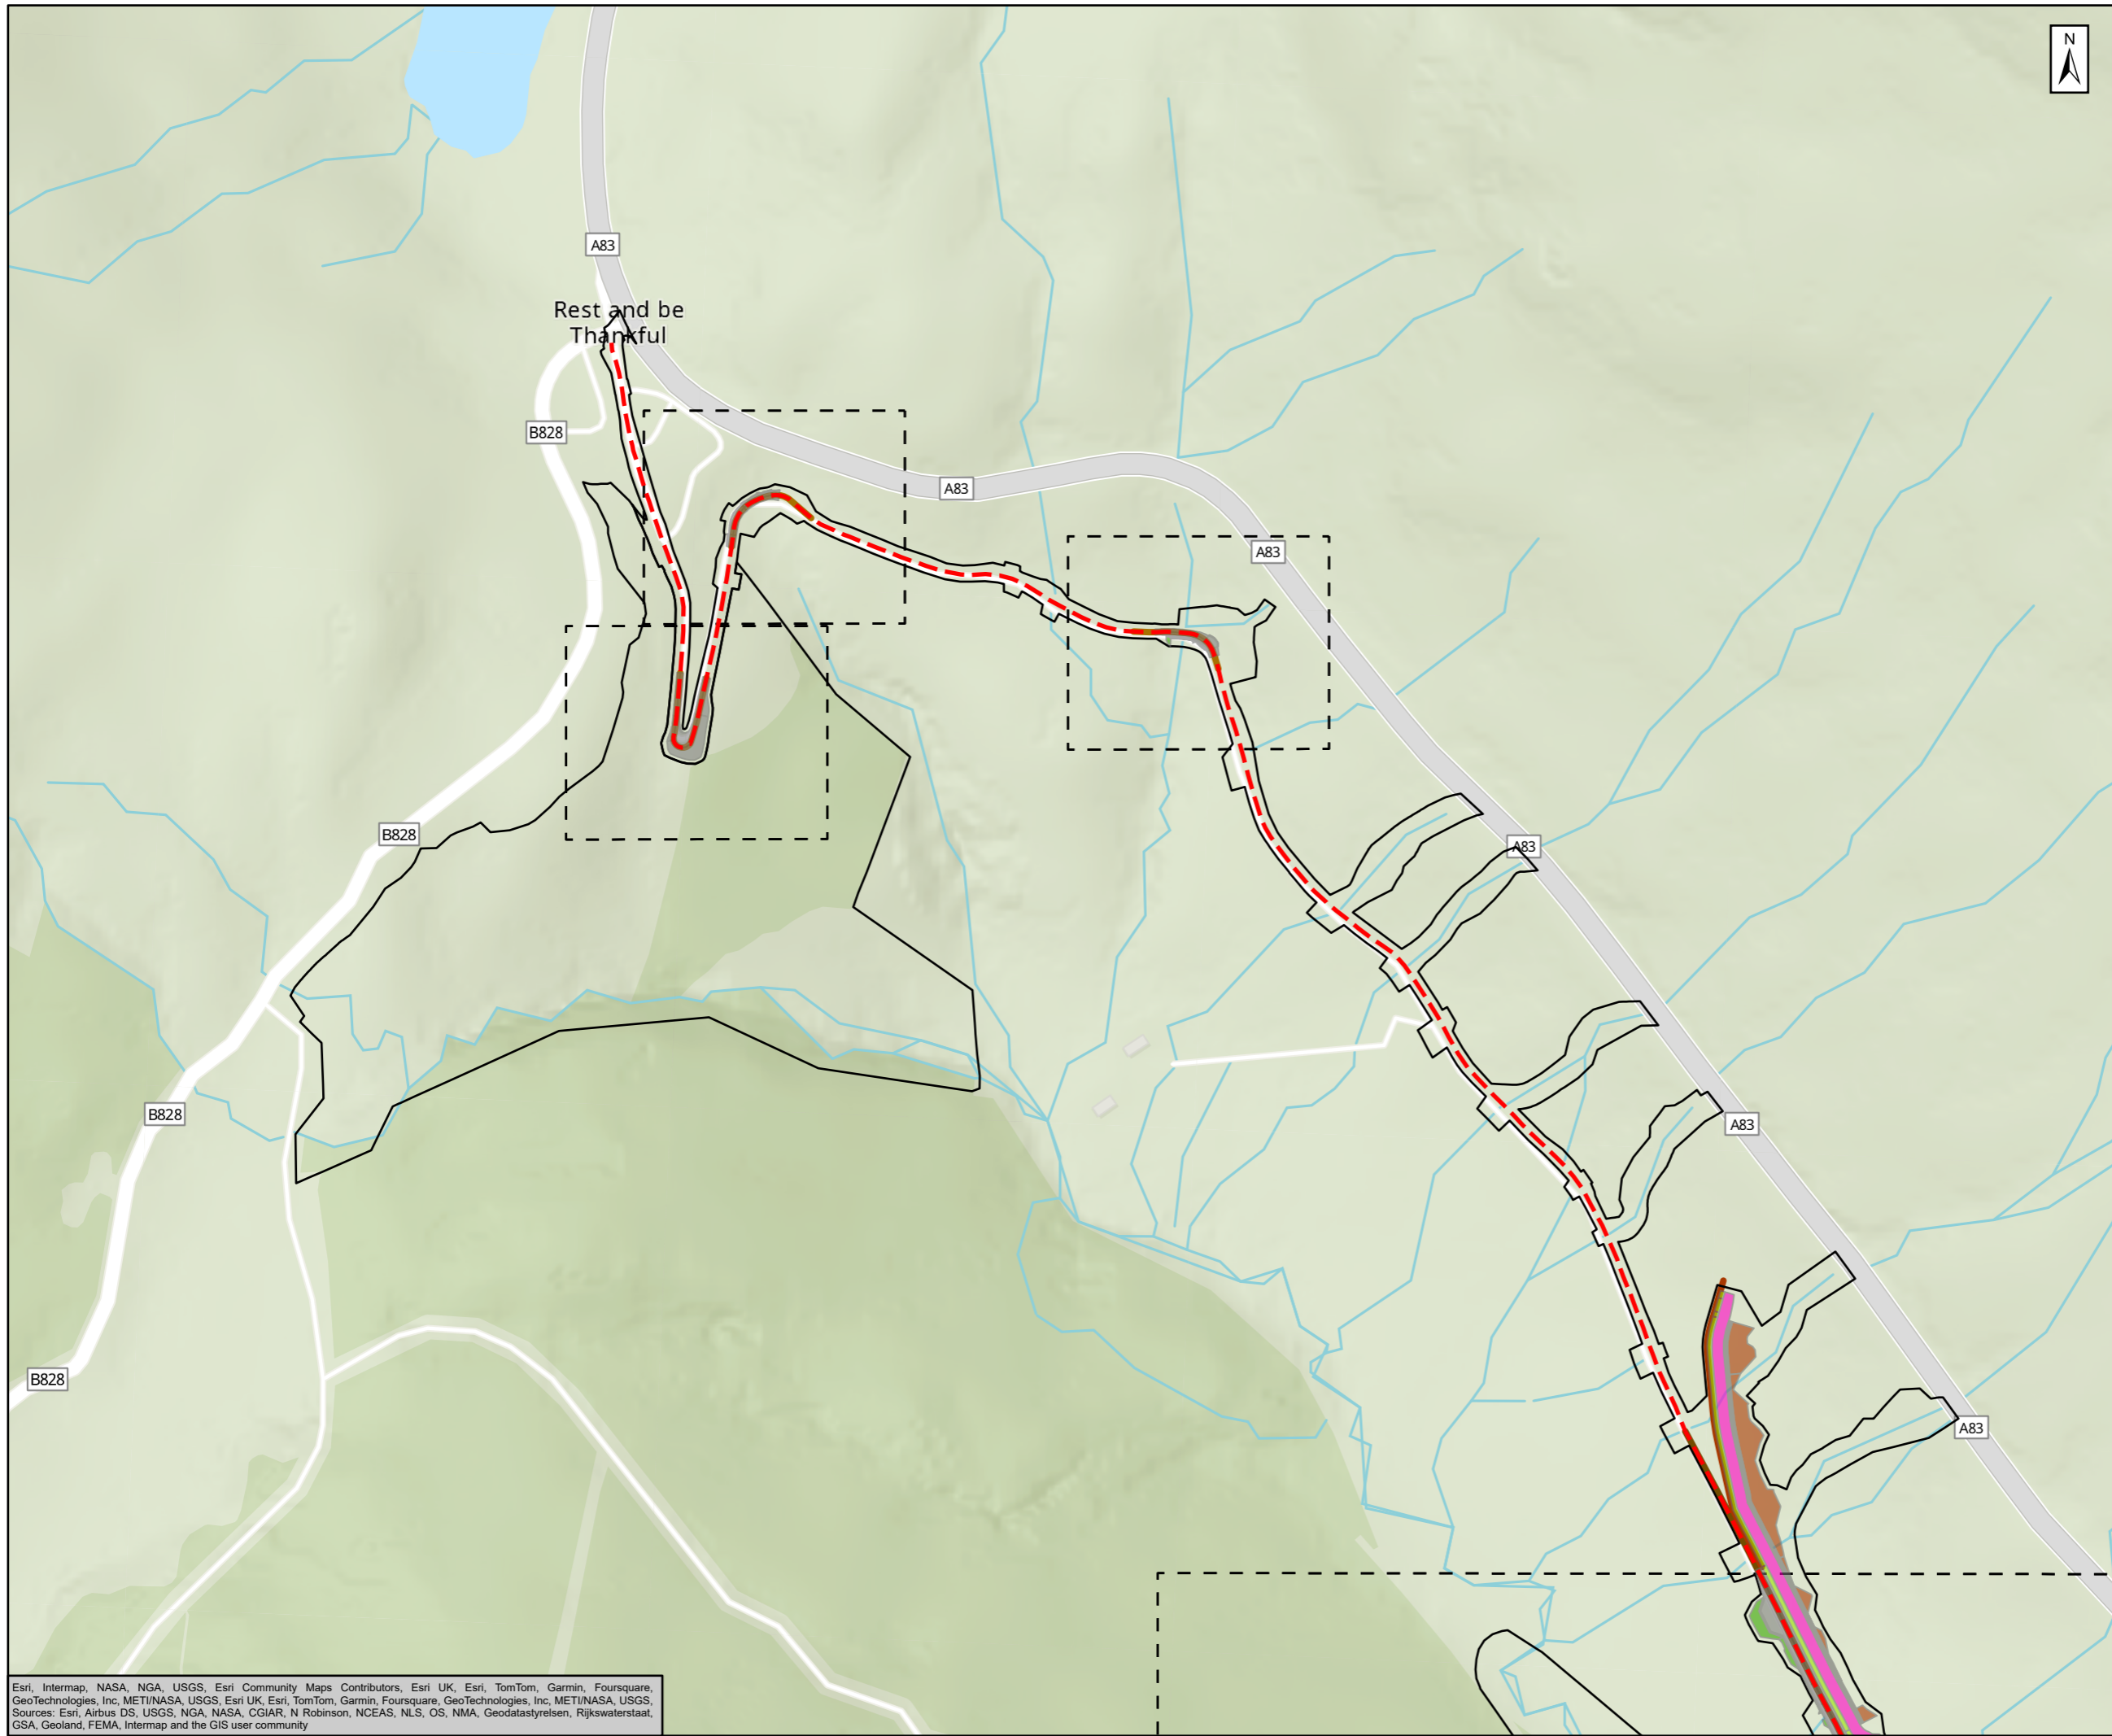

- Proposed Scheme Boundary
  - MTS Full Alignment
  - Phase 2 - Bend Widening
  - Phase 2 - Bunds and Fences
  - Phase 3 - Carriageway Widening
- Asset Name**
- Ditch
  - Drainage Channel
  - Earthworks Cut
  - Earthworks Fill
  - Footpath
  - HESCO Barrier
  - Kerb
  - Pavement
  - Verge

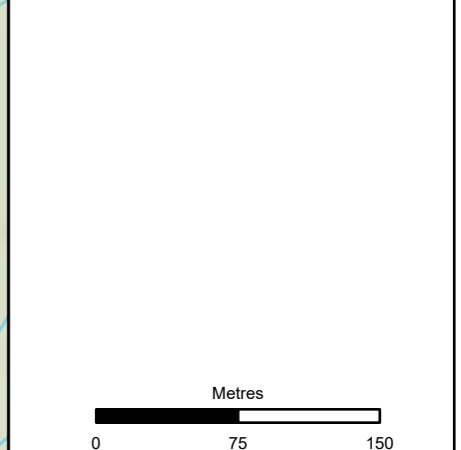

Subsidiary: Authorised and Accepted – Stage 3      Status: A3

Client: **TRANSPORT SCOTLAND**  
CÒMHDHAIL ALBA


Project Title: **A83 Rest and Be Thankful**

**AtkinsRéalis WSP**


Figure 4.1 -  
Scheme Layout Overview  
Page 2 of 8

Scale: 1:4,000	Drawn: KK	Checked: AP	Approved: MR	Authorised: RG
Document Number: A83AAB-AWJ-EAC-MTS_GEN-DR-VT-000004	Project: A83AAB-AWJ-EAC-MTS_GEN-DR-VT-000004	Originator: [blank]	Volume: [blank]	Revision: C01
Location: [blank]	Type: [blank]	Role: [blank]	Number: [blank]	[blank]

Esri, Intermap, NASA, NGA, USGS, Esri Community Maps Contributors, Esri UK, Esri, TomTom, Garmin, Foursquare, GeoTechnologies, Inc, METI/NASA, USGS, Esri UK, Esri, TomTom, Garmin, Foursquare, GeoTechnologies, Inc, METI/NASA, USGS, Sources: Esri, Airbus DS, USGS, NGA, NASA, CGIAR, N Robinson, NCEAS, NLS, OS, NMA, Geodatastyreisen, Rijkswaterstaat, GSA, Geoland, FEMA, Intermap and the GIS user community

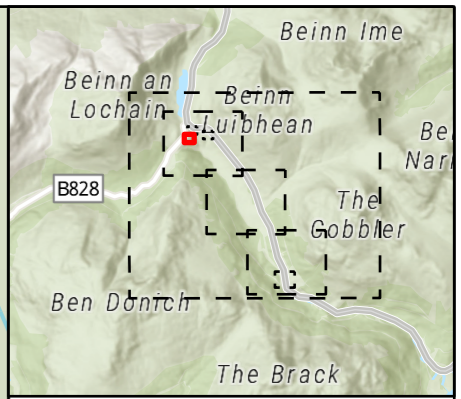

- Proposed Scheme Boundary
  - MTS Full Alignment
  - Phase 2 - Bend Widening
- Asset Name**
- Pavement

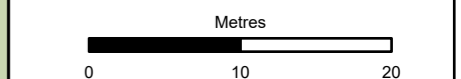

Subsidiary: Authorised and Accepted – Stage 3      Status: A3





Project Title: A83 Rest and Be Thankful




Figure 4.1 -  
Scheme Layout Overview  
Page 3 of 8

Scale: 1:500	Drawn: KK	Checked: AP	Approved: MR	Authorised: RG
Document Number: A83AAB-AWJ-EAC-MTS_GEN-DR-VT-000004				Revision: C01
Project:	Originator:	Volume:	Location:   Type:   Role:   Number:	

Esri, Intermap, NASA, NGA, USGS, Esri Community Maps Contributors, Esri UK, Esri, TomTom, Garmin, Foursquare, GeoTechnologies, Inc, METI/NASA, USGS, Esri UK, Esri, TomTom, Garmin, Foursquare, GeoTechnologies, Inc, METI/NASA, USGS, Sources: Esri, Airbus DS, USGS, NGA, NASA, CGIAR, N Robinson, NCEAS, NLS, OS, NMA, Geodatastyreisen, Rijkswaterstaat, GSA, Geoland, FEMA, Intermap and the GIS user community

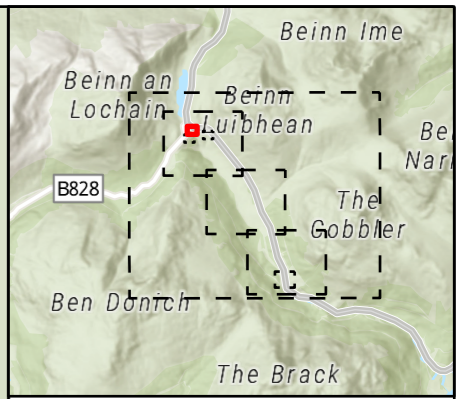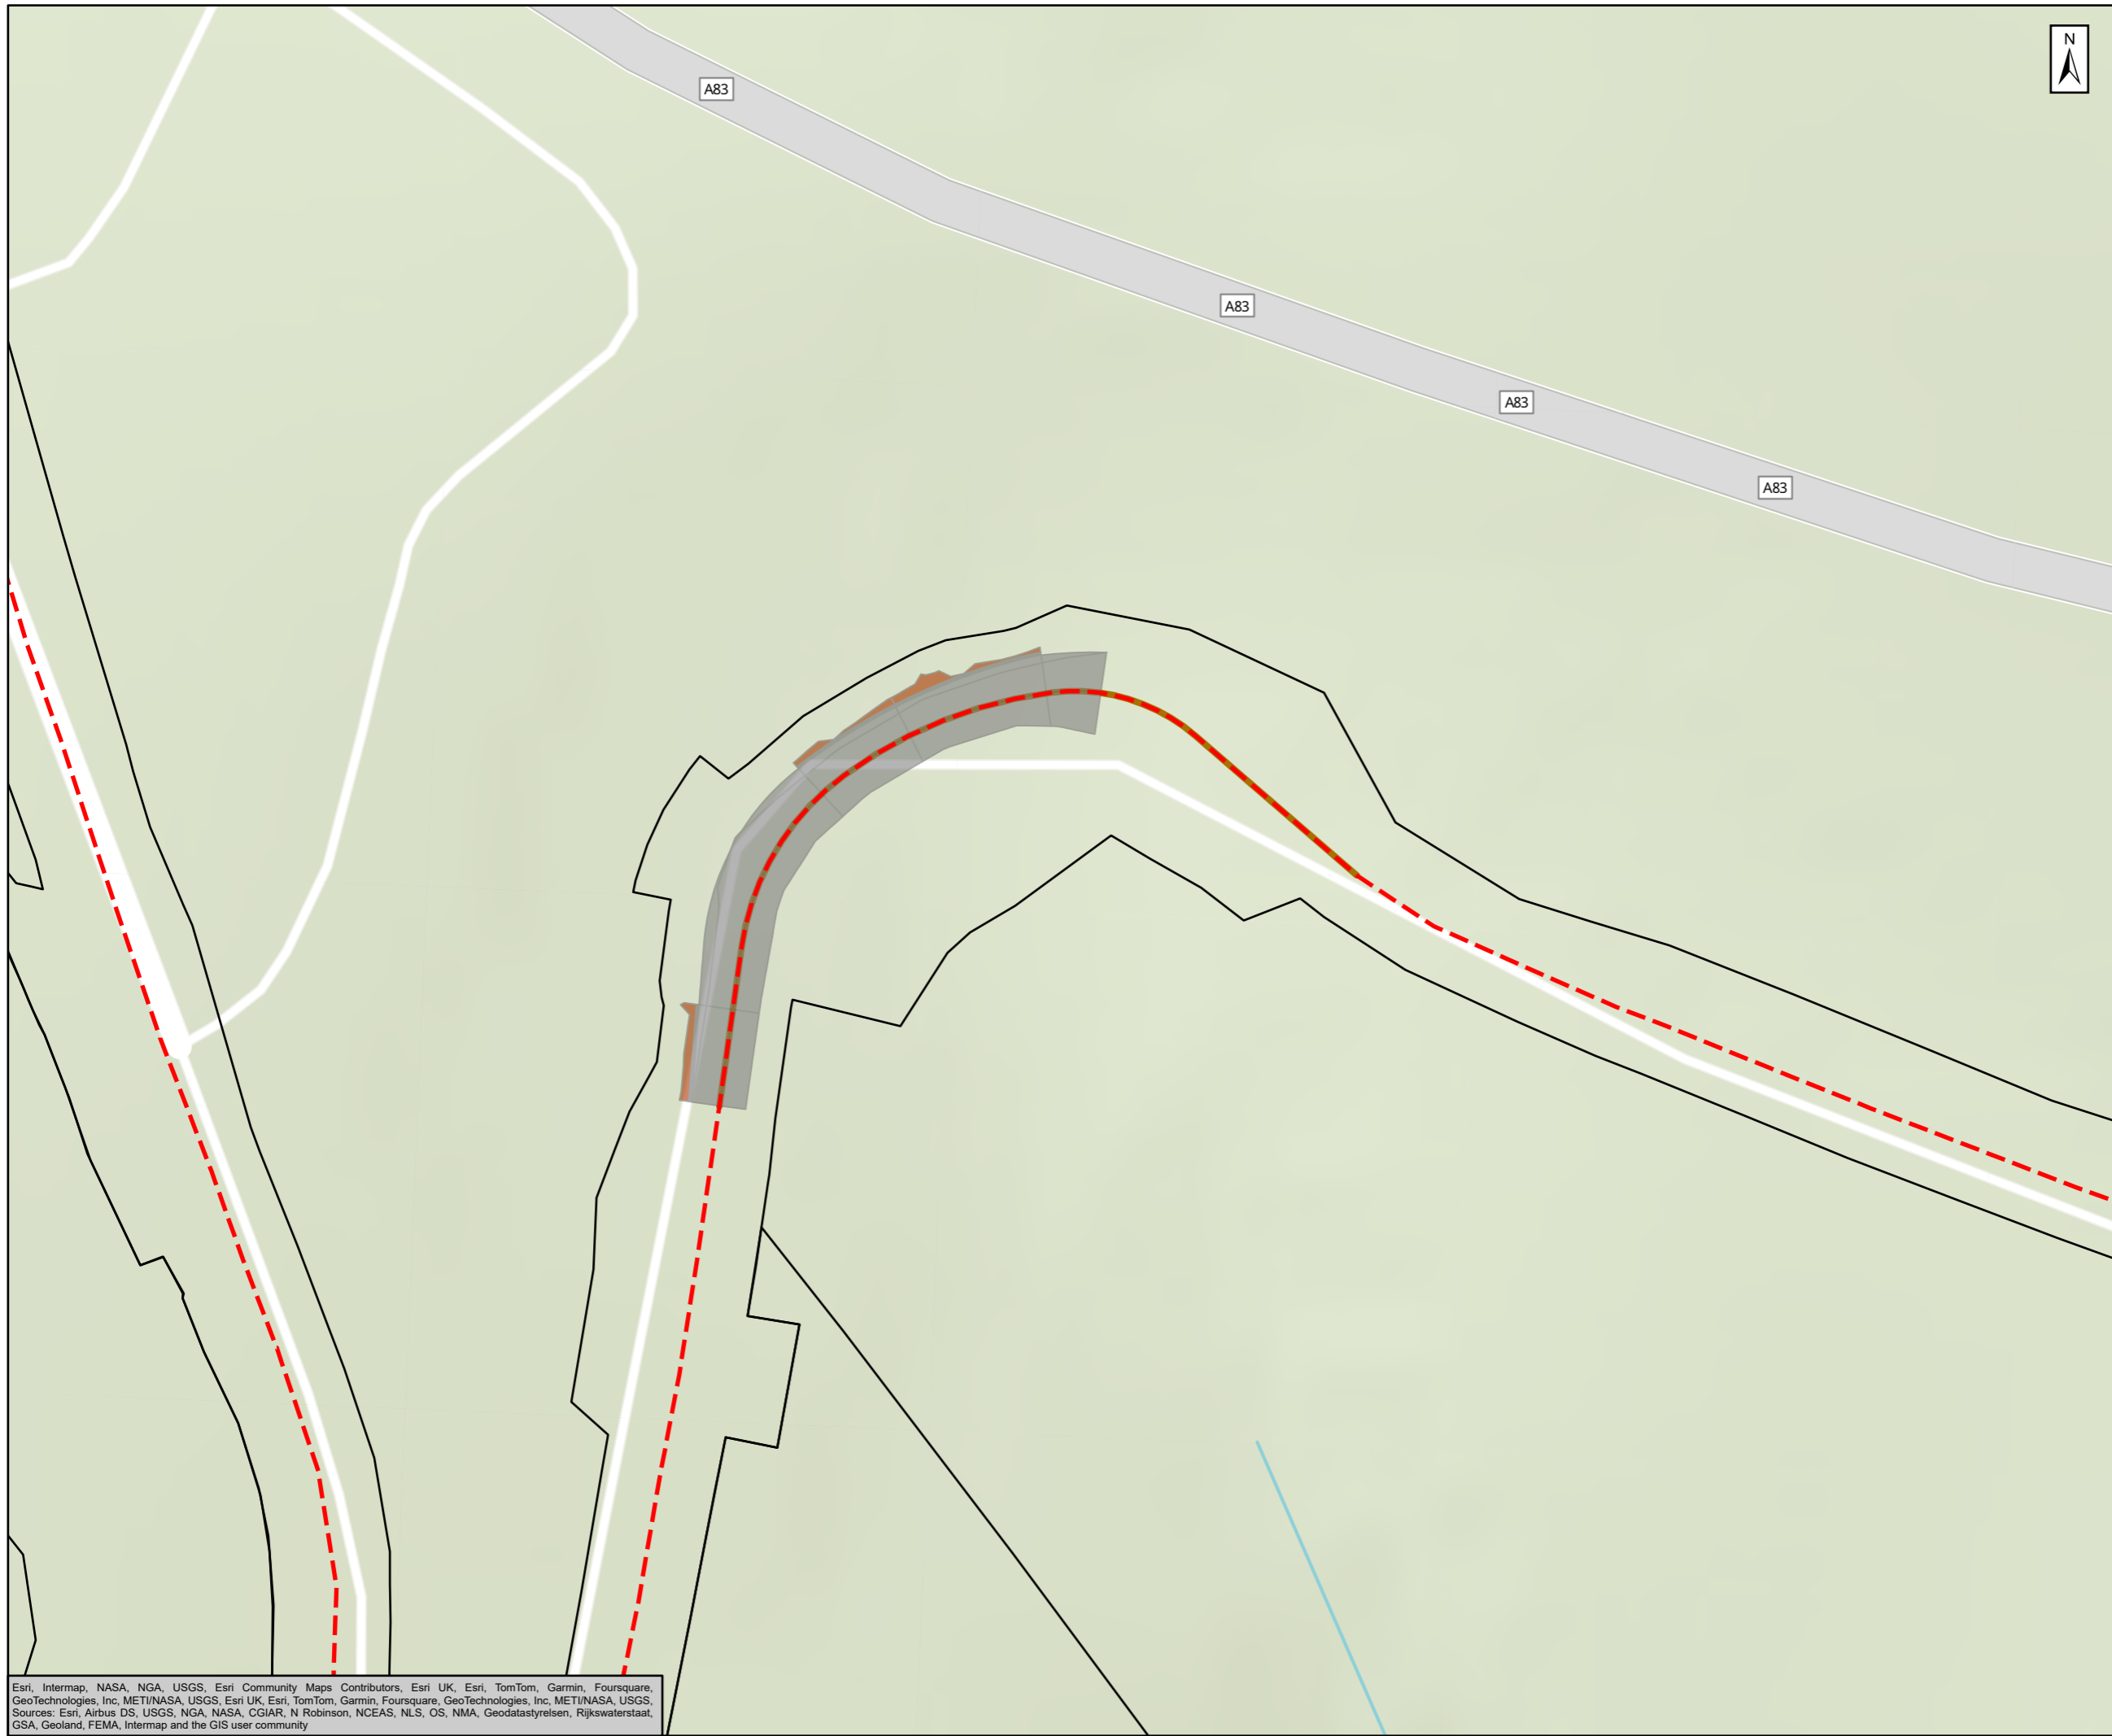

- Proposed Scheme Boundary
  - MTS Full Alignment
  - Phase 2 - Bend Widening
- Asset Name**
- Drainage Channel
  - Earthworks Cut
  - Pavement

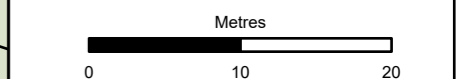

Subsidiary: Authorised and Accepted – Stage 3      Status: A3





Project Title: A83 Rest and Be Thankful




Figure 4.1 - Scheme Layout Overview  
Page 4 of 8

Scale: 1:500	Drawn: KK	Checked: AP	Approved: MR	Authorised: RG
Document Number: A83AAB-AWJ-EAC-MTS_GEN-DR-VT-000004			Revision: C01	
Location	Type	Role	Number	

Esri, Intermap, NASA, NGA, USGS, Esri Community Maps Contributors, Esri UK, Esri, TomTom, Garmin, Foursquare, GeoTechnologies, Inc, METI/NASA, USGS, Esri UK, Esri, TomTom, Garmin, Foursquare, GeoTechnologies, Inc, METI/NASA, USGS, Sources: Esri, Airbus DS, USGS, NGA, NASA, CGIAR, N Robinson, NCEAS, NLS, OS, NMA, Geodatastyreisen, Rijkswaterstaat, GSA, Geoland, FEMA, Intermap and the GIS user community

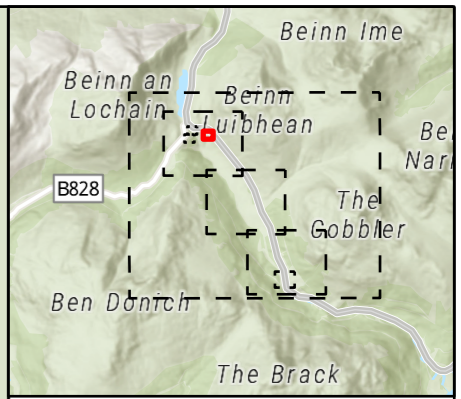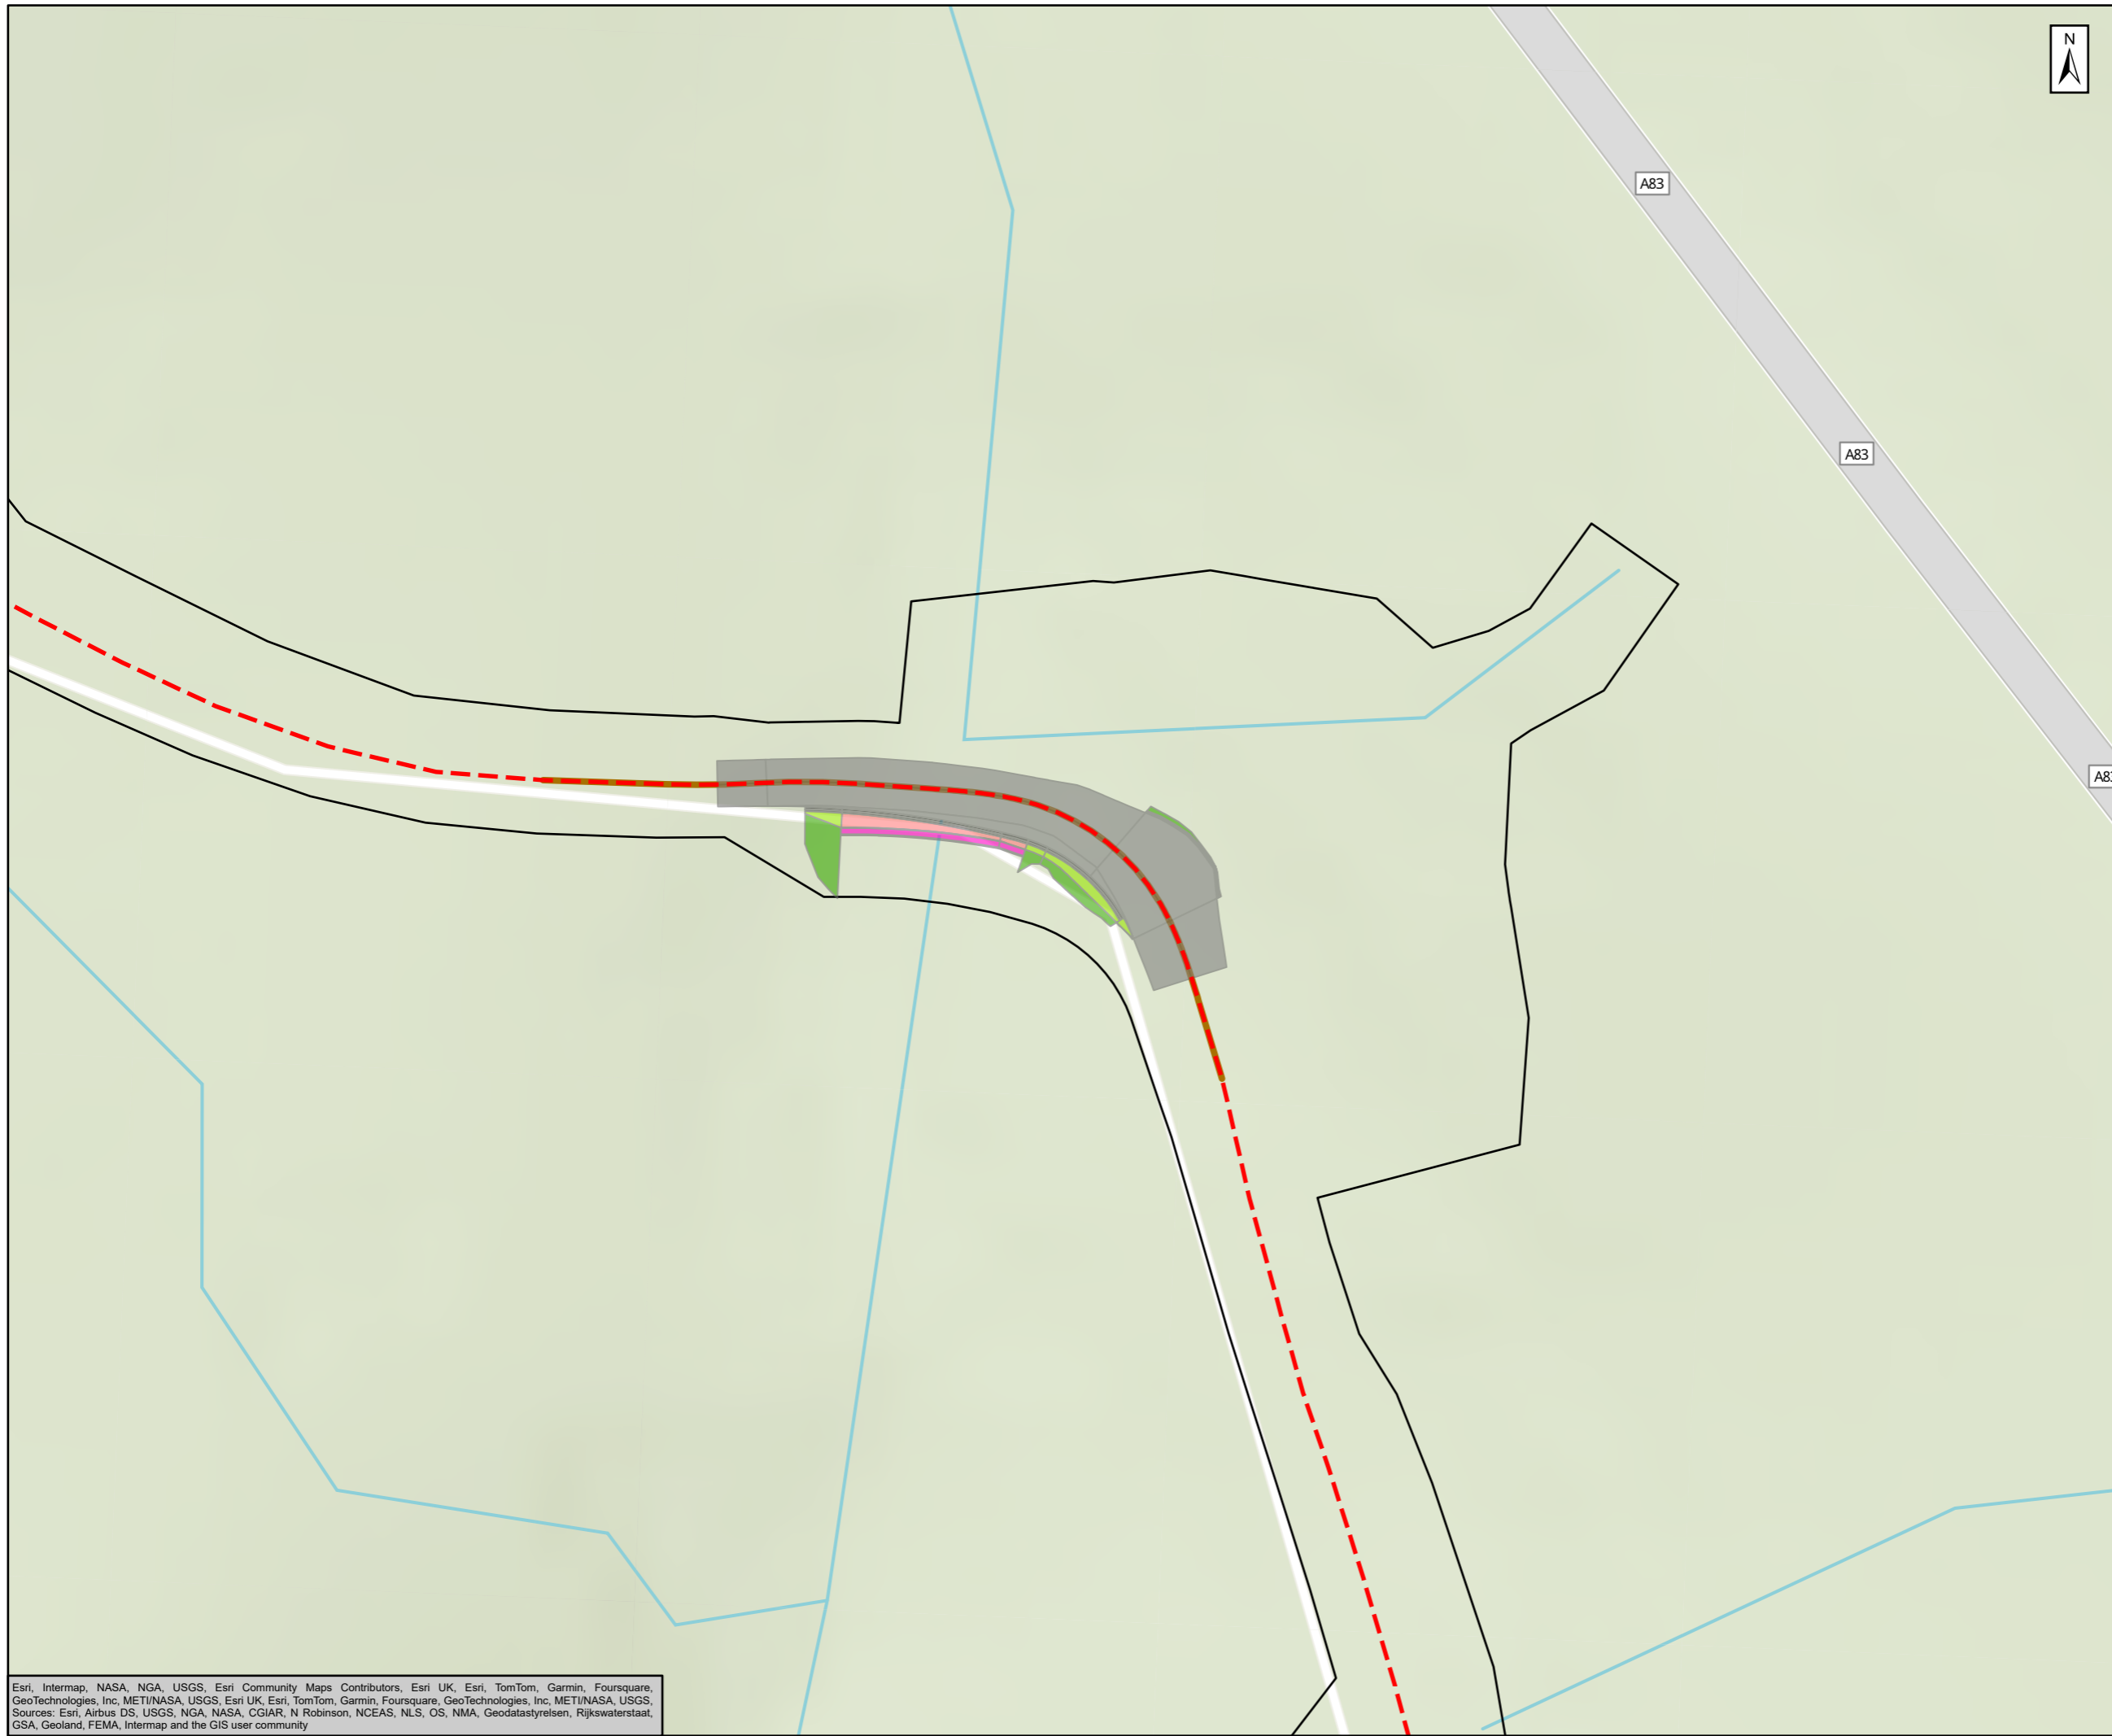

- Proposed Scheme Boundary
  - MTS Full Alignment
  - Phase 2 - Bend Widening
- Asset Name**
- Drainage Channel
  - Earthworks Cut
  - Earthworks Fill
  - Footpath
  - HESCO Barrier
  - Kerb
  - Pavement
  - Verge

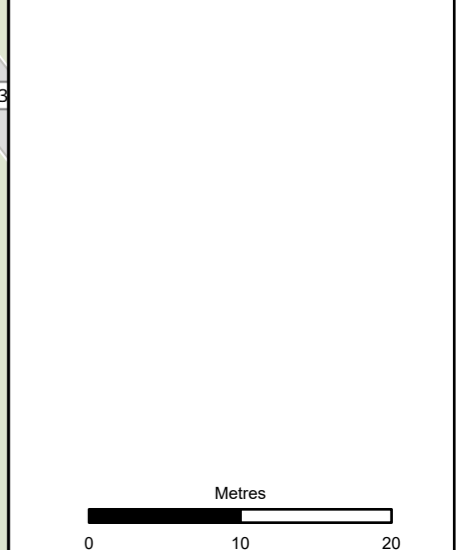

Subsidiary: Authorised and Accepted – Stage 3      Status: A3





Project Title: A83 Rest and Be Thankful




Figure 4.1 - Scheme Layout Overview  
Page 5 of 8

Scale: 1:500	Drawn: KK	Checked: AP	Approved: MR	Authorised: RG
Document Number: A83AAB-AWJ-EAC-MTS_GEN-DR-VT-000004	Project: A83AAB-AWJ-EAC-MTS_GEN-DR-VT-000004	Originator: [blank]	Volume: [blank]	Revision: C01
Location: [blank]	Type: [blank]	Role: [blank]	Number: [blank]	[blank]

Esri, Intermap, NASA, NGA, USGS, Esri Community Maps Contributors, Esri UK, Esri, TomTom, Garmin, Foursquare, GeoTechnologies, Inc, METI/NASA, USGS, Esri UK, Esri, TomTom, Garmin, Foursquare, GeoTechnologies, Inc, METI/NASA, USGS, Sources: Esri, Airbus DS, USGS, NGA, NASA, CGIAR, N Robinson, NCEAS, NLS, OS, NMA, Geodatastyreisen, Rijkswaterstaat, GSA, Geoland, FEMA, Intermap and the GIS user community

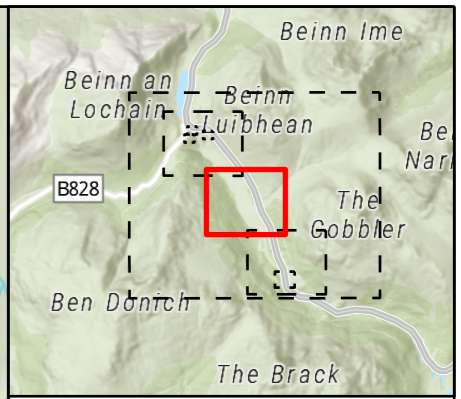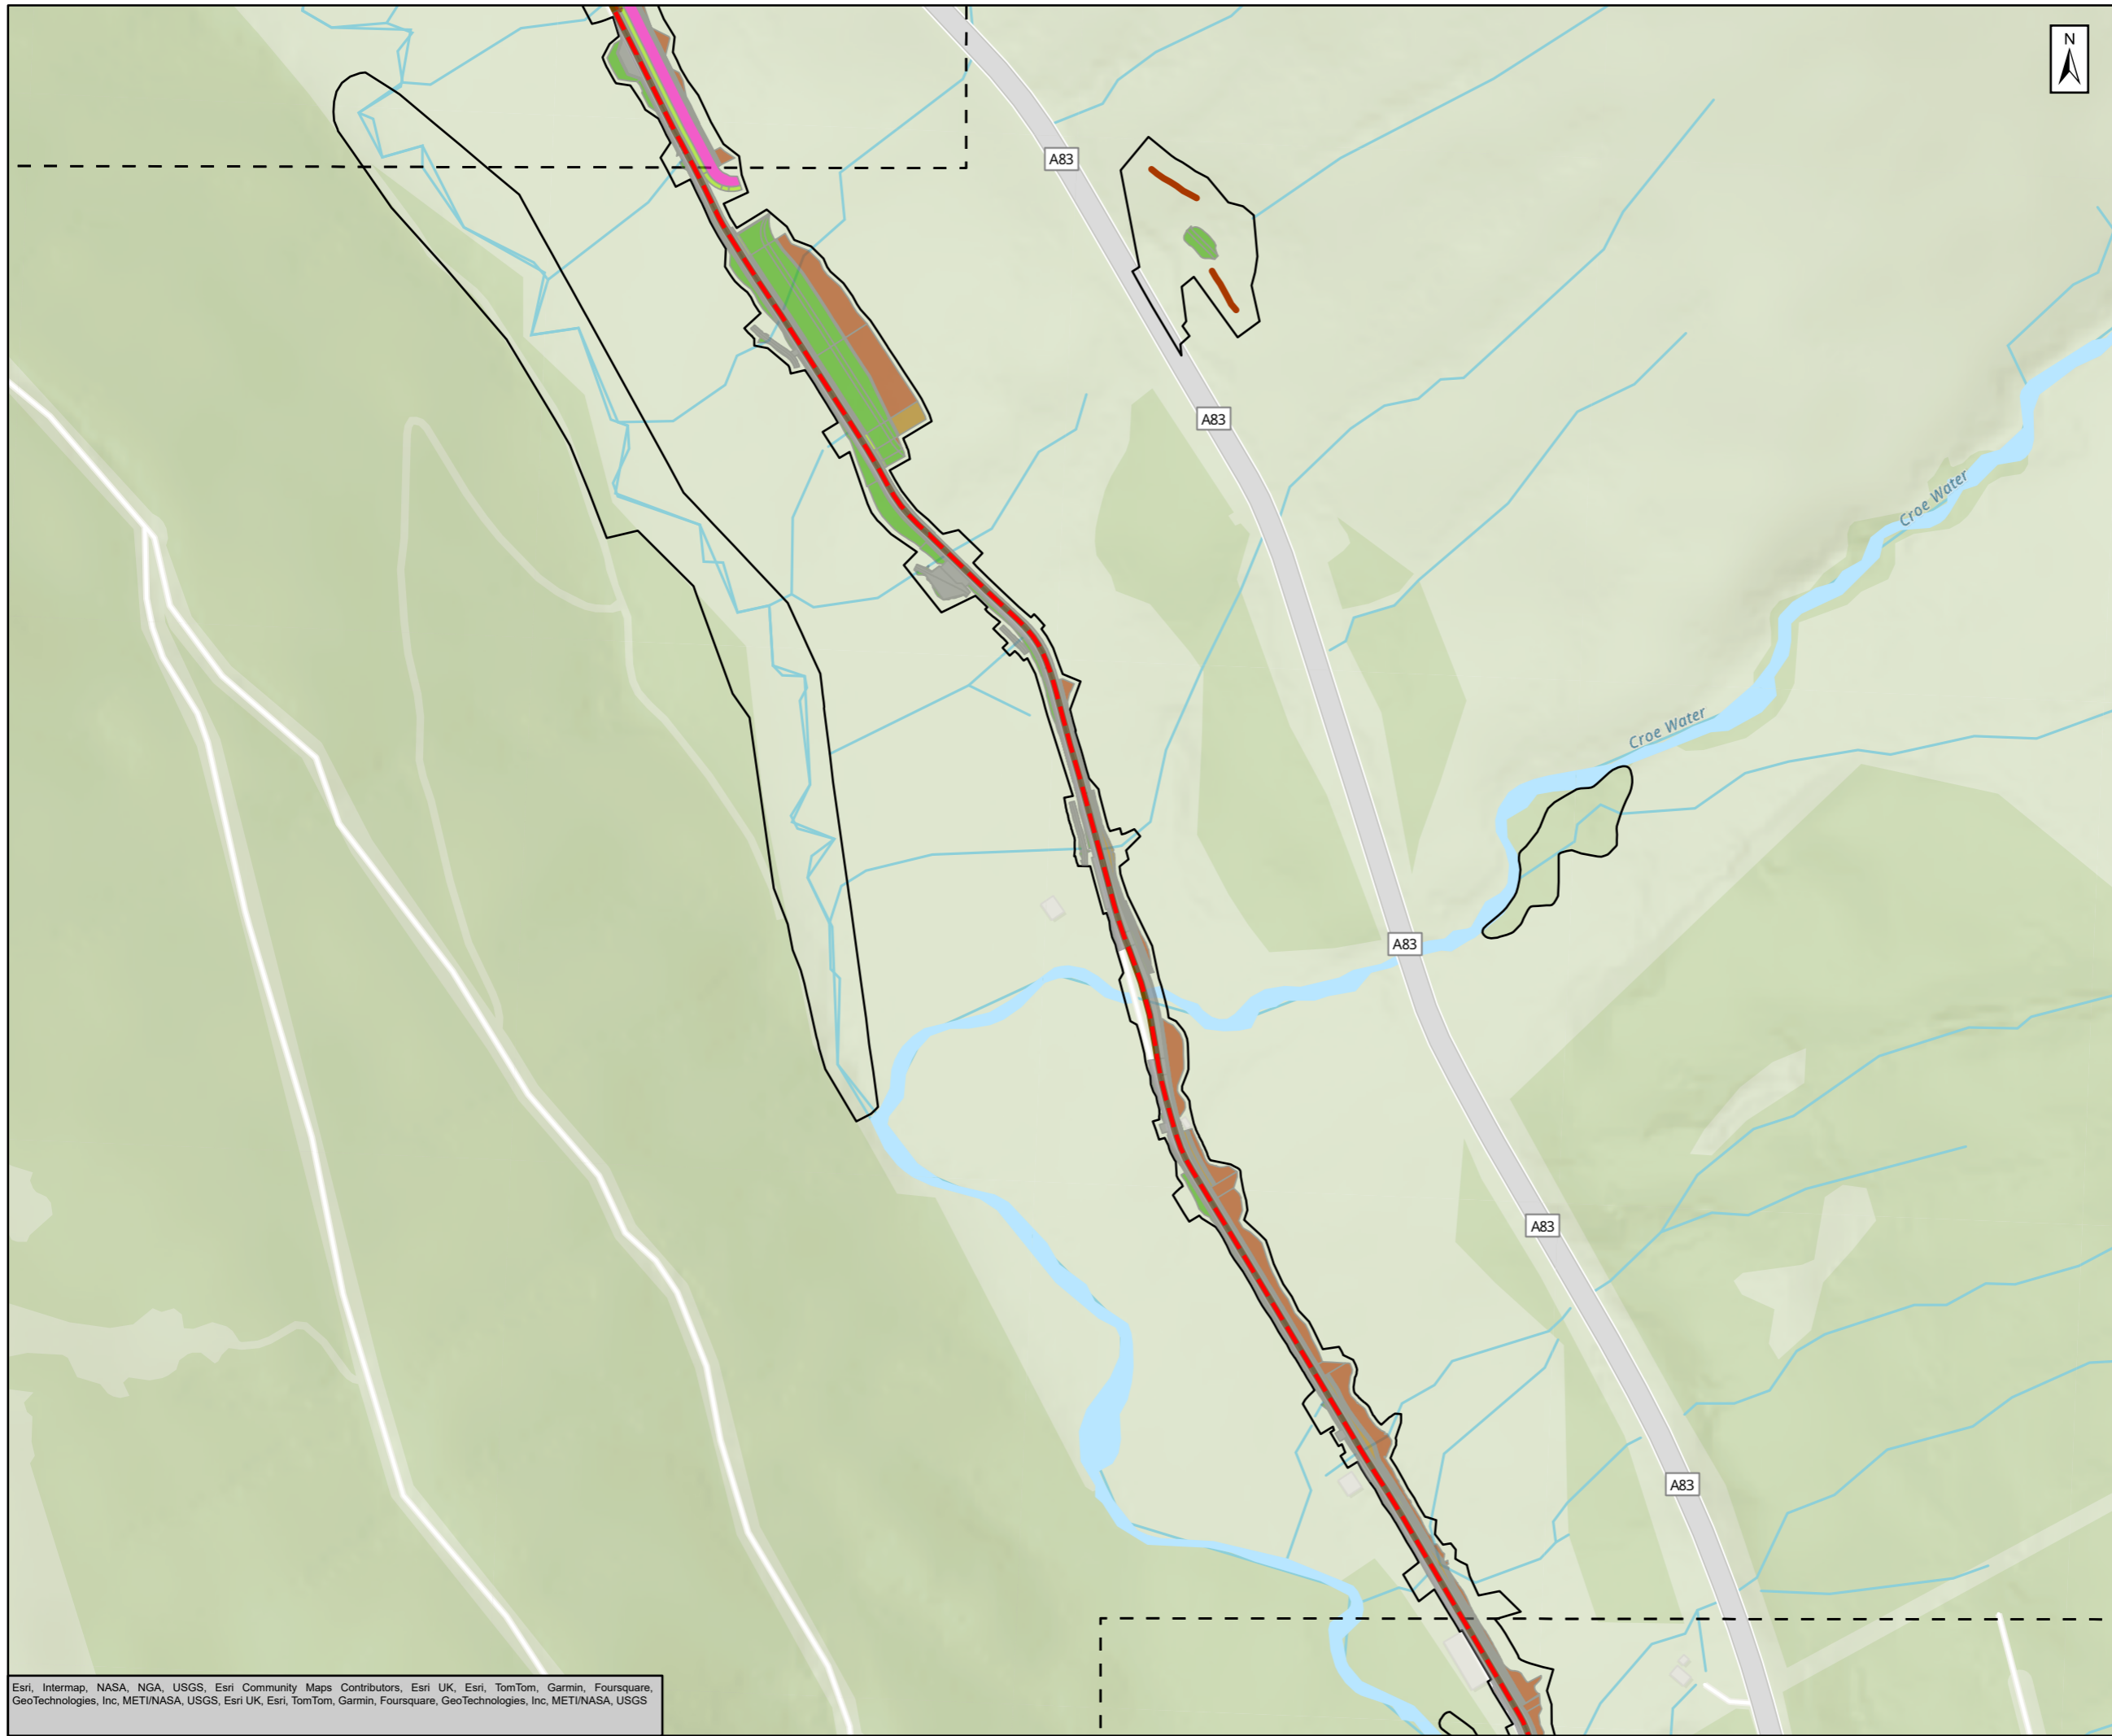

- Proposed Scheme Boundary
  - MTS Full Alignment
  - Phase 2 - Bunds and Fences
  - Phase 3 - Carriageway Widening
- Asset Name**
- Ditch
  - Earthworks Cut
  - Earthworks Fill
  - HESCO Barrier
  - Kerb
  - Pavement
  - Verge

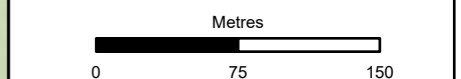

Subsidiary: Authorised and Accepted – Stage 3      Status: A3

Client: **TRANSPORT SCOTLAND**  
CÒMHDHAIL ALBA



Project Title: **A83 Rest and Be Thankful**




Figure 4.1 -  
Scheme Layout Overview  
Page 6 of 8

Scale: 1:4,000	Drawn: KK	Checked: AP	Approved: MR	Authorised: RG
Document Number: A83AAB-AWJ-EAC-MTS_GEN-DR-VT-000004	Project: A83AAB-AWJ-EAC-MTS_GEN-DR-VT-000004	Originator: A83AAB-AWJ-EAC-MTS_GEN-DR-VT-000004	Volume: A83AAB-AWJ-EAC-MTS_GEN-DR-VT-000004	Revision: C01
Location:	Type:	Role:	Number:	

Esri, Intermap, NASA, NGA, USGS, Esri Community Maps Contributors, Esri UK, Esri, TomTom, Garmin, Foursquare, GeoTechnologies, Inc, MET/NASA, USGS, Esri UK, Esri, TomTom, Garmin, Foursquare, GeoTechnologies, Inc, MET/NASA, USGS

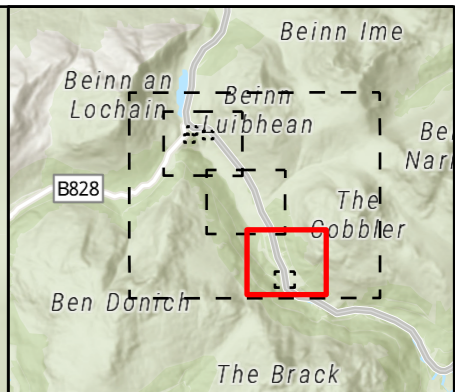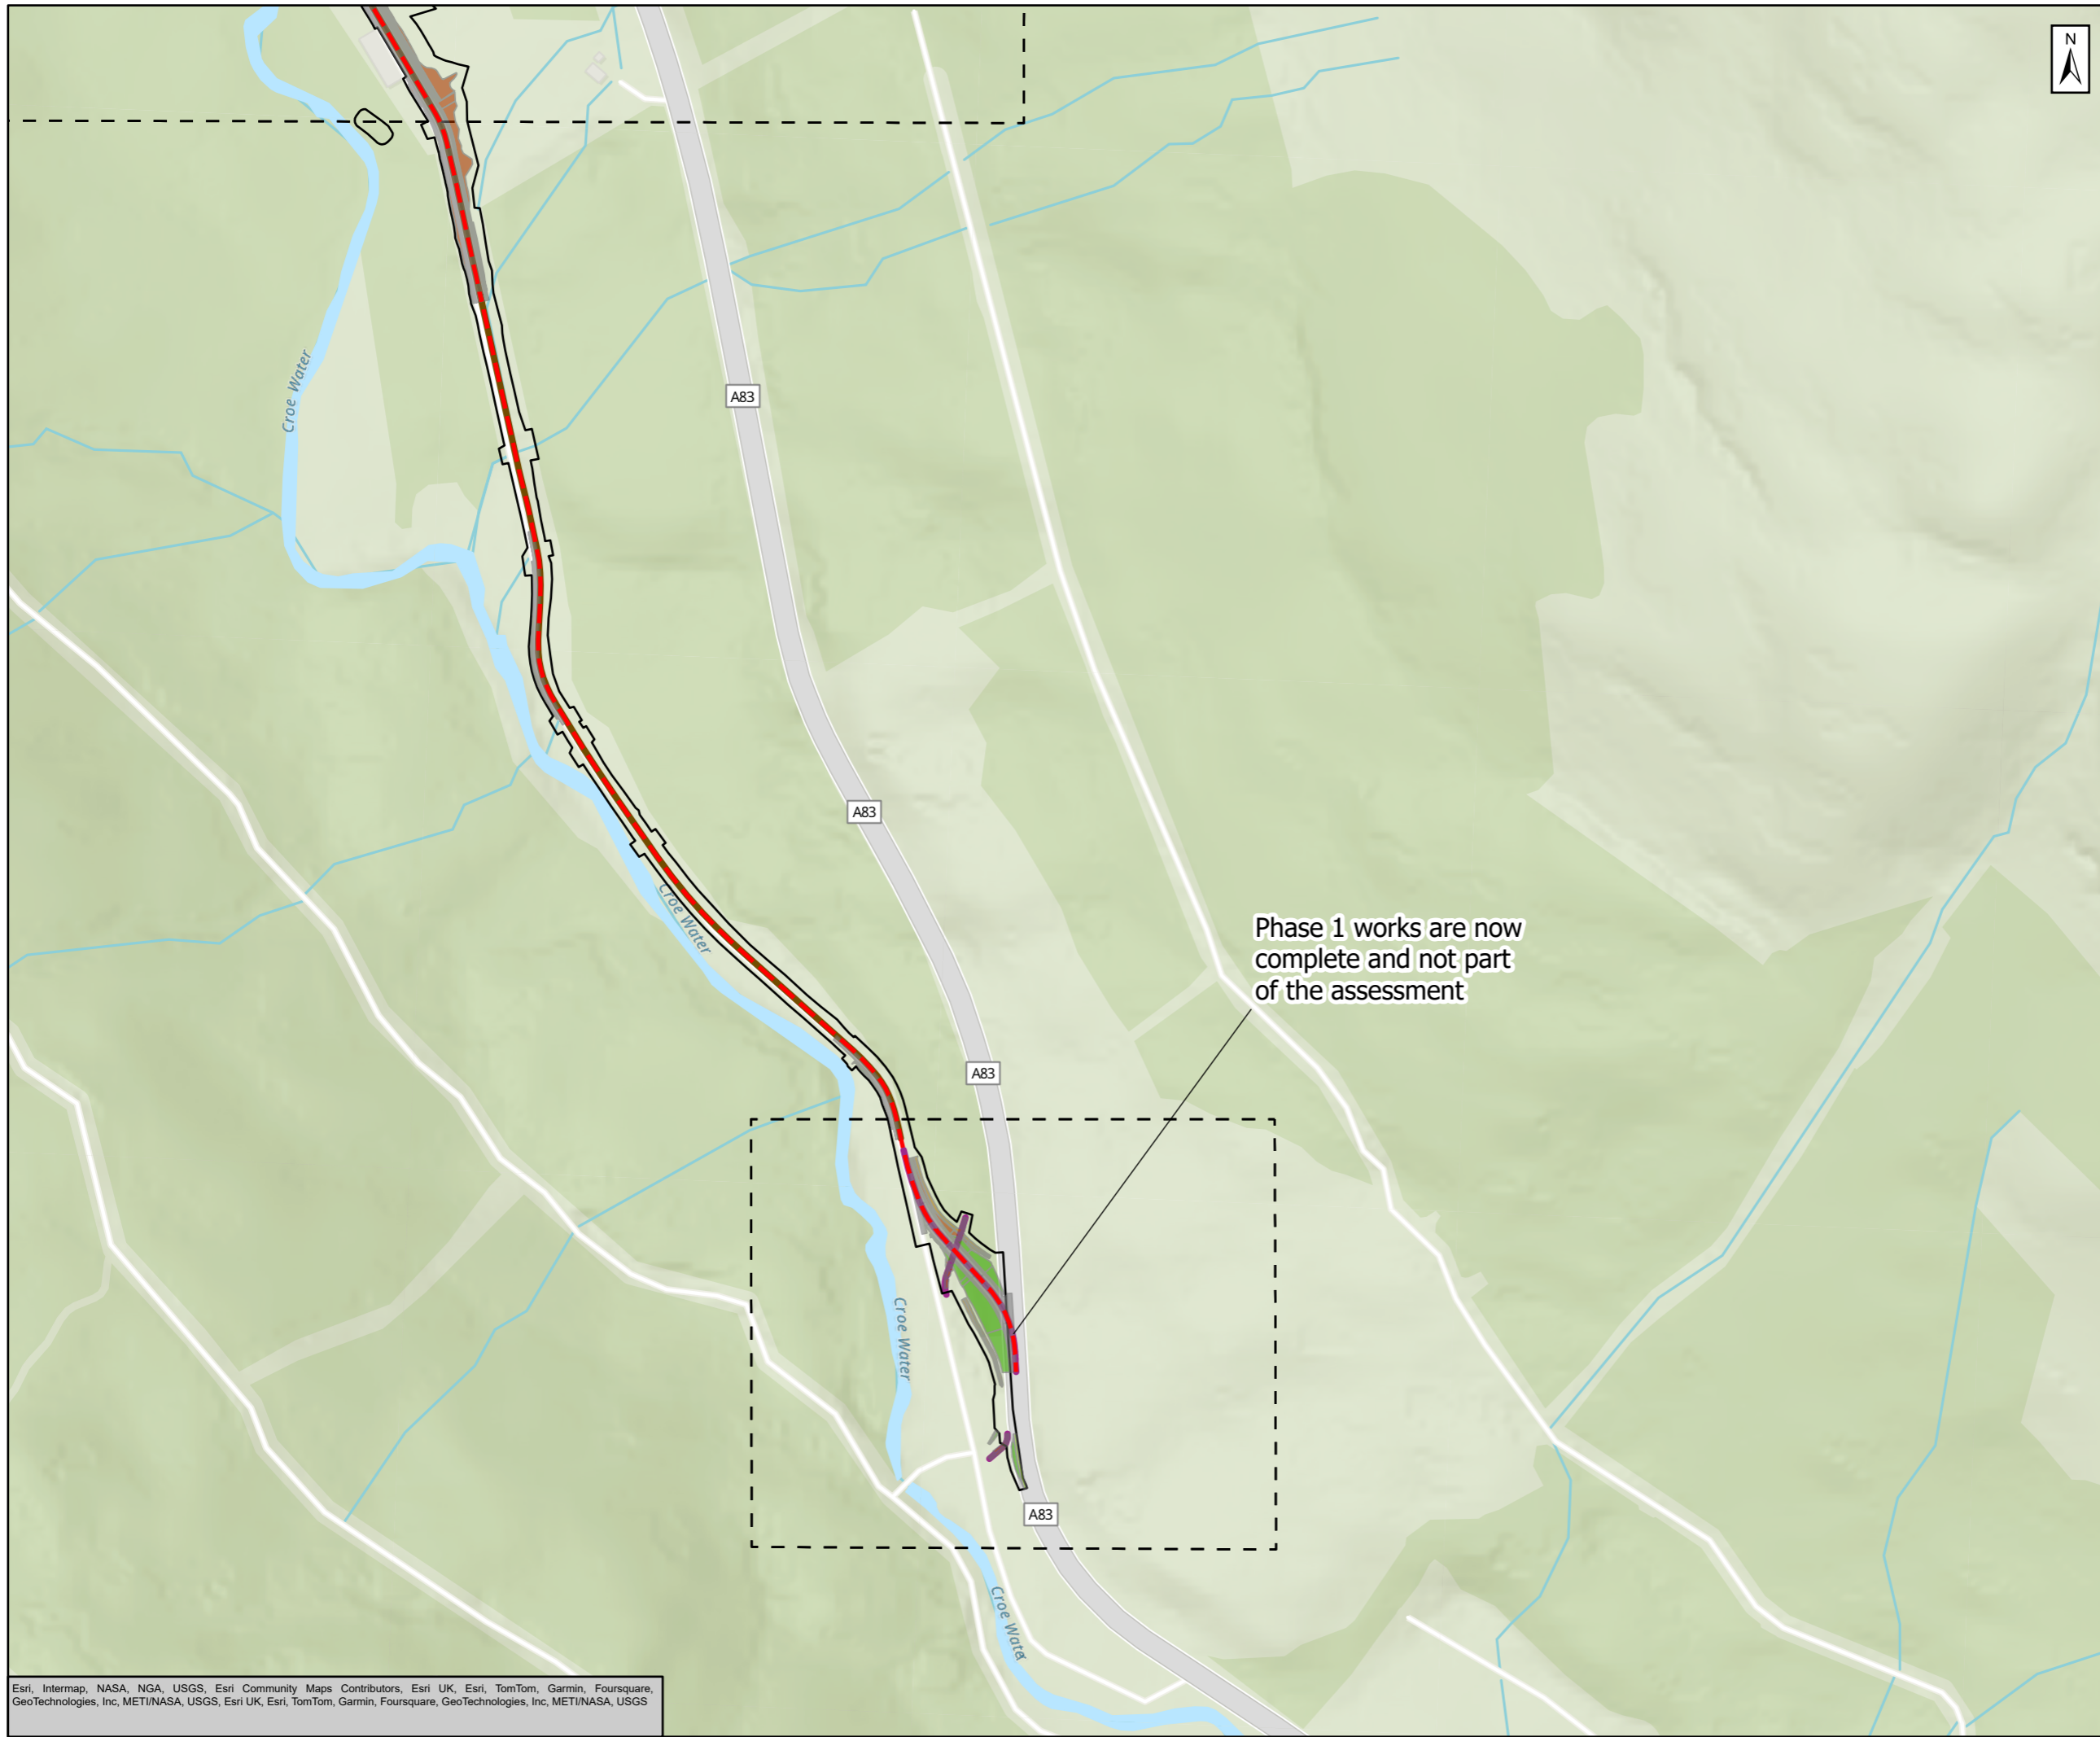

- Proposed Scheme Boundary
  - MTS Full Alignment
  - Phase 1 - Flood Realignment
  - Phase 3 - Carriageway Widening
- Asset Name**
- Ditch
  - Earthworks Cut
  - Earthworks Fill
  - Kerb
  - Pavement
  - Verge

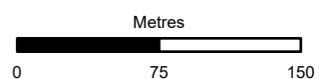

Subsidiary: Authorised and Accepted – Stage 3      Status: A3





Project Title: A83 Rest and Be Thankful




Figure 4.1 - Scheme Layout Overview  
Page 7 of 8

Scale: 1:4,000	Drawn: KK	Checked: AP	Approved: MR	Authorised: RG
Document Number: A83AAB-AWJ-EAC-MTS_GEN-DR-VT-000004	Project: A83AAB-AWJ-EAC-MTS_GEN-DR-VT-000004	Originator: A83AAB-AWJ-EAC-MTS_GEN-DR-VT-000004	Volume: A83AAB-AWJ-EAC-MTS_GEN-DR-VT-000004	Revision: C01
Location:	Type:	Role:	Number:	

Esri, Intermap, NASA, NGA, USGS, Esri Community Maps Contributors, Esri UK, Esri, TomTom, Garmin, Foursquare, GeoTechnologies, Inc, MET/NASA, USGS, Esri UK, Esri, TomTom, Garmin, Foursquare, GeoTechnologies, Inc, MET/NASA, USGS

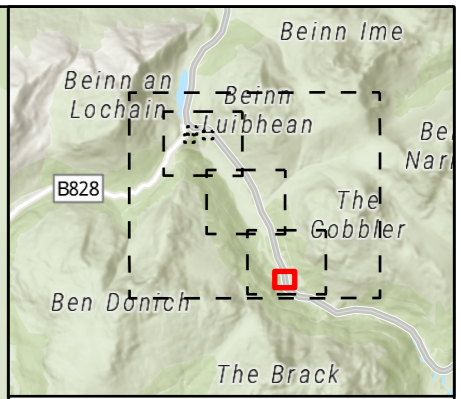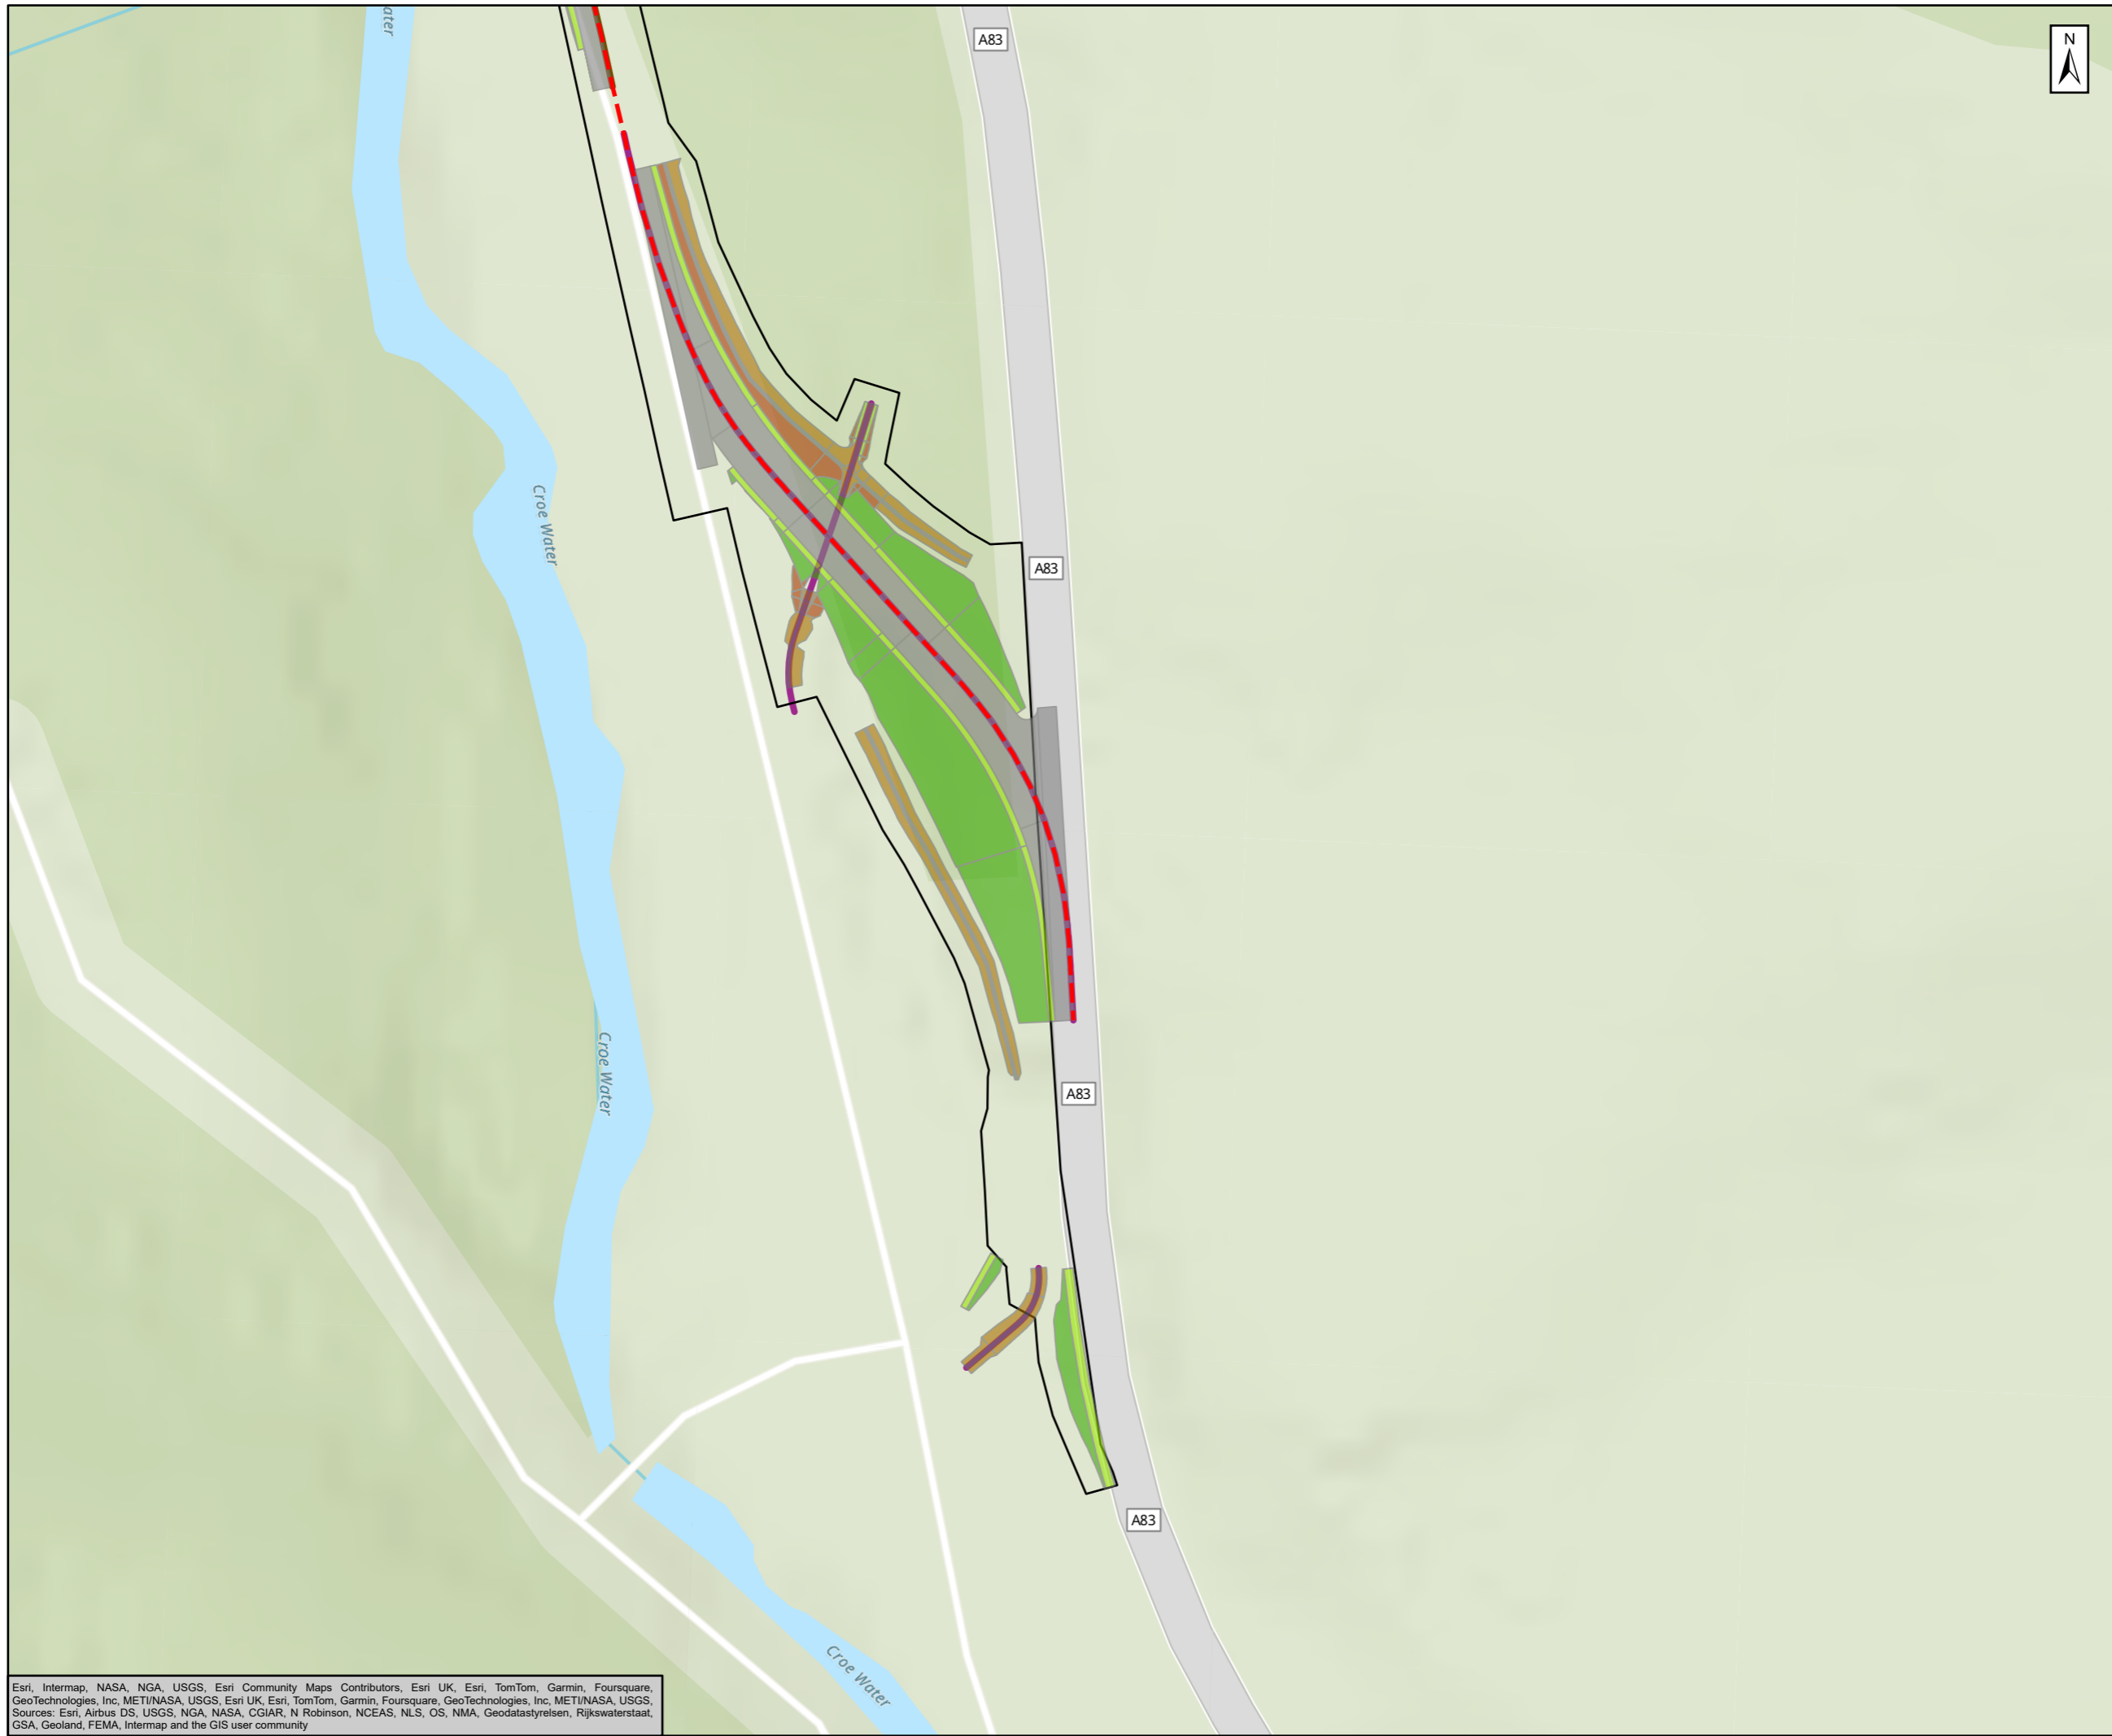

- Proposed Scheme Boundary
  - MTS Full Alignment
  - Phase 1 - Flood Realignment
  - Phase 3 - Carriageway Widening
- Asset Name**
- Ditch
  - Earthworks Cut
  - Earthworks Fill
  - Pavement
  - Verge

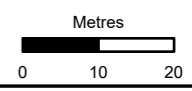

Subsidiary: Authorised and Accepted – Stage 3      Status: A3



Project Title: A83 Rest and Be Thankful



Figure 4.1 - Scheme Layout Overview  
Page 8 of 8

Scale: 1:1,000	Drawn: KK	Checked: AP	Approved: MR	Authorised: RG
Document Number: A83AAB-AWJ-EAC-MTS_GEN-DR-VT-000004				Revision: C01
Project:	Originator:	Volume:		
Location:	Type:	Role:	Number:	

Esri, Intermap, NASA, NGA, USGS, Esri Community Maps Contributors, Esri UK, Esri, TomTom, Garmin, Foursquare, GeoTechnologies, Inc, METI/NASA, USGS, Esri UK, Esri, TomTom, Garmin, Foursquare, GeoTechnologies, Inc, METI/NASA, USGS, Sources: Esri, Airbus DS, USGS, NGA, NASA, CGIAR, N Robinson, NCEAS, NLS, OS, NMA, Geodatastyreisen, Rijkswaterstaat, GSA, Geoland, FEMA, Intermap and the GIS user community