


Rev	Revision details	Chkd	Appd	Date

Drawn: CW	Preliminary	✓
Design: CW	For comment	
Chkd: DD	For tender	
Appd: KW	For construction	
Date: 19-03-14	As constructed	
	Other	

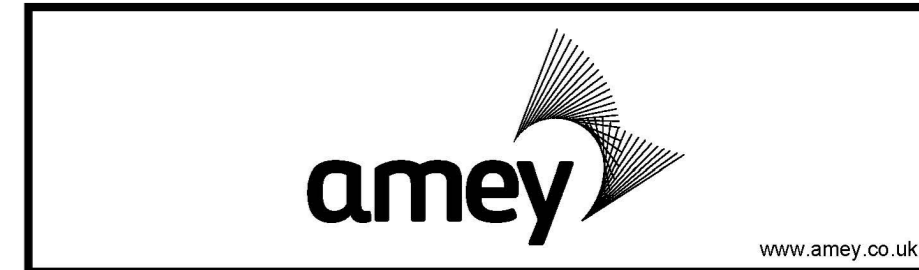

Project Name  
**A9 Safety Cameras  
 Dunblane to Perth**

Drawing Title  
**Location Plan**

Original Drawing Size: A1	Dimensions: -
Scale: As Shown	Copyright © Amey

Drawing No <b>1309-115-001</b>	Rev -
-----------------------------------	----------