

KEY

ENVIRONMENTAL CONSTRAINTS

- ANCIENT WOODLAND
- OTHER PLANTED FEATURES
- SITE OF IMPORTANCE FOR NATURE CONSERVATION
- TREE PRESERVATION ORDERS
- PROTECTED OPEN SPACE
- PROTECTED URBAN WOODLAND
- SITE OF SPECIAL LANDSCAPE IMPORTANCE
- CORRIDOR OF LANDSCAPE AND WILDLIFE IMPORTANCE


ENVIRONMENTAL CONSTRAINTS (continued)

- WET WOODLAND / SCRUB
- ORNAMENTAL PLANTING
- HEDGEROW
- SPECIMEN TREES
- CONSERVATION GRASSLAND
- GRASS VERGE
- MARGINAL WETLAND
- NEW AGRICULTURAL ACCESS AND RECREATION ROUTES
- SUDS ATTENUATION POND
- LANDSCAPE EARTHWORKS
- ACOUSTIC BARRIER

NMRS SITES

- LISTED BUILDINGS
- WATERCOURSE / POND
- RIGHTS OF WAY
- DESIGNATED LONG DISTANCE PATH
- DESIGNATED NATIONAL CYCLEWAY DIVERSION
- DESIGNATED REGIONAL CYCLEWAY
- PROPOSED MITIGATION
- SEMI NATURAL WOODLAND
- SHRUB / SCRUB PLANTING

NOTE: Read in conjunction with Stage 3 Landscape Effects and Land Use drawings

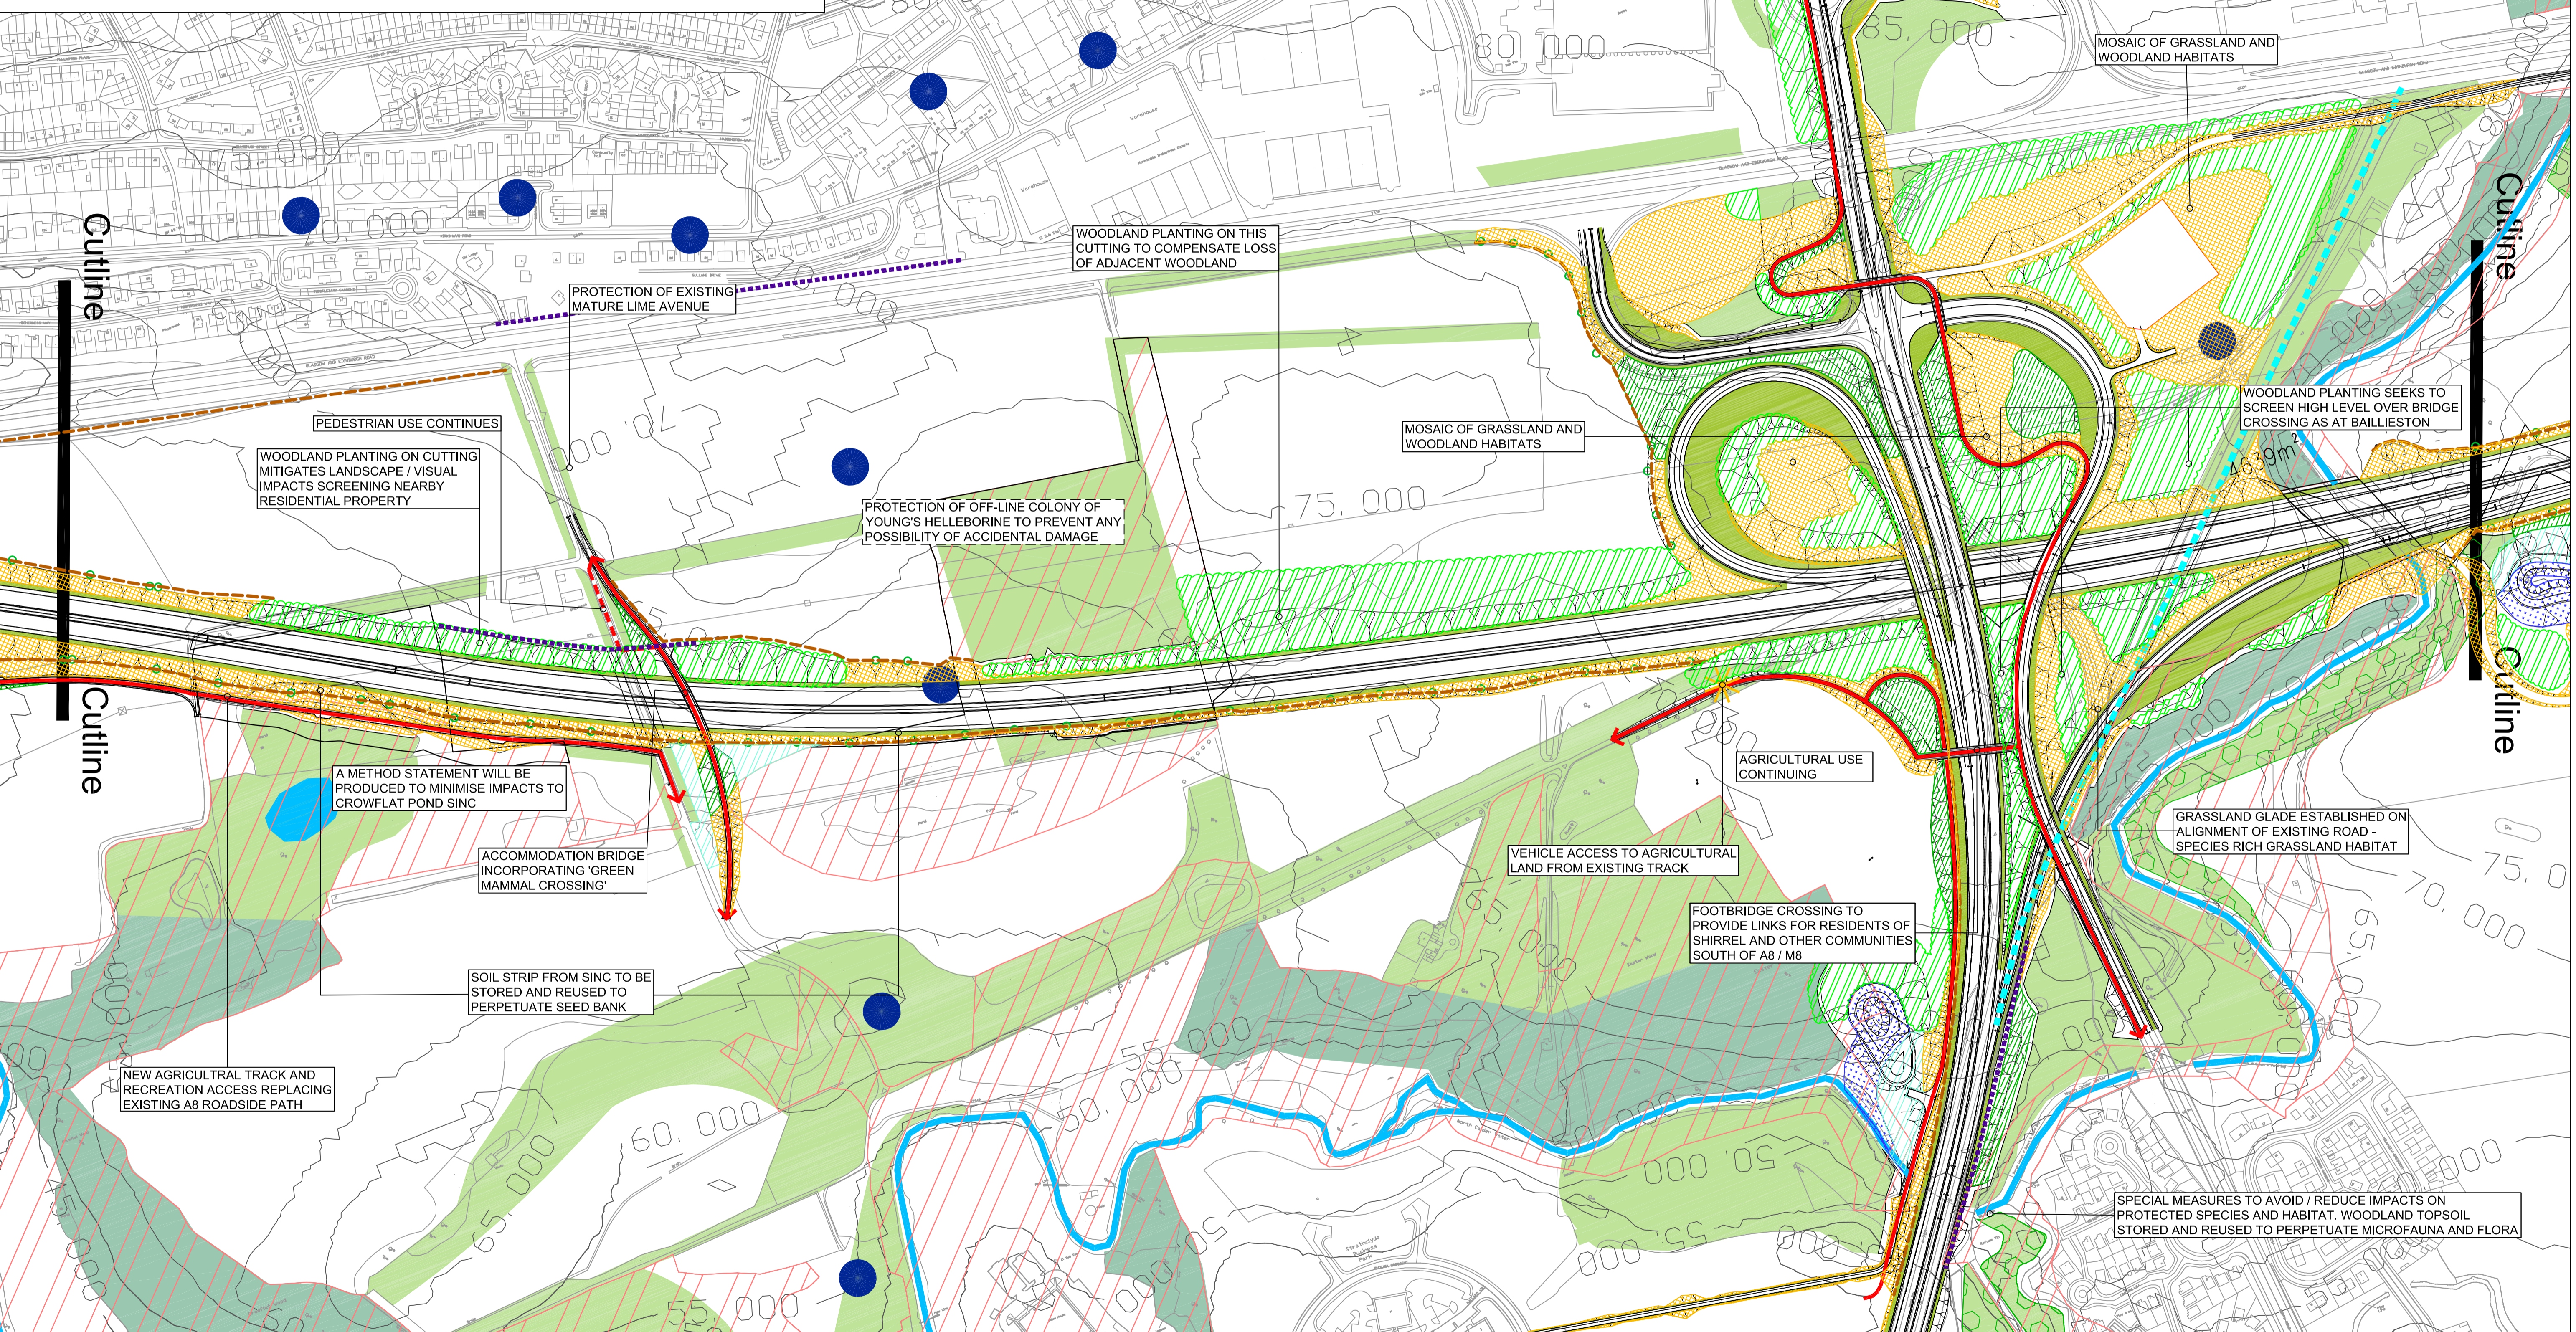

CLIENT

TRANSPORT SCOTLAND

An agency of SCOTISH GOVERNMENT

PROJECT TITLE

M8 Baillieston to Newhouse Updated 2007

REV	AMENDMENTS	BY	CHKD	APP'D	DATE
A	UPDATED 2007	DJH	SH	SWG	JULY 07

This map is based on Ordnance Survey material with the permission of Ordnance Survey on behalf of the Controller of Her Majesty's Stationery Office Crown Copyright. Unauthorised reproduction infringes Crown copyright and may lead to prosecution or civil proceedings. Scottish Executive 100020540 Year of publication

DESIGN BY:	CHECKED BY:	SM
DATE:	DATE:	November 06
DRAWN BY:	APPROVED BY:	CU
DATE:	DATE:	November 06

DRAFT FINAL REPORT

ENGINEER

Mouchel FAIRHURST

IN ASSOCIATION WITH

SIAS

DRAWING TITLE

M8 ADDENDUM CONCEPTUAL MITIGATION STRATEGY SHEET 3 OF 7

SCALE	DRAWING NO	REV
1:2500 @ A1	FIGURE 20.1C	A

J:\0532139\Curren\M8 Addendum.ppt12500.dwg