

KEY

ENVIRONMENTAL CONSTRAINTS

- ANCIENT WOODLAND
- OTHER PLANTED FEATURES
- SITE OF IMPORTANCE FOR NATURE CONSERVATION
- TREE PRESERVATION ORDERS
- PROTECTED OPEN SPACE
- PROTECTED URBAN WOODLAND
- SITE OF SPECIAL LANDSCAPE IMPORTANCE
- CORRIDOR OF LANDSCAPE AND WILDLIFE IMPORTANCE

ENVIRONMENTAL CONSTRAINTS (continued)

- WET WOODLAND / SCRUB
- ORNAMENTAL PLANTING
- HEDGEROW
- SPECIMEN TREES
- CONSERVATION GRASSLAND
- GRASS VERGE
- MARGINAL WETLAND
- NEW AGRICULTURAL ACCESS AND RECREATION ROUTES
- SUDS ATTENUATION POND
- LANDSCAPE EARTHWORKS
- ACOUSTIC BARRIER

PROPOSED MITIGATION

- SEMI NATURAL WOODLAND
- SHRUB / SCRUB PLANTING


ENVIRONMENTAL CONSTRAINTS (continued)

- NMRS SITES
- LISTED BUILDINGS
- WATERCOURSE / POND
- RIGHTS OF WAY
- DESIGNATED LONG DISTANCE PATH
- DESIGNATED NATIONAL CYCLEWAY DIVERSION
- DESIGNATED REGIONAL CYCLEWAY

PROPOSED MITIGATION (continued)

- LANDSCAPE EARTHWORKS FILL
- FORMAL HEDGEROW WITH AVENUE TREE PLANTING TO PROVIDE CORPORATE LANDSCAPE STRUCTURE AND VIEWS OF NEW DEVELOPMENT
- APPROPRIATE VISUAL SEPARATION
- LANDSCAPE EARTHWORKS FILL
- ORNAMENTAL LANDSCAPE LANDMARK STRUCTURES
- LANDSCAPE EARTHWORKS FILL
- ORNAMENTAL PLANTING ON ROUNDABOUT
- EXISTING ROADS AND EMBANKMENTS REMOVED
- LANDSCAPE EARTHWORKS FILL
- ORNAMENTAL PLANTING ON ROUNDABOUT
- WOODLAND AND WETLAND WILDLIFE OPPORTUNITIES
- RECREATION LAND LOSS
- SUDS PONDS PROVIDE NEW WETLAND HABITAT OPPORTUNITY
- WOODLAND AND WETLAND WILDLIFE OPPORTUNITIES
- ORNAMENTAL PLANTING ON ROUNDABOUT
- EARTHWORKS FILL
- SUDS PONDS PROVIDE NEW WETLAND HABITAT OPPORTUNITY
- SUDS PONDS PROVIDE NEW WETLAND HABITAT OPPORTUNITY
- EARTHWORKS MODIFICATION AND PLANTING TO MITIGATE NOISE AND VISUAL IMPACT
- EARTHWORKS FILL
- ORNAMENTAL PLANTING ON ROUNDABOUT
- SUDS PONDS PROVIDE NEW WETLAND HABITAT OPPORTUNITY

NOTE: Read in conjunction with Stage 3 Landscape Effects and Land Use drawings

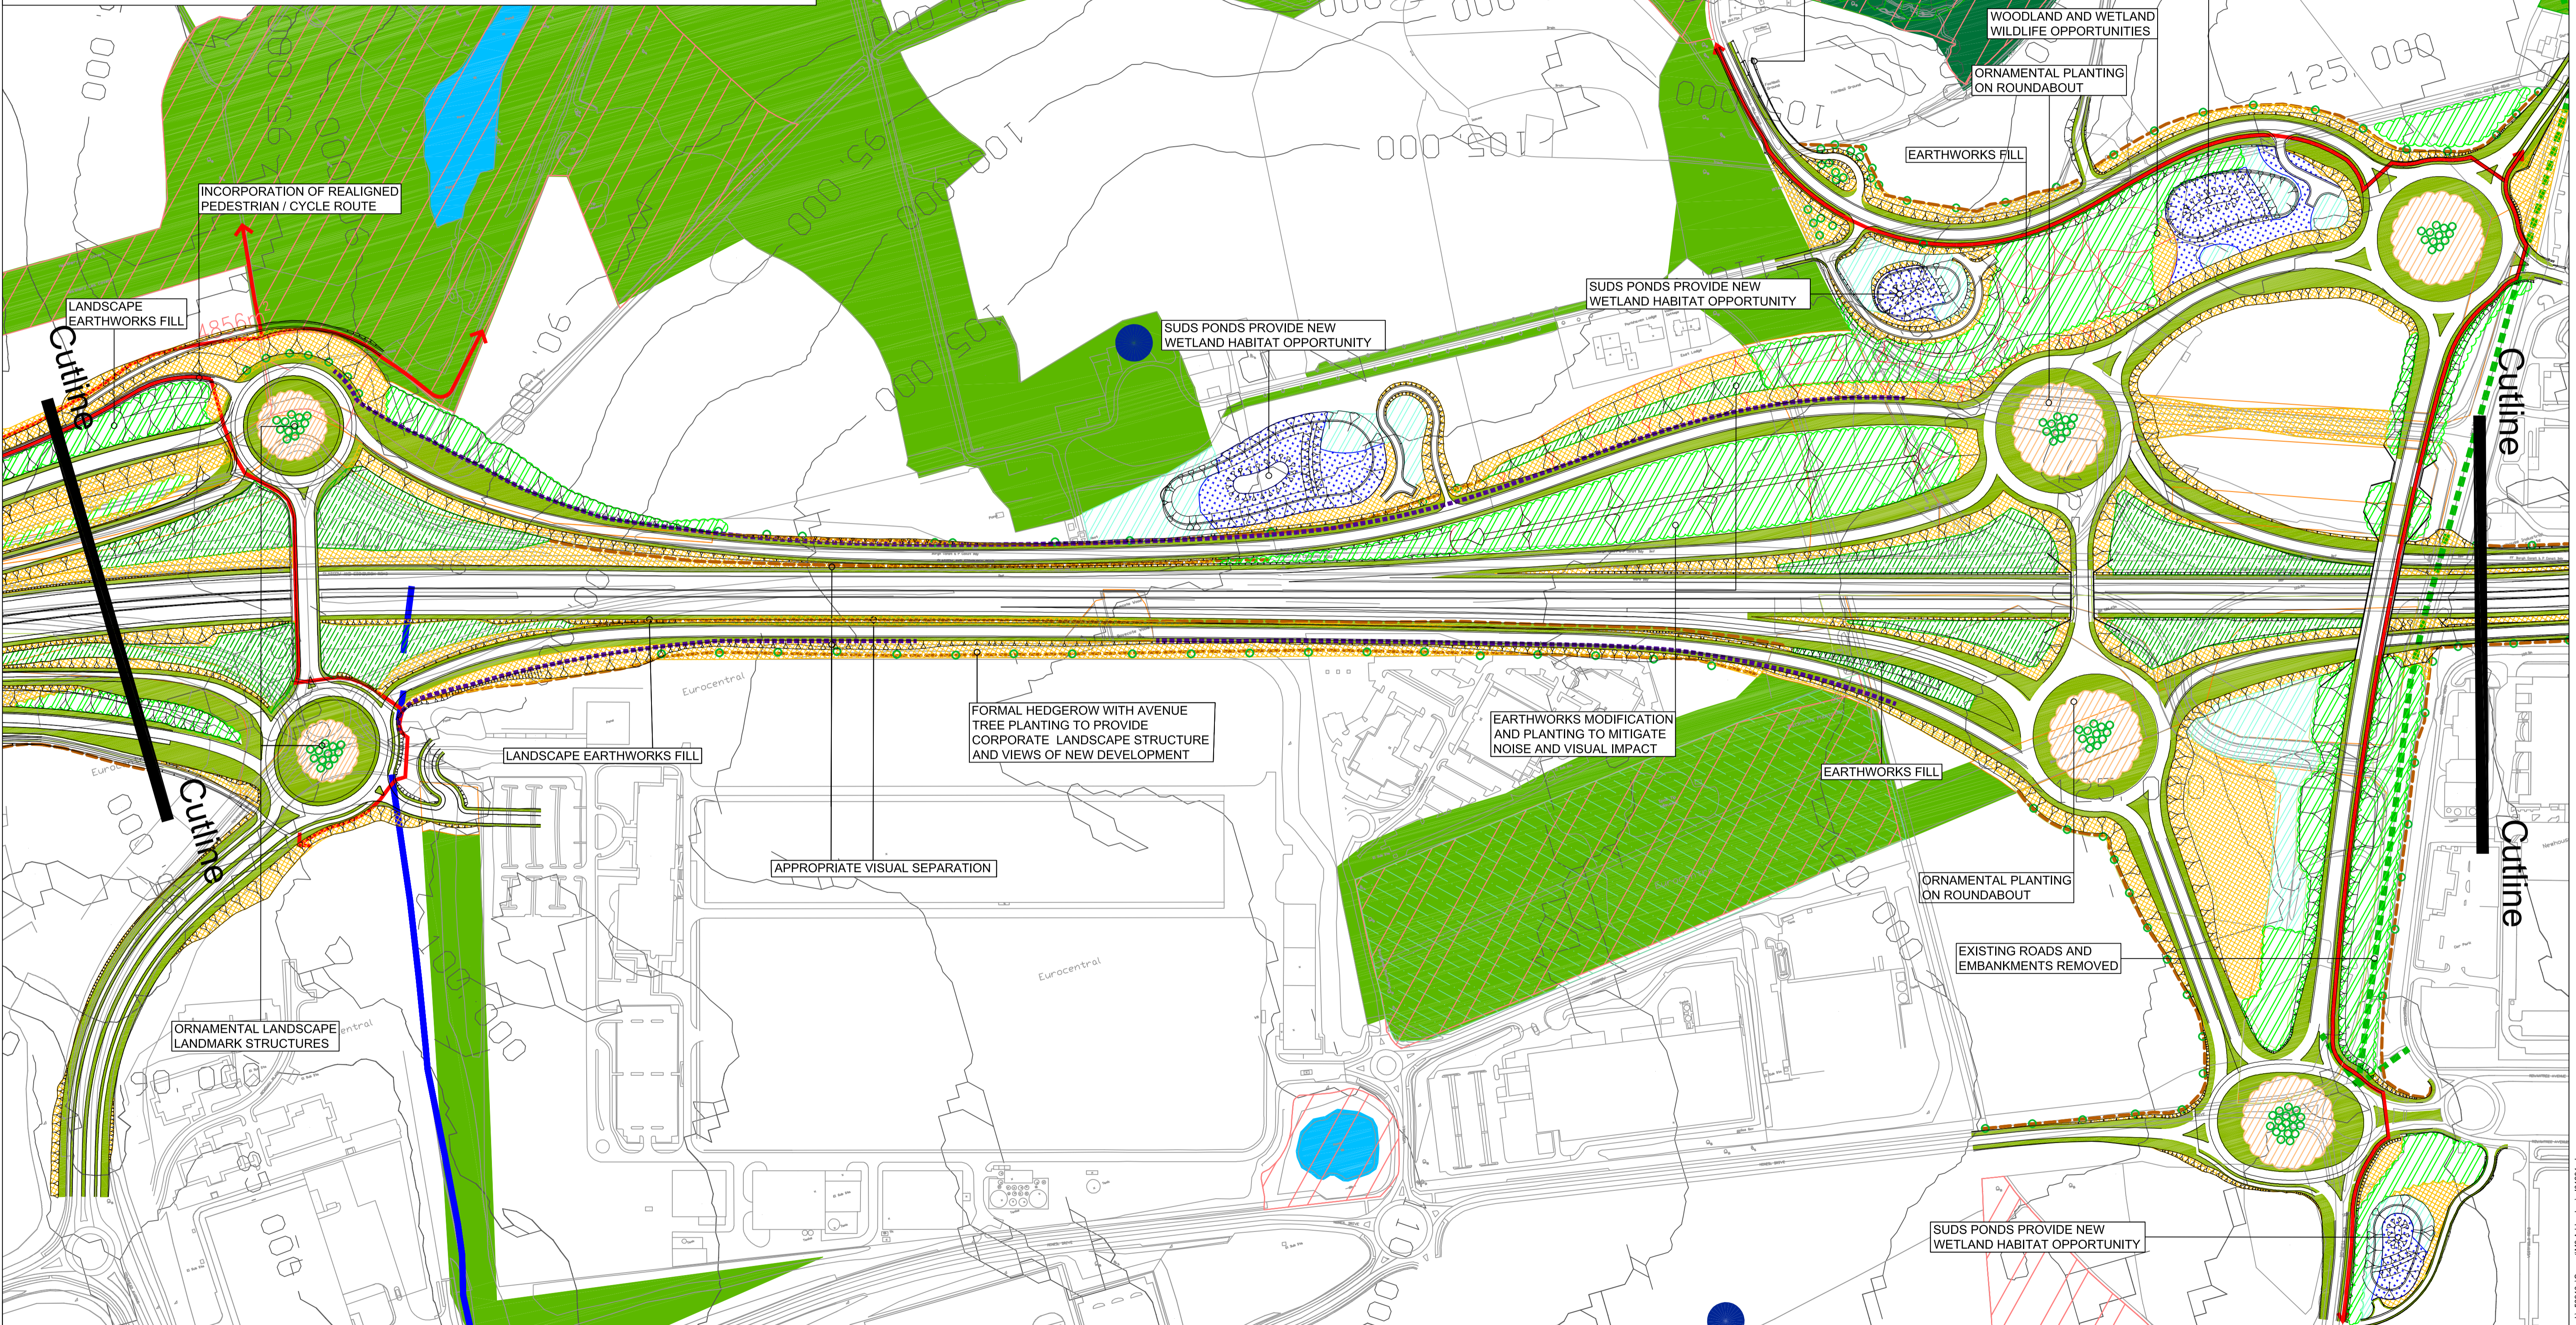

CLIENT

TRANSPORT SCOTLAND

An agency of SCOTTISH EXECUTIVE

PROJECT TITLE

M8 Baillieston to Newhouse
Updated 2007

REV	AMENDMENTS	BY	CHKD	APPD	DATE
A	UPDATED 2007	DJH	SH	SWG	JULY 07

This map is based on Ordnance Survey material with the permission of Ordnance Survey on behalf of the Controller of Her Majesty's Stationery Office Crown Copyright. Unauthorised reproduction infringes Crown copyright and may lead to prosecution or civil proceedings. Scottish Executive 100020540 Year of publication

DESIGN BY:	CHECKED BY:	SM
DATE:	DATE:	November 06
DRAWN BY:	APPROVED BY:	CU
DATE:	DATE:	November 06

DRAFT FINAL REPORT

ENGINEER

Mouchel FAIRHURST

IN ASSOCIATION WITH

SIAS **YA**

DRAWING TITLE

M8
ADDENDUM
CONCEPTUAL MITIGATION STRATEGY
SHEET 5 OF 7

SCALE: 1:2500 @ A1

DRAWING NO: **FIGURE 20.1E**

REV: **A**