



THE SCOTTISH PARLIAMENT  
FORTH CROSSING BILL

Notes  
1. This plan is to be reviewed in conjunction with Sheet No. W14.

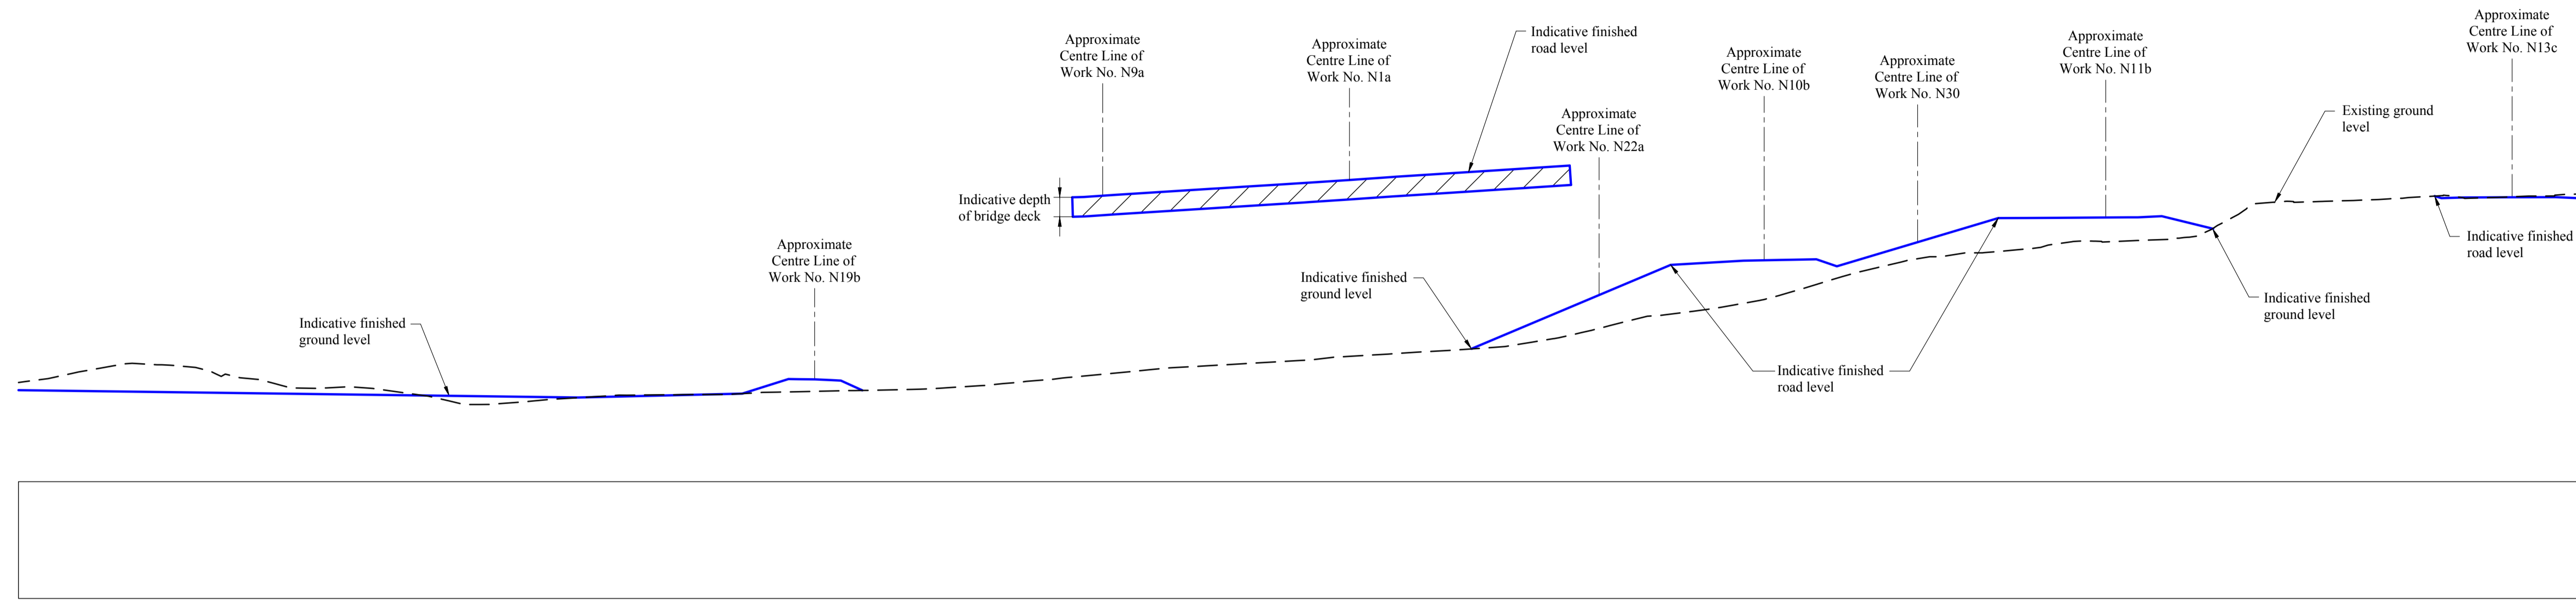

Indicative Cross-section X14A - X14A  
Scale 1/500

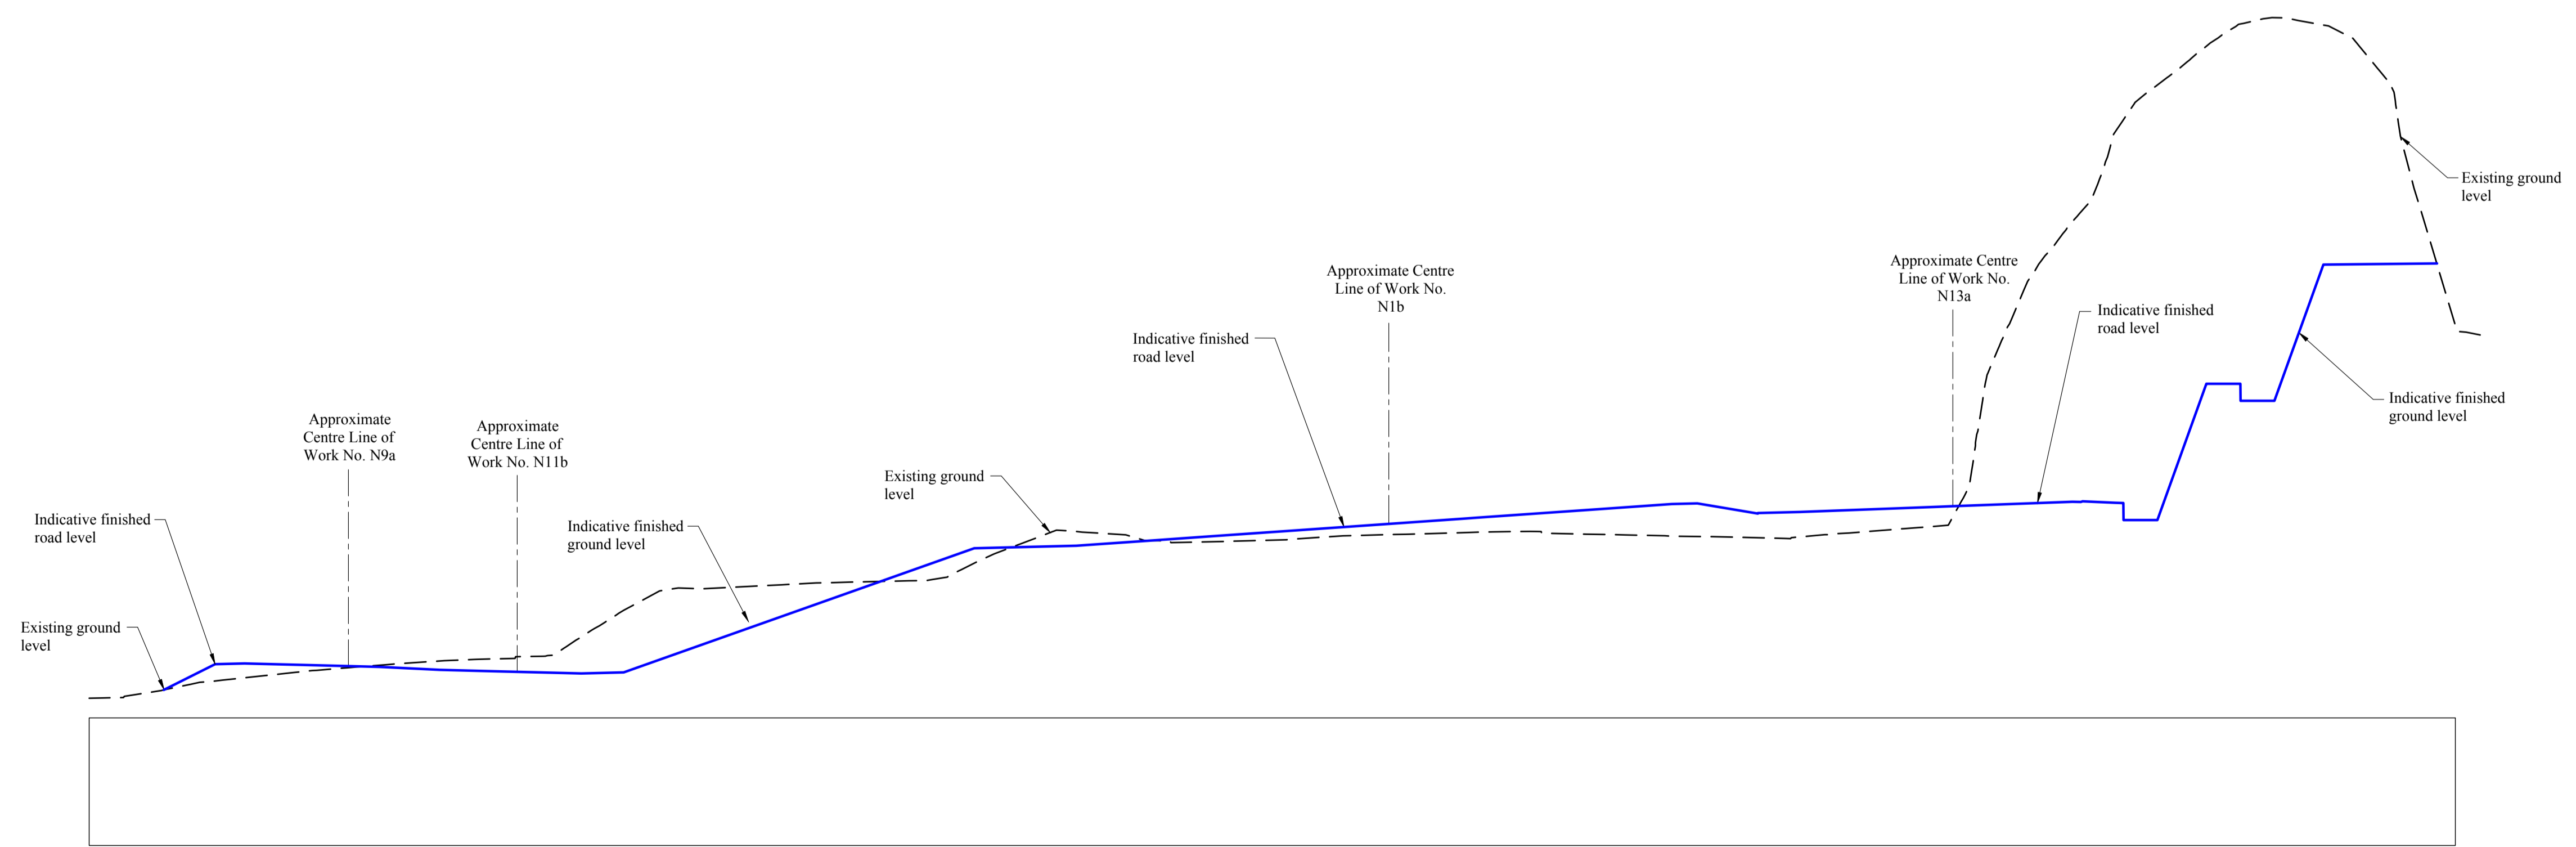

Indicative Cross-section X14B - X14B  
Scale 1/250

Key Plan

