


100  
Millimetres  
0 10  
DO NOT SCALE

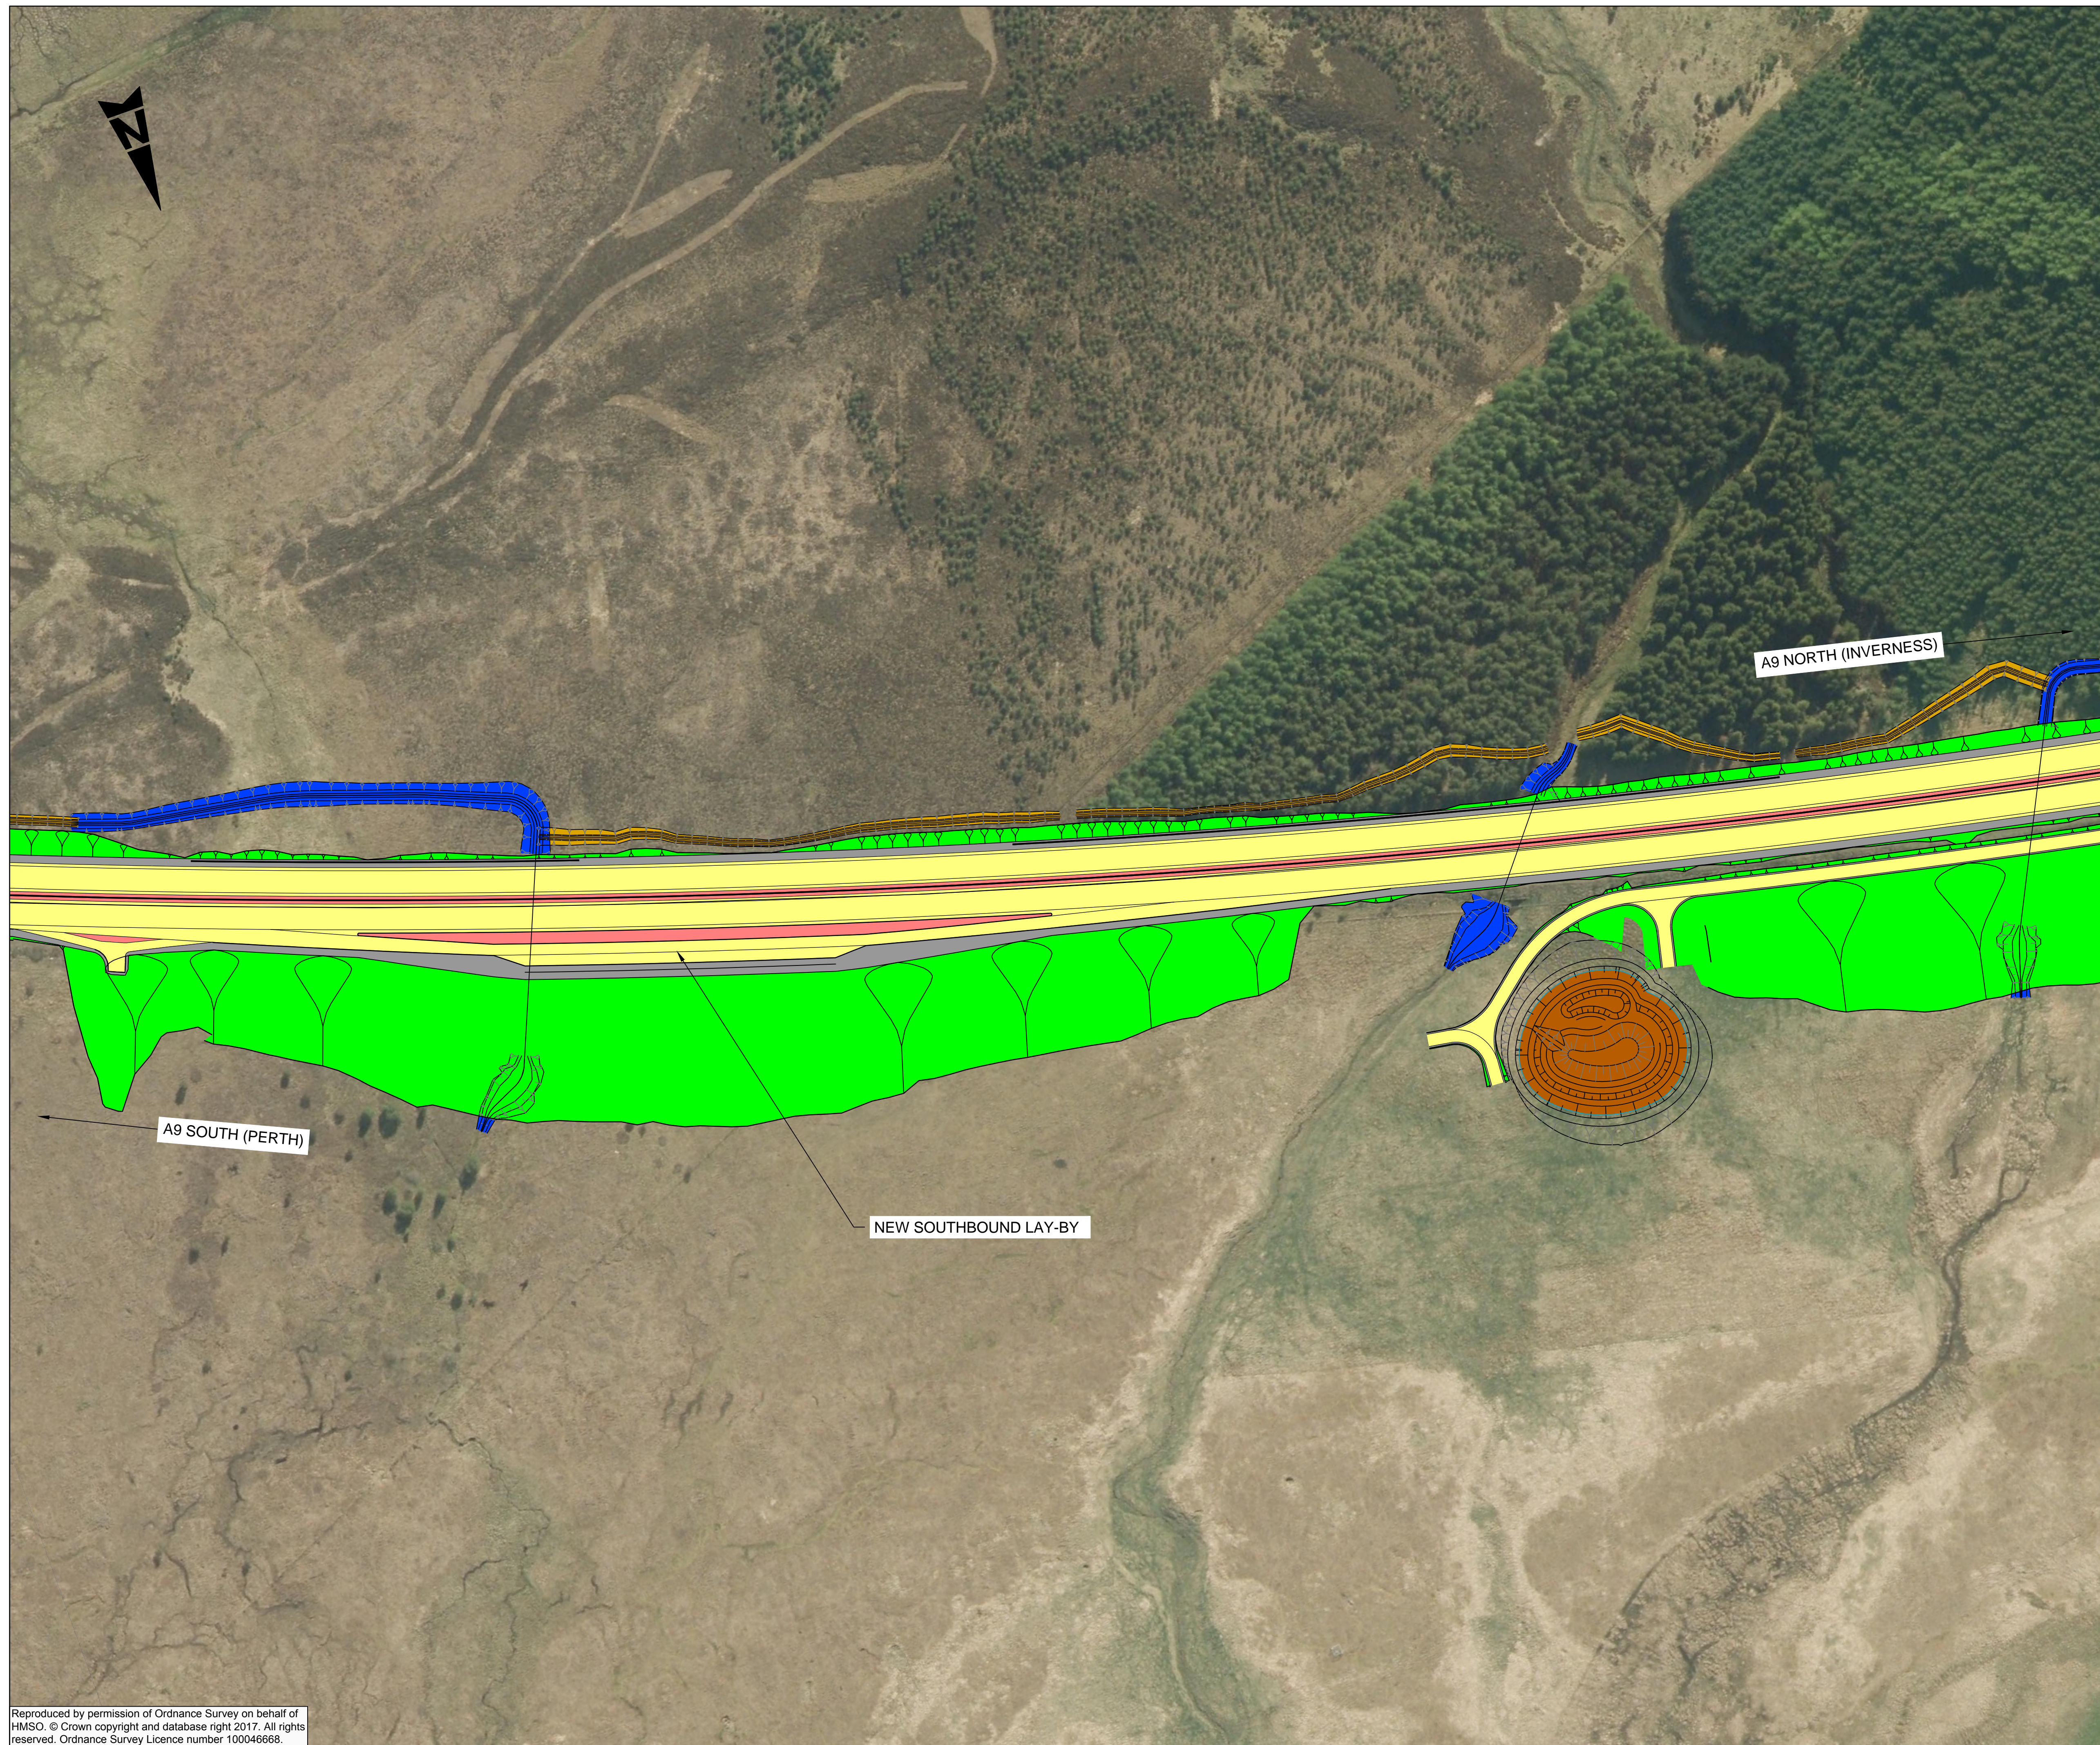

**LEGEND**

**ALIGNMENT**

- EARTHWORKS
- VERGE
- CARRIAGEWAY
- CENTRAL RESERVE
- REALIGNED WATERCOURSE
- DRAINAGE DITCH
- DRAINAGE BASIN
- STREAM REALIGNMENT


P01	JK	RB	GA	17/05/17
FIRST ISSUE				
Rev	Drawn / Des	Checked	Approved	Date
Description				Suitability
Drawing Status				S2
FOR INFORMATION				

Client  
**TRANSPORT SCOTLAND**  
 COMHDHAIL ALBA



**ATKINS** mouchel

Drawing Title  
**PUBLIC INFORMATION DRAWINGS**  
 MAY 2017 (SHEET 13 OF 17)

Scale	1:1000	Designed / Drawn	JK	Checked	RB	Approved	GA	Authorised	DM
Original Size	A1	Date	16/05/17	Date	16/05/17	Date	17/05/17	Date	17/05/17
Drawing Number	Project								Revision
	A9P12 - AMJ - HML -								P01
	A_JCZZZ_ZZ - SK - RD - 0013								
Location	Type	Role	Number						

Plotted: May 17, 2017 - 3:16pm by: JAKILLIC

Reproduced by permission of Ordnance Survey on behalf of HMSO. © Crown copyright and database right 2017. All rights reserved. Ordnance Survey Licence number 100046668.