

GENERAL NOTES

1. ALL DIMENSIONS IN METRES UNLESS STATED OTHERWISE.
2. THIS PRELIMINARY DESIGN INDICATES EARTHWORK SLOPES AT 1 IN 4.
3. DESIGN INTERFACED TO DRAFT TOPOGRAPHICAL INFORMATION RECEIVED FROM BLOM.

LEGEND:

- HYDROLOGY**
- RIVER / STREAM / LOCHS
 - SEPA FLOOD MAPPING (1:200 YEAR)

INFRASTRUCTURE

- BEAULTY TO DENNY PYLONS
- RAIL
- EXISTING ROADS
- NMU FACILITIES (PEDESTRIAN, CYCLIST AND EQUESTRIAN ROUTES)
- NATURAL EARTHWORKS SLOPE
- VARIABLE EARTHWORKS
- CARRIAGEWAY
- CENTRAL RESERVE / VERGE

KEY ENVIRONMENTAL CONSTRAINTS

- ANCIENT WOODLANDS (INVENTORY)
- BATTLEFIELD SITES
- BIOLOGICAL SSSI
- CAIRNGORMS NATIONAL PARK (BOUNDARY)
- CONSERVATION AREAS
- GEOLOGICAL CONSERVATION REVIEW SITES
- GEOLOGICAL SSSI
- HISTORIC GARDENS AND DESIGNED LANDSCAPES
- LISTED BUILDINGS
- MIXED SSSI
- NATIONAL NATURE RESERVES
- NATIONAL SCENIC AREAS
- RAMSAR SITE
- SAC (SPECIAL AREA OF CONSERVATION)
- SCHEDULED MONUMENTS
- SPA (SPECIAL PROTECTION AREA)
- PEAT AREAS
- ROCK CUTTING

EXISTING SERVICES

- OBT OVERHEAD CABLE
- UBT UNDERGROUND CABLE
- OH HV HIGH VOLTAGE OVERHEAD CABLE
- UG HV HIGH VOLTAGE UNDERGROUND CABLE
- OH LV LOW VOLTAGE OVERHEAD CABLE
- UG LV LOW VOLTAGE UNDERGROUND CABLE
- SWM WATER MAIN
- SWF FOUL WATER SEWER
- SWC COMBINED SEWER OUTFALL
- SWS SURFACE WATER SEWER
- ASWM ABANDONED WATER MAIN

P01	S2	17-11-15	FIRST ISSUE	PL	RG
REV	SUIT	DATE	DESCRIPTION	BY	APP



CH2M HILL Fairhurst JV
 C/O: City Park 368 Alexandra Parade Glasgow G31 3AU
 Tel +44 (0)141 552 2000 Fax +44 (0)141 552 2525



**PROJECT 09
 CRUBENMORE TO KINCRAG
 KINGUSSIE JUNCTION OPTION 3**


DESIGN:	DRAWN:	CHK:	APP:
P Lee	P Lee	B Okunfolami	R Gray

1:2500 at A1

DATE:	04/11/15
PROJ:	495298
DWG:	A9P09-CFJ-HSR-A_JCKG3_JC-SK-RD-0002
SHEET:	1 of 1
REVISION:	P01
SUITABILITY:	S2

Reproduced by permission of Ordnance Survey on behalf of Her Majesty's Stationery Office, © Crown copyright and database right 2015. All rights reserved. Ordnance Survey Licence Number: 100046668.

A9P09-CFJ-HSR-A_JCKG3_JC-SK-RD-0002.dwg

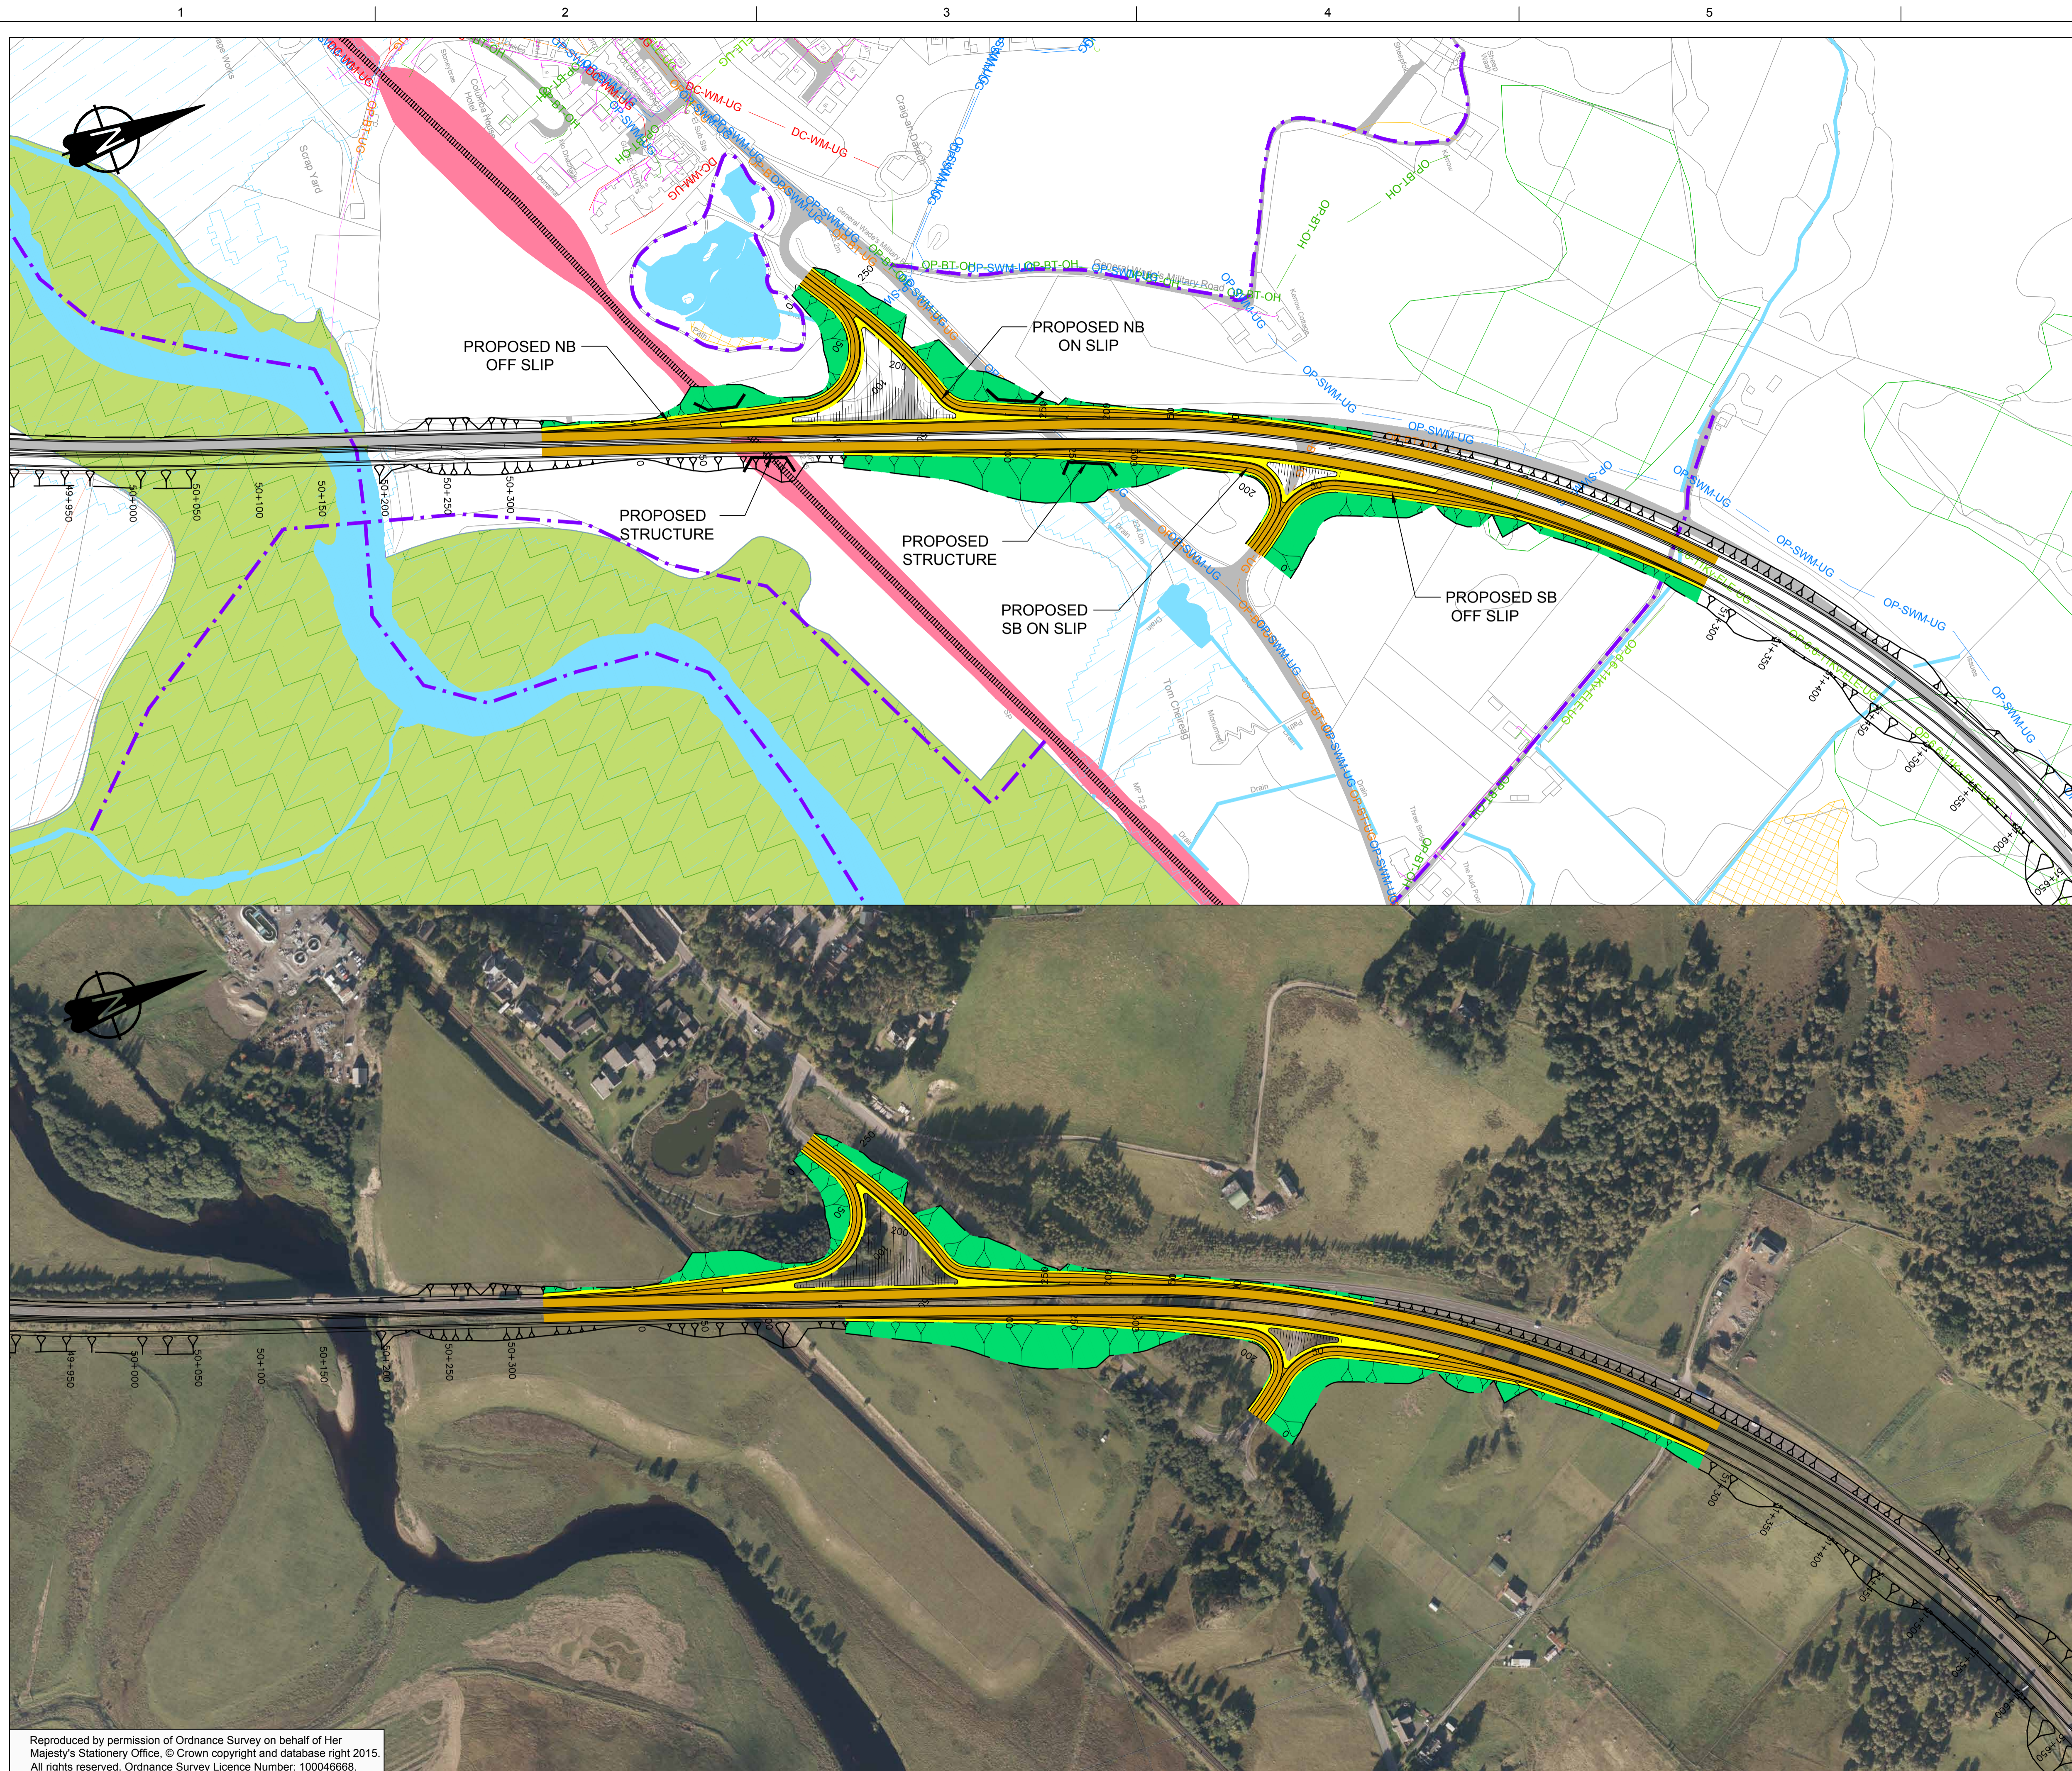

GENERAL NOTES

1. ALL DIMENSIONS IN METRES UNLESS STATED OTHERWISE.
2. THIS PRELIMINARY DESIGN INDICATES EARTHWORK SLOPES AT 1 IN 4.
3. DESIGN INTERFACED TO DRAFT TOPOGRAPHICAL INFORMATION RECEIVED FROM BLOM.

LEGEND:

- HYDROLOGY**
- RIVER / STREAM / LOCHS
 - SEPA FLOOD MAPPING (1:200 YEAR)
- INFRASTRUCTURE**
- BEAULTY TO DENNY PYLONS
 - RAIL
 - EXISTING ROADS
 - NMU FACILITIES (PEDESTRIAN, CYCLIST AND EQUESTRIAN ROUTES)
 - NATURAL EARTHWORKS SLOPE
 - VARIABLE EARTHWORKS
 - CARRIAGEWAY
 - CENTRAL RESERVE / VERGE

KEY ENVIRONMENTAL CONSTRAINTS

- ANCIENT WOODLANDS (INVENTORY)
- BATTLEFIELD SITES
- BIOLOGICAL SSSI
- CAIRNGORMS NATIONAL PARK (BOUNDARY)
- CONSERVATION AREAS
- GEOLOGICAL CONSERVATION REVIEW SITES
- GEOLOGICAL SSSI
- HISTORIC GARDENS AND DESIGNED LANDSCAPES
- LISTED BUILDINGS
- MIXED SSSI
- NATIONAL NATURE RESERVES
- NATIONAL SCENIC AREAS
- RAMSAR SITE
- SAC (SPECIAL AREA OF CONSERVATION)
- SCHEDULED MONUMENTS
- SPA (SPECIAL PROTECTION AREA)
- PEAT AREAS
- ROCK CUTTING

EXISTING SERVICES

- OBT OVERHEAD CABLE
- UBT UNDERGROUND CABLE
- OH HV HIGH VOLTAGE OVERHEAD CABLE
- UG HV HIGH VOLTAGE UNDERGROUND CABLE
- OH LV LOW VOLTAGE OVERHEAD CABLE
- UG LV LOW VOLTAGE UNDERGROUND CABLE
- SWM WATER MAIN
- SWF FOUL WATER SEWER
- SWC COMBINED SEWER OUTFALL
- SWS SURFACE WATER SEWER
- ASWM ABANDONED WATER MAIN

P01	S2	17-11-15	First Issue	PL	RG
REV	SUIT	DATE	DESCRIPTION	BY	APP

ch2m FAIRHURST
 CH2M HILL Fairhurst JV
 C/O: City Park 368 Alexandra Parade Glasgow G31 3AU
 Tel +44 (0)141 552 2000 Fax +44 (0)141 552 2525

TRANSPORT SCOTLAND
 COMMERCIAL ALIA

A9 DUALLING
 PERTH TO INVERNESS
 Crubenmore to Kinraig

PROJECT 09
CRUBENMORE TO KINCRAG
KINGUSSIE JUNCTION OPTION 1A



DESIGN:	DRAWN:	CHK:	APP:
P Lee	P Lee	B Okunfolami	R Gray

1:2500 at A1

DATE:	21/10/15
PROJ:	495298
DWG:	A9P09-CFJ-HSR-F_JCKG1_JC-SK-RD-0002
SHEET:	1 of 1
REVISION:	P01
SUITABILITY:	S2

Reproduced by permission of Ordnance Survey on behalf of Her Majesty's Stationery Office, © Crown copyright and database right 2015. All rights reserved. Ordnance Survey Licence Number: 100046668.

A9P09-CFJ-HSR-F_JCKG1_JC-SK-RD-0002.dwg

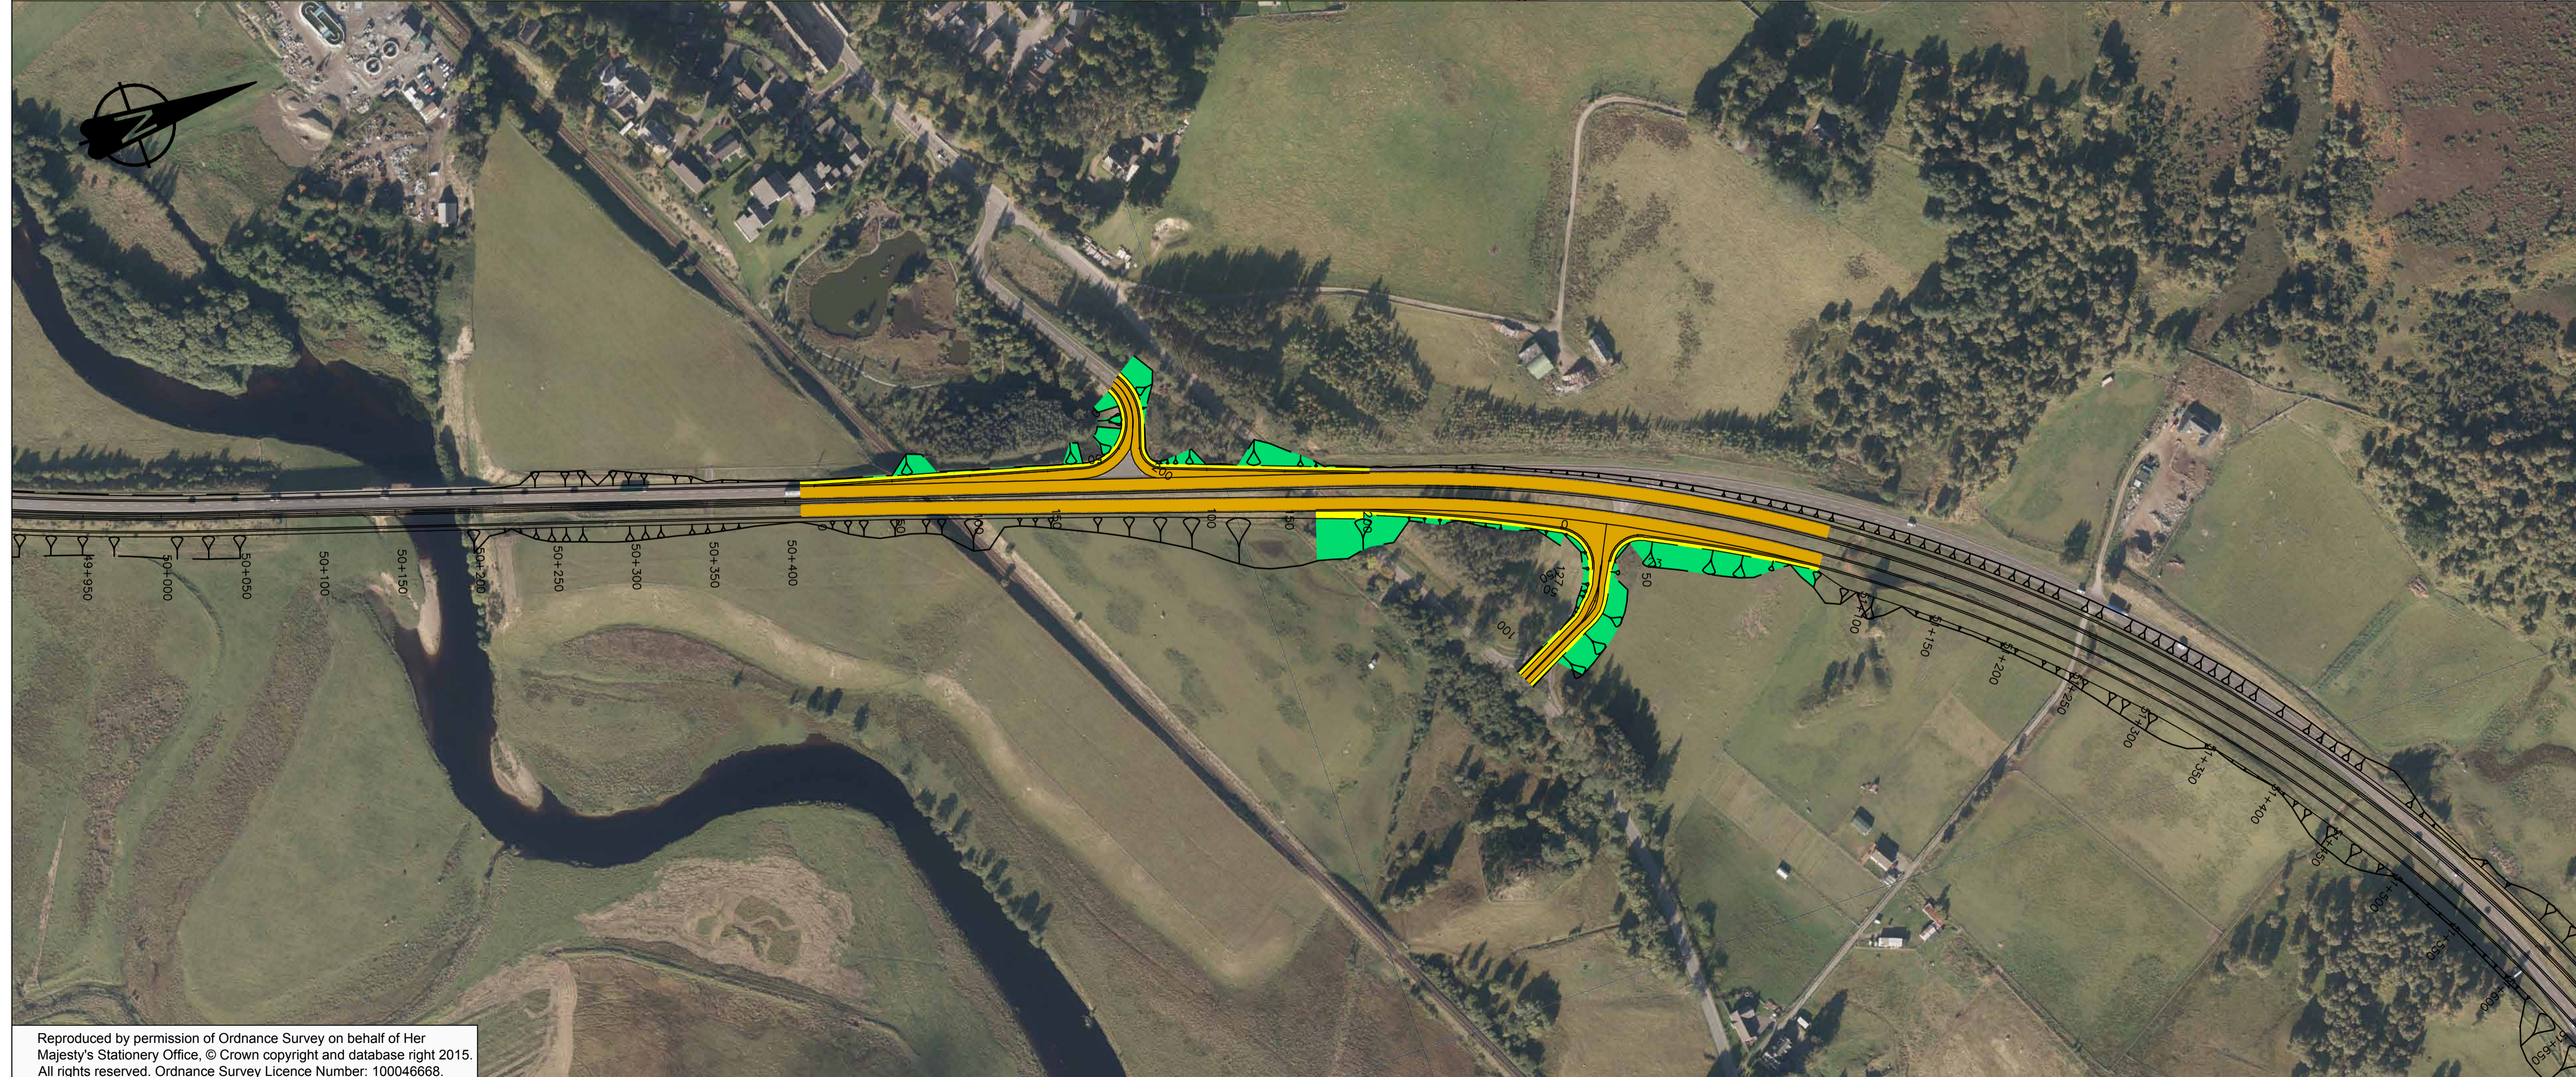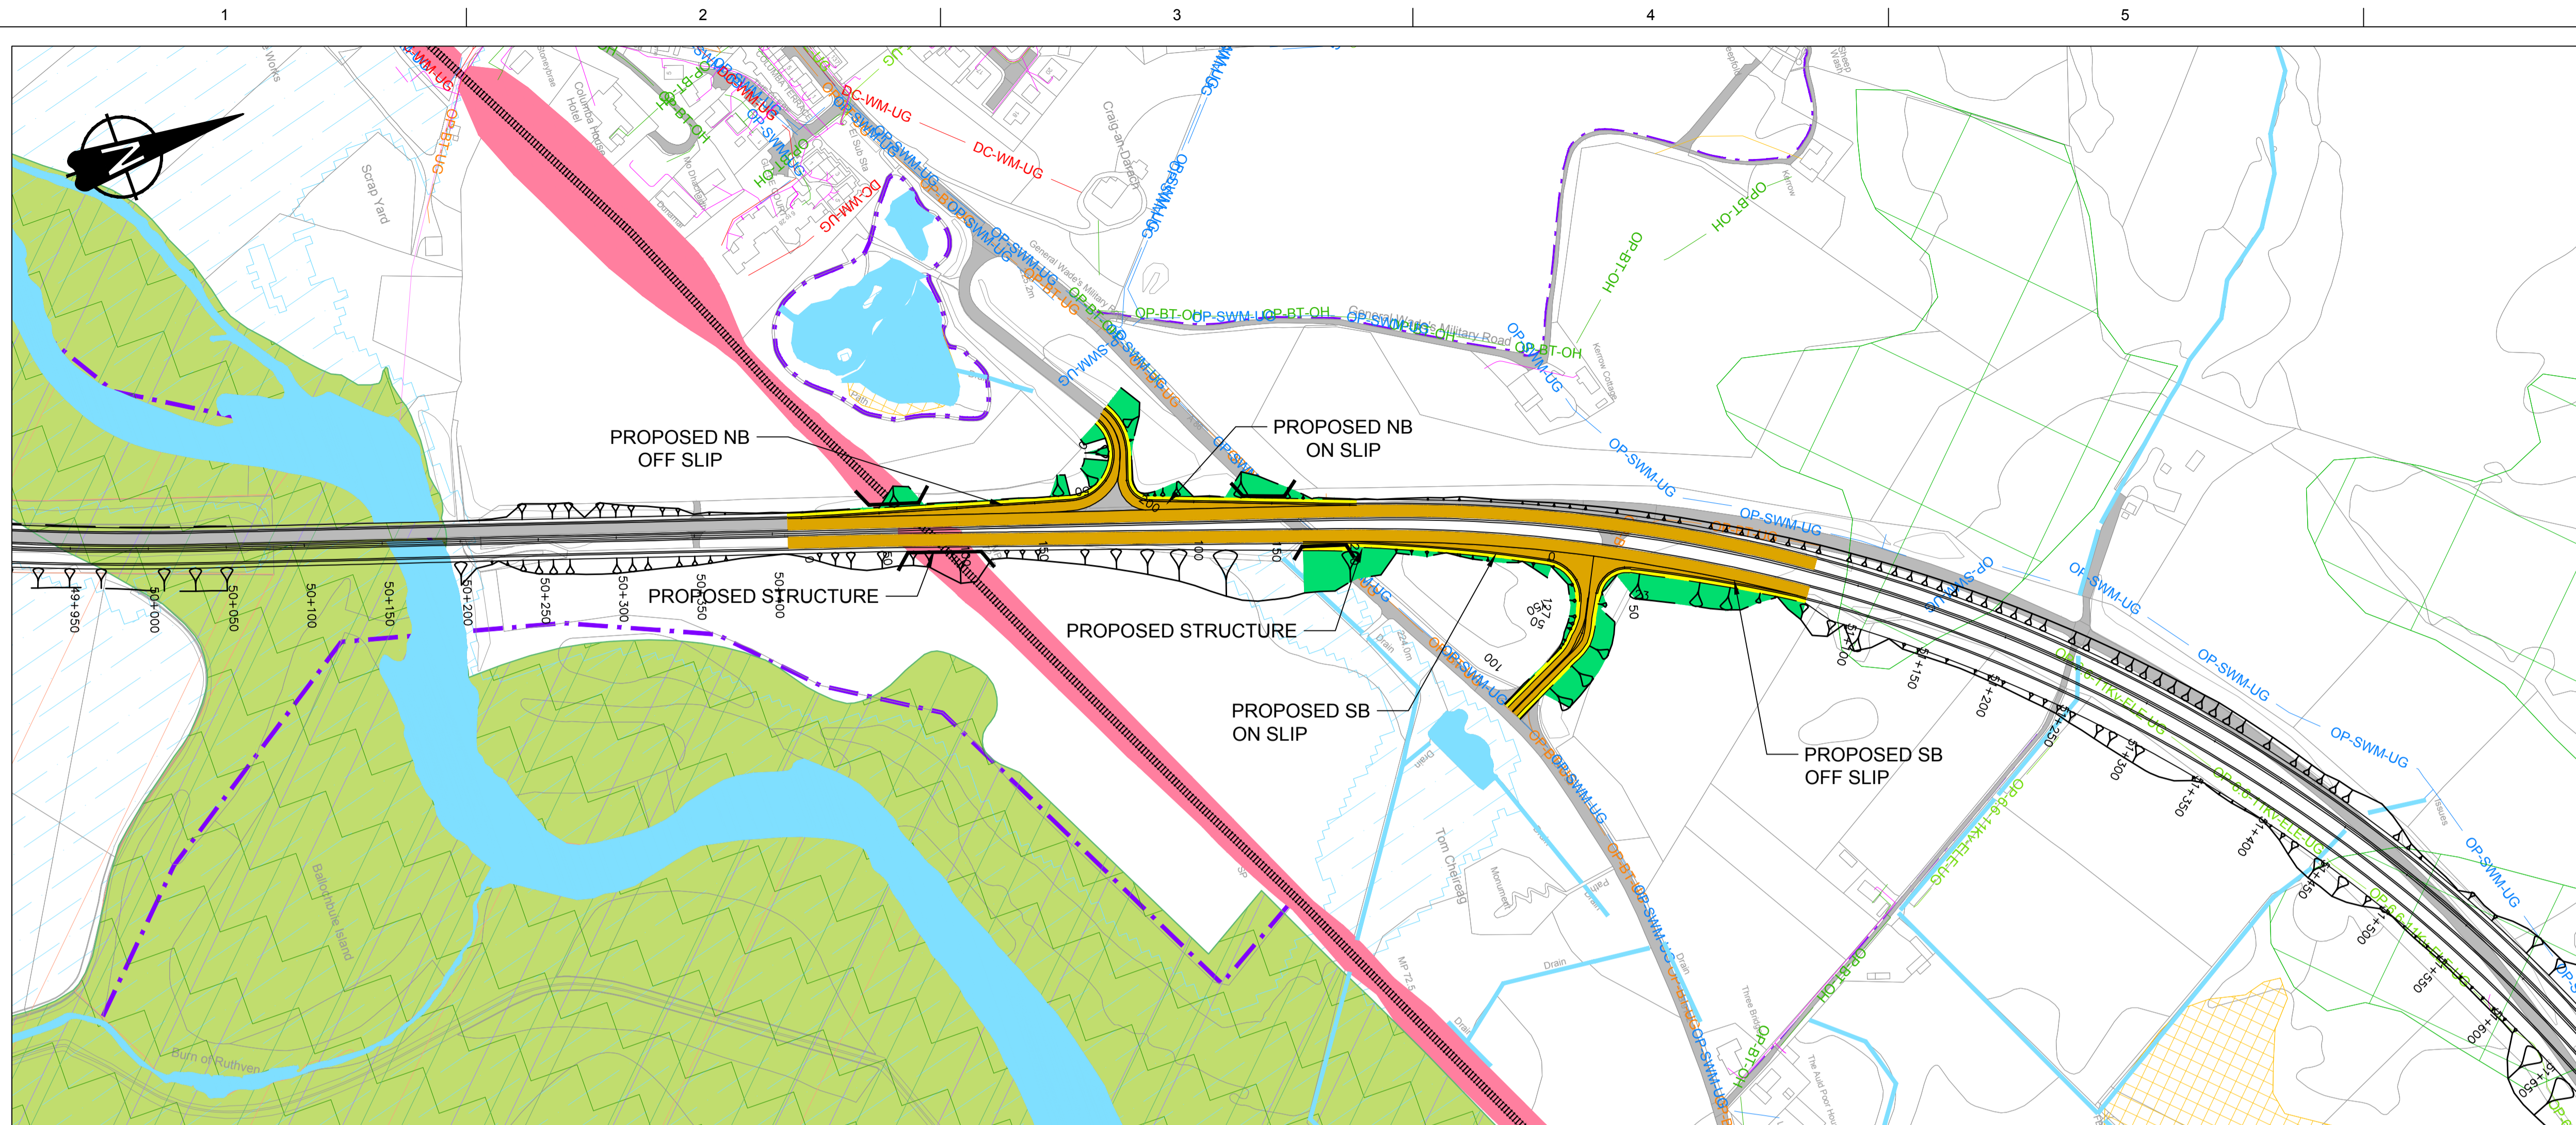

GENERAL NOTES

1. ALL DIMENSIONS IN METRES UNLESS STATED OTHERWISE.
2. THIS PRELIMINARY DESIGN INDICATES EARTHWORK SLOPES AT 1 IN 4.
3. DESIGN INTERFACED TO DRAFT TOPOGRAPHICAL INFORMATION RECEIVED FROM BLOM.

LEGEND:

- HYDROLOGY**
- RIVER / STREAM / LOCHS
 - SEPA FLOOD MAPPING (1:200 YEAR)
- INFRASTRUCTURE**
- BEALY TO DENNY PYLONS
 - RAIL
 - EXISTING ROADS
 - NMU FACILITIES (PEDESTRIAN, CYCLIST AND EQUESTRIAN ROUTES)
 - NATURAL EARTHWORKS SLOPE
 - VARIABLE EARTHWORKS
 - CARRIAGEWAY
 - CENTRAL RESERVE / VERGE
- KEY ENVIRONMENTAL CONSTRAINTS**
- ANCIENT WOODLANDS (INVENTORY)
 - BATTLEFIELD SITES
 - BIOLOGICAL SSSI
 - CAIRNGORMS NATIONAL PARK (BOUNDARY)
 - CONSERVATION AREAS
 - GEOLOGICAL CONSERVATION REVIEW SITES
 - GEOLOGICAL SSSI
 - HISTORIC GARDENS AND DESIGNED LANDSCAPES
 - LISTED BUILDINGS
 - MIXED SSSI
 - NATIONAL NATURE RESERVES
 - NATIONAL SCENIC AREAS
 - RAMSAR SITE
 - SAC (SPECIAL AREA OF CONSERVATION)
 - SCHEDULED MONUMENTS
 - SPA (SPECIAL PROTECTION AREA)
 - PEAT AREAS
 - ROCK CUTTING
- EXISTING SERVICES**
- OBT OVERHEAD CABLE
 - UBT UNDERGROUND CABLE
 - OH HV HIGH VOLTAGE OVERHEAD CABLE
 - UG HV HIGH VOLTAGE UNDERGROUND CABLE
 - OH LV LOW VOLTAGE OVERHEAD CABLE
 - UG LV LOW VOLTAGE UNDERGROUND CABLE
 - SWM WATER MAIN
 - SWF FOUL WATER SEWER
 - SWC COMBINED SEWER OUTFALL
 - SWS SURFACE WATER SEWER
 - ASWM ABANDONED WATER MAIN

REV	SUIT	DATE	DESCRIPTION	BY	APP
P01	S2	04-11-15	FIRST ISSUE	PL	RG



CH2M HILL Fairhurst JV
 C/O: City Park 368 Alexandra Parade Glasgow G31 3AU
 Tel +44 (0)141 552 2000 Fax +44 (0)141 552 2525



**PROJECT 09
 CRUBENMORE TO KIN CRAIG
 KINGUSSIE JUNCTION OPTION 2**

DESIGN:	DRAWN:	CHK:	APP:
P Lee	P Lee	B Okunfolami	R Gray

1:2500 at A1

DATE:	04/11/15
PROJ:	495298
DWG:	A9P09-CFJ-HSR-F_JCKG2_JC-SK-RD-0003
SHEET:	1 of 1
REVISION:	P01
SUITABILITY:	S2

Reproduced by permission of Ordnance Survey on behalf of Her Majesty's Stationery Office, © Crown copyright and database right 2015. All rights reserved. Ordnance Survey Licence Number: 100046668.

A9P09-CFJ-HSR-F_JCKG2_JC-SK-RD-0003.dwg