


Scale:- 1:2,500
 50 0 50 100 metres

Reproduced by permission of Ordnance Survey on behalf of
 HMSO.
 © Crown copyright and database right 2011. All rights
 reserved. Ordnance Survey Licence number 100020540

**TRANSPORT
SCOTLAND**

**The M9/A90/M90 Trunk Road
(Balmedie to Tippetty)
(Side Roads) Order 2012**

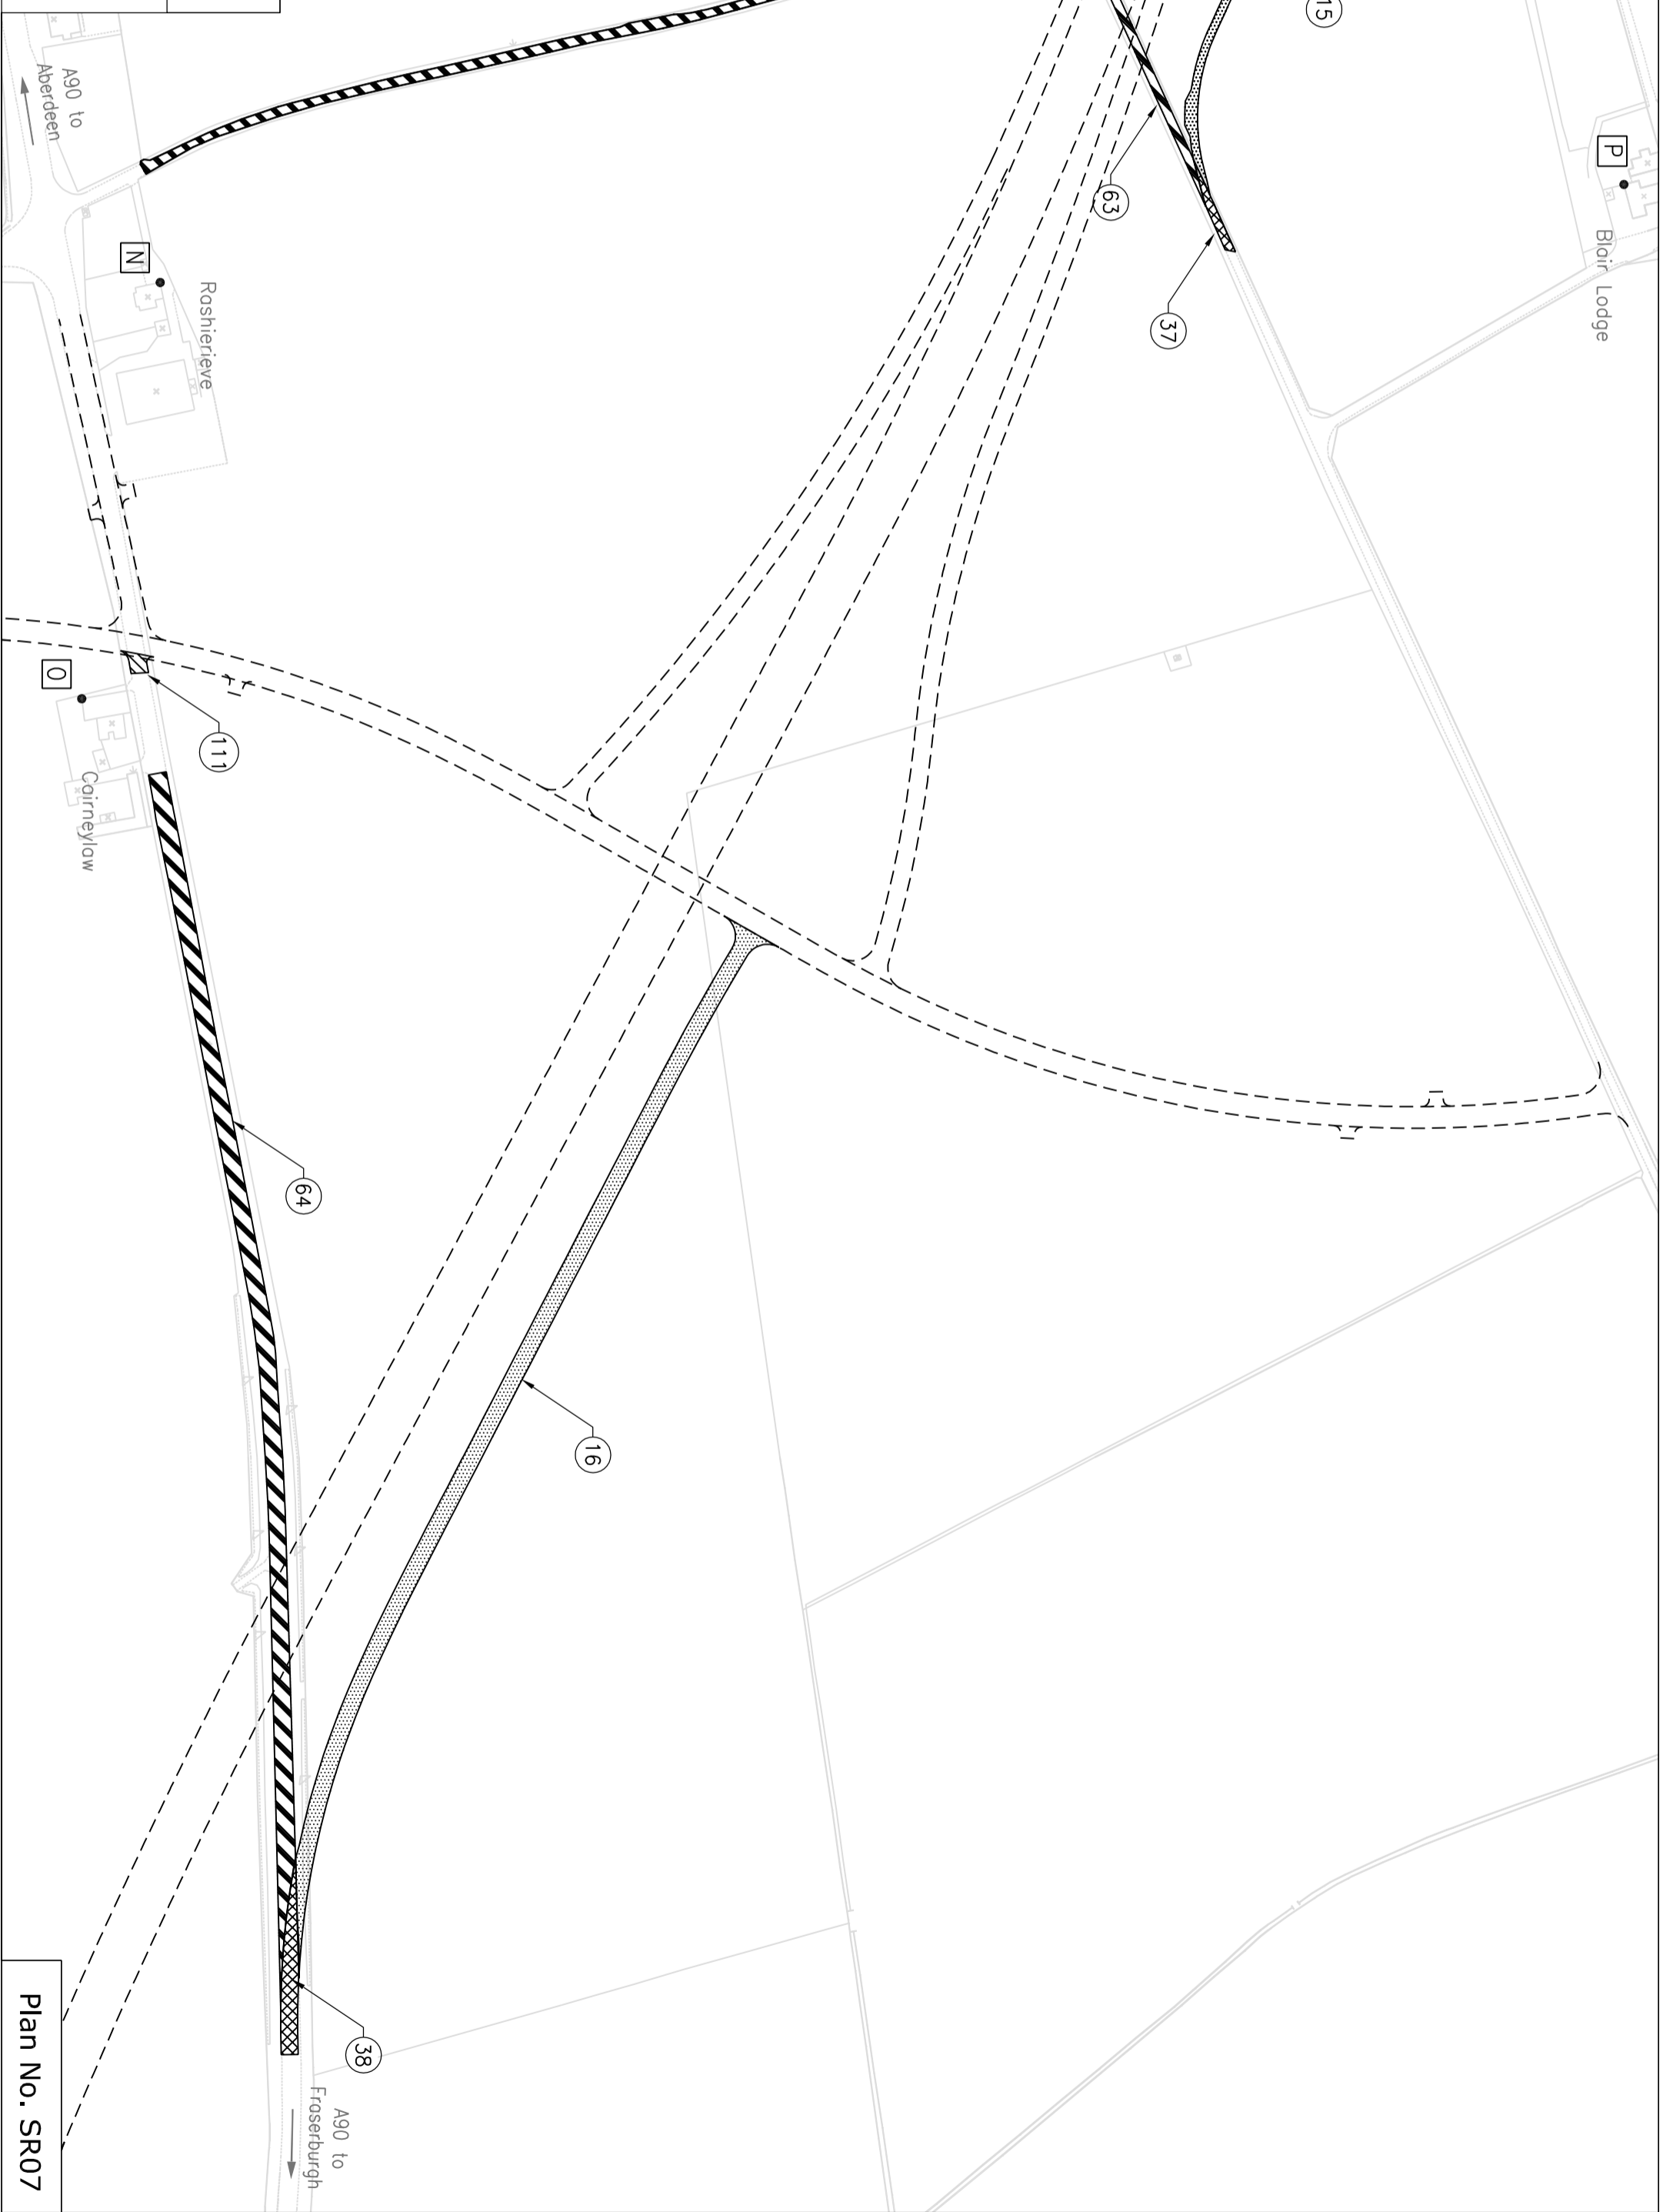

Plan No. SR07